
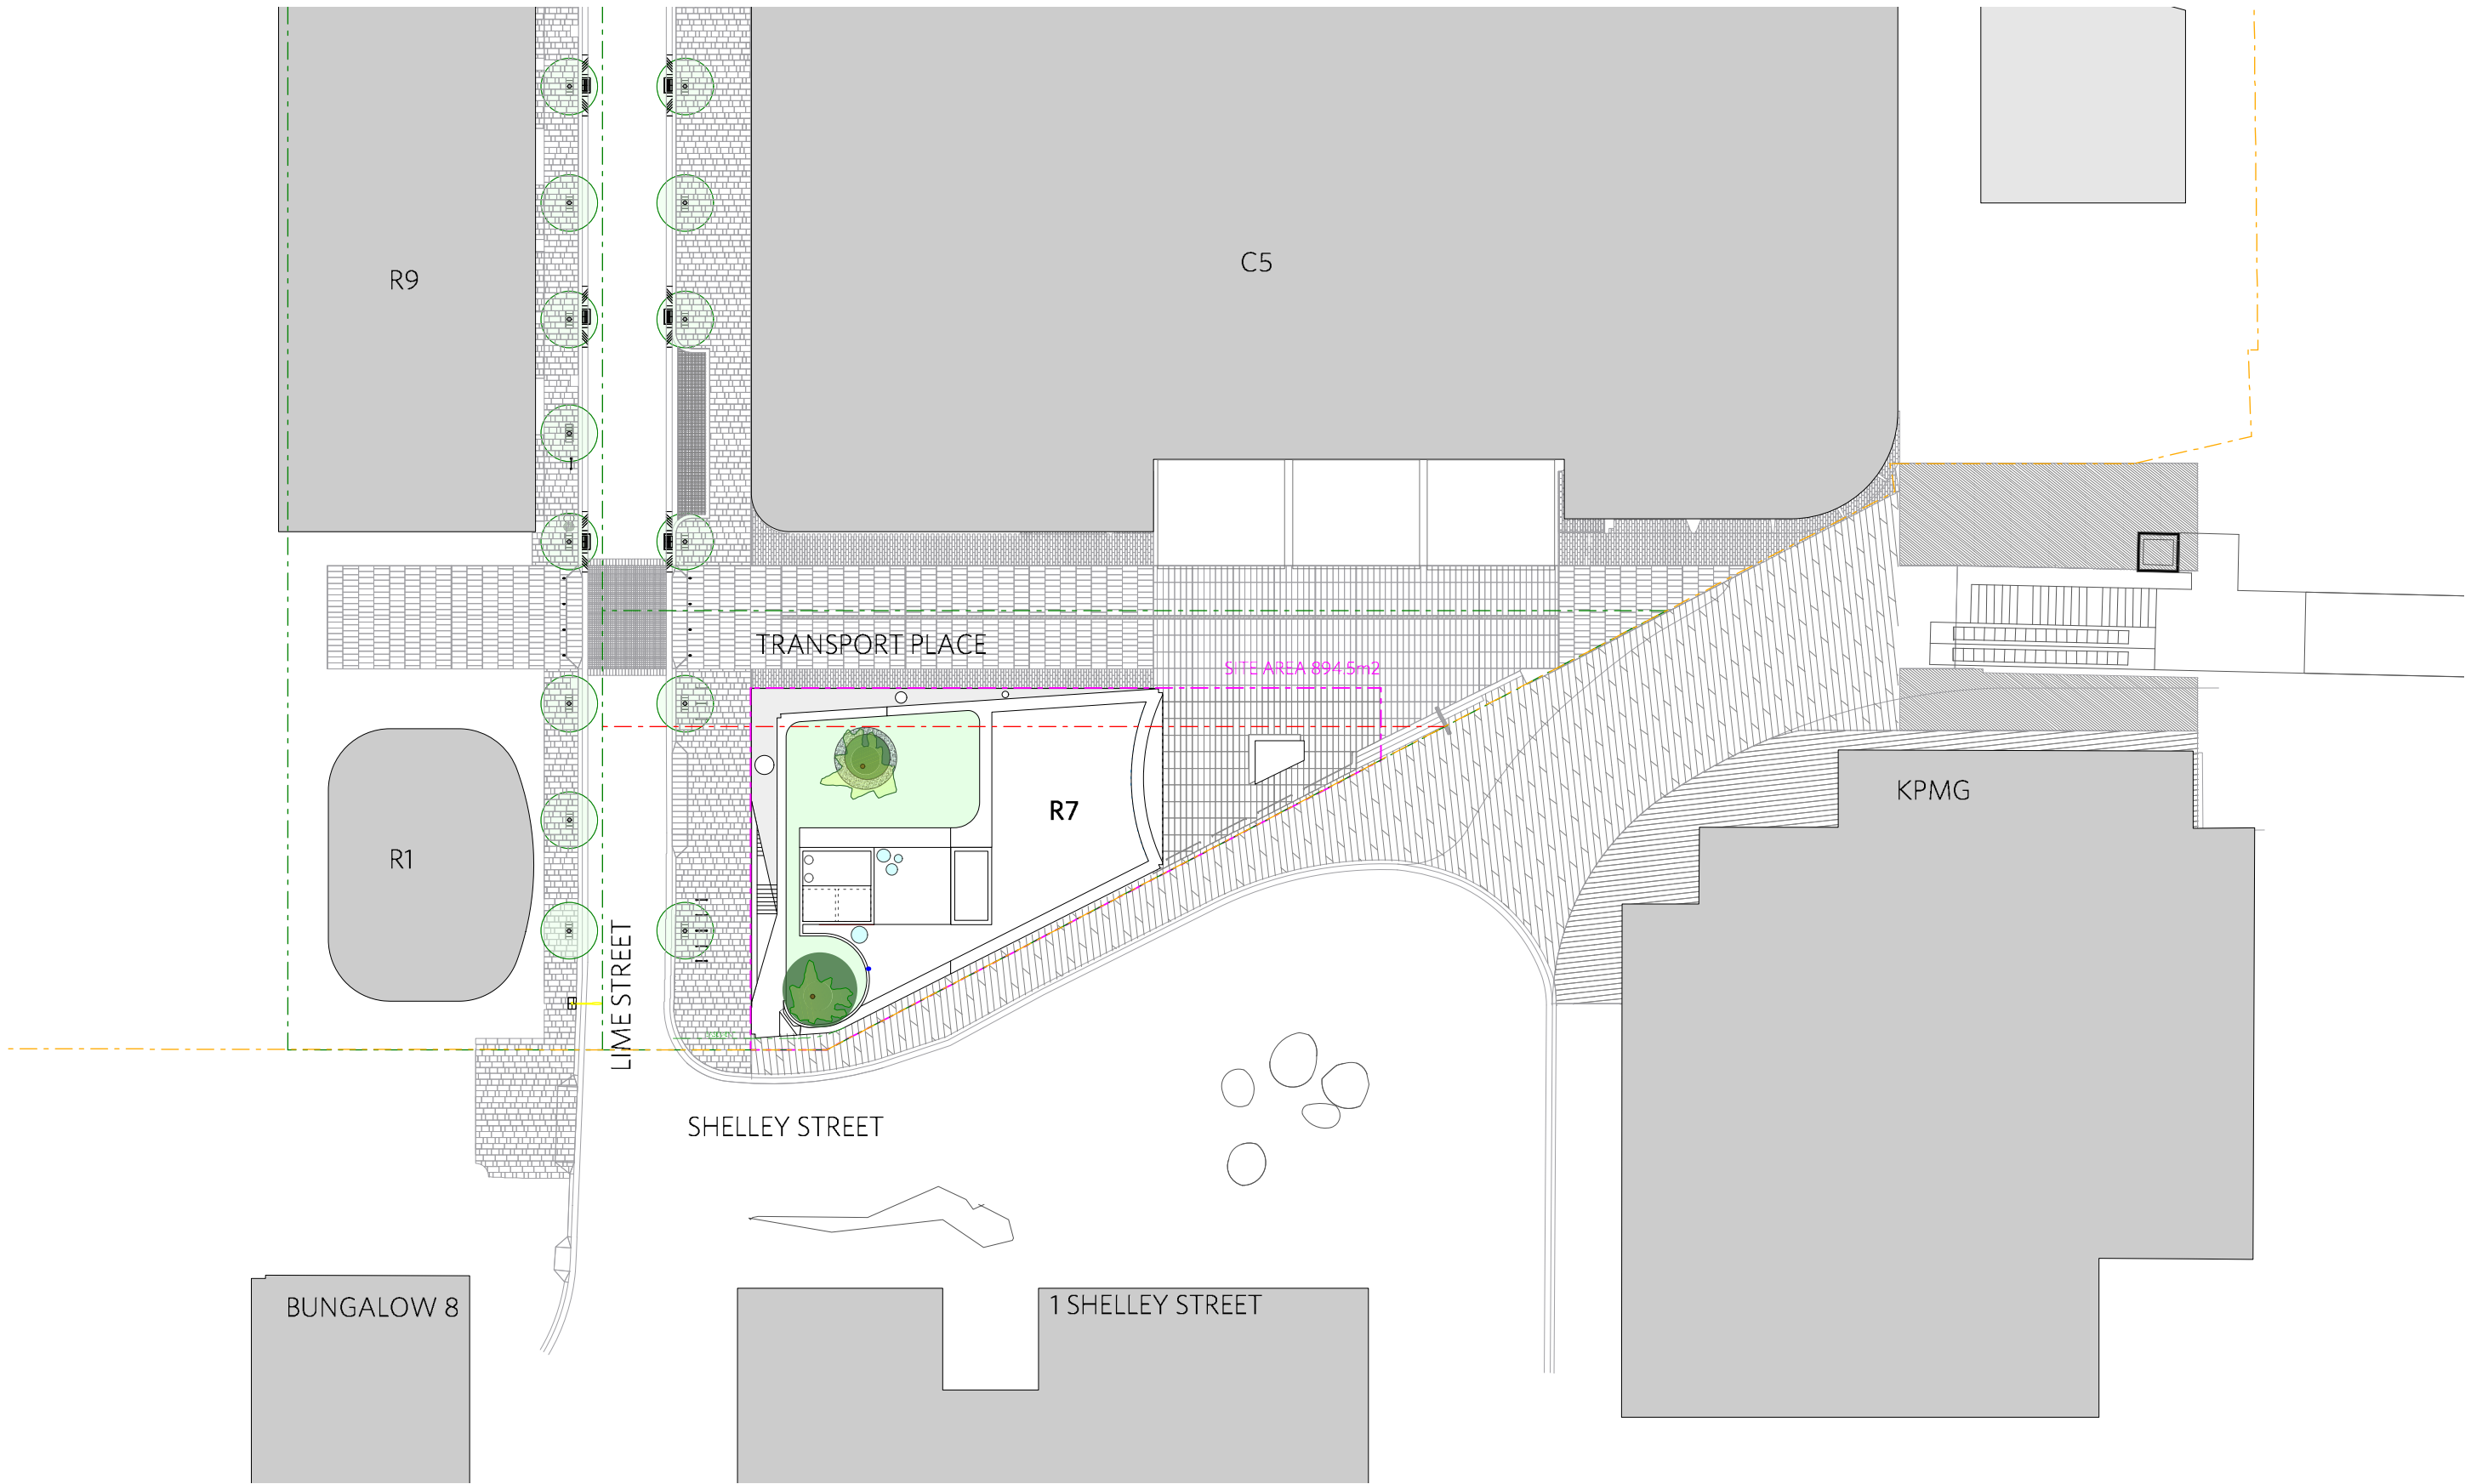
 


 

NOTE:
ITEMS OUTSIDE OF SITE
BOUNDARY ARE SHOWN FOR
CONTEXT ONLY AND ARE SUBJECT
TO SEPARATE APPROVAL

KEY PLAN		Developer	Lend Lease	KEY	CF	CONCRETE FINISH	BOUNDARY LOT 5 DP 876514	ISSUE STATUS	JOB NO.	CHECKED	JOB	TITLE	PROJECT NO.	REV.	DRAWING NO.	CLIENT			DURBACH BLOCK JAGGERS															
	Project Management & Construction	Lend Lease	FCG		FIXED CLEAR GLAZING	REV														DESCRIPTION	DATE	DATE DRAWN	DATE	DATE	DATE	DATE	DATE	DATE	DATE	DATE	DATE	DATE	DATE	
	Design	Lend Lease	OPG		FIXED OPAQUE GLAZING	A														SSD DRAFT	0108.2014	JUL 14	160664	CB	SH	BR7	160664	B	BR7_SSD_A002					
	30 The Bond 30 Hickson Road Millers Point NSW 2000	www.lendlease.com	HR		OPERABLE GLAZING	B														PA SUBMISSION	03.09.2014													
These designs, plans and specifications and the copyright therein are the property of Lend Lease and must not be used, reproduced or copied wholly or in part without the written permission of Lend Lease.				LVR	HANDRAIL TO DETAIL	CONCEPT PLAN MP06-0162 MOD.7																												
				TFR	LOUVRE	INDICATIVE BUILDING ENVELOPE																												
				TGF	TIMBER AND GLASS FACADE	CONCEPT PLAN MP06-0162 MOD.7																												
				ST	TIMBER FRAME	BLOCK BOUNDARY																												
					STONE BASE	DEVELOPMENT SITE BOUNDARY																												