


DARLING SQUARE INTERFACE


The Square located to the north of the SEP is the primary outdoor space for social and civic activities within the Darling Square development.

The base of the SE2 tower of the proposed development directly addresses the square with rich materials and a strong frontage to enable retailers to create their own identity on the site.


Ground plane retail frontages continue along from the adjacent Little Hay Street, with deeper tenancies provided as the outdoor space widens. The materiality of the residential screens above are continued down to the ground plane with fixed screen elements.

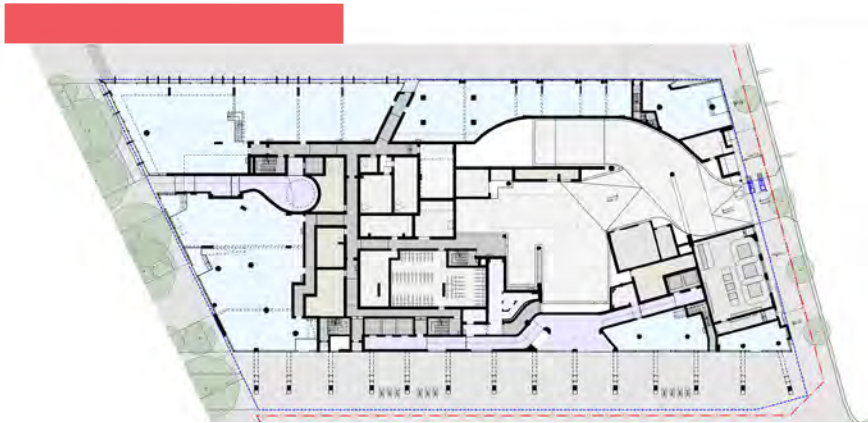

KEY PLAN: THE SQUARE

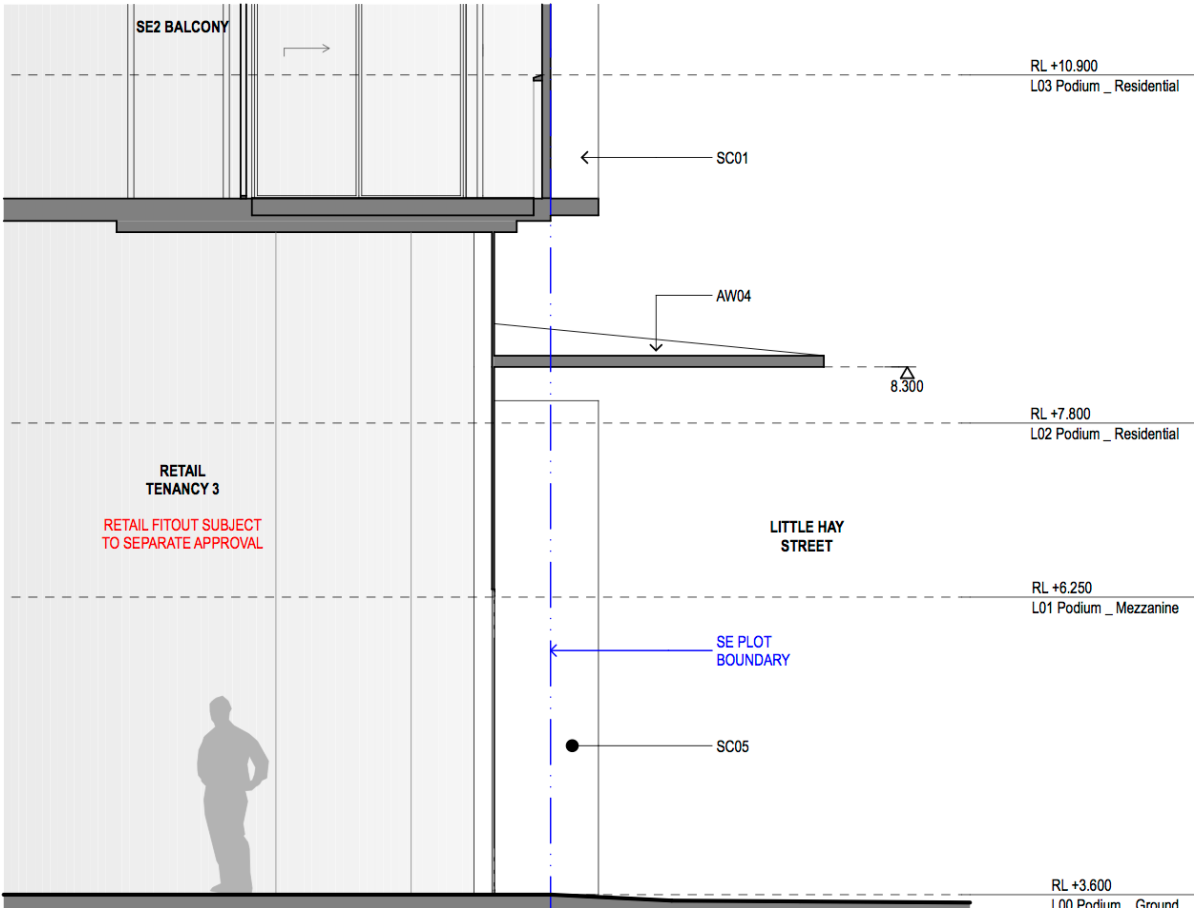

SECTION: THE SQUARE RETAIL

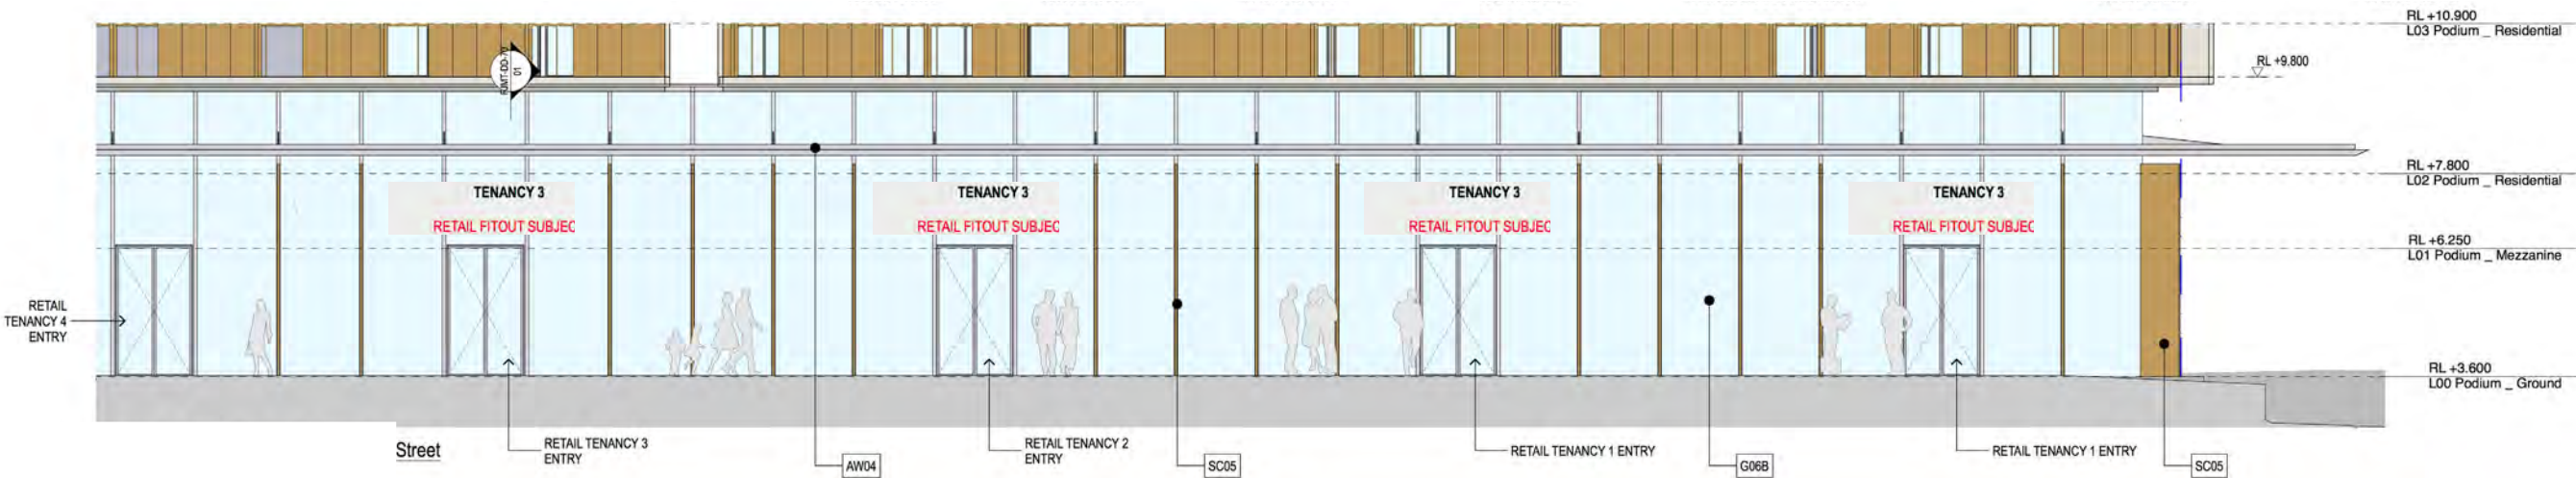



PERSPECTIVE: THE SQUARE