




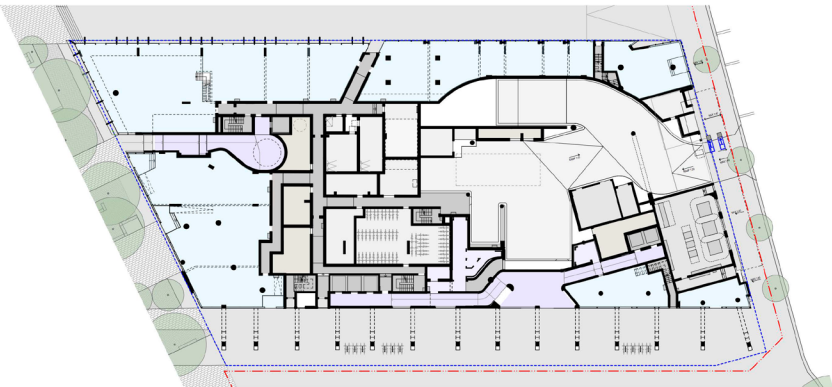


01 PLAN L00 Podium - Ground with Retail
NTS

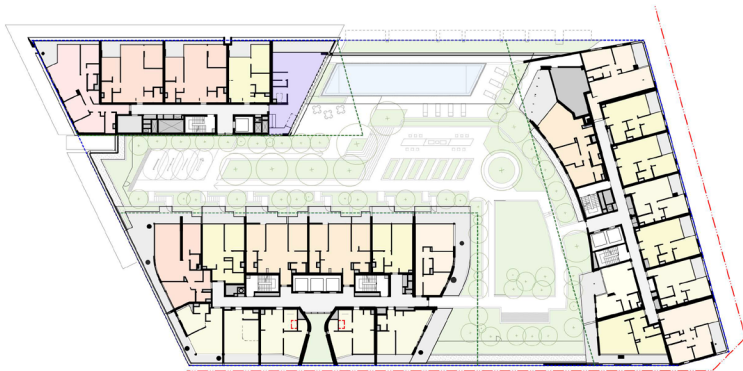


05 PLAN L07 Podium - Roof Garden
NTS

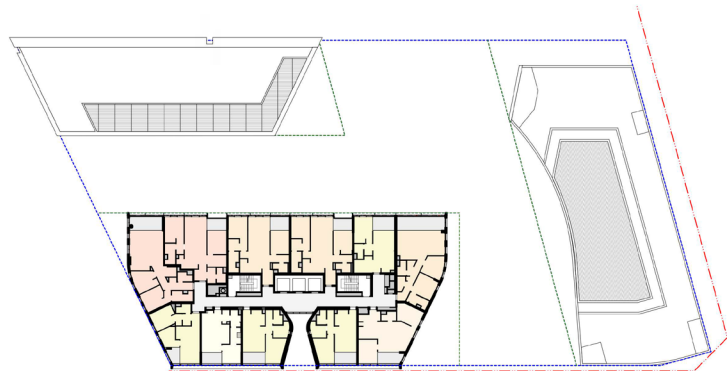


09 PLAN Level 19 - Resi SE3 Penthouse
NTS

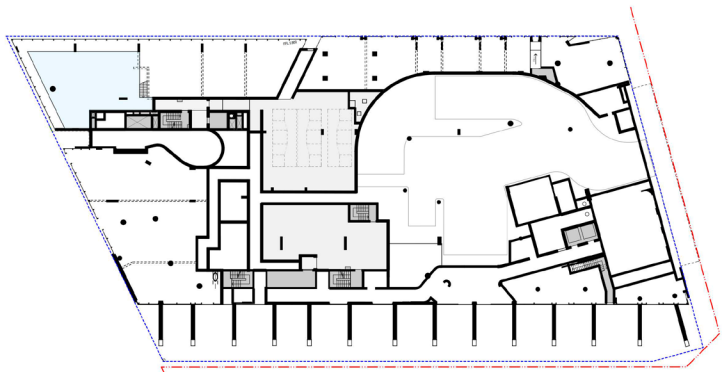


02 PLAN L01 Podium - Mezzanine
NTS

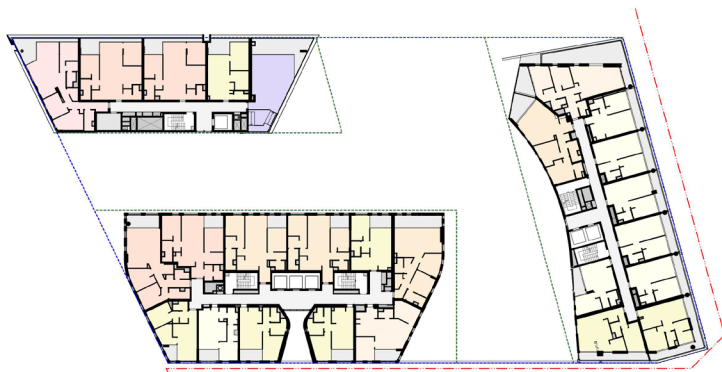


06 PLAN L08 Tower - SE2 Top Floor & Typ Tower plans
NTS

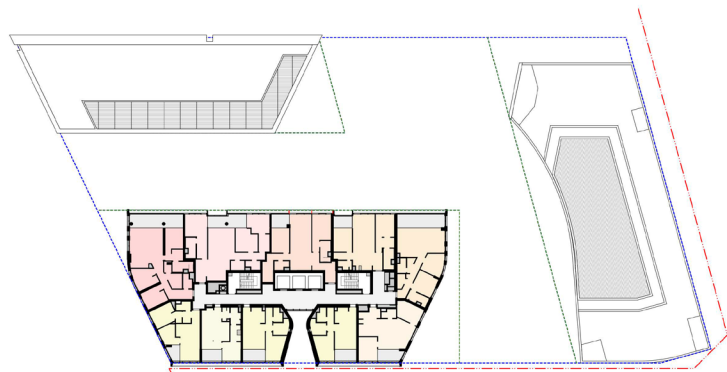


10 PLAN Level 29 - Premium Residential
NTS

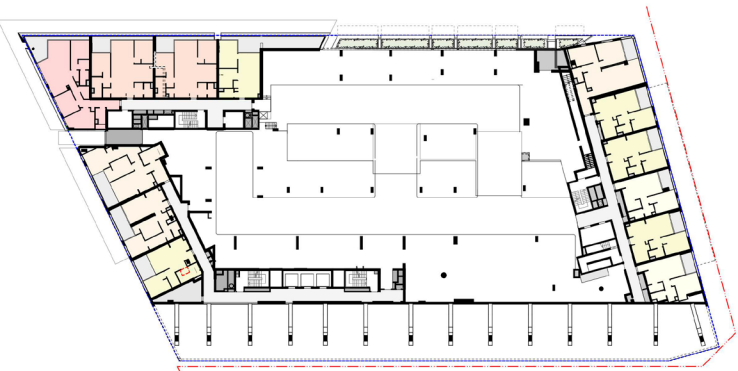


03 PLAN L02 Podium - Residential
NTS

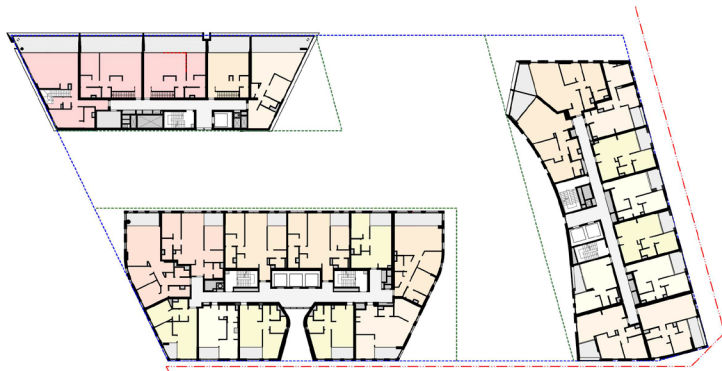


07 PLAN L09 Tower - SE2 Mezzanine Level
NTS

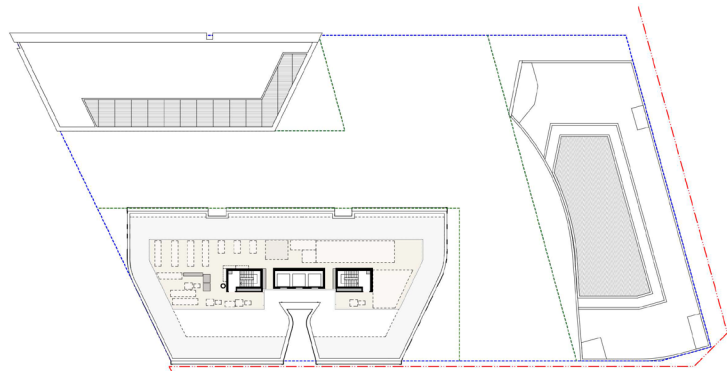


11 PLAN Level 30 - Tower Plant
NTS

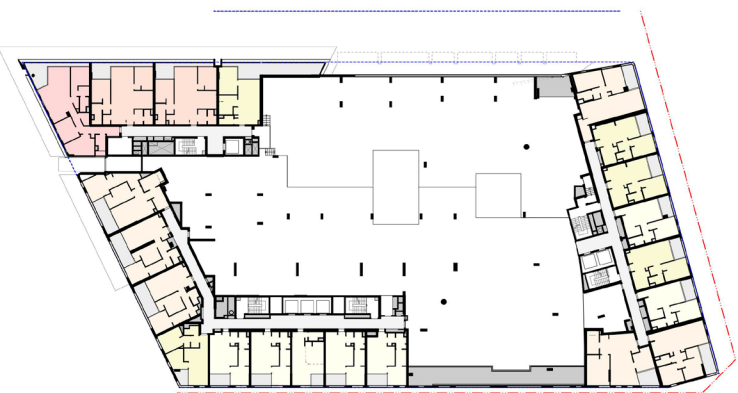

04 PLAN L06 Podium
NTS

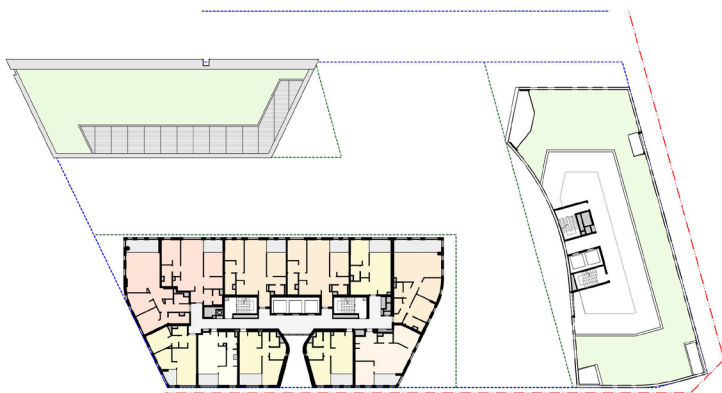

08 PLAN L10 Tower - Residential
NTS

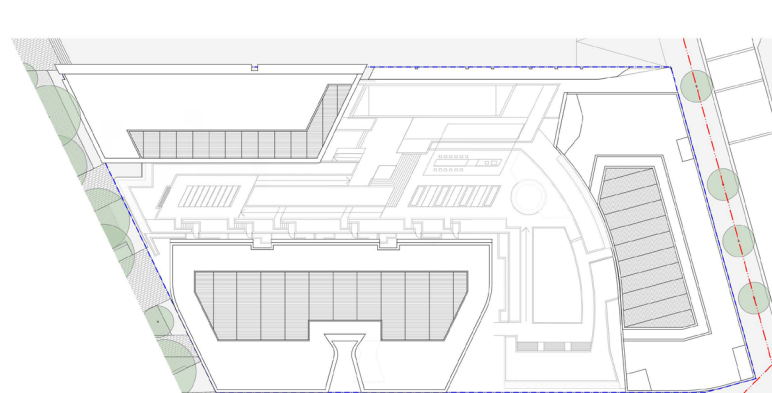

12 PLAN Roof Plan
NTS



GENERAL NOTES
ALL DIMENSIONS AND EXISTING CONDITIONS SHALL BE CHECKED AND VERIFIED BY THE CONTRACTOR BEFORE PROCEEDING WITH THE WORK.
ALL LEVELS RELATIVE TO AUSTRALIAN HEIGHT DATUM.
DO NOT SCALE DRAWINGS. USE FIGURED DIMENSIONS ONLY.

LEGEND

S	STUDIO
1B	1 BED
2B1B	2 BED + 1 BATH
2B2B	2 BED + 2 BATH
3B	3 BED

COMMUNITY
RETAIL + NON-RESIDENTIAL
EXTERNAL AREA
COURTYARD/BALCONY/WINTER-GARDEN

ADAPTABLE APARTMENT

CROSS VENT (CFD MODELLING)

CROSS VENT PATH
SOUTH FACING APARTMENTS
2 HOUR SOLAR ACCESS APARTMENTS
NO SOLAR ACCESS APARTMENTS

STORAGE CAGES

G01	Performance Glazed Window Wall
G03	Performance Glazed Aluminium Framed Sliding doors
G04	Performance Glazed Operable windows
G05	Performance Glazed Operable Window
G06	Performance Glazed Aluminium Framed Sliding doors
G06	Face Glazed Retail Glazing

G06B	Face Glazed Retail Glazing
G06C	Colour Backed Glazing
G06D	Face Glazed Retail Glazing

BAL01	Glazed Balustrade
BAL02	Glazed Balustrade
BAL03	Glazed Balustrade
BAL04	Batten Balustrade
BAL05	Batten Balustrade

AW01	Awning Type 01 (Retractable)
AW02	Awning Type 02 (Glazed with Timber Battens)

AW03	Awning Type 03 (Composite Metal Cladding)
AW04	Awning Type 04 (Composite Metal Cladding)

SC01	Operable perforated metal sunshade screens, 50% open
SC02	Fixed Perforated metal screen
SC03	Bribe Solel
SC04A	Timber (or similar) Batten Screens

SC04B	Timber (or similar) Cladding
-------	------------------------------

SC05	Vertical Perforated fixed metal screen
------	--

LV01	Anodised aluminium loured screen
LV03	Horizontal Fixed louvres
LV04	Powder coated aluminium loured screen

CONP01	Precast concrete panels with expressed jointing
CONP02A	Precast concrete panels with expressed jointing
CONP02B	Precast concrete panels with expressed jointing
CONP02C	Precast concrete panels with expressed jointing
CONP02D	Precast concrete panels with expressed jointing
CONP03	Precast concrete panels with expressed jointing

CON01	Off-Form Concrete
CON02	Concrete Paint Finish
CON03	Concrete Paint Finish

CON04	Concrete Soffits generally
CON05	Concrete Soffits above Balconies in Facade Slots

CL01	Terracotta (or similar) Cladding
CL02	Metal Panel
CL03	Chinese Black Granite

01	22/01/2016	SSDA	Simon Barr
02	22/01/2016	SSDA	Simon Barr
03	3/02/2016	SSDA Update	Simon Barr
04	13/02/2016	SSDA Final Draft	Simon Barr
05	26/02/2016	SSDA Final	Simon Barr
06	9/03/2016	SSDA Update	Simon Barr

Revision	Issue Date	Description	Issued By
----------	------------	-------------	-----------

CLIENT
Level 5, 455-411 Sussex Street,
Sydney, NSW 2000, Australia
T +61 2 9238 8111
www.lendlease.com

Lend Lease

ARCHITECT
fjmt
francis-jones morehen thorp
NOMINATED ARCHITECT: RICHARD FRANCIS-JONES (RFS NO 001)

PROJECT
(SICEEP) Darling Square SE Plot
Sydney
Lend Lease (Haymarket) Pty Limited, ABN 50 147 913 291

TITLE
General
Key Plans

SCALE	PROJECT CODE
DATE 22/01/2016	LLHM V5B
SHEET NO.	REVISION
FJMT-DA-R0003	06

For Approval