



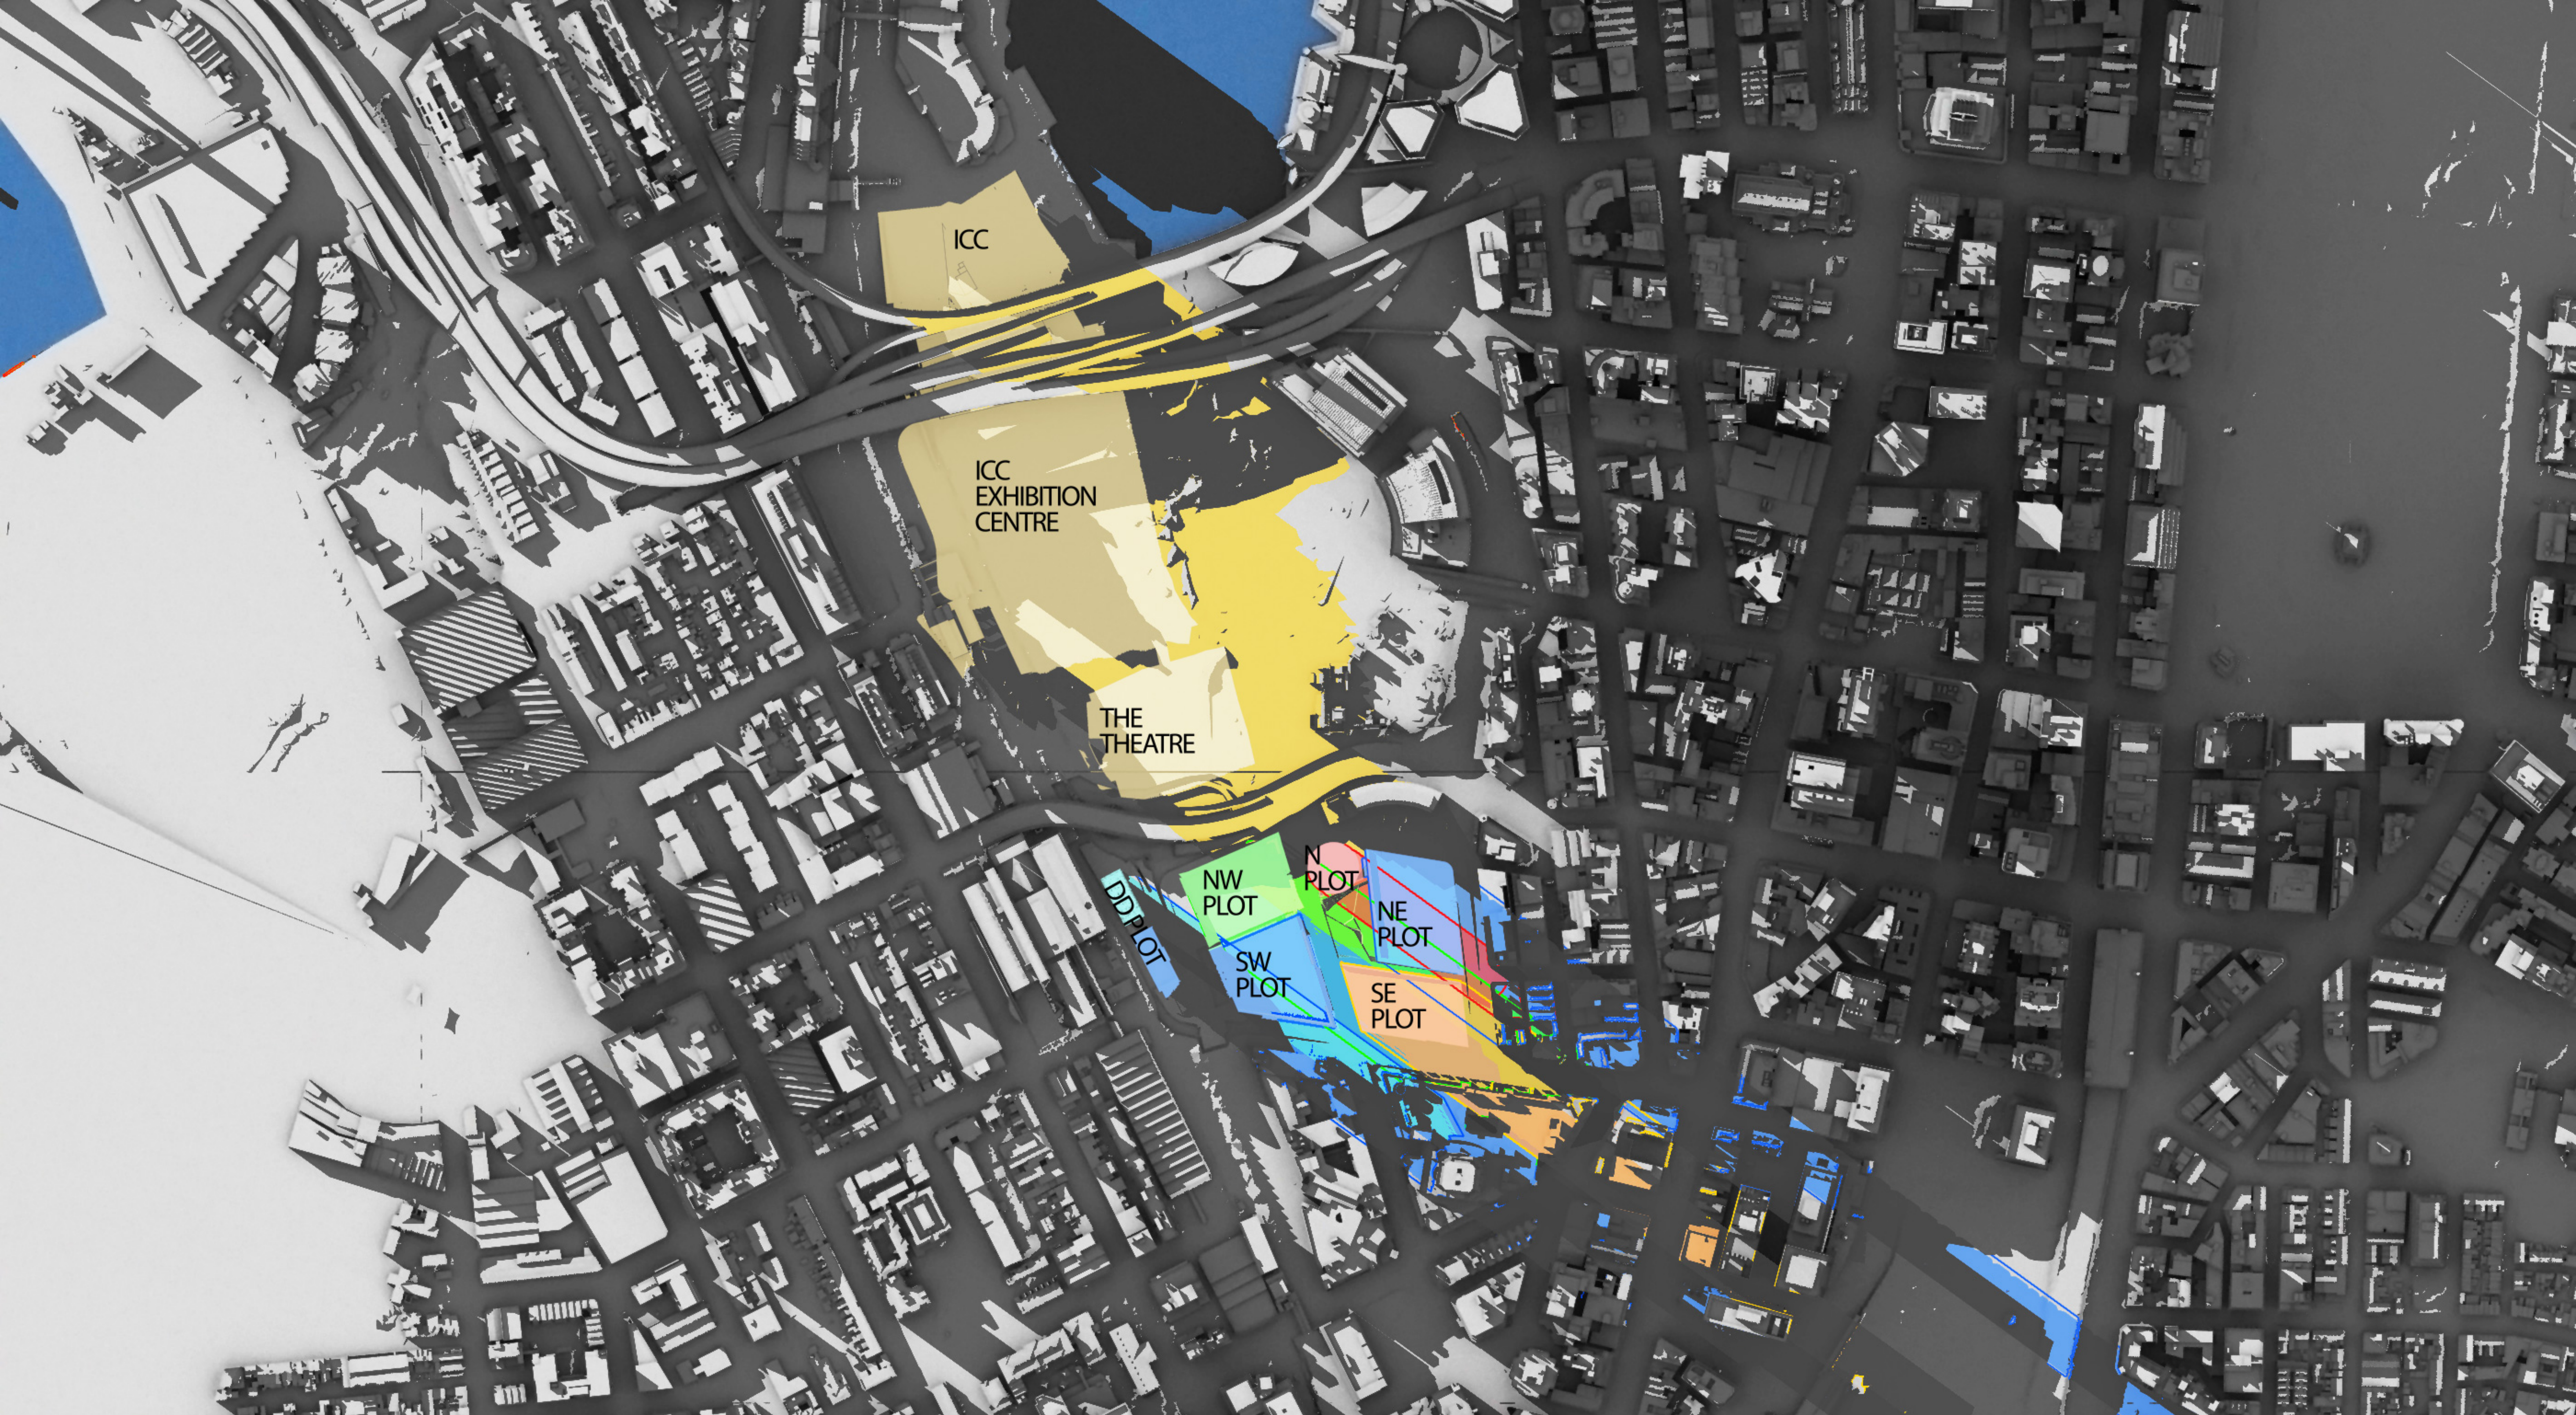

SICEEP - Darling Square Shadow Study


21st June, 4pm

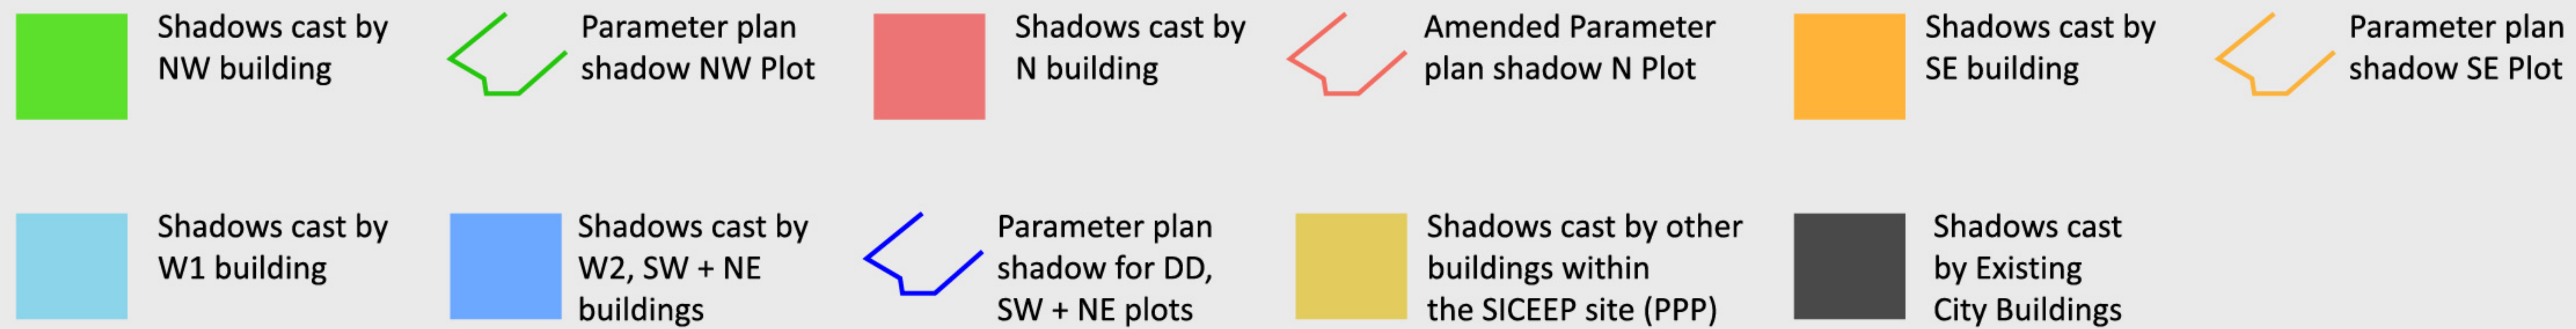



SICEEP - Darling Square Shadow Study


21st September, 9am

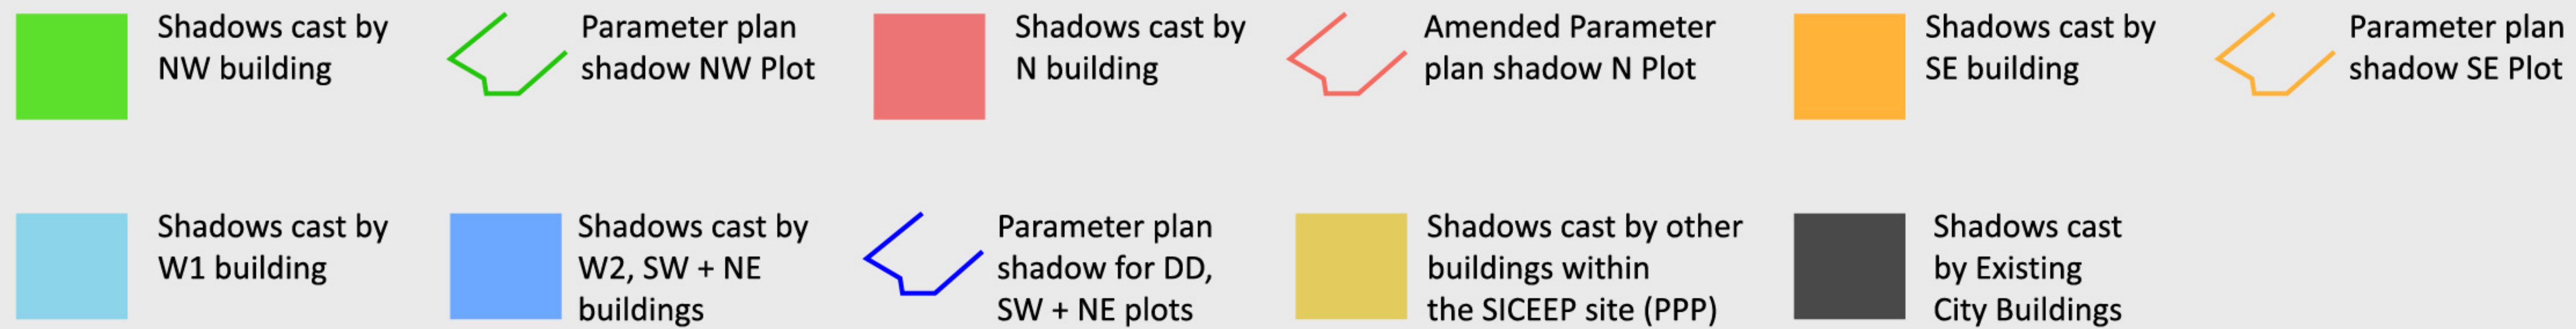



SICEEP - Darling Square Shadow Study

21st September, 10am

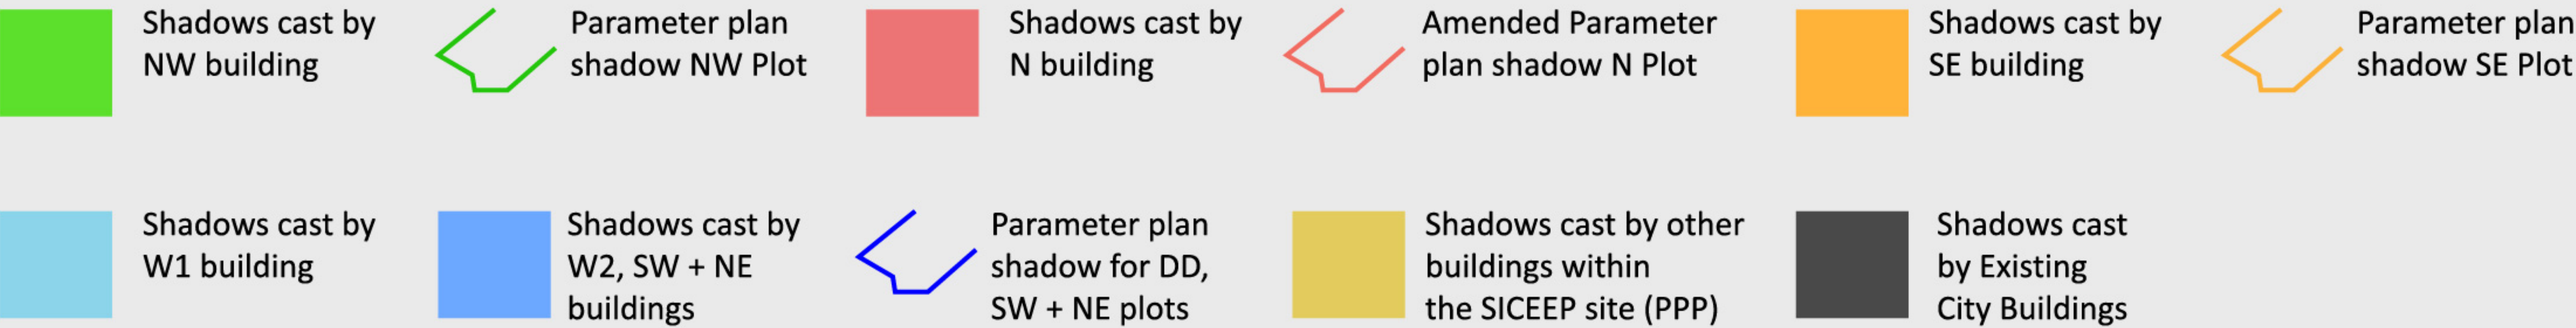



SICEEP - Darling Square Shadow Study

21st September, 11am

