



1972

LOT DATE: 18/11/2013 12:34:19 PM DWG FILE: NC01.dwg

revision

description	drawn	approved	date


LEGEND

APPROXIMATE SITE BOUNDARY

drawn	MV
approved	ML
date	18/11/13
scale	NTS
original size	A3

coffey

client: LEND LEASE DEVELOPMENT	
project: HAYMARKET PRECINCT, DARLING HARBOUR SYDNEY, NEW SOUTH WALES	
title: 1972 AERIAL PHOTOGRAPH	
project no: ENAURHOD04498AA-D02	figure no: FIGURE 9

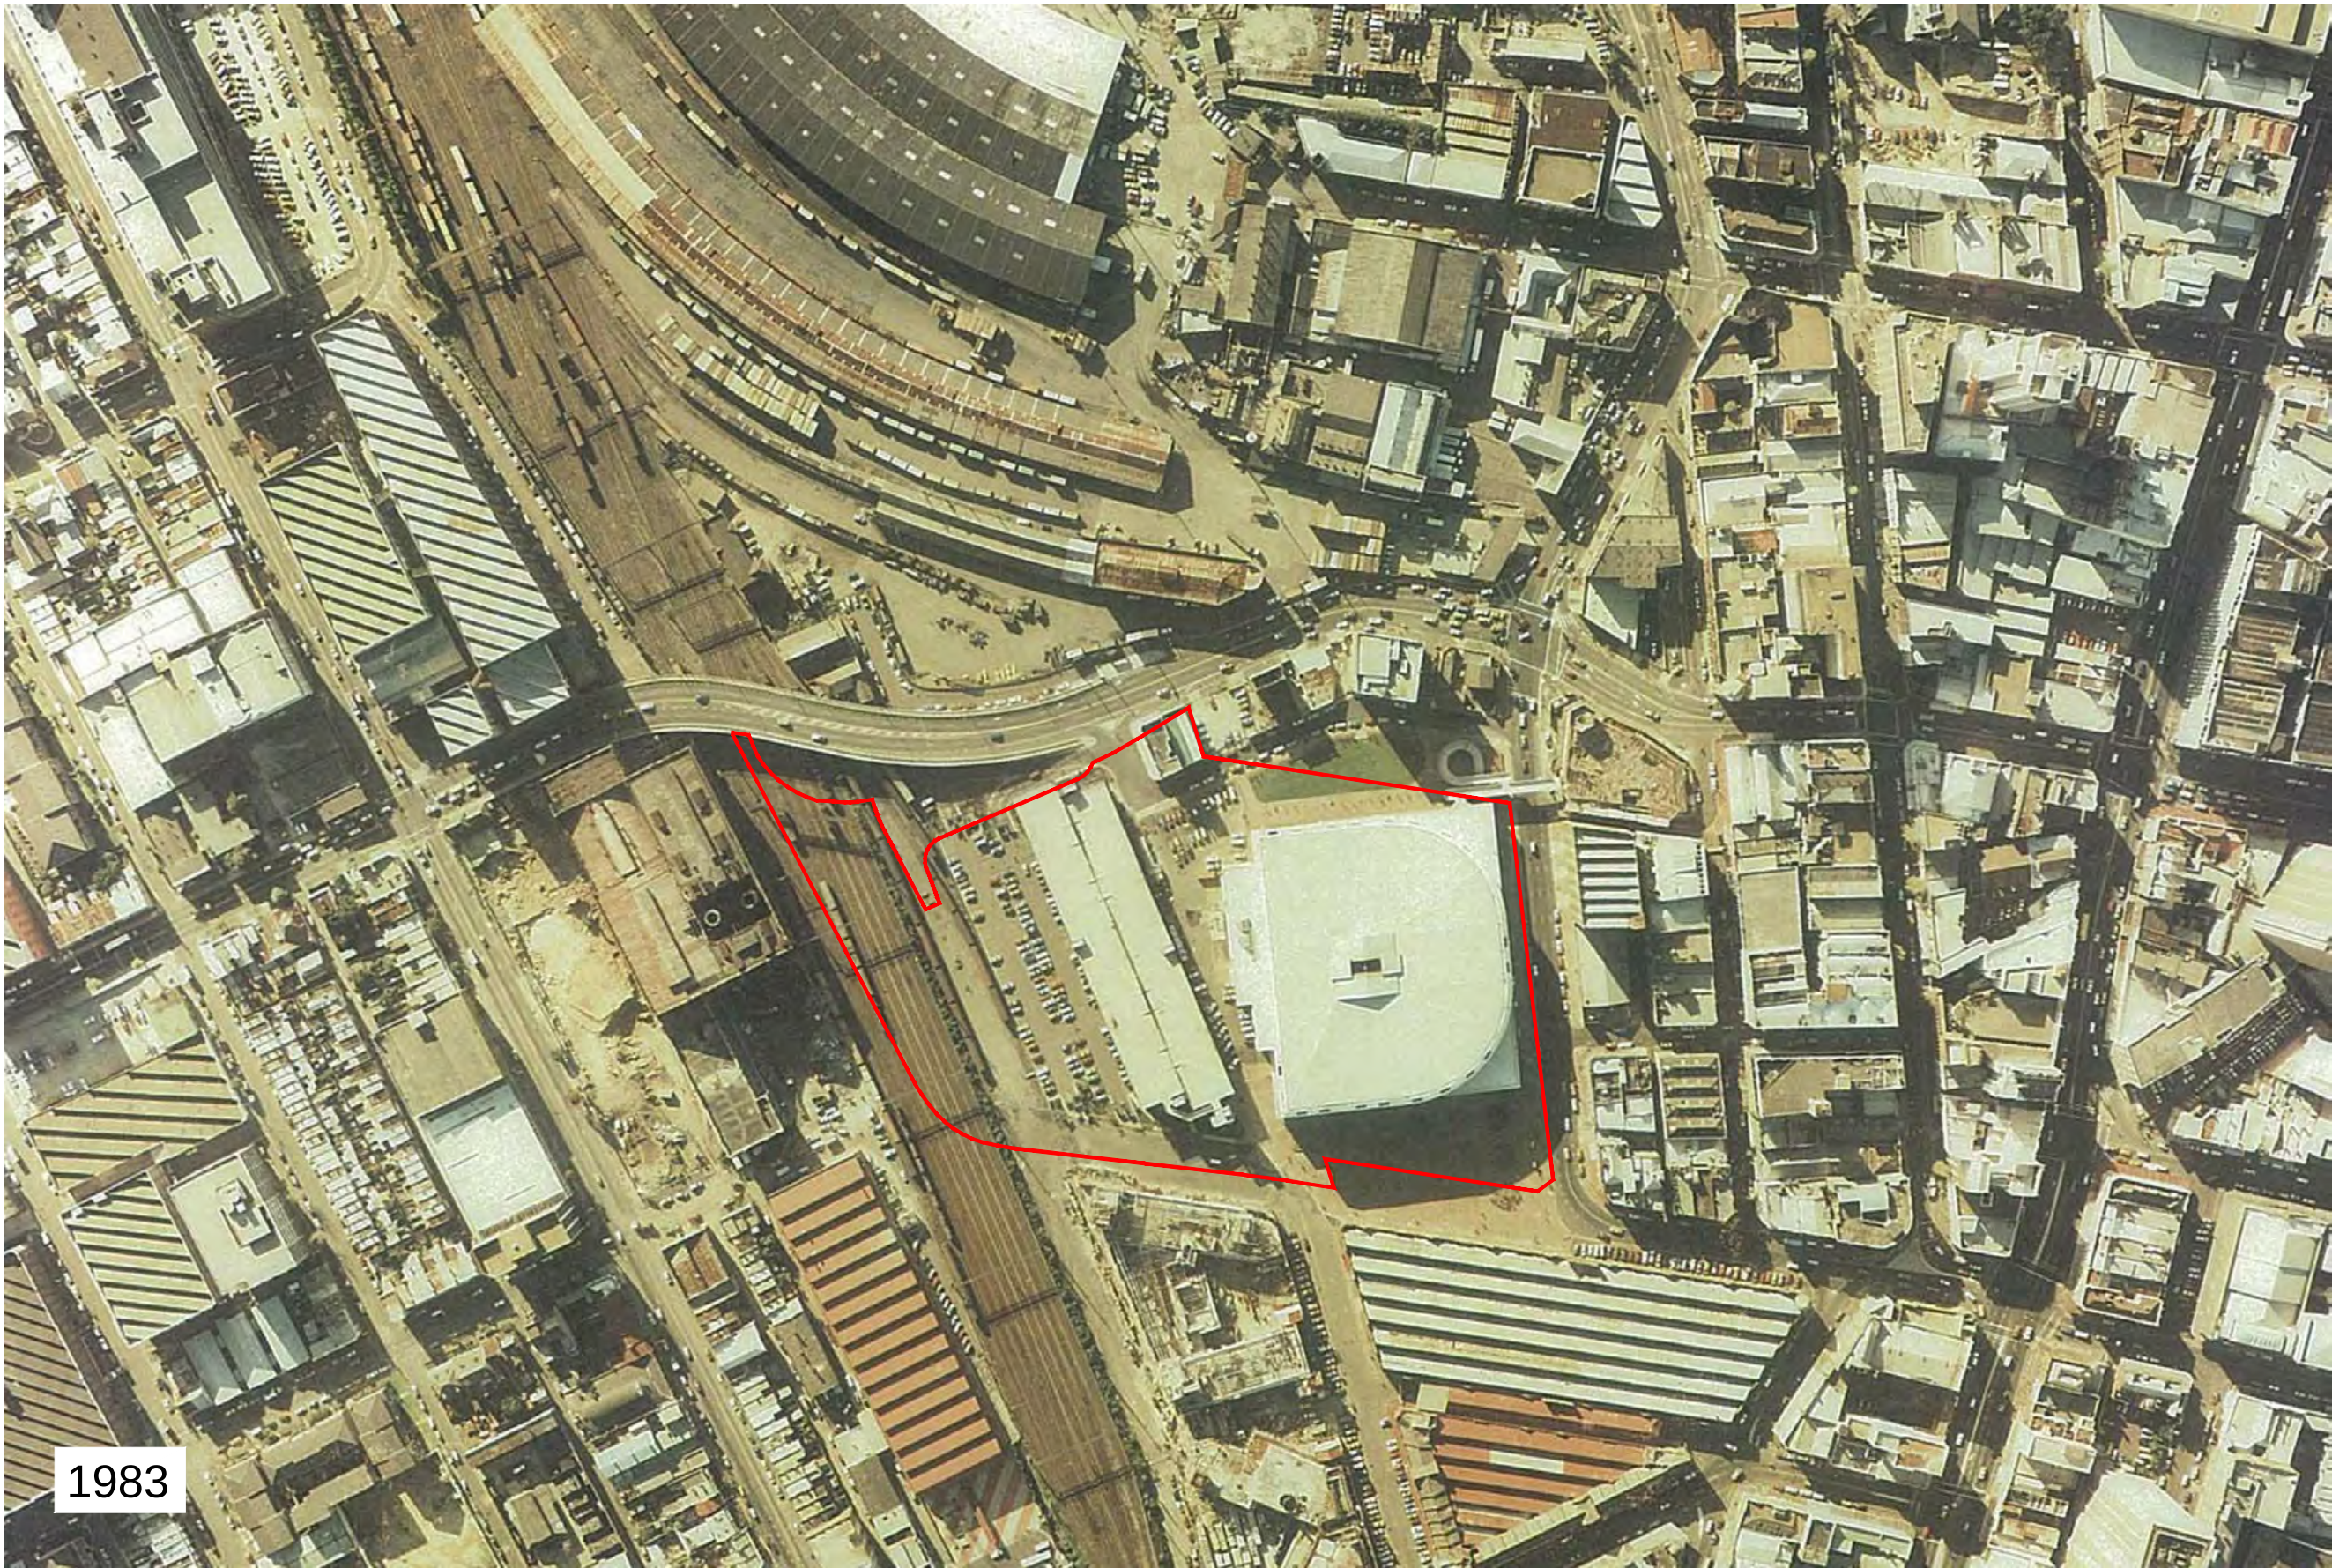

1983

revision	description	drawn	approved	date	LEGEND APPROXIMATE SITE BOUNDARY	drawn	MV	coffey	client: LEND LEASE DEVELOPMENT	
						approved	ML		project: HAYMARKET PRECINCT, DARLING HARBOUR SYDNEY, NEW SOUTH WALES	
						date	18/11/13		title: 1983 AERIAL PHOTOGRAPH	
						scale	NTS		project no: ENAU RHOD04498AA-D02figure no: FIGURE 10	
						original size	A3			



1995

revision


description	drawn	approved	date

LEGEND
— APPROXIMATE SITE BOUNDARY


drawn	MV
approved	ML
date	18/11/13
scale	NTS
original size	A3



client:	LEND LEASE DEVELOPMENT	
project:	HAYMARKET PRECINCT, DARLING HARBOUR SYDNEY, NEW SOUTH WALES	
title:	1995 AERIAL PHOTOGRAPH	
project no:	ENAU RHOD04498AA-D02	figure no: FIGURE 11

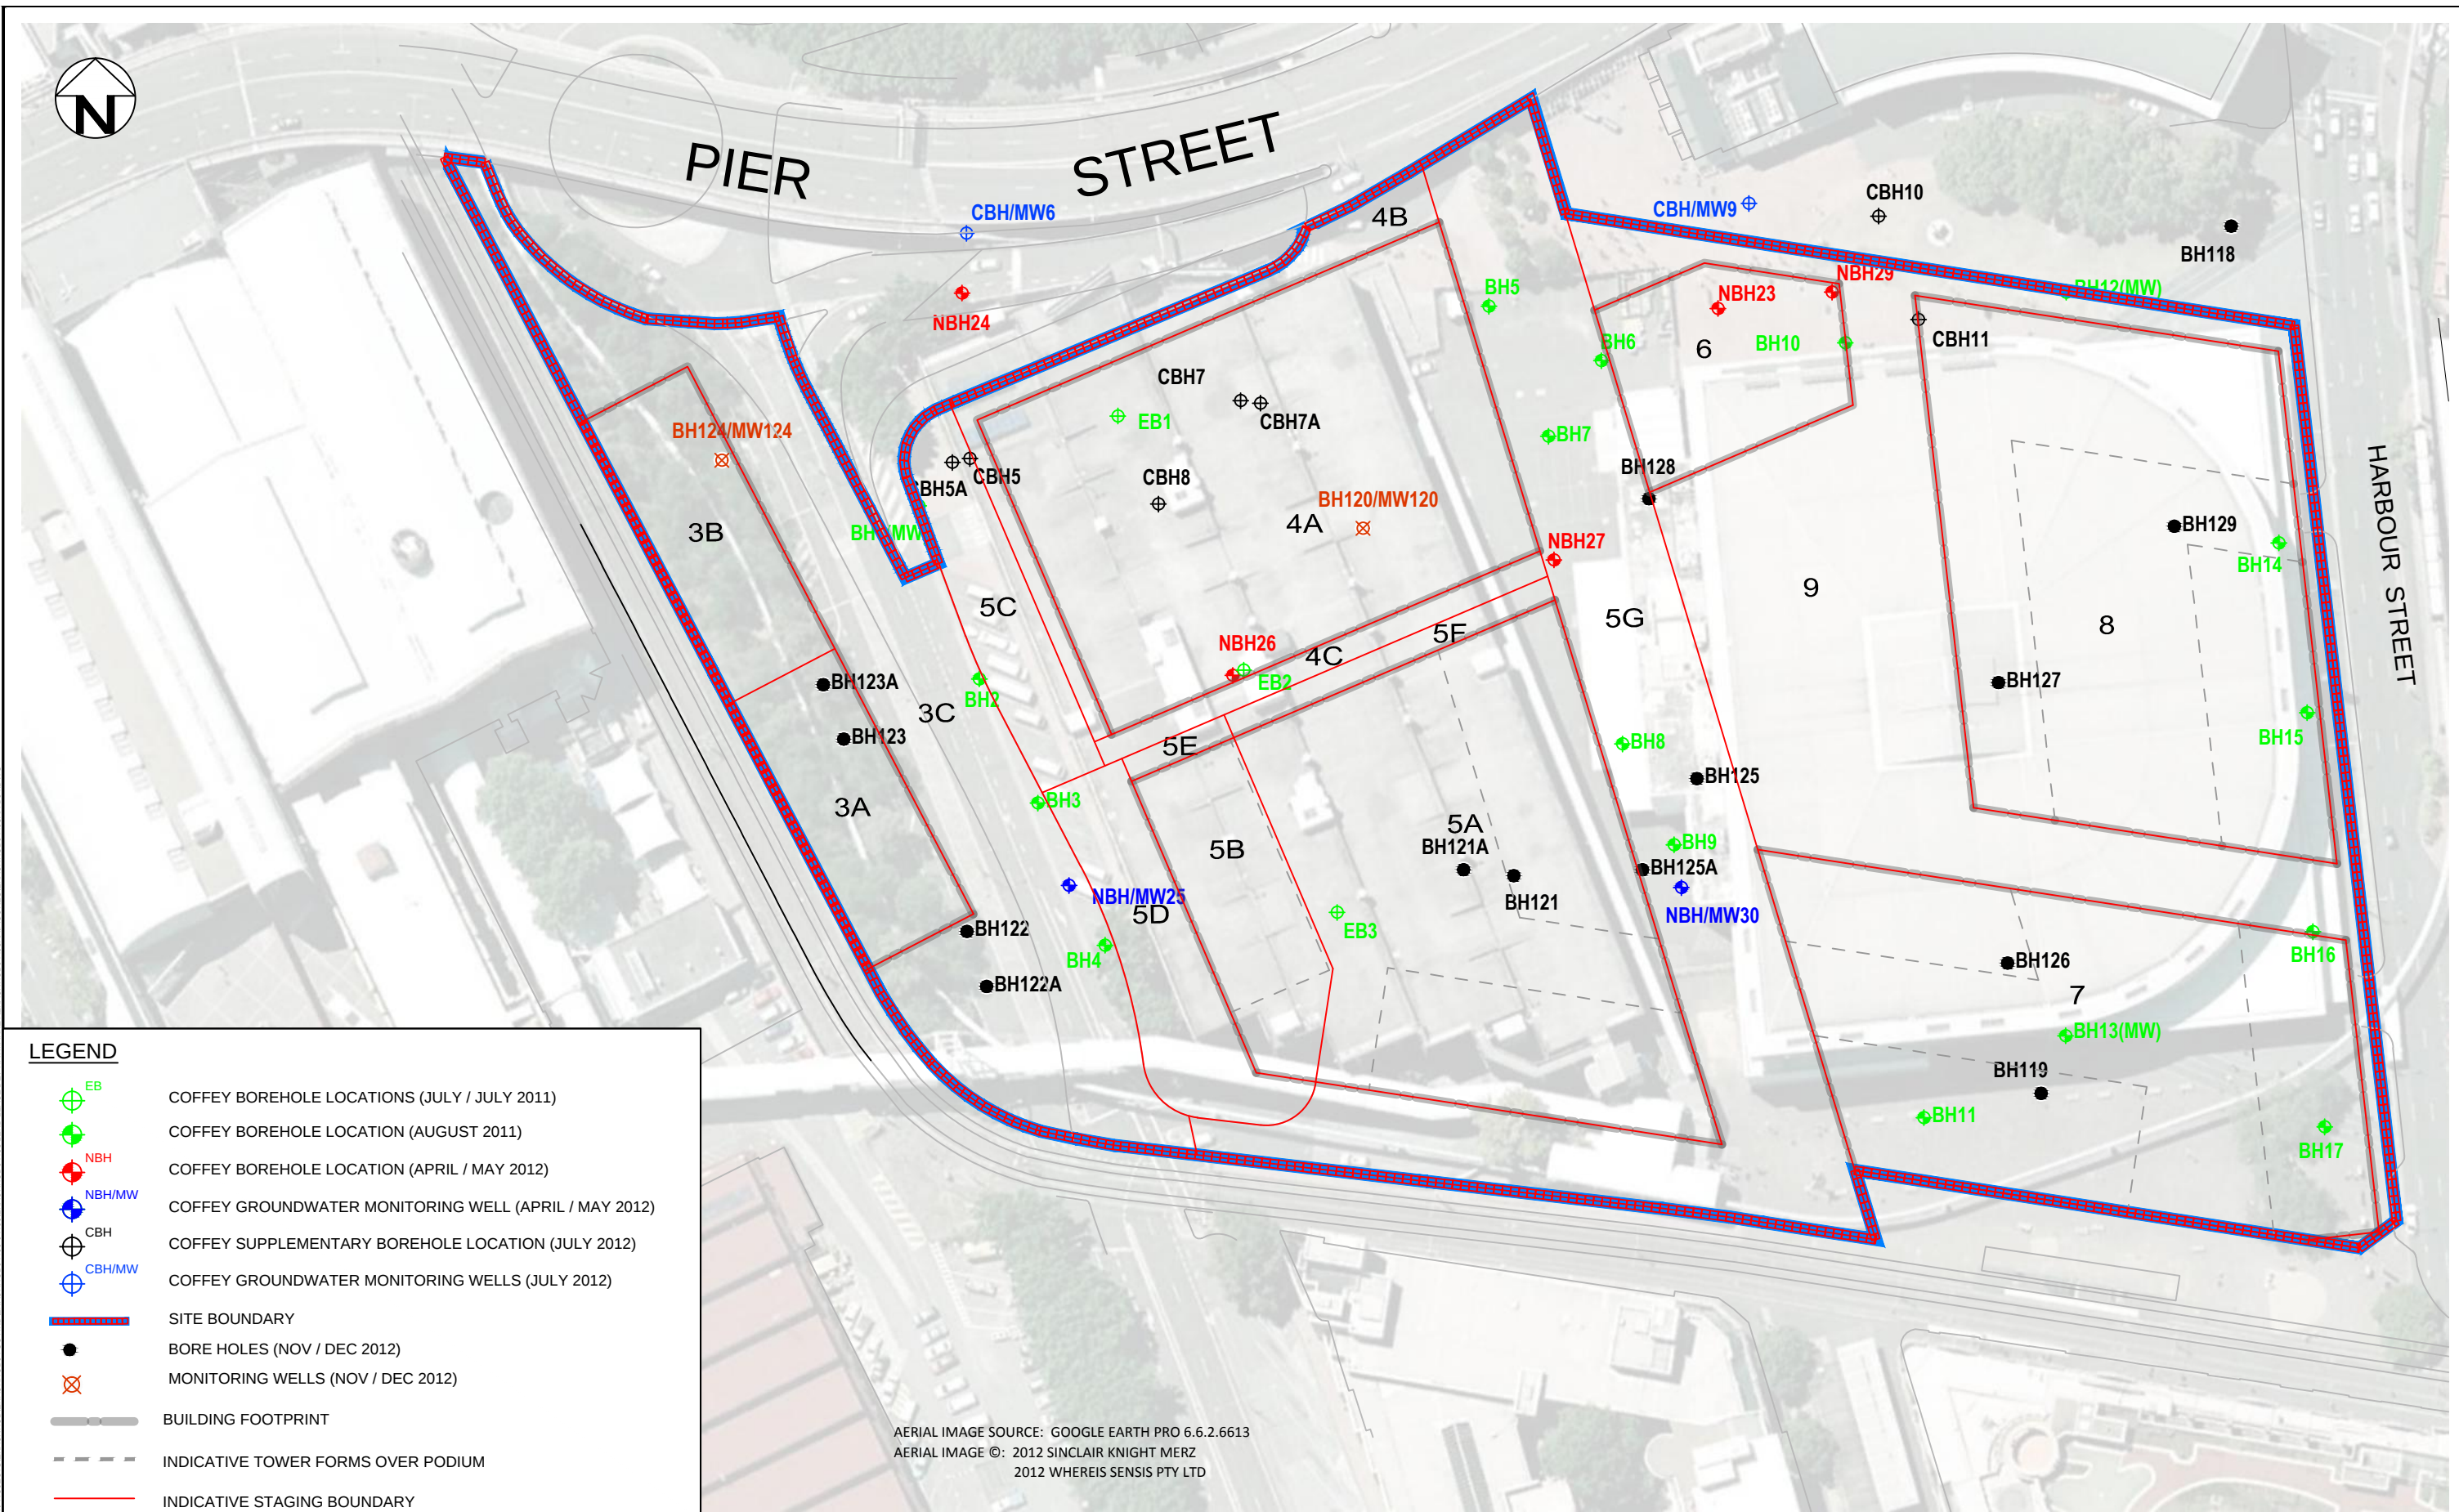

revision	description	drawn	approved	date	 Scale (metres) 1:1000	drawn	MV		client: LEND LEASE DEVELOPMENT	
						approved	ML		project: HAYMARKET PRECINCT, DARLING HARBOUR SYDNEY, NEW SOUTH WALES	
						date	16/12/13		title: SITE INVESTIGATION LOCATION PLAN	
						scale	1:1000		project no: ENAURHOD04498AA-D04 figure no: FIGURE 13	
						original size	A3			

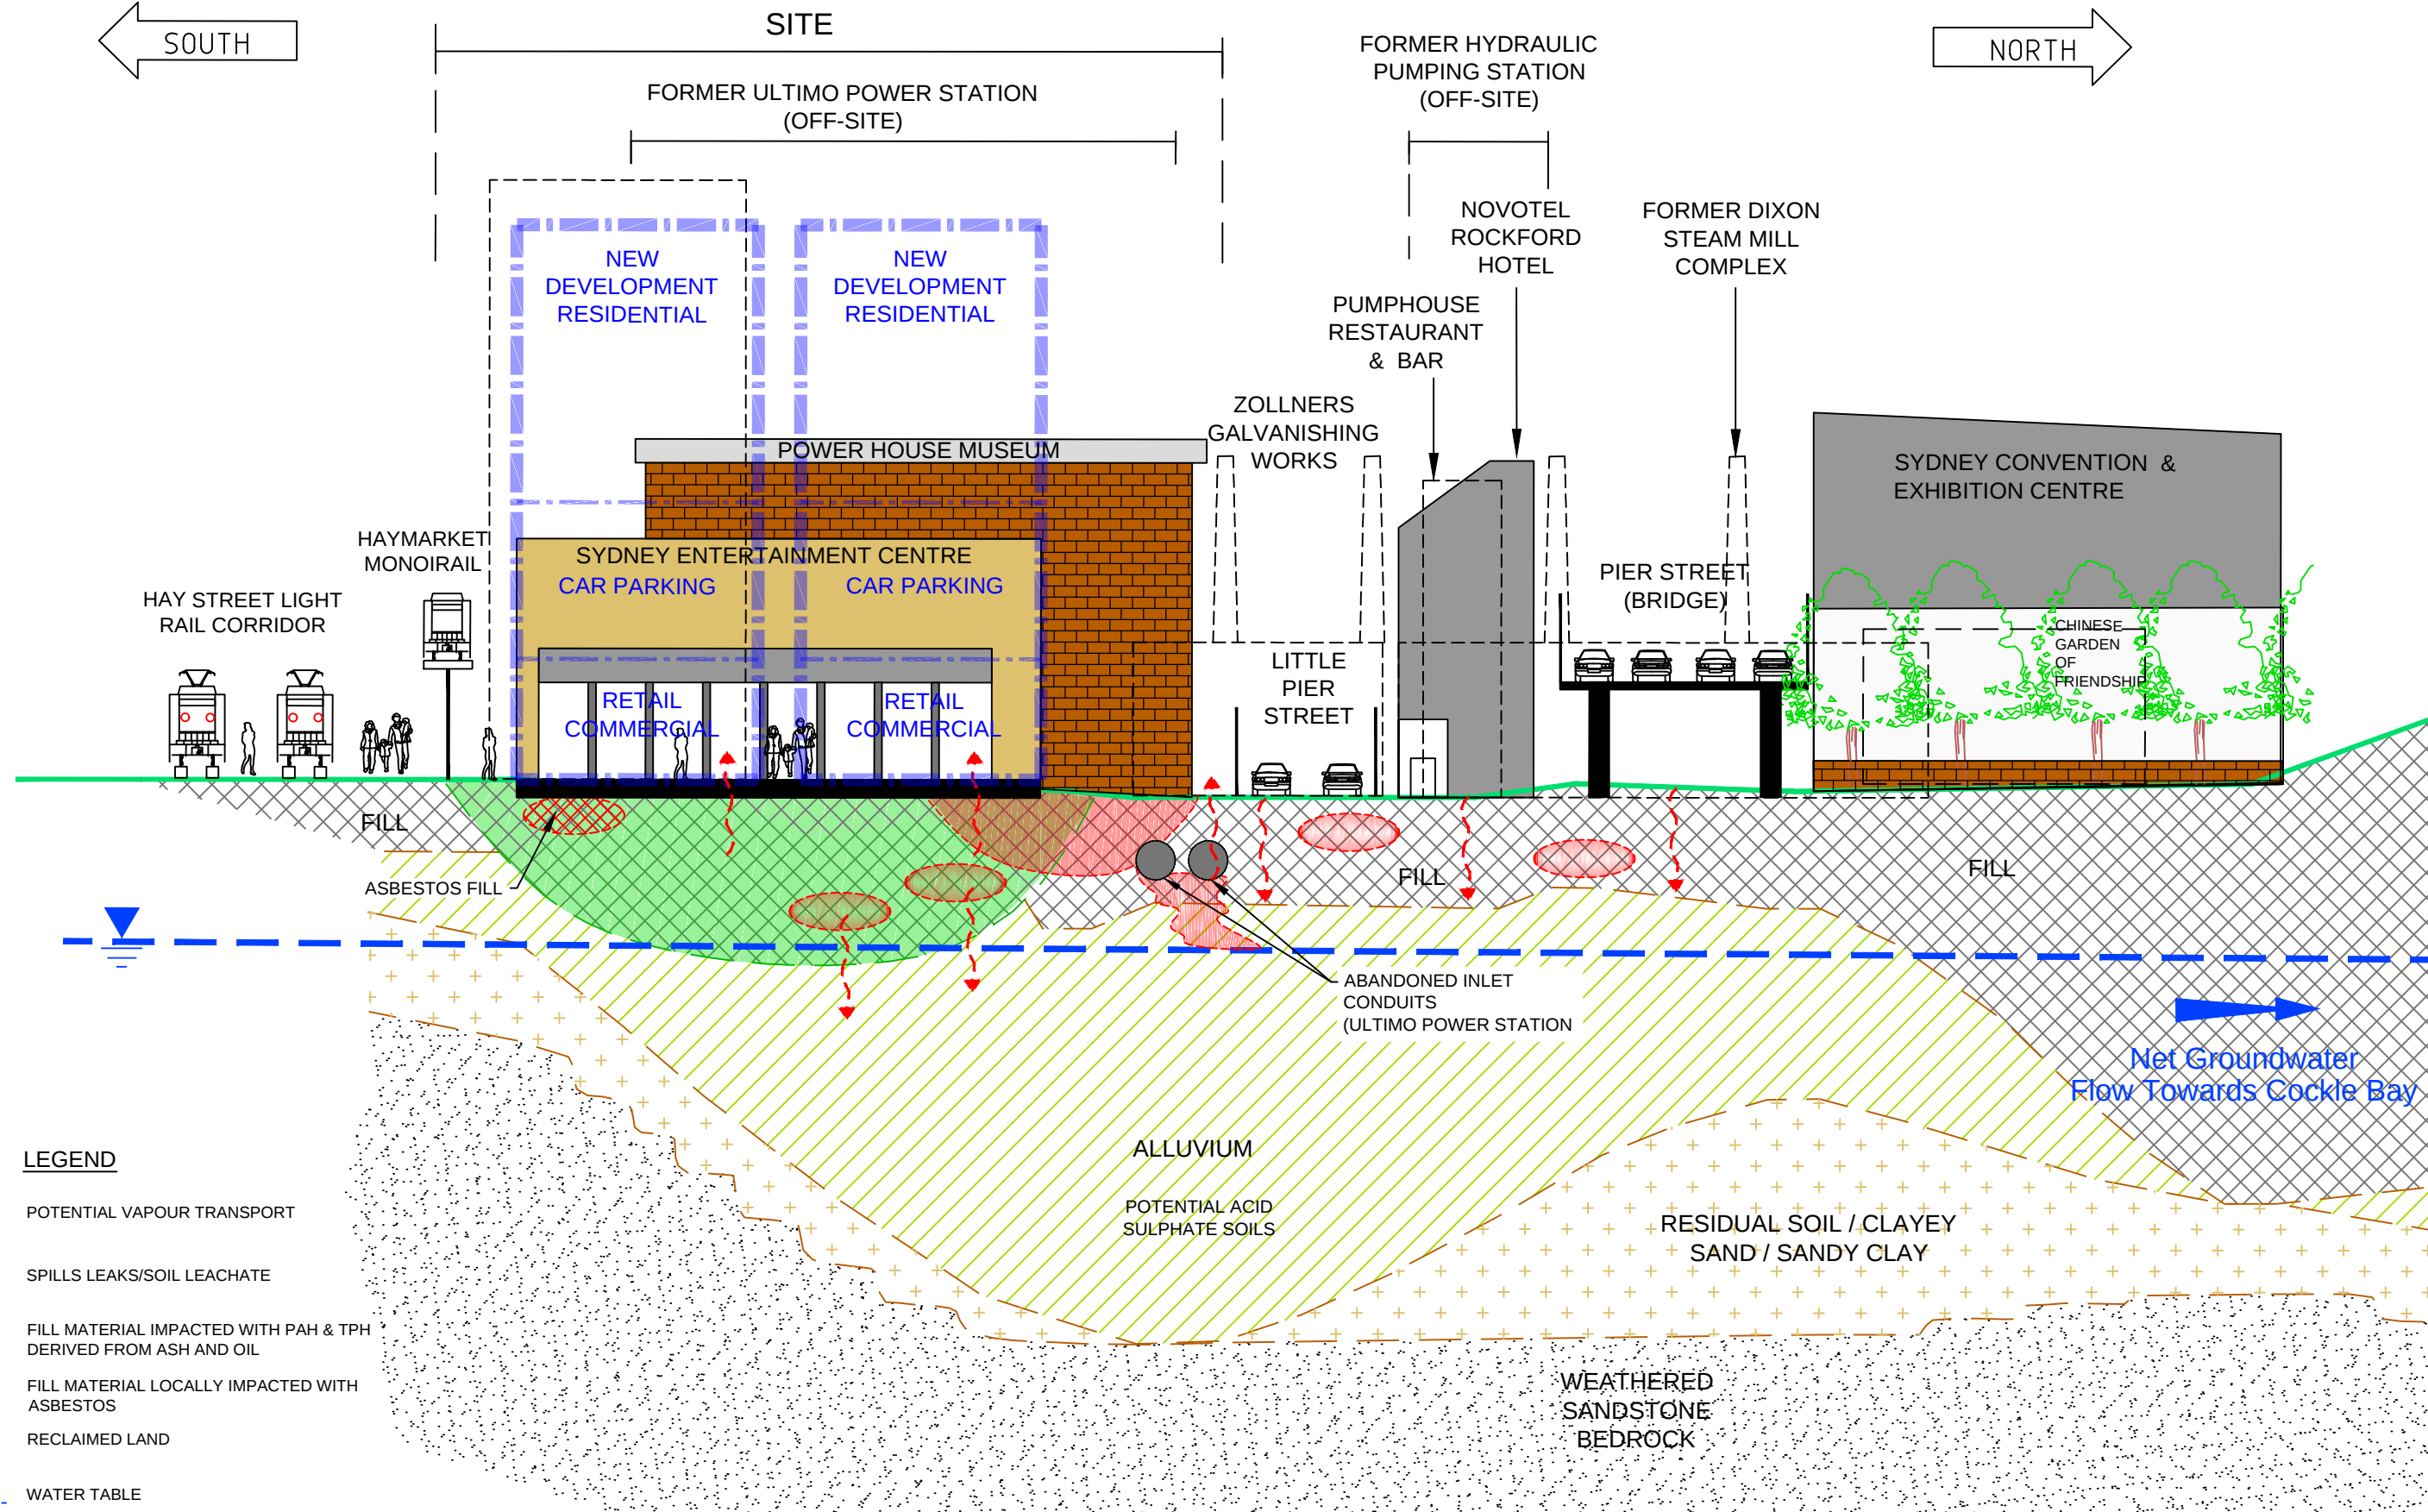

LEGEND

- POTENTIAL VAPOUR TRANSPORT
- SPILLS LEAKS/SOIL LEACHATE
- FILL MATERIAL IMPACTED WITH PAH & TPH DERIVED FROM ASH AND OIL
- FILL MATERIAL LOCALLY IMPACTED WITH ASBESTOS
- RECLAIMED LAND
- WATER TABLE

REVISION

revision	description	drawn	approved	date


drawn	MV
approved	ML
date	18/11/13
scale	NTS
original size	A3



client:	LEND LEASE DEVELOPMENT	
project:	HAYMARKET PRECINCT, DARLING HARBOUR SYDNEY, NEW SOUTH WALES	
title:	CONECEPTUAL SITE MODEL - SECTION A-A'	
project no:	ENAUHOD04498AA-D02	figure no: FIGURE 14

Appendix A Plans Illustrating the Proposed Development

**Site Specific Remedial Action Plan
Haymarket, Sydney NSW**

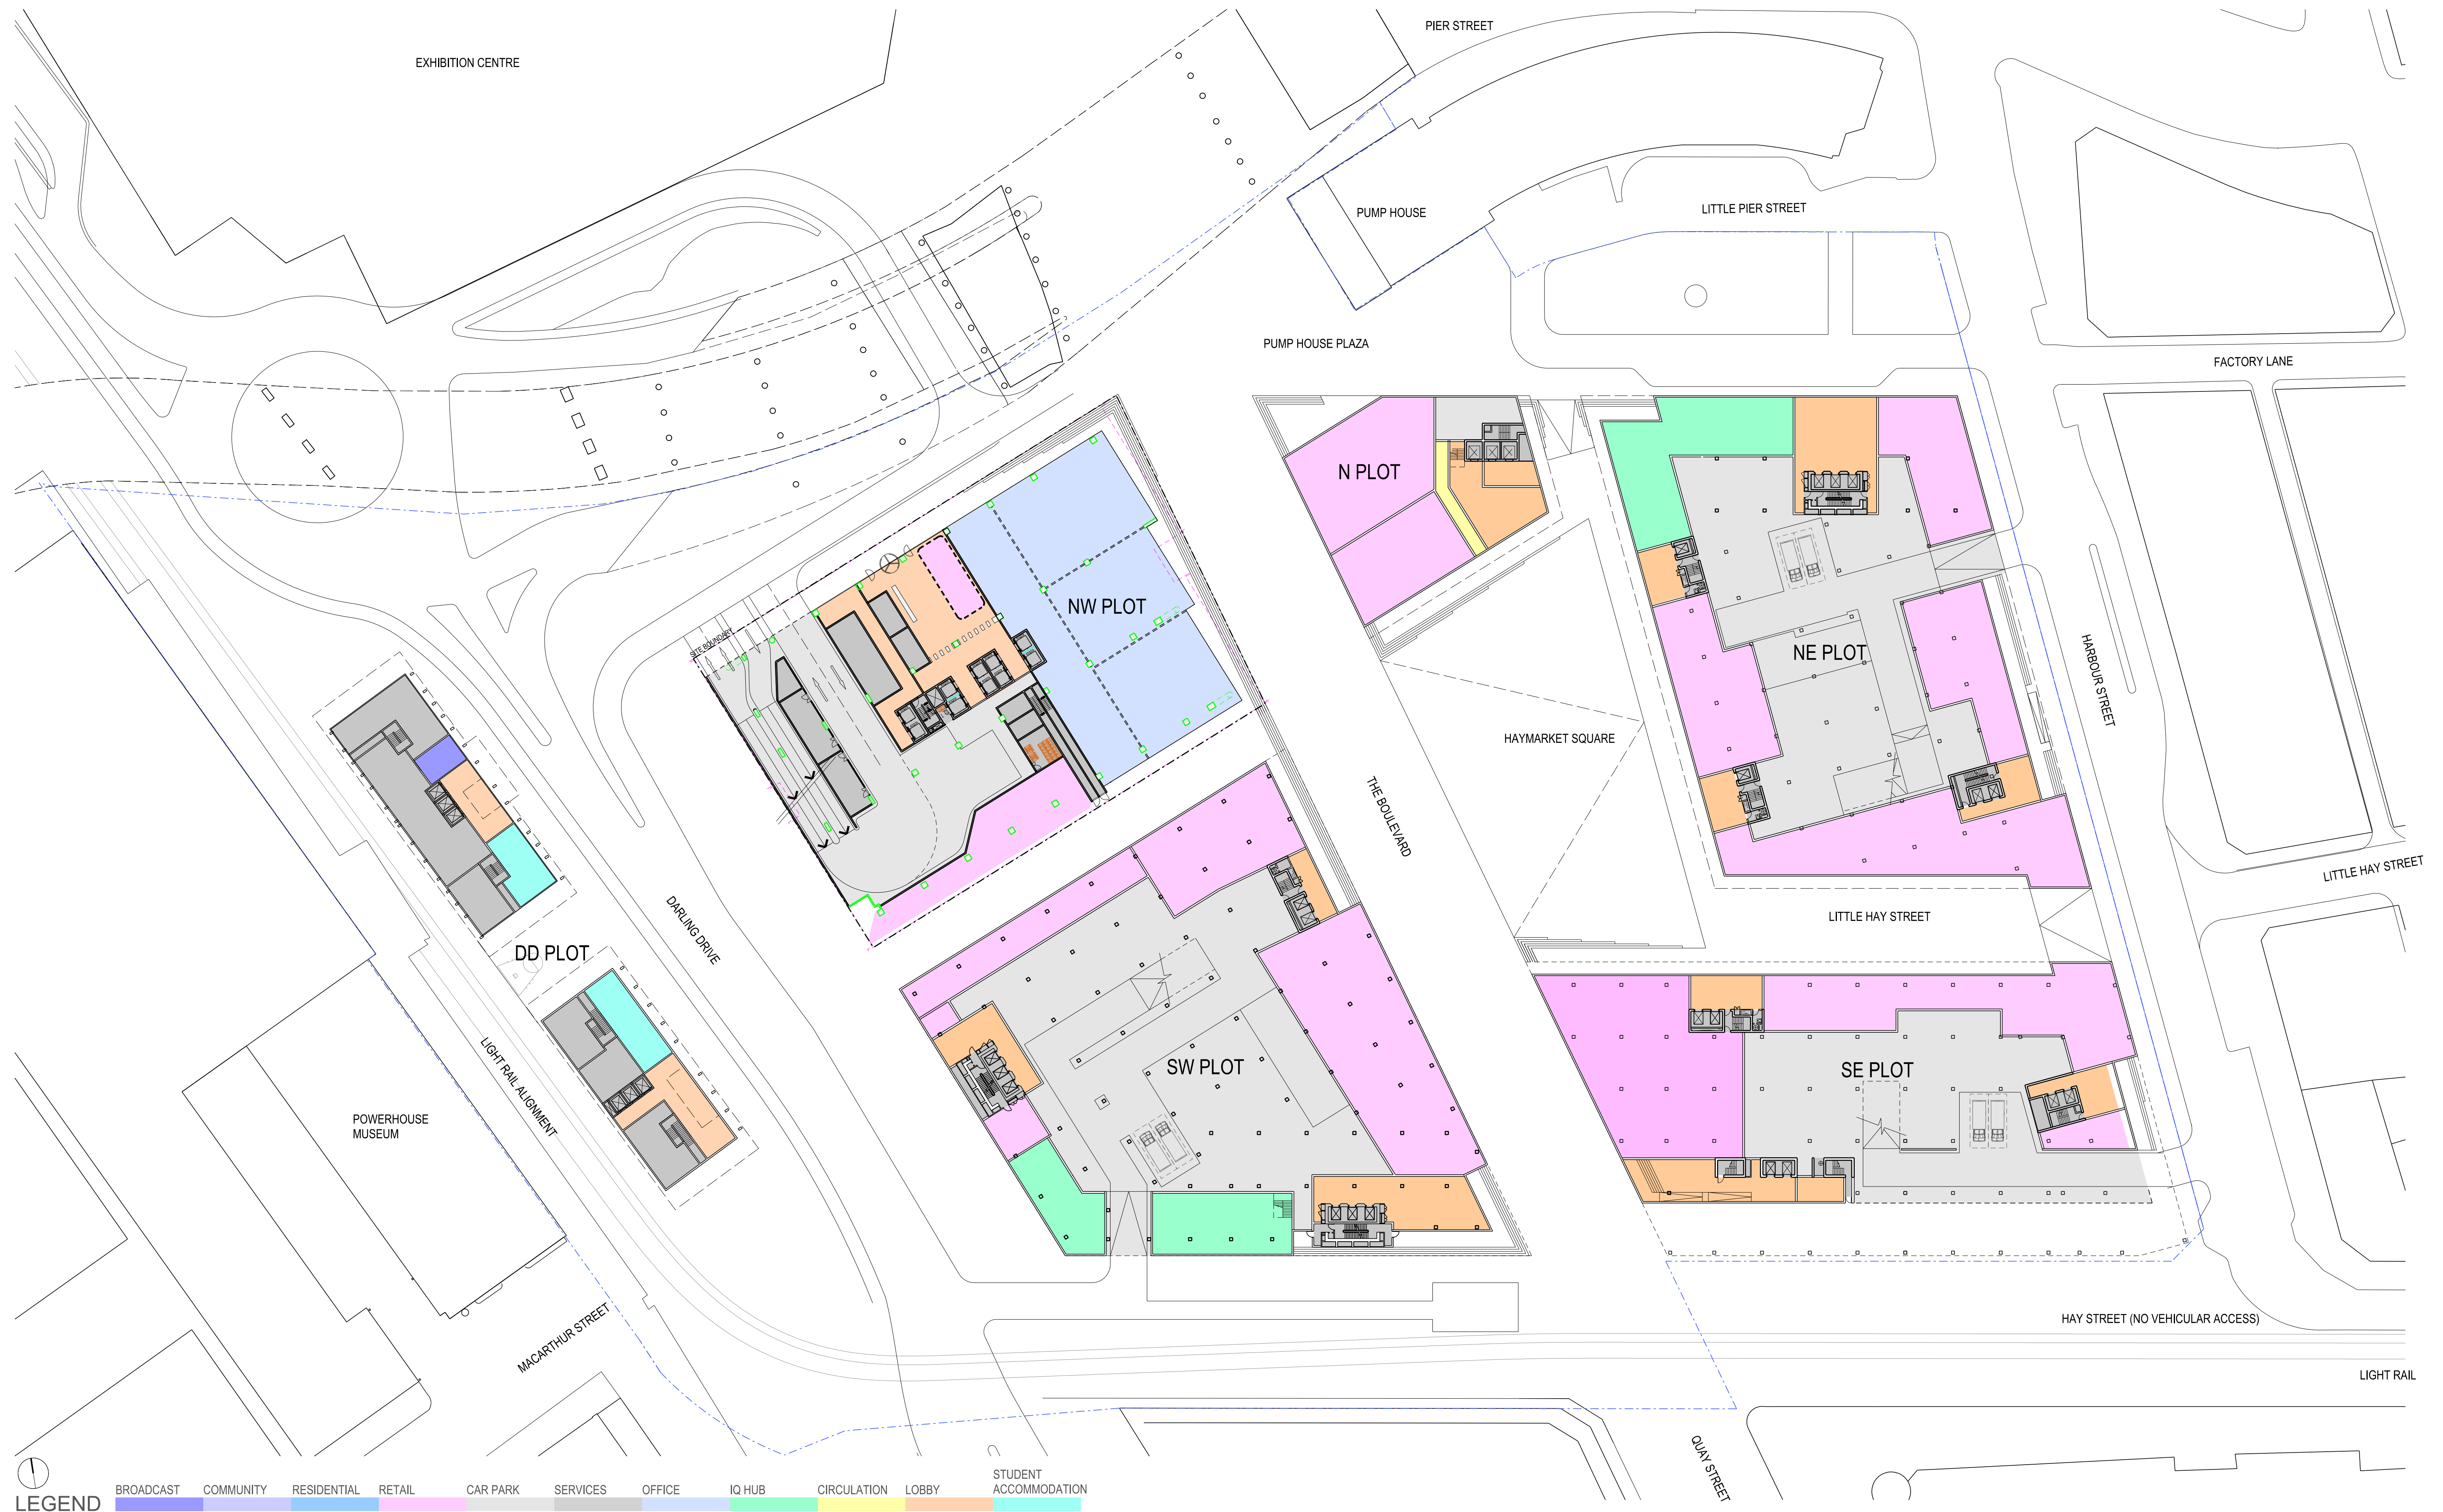


ARCHITECTURAL - CONCEPT DESIGN

GROUND LEVEL PLAN

DRAWING NO. MCD AR D101

DRAWING REVISION F

1:500 @A1
21 FEBRUARY 2013

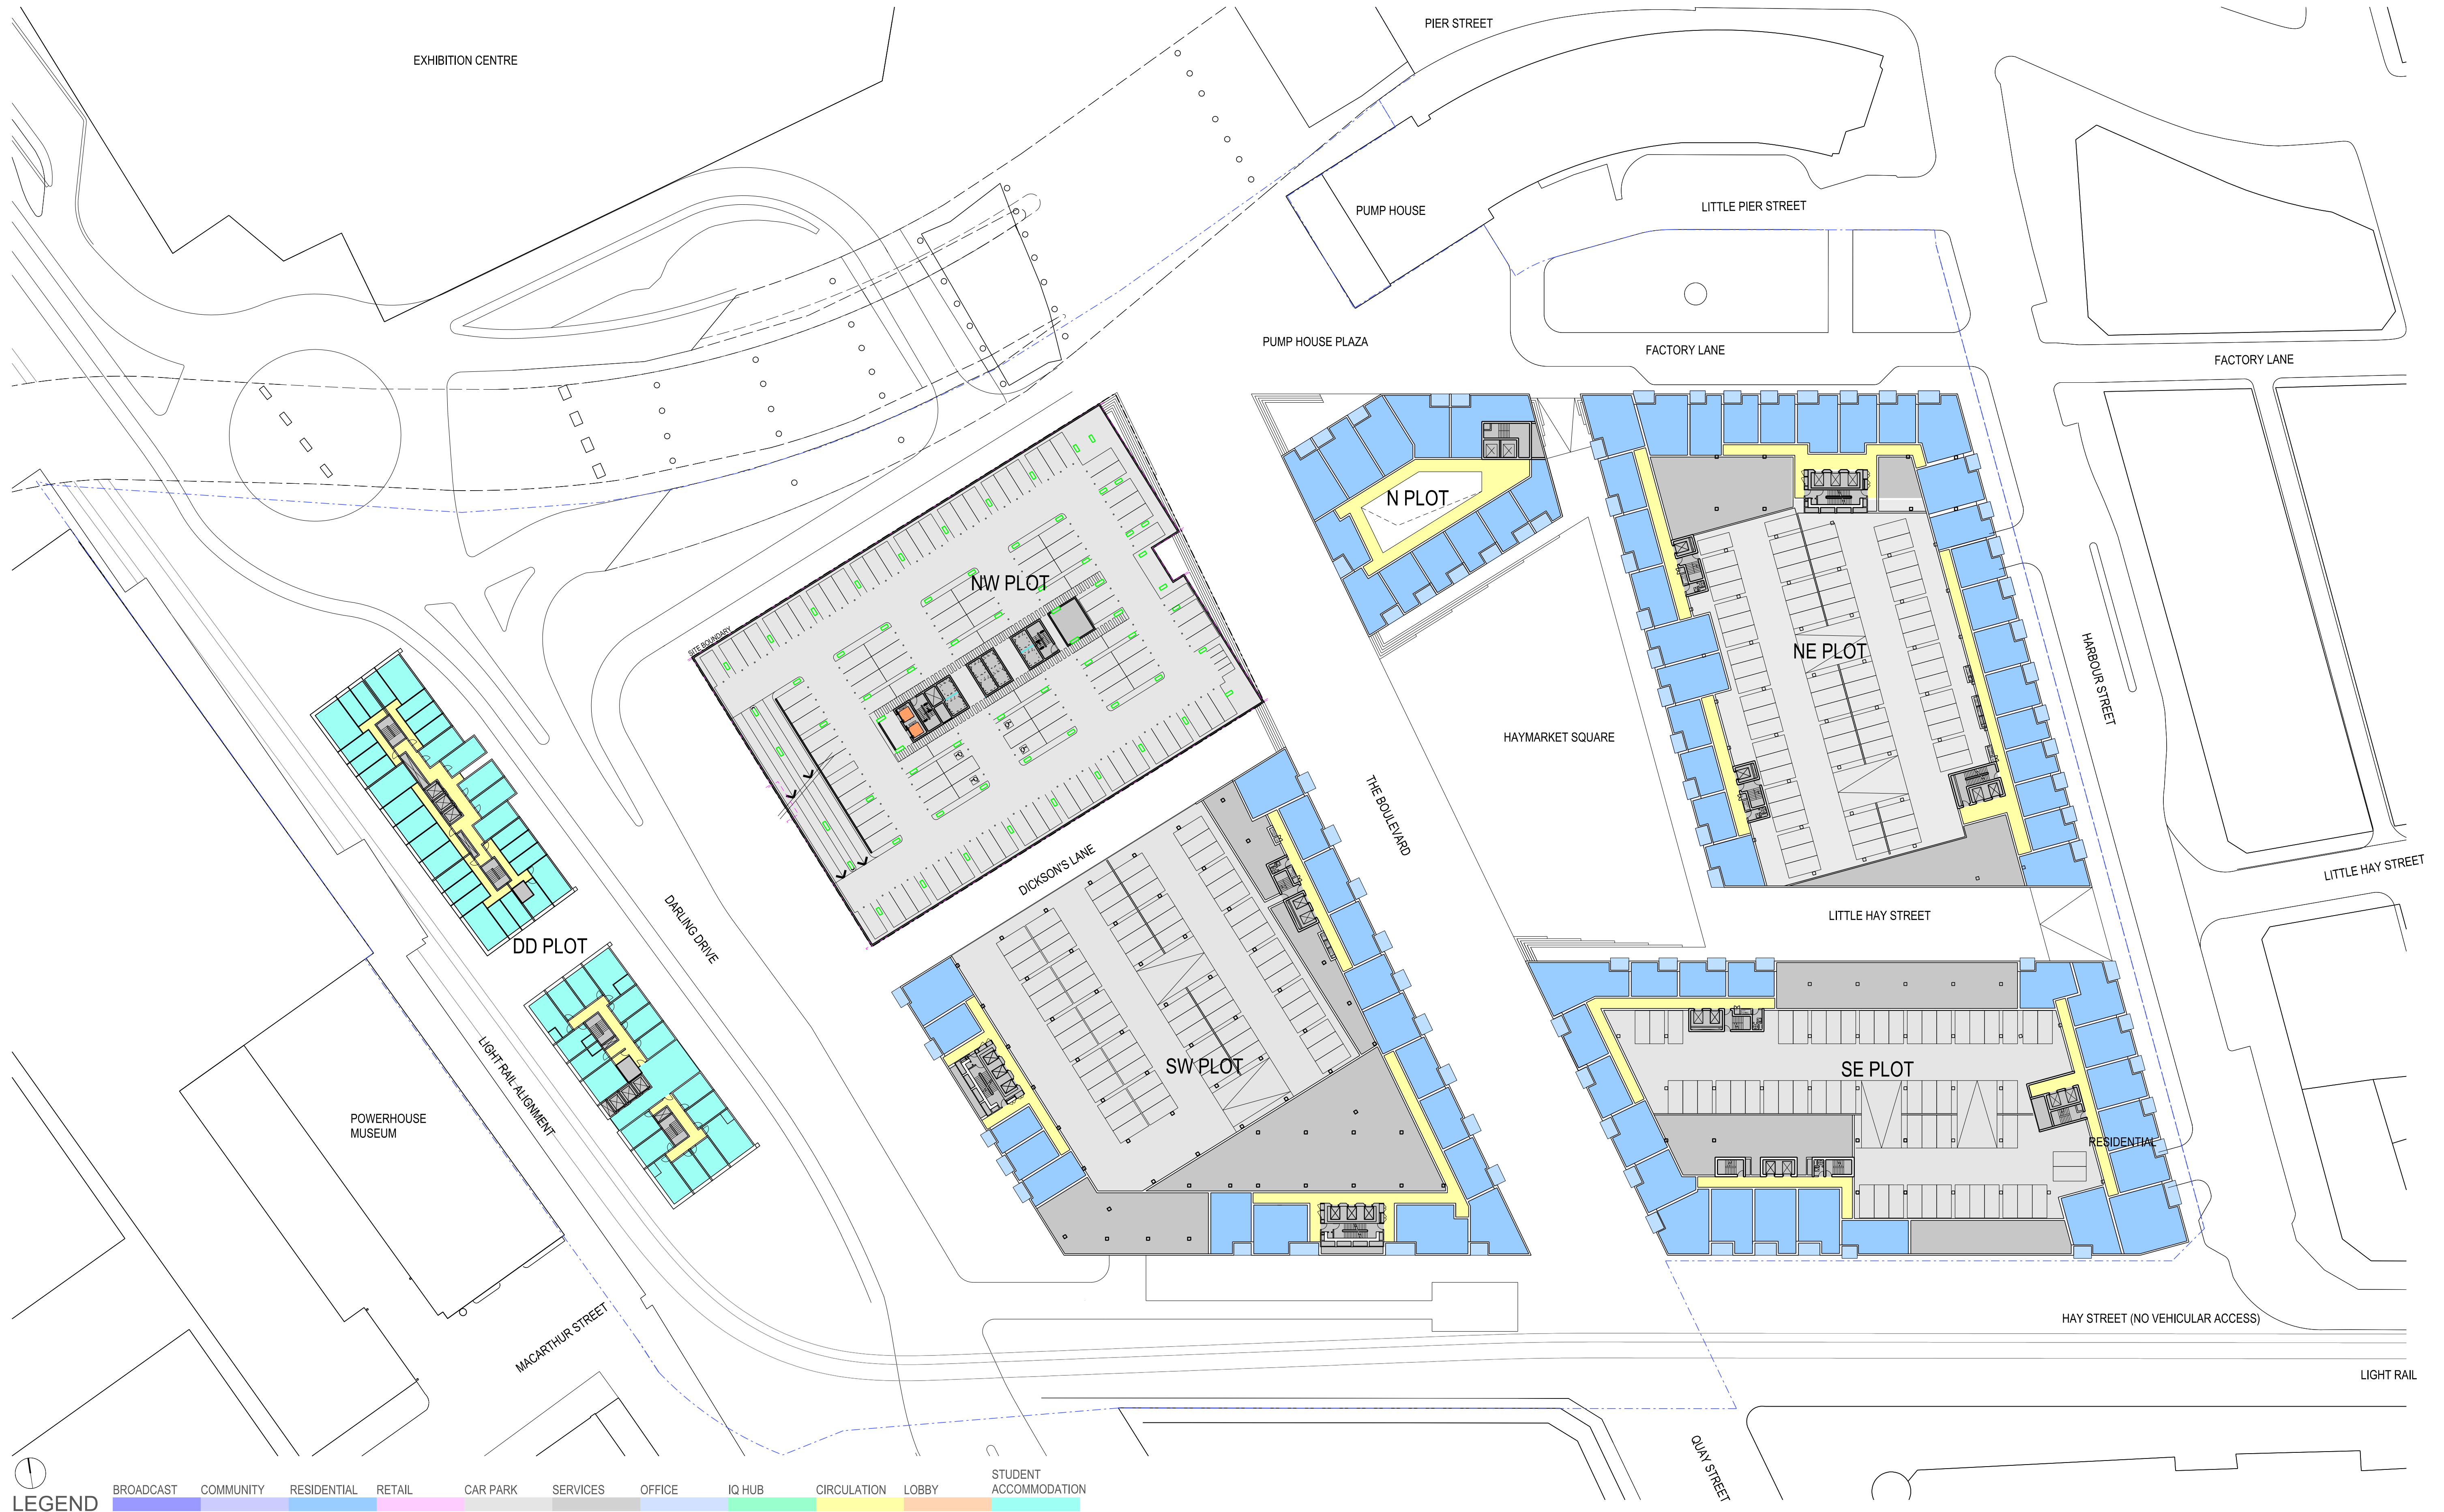

ARCHITECTURAL - CONCEPT DESIGN

PODIUM LEVEL PLAN

DRAWING NO. MCD AR D102

DRAWING REVISION D

1:500 @A1
21 FEBRUARY 2013



ARCHITECTURAL - CONCEPT DESIGN

TYPICAL TOWERS PLAN

DRAWING NO. MCD AR D103

DRAWING REVISION D

1:500 @A1
21 FEBRUARY 2013




ARCHITECTURAL - CONCEPT DESIGN

ROOF LEVEL PLAN

DRAWING NO. MCD AR D104

DRAWING REVISION E

1:500 @A1
21 FEBRUARY 2013

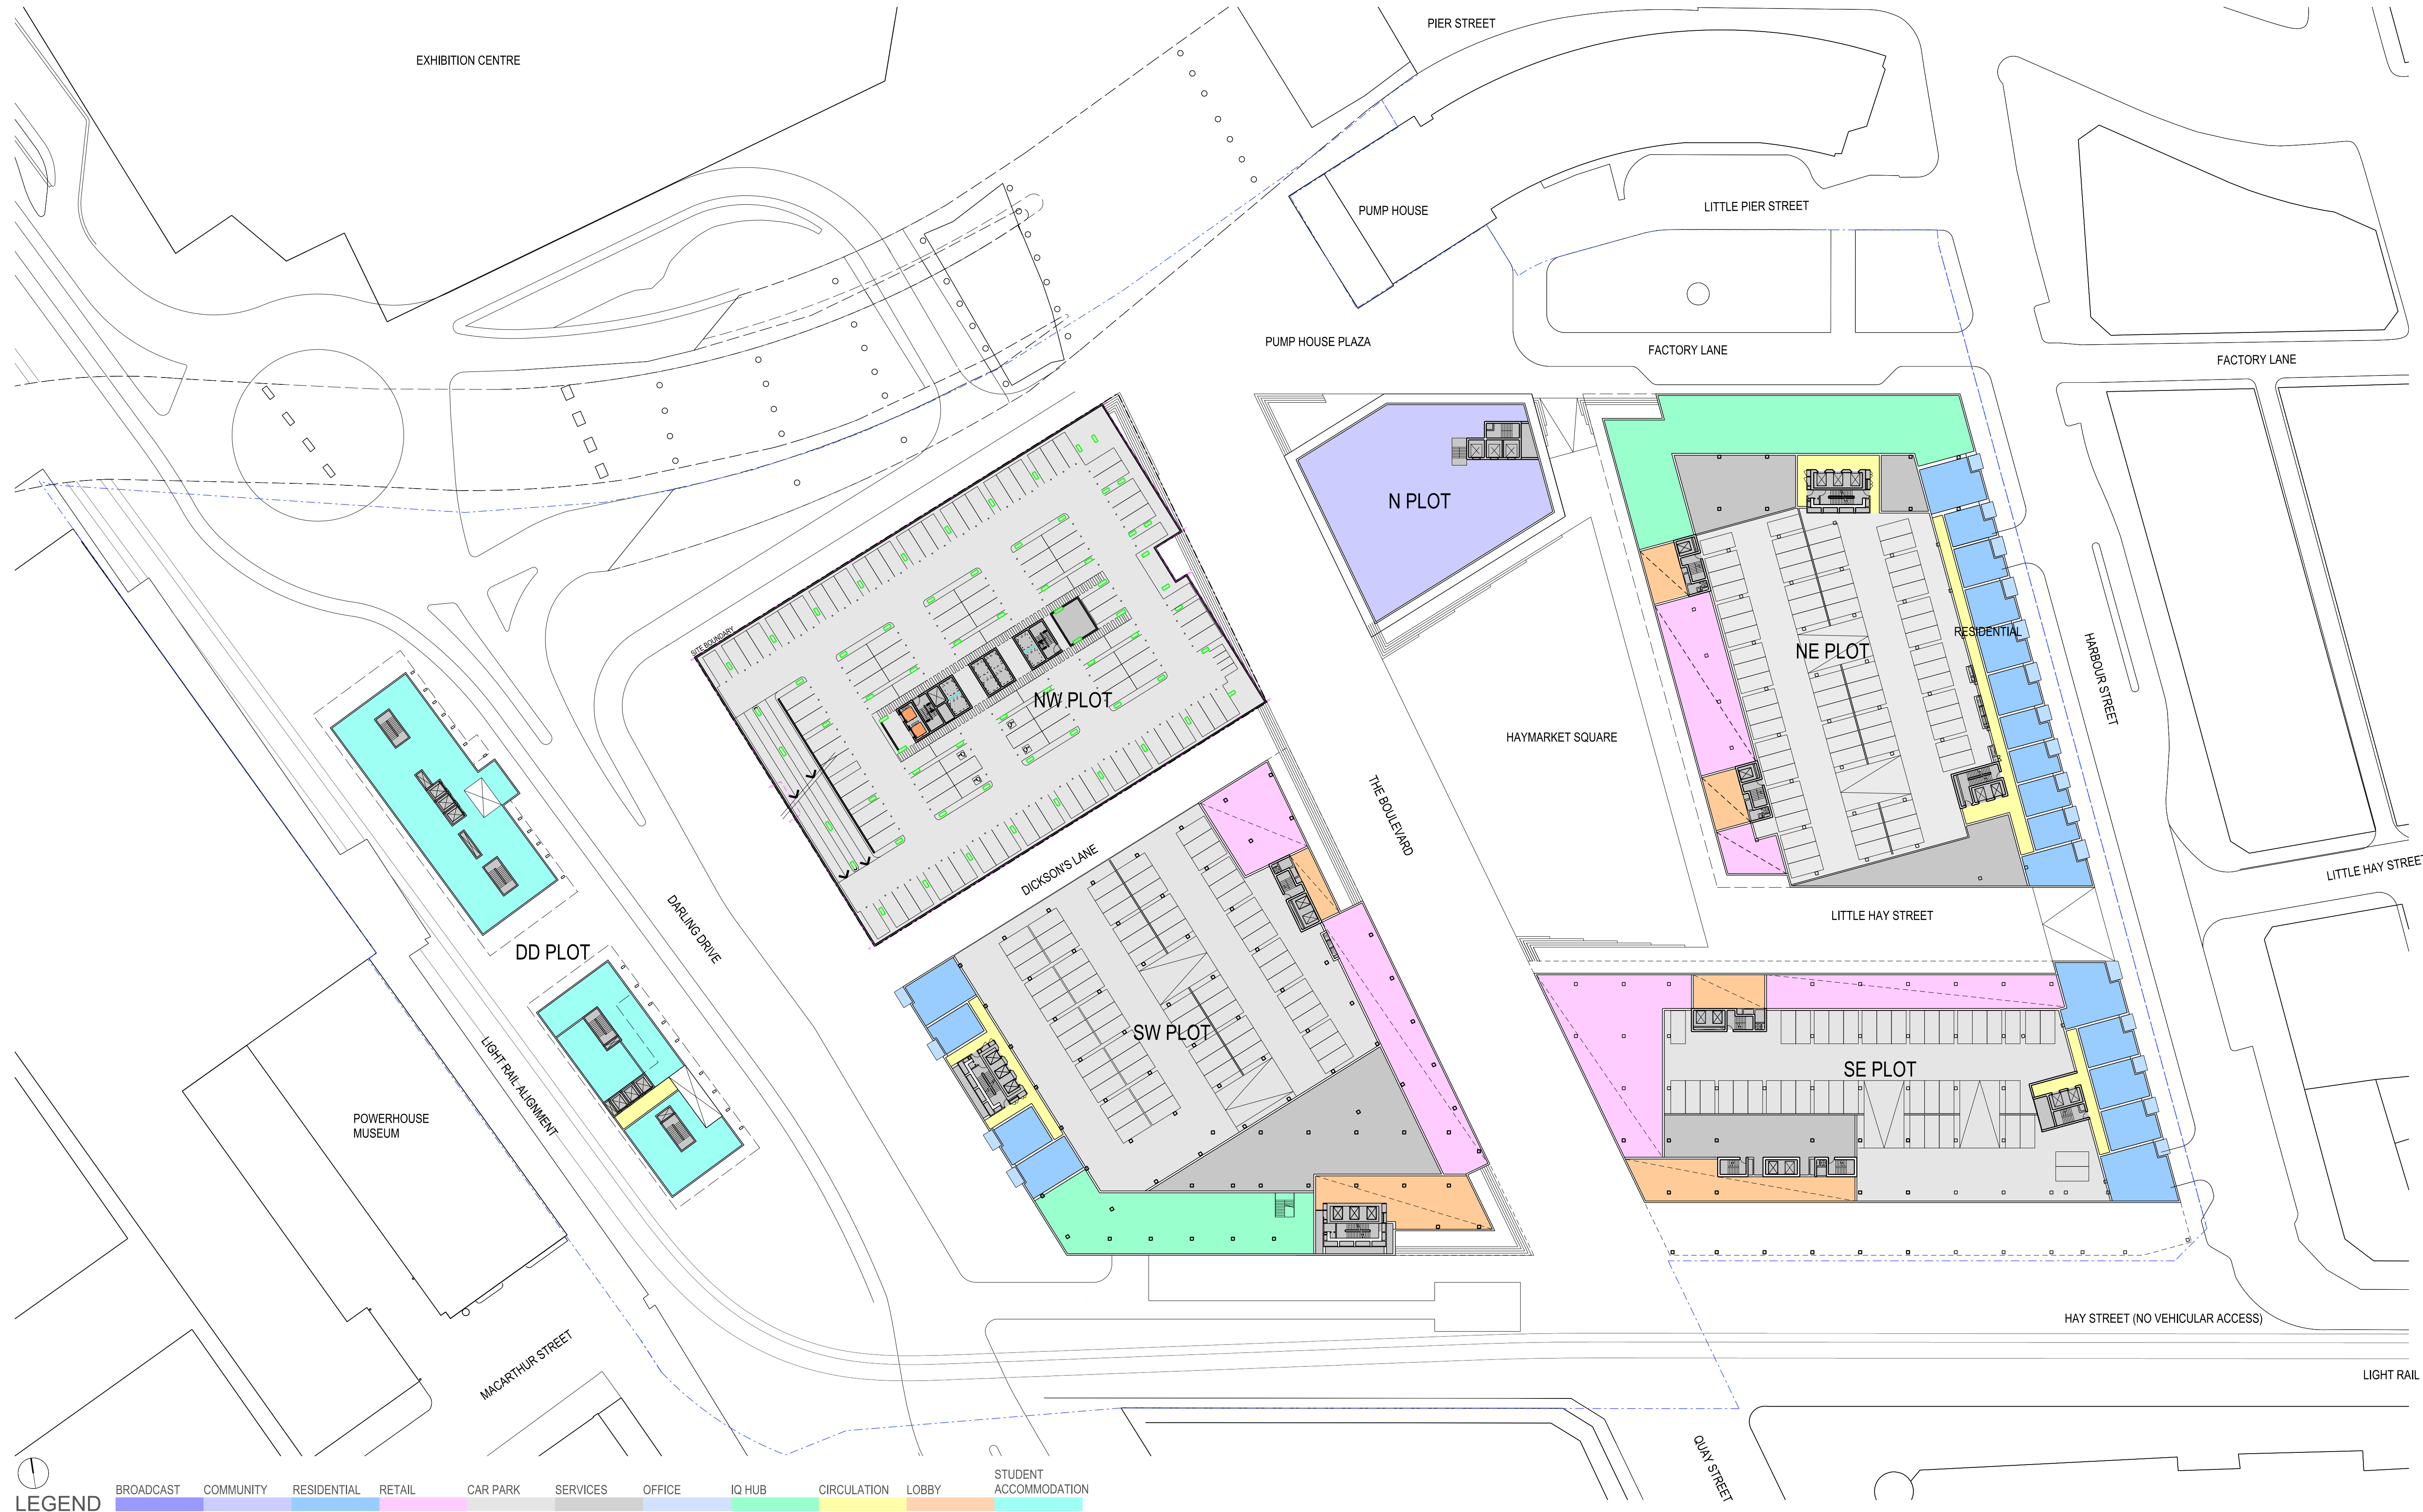



ARCHITECTURAL - CONCEPT DESIGN

LEVEL 01 PLAN

DRAWING NO. MCD AR D105

DRAWING REVISION A

1:500 @A1
21 FEBRUARY 2013

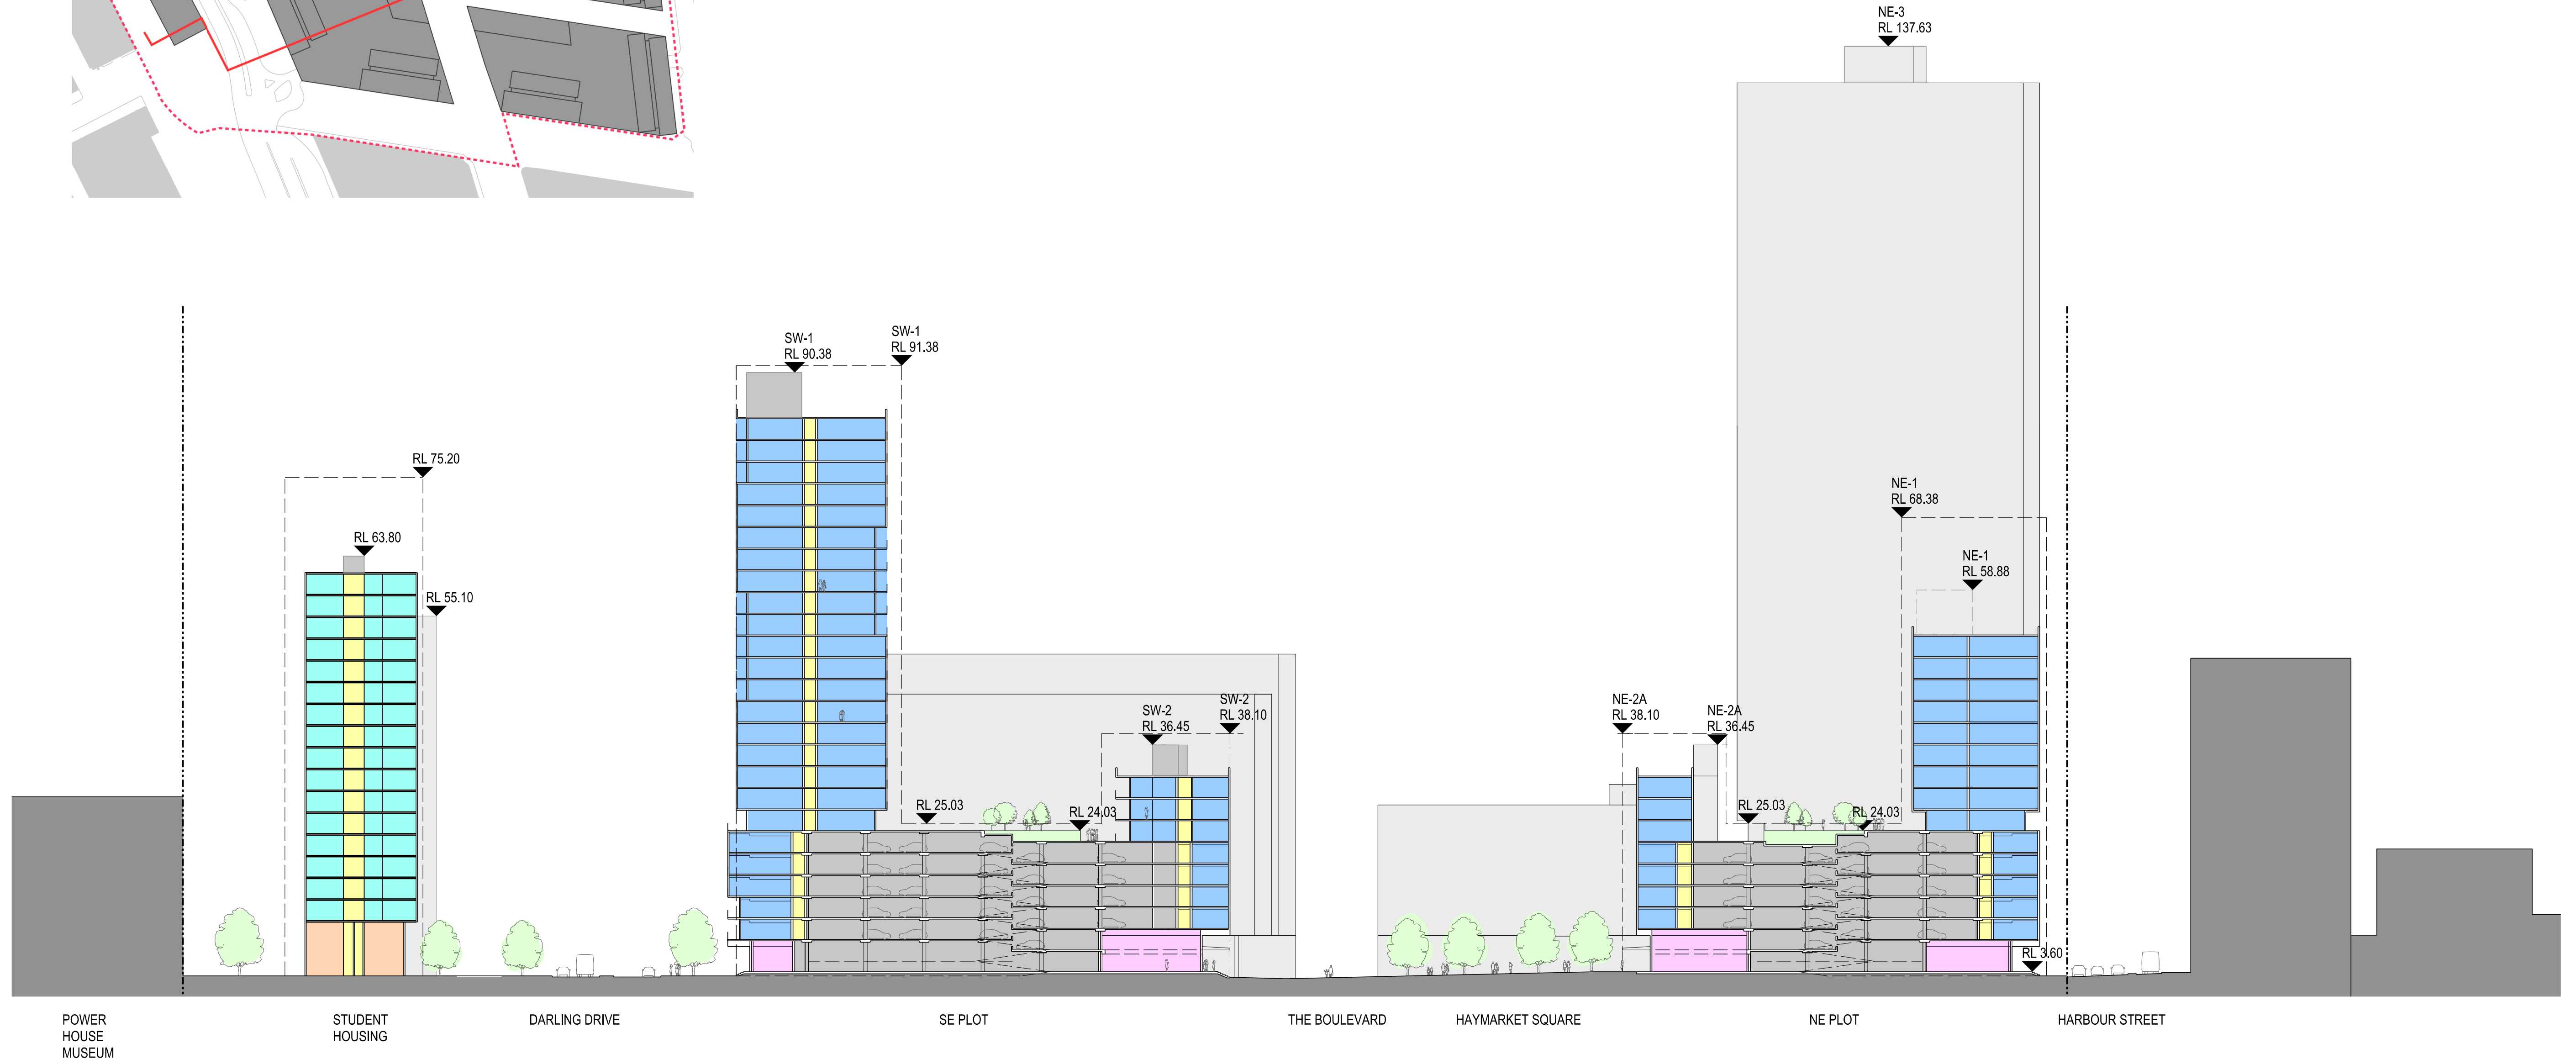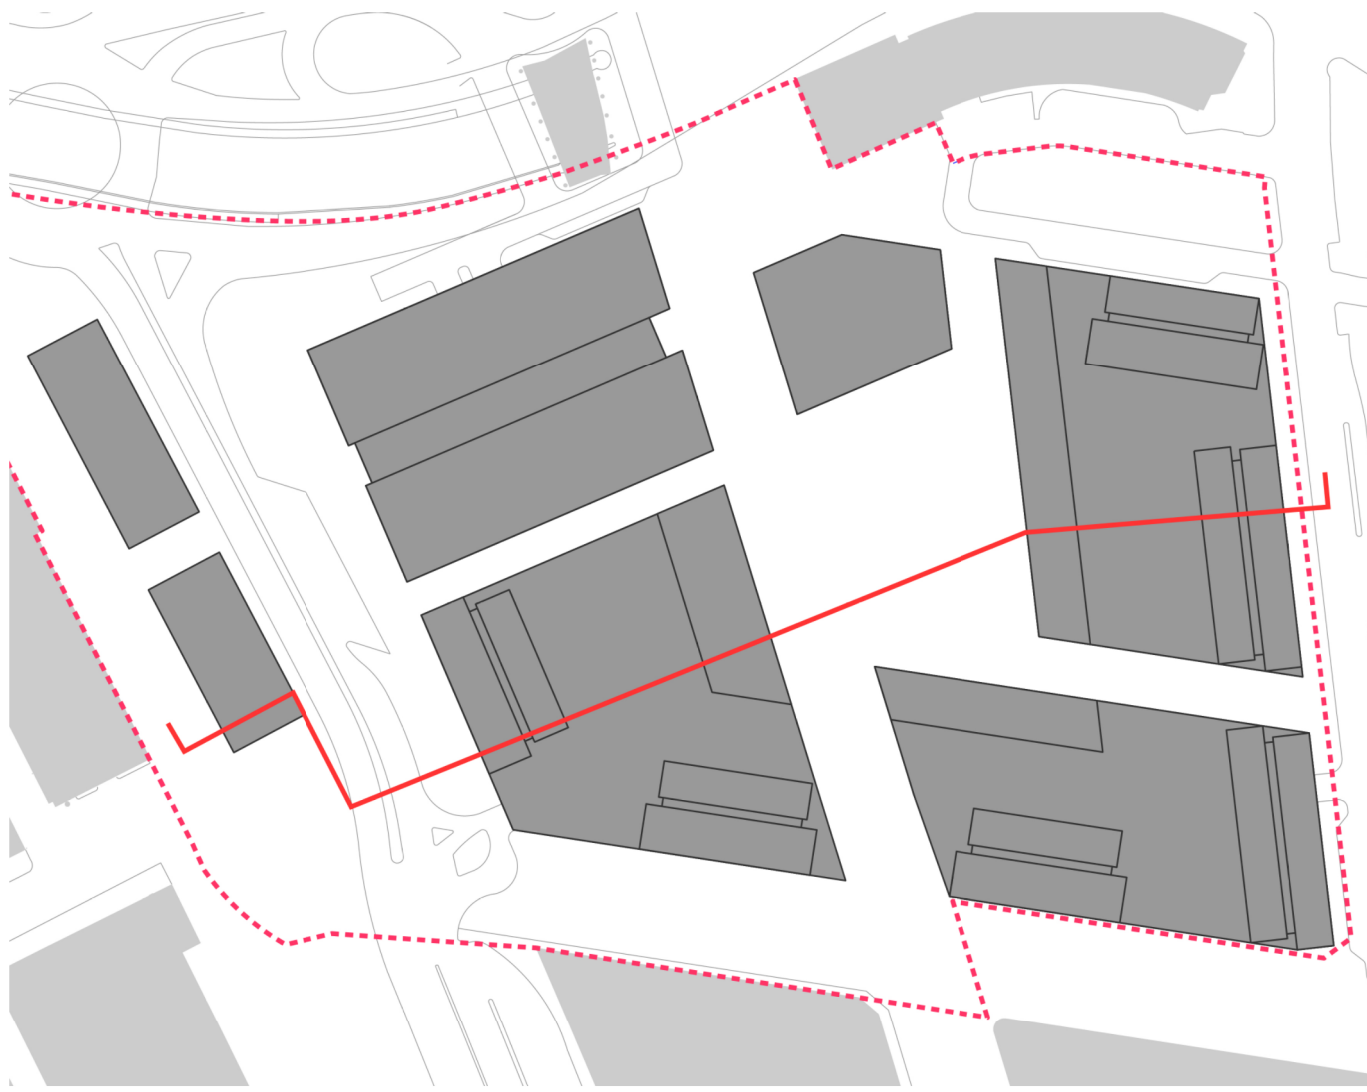

LEGEND

RESIDENTIAL	RETAIL	LOBBY	CAR PARK	VEGETATION	CIRCULATION	STUDENT HOUSING
-------------	--------	-------	----------	------------	-------------	-----------------

ARCHITECTURAL - CONCEPT DESIGN SECTION AA




DRAWING NO. MCD AR SS110

DRAWING REVISION B

1:500 @A1
18 FEBRUARY 2013



WHERE SYDNEY COMES
ALIVE

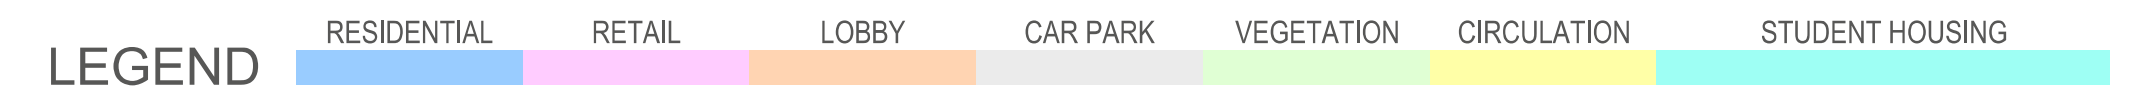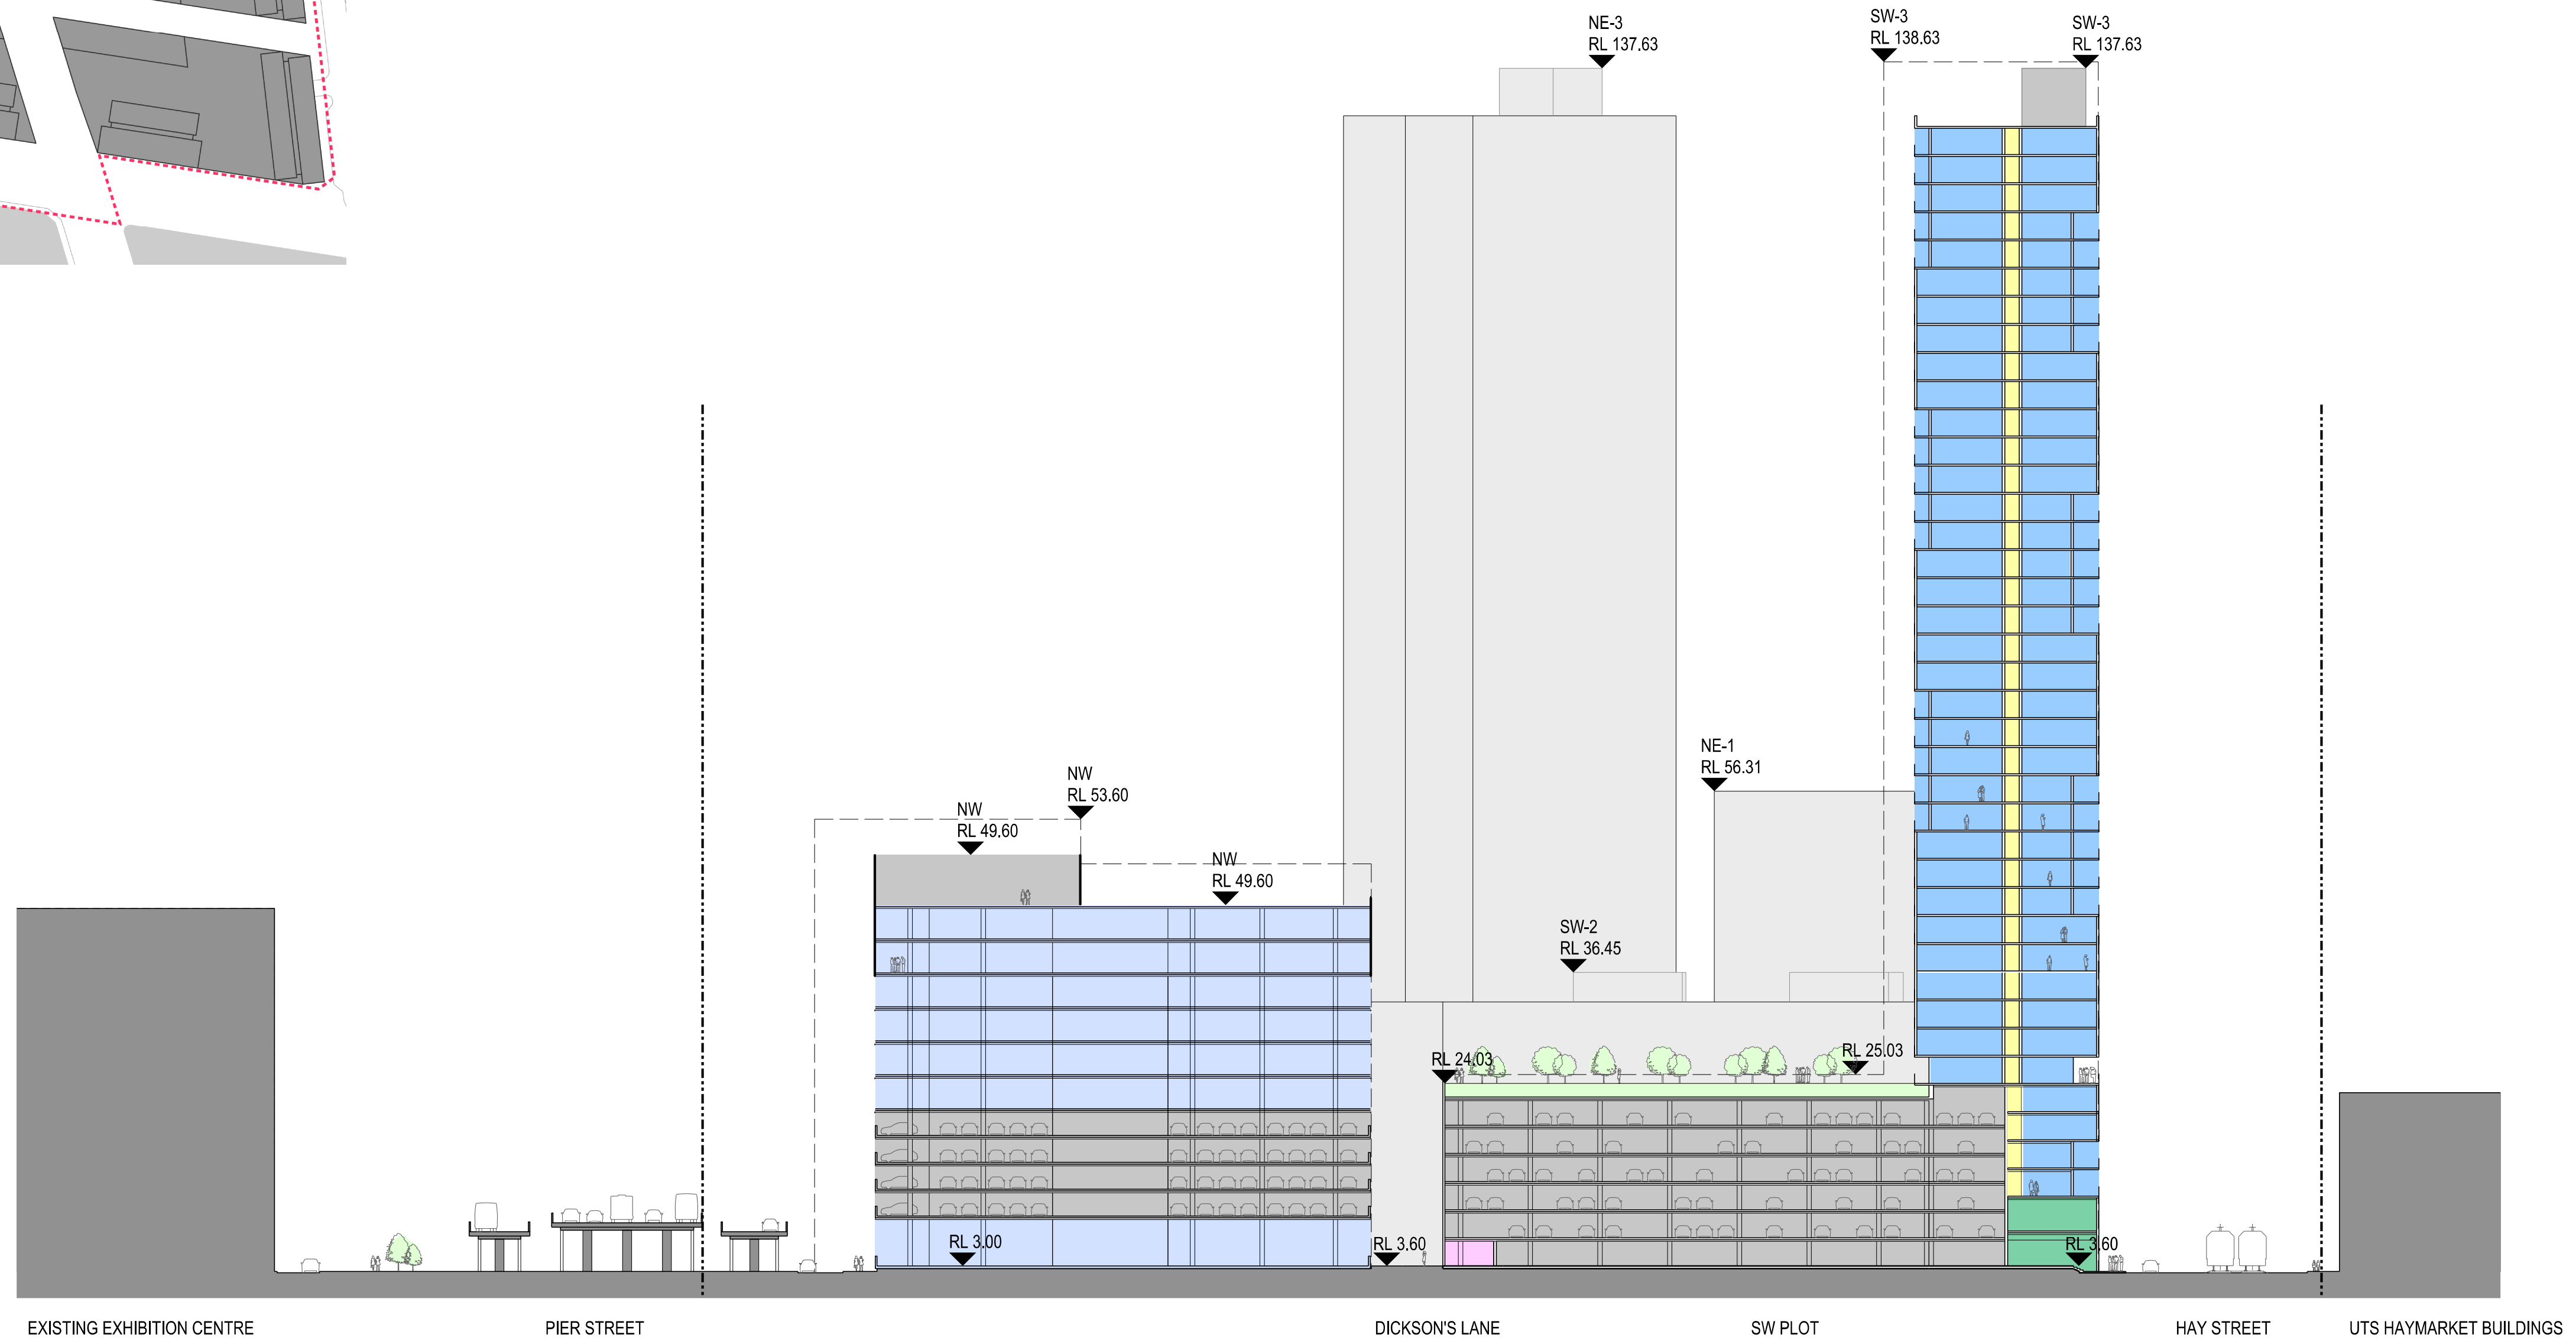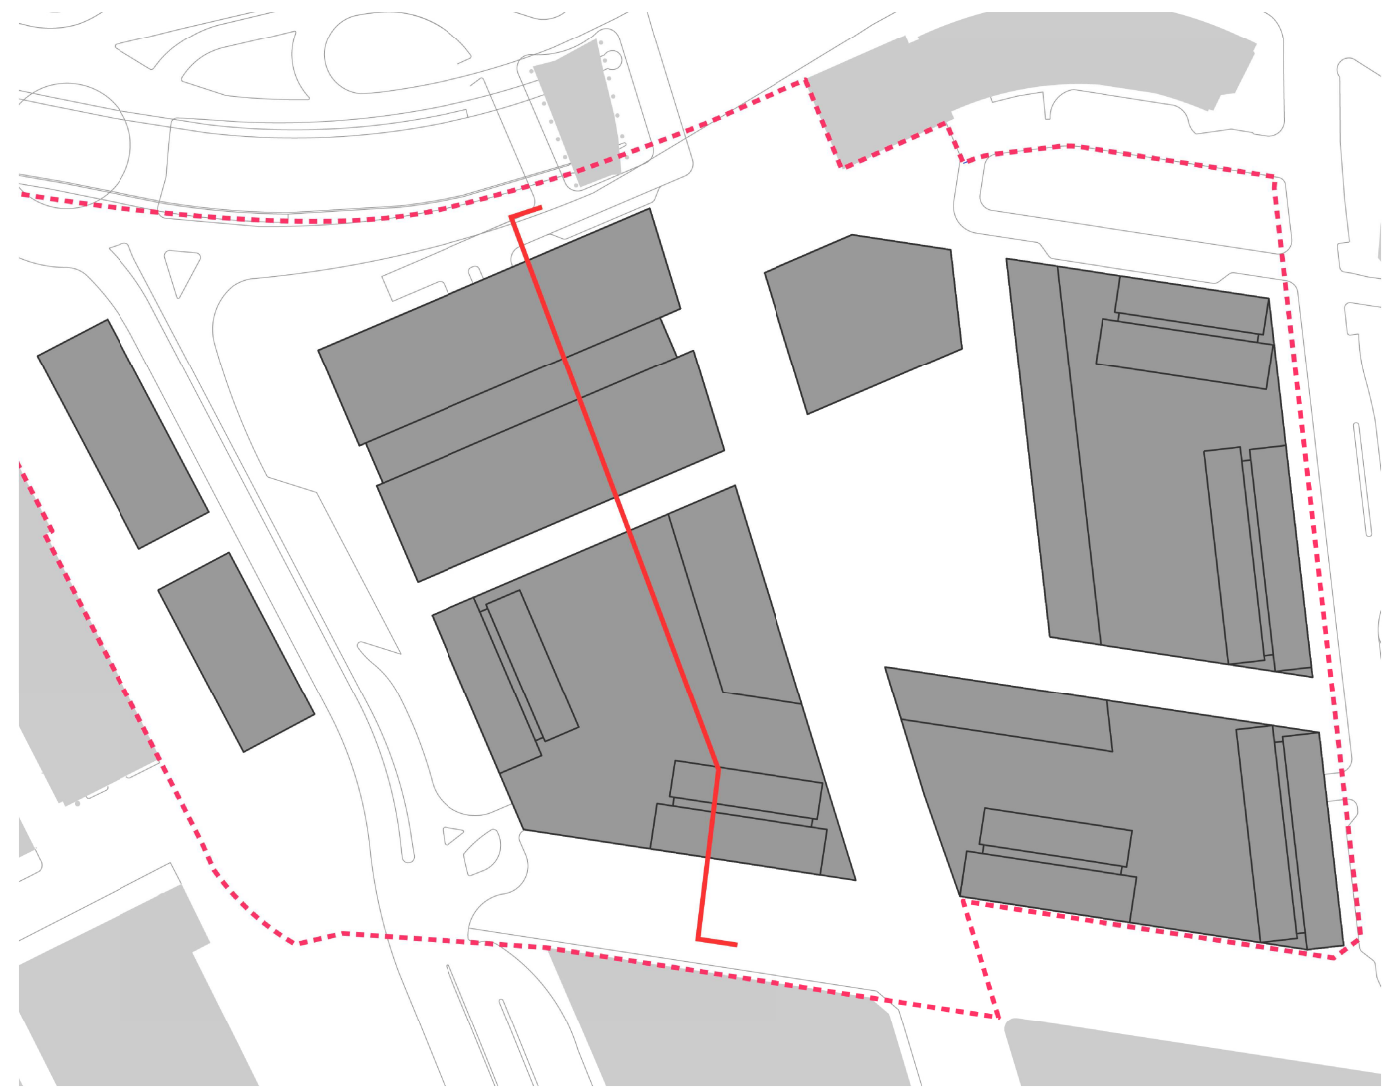

ARCHITECTURAL - CONCEPT DESIGN

SECTION BB




DRAWING NO. MCD AR SS111

DRAWING REVISION -

1:500 @A1
21 FEBRUARY 2013



WHERE SYDNEY COMES
ALIVE

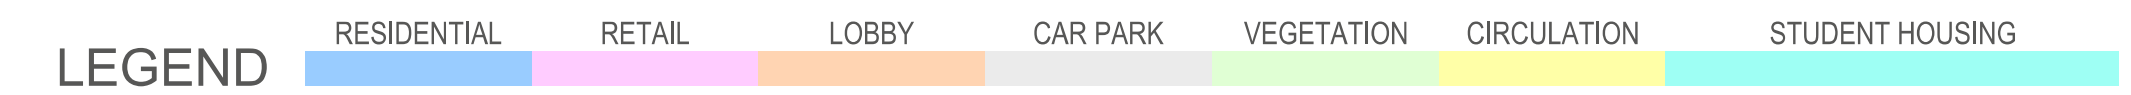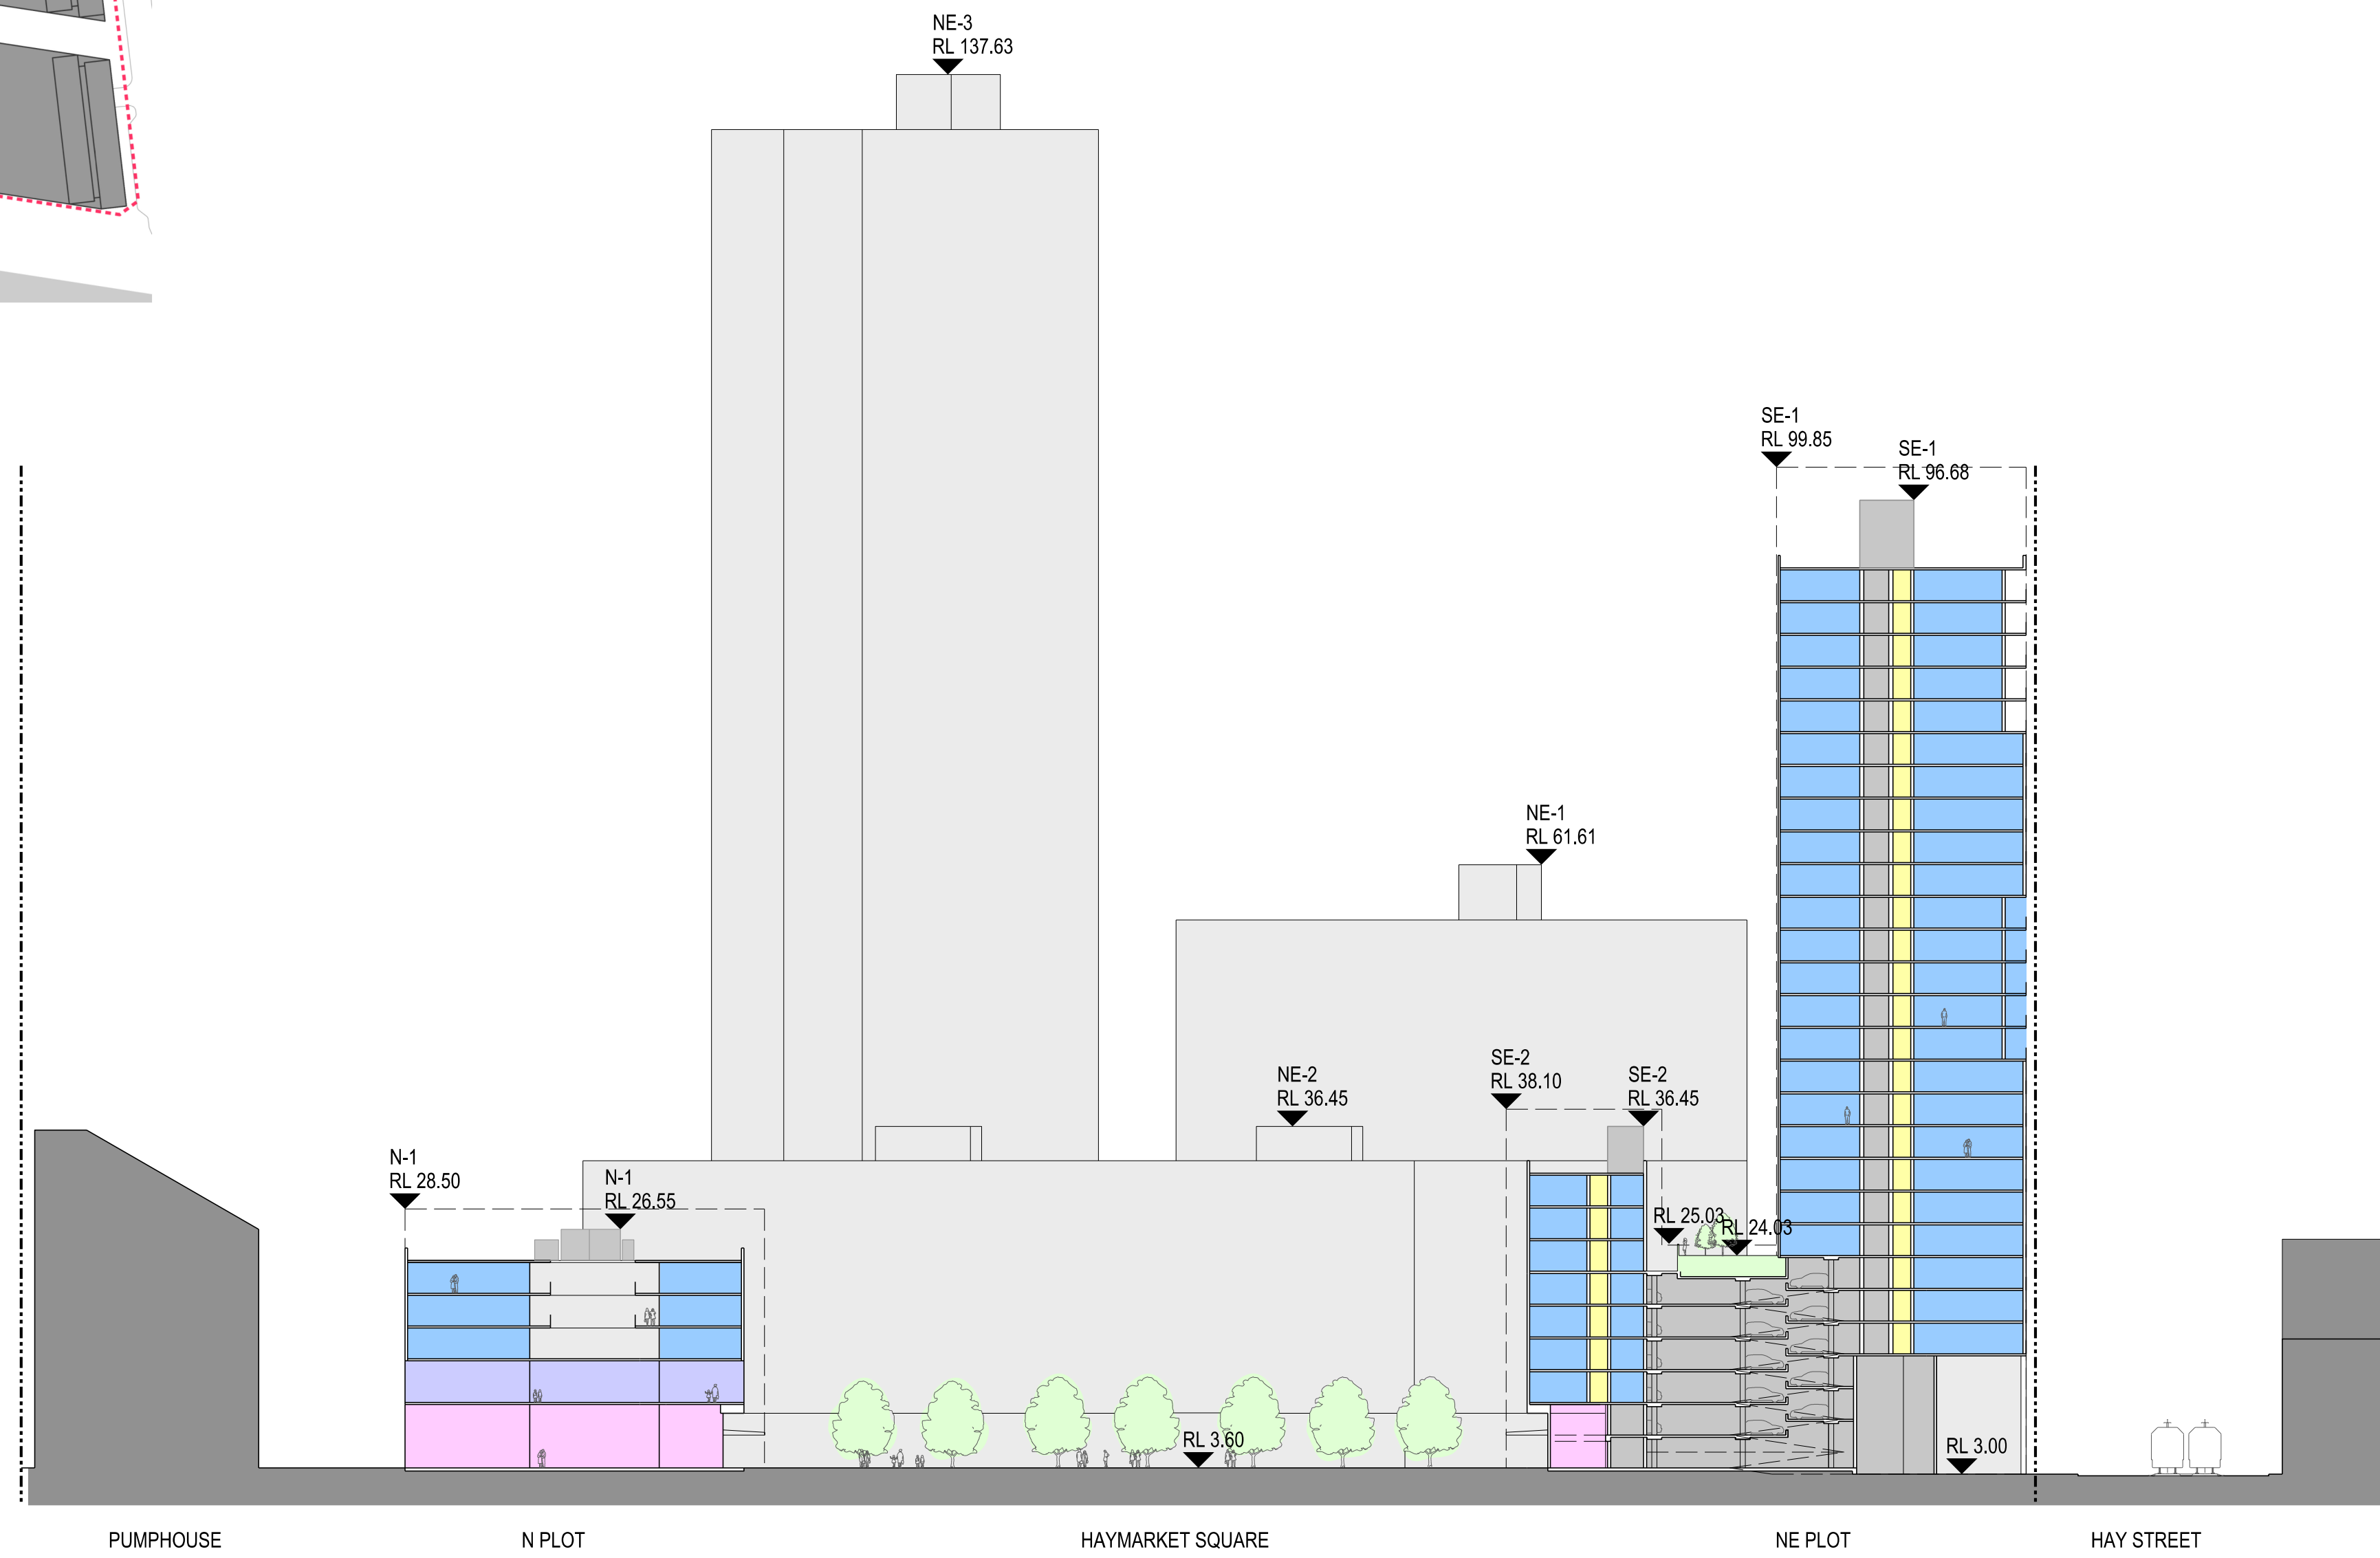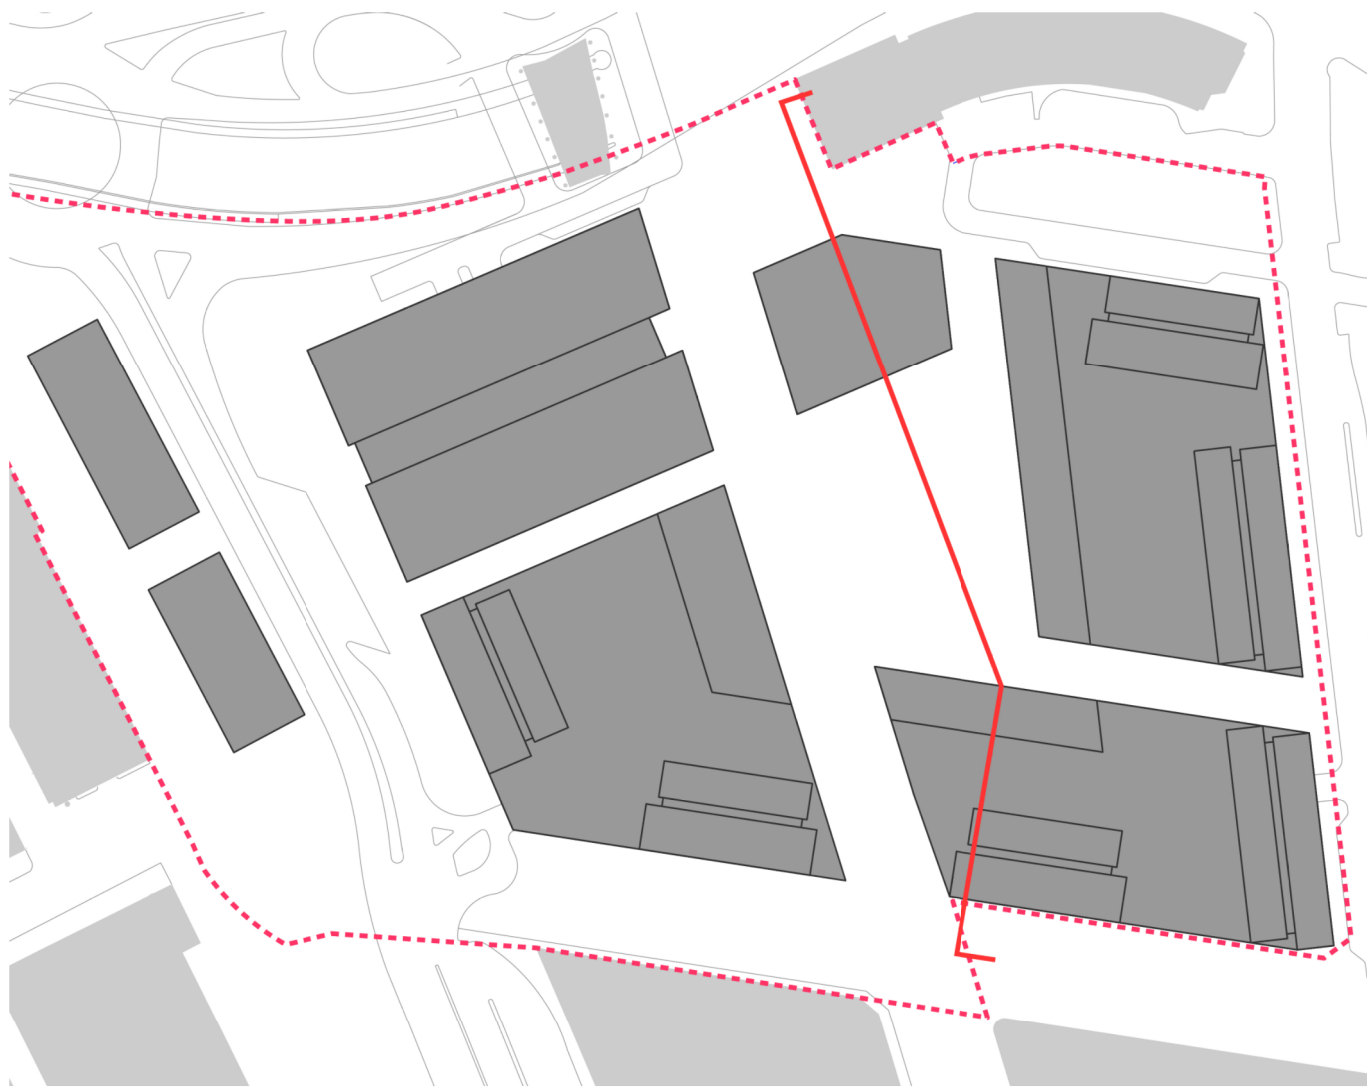

ARCHITECTURAL - CONCEPT DESIGN

SECTION CC

DRAWING NO. MCD AR SS112

DRAWING REVISION B

1:500 @A1
18 FEBRUARY 2013



WHERE SYDNEY COMES
ALIVE