


SE PLOT

DEVELOPMENT APPLICATION


DRAWING LIST

Number	Title	Scale @ A1	Issue
14076-SSDA9-01	Drawing List	1:200	C
14076-SSDA9-02	General Arrangement Plan	1:200	C
14076-SSDA9-03	Paving Plan	1:200	C
14076-SSDA9-04	Planting Plan	1:200	C
14076-SSDA9-05	Urban Elements Plan	1:200	C

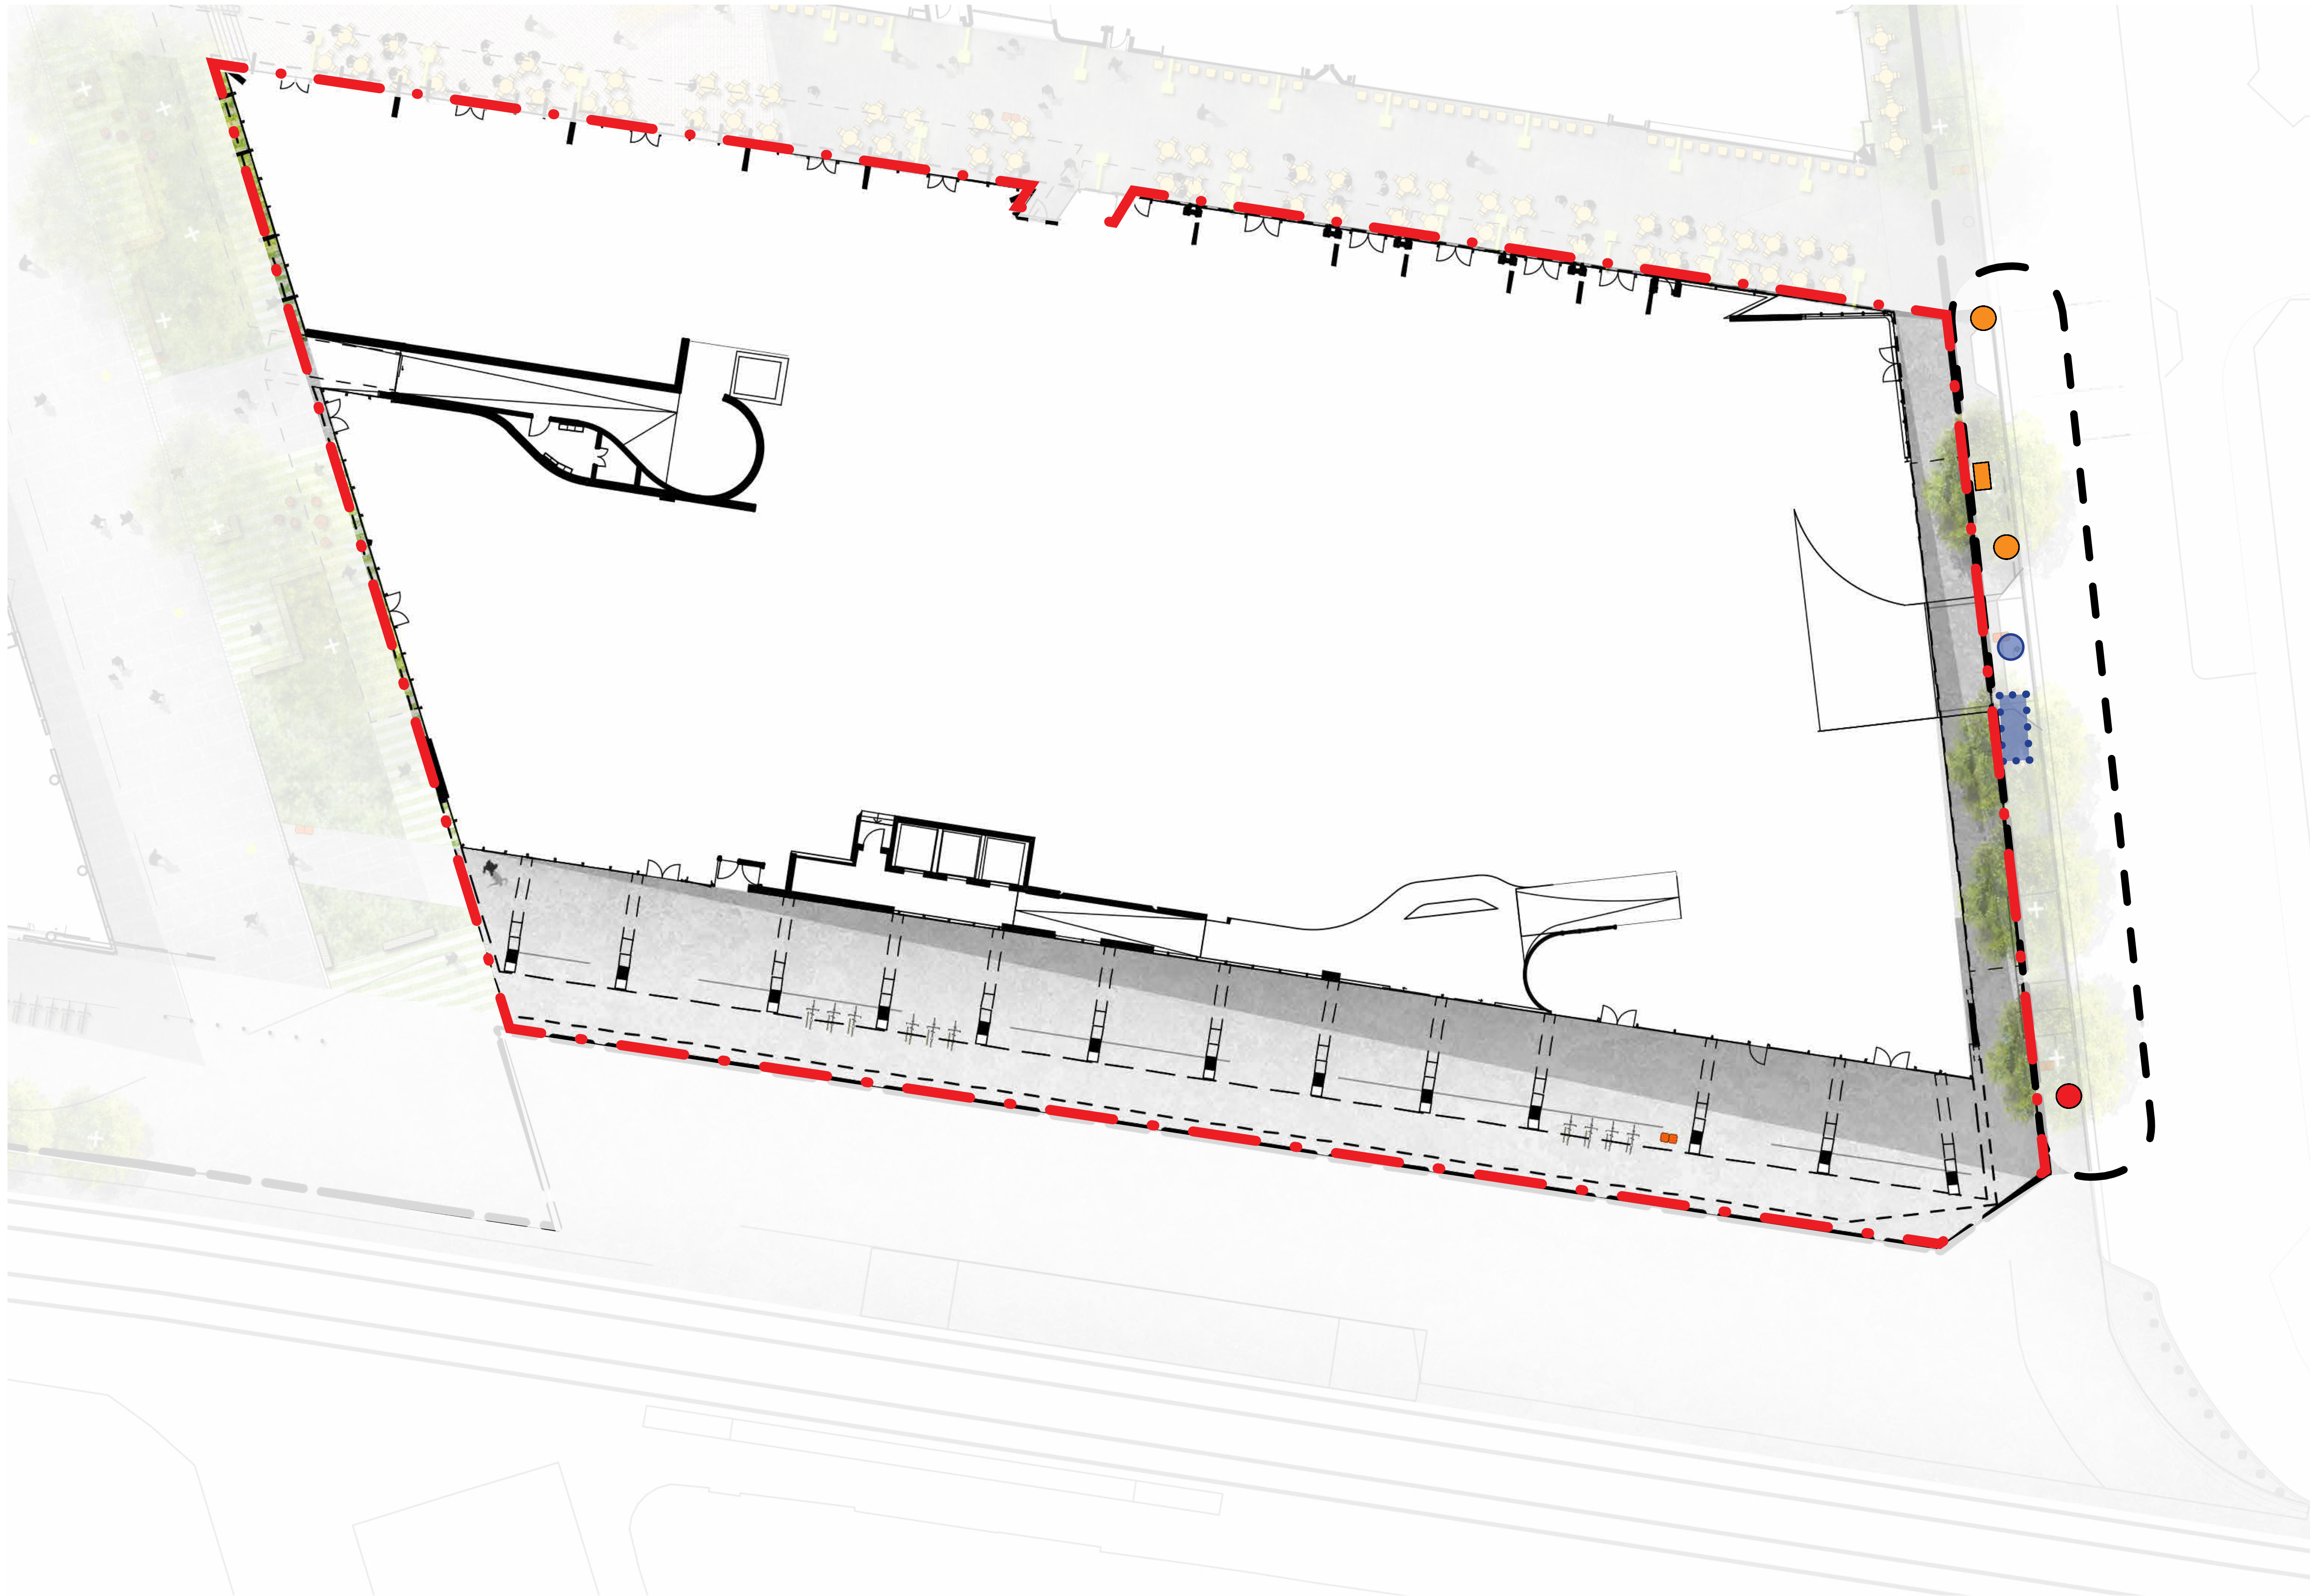

KEY

- SE PLOT DA BOUNDARY
- THE AREA OUTSIDE THE SITE BOUNDARY IS A DRAFT CONCEPT SUBJECT TO AGREEMENT WITH THE CITY OF SYDNEY AND TRANSPORT FOR NSW, AND FINAL SERVICES INVESTIGATIONS.
- RETAIN EXISTING SIGNAL CONTROL BOX
- RETAIN EXISTING PEDESTRIAN CROSSING SIGNALS
- RETAIN EXISTING LIGHT POLE
- RELOCATE EXISTING LIGHT POLE - SUBJECT TO APPROVAL
- RELOCATE EXISTING BUS SHELTER- SUBJECT TO APPROVAL

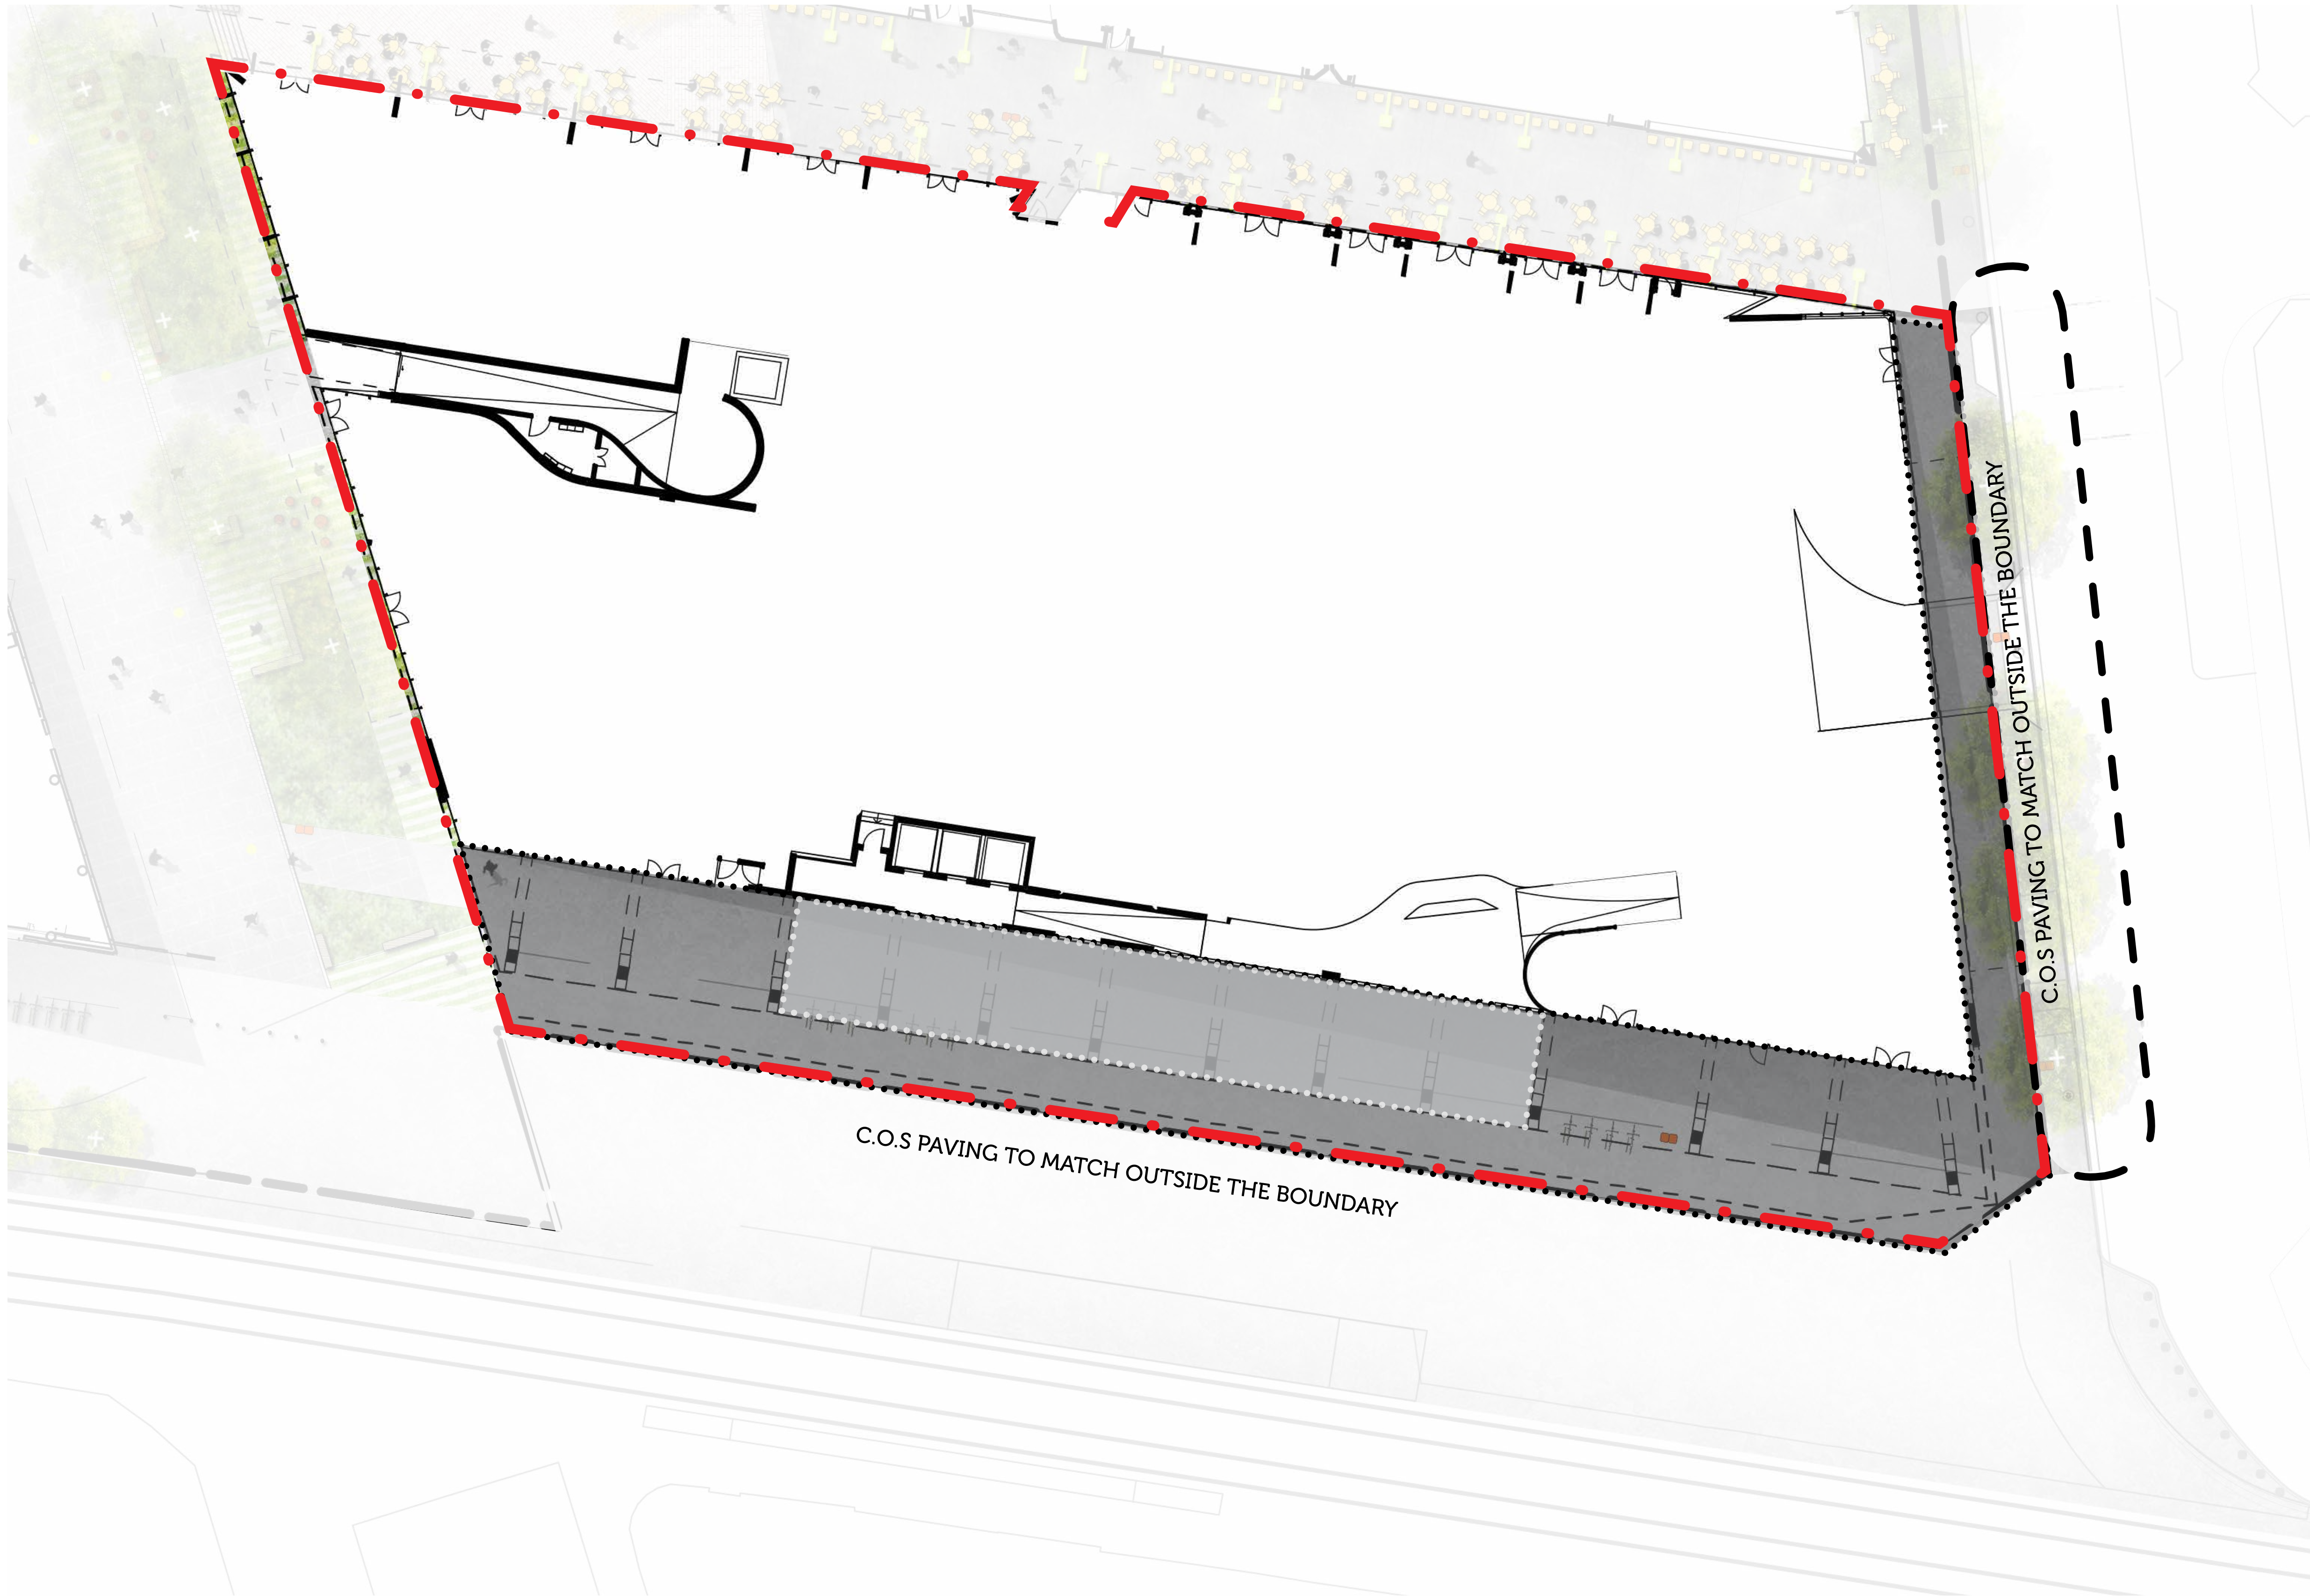

KEY

--- SE PLOT DA BOUNDARY

--- CONCEPT ONLY-SUBJECT TO APPROVAL

City of Sydney Granite
Black Granite Paver - Exfoliated Finish
Thickness To Engineers Specifications

Alternate paving pattern adjacent to
lobby subject to future design and
approvals



Honed




Exfoliated




Bush Hammered



Scratched

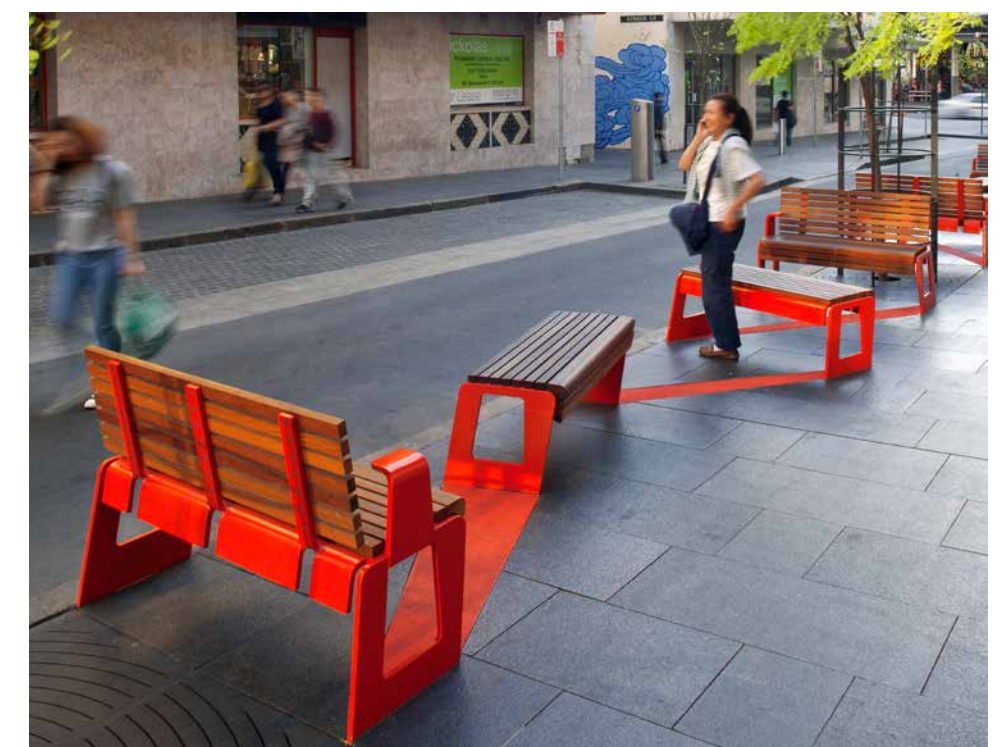

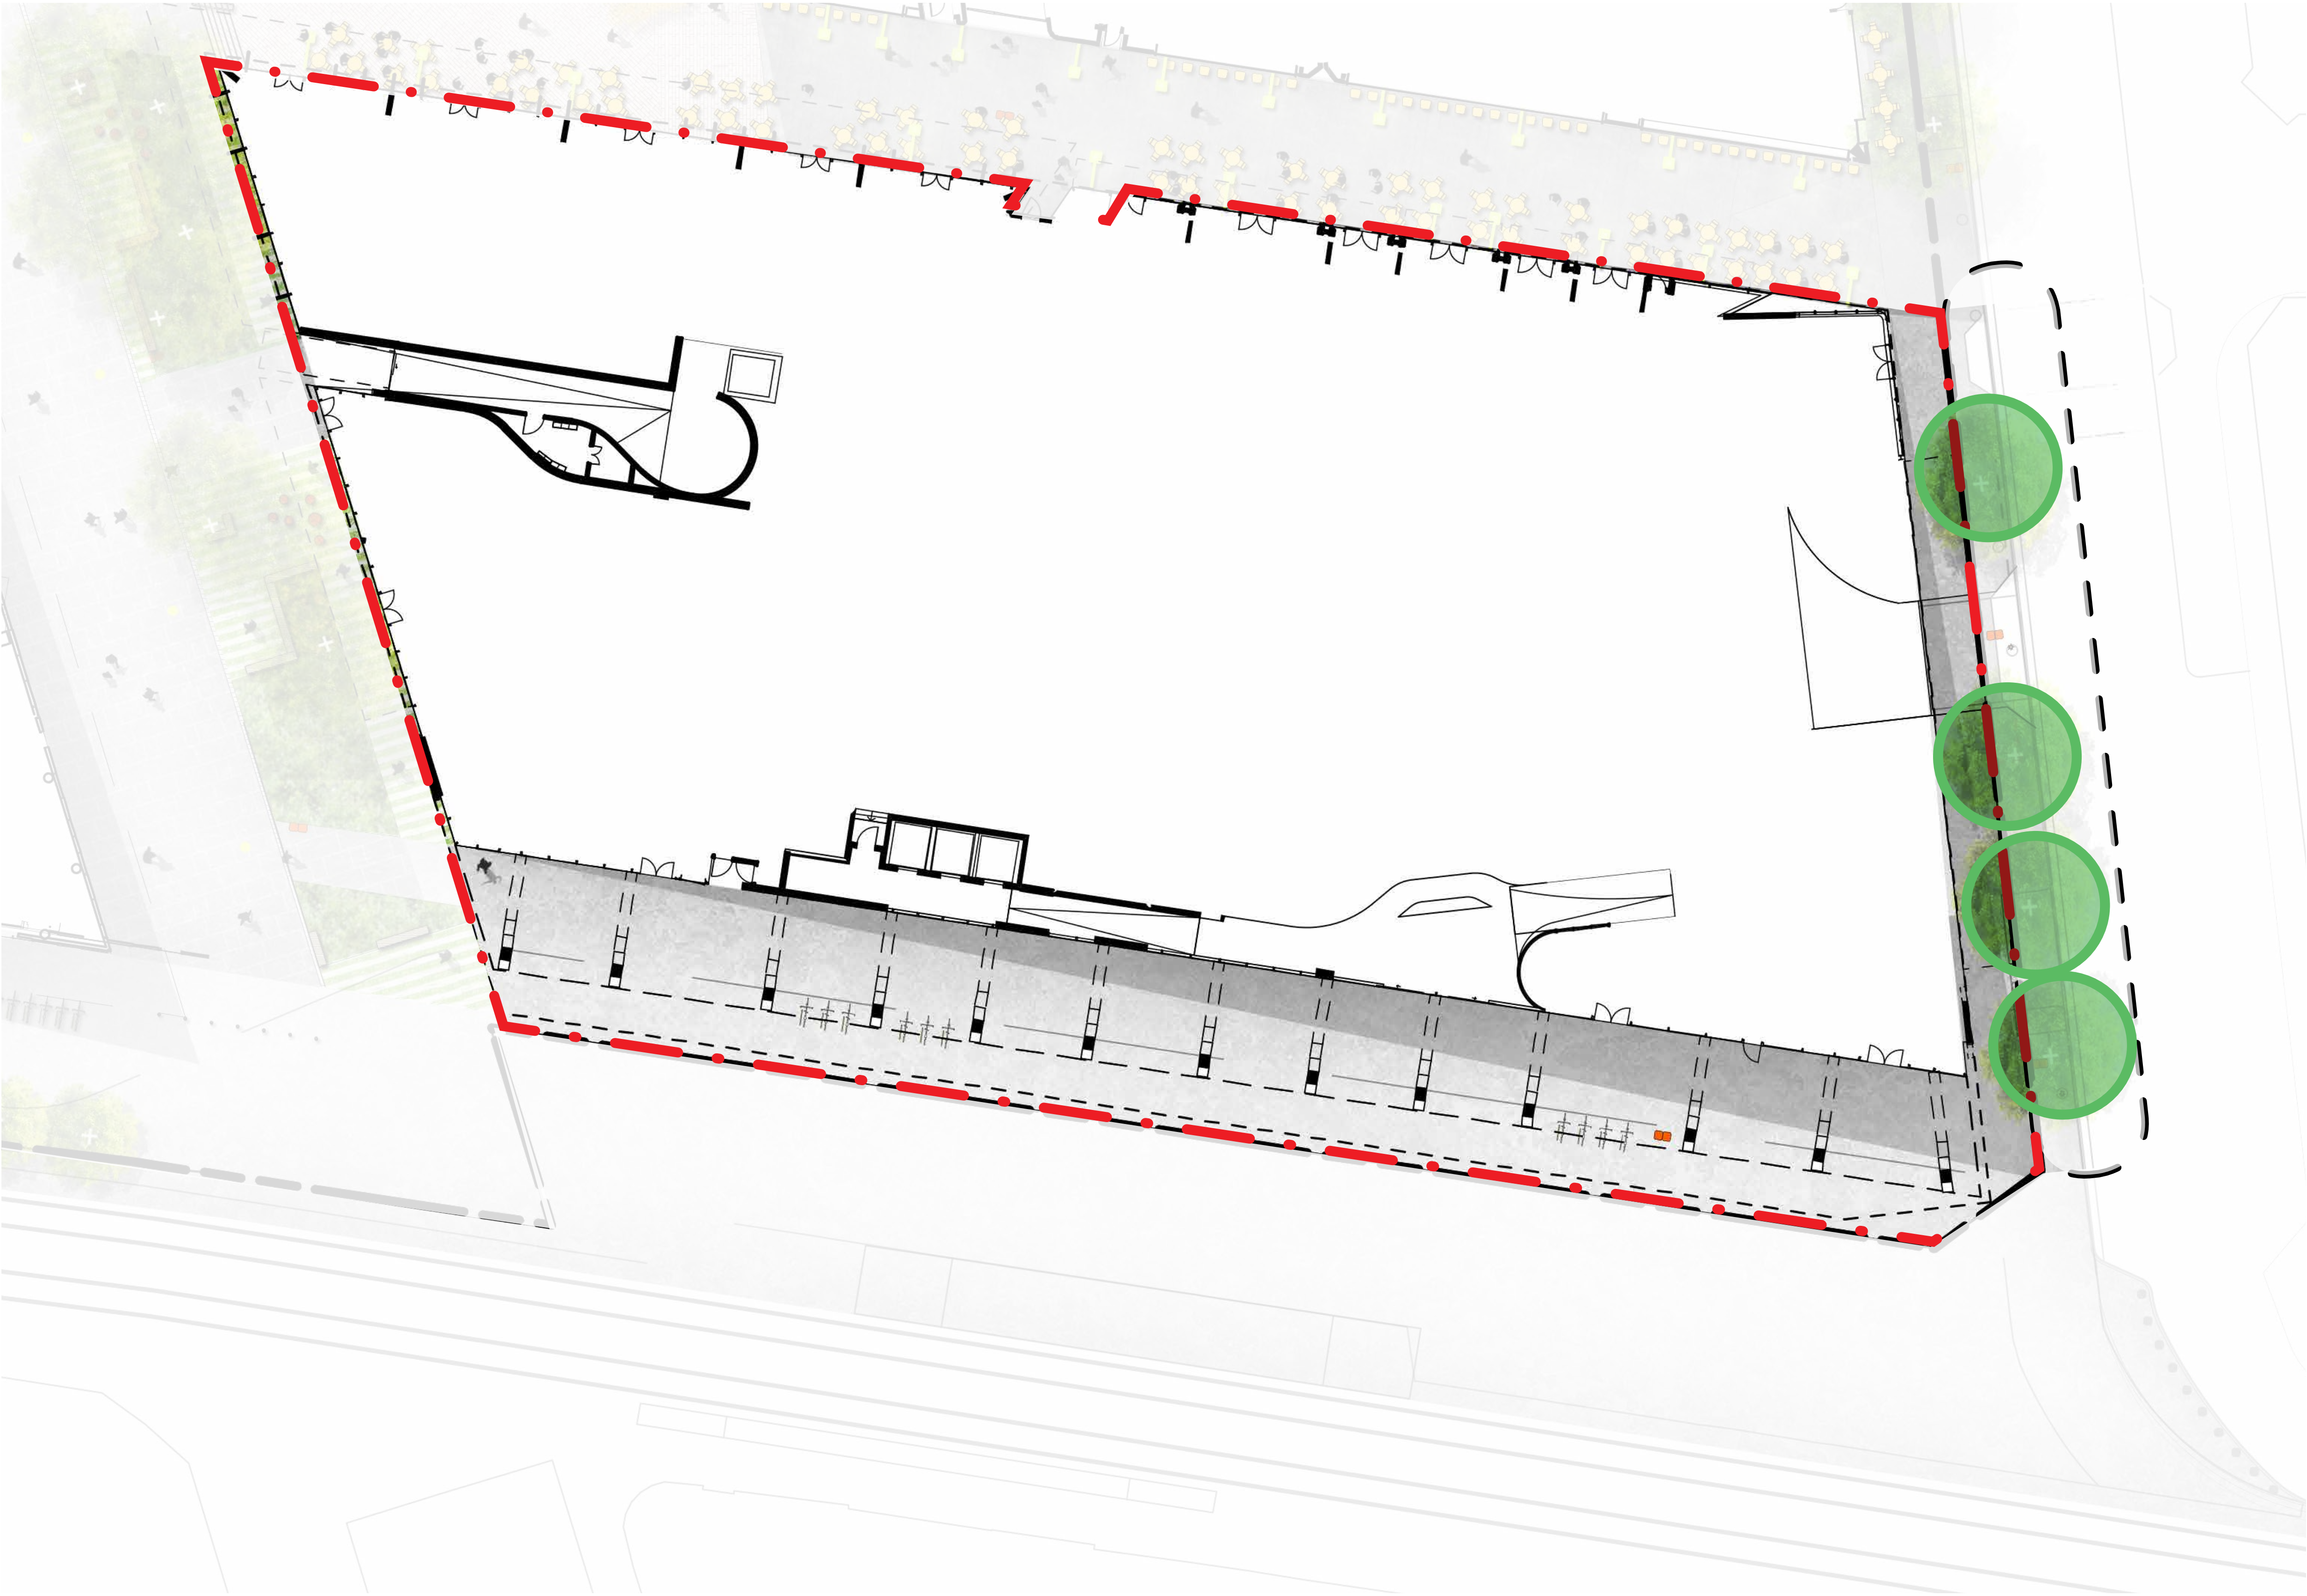


- KEY**
- SE PLOT DA BOUNDARY
 - CONCEPT ONLY-SUBJECT TO APPROVAL

Harbour Street

Botanic Name	Common Name	Estimated Pot Size	Native/ Exotic
New Trees			
Kolreuteria paniculata	Golden Rain Tree	400L	exotic



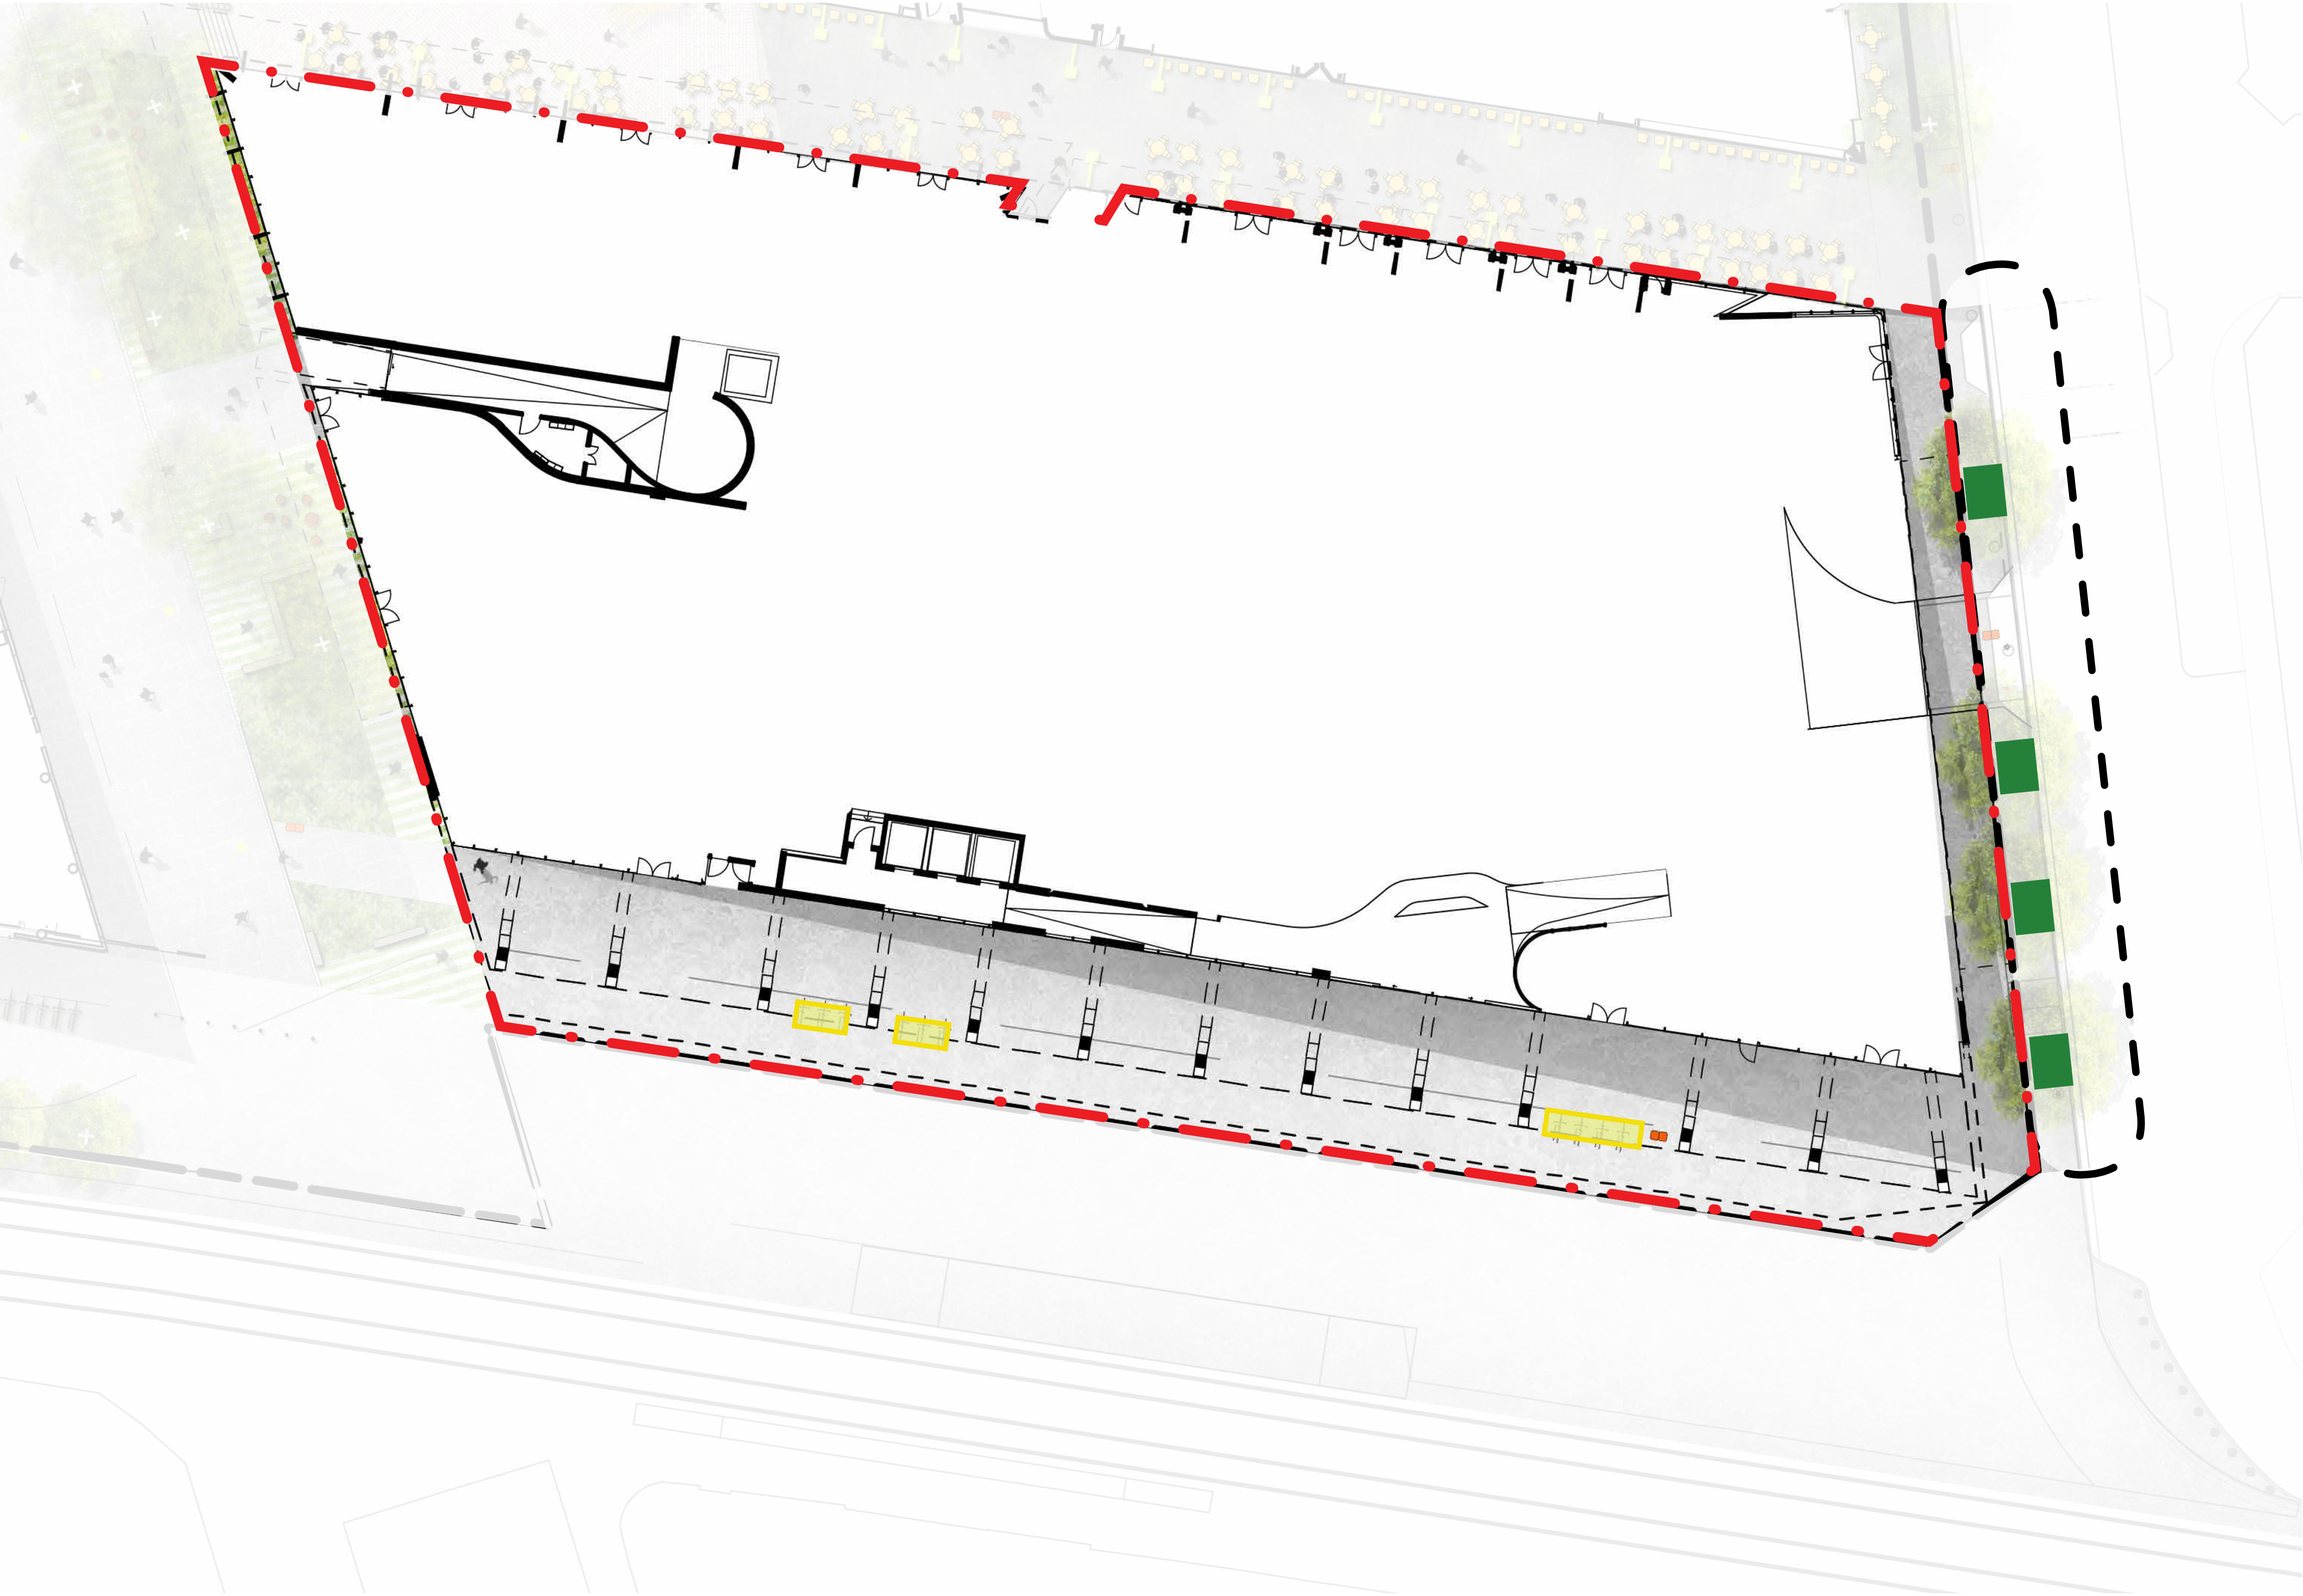

- KEY**
- SE PLOT DA BOUNDARY
 - CONCEPT ONLY-SUBJECT TO APPROVAL

Tree Grate

Material - Granite
Location - Back of Pier Street
Colour - Austra Black

Bike Rack

Material - Stainless steel CHS
Location - Hay Street
Colour - Stainless Steel
Number - 20 bicycle parks (10 hoops)