




GENERAL NOTES
 ALL DIMENSIONS AND EXISTING CONDITIONS SHALL BE CHECKED AND VERIFIED BY THE CONTRACTOR BEFORE PROCEEDING WITH THE WORK.
 ALL LEVELS RELATIVE TO AUSTRALIAN HEIGHT DATUM.
 DO NOT SCALE DRAWINGS. USE FIGURED DIMENSIONS ON.

LEGEND


- S STUDIO
 - 1B 1 BED
 - 2B1B 2 BED + 1 BATH
 - 2B2B 2 BED + 2 BATH
 - 3B 3 BED
 - 4B 4 BED
 - COMMUNITY
 - RETAIL + NON-RESIDENTIAL
 - EXTERNAL AREA
 - COURTYARD/BALCONY/WINTER GARDEN
- ADAPTABLE APARTMENT
- CROSS VENT (CFD MODELLING)
- CROSS VENT PATH
- SOUTH FACING APARTMENTS
- 2 HOUR SOLAR ACCESS APARTMENTS
- NO SOLAR ACCESS APARTMENTS




01 PLAN L00 Podium - Ground with Retail NTS
 02 PLAN L01 Podium - Mezzanine NTS
NO APARTMENTS ON L00 and L01

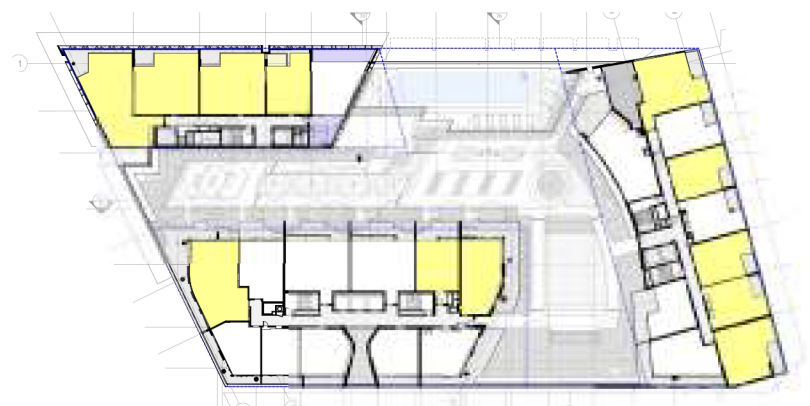


06 PLAN L06 Podium - Roof Garden NTS

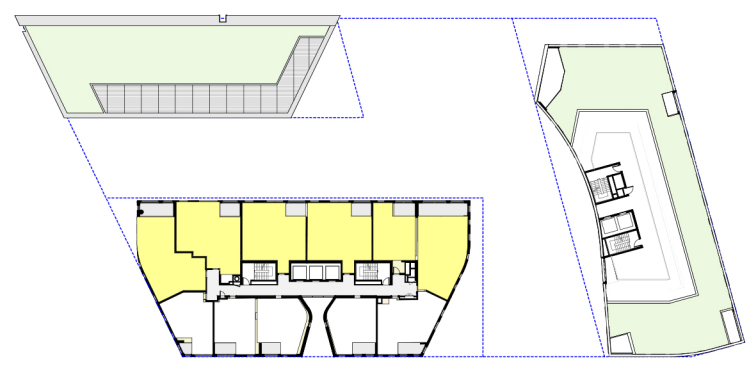


10 PLAN L10 - L27 Tower - Residential NTS

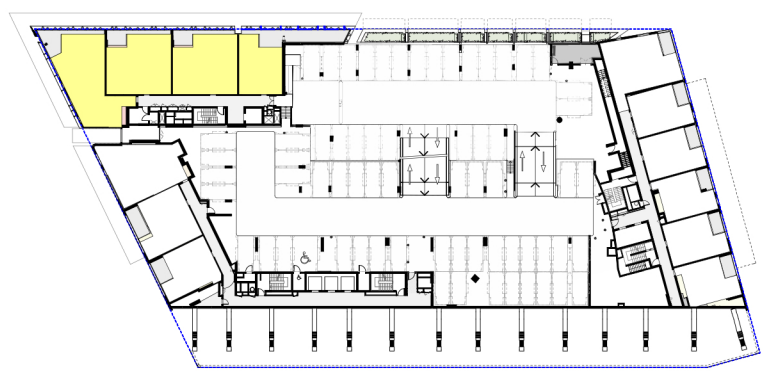


03 PLAN L02 Podium - Residential NTS

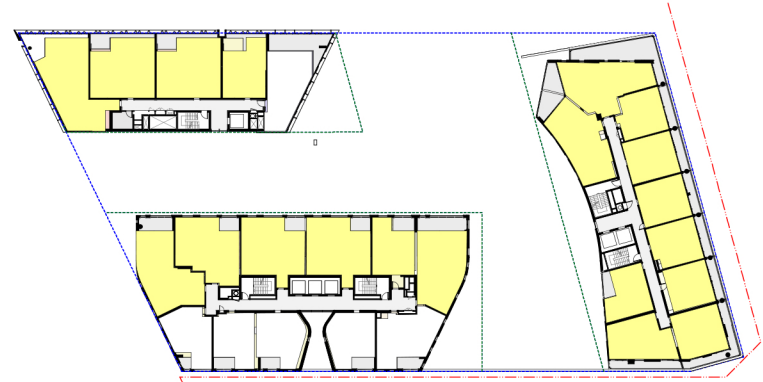


07 PLAN L07 Tower - Residential NTS

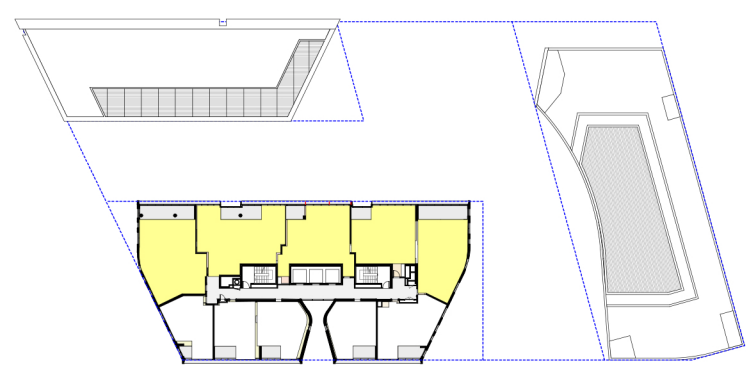


11 PLAN L28 Tower - Residential NTS

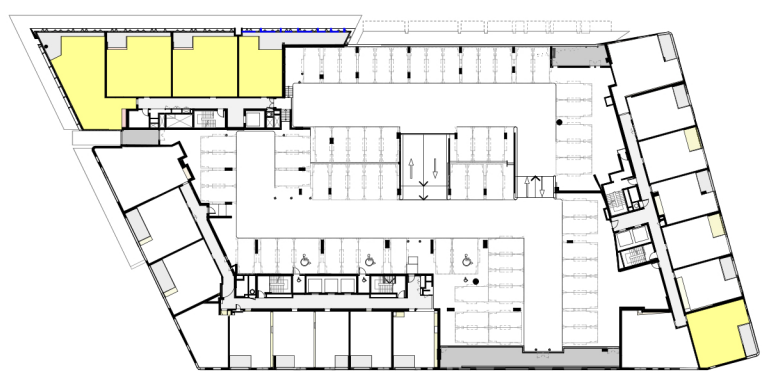


04 PLAN L03-L04 Podium - Residential NTS

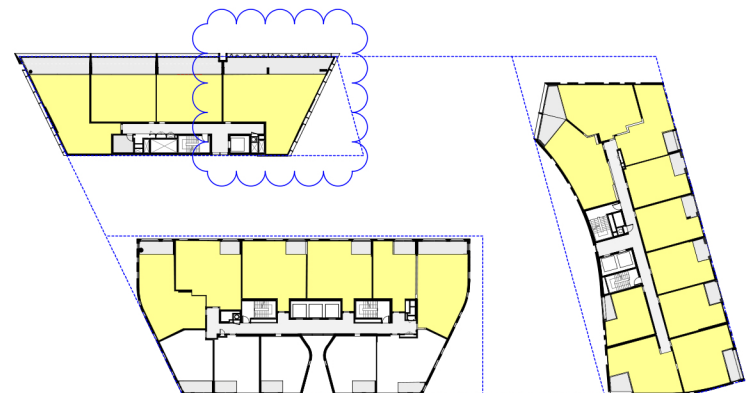


08 PLAN L08 Tower - Residential NTS

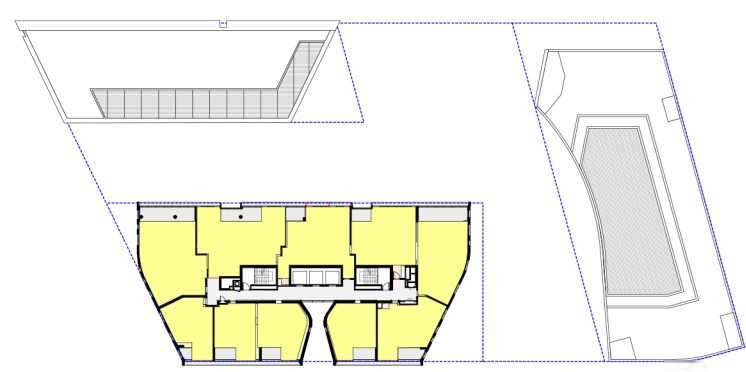


12 PLAN L29 Tower - Residential NTS

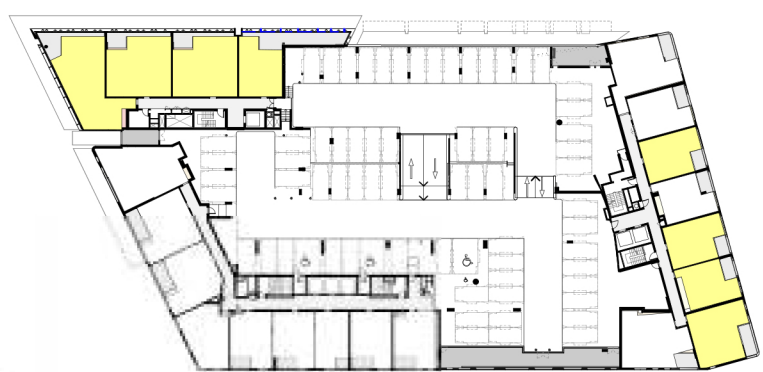

09 PLAN L09 Tower - Residential NTS

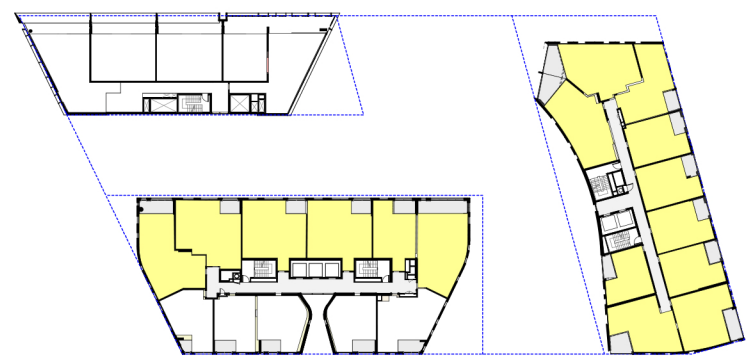

09 PLAN L09 Tower - Residential NTS

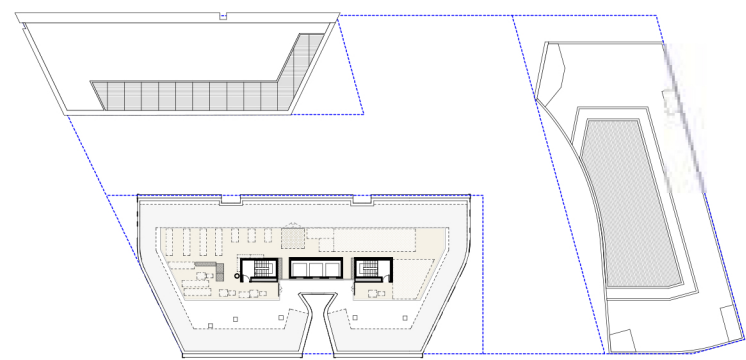

13 PLAN L30 Tower - SE1 Plant NTS

Level	2 Hours Sunlight	%
L29	5	60%
L28	5	
L27	6	
L26	6	
L25	6	
L24	6	
L23	6	
L22	6	
L21	6	
L20	6	
L19	6	
L18	6	
L17	6	
L16	6	
L15	6	
L14	6	
L13	6	
L12	6	
L11	6	
L10	6	
L09	16	31%
L08	20	
L07	20	
L06	11	
L05	6	
L04	5	
L03	5	
L02	4	
L01	0	
L00	0	
TOTAL	205	53%

STANDARD HOURS 8am-4pm

01	22/1/16	SSDA	Simon Barr
02	22/1/16	SSDA	Simon Barr
03	22/1/16	SSDA Update	Simon Barr
04	22/1/16	SSDA Update	Simon Barr
SYDNEY: Level 5, 70 King Street, Sydney NSW 2000 Australia. T +61 2 9251 7107 F +61 2 9251 7107 E fjm@fjmt.com.au W www.fjmt.com.au



fjmt
 NOMINATED ARCHITECT: FRANCIS-JONES MOREHEN THORP PTY LTD

PROJECT: **Living Square SE Plot**
 Sydney Lend Lease (Haymarket) Pty Limited, ABN 50 147 913 291

TITLE: **Environmental Performance Apartment Solar Access-2 Hour (8-4) EXTENDED HOURS 8am-4pm**

SCALE	Not to Scale	PROJECT CODE	LLHM VSB
DATE	22/1/16	REVISION	09
SHEET NO.	FJMT-DA-R4003		

For Approval