




01 PLAN L00 Podium - Ground with Retail
NTS

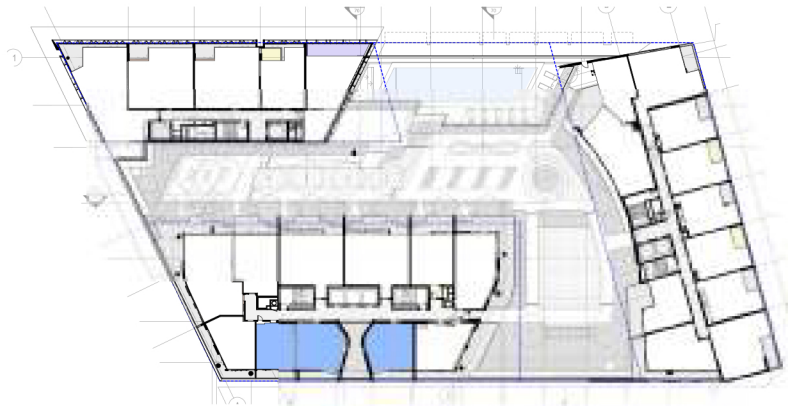


05 PLAN L06 Podium - Roof Garden
NTS

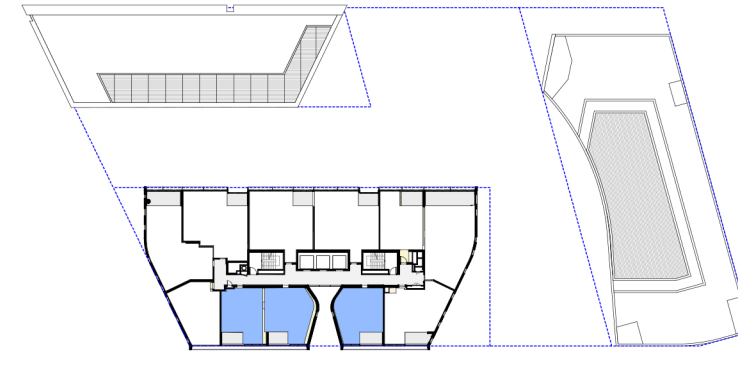


09 PLAN L10-27 Tower - Typical Residential
NTS

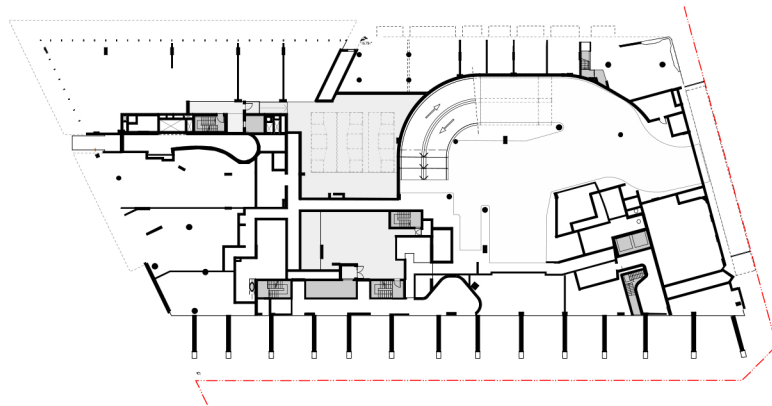


02 PLAN L01 Podium - Mezzanine
NTS

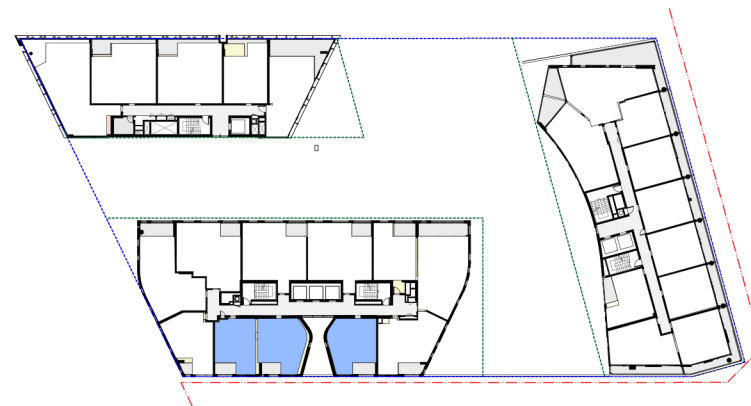


06 PLAN L07 Tower
NTS

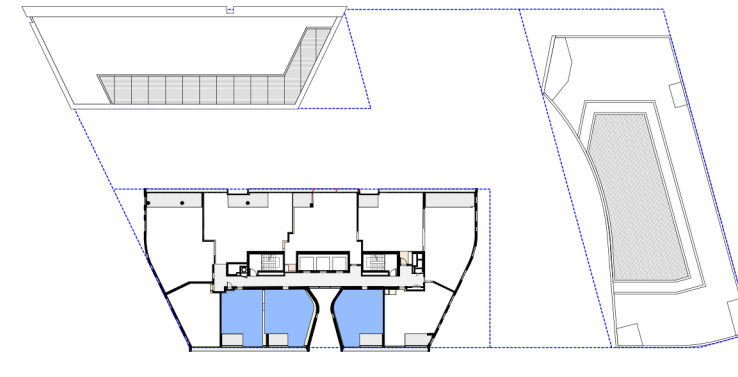


10 PLAN Level 28-29 - Premium Residential
NTS

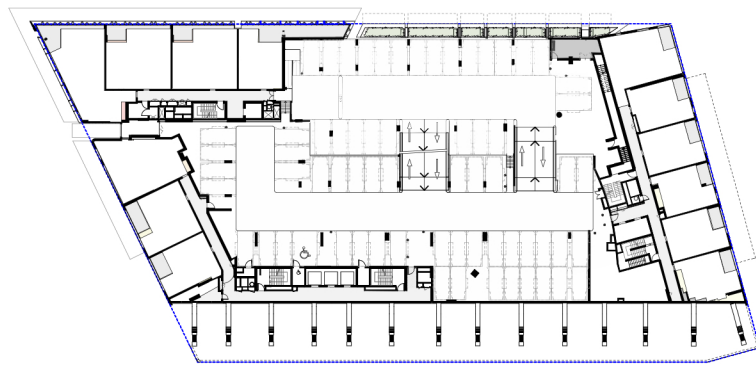

03 PLAN L02 Podium - Residential
NTS

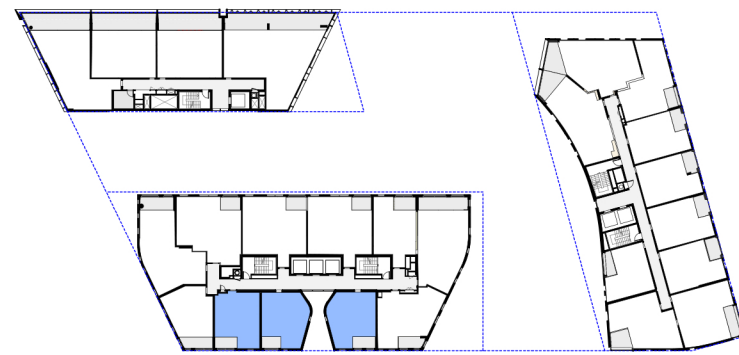


07 PLAN L08 Tower
NTS

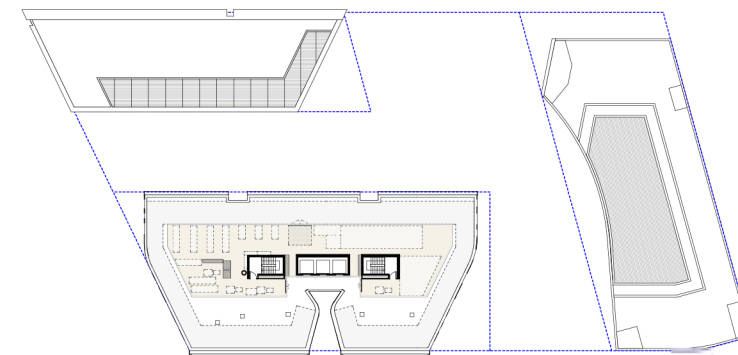

11 PLAN Level 30 - Tower Plant
NTS



03 PLAN L02 Podium - Residential
NTS

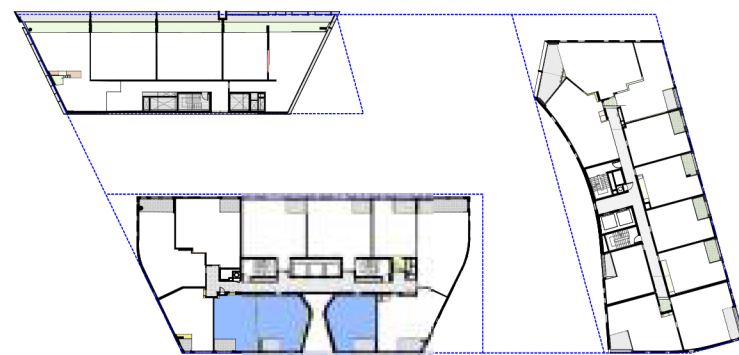

08 PLAN L09 Tower
NTS



GENERAL NOTES
ALL DIMENSIONS AND EXISTING CONDITIONS SHALL BE CHECKED AND VERIFIED BY THE CONTRACTOR BEFORE PROCEEDING WITH THE WORK.
ALL LEVELS RELATIVE TO AUSTRALIAN HEIGHT DATUM.
DO NOT SCALE DRAWINGS. USE FIGURED DIMENSIONS ONLY.

LEGEND

- S STUDIO
- 1B 1 BED
- 2B1B 2 BED + 1 BATH
- 2B2B 2 BED + 2 BATH
- 3B 3 BED
- 4B 4 BED
- COMMUNITY
- RETAIL + NON-RESIDENTIAL
- EXTERNAL AREA
- COURTYARD/BALCONY/WINTER GARDEN
- ADAPTABLE APARTMENT
- CROSS VENT (CFD MODELLING)
- CROSS VENT PATH
- SOUTH FACING APARTMENTS
- 2 HOUR SOLAR ACCESS APARTMENTS
- NO SOLAR ACCESS APARTMENTS

Level	South Facing	%
L29	3	18%
L28	3	
L27	3	
L26	3	
L25	3	
L24	3	
L23	3	
L22	3	
L21	3	
L20	3	
L19	3	
L18	3	
L17	3	
L16	3	
L15	3	
L14	3	
L13	3	
L12	3	
L11	3	
L10	3	
L09	3	
L08	3	
L07	3	
L06	3	
L05	6	
L04	6	
L03	6	
L02	0	
L01	0	
L00	0	
90	23%	

01	22/1/16	SSDA	Simon Barr
02	22/1/16	SSDA	Simon Barr
03	22/1/16	SSDA Update	Simon Barr
04			Simon Barr
05			Simon Barr
06			Simon Barr
07			Simon Barr
08			Simon Barr
09			Simon Barr
10			Simon Barr
11			Simon Barr

SYDNEY
Level 5, 70 King Street
Sydney NSW 2000 Australia
T +61 2 9251 7077
F +61 2 9251 7077
E fjm@fjmt.com.au
W www.fjmt.com.au



PROJECT
Haymarket, Earning Square SE Plot

Sydney
Lend Lease (Haymarket) Pty Limited, ABN 50 147 913 291

TITLE
Environmental Performance
South Facing Apartments

SCALE	Not to Scale	PROJECT CODE	LLHM V5B
DATE	22/1/16	REVISION	07
SHEET NO.	FJMT-DA-R4002		

For Approval

