



Façade Design

Revised Tower Façade Design - Privacy in Building Slot


5.5.

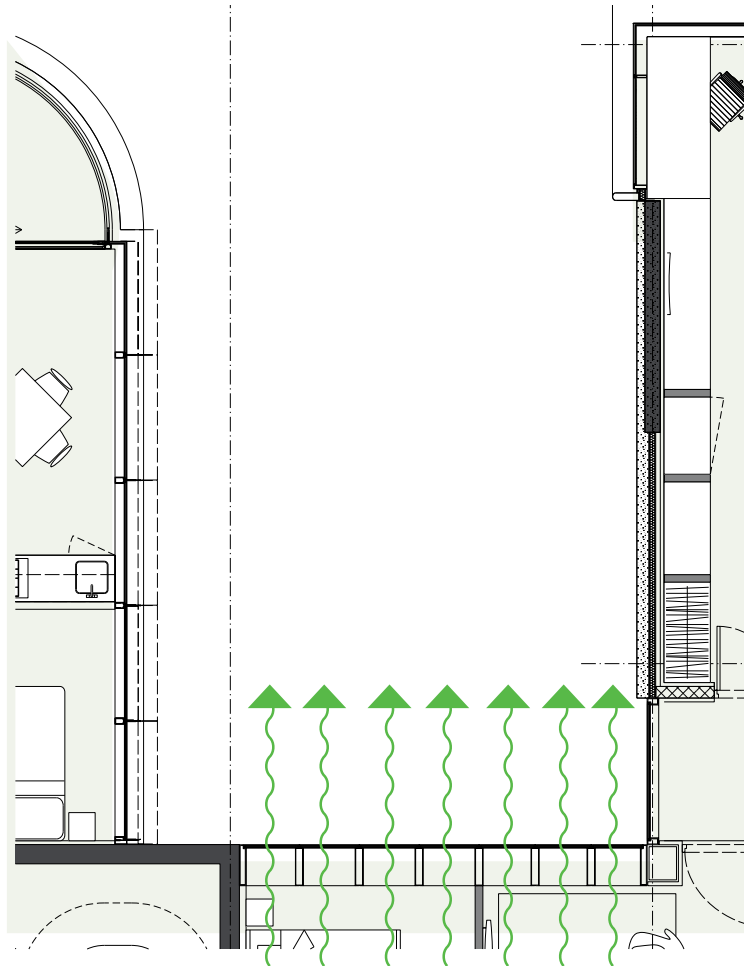

Deep fins provide straight Views out from the Hotel Suites in the Slot

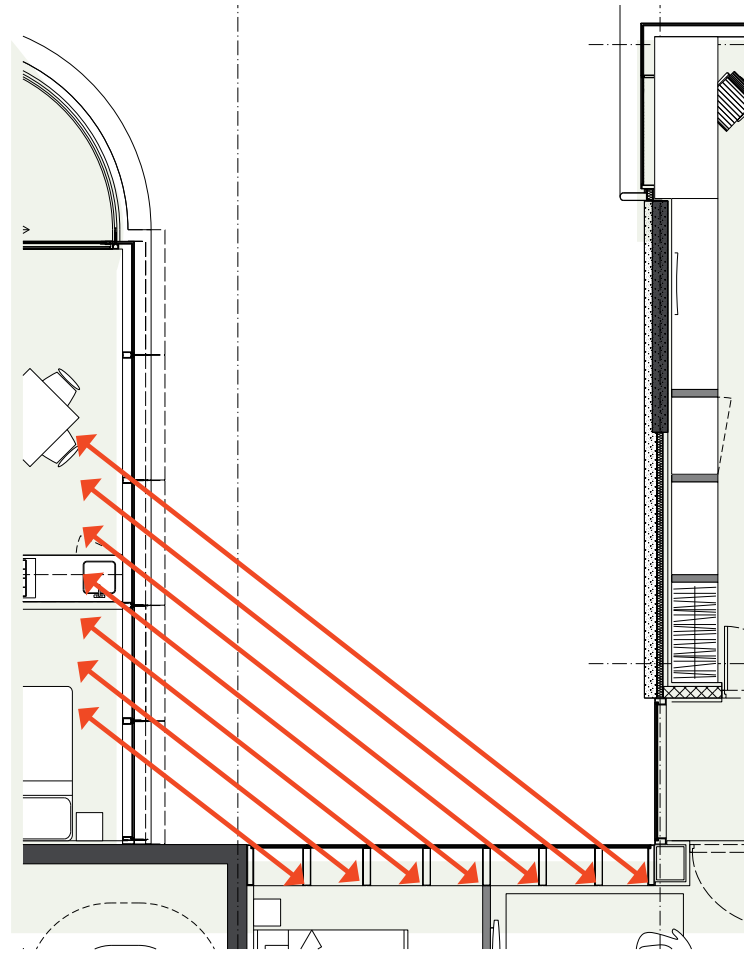

Deep fins solve overlooking issues from adjacent functions such as residential, office or childcare towards the hotel

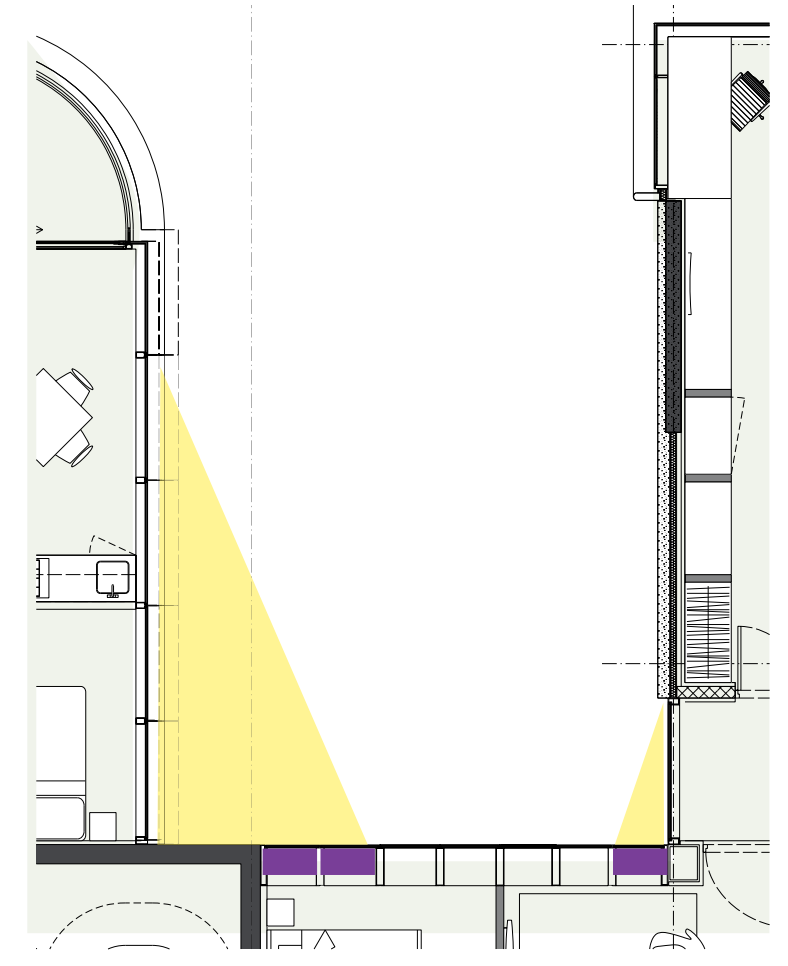

Textured glass panels in the end bays create some additional privacy between directly adjacent functions