



W:\CAD\ent\Bldg\_4\PA-A4-3770.dwg

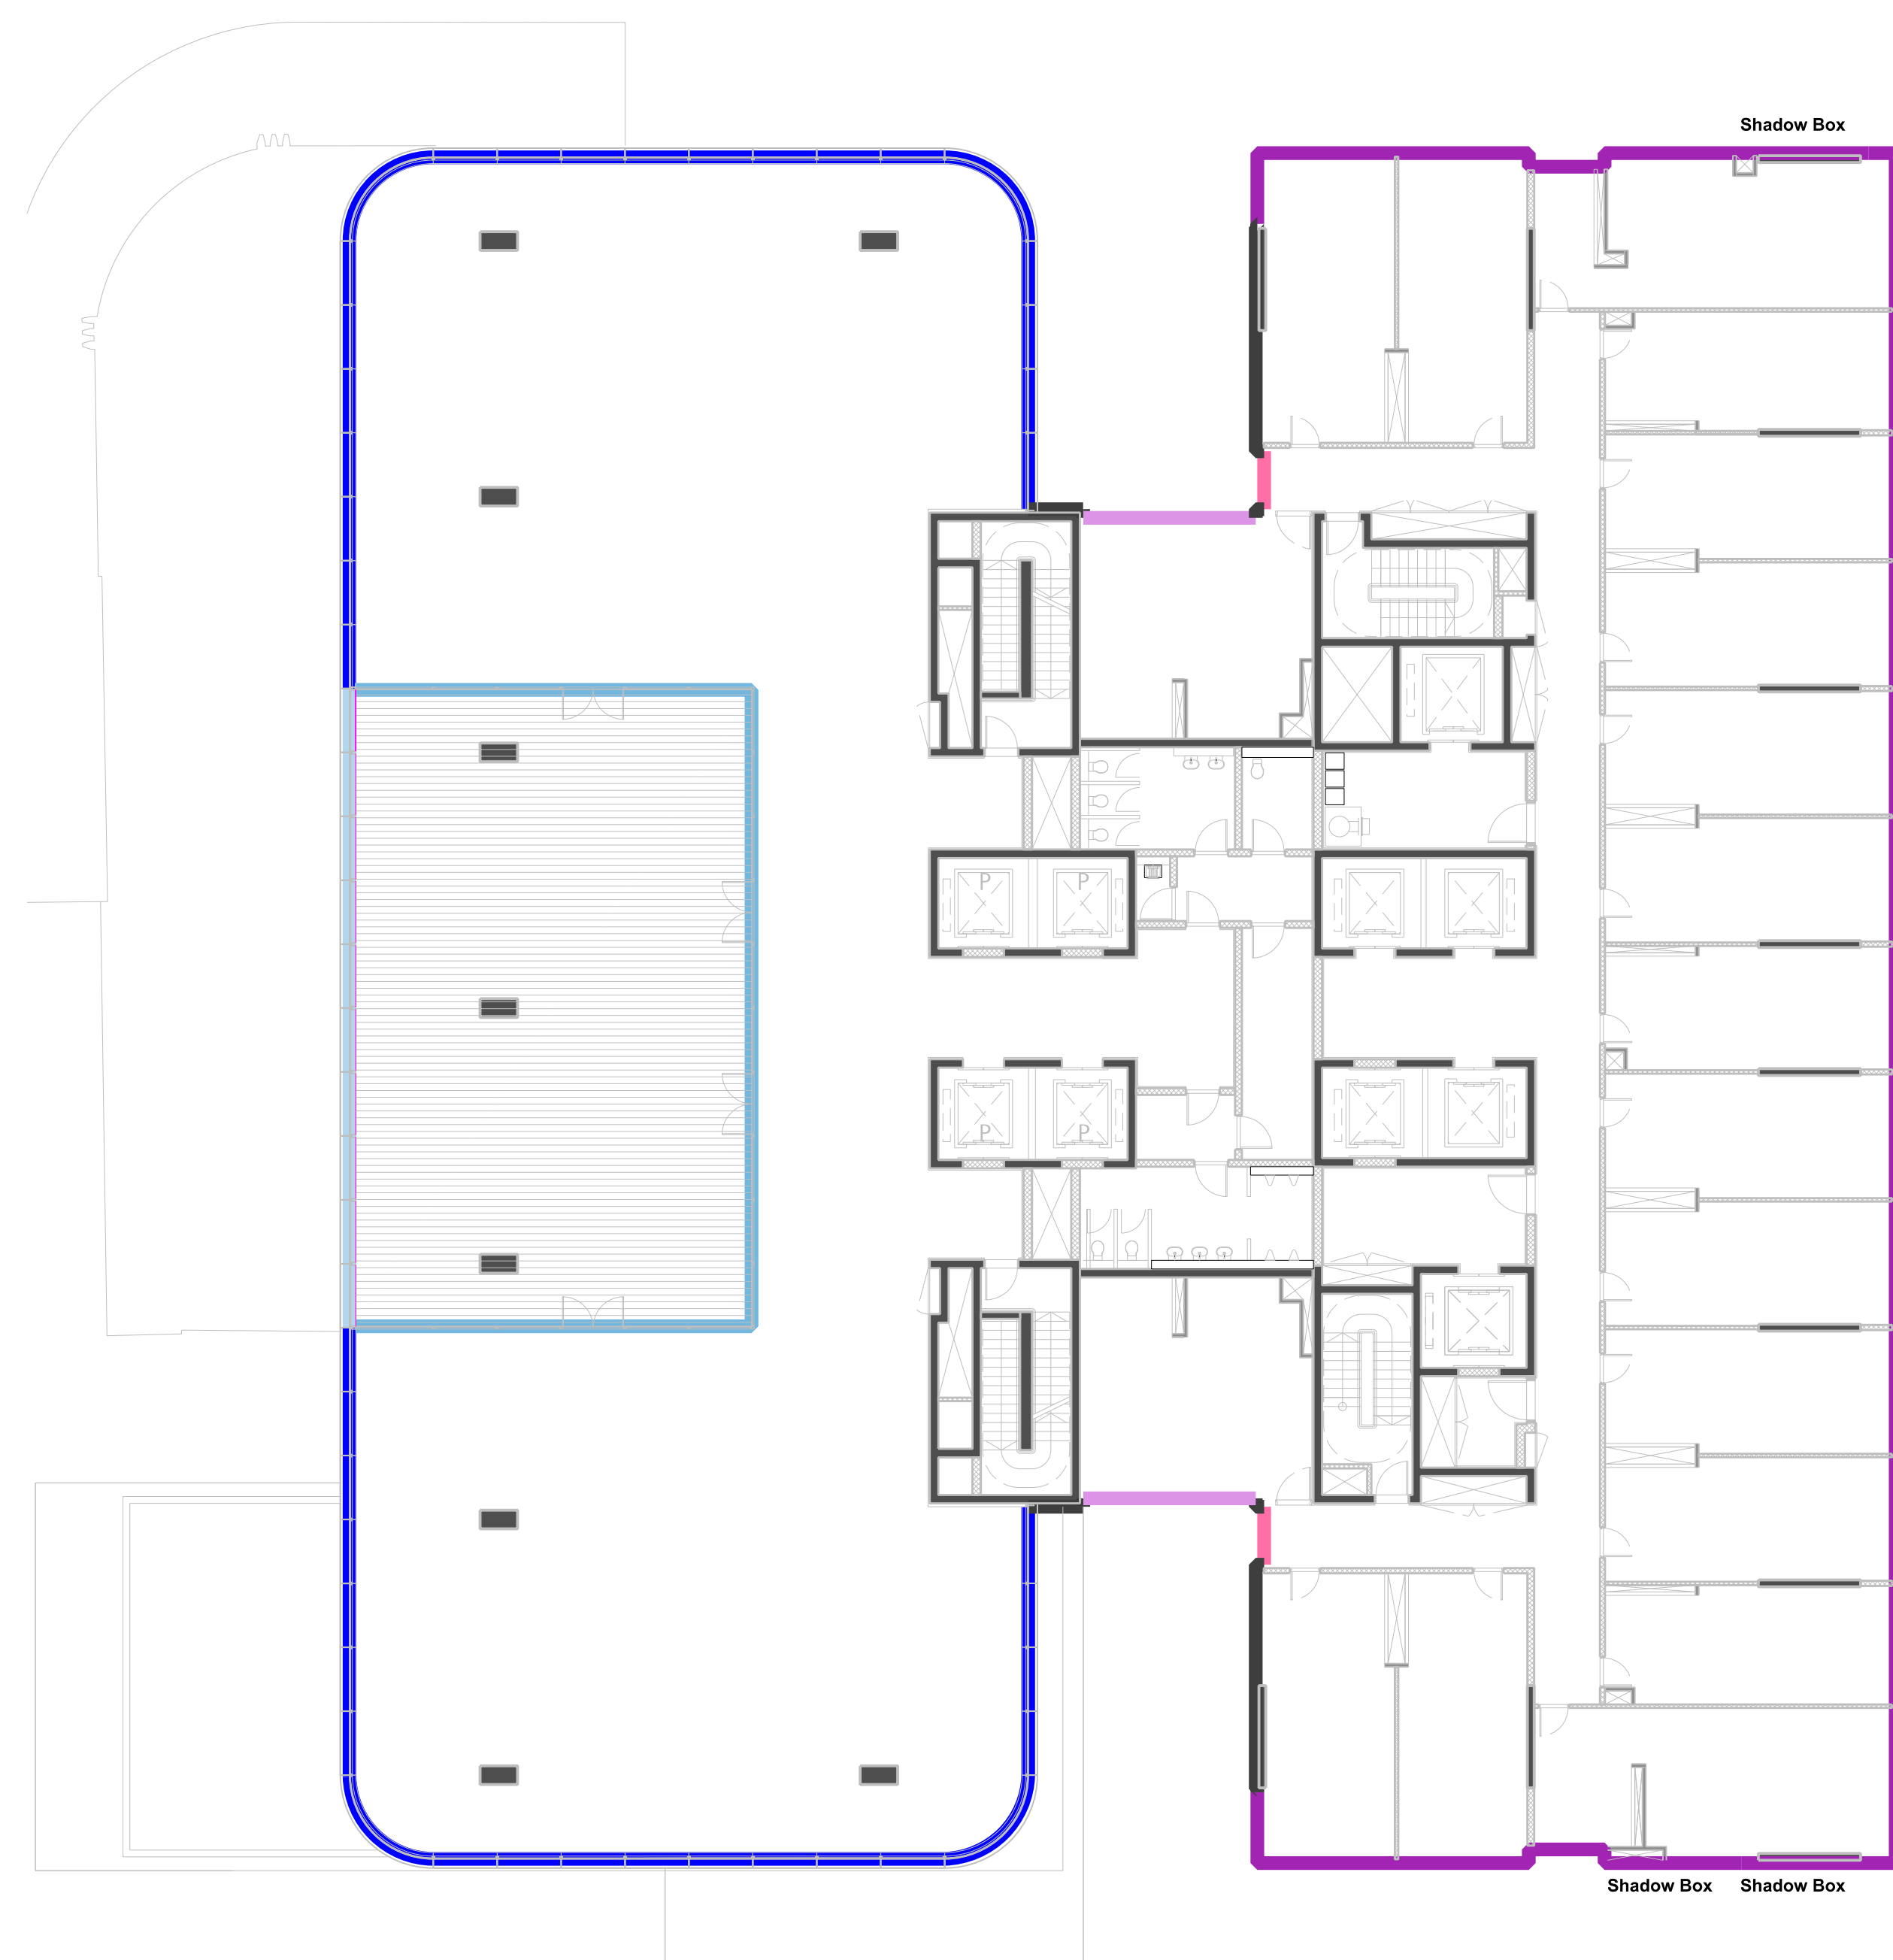

01 Cladding Typologies - Plan L04  
1:20

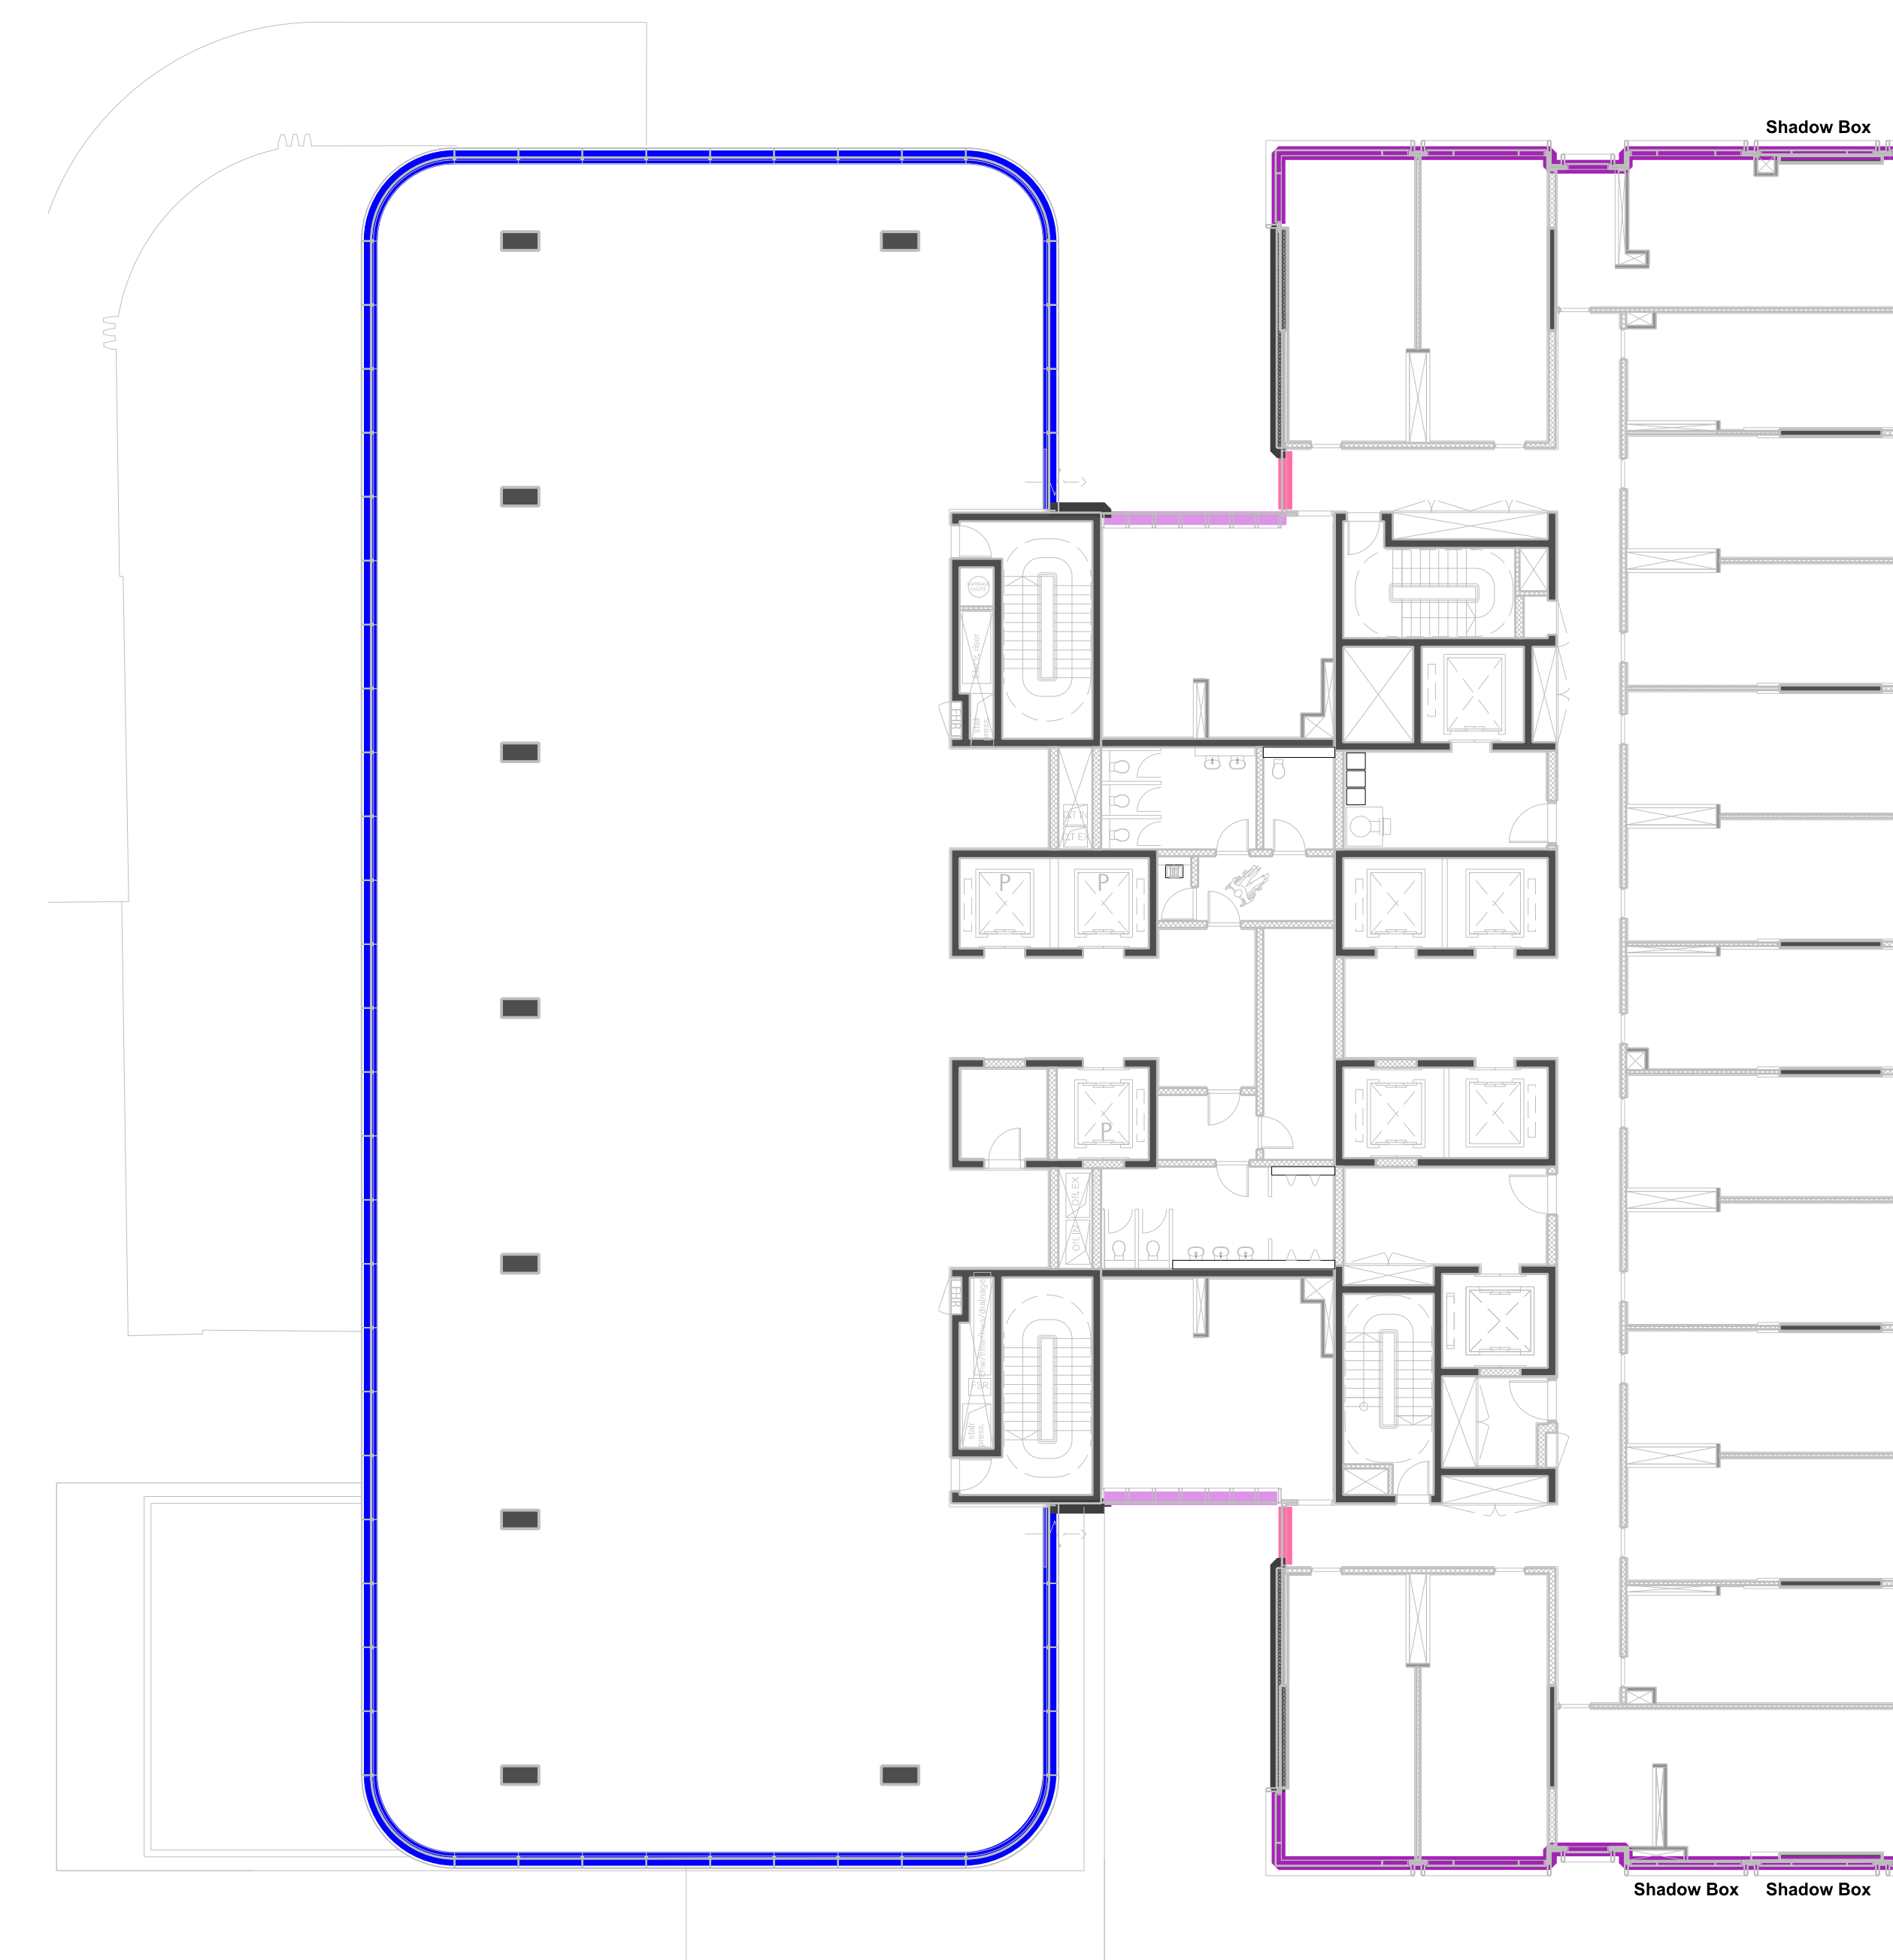

02 Cladding Typologies - Plan Office (L05-10) / Hotel (L05-12)  
1:20



03 Cladding Typologies - Plan Resi (L11) / Hotel (L13)  
1:20




04 Cladding Typologies - Plan Resi (L12-16) / Hotel (L14-18)  
1:20

- PA-A4-3771 — O1 Office / Childcare Typical
- PA-A4-3772 — O2 Childcare Terrace
- O3 Childcare Internal Glazing
  
- PA-A4-3775 — R1 Residential Typical
- PA-A4-3776 — R2 Residential Balcony
- PA-A4-3777 — R3 Residential Neck
- PA-A4-3778 — R4 Residential Atrium
  
- PA-A4-3780 — H1 Hotel Typical
- PA-A4-3781 — H2 Hotel Corridor
- PA-A4-3782 — H3 Hotel Rooms Slot
  
- PA-A4-3781 — S Solid - Exposed Concrete

General Notes  
 1. Do not scale drawings. Dimensions govern.  
 2. All dimensions are in millimetres unless noted otherwise.  
 3. All dimensions shall be verified on site before proceeding with the work.  
 4. Foster + Partners shall be notified in writing of any discrepancies.  
 5. Any areas indicated on this sheet are approximate and indicative only.

Rev.	Date	Reason For Issue	CHK
00	15/10/14	SSD APPLICATION	RP

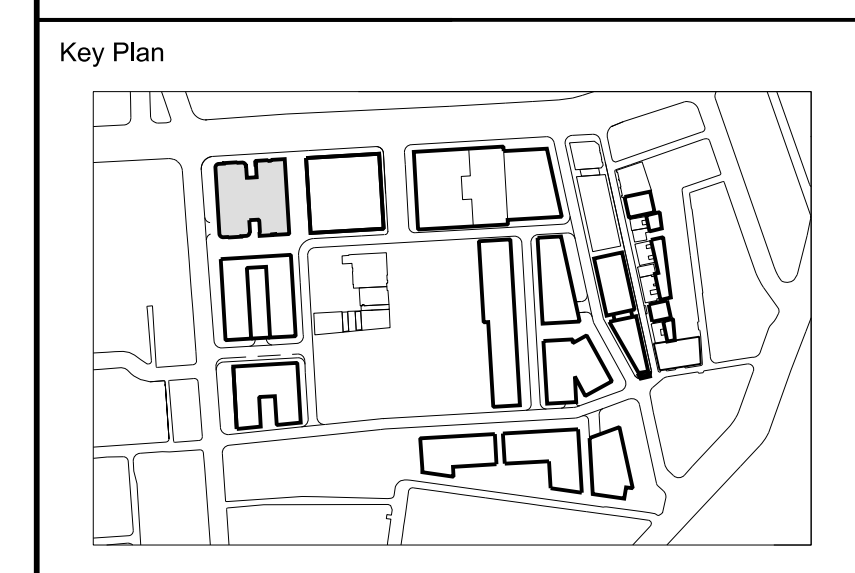

**FRASERS PROPERTY**  
 Project Frasers Broadway  
 20 - 102 Broadway Sydney NSW 2000  
 Client Frasers Broadway  
 L11, 458 Kent Street Sydney NSW 2000  
 T: 02 8823 8800 F: 02 8823 8801

Architect  
**Foster + Partners**  
 Riverside, 22 Hester Road  
 London SW11 4AN  
 T +44 (0)20 7738 0455  
 F +44 (0)20 7738 1107

Local Collaborating Architect  
**PTW Architects**  
 Level 17, 9 Castlereagh St  
 Sydney NSW 2000 Australia  
 T +61 (0)2 92259777  
 F +61 (0)2 9221 4139  
 www.ptw.com.au

Block 4N  
 External Wall System  
 Tower Cladding Typologies

Project No.	Scale @ A0	Date	Drawn By
2094	nts	15/09/14	LB
Number	Revision		
PA-A4-3770	00		