

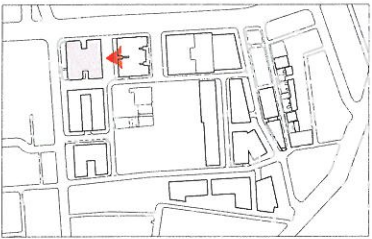
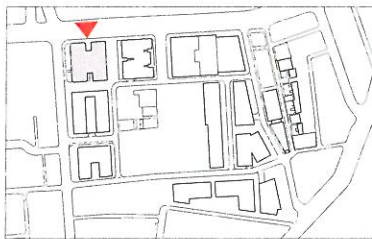


Façade Design
Revised Podium Façade Design - Proposed Elevations

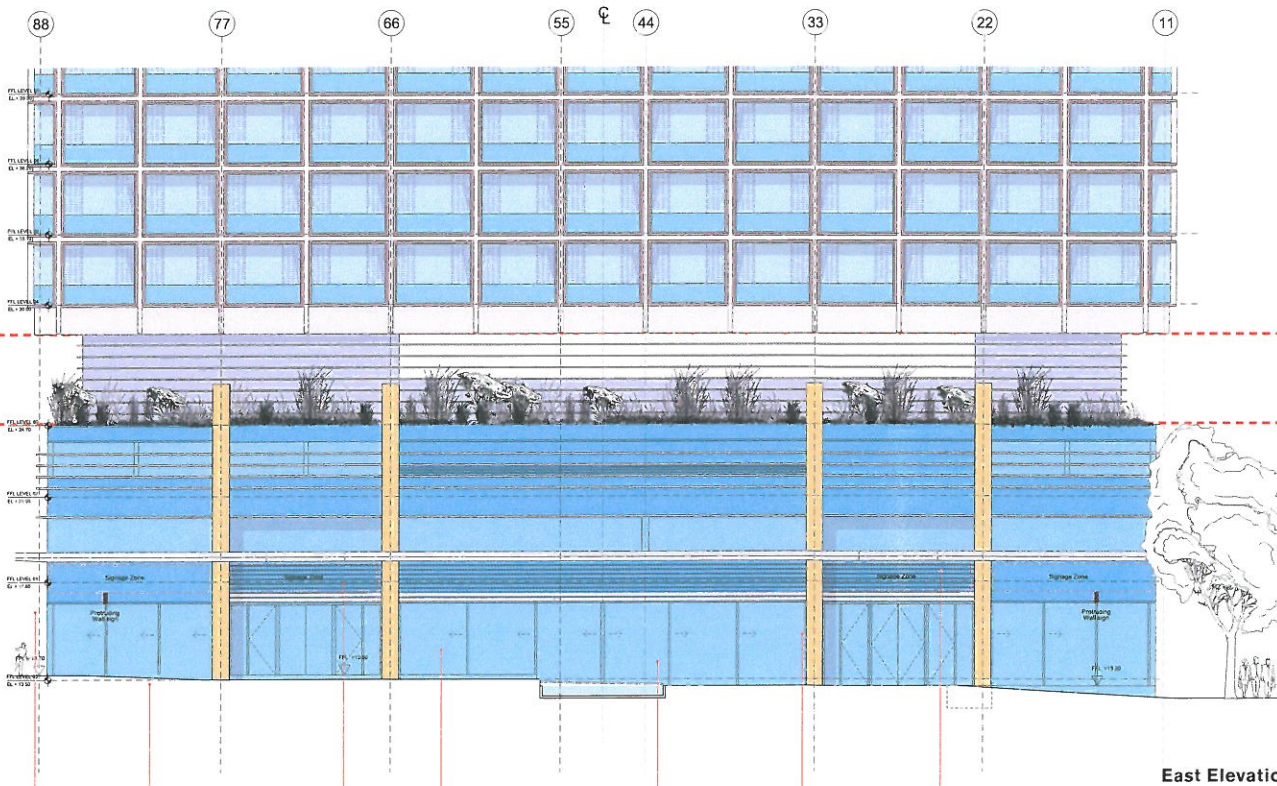

City Datum Lines as set by the Masterplan

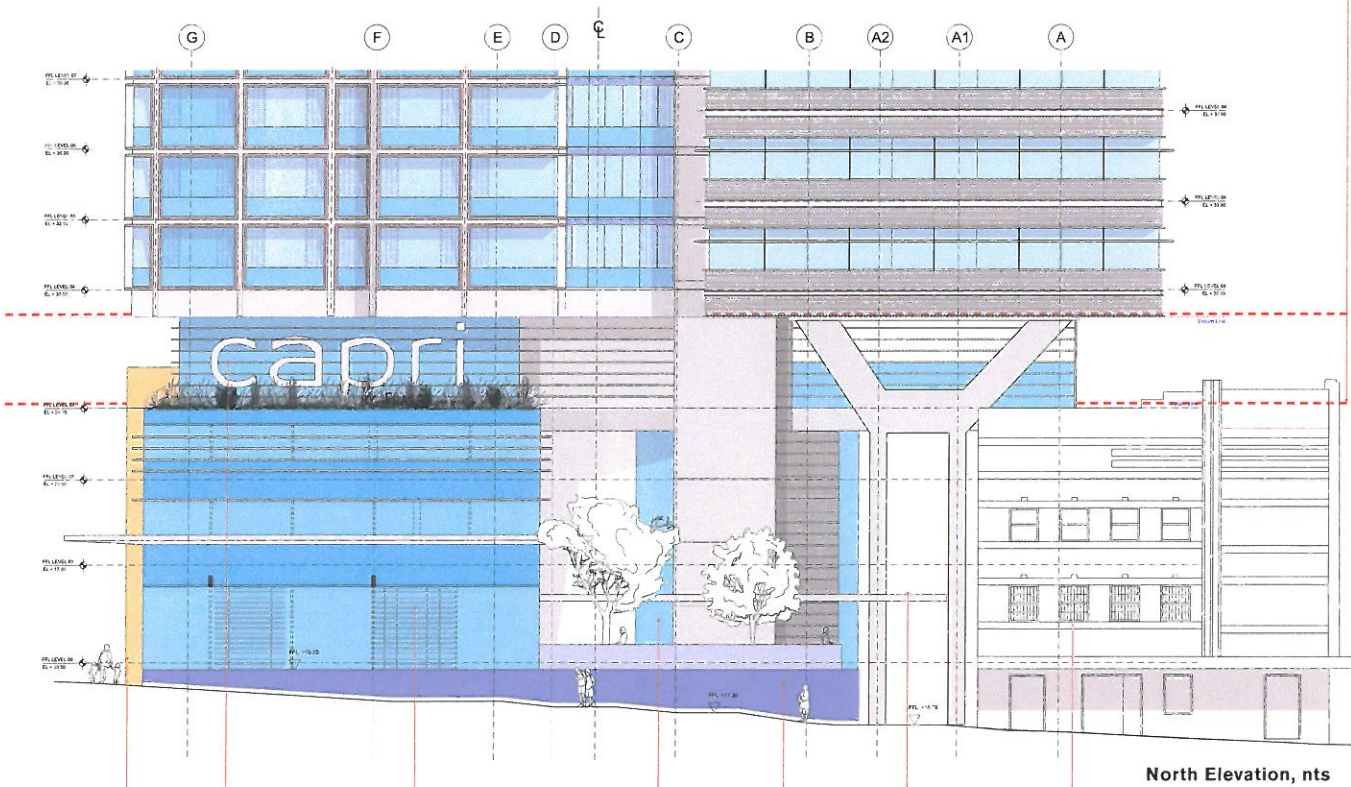

- Vertical Stone clad fin wall
- Horizontally louvered full height sliding metal panels (total of 3 units on north facade)
- Water feature
- Existing Heritage Pub
- Hotel Signage Zone (subject to further signage documentation)
- Outdoor seating area
- Awning above Commercial Entrance

- Awning above hotel lobby
- Main Hotel Lobby Entrance
- MEP zone metal louvers
- Main Hotel Restaurant Entrance
- Hotel Signage Zone (subject to further signage documentation)
- vertical stone clad wall to mark entrance to the building
- Sliding full height glass panels to Hotel lift lobby
- vertical stone clad wall to mark entrance to the building