


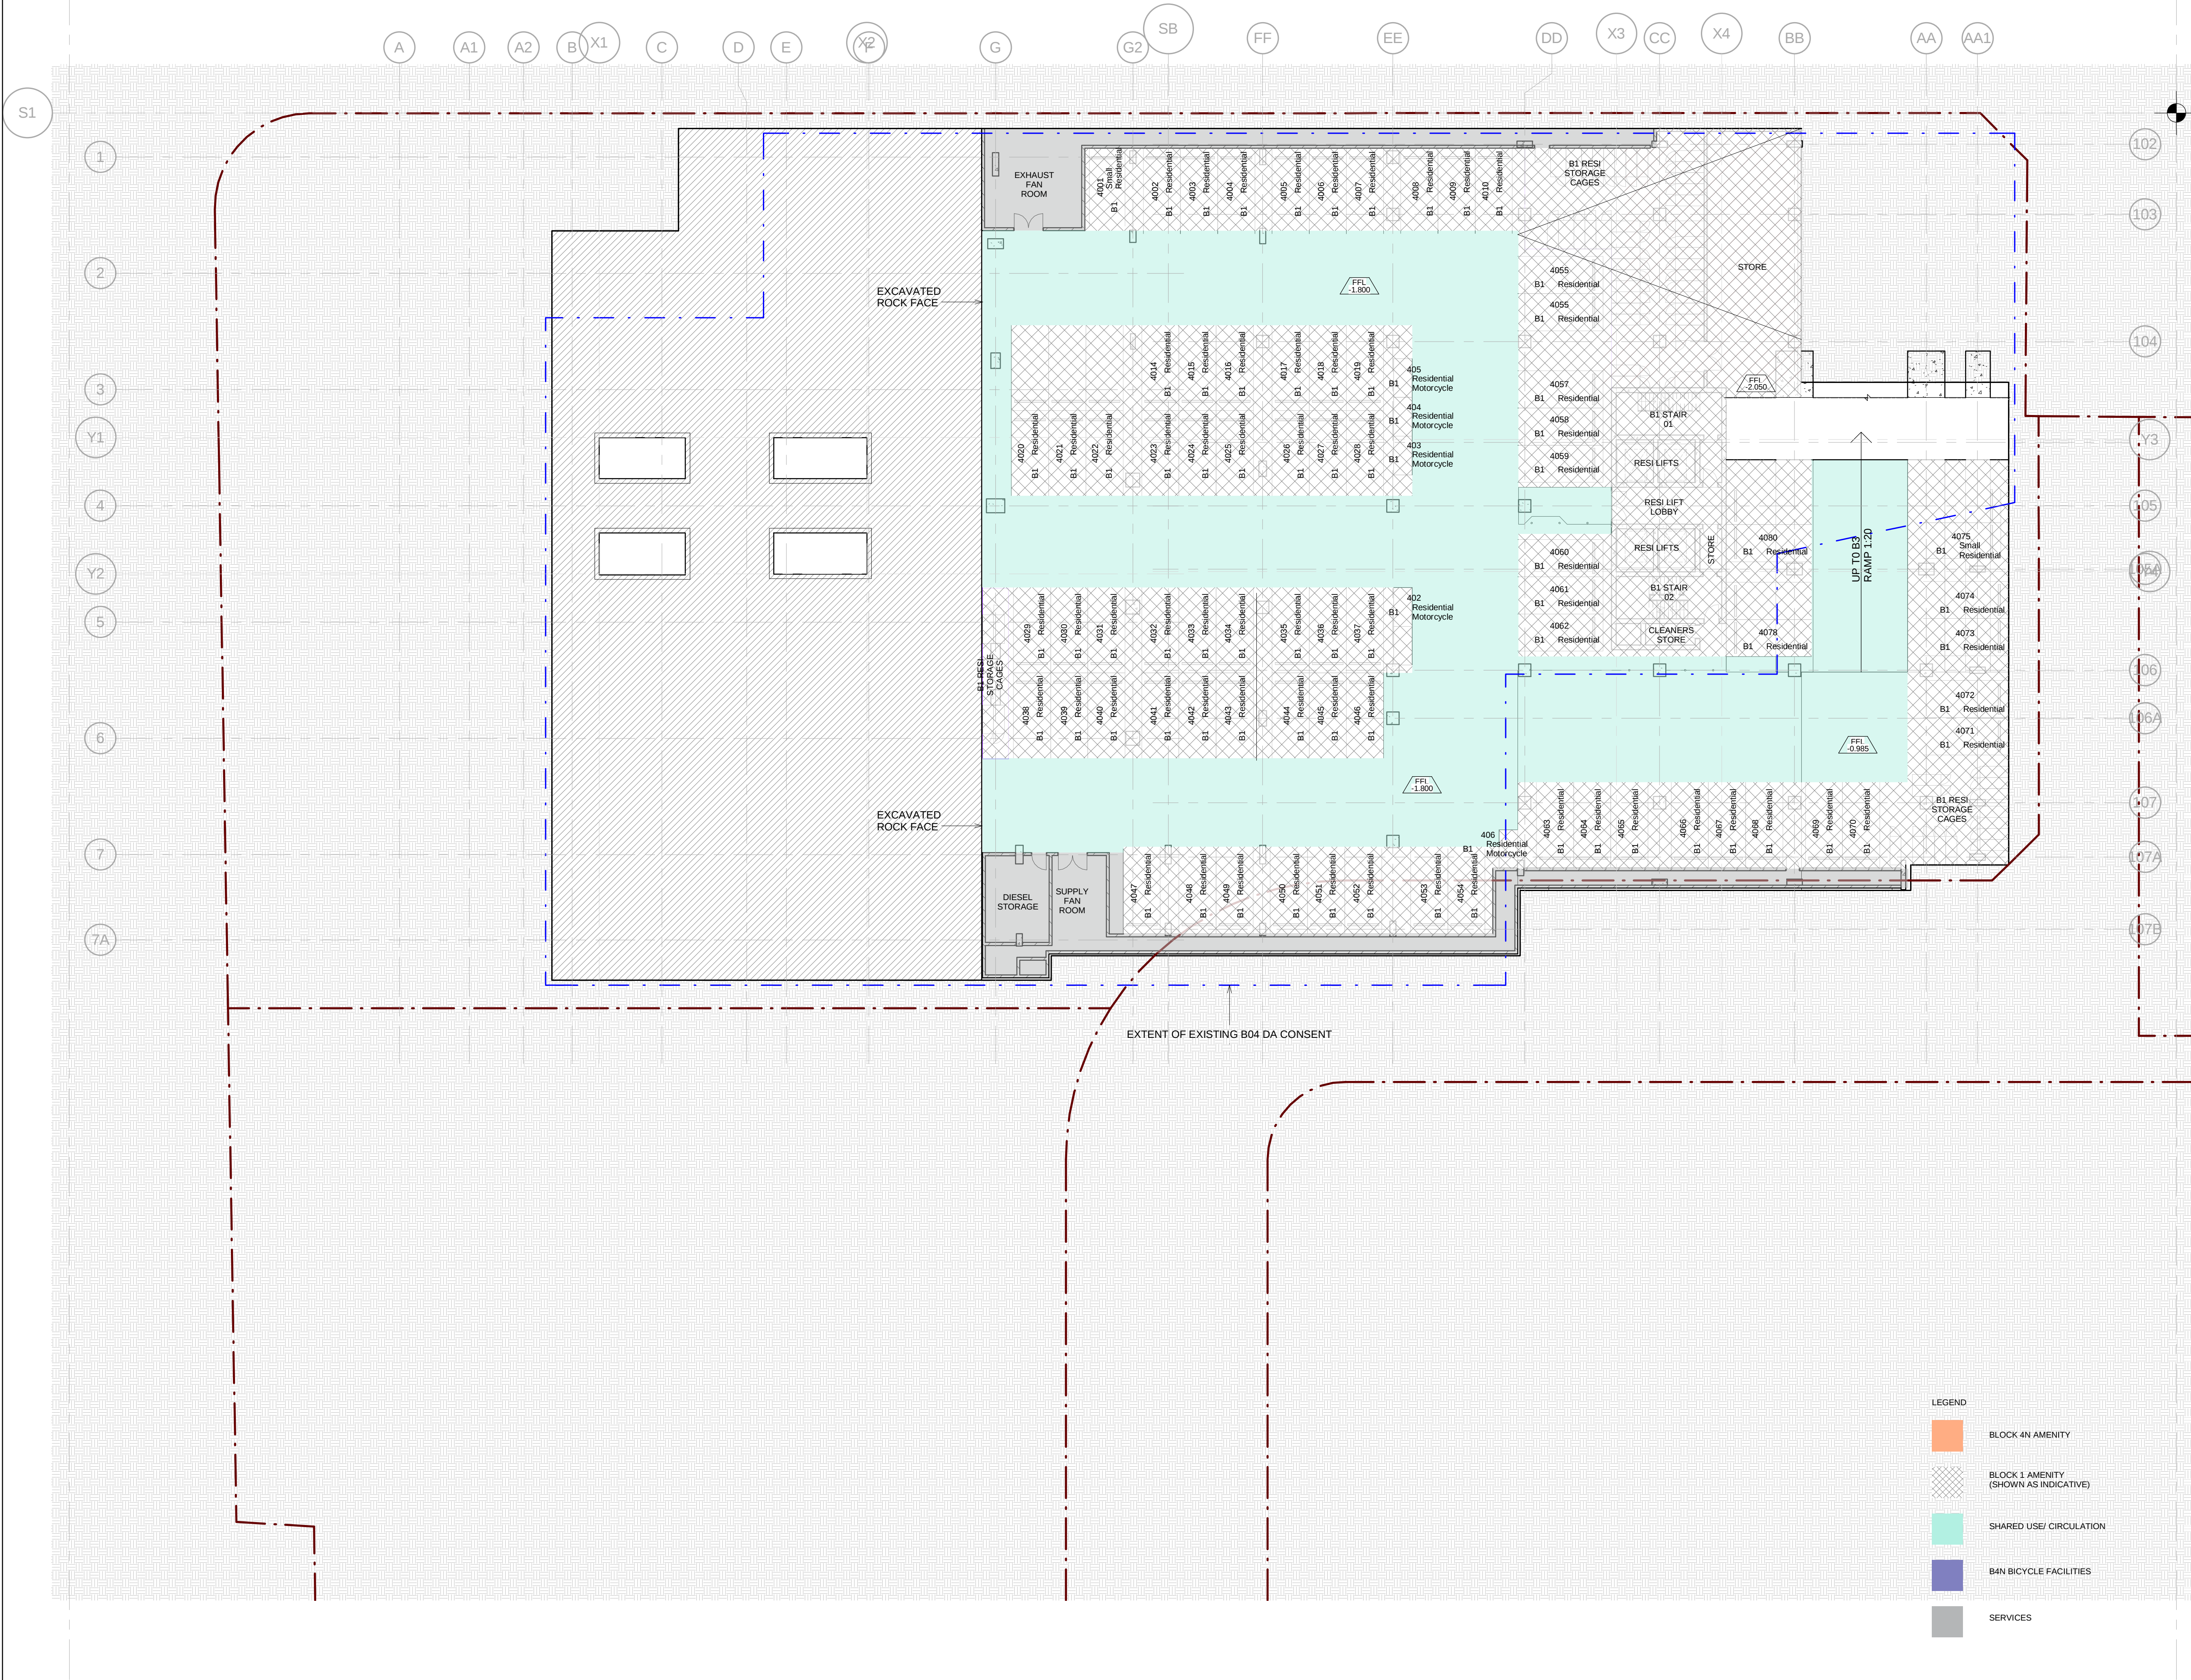

Do not scale from drawings.
Check all dimensions on site before commencing work.
Copying or reproduction of this drawing is strictly prohibited without the consent of Foster + Partners Pty.
The Architect shall not be liable for any loss or claims whatsoever arising from or in respect of any errors
omitting or resulting from data transferred from the computer system of the Architect to systems
of the Client or other Consultants.
The recipient of the data shall be responsible for checking accuracy and completeness of data received.
Any use of the electronic data in part or whole shall be at the user's risk.
The CAD files and their contents are solely representations of the Project information and cannot be relied
upon beyond the representation shown on the PDF version of the drawings as provided by the Architect.

No.	Amendment	By	Date
2	ISSUED FOR INFORMATION - REVISED BASEMENT		23/03/15
1	ISSUED FOR INFORMATION - REVISED BASEMENT		09/01/15

Key Plan:

Consultants:

Client:

FRASERS PROPERTY

L11, 488 Kent St.
Sydney
NSW, Australia 2000
Tel. 61 2 8823 8800
Fax. 61 2 8823 8801

Foster + Partners

Riverside, 22 Hester Road
London SW11 4AN
T +44 (0)20 7738 0455
F +44 (0)20 7738 1107

Local Collaborating Architect

PTW Architects

Level 13, 9 Castlereagh St
Sydney NSW Australia 2000

T +612 9232 5877
F +612 9221 4139

NSW Nominated Architects
S Parsons Architect No 6066
D Jones Architect No 4778
A Parker Architects No 5078
A Rossi Architect No 5057

Approvals	By:	Date:
PTW Approval:		
Client Approval:		

NOT TO BE USED
FOR CONSTRUCTION

Project:
Block 1 & 4N
20-102 Broadway, Sydney, NSW 2000


Title:
B4N BASEMENT 04 PLAN

<Check Scalebar Scale>

Scale:	Plot Date:	Job No:
As indicated	@A1 23/03/2015 12:27:42 PM	212028

Dwg No:	Revision:
PA-A1-1750	2


Status:

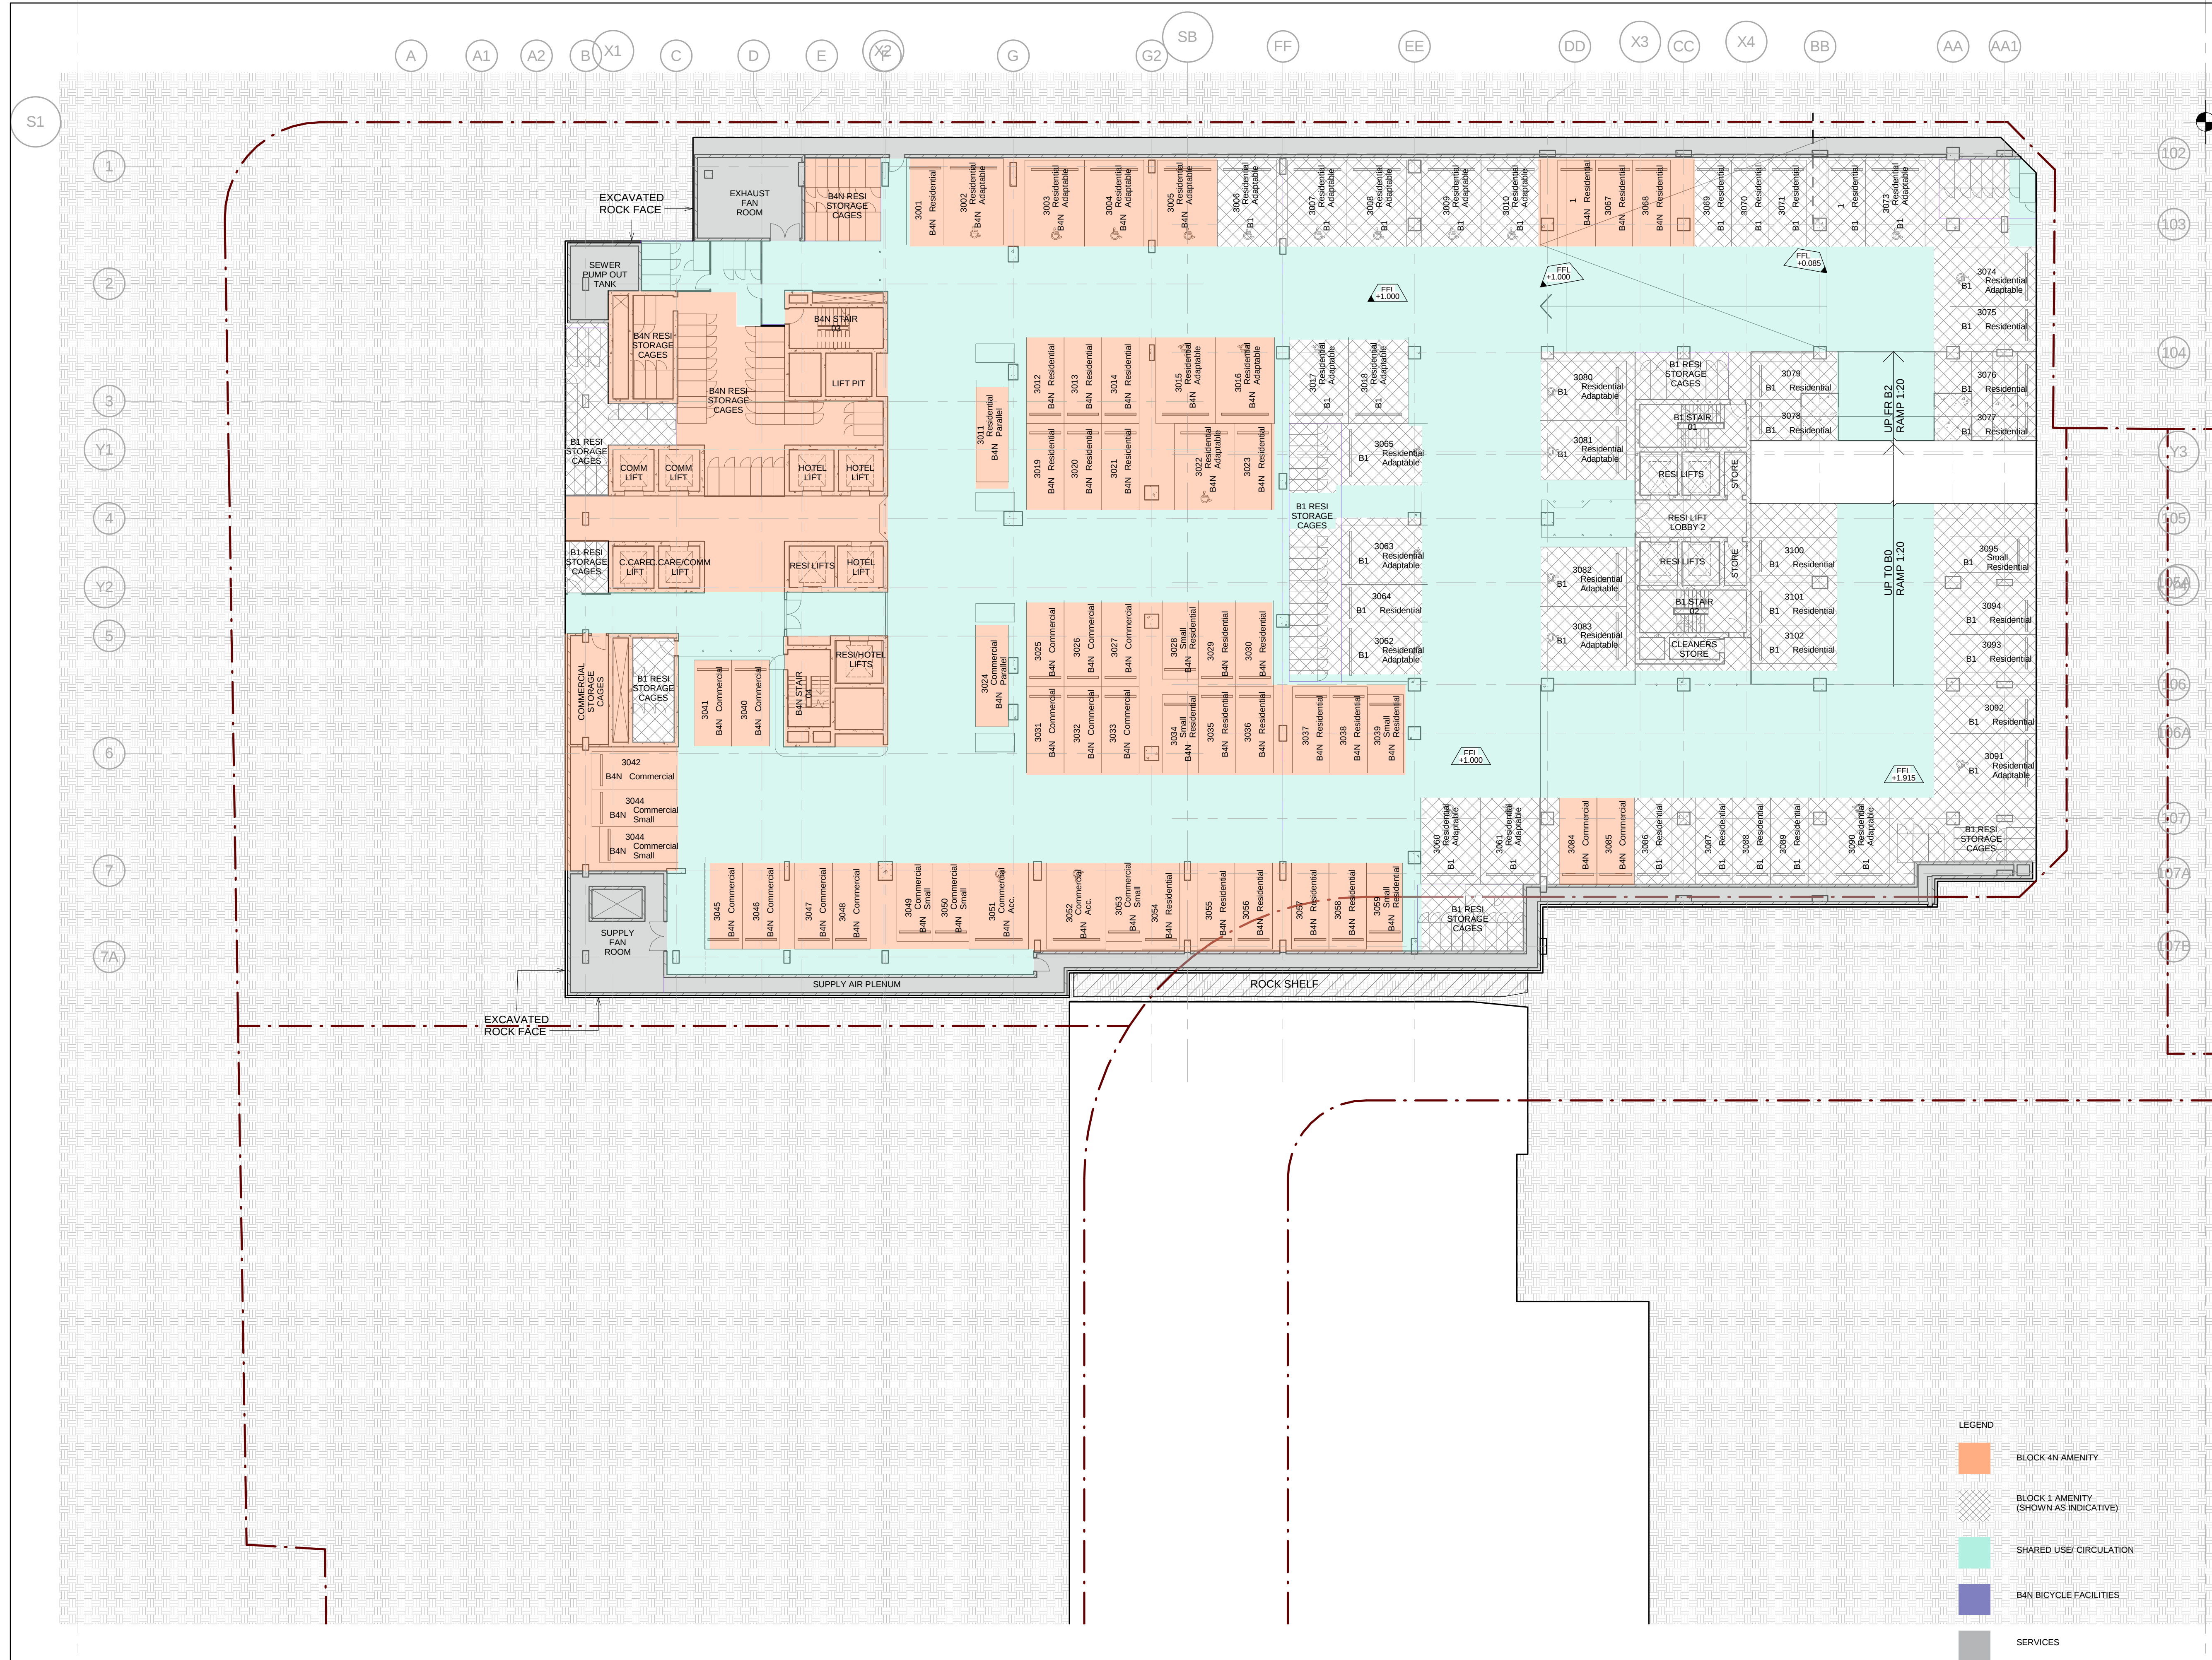

Do not scale from drawings.
Verify all dimensions on site before commencing work.
Copying or reproduction of the drawing is strictly prohibited without the consent of Poddie Thorp & Walker P/L.
The Architect shall not be liable for any loss or claims whatsoever arising from or in respect of any errors and/or omissions or resulting data loss, however transferred from the computer system of the Architect to systems of the Client or other Consultants.
The recipient of the data shall be responsible for checking accuracy and completeness of data received.
Any use of the electronic data in part or whole shall be at the users risk.

[illegible]

Key Plan

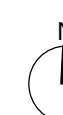

Consultants:

Client	
--------	--

FRASERS PROPERTY

L11, 488 Kent St.
Sydney
NSW Australia 2000
Tel. 61 2 8823 8800
Fax. 61 2 8823 8801

Foster + Partners

Riverside, 22 Hester Road
London SW11 4AN
T +44 (0)20 7738 0455
F +44 (0)20 7738 1107

Local Collaborating Architect

PTW Architects

PTW

Level 13, 9 Castlereagh St
Sydney NSW Australia 2000

T +612 9232 5877
F +612 9221 4139

NSW Nominated Architects
S Parsons Architect No.6098
D Jones Architect No.4778
A Parker Architect No.6578
A Bressi Architect No.5057

Approvals	By:	Date:
PTW Approval:		
Client Approval:		

NOT TO BE USED
FOR CONSTRUCTION


Project:
Block 1 & 4N
20-102 Broadway, Sydney, NSW 2000

Title:
B4N BASEMENT 03 PLAN

	<Check Scalebar Scale>
--	------------------------

Scale: As indicated	@A1	Print Date: 23/03/2015 12:27:43 PM	Job No: 212028
Dwg No: PA-A1-1751		Revision: 2	

	Status
--	--------

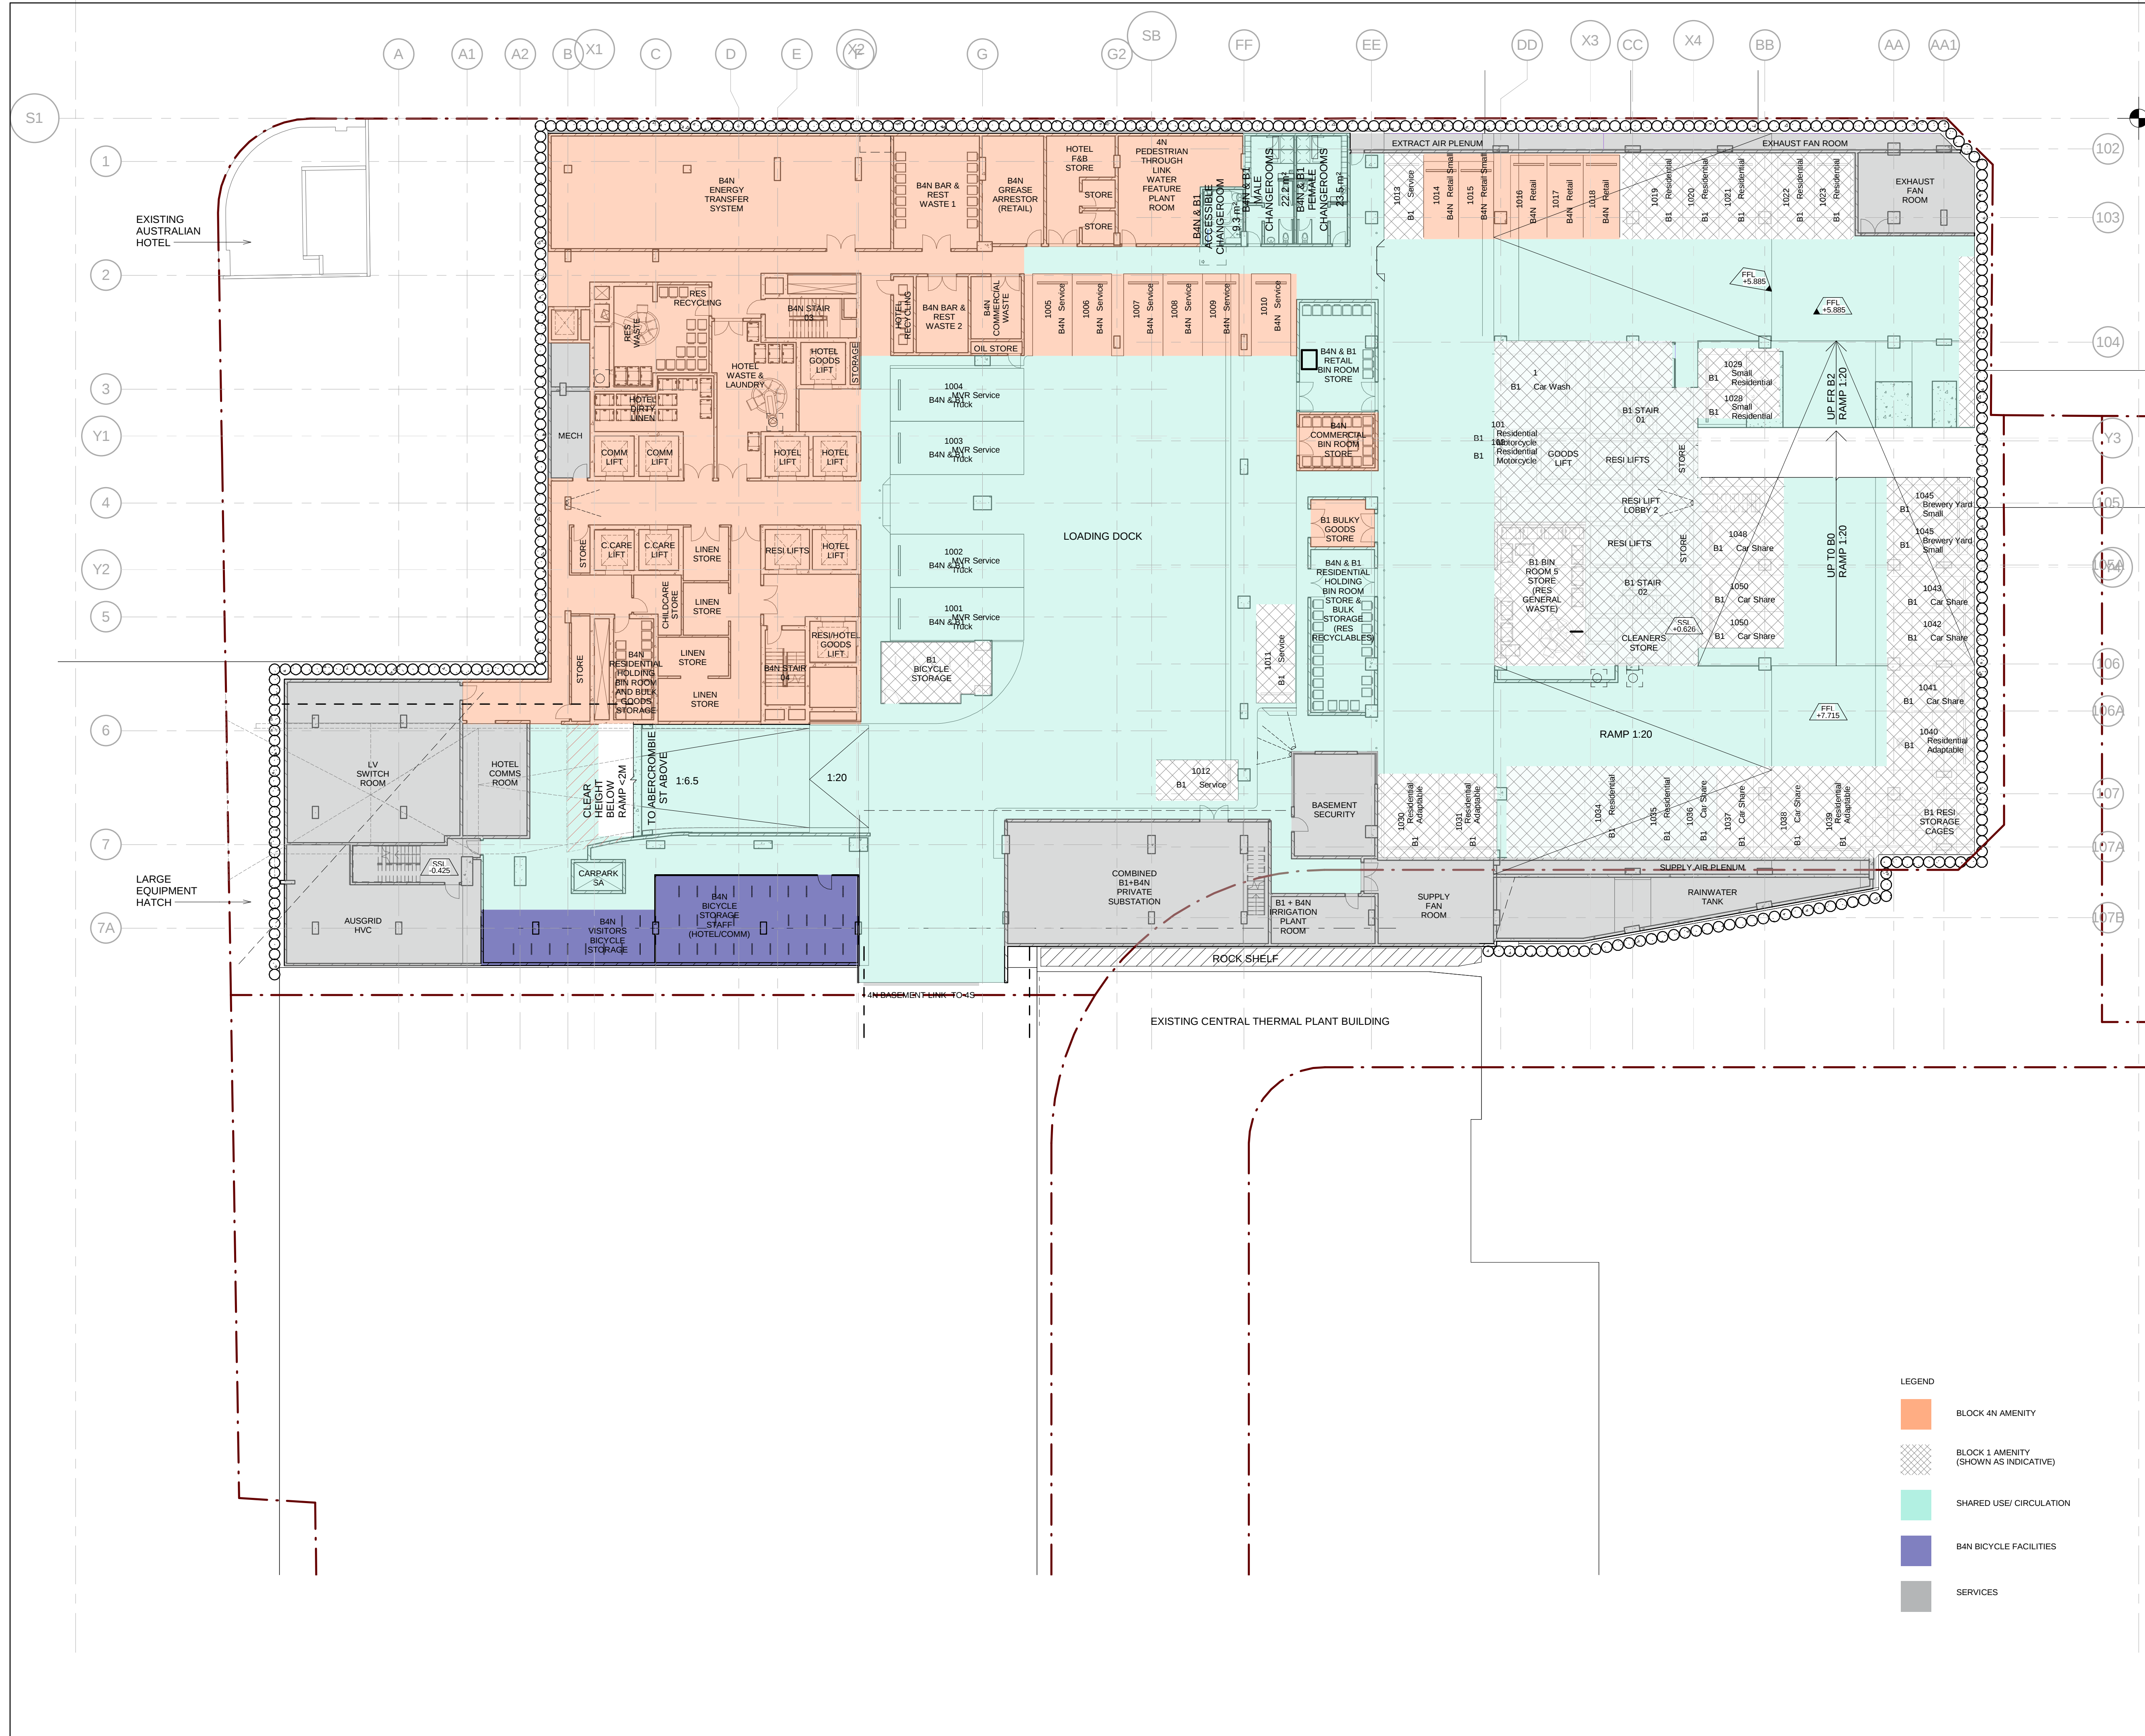

Do not scale from drawings.
Verify all dimensions on site before commencing work.
Copying or reproduction of this drawing is strictly prohibited without the consent of Poddle Thorp & Walker P/L.
The Architect shall not be liable for any loss or claims whatsoever arising from or in respect of any errors existing or resulting from data whatsoever transferred from the computer system of the Architect to systems of the Client or other Consultants.
The recipient of the data shall be responsible for checking accuracy and completeness of data received.
Any use of the electronic data in part or whole shall be at the users risk.
The CAD files and their contents are solely representations of the Project information and cannot be relied upon beyond the understanding shown on the PDF versions of the drawings as stamped by the Architect.

[illegible]

Key Plan



Consultants:

Client

FRASERS PROPERTY

L11, 488 Kent St.
Sydney
NSW Australia 2000
Tel. 61 2 8823 8800
Fax. 61 2 8823 8801

Foster + Partners

Riverside, 22 Hester Road
London SW11 4AN
T +44 (0)20 7738 0455
F +44 (0)20 7738 1107

Local Collaborating Architect

PTW Architects

PTW

Level 13, 9 Castlereagh St
Sydney NSW Australia 2000

T +612 9232 5877
F +612 9221 4139

NSW Nominated Architects
S Parsons Architect No.609
D Jones Architect No.4778
A Parker Architect No.6578
A Rossi Architect No.5057

Approvals	By:	Date:
PTW Approval:		
Client Approval:		

NOT TO BE USED
FOR CONSTRUCTION


Project:
Block 1 & 4N
20-102 Broadway, Sydney, NSW 2000

Title:
B4N BASEMENT 01 PLAN

	<Check Scalebar Scale>
--	------------------------

Scale: As indicated	@A1	Print Date: 23/03/2015 12:27:48 PM	Job No: 212028
Dwg No: PA-A1-1753		Revision: 2	

Status	
--------	--

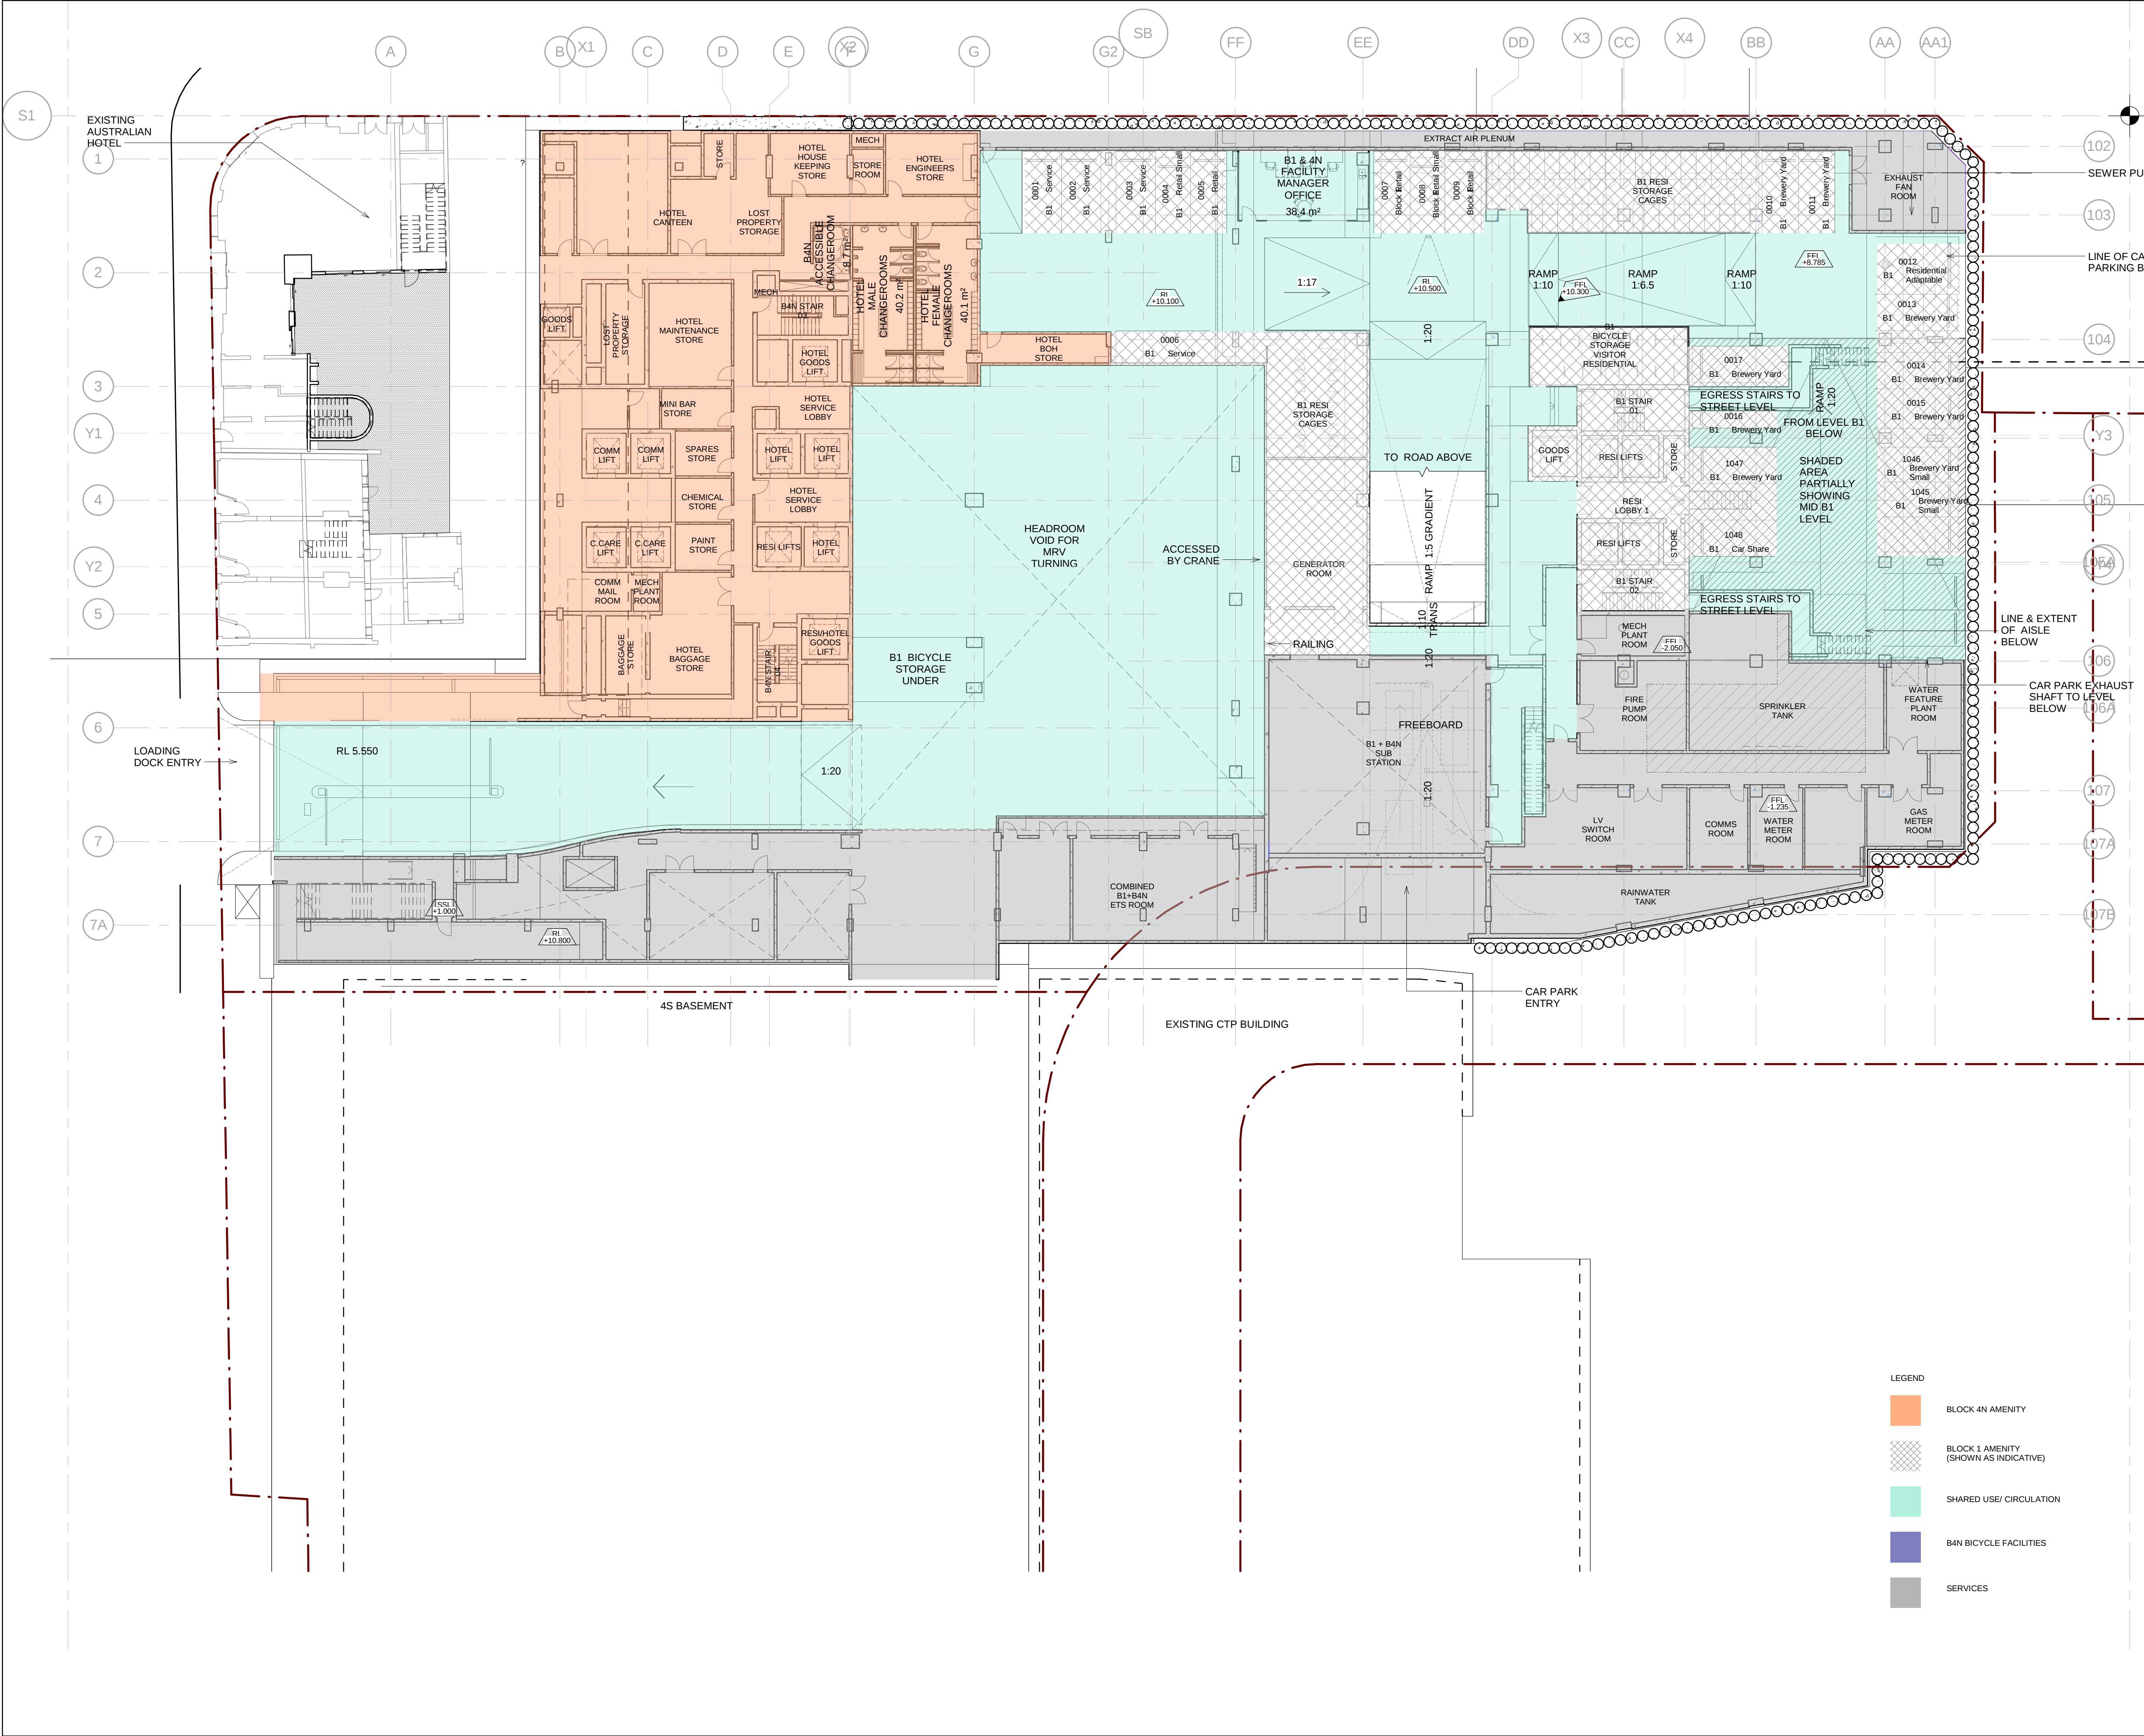

Do not scale from drawings.
Check all dimensions on site before commencing work.
Copying or reproduction of this drawing is strictly prohibited without the consent of Foster + Partners Pty.
The Architect shall not be liable for any loss or claims whatsoever arising from or in respect of any errors, omissions or omissions resulting from data transferred from the computer system of the Architect to systems of the Client or other Consultants.
The recipient of the data shall be responsible for checking accuracy and completeness of data received.
Any use of the electronic data in part or whole shall be at the user's risk.
The CAD files and their contents are solely representations of the Project information and cannot be relied upon beyond the representation shown on the PDF versions of the drawings as provided by the Architect.

No.	Amendment	By	Date
2	ISSUED FOR INFORMATION - REVISED BASEMENT		23/03/15
1	ISSUED FOR INFORMATION - REVISED BASEMENT		09/01/15

Key Plan:

Consultants:

Client:

FRASERS PROPERTY

L11, 488 Kent St.
Sydney
NSW, Australia 2000
Tel. 61 2 8823 8800
Fax. 61 2 8823 8801

Foster + Partners

Riverside, 22 Hester Road
London SW11 4AN
T +44 (0)20 7738 0455
F +44 (0)20 7738 1107

Local Collaborating Architect

PTW Architects

Level 13, 9 Castlereagh St
Sydney NSW Australia 2000

T +612 9232 5877
F +612 9221 4139

NSW Nominated Architects
S Partners Architect No 6096
D Jones Architect No 4778
A Partners Architect No 8075
A Rossi Architect No 5057

Approvals	By:	Date:
PTW Approval:		
Client Approval:		

NOT TO BE USED FOR CONSTRUCTION

Project:
Block 1 & 4N
20-102 Broadway, Sydney, NSW 2000

Title:
B4N BASEMENT 00 PLAN

<Check Scalebar Scale>

Scale: As indicated	Plot Date: 23/03/2015 12:27:50 PM	Job No: 212028
Dwg No: PA-A1-1754	Revision: 2	

Status: