


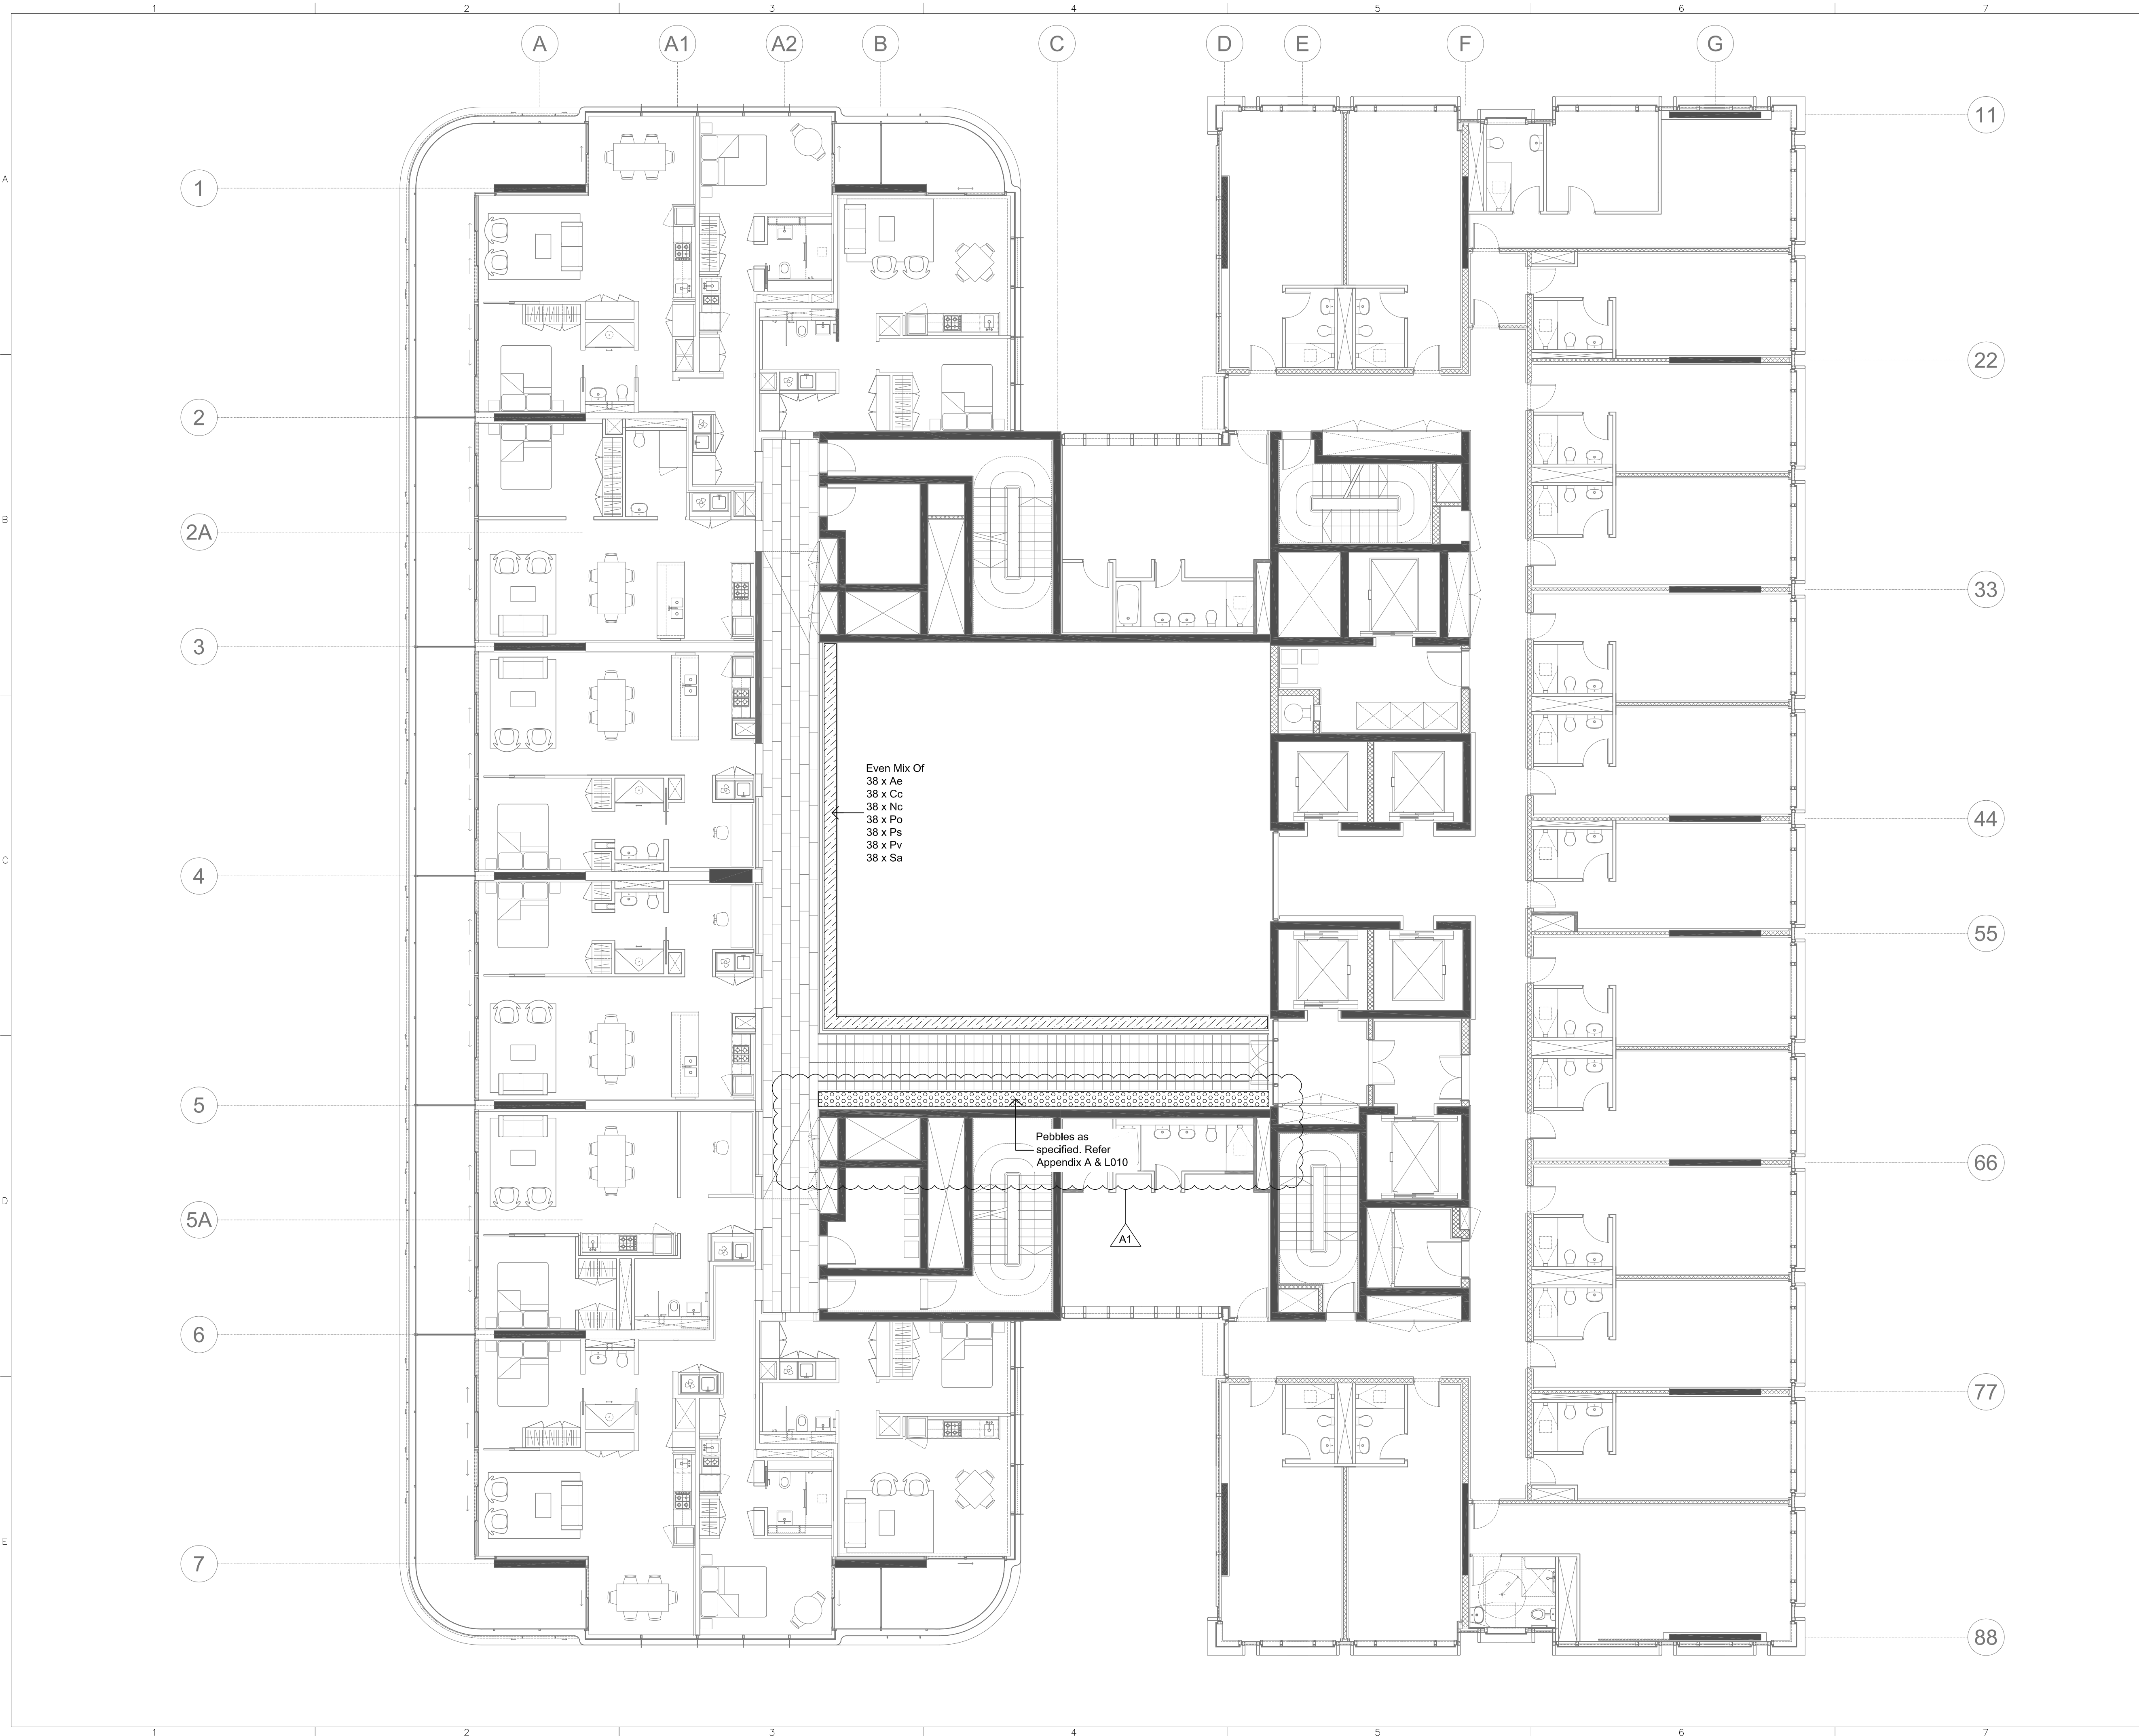


- GENERAL NOTES
- THIS DRAWING IS COPYRIGHT AND IS THE PROPERTY OF JAAA + TURF DESIGN STUDIO AND MUST NOT BE USED WITHOUT PERMISSION.
 - THIS DRAWING IS AN UNCONTROLLED COPY UNLESS STAMPED WITH STATUS.
 - THE CONTRACTOR MUST VERIFY ALL DIMENSIONS AND LEVELS ON SITE AS THIS IS NOT A SHOP DRAWING.
 - THE CONTRACTOR MUST REFER ANY DISCREPANCIES TO THE SUPERINTENDENTS REPRESENTATIVE BEFORE PROCEEDING WITH THE WORK.
 - THE CONTRACTOR MUST NOT SCALE FROM THESE DRAWINGS. USE NOMINATED DIMENSIONS AND LEVELS.
 - THIS DRAWING MUST BE READ IN CONJUNCTION WITH THE TOTAL CONTRACT PACKAGE INCLUDING DRAWINGS AND SPECIFICATIONS OF ALL CONSULTANTS.

SURVEY INFORMATION

7. JAAA + TDS DO NOT WARRANT THE ACCURACY OF SURVEY INFORMATION.

AMENDMENT NOTES

A1. Additional decorative pebble areas.

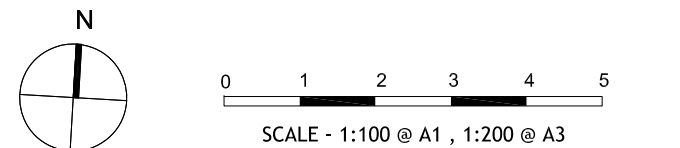

3	16.12.15	FOR TENDER	JN	SI
2	26.05.15	FOR TENDER	JN	SI
1	15.05.15	FOR TENDER	JN	SI
REV	DATE	DESCRIPTION	DWN	CHK

FRASERS PROPERTY

CLIENT

FRASERS PROPERTY
L11, 498 Kent Street Sydney NSW 2000
T: 02 8823 8800 F: 02 8823 8801

NOT FOR CONSTRUCTION

PROJECT

FRASERS BROADWAY
20 - 102 Broadway Sydney NSW 2000

LANDSCAPE CONSULTANT

JAAA + TDS
Jeppe Aagaard Andersen, Denmark & Turf Design Studio, Sydney

Jeppe Aagaard Andersen
Hellebæk Kildefabrik, Nørre Strandvej 119 G
DK 3150 Hellebæk, Denmark
Phone Tlf +45 53 64 08 71
Email: jaamobi@anglobal.net

Turf Design Studio
P.O Box 419 Cronulla NSW 2230, 95 Kingsway, Cronulla 2230
Phone (+61 2) 9527 3380, Fax (+61 2) 9527 2307.
Email: sydney@turfdesign.com

PROJECT STAGE

LANDSCAPE
BLOCK 4N

DRAWING TITLE

SOFTWARES PLAN
LEVEL 12-16

DRAWING STATUS

FOR TENDER

DRAWING NO.

L 412

ACONEX REF.

JAT-LS-DR-4N-L12-412-PDF

Revision

3