

2094 - Frasers Broadway
Drawing List Scheme Design (Development Application)
Block 4N - SSDA

Rev 03

Drawing Number	Title	Scale	Paper Size	Rev.	status
Technical Sheets					
1000- 1199					
PA A4 1010	Technical Sheet - Drawing List	NTS	A0	02	revised
PA A4 1011	Technical Sheet - Symbols and Notes	NTS	A0	00	
PA A4 1013	Technical Sheet - Area Schedule	NTS	A0	03	revised
Site Plan					
1280-1299					
PA A4 1280	Sun studies	NTS	A0	00	
PA A4 1281	Sun studies	NTS	A0	00	
PA A4 1282	Sun studies	NTS	A0	00	
PA A4 1283	Sun studies	NTS	A0	00	
PA A4 1284	Sun studies	NTS	A0	00	
PA A4 1285	Sun studies	NTS	A0	00	
PA A4 1286	Sun studies	NTS	A0	00	
PA A4 1287	Sun studies	NTS	A0	00	
PA A4 1288	Sun studies	NTS	A0	00	
PA A4 1289	Sun studies	NTS	A0	00	
PA A4 1290	Sun studies	NTS	A0	00	
PA A4 1291	Sun studies	NTS	A0	00	
PA A4 1300	Shadow studies	NTS	A0	00	
PA A4 1301	Shadow studies	NTS	A0	00	
PA A4 1302	Shadow studies	NTS	A0	00	
PA A4 1303	Shadow studies	NTS	A0	00	
PA A4 1304	Shadow studies	NTS	A0	00	
PA A4 1305	Shadow studies	NTS	A0	00	
PA A4 1306	Shadow studies	NTS	A0	00	
PA A4 1307	Shadow studies	NTS	A0	00	
PA A4 1308	Shadow studies	NTS	A0	00	
PA A4 1309	Shadow studies	NTS	A0	00	
PA A4 1310	Shadow studies	NTS	A0	00	
PA A4 1311	Shadow studies	NTS	A0	00	
External Works					
1500-1749					
PA A4 1500	Landscaping	1:500	A0	01	revised
PA A4 1600	Public Domain Plan	1:200	A0	01	revised
PA A4 1605	Staging Plan	1:250	A0	01	revised
General Arrangement Plans					
1750 - 1899					
PA A4 1755	Level B4	1:200	A0	01	Architectus
PA A4 1756	Level B3	1:200	A0	01	Architectus
PA A4 1757	Level B2	1:200	A0	01	Architectus
PA A4 1758	Level B1	1:200	A0	01	Architectus
PA A4 1759	Level B0 / Lower Ground Floor	1:200	A0	01	Architectus
PA A4 1760	Ground Floor	1:200	A0	03	revised
PA A4 1761	Level 01	1:200	A0	02	revised
PA A4 1762	Level 02	1:200	A0	03	revised
PA A4 1763	Level 03	1:200	A0	02	revised
PA A4 1764	Level 04	1:200	A0	01	revised
PA A4 1765	Hotel Level 05 / Office Level 05	1:200	A0	01	revised
PA A4 1766	Hotel Levels 06-08 / Office Levels 06-07	1:200	A0	01	revised
PA A4 1767	Hotel Levels 09-12 / Office Levels 08-10	1:200	A0	01	revised
PA A4 1768	Hotel Level 13 / Residential Level 13	1:200	A0	01	revised
PA A4 1769	Hotel Level 14 / Residential Level 14	1:200	A0	01	revised
PA A4 1770	Hotel Level 15 / Residential Level 15	1:200	A0	01	revised
PA A4 1771	Hotel Level 16 / Residential Level 16	1:200	A0	01	revised
PA A4 1772	Hotel Level 17 / Residential Level 17	1:200	A0	01	revised
PA A4 1773	Hotel Level 18 / Residential Level 18	1:200	A0	01	revised
PA A4 1774	Level 19 - Plant	1:200	A0	01	revised
PA A4 1775	Level 20 - Roof	1:200	A0	01	revised
PA A4 1785	Apartment Typology – Level 13 - 1-Bed Type 1	1:100	A3	02	revised
PA A4 1786	Apartment Typology – Level 13 - 1-Bed Adaptable – Type 2	1:100	A3	02	revised
PA A4 1787	Apartment Typology – Level 13 – 1-Bed + Study – Type 1	1:100	A3	02	revised
PA A4 1788	Apartment Typology – Level 13 – 1-Bed + Study – Type 2	1:100	A3	02	revised
PA A4 1789	Apartment Typology – Level 13 - 2-Bed Adaptable – Type 1	1:100	A3	02	revised
PA A4 1790	Apartment Typology – Level 14-18 – 2-Bed / Dual Key - Type 1	1:100	A3	02	revised
PA A4 1791	Apartment Typology – Level 14-18 – 1-Bed + Study - Type 3	1:100	A3	00	new
PA A4 1792	Apartment Typology – Level 14-18 – 1-Bed Adaptable – Type 3	1:100	A3	00	new
PA A4 1793	Apartment Typology – Level 14-18 – 1-Bed + Study – Type 4	1:100	A3	00	new
PA A4 1794	Apartment Typology – Level 14-18 – 2-Bed / Dual Key - Type 2	1:100	A3	00	new
PA A4 1800	Hotel Typology – Typical 1-bed Suite - Type J	1:100	A3	02	revised
PA A4 1801	Hotel Typology – 1-bed Suite - Type K	1:100	A3	02	revised
PA A4 1802	Hotel Typology – 1-bed Suite - Type L	1:100	A3	00	new
PA A4 1803	Hotel Typology – 1-bed Suite - Type G	1:100	A3	00	new
PA A4 1804	Hotel Typology – 1-bed Suite - Type I	1:100	A3	00	new
PA A4 1805	Hotel Typology – 1-bed Suite - Type H	1:100	A3	02	revised
PA A4 1806	Hotel Typology – 1-bed Suite - Type Q	1:100	A3	02	revised
PA A4 1807	Hotel Typology – 1-bed Suite - Type P	1:100	A3	02	revised
PA A4 1808	Hotel Typology – 2-bed / Dual Key - Type GH	1:100	A3	02	revised
PA A4 1809	Hotel Typology – 1-bed Suite - Type R	1:100	A3	00	new
PA A4 1810	Hotel Typology – 1-bed Suite - Type D	1:100	A3	00	new
PA A4 1811	Hotel Typology – 1-bed Suite - Type O	1:100	A3	00	new
PA A4 1812	Hotel Typology – 1-bed Suite - Type M	1:100	A3	00	new

Foster + Partners

Foster + Partners


Drawing Number	Title	Scale	Paper Size	Rev.	status
PA A4 1813	Hotel Typology – 1-bed Suite - Type C	1:100	A3	00	new
PA A4 1814	Hotel Typology – 1-bed Suite - Type E	1:100	A3	00	new
PA A4 1815	Hotel Typology – 1-bed Suite - Type N	1:100	A3	00	new
PA A4 1816	Hotel Typology – 1-bed Suite - Type B	1:100	A3	00	new
PA A4 1817	Hotel Typology – 1-bed Suite - Type A	1:100	A3	00	new
PA A4 1818	Hotel Typology – 1-bed Suite - Type F	1:100	A3	00	new
PA A4 1819	Hotel Typology – Luxury King Suite - Type S	1:100	A3	00	new
General Arrangement Elevations					
2050-2249					
PA A4 2050	Elevation 01 Broadway - North facade	1:200	A0	03	revised
PA A4 2051	Elevation 02 Link with Block 1 – East facade	1:200	A0	03	revised
PA A4 2052	Elevation 03 Tooth Lane Link with Block 4S – South facade	1:200	A0	03	revised
PA A4 2053	Elevation 04 Abercrombie Street - West facade	1:200	A0	03	revised
PA A4 2054	Elevation 05-06 Internal Street - East & West facade	1:200	A0	00	new
General Arrangement Sections					
2250-2499					
PA A4 2250	Section 01 North-South Section through Hotel	1:200	A0	01	revised
PA A4 2251	Section 02 North-South Section through Office/Residential	1:200	A0	02	revised
PA A4 2252	Section 03 North-South Section through Central Circulation	1:200	A0	02	revised
PA A4 2253	Section 04 Longitudinal Section through B4N + 1	1:200	A0	02	revised
Detailed Elevations					
3500-3550					
PA A4 3500	Detailed Elevation Broadway - North Facade	1:50	A0	03	revised
PA A4 3501	Detailed Elevation Pedestrian Link with Block 1 - East Facade	1:50	A0	03	revised
PA A4 3502	Detailed Elevation Pedestrian Link with Block 4S - South Facade	1:50	A0	03	revised
PA A4 3503	Detailed Elevation Abercrombie Street - West Facade	1:50	A0	03	revised
PA A4 3504	Detailed Elevation Internal Street - East Facade	1:50	A0	00	new
PA A4 3505	Detailed Elevation Internal Street - West Facade	1:50	A0	00	new
Cladding/ External Wall Systems					
3770-3900					
PA A4 3770	External Wall System - Typical Tower Cladding Typologies	1:100	A0	01	revised
PA A4 3771	External Wall System - Typical Office / Childcare Facade - Cladding Type O1	1:20	A0	01	revised
PA A4 3772	External Wall System - Typical Childcare Terrace Facade - Cladding Type O2	1:20	A0	01	revised
PA A4 3775	External Wall System - Typical Residential Facade - Cladding Type R1	1:20	A0	01	revised
PA A4 3776	External Wall System - Typical Residential balcony Facade - Cladding Type R2	1:20	A0	01	revised
PA A4 3777	External Wall System - Typical Residential Neck Facade - Cladding Type R3	1:20	A0	01	revised
PA A4 3778	External Wall System - Typical Residential Atrium Facade - Cladding Type R4	1:20	A0	01	revised
PA A4 3780	External Wall System - Typical Hotel Unit Facade - Cladding Type H1	1:20	A0	01	revised
PA A4 3781	External Wall System - Typical Hotel Corridor Facade - Cladding Type H2	1:20	A0	01	revised
PA A4 3782	External Wall System - Typical Hotel Slot Unit Facade - Cladding Type H3	1:20	A0	01	revised
PA A4 3785	External Wall System - Typical Podium Facade - Lobby, Conference and Hotel Rooms - West	1:20	A0	02	revised
PA A4 3786	External Wall System - Typical Podium Facade - Lobby, Conference and Hotel Rooms - South	1:20	A0	01	revised
Visualisation					
3990-4000					
PA A4 3990	Views Corner - Visualisation	NTS	A0	00	
PA A4 3991	Views Park - Visualisation	NTS	A0	00	
PA A4 3992	Views Entrance - Visualisation	NTS	A0	00	

Please note, drawing titles in red have been revised from previous submissions as a result of the changes made to the design

- General Notes
1. Do not scale drawings. Dimensions govern.
 2. All dimensions are in millimetres unless noted otherwise.
 3. All dimensions shall be verified on site before proceeding with the work.
 4. Foster + Partners shall be notified in writing of any discrepancies.
 5. Any areas indicated on this sheet are approximate and indicative only.

Rev.	Date	Reason For Issue	Chk
02	18/12/15	S96 Submission	RP
01	26/06/15	SSD Application GFA Revision	RP
00	15/10/14	SSD Application	RP

For information

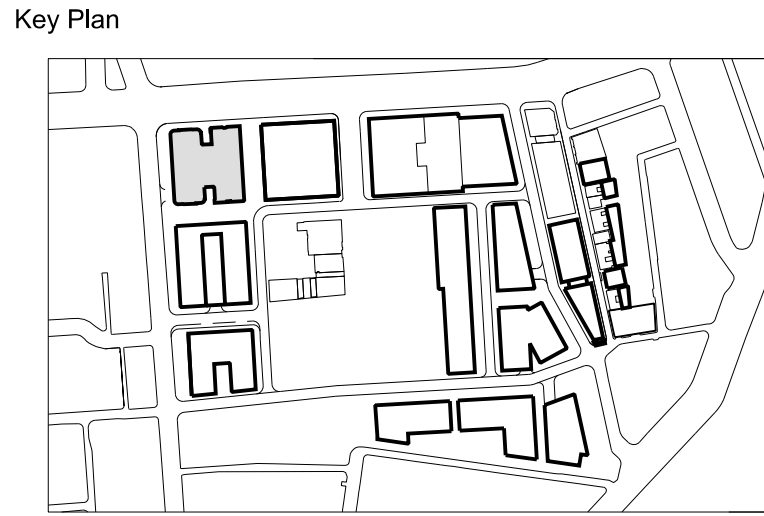

FRASERS PROPERTY

Project Frasers Broadway
20 - 102 Broadway Sydney NSW 2000

Client Frasers Broadway
L11, 488 Kent Street Sydney NSW 2000
T: 02 8823 8800 F: 02 8823 8801

Architect

Foster + Partners

Riverside, 22 Hester Road
London SW11 4AN
T +44 (0)20 7738 0455
F +44 (0)20 7738 1107

Local Collaborating Architect

PTW Architects

Level 17, 9 Castlereagh St
Sydney NSW 2000 Australia
T +61 (0)2 92325977
F +61 (0)2 9221 4139
www.ptw.com.au

Technical Sheet
Drawing List

Project No.	Scale @ A0	Date	Drawn By
2094	NTS	08/10/14	DS
Number	Revision		
PA-A4-1010	02		