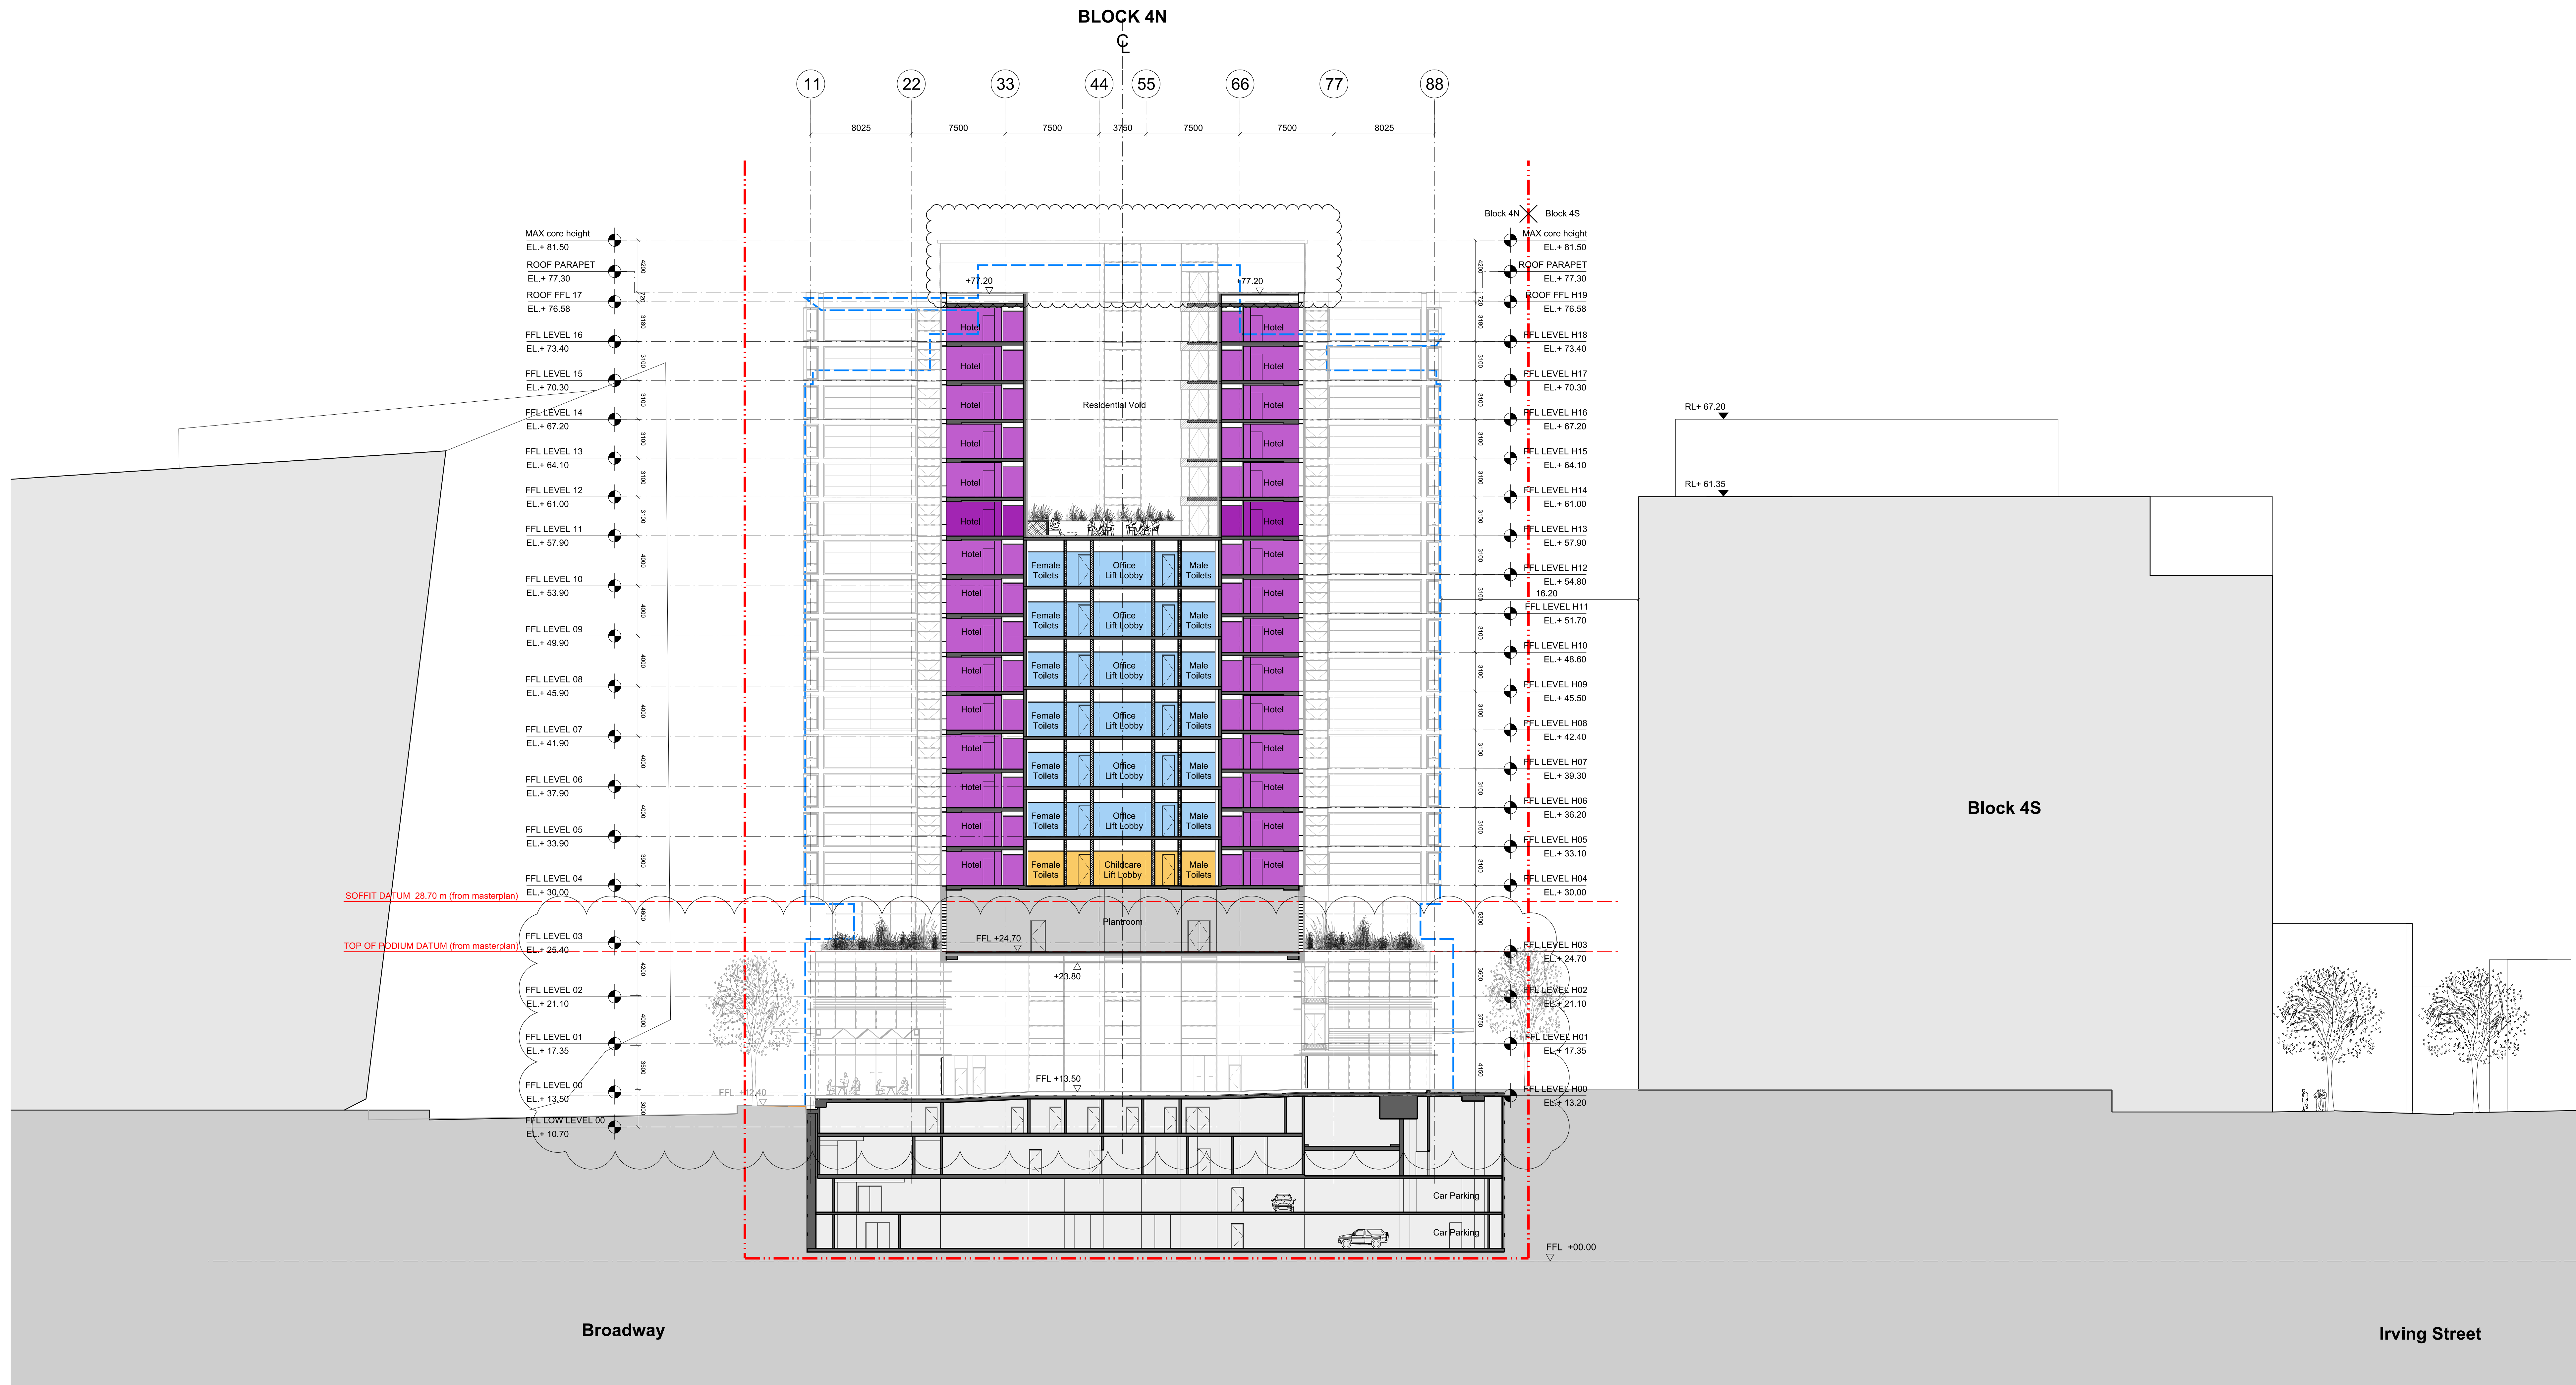


01B4N Section 03
1:200

Scale 1:200

4 m 0 4 8 m

General Notes

1. Do not scale drawings. Dimensions govern.
2. All dimensions are in millimetres unless noted otherwise.
3. All dimensions shall be verified on site before proceeding with the work.
4. Foster + Partners shall be notified in writing of any discrepancies.
5. Any areas indicated on this sheet are approximate and indicative only.

	Key
	Concept Plan Envelope
	Site Boundary
	Concrete Structure
	Childcare
	Office
	Hotel Room
	Plantroom


[illegible]

02	18/12/15	S96 Submission	RP
01	26/06/15	SSD APPLICATION GFA revision	RP
00	15/10/14	SSD Application	RP
Rev.	Date	Reason For Issue	Chk

For information

Key Plan

02

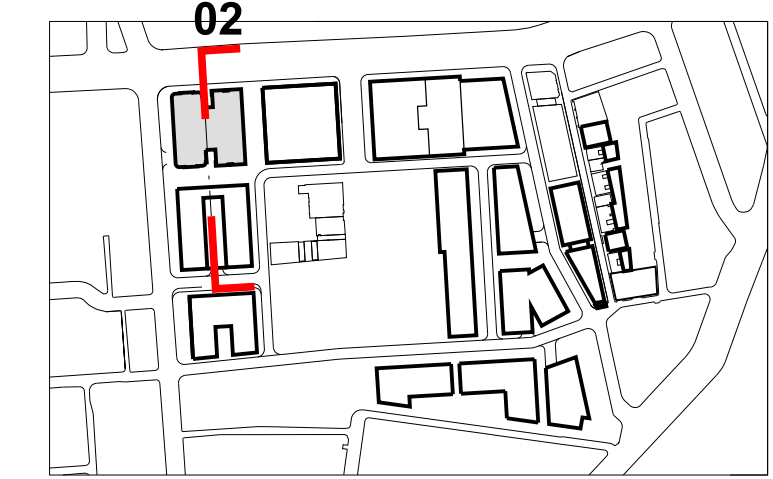

FRASERS PROPERTY

Project Frasers Broadway

Client Frasers Broadway
L11, 488 Kent Street Sydney NSW 2000
T: 02 8823 8800 F: 02 8823 8801

Architect

Foster + Partners

London SW11 4AN
T +44 (0)20 7738 0455
F +44 (0)20 7738 1107

Local Collaborating Architect

PTW Architects

Level 17, 9 Castlereagh St
Sydney NSW 2000 Australia
T +61 (0)2 92325877
F +61 (0)2 9221 4139
www.ptw.com.au

Block 4N
Section 03
Section through
North-South Access

Project No. 2094	Scale @ A0 1:200	Date 03/10/14	Drawn By JB
Number PA-A4-2252			Revision 02