


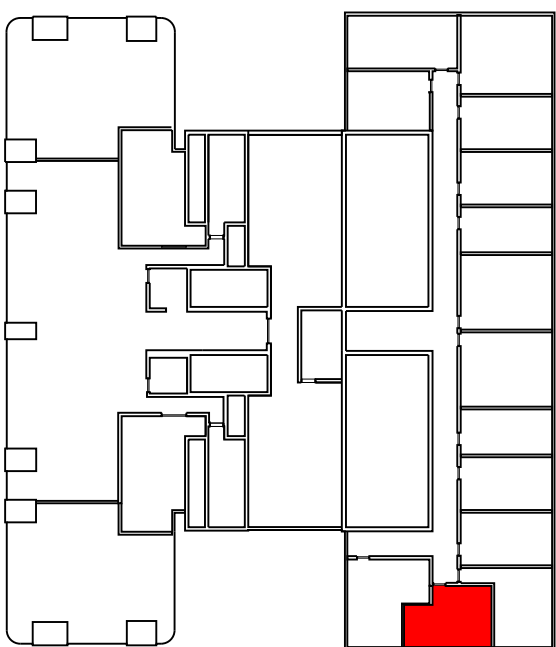

Architectural floor plan of a 1+1 apartment. The plan shows a living area with a sofa, coffee table, and TV; a dining area with a table and chairs; a kitchen with a sink, stove, and refrigerator; a bathroom with a toilet, sink, and shower; and a bedroom with a bed and wardrobe. The overall dimensions are 4290 mm by 4450 mm. The plan also includes a balcony and a storage area.

Dimensions:

- Overall width: 4290 mm
- Overall height: 4450 mm
- Living area width: 1240 mm
- Dining area width: 1200 mm
- Bedroom width: 1810 mm
- Living area height: 1650 mm
- Bedroom height: 600 mm
- Bathroom height: 2840 mm
- Living area depth: 3850 mm
- Bedroom depth: 4205 mm
- Bathroom depth: 1800 mm


GFA 24 sqm

## 01 Typical Hotel Suite - Type A

- General Notes
1. Do not scale drawings. Dimensions govern.
  2. All dimensions are in millimetres unless noted otherwise.
  3. All dimensions shall be verified on site before proceeding with the work.
  4. Foster + Partners shall be notified in writing of any discrepancies.
  5. Any areas indicated on this sheet are approximate and indicative only.

[illegible]

## For information

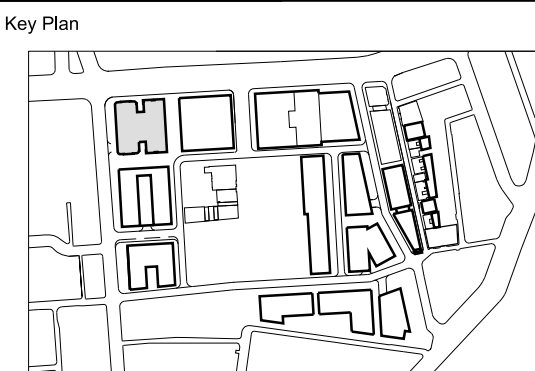

## FRASERS PROPERTY

**Project** Frasers Broadway  
20 - 102 Broadway Sydney NSW 2000

**Client** Frasers Broadway  
L11, 488 Kent Street Sydney NSW 2000  
T: 02 8823 8800 F: 02 8823 8801

Architect

**Foster + Partners**

Riverside, 22 Hester Road  
London SW11 4AN  
T +44 (0)20 7738 0455  
F +44 (0)20 7738 1107

Local Collaborating Architect

**PTW Architects**

Level 17, 9 Castlereagh St  
Sydney NSW 2000 Australia  
T +61 (0)2 92325877  
F +61 (0)2 9221 4139  
[www.ptw.com.au](http://www.ptw.com.au)

Title

Block 4N  
Hotel Typology  
Typical Hotel Suite - Type A

|                      |                     |                  |                |
|----------------------|---------------------|------------------|----------------|
| Project No.<br>2094  | Scale @ A3<br>1:100 | Date<br>02/10/14 | Drawn By<br>RE |
| Number<br>PA-A4-1817 |                     |                  | Revision<br>00 |