


- General Notes**
1. Do not scale drawings. Dimensions govern.
  2. All dimensions are in millimetres unless noted otherwise.
  3. All dimensions shall be verified on site before proceeding with the work.
  4. Foster + Partners shall be notified in writing of any discrepancies.
  5. Any areas indicated on this sheet are approximate and indicative only.

Key	
	Concept Plan Envelope
	Site Boundary
	Concrete Structure
	Suite
	1-Bedroom Apartment
	1-Bedroom + Study Apartment
	2-Bedroom Apartment
	2-Bedroom / Dual Key Apartment
	3-Bedroom / Dual Key Apartment
	Hotel Lobby / Restaurant / Conference
	Hotel Room
	Childcare
	Office

Rev.	Date	Reason For Issue	CHK
02	18/12/15	S96 Submission	RP
01	26/06/15	SSD APPLICATION GFA revision	RP
00	15/10/14	SSD Application	RP

**For information**

Key Plan

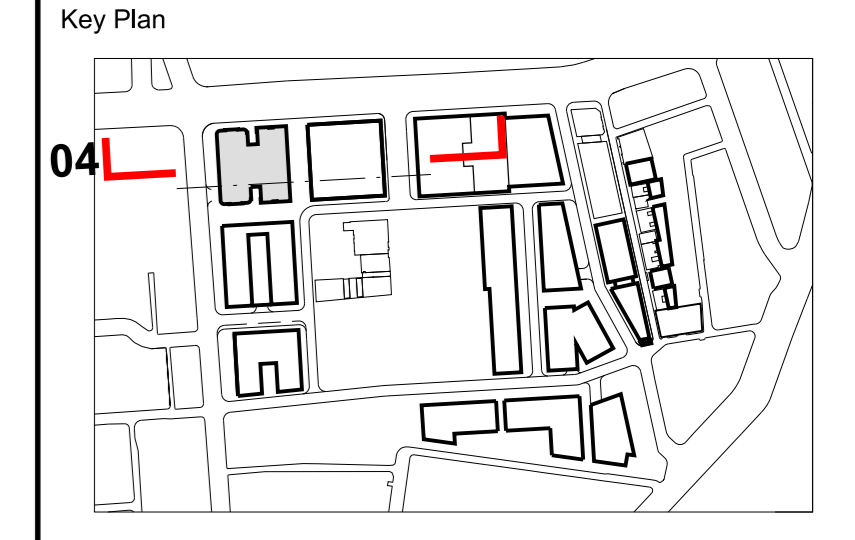

**FRASERS PROPERTY**


Project Frasers Broadway  
20 - 102 Broadway Sydney NSW 2000

Client Frasers Broadway  
L11, 458 Kent Street Sydney NSW 2000  
T: 02 8823 8800 F: 02 8823 8801

Architect  
**Foster + Partners**  
Riverside, 22 Hester Road  
London SW11 4AN  
T +44 (0)20 7738 0455  
F +44 (0)20 7738 1107

Local Collaborating Architect  
**PTW Architects**  
Level 17, 9 Castlereagh St  
Sydney NSW 2000 Australia  
T +61 (0)2 92325577  
F +61 (0)2 9221 4139  
www.ptw.com.au

01B4N / B1 Section 04  
1:200

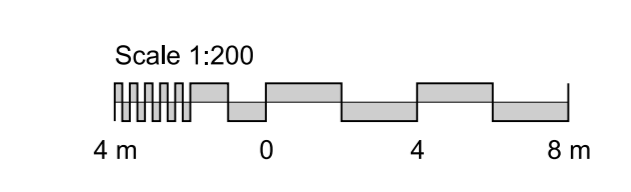

Block 4N  
Section 04  
Longitudinal - Block 4N/1

Project No.	Scale @ A0	Date	Drawn By
2094	1:200	03/10/14	JB
Number	Revision		
PA-A4-2253	02		