


KEY - LEVELS 04 - 18

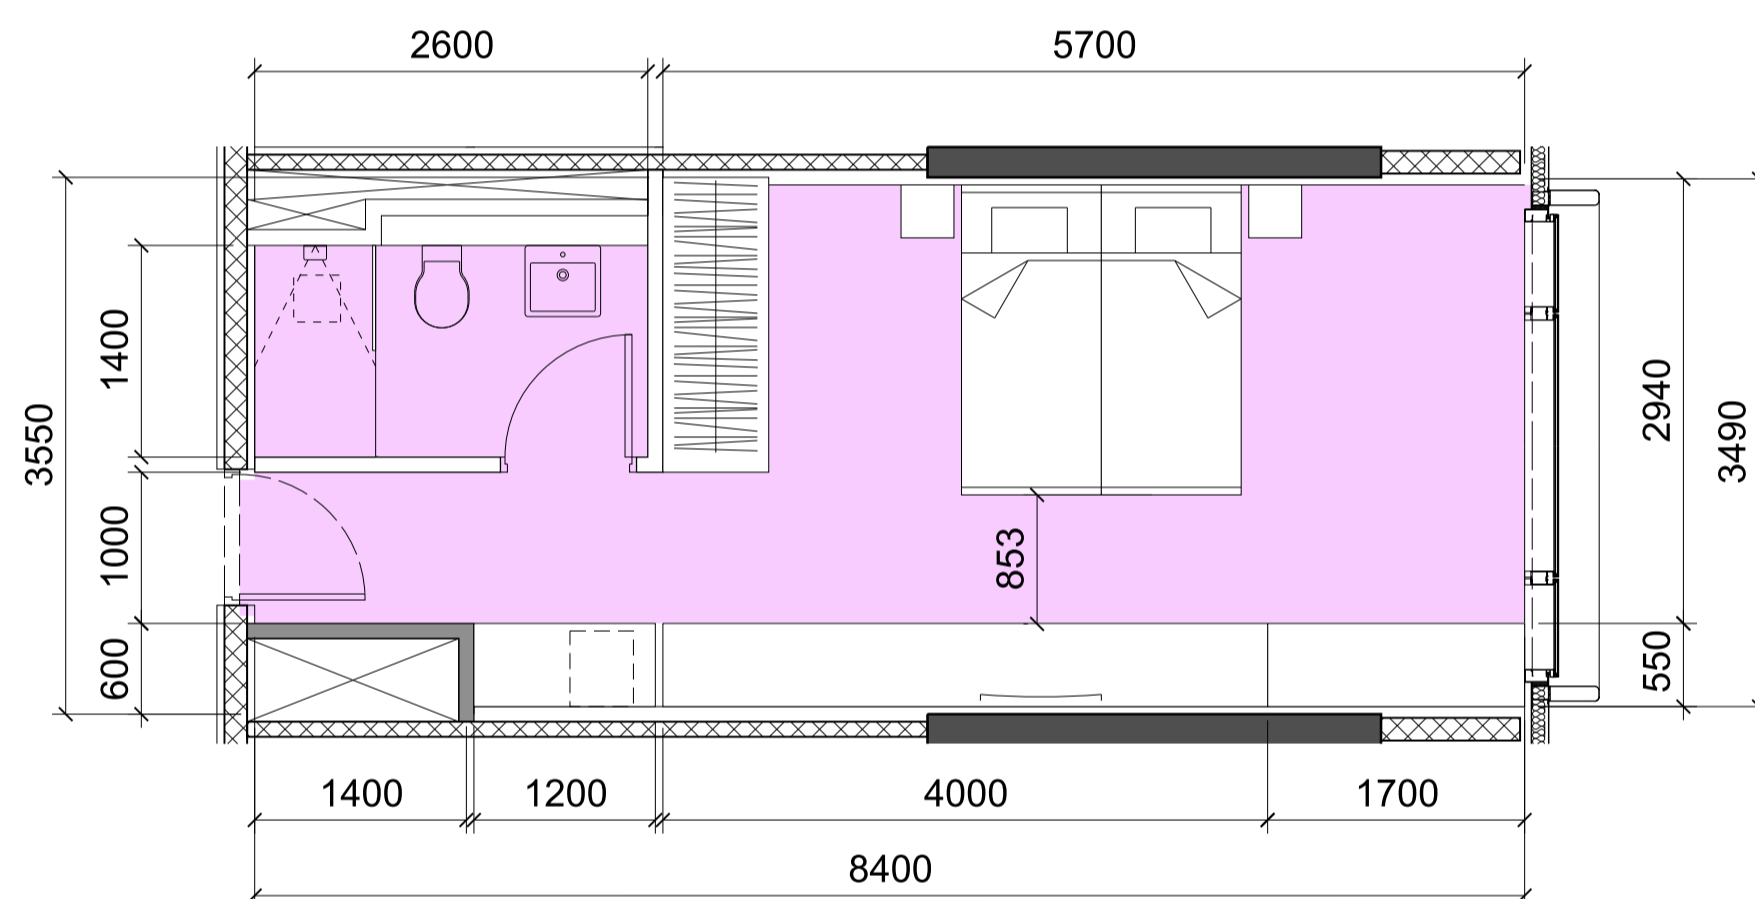


GFA 28 sqm

01 Typical Hotel Suite - Type I  
1:100

- General Notes
1. Do not scale drawings. Dimensions govern.
  2. All dimensions are in millimetres unless noted otherwise.
  3. All dimensions shall be verified on site before proceeding with the work.
  4. Foster + Partners shall be notified in writing of any discrepancies.
  5. Any areas indicated on this sheet are approximate and indicative only.

Rev.	Date	Reason For Issue	Chk
00	18/12/15	S96 Submission	RP

For information

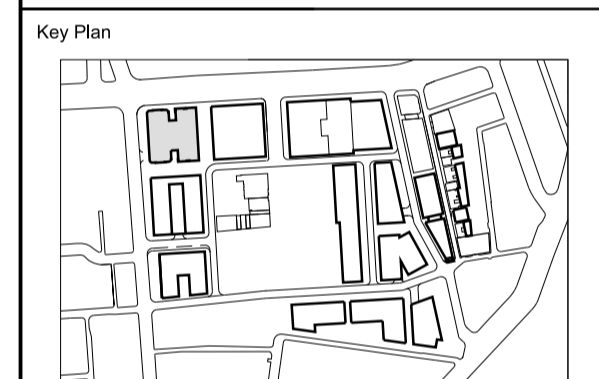

FRASERS PROPERTY

Project Frasers Broadway  
20 - 102 Broadway Sydney NSW 2000

Client Frasers Broadway  
L11, 488 Kent Street Sydney NSW 2000  
T: 02 8823 8800 F: 02 8823 8801

Architect  
**Foster + Partners**  
Riverside, 22 Hecker Road  
London SW11 4AN  
T +44 (0)20 7738 0455  
F +44 (0)20 7738 1107

Local Collaborating Architect  
**PTW Architects**  
Level 17, 9 Castlereagh St  
Sydney NSW 2000 Australia  
T +61 (0)2 9222 9877  
F +61 (0)2 9221 4139  
www.ptw.com.au

Title  
**Block 4N  
Hotel Typology  
Typical Suite - Type I**

Project No.	Scale @ A3	Date	Drawn By
2094	1:100	02/10/14	RE
Number	Revision		
PA-A4-1804	00		