


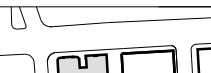

Please note; all elevations to be preceived as diagrams,
for proposed colours and materiality of this facade please
refer to visualisations PA-A4-3990-3992

Key Plan

A key plan showing the site's location within a larger urban context. The site is a rectangular area containing several building footprints, including a large central building and several smaller structures. The surrounding area includes other buildings, streets, and a river or water body to the right. The site is highlighted with a thick black border.

FRASERS PROPERTY

Project	Frasers Broadway 20 - 102 Broadway Sydney NSW 2000
Client	Frasers Broadway L11, 488 Kent Street Sydney NSW 2000 T: 02 8823 8800 F: 02 8823 8801

Architect

Foster + Partners

Riverside, 22 Hester Road
London SW11 4AN
T +44 (0)20 7738 0455
F +44 (0)20 7738 1107

Local Collaborating Architect

PTW Architects

Level 17, 9 Castlereagh St
Sydney NSW 2000 Australia
T +61 (0)2 92325877
F +61 (0)2 9221 4139
www.ptw.com.au

Block 4N
External Wall System
Typical Hotel Corridor Facade
Cladding Type H2

Project No. 2094	Scale @ A0 1:20	Date 15/09/14	Drawn By LB
Number PA-A4-3781			Revision 01