




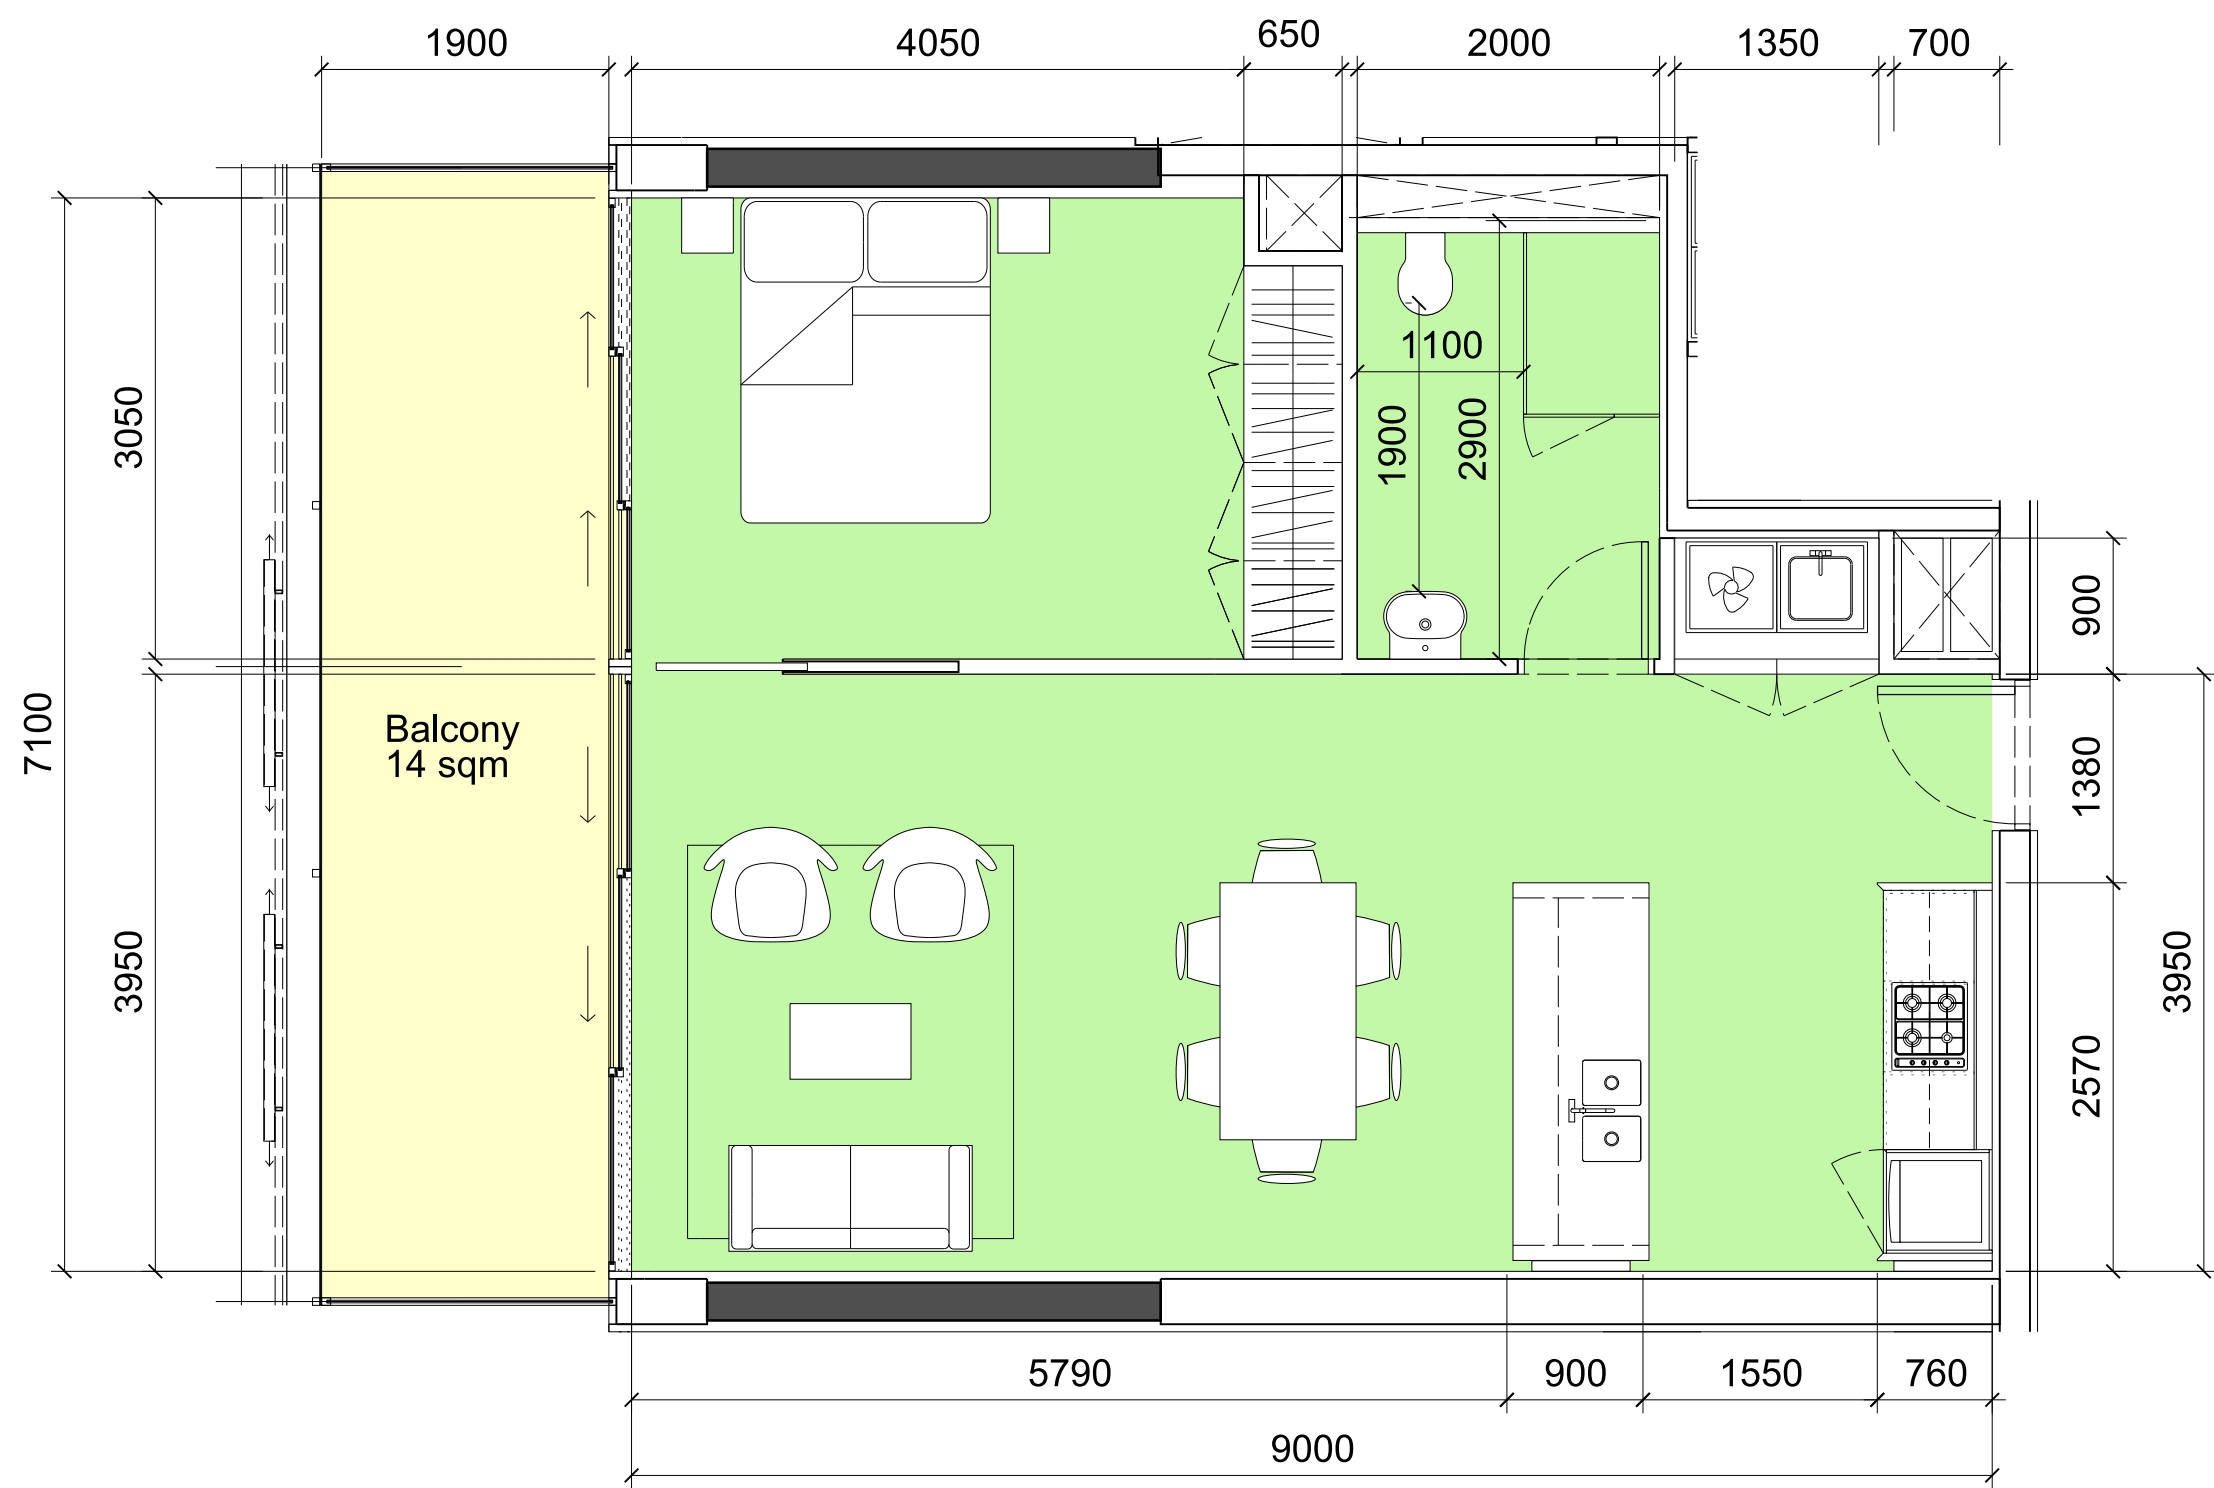

01 1-Bed Apartment Type 5 - Pre-Adaptable
1:100

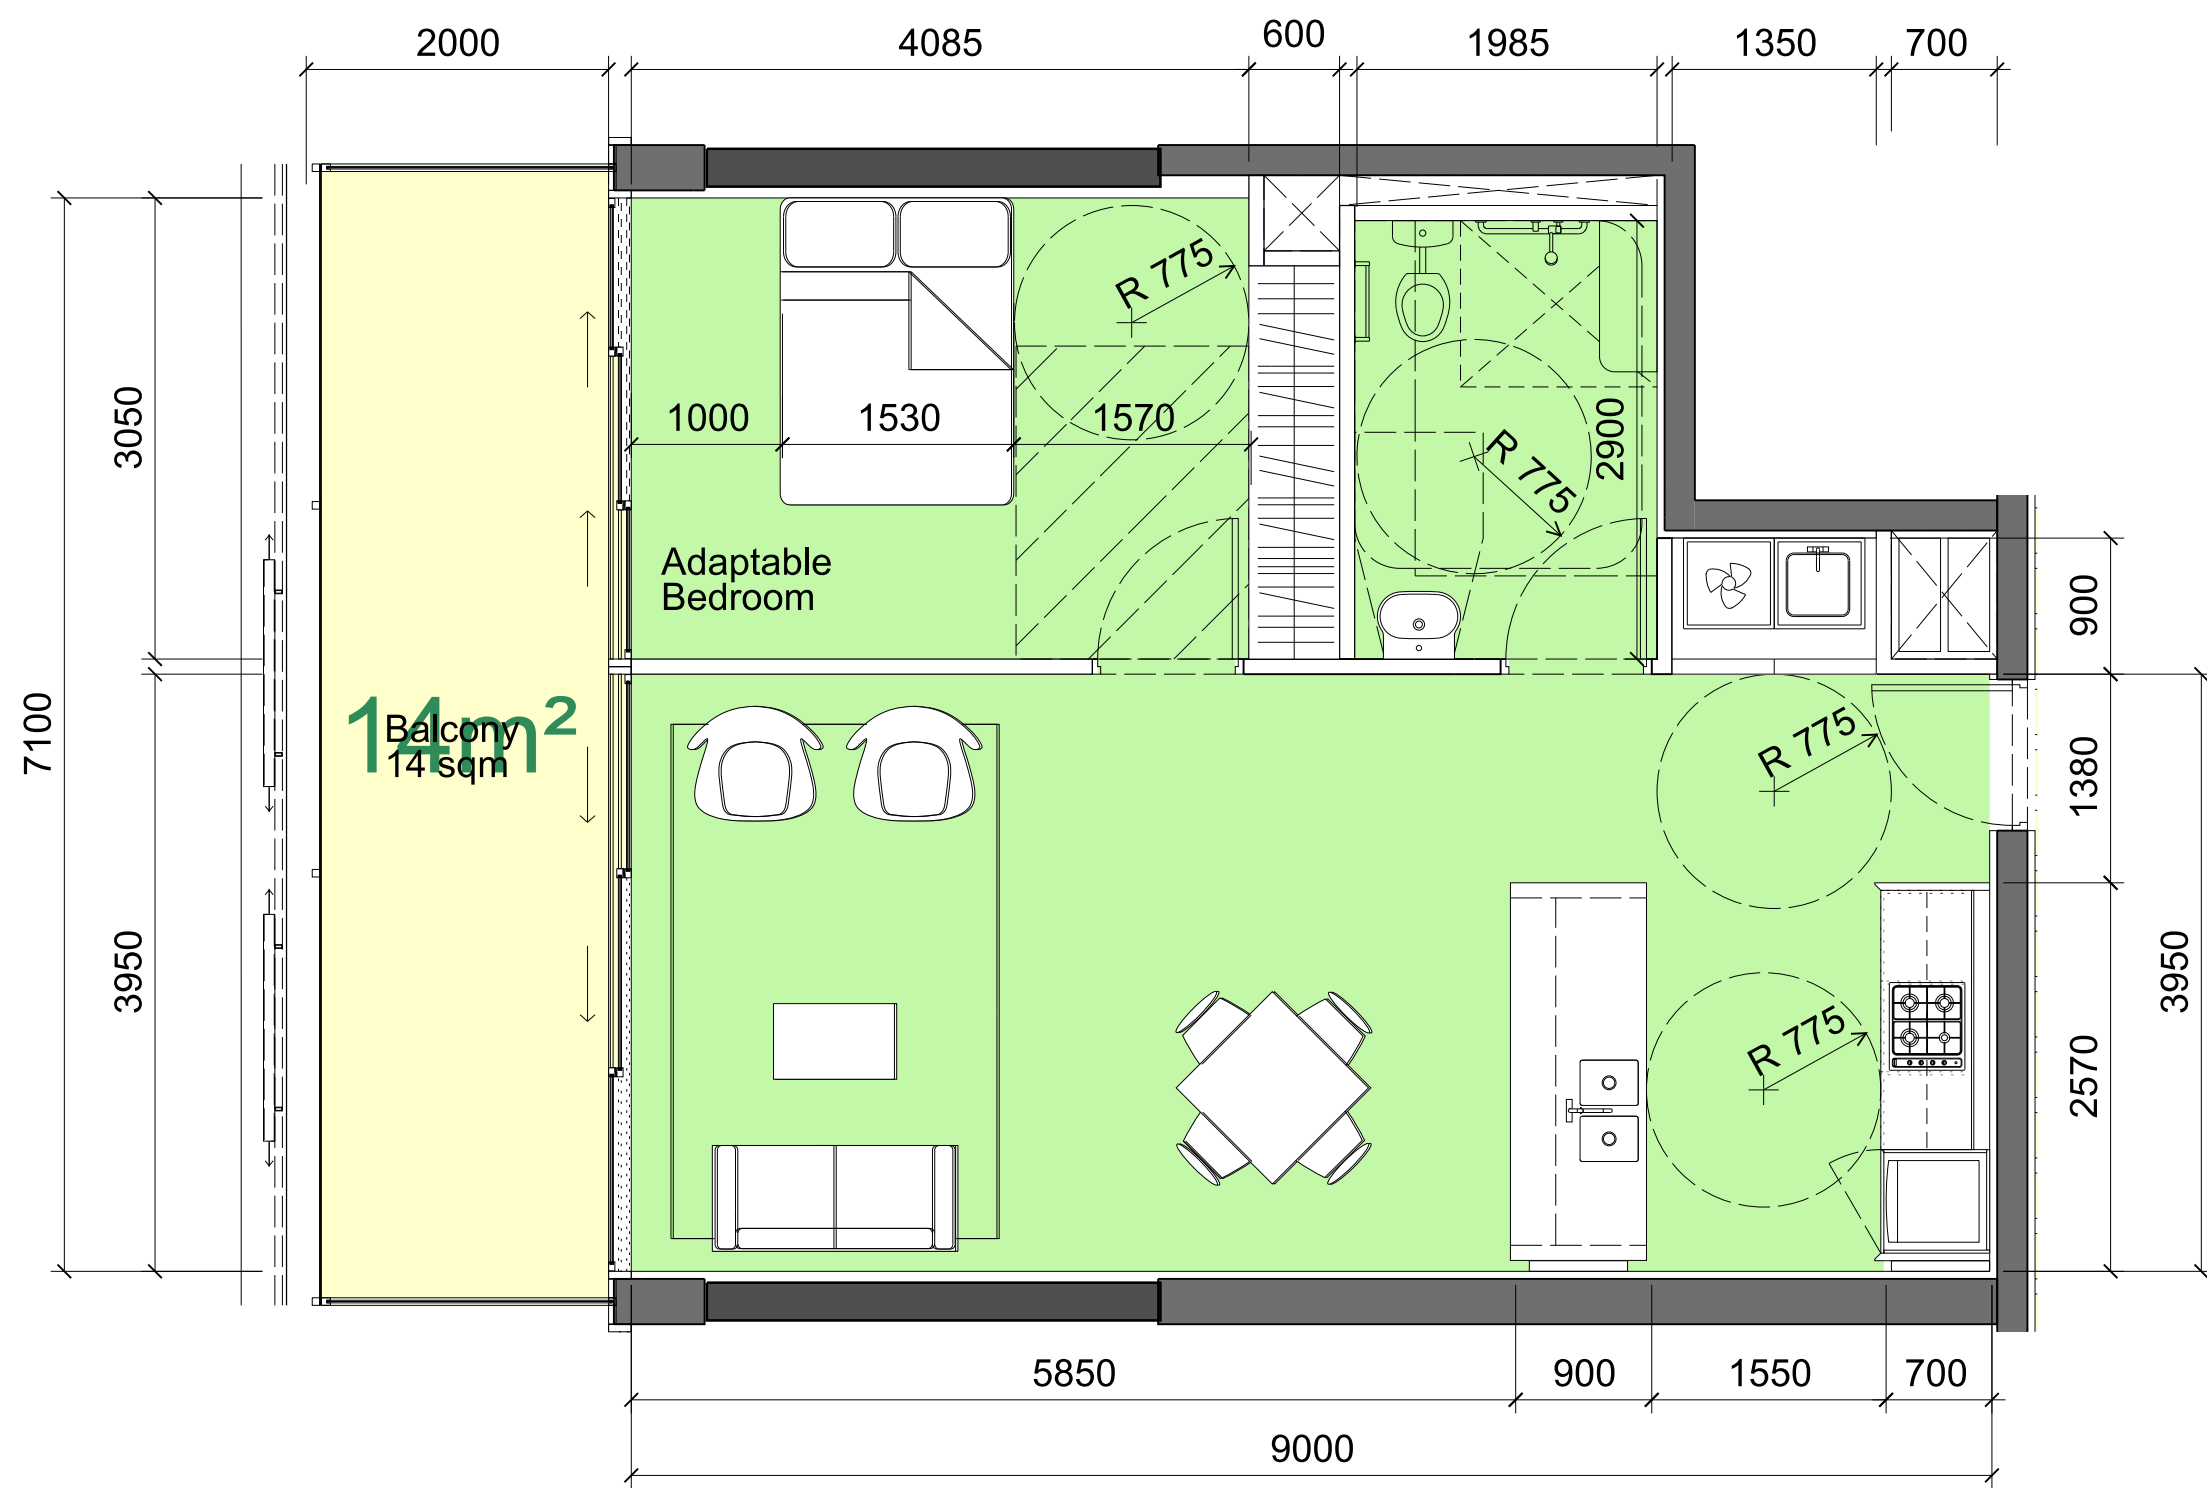

02 1-Bed Apartment Type 5 - Post-Adaptable
1:100

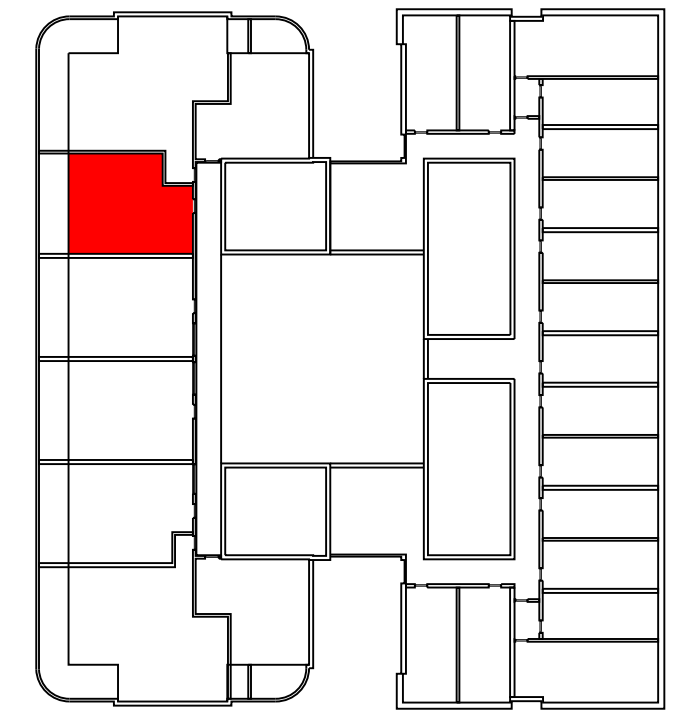


KEY - LEVELS 14 -18

- General Notes
1. Do not scale drawings. Dimensions govern.
 2. All dimensions are in millimetres unless noted otherwise.
 3. All dimensions shall be verified on site before proceeding with the work.
 4. Foster + Partners shall be notified in writing of any discrepancies.
 5. Any areas indicated on this sheet are approximate and indicative only.

Rev.	Date	Reason For Issue	Chk
01	18/12/15	S96 Submission	RP
02	15/10/14	SSD Application	RP

For information

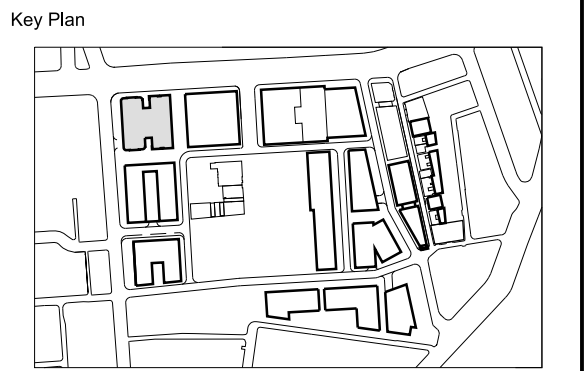

FRASERS PROPERTY

Project Frasers Broadway
20 - 102 Broadway Sydney NSW 2000

Client Frasers Broadway
L11, 488 Kent Street Sydney NSW 2000
T: 02 8823 8800 F: 02 8823 8801

Architect
Foster + Partners
Riverside, 22 West Road
London SW11 4AN
T +44 (0)20 7738 0455
F +44 (0)20 7738 1107

Local Collaborating Architect
PTW Architects
Level 17, 9 Castlereagh St
Sydney NSW 2000 Australia
T +61 (0)2 92325877
F +61 (0)2 9221 4139
www.ptw.com.au

Title
Block 4N
Apartment Typology
Levels 14 - 18
Typical 1-Bed Adaptable - Type 3

Project No.	Scale @ A3	Date	Drawn By
2094	1:100	02/10/14	GM
Number	Revision		
PA-A4-1792	01		

GFA 58 sqm