


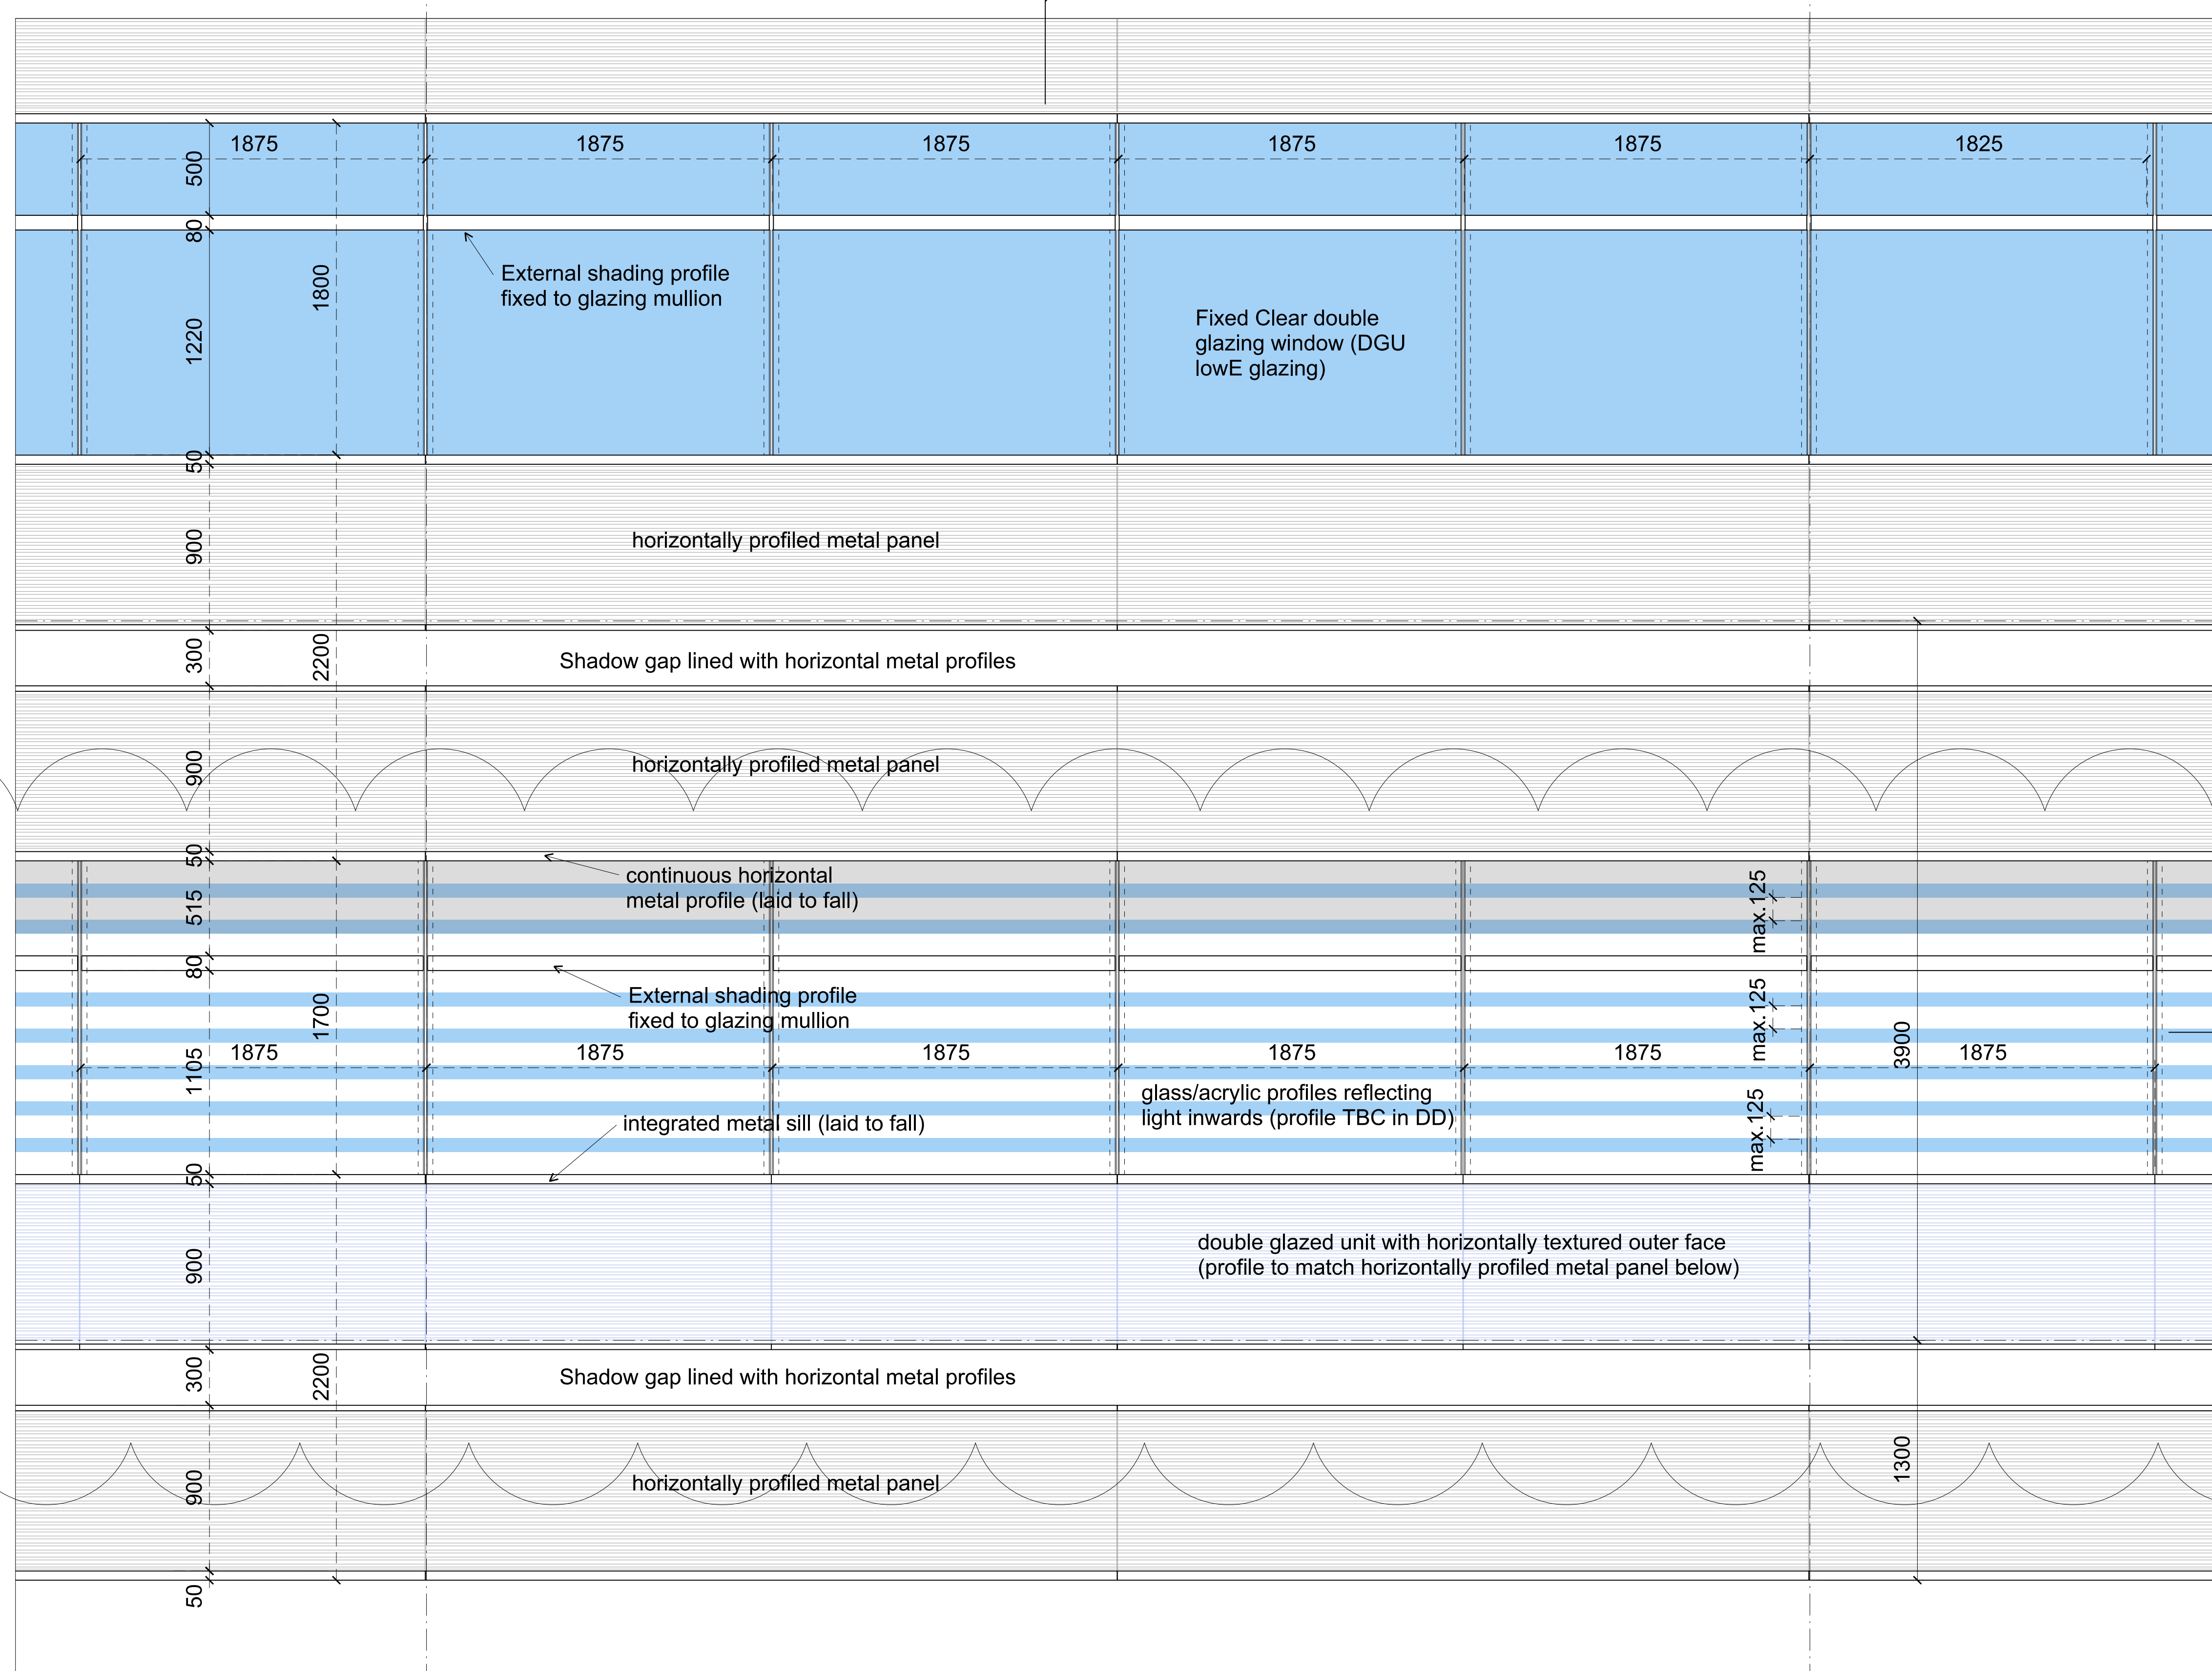

02 Cladding Type O2 - Typical Childcare Balcony Facade - Elevation



A key plan showing the layout of the site. It includes several building footprints of various shapes and sizes, some with internal divisions. The buildings are situated within a network of roads and paths, which are shown as thin lines. The plan is oriented with North at the top.

Project Frasers Broadway
20 - 102 Broadway Sydney NSW 2000

Client Frasers Broadway
L11, 488 Kent Street Sydney NSW 2000
T: 02 8823 8800 F: 02 8823 8801

Architect

Foster + Partners

Riverside, 22 Hester Road
London SW11 4AN
T +44 (0)20 7738 0455
F +44 (0)20 7738 1107

Local Collaborating Architect

PTW Architects

Level 17, 9 Castlereagh St
Sydney NSW 2000 Australia
T +61 (0)2 92325877
F +61 (0)2 9221 4139
www.ptw.com.au

Block 4N
External Wall System
Typ. Childcare Balcony Facade
Cladding Type O2

Project No. 2094	Scale @ A0 1:20	Date 15/09/14	Drawn By LB
Number PA-A4-3772			Revision 01