


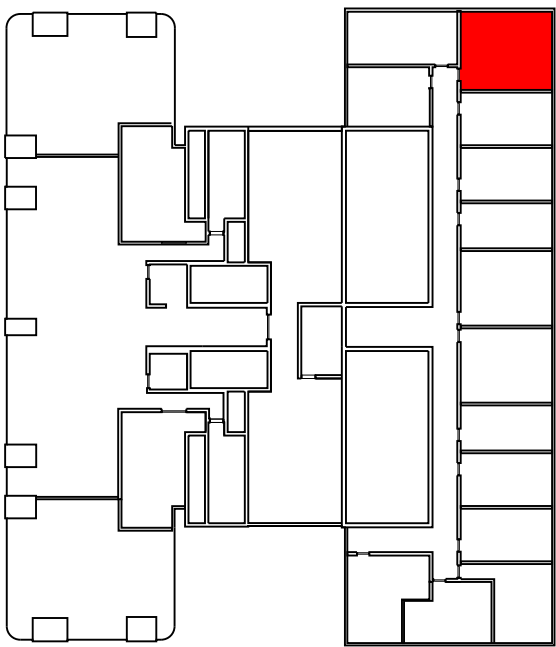

The floor plan shows a rectangular apartment with a total area of 100m². The overall dimensions are 6122mm in width and 5750mm in depth. The layout includes a living area with a sofa, coffee table, and TV; a dining area with a round table and chairs; a kitchen with a sink, stove, and refrigerator; a bedroom with a double bed; a bathroom with a toilet, sink, and shower; and a balcony with a glass railing. The plan also shows a staircase and a storage area. Dimensions for various sections are provided: 1400mm for the top section, 3675mm for the top width, 2600mm for the left depth, 1250mm for the middle depth, 1200mm for the bottom depth, 600mm for the bottom width, 1925mm for the bottom left width, 4625mm for the bottom right width, 6650mm for the total bottom width, 600mm for the bottom left depth, 1325mm for the bottom right depth, and 6122mm for the total top width.

GFA 36 sqm

## 01 Typical Hotel Suite - Type M

- General Notes
1. Do not scale drawings. Dimensions govern.
  2. All dimensions are in millimetres unless noted otherwise.
  3. All dimensions shall be verified on site before proceeding with the work.
  4. Foster + Partners shall be notified in writing of any discrepancies.
  5. Any areas indicated on this sheet are approximate and indicative only.

[illegible]

## For information

### Key Plan



## FRASERS PROPERTY

**Project** Frasers Broadway  
20 - 102 Broadway Sydney NSW 2000

**Client** Frasers Broadway  
L11, 488 Kent Street Sydney NSW 2000  
T: 02 8823 8800 F: 02 8823 8801

Architect

# Foster + Partners

Riverside, 22 Hester Road  
London SW11 4AN  
T +44 (0)20 7738 0455  
F +44 (0)20 7738 1107

Local Collaborating Architect

## PTW Architects

Level 17, 9 Castlereagh St  
Sydney NSW 2000 Australia  
T +61 (0)2 92325877  
F +61 (0)2 9221 4139  
[www.ptw.com.au](http://www.ptw.com.au)

Title

Block 4N  
Hotel Typology  
Typical Hotel Suite - Type M

|                      |                     |                  |                |
|----------------------|---------------------|------------------|----------------|
| Project No.<br>2094  | Scale @ A3<br>1:100 | Date<br>02/10/14 | Drawn By<br>RE |
| Number<br>PA-A4-1812 |                     |                  | Revision<br>00 |