

[illegible][illegible]

Frasers Broadway
L11, 488 Kent Street Sydney NSW 2000
T: 02 8823 8800 F: 02 8823 8801

Multiplex Australasia
Level 22, 135 King Street, Sydney NSW 2000
T +61 2 9322 2400

Lead Architect

Riverside, 22 Hester Road
London SW11 4AN
T +44 (0)20 7738 0455
F +44 (0)20 7738 1107

Local Collaborating Architect:

Sydney Level 18 MLC Centre
Melbourne 19 Martin Place
Adelaide Sydney NSW 2000
Auckland T (61 2) 8252 8400
Christchurch F (61 2) 8252 8600
Brisbane sydney@architectus.com.au
Shanghai ABN 90 131 245 681


Project:
CENTRAL PARK
BLOCK 1 & 4N
20-102 Broadway, Sydney, NSW 2000

Scale: As @A1 indicated	Checked by: AT Drawn by: JS	Job No: 150428.00
-------------------------------	--------------------------------	----------------------

Dwg No:	Revision:
PA-A1-1752	4

Status: FOR SECTION 96

Plot Date: 06-Dec-16 2:51:24 PM

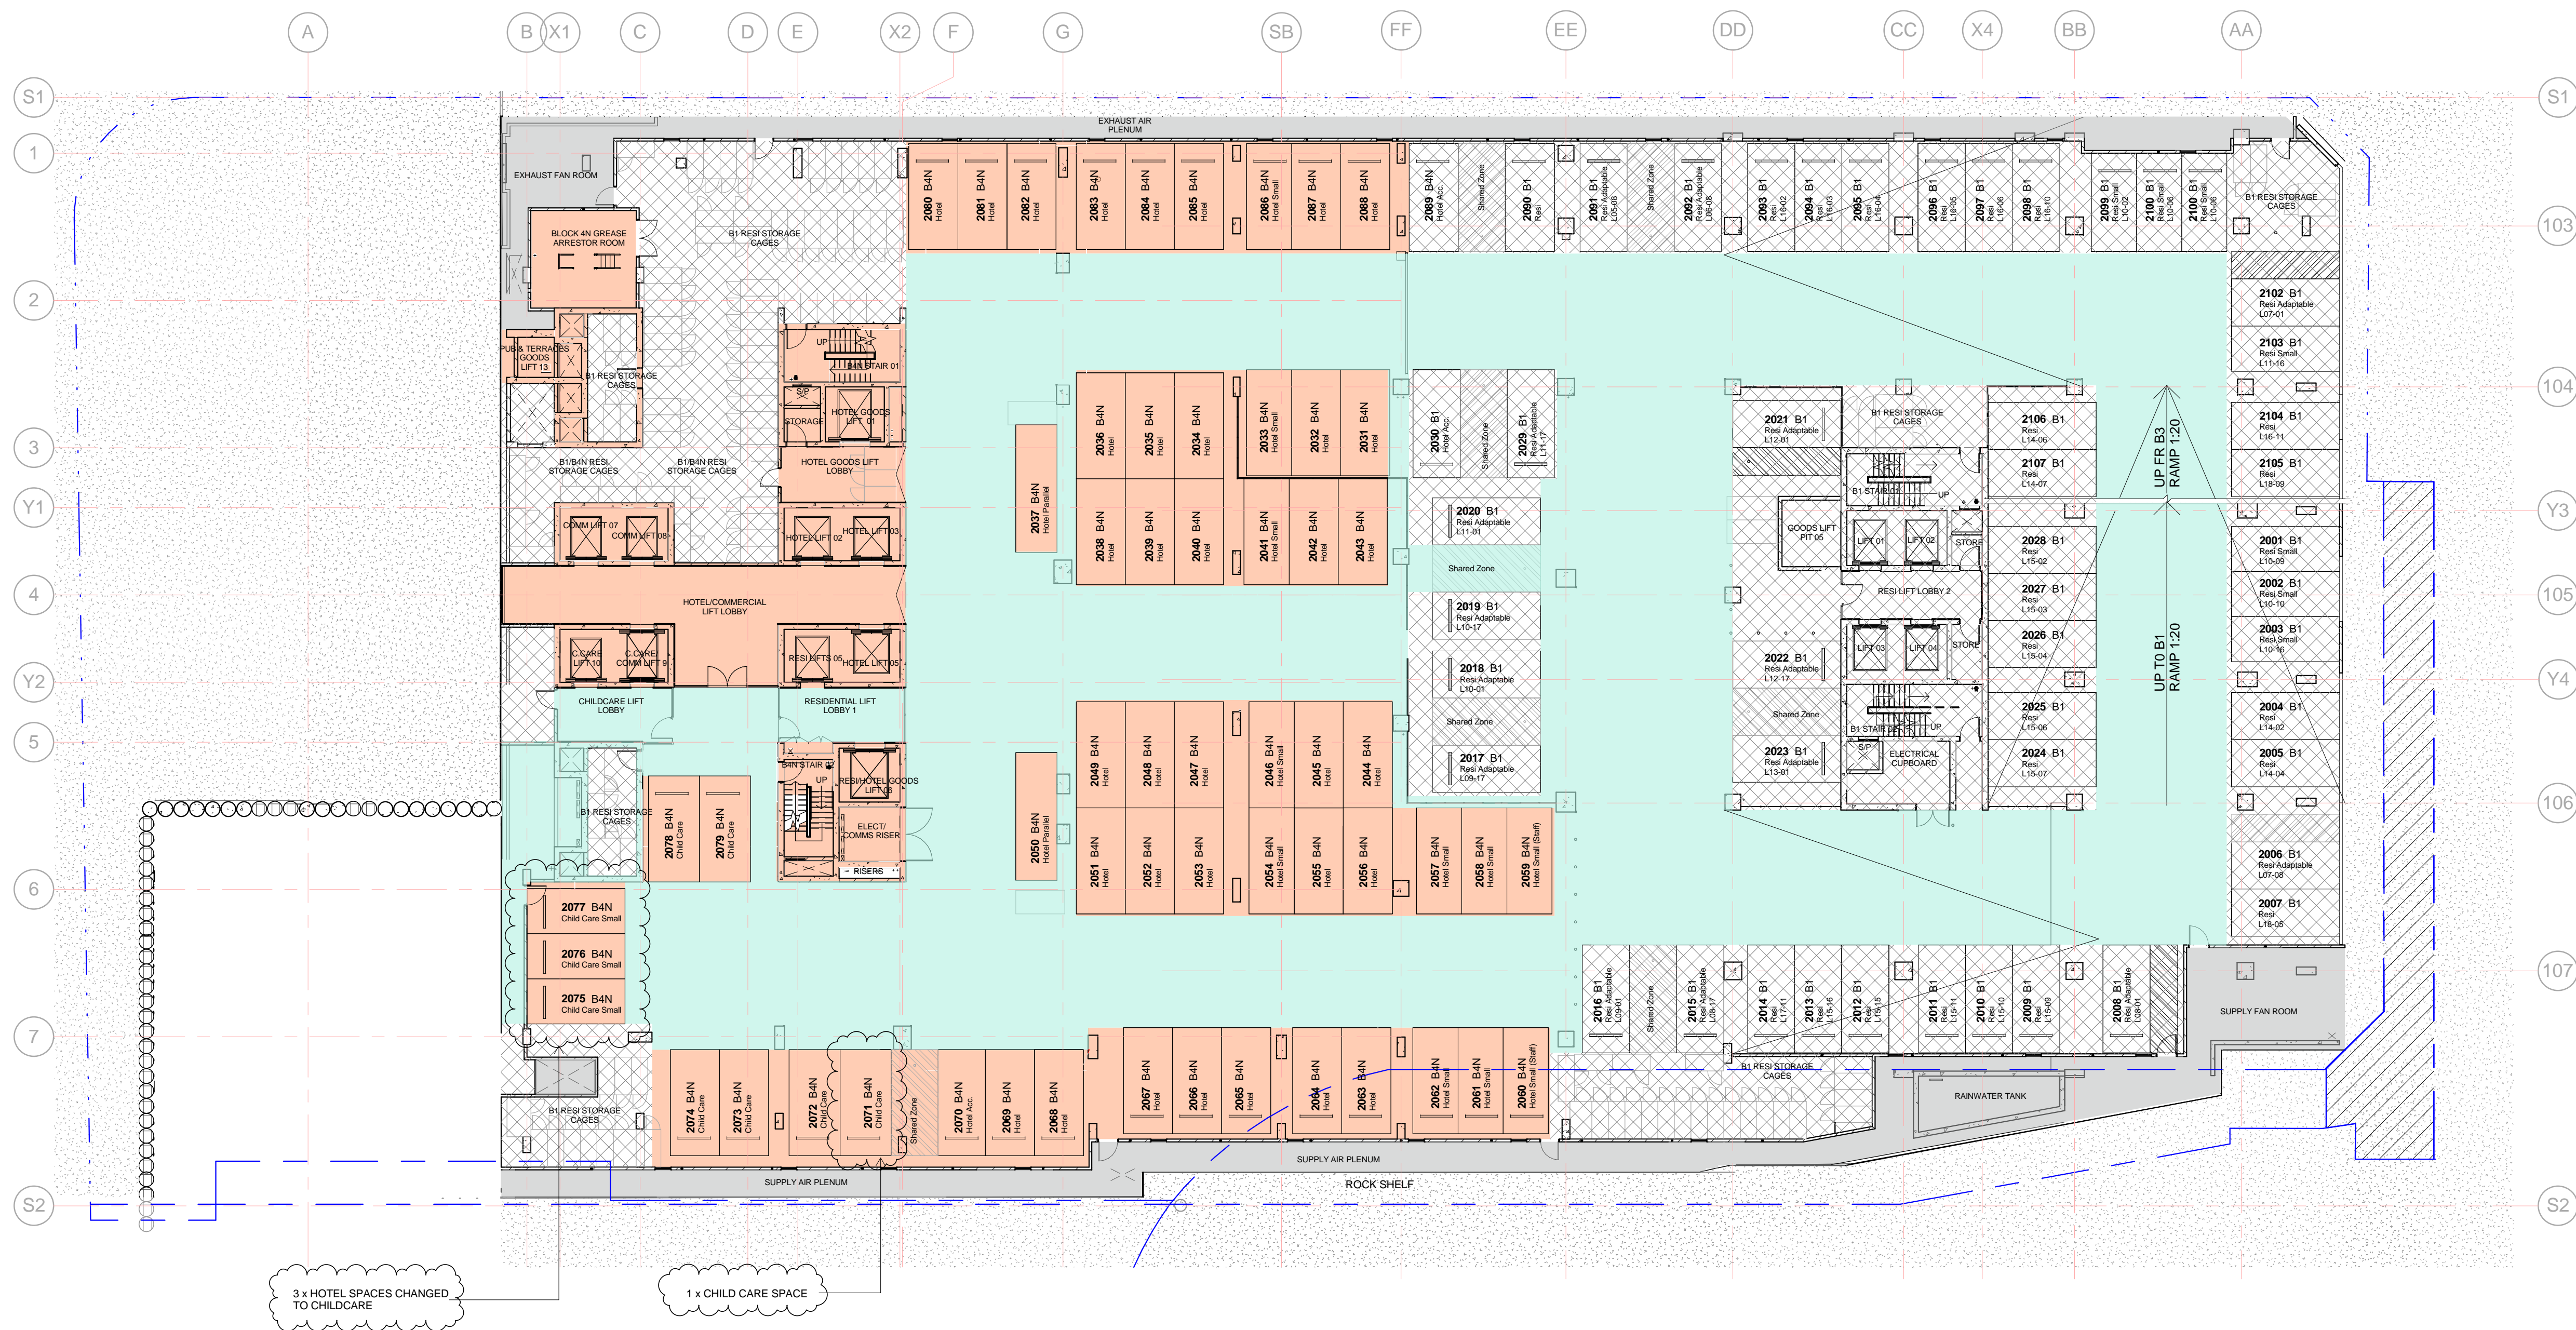

LEGEND

BLOCK 4N AMENITY

 BLOCK 1 AMENITY
(SHOWN AS INDICATIVE)

SHARED USE/ CIRCULATION

B4N BICYCLE FACILITIES

SERVICES