


1 SECTION A
SCALE 1 : 200



2 SECTION B
SCALE 1 : 200

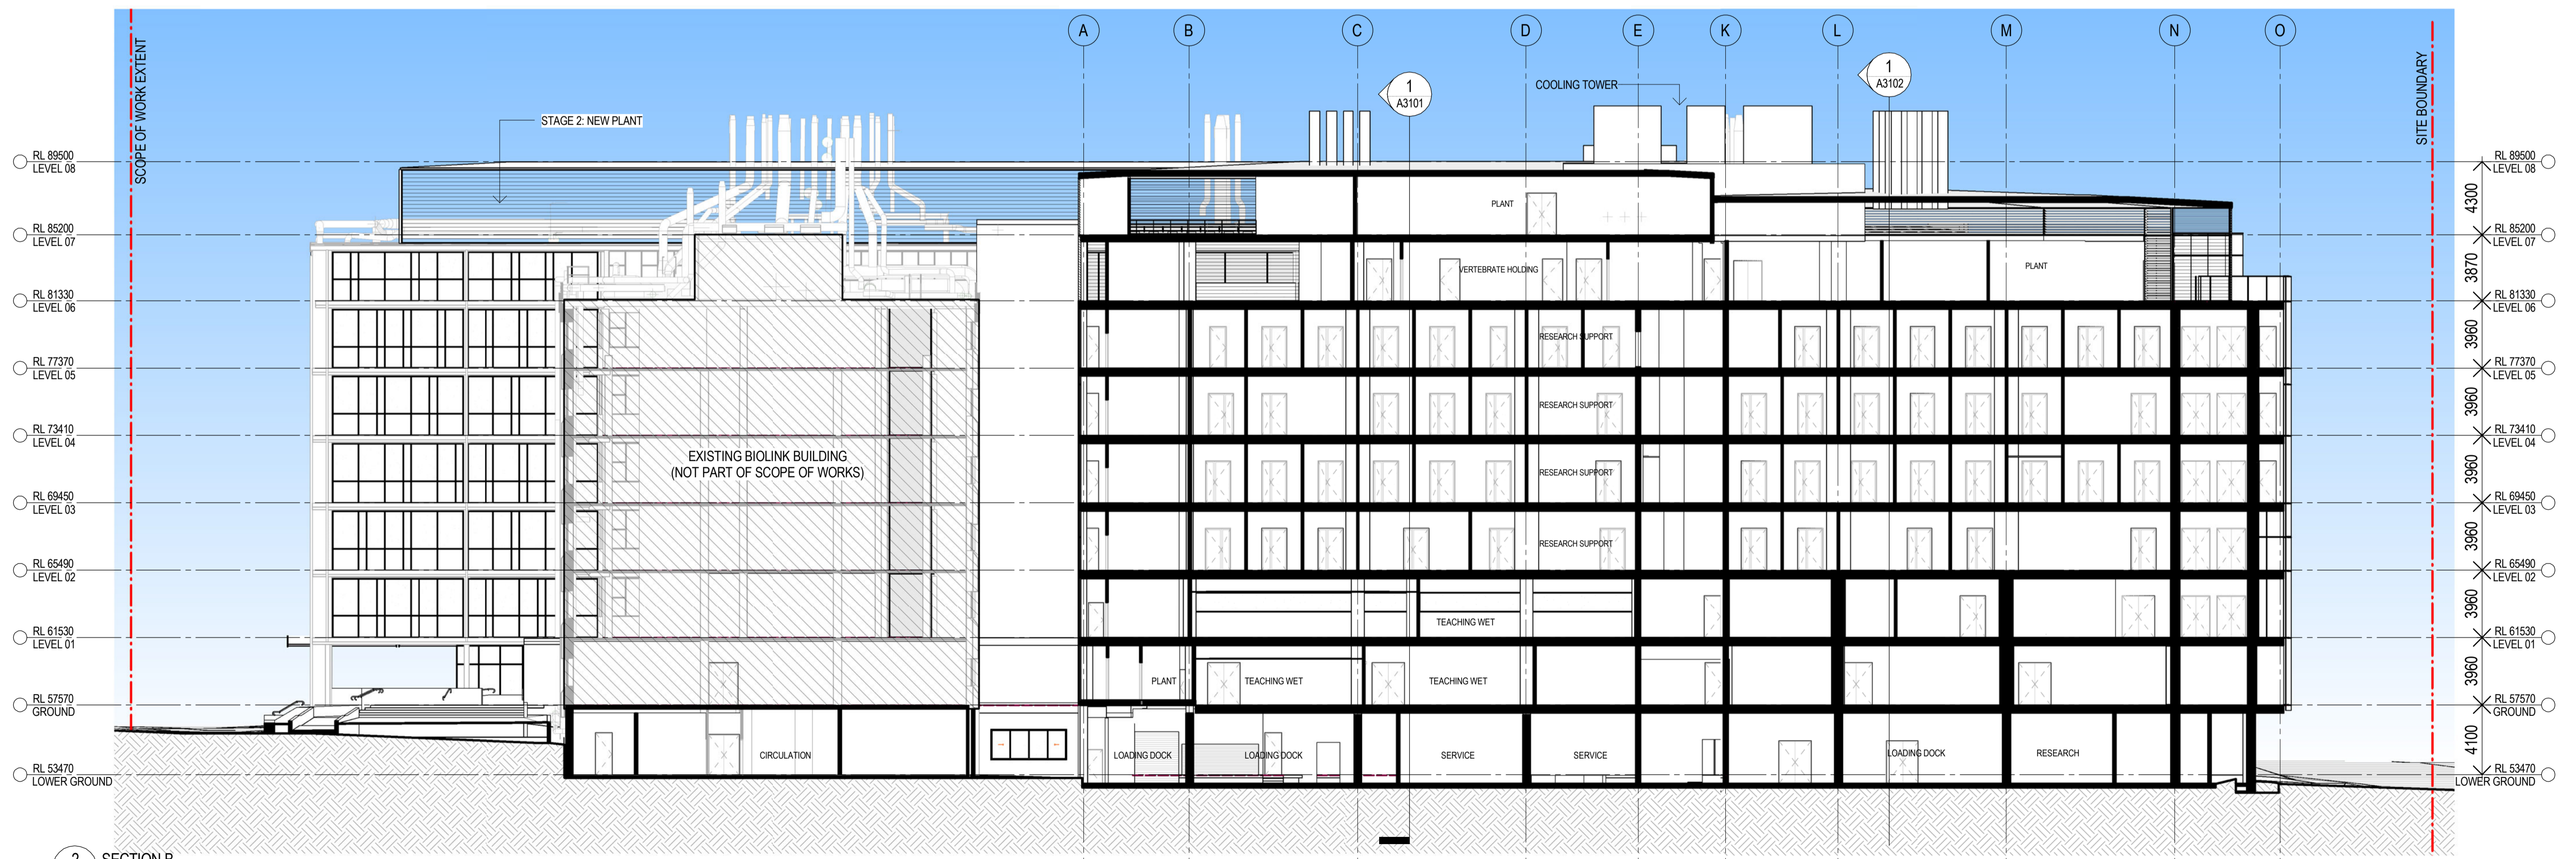

Project Name
BIOLOGICAL SCIENCES PROJECT

Sheet Name
SECTIONS - 01



**Brookfield
MULTIPLEX**
Built to outperform.



**WOODS
BAGOT**

Project number
120277

Drawing number
A3101

Scale
1 : 200

Revision
C

Date:
10/02/15

Status
SSD