
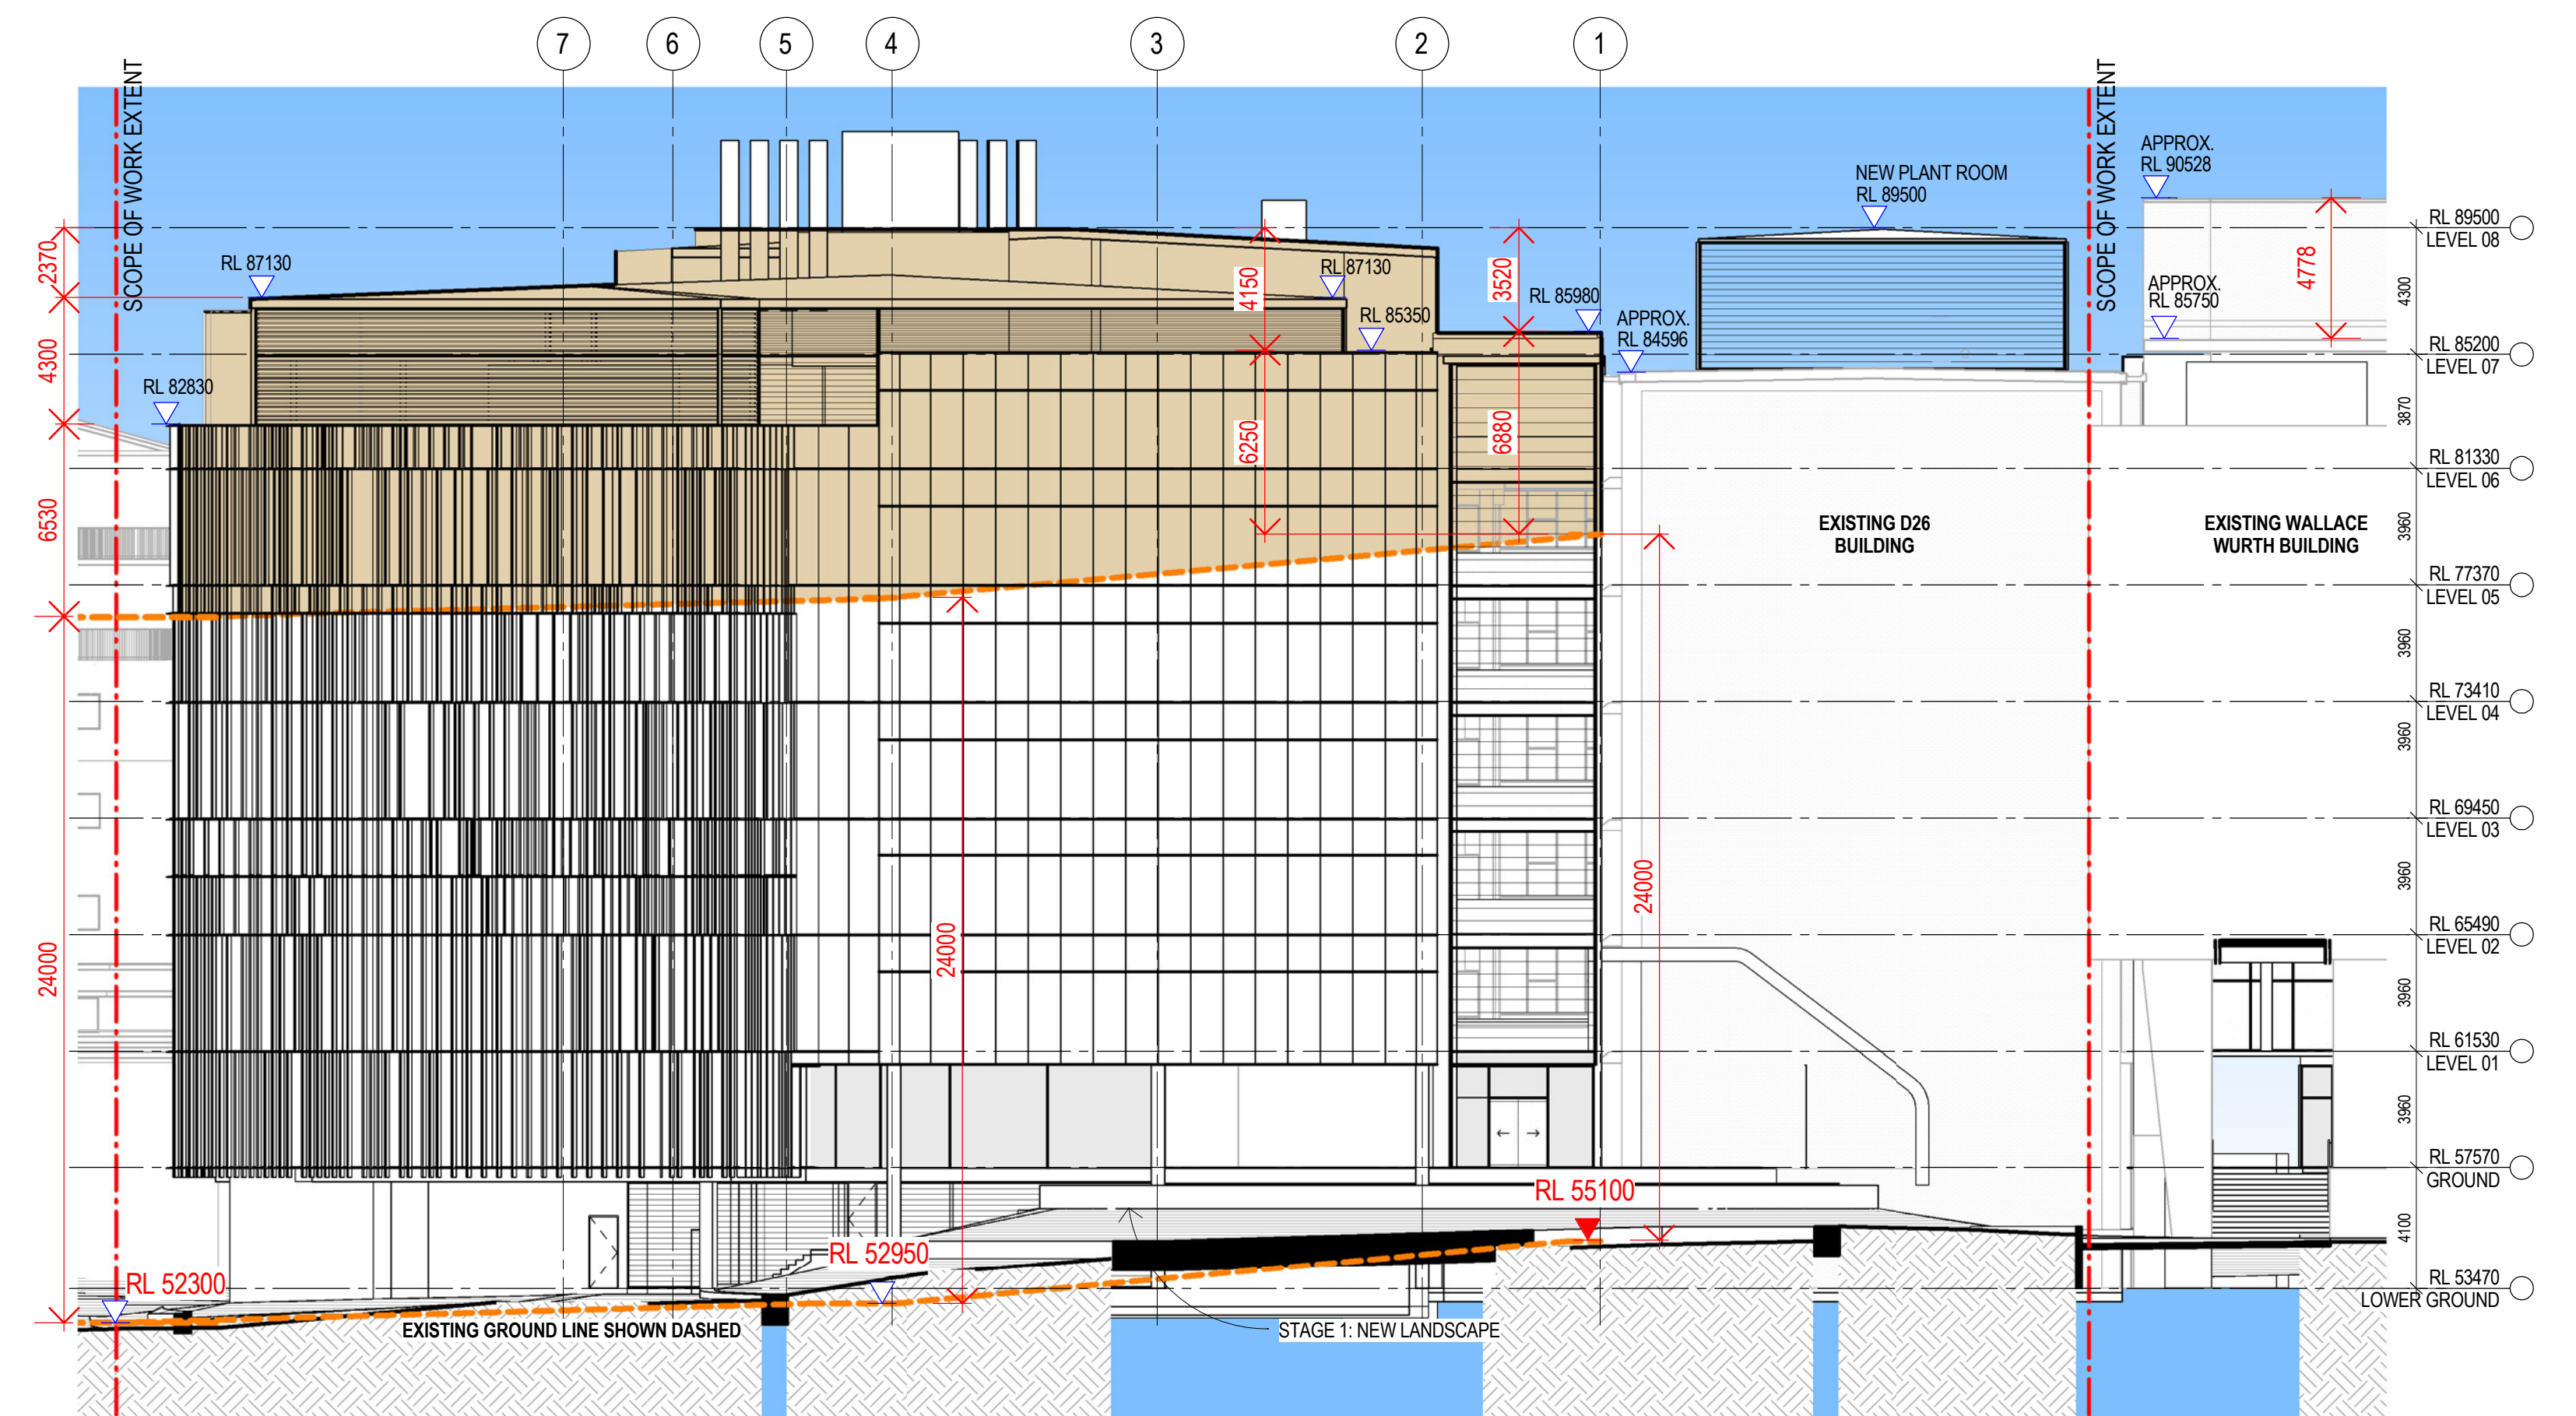


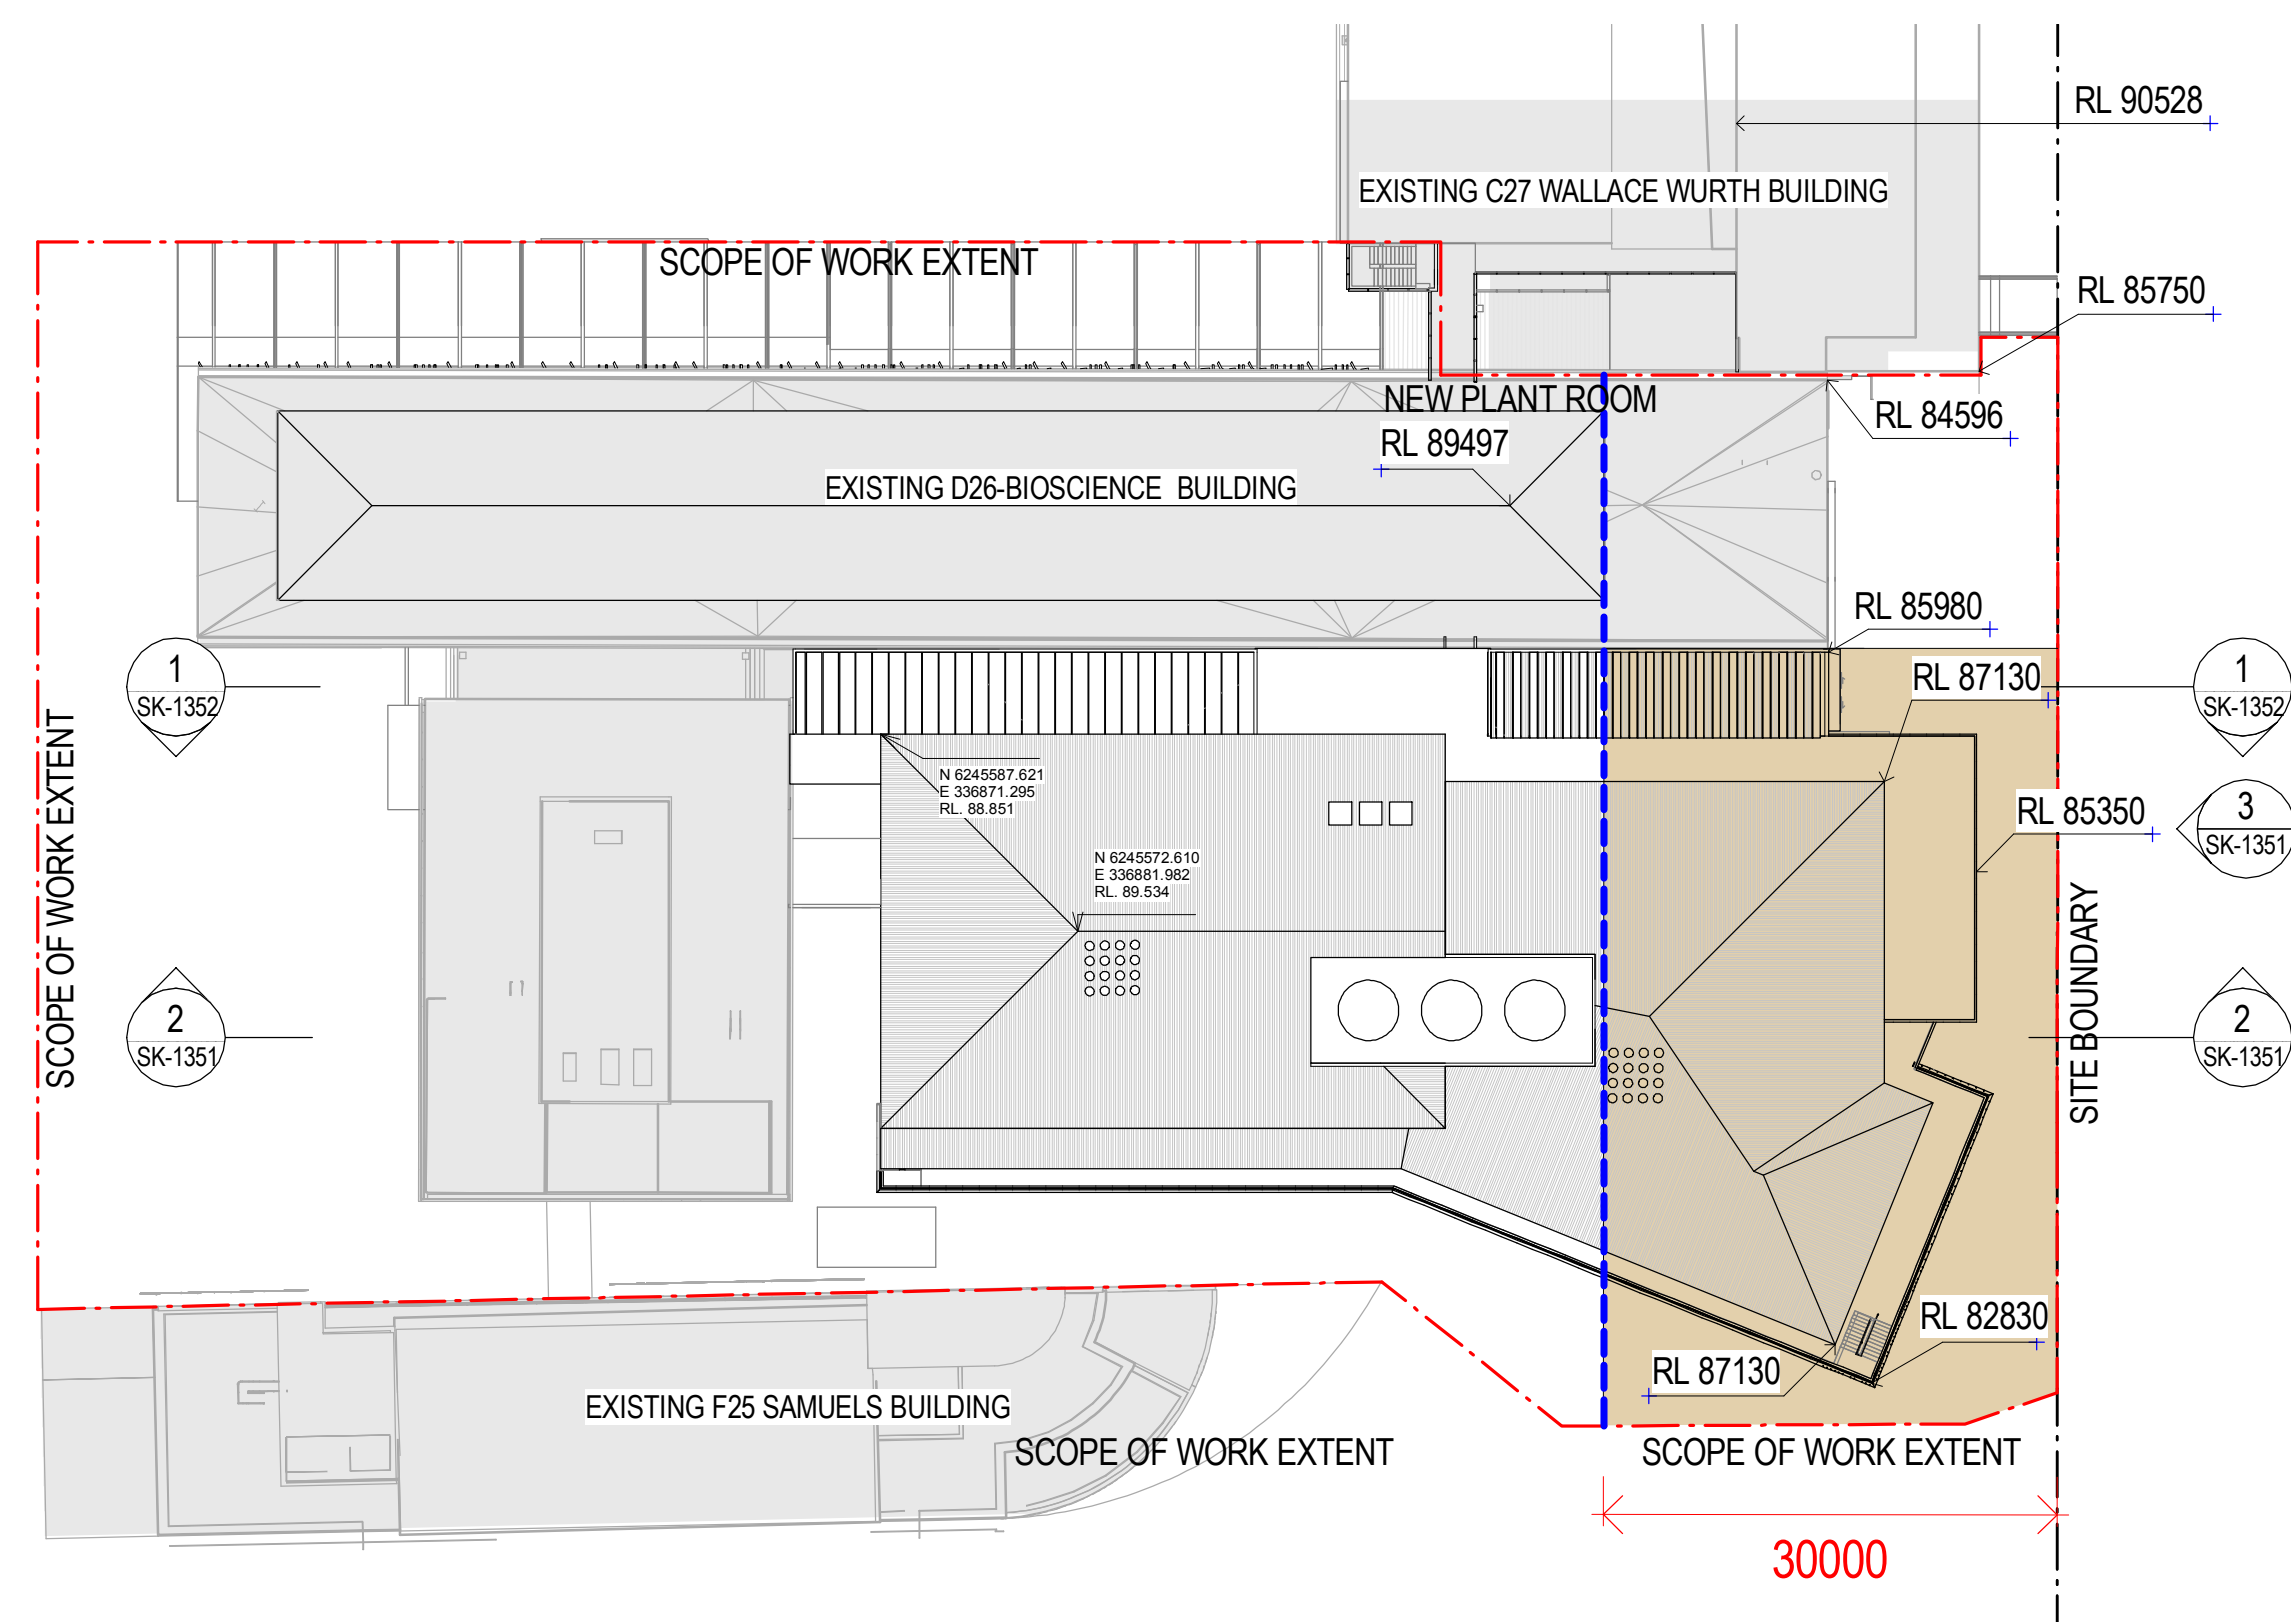


LEP HEIGHT COLOUR LEGEND

AREA EXCEEDING 24M
(30M DEEP) HEIGHT LIMIT

LEP HEIGHT COLOUR LEGEND

AREA EXCEEDING 24M
(30M DEEP) HEIGHT LIMIT

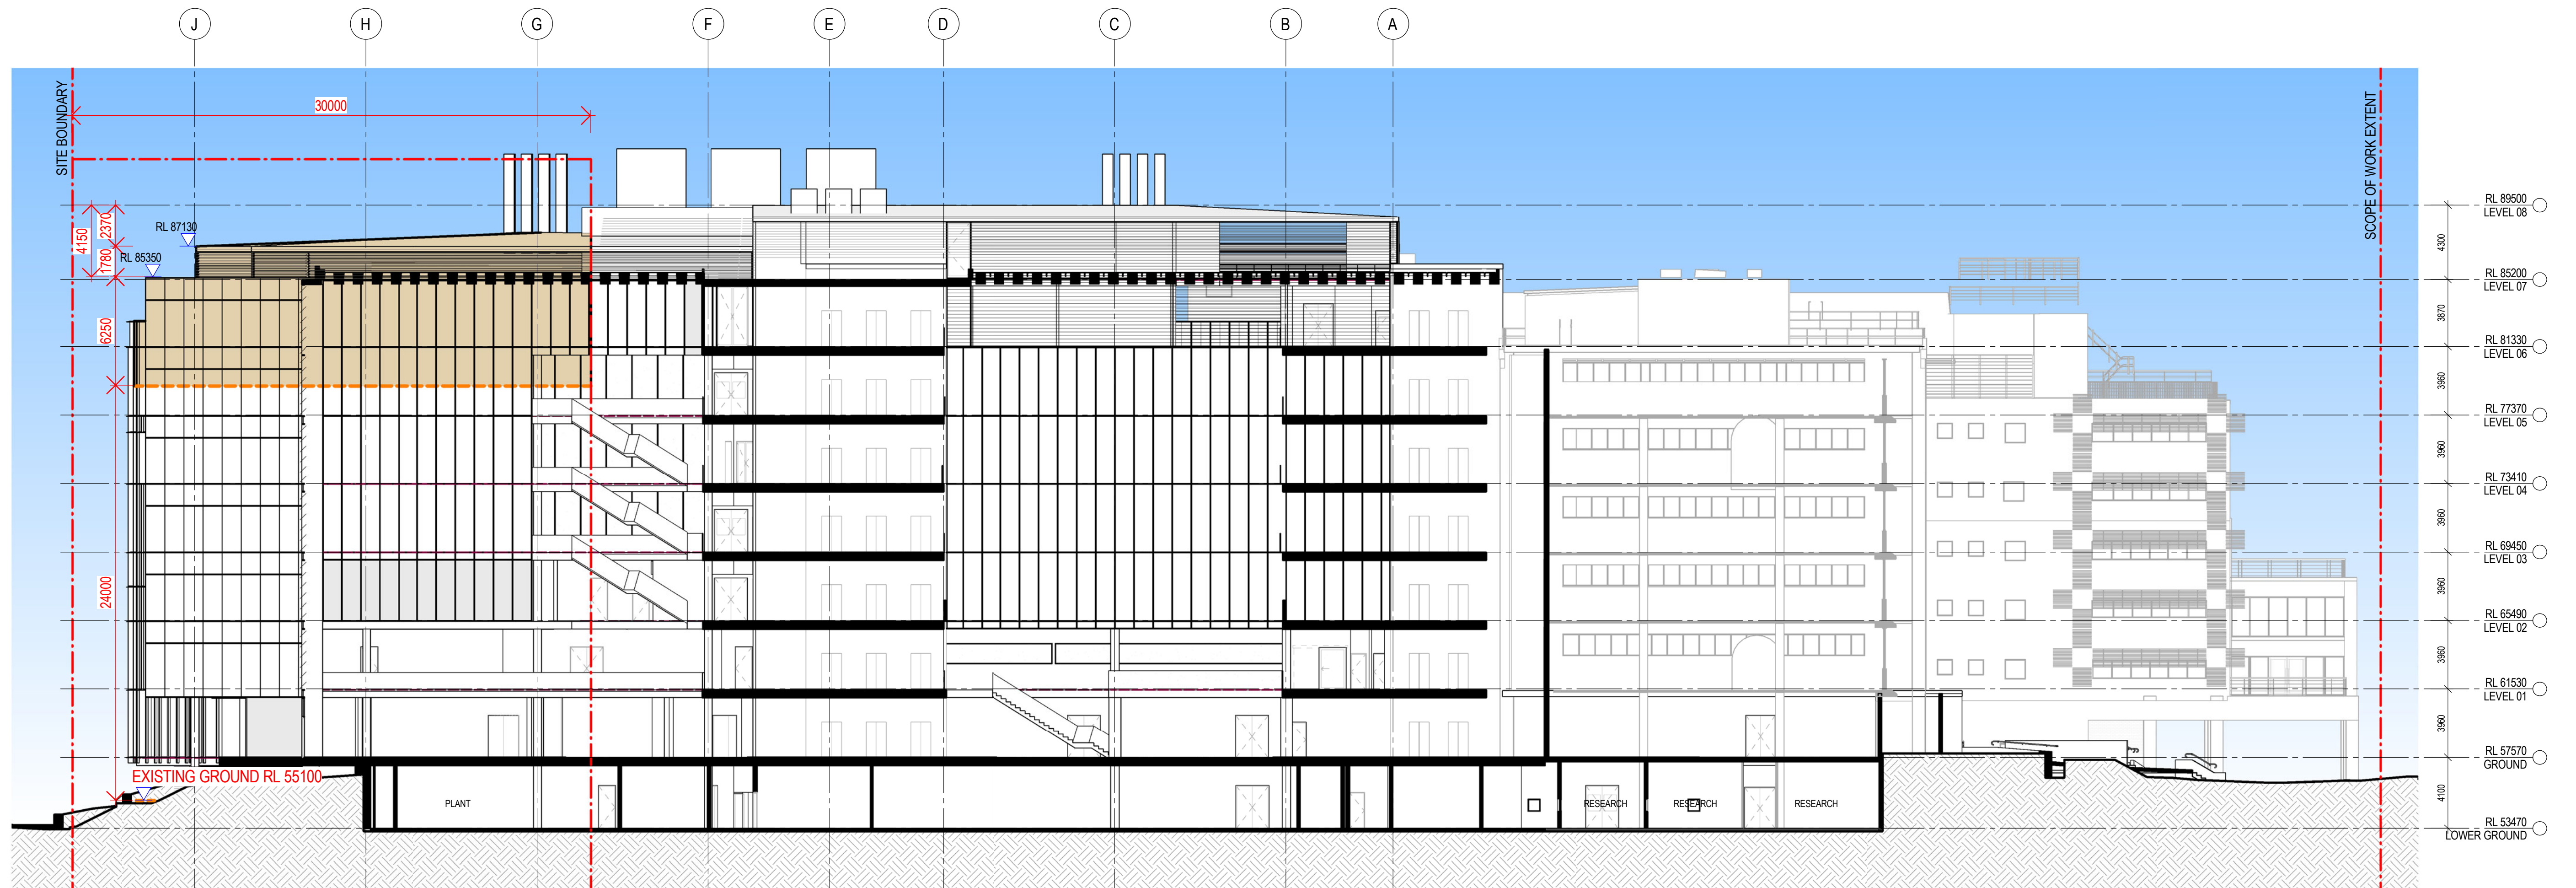

1 BUILDING HEIGHT SECTION 2
SCALE 1 : 200