


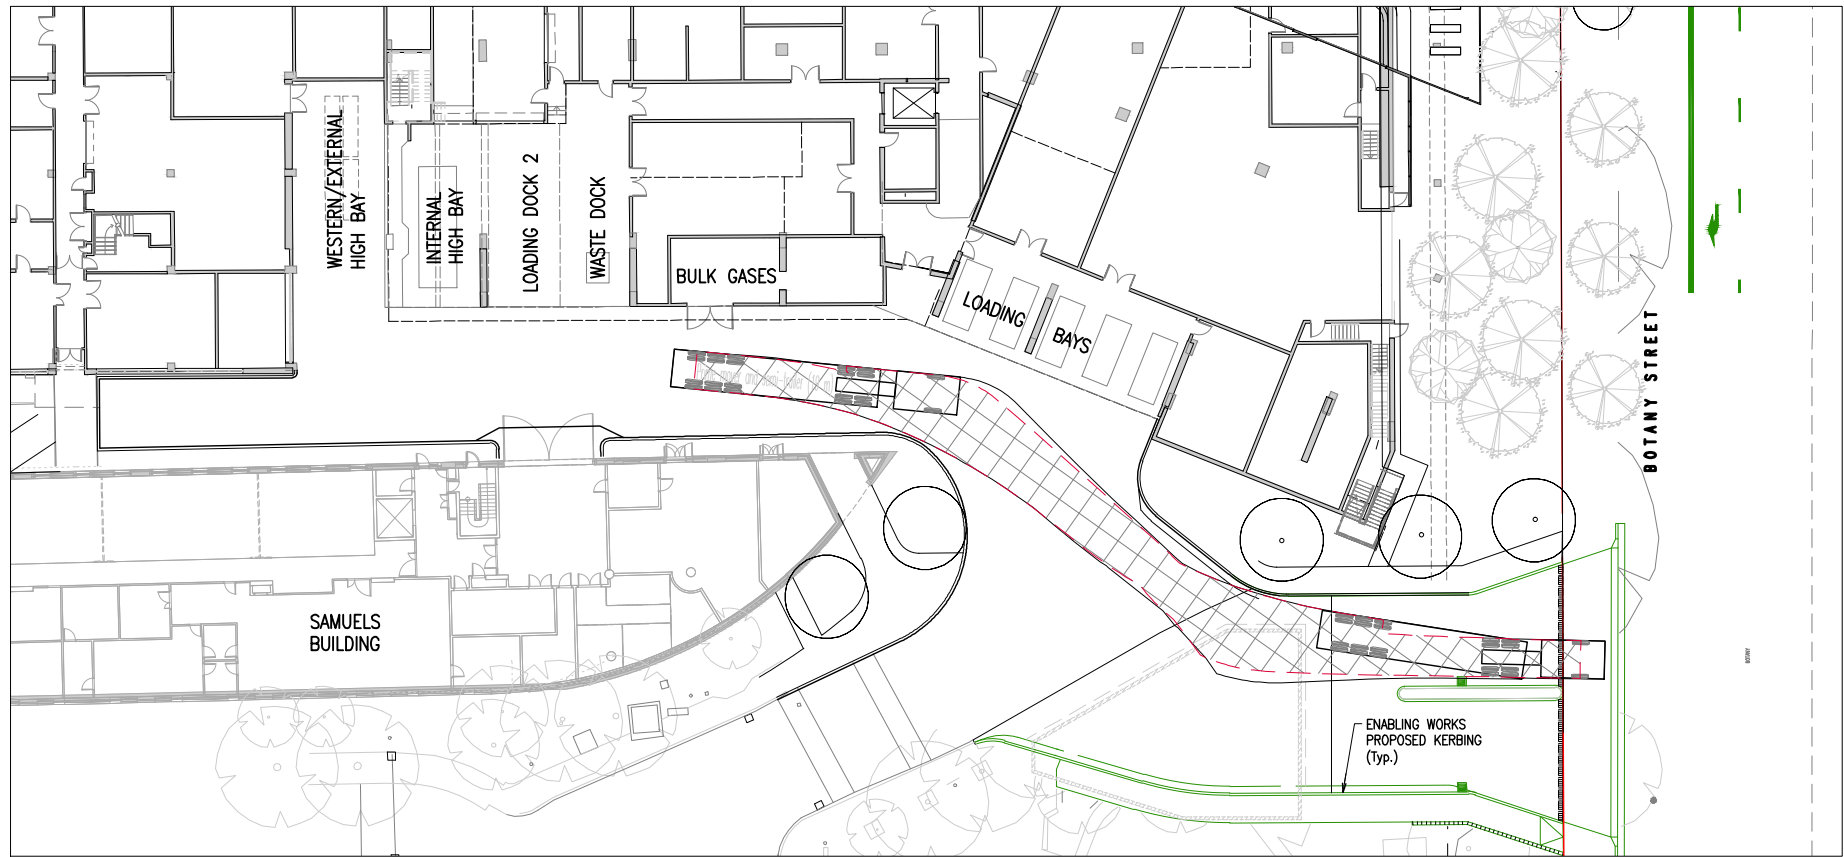

GAS STORAGE – 19m ARTICULATED VEHICLE – ACCESS MANOEUVRE




GAS STORAGE – 19m ARTICULATED VEHICLE – EGRESS MANOEUVRE

- NOTE:
1. THE TURNING PATH DRAWING SET IS TO BE READ IN CONJUNCTION WITH THE CURRENT ROBERT BIRD GROUP MEMORANDUM TITLED "VEHICLE TURNING MOVEMENT INVESTIGATION SUMMARY".
  2. VEHICLE START POSITION NOTED FROM CURRENT UNSW PROCEDURE OF VEHICLE ENTERING GATE 11 AND TURNING AROUND ADJACENT TO LIBRARY WALK.



Unless agreed otherwise by Robert Bird Group Pty Ltd ("RBG"), AIN 010 580 248 in writing, intellectual property rights in any information or data supplied or transferred to you (including copyright in all text, graphics, logos, icons, sound recordings and software) are owned by, or licensed to, RBG. Other than for purposes authorised by RBG in writing, you must not copy, adapt, reproduce, store, publish or commercialise any information or data supplied or transferred by electronic means without RBG's prior written permission. © Robert Bird Group Pty Ltd 2014.

DO NOT SCALE DRAWINGS, USE FIGURED DIMENSIONS  
REFER COVER SHEET FOR NOTES UNLESS NOTED OTHERWISE

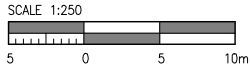

| Rev | Revision Description   | By | App. | Date     | Rev | Revision Description | By | App. | Date |
|-----|------------------------|----|------|----------|-----|----------------------|----|------|------|
| 1   | ISSUED FOR INFORMATION | RC | CW   | 25.08.14 |     |                      |    |      |      |
| 2   | ISSUED FOR INFORMATION | RC | CW   | 18.09.14 |     |                      |    |      |      |
| 3   | ISSUED FOR INFORMATION | RC | CW   | 08.10.14 |     |                      |    |      |      |
| 4   | ISSUED FOR REVIEW      | RC | CW   | 21.10.14 |     |                      |    |      |      |
| 5   | ISSUED FOR REVIEW      | RC | CW   | 27.11.14 |     |                      |    |      |      |
| 6   | ISSUED FOR REVIEW      | RC | CW   | 05.12.14 |     |                      |    |      |      |

Structural, Civil & Construction  
Engineering Consultant  
**RobertBirdGroup**  
SYDNEY OFFICE:  
Robert Bird Group Pty Ltd  
PO Box A2309  
Sydney South, NSW 1235  
Level 11  
151 Castlereagh St  
Sydney NSW 2000  
Ph. (02) 8246 3200  
ACR 010 580 248  
Web Site: www.robertbird.com

Client  
**BROOKFIELD MULTIPLEX  
CONSTRUCTIONS PTY LTD**

Title  
**VEHICLE TURNING  
MOVEMENTS SKETCH 4 OF  
11**

Project  
**BIOLOGICAL SCIENCES PROJECT**

**NOT FOR CONSTRUCTION**

|                             |                                |                                     |
|-----------------------------|--------------------------------|-------------------------------------|
| Date<br>20.01.15            | Designer<br>C. WAITE           | Design Checker<br>L.MELVILLE        |
| Scale at A1<br>AS SHOWN     | Drawn<br>S. MANANDHAR          | Principal/Project Leader<br>R.LUCAS |
| Job Number<br><b>14500C</b> | Drawing Number<br><b>C4-53</b> | Revision<br><b>6</b>                |

Disclaimer: Robert Bird Group Pty Ltd (RBG) and its related entities (RBE) do not warrant the accuracy, currency, or completeness of any information or data they supply or transfer by electronic means. RBG will not be liable for any loss or damage, however caused and whether or not any other party may directly or indirectly suffer in connection with your access to or use of that information or data.



DO NOT SCALE DRAWINGS, USE FIGURED DIMENSIONS  
REFER COVER SHEET FOR NOTES UNLESS NOTED OTHERWISE



NOTE:

1. THE TURNING PATH DRAWING SET IS TO BE READ IN CONJUNCTION WITH THE CURRENT ROBERT BIRD GROUP MEMORANDUM TITLED "VEHICLE TURNING MOVEMENT INVESTIGATION SUMMARY".

| Rev | Revision Description   | By | App. | Date     | Rev | Revision Description | By | App. | Date |
|-----|------------------------|----|------|----------|-----|----------------------|----|------|------|
| 1   | ISSUED FOR INFORMATION | RC | CW   | 25.08.14 |     |                      |    |      |      |
| 2   | ISSUED FOR INFORMATION | RC | CW   | 18.09.14 |     |                      |    |      |      |
| 3   | ISSUED FOR INFORMATION | RC | CW   | 08.10.14 |     |                      |    |      |      |
| 4   | ISSUED FOR REVIEW      | RC | CW   | 21.10.14 |     |                      |    |      |      |
| 5   | ISSUED FOR REVIEW      | RC | CW   | 27.11.14 |     |                      |    |      |      |
| 6   | ISSUED FOR REVIEW      | RC | CW   | 05.12.14 |     |                      |    |      |      |
| 7   | ISSUED FOR REVIEW      | RC | CW   | 16.12.14 |     |                      |    |      |      |

Structural, Civil & Construction  
Engineering Consultant  
**RobertBirdGroup**  
SYDNEY OFFICE:  
Robert Bird Group Pty Ltd  
PO Box A2309  
Sydney South, NSW 1235  
Level 11  
151 Castlereagh St  
Sydney NSW 2000  
Ph: (02) 8246 3200  
ACR 010 580 248  
Web Site: www.robertbird.com

Client  
**BROOKFIELD MULTIPLEX  
CONSTRUCTIONS PTY LTD**

Title  
**VEHICLE TURNING  
MOVEMENTS SKETCH 5 OF  
11**  
Project  
**BIOLOGICAL SCIENCES PROJECT**

**NOT FOR CONSTRUCTION**

|                             |                                |                                     |
|-----------------------------|--------------------------------|-------------------------------------|
| Date<br>20.01.15            | Designer<br>C. WAITE           | Design Checker<br>L.MELVILLE        |
| Scale at A1<br>AS SHOWN     | Drawn<br>S. MANANDHAR          | Principal/Project Leader<br>R.LUCAS |
| Job Number<br><b>14500C</b> | Drawing Number<br><b>C4-54</b> | Revision<br><b>6</b>                |

Disclaimer: Robert Bird Group Pty Ltd (RBG) is not warrant, the accuracy, currency, or completeness of any information or data they supply or transfer by electronic means. RBG will not be liable for any loss or damage, however caused and for any other party may directly or indirectly suffer in connection with your access to or use of that information or data.

NOTES:

1. THE TURNING PATH DRAWING SET IS TO BE READ IN CONJUNCTION WITH THE CURRENT ROBERT BIRD GROUP MEMORANDUM TITLED "VEHICLE TURNING MOVEMENT INVESTIGATION SUMMARY".
2. ATTEMPTED ACCESS MANOEUVRE TO EXTERNAL HIGH BAY REMOVED FROM ASSESSMENT. ACCESS MAY BE TECHNICALLY POSSIBLE TO THIS AREA WITH A SIGNIFICANTLY LARGE NUMBER MOVEMENTS.



DO NOT SCALE DRAWINGS, USE FIGURED DIMENSIONS  
REFER COVER SHEET FOR NOTES UNLESS NOTED OTHERWISE



| Rev | Revision Description   | By | App. | Date     | Rev | Revision Description | By | App. | Date |
|-----|------------------------|----|------|----------|-----|----------------------|----|------|------|
| 1   | ISSUED FOR INFORMATION | RC | CW   | 18.09.14 |     |                      |    |      |      |
| 2   | ISSUED FOR INFORMATION | RC | CW   | 08.10.14 |     |                      |    |      |      |
| 3   | ISSUED FOR REVIEW      | RC | CW   | 21.10.14 |     |                      |    |      |      |
| 4   | ISSUED FOR REVIEW      | RC | CW   | 27.11.14 |     |                      |    |      |      |
| 5   | ISSUED FOR REVIEW      | RC | CW   | 05.12.14 |     |                      |    |      |      |
| 6   | ISSUED FOR REVIEW      | RC | RL   | 20.01.15 |     |                      |    |      |      |

Structural, Civil & Construction  
Engineering Consultant  
**RobertBirdGroup**  
SYDNEY OFFICE:  
Robert Bird Group Pty Ltd  
PO Box A2309  
Sydney South, NSW 1235  
Level 11  
151 Castlereagh St  
Sydney NSW 2000  
Ph: (02) 8246 3200  
ACR 010 580 248  
Web Site: www.robertbird.com

Client  
**BROOKFIELD MULTIPLEX  
CONSTRUCTIONS PTY LTD**

Title  
**VEHICLE TURNING  
MOVEMENTS SKETCH 6 OF  
11**

Project  
**BIOLOGICAL SCIENCES PROJECT**

NOT FOR CONSTRUCTION

|                         |                         |                                     |
|-------------------------|-------------------------|-------------------------------------|
| Date<br>20.01.15        | Designer<br>C. WAITE    | Design Checker<br>L.MELVILLE        |
| Scale at A1<br>1:200@A1 | Drawn<br>S. MANANDHAR   | Principal/Project Leader<br>R.LUCAS |
| Job Number<br>14500C    | Drawing Number<br>C4-55 | Revision<br>6                       |



Disclaimer: Robert Bird Group Pty Ltd (RBG) and its related entities (RBG) do not warrant the accuracy, currency, or completeness of any information or data they supply or transfer by electronic or other means. RBG shall not be liable for any loss or damage, however caused and whether or not such loss or damage may be directly or indirectly attributable to the use of the information or data. RBG shall not be liable for any loss or damage, however caused and whether or not such loss or damage may be directly or indirectly attributable to the use of the information or data.

NOTE:

1. THE TURNING PATH DRAWING SET IS TO BE READ IN CONJUNCTION WITH THE CURRENT ROBERT BIRD GROUP MEMORANDUM TITLED "VEHICLE TURNING MOVEMENT INVESTIGATION SUMMARY".



DO NOT SCALE DRAWINGS, USE FIGURED DIMENSIONS  
REFER COVER SHEET FOR NOTES UNLESS NOTED OTHERWISE

SCALE 1:250

5 0 5 10m

| Rev | Revision Description   | By | App | Date     | Rev | Revision Description | By | App | Date |
|-----|------------------------|----|-----|----------|-----|----------------------|----|-----|------|
| 1   | ISSUED FOR INFORMATION | RC | CW  | 08.10.14 |     |                      |    |     |      |
| 2   | ISSUED FOR REVIEW      | RC | CW  | 21.10.14 |     |                      |    |     |      |
| 3   | ISSUED FOR REVIEW      | RC | CW  | 27.11.14 |     |                      |    |     |      |
| 4   | ISSUED FOR REVIEW      | RC | CW  | 05.12.14 |     |                      |    |     |      |
| 5   | ISSUED FOR REVIEW      | RC | RL  | 20.01.15 |     |                      |    |     |      |

Structural, Civil & Construction  
Engineering Consultant

**RobertBirdGroup**

**SYDNEY OFFICE:**  
Robert Bird Group Pty Ltd  
PO Box A2309  
Sydney South, NSW 1235  
Level 11  
151 Castlereagh St  
Sydney NSW 2000

Ph: (02) 8246 3200  
ACR: 010 580 248

Web Site: [www.robertbird.com](http://www.robertbird.com)

Client

**BROOKFIELD MULTIPLEX  
CONSTRUCTIONS PTY LTD**

Title

**VEHICLE TURNING  
MOVEMENTS SKETCH 7 OF  
11**


Project

**BIOLOGICAL SCIENCES PROJECT**


**NOT FOR CONSTRUCTION**

|                             |                                |                                     |
|-----------------------------|--------------------------------|-------------------------------------|
| Date<br>20.01.15            | Designer<br>C. WAITE           | Design Checker<br>L.MELVILLE        |
| Scale at A1<br>AS SHOWN     | Drawn<br>S. MANANDHAR          | Principal/Project Leader<br>R.LUCAS |
| Job Number<br><b>14500C</b> | Drawing Number<br><b>C4-56</b> | Revision<br><b>5</b>                |


Disclaimer: Robert Bird Group Pty Ltd (RBG) and its related entities (RBG) do not warrant the accuracy, currency, or completeness of any information or data they supply or transfer by electronic means. RBG shall not be liable for any loss or damage, however caused and whether or not such loss or damage could have been avoided, in connection with the use of that information or data. RBG shall not be liable for any loss or damage, however caused and whether or not such loss or damage could have been avoided, in connection with the use of that information or data.

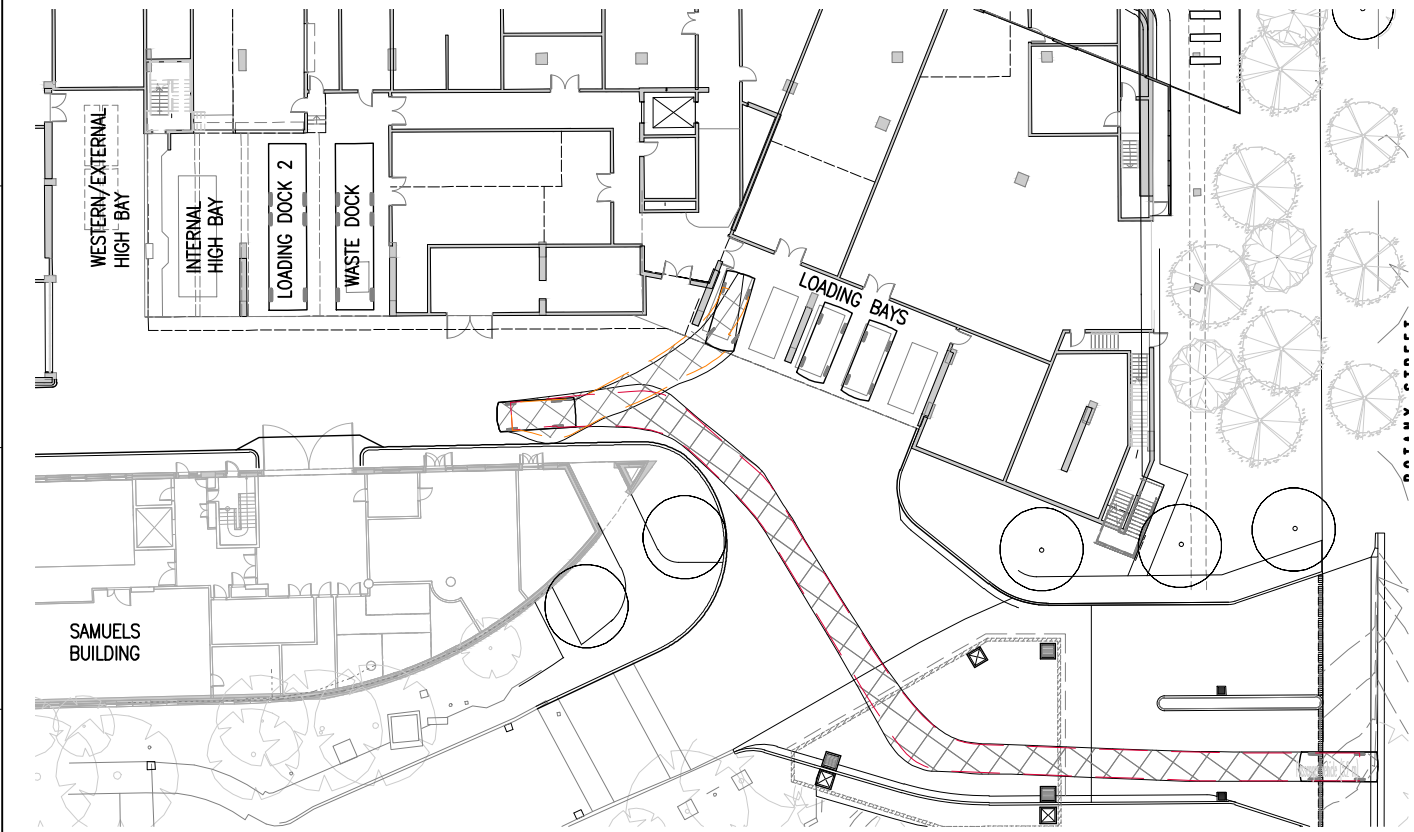


LOADING BAYS - SMALL RIGID VEHICLE (SRV) - ACCESS MANOEUVRE 1

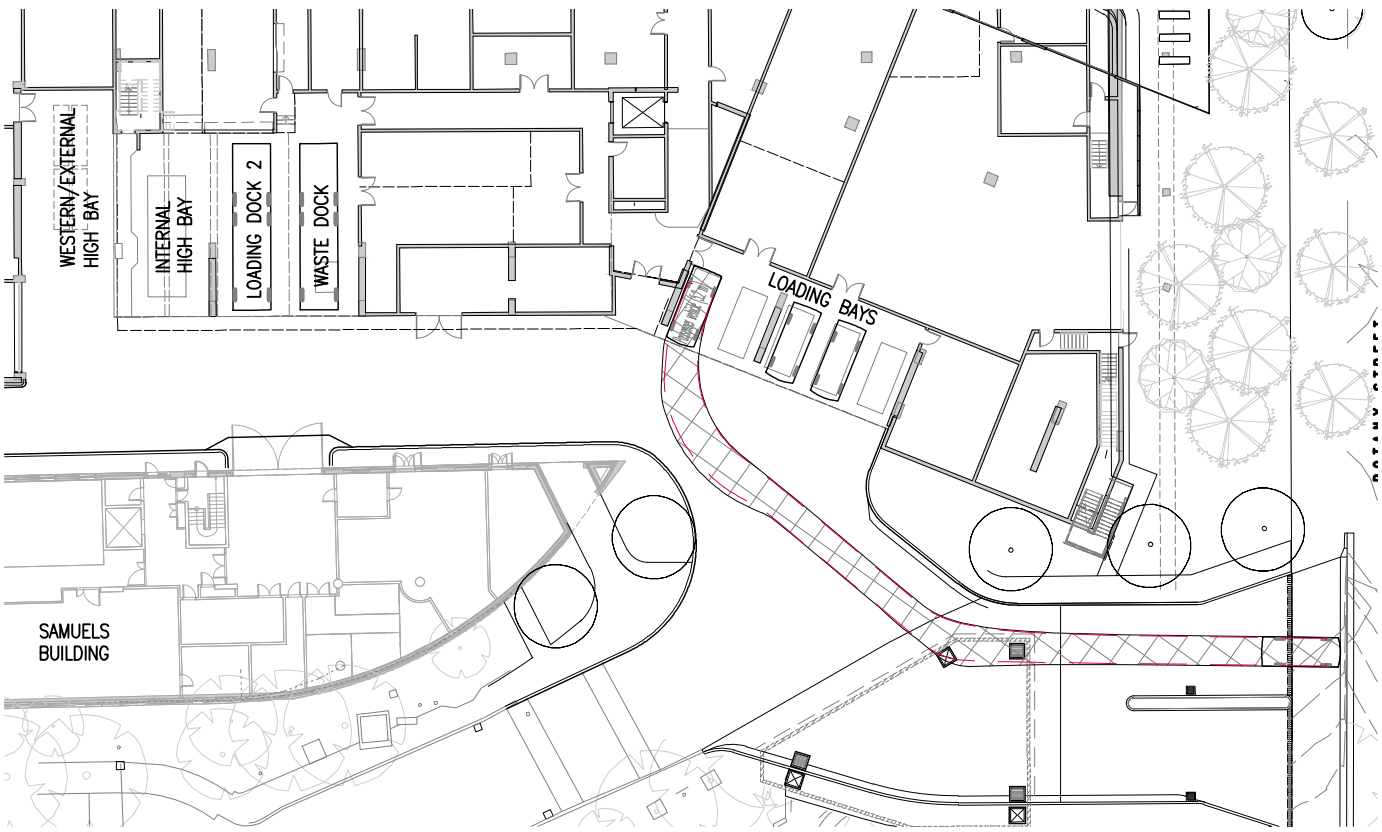

LOADING BAYS - SMALL RIGID VEHICLE (SRV) - EGRESS MANOEUVRE 1

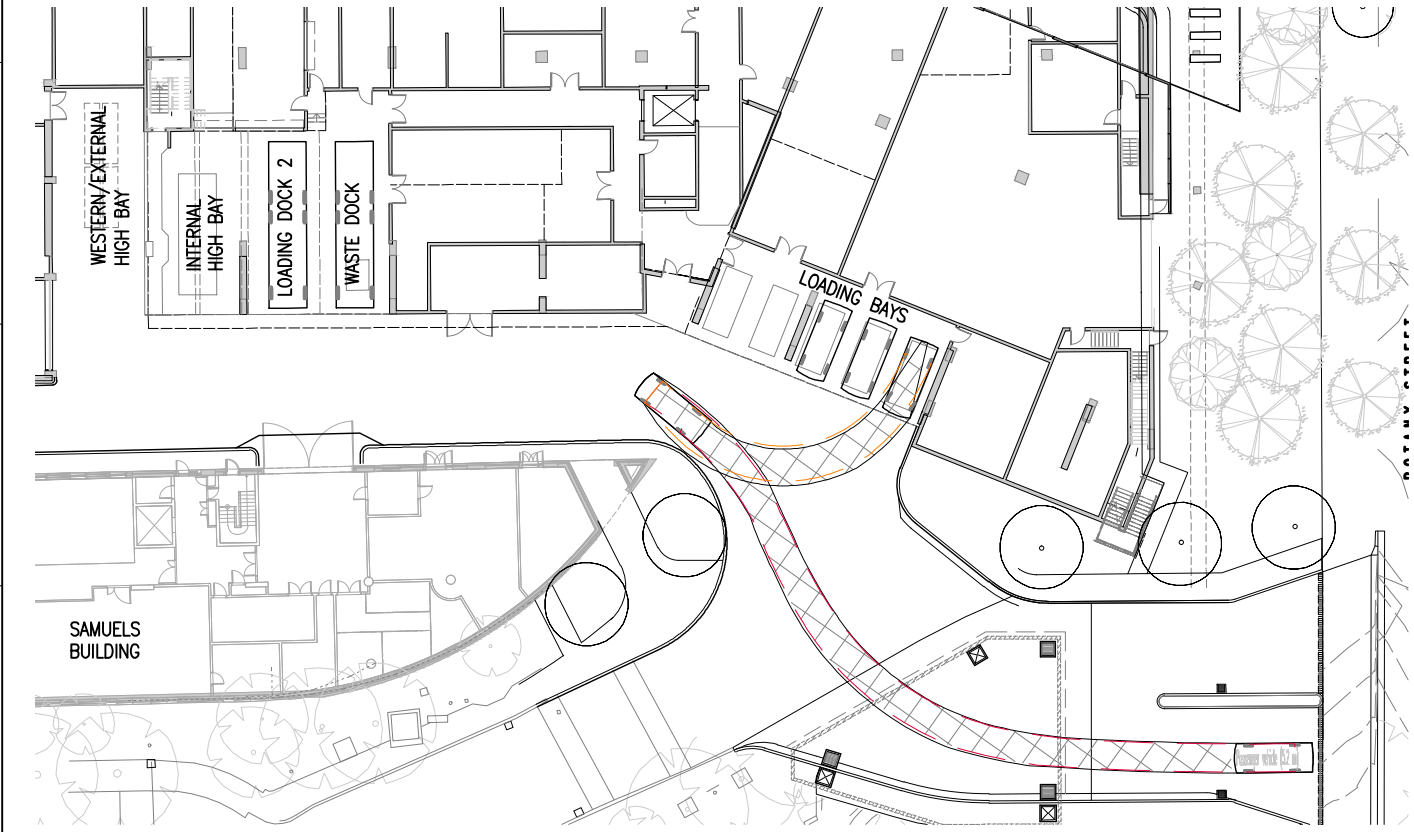

LOADING BAYS - SMALL RIGID VEHICLE (SRV) - ACCESS MANOEUVRE 2

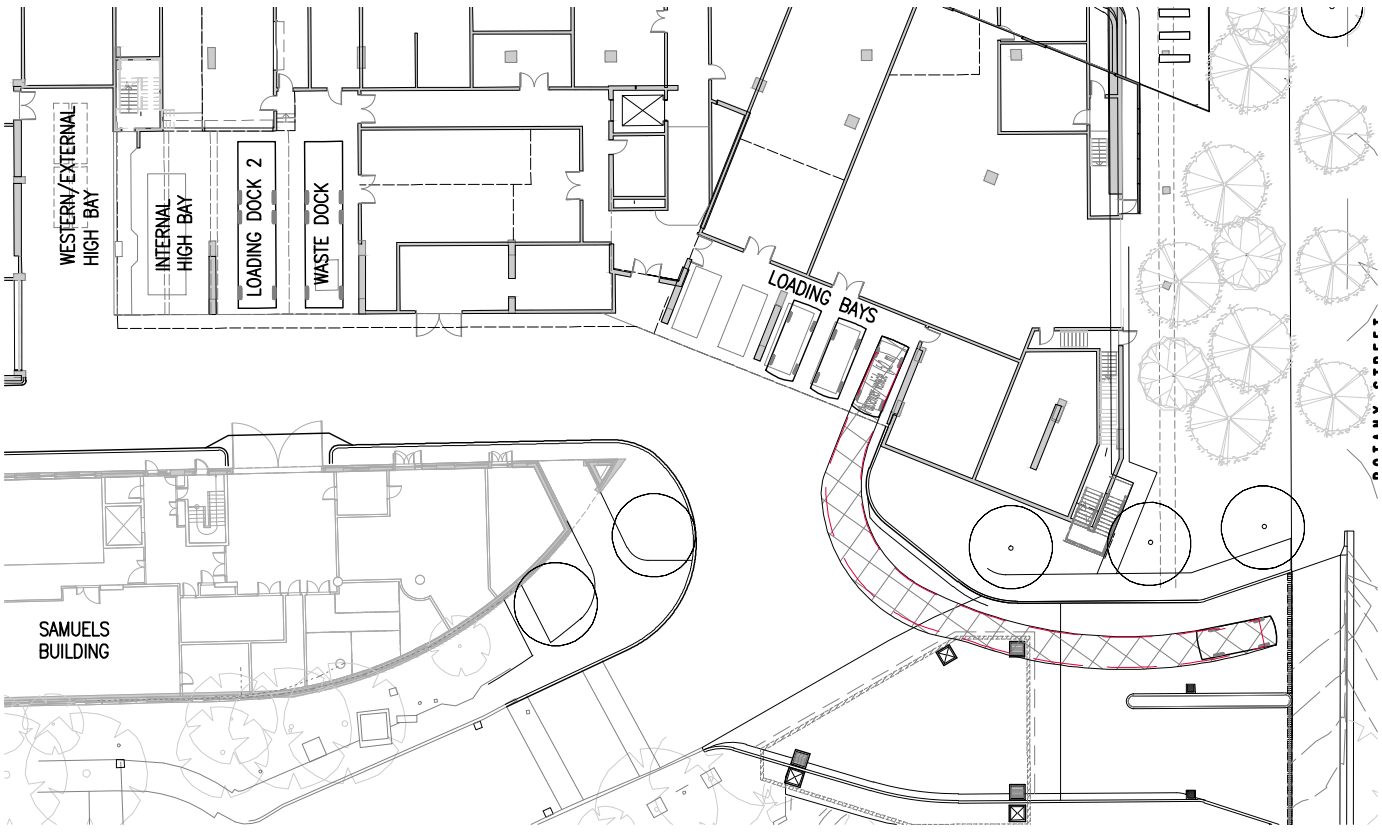

LOADING BAYS - SMALL RIGID VEHICLE (SRV) - EGRESS MANOEUVRE 2



DO NOT SCALE DRAWINGS, USE FIGURED DIMENSIONS  
REFER COVER SHEET FOR NOTES UNLESS NOTED OTHERWISE

Scale 1:250



NOTE:  
1. THE TURNING PATH DRAWING SET IS TO BE READ IN CONJUNCTION WITH THE CURRENT ROBERT BIRD GROUP MEMORANDUM TITLED "VEHICLE TURNING MOVEMENT INVESTIGATION SUMMARY".

| Rev | Revision Description   | By | App | Date     | Rev | Revision Description | By | App | Date |
|-----|------------------------|----|-----|----------|-----|----------------------|----|-----|------|
| 1   | ISSUED FOR INFORMATION | RC | CW  | 08.10.14 |     |                      |    |     |      |
| 2   | ISSUED FOR REVIEW      | RC | CW  | 21.10.14 |     |                      |    |     |      |
| 3   | ISSUED FOR REVIEW      | RC | CW  | 27.11.14 |     |                      |    |     |      |
| 4   | ISSUED FOR REVIEW      | RC | CW  | 05.12.14 |     |                      |    |     |      |
| 5   | ISSUED FOR REVIEW      | RC | RL  | 20.01.15 |     |                      |    |     |      |

Structural, Civil & Construction  
Engineering Consultant

**RobertBirdGroup**

SYDNEY OFFICE:  
Robert Bird Group Pty Ltd  
PO Box A2369  
Sydney South, NSW 1235  
Level 11  
151 Castlereagh St  
Sydney NSW 2000

Ph: (02) 8246 3200  
ACR 010 580 248

Web Site: [www.robertbird.com](http://www.robertbird.com)

Client

**BROOKFIELD MULTIPLEX  
CONSTRUCTIONS PTY LTD**

Title

**VEHICLE TURNING  
MOVEMENTS SKETCH 8 OF  
11**

Project

**BIOLOGICAL SCIENCES PROJECT**

| NOT FOR CONSTRUCTION |                |                          |  |
|----------------------|----------------|--------------------------|--|
| Date                 | Designer       | Design Checker           |  |
| 20.01.15             | C. WAITE       | LIMELVILLE               |  |
| Scale at A1          | Drawn          | Principal/Project Leader |  |
| AS SHOWN             | S. MANANDHAR   | RLUCAS                   |  |
| Job Number           | Drawing Number | Revision                 |  |
| 14500C               | C4-57          | 5                        |  |



Disclaimer: Robert Bird Group Pty Ltd (RBG) 010 580 246 and its related entities (RBE) do not warrant the accuracy, currency, completeness of any information or data they supply or transfer by electronic means. RBG will not be liable for any loss or damage, however caused and for any other party may rely on or use of that information or data.



DO NOT SCALE DRAWINGS, USE FIGURED DIMENSIONS  
REFER COVER SHEET FOR NOTES UNLESS NOTED OTHERWISE

**NOTE:**

1. THE TURNING PATH DRAWING SET IS TO BE READ IN CONJUNCTION WITH THE CURRENT ROBERT BIRD GROUP MEMORANDUM TITLED "VEHICLE TURNING MOVEMENT INVESTIGATION SUMMARY".
2. EGRESS MANOEUVRE HAS BEEN MODELED AND IS ACHIEVABLE. THIS PATH HAS NOT BEEN SHOWN ON THIS PLAN FOR CLARITY.

**EXTERNAL DOCK REGION – 10.4m GENERAL GARBAGE VEHICLE – REVERSE IN ACCESS MANOEUVRE**

| Rev | Revision Description   | By | App. | Date     | Rev | Revision Description | By | App. | Date |
|-----|------------------------|----|------|----------|-----|----------------------|----|------|------|
| 1   | ISSUED FOR INFORMATION | CW | CW   | 21.10.14 |     |                      |    |      |      |
| 2   | ISSUED FOR INFORMATION | CW | CW   | 27.11.14 |     |                      |    |      |      |
| 3   | ISSUED FOR INFORMATION | CW | CW   | 05.12.14 |     |                      |    |      |      |
| 4   | ISSUED FOR INFORMATION | RC | RL   | 20.01.15 |     |                      |    |      |      |
|     |                        |    |      |          |     |                      |    |      |      |
|     |                        |    |      |          |     |                      |    |      |      |
Structural, Civil & Construction  
Engineering Consultant

**RobertBirdGroup**

SYDNEY OFFICE:

Robert Bird Group Pty Ltd  
PO Box A2309  
Sydney South, NSW 1235  
Level 11  
151 Castlereagh St  
Sydney NSW 2000

Ph. (02) 8246 3200  
ACR 010 580 246

Web Site: [www.robertbird.com](http://www.robertbird.com)

Client

**BROOKFIELD MULTIPLEX  
CONSTRUCTIONS PTY LTD**

Title  
**VEHICLE TURNING  
MOVEMENTS SKETCH 9 OF  
11**

Project  
**BIOLOGICAL SCIENCES PROJECT**

**NOT FOR CONSTRUCTION**

|                  |                      |                              |
|------------------|----------------------|------------------------------|
| Date<br>20.01.15 | Designer<br>C. WAITE | Design Checker<br>L.MELVILLE |
|------------------|----------------------|------------------------------|

|                         |                       |                                     |
|-------------------------|-----------------------|-------------------------------------|
| Scale at A1<br>AS SHOWN | Drawn<br>S. MANANDHAR | Principal/Project Leader<br>R.LUCAS |
|-------------------------|-----------------------|-------------------------------------|

|                             |                                |                      |
|-----------------------------|--------------------------------|----------------------|
| Job Number<br><b>14500C</b> | Drawing Number<br><b>C4-58</b> | Revision<br><b>4</b> |
|-----------------------------|--------------------------------|----------------------|



Disclaimer: Robert Bird Group Pty Ltd (RBG) 010 580 246 does not warrant the accuracy, currency, or completeness of any information or data they supply or transfer by electronic means. RBG will not be liable for any loss or damage however caused and you or any other party may rely on the accuracy of the information or data. RBG is not responsible for any loss or damage however caused and you or any other party may rely on the accuracy of the information or data.



DO NOT SCALE DRAWINGS, USE FIGURED DIMENSIONS  
REFER COVER SHEET FOR NOTES UNLESS NOTED OTHERWISE

**NOTE:**

1. THE TURNING PATH DRAWING SET IS TO BE READ IN CONJUNCTION WITH THE CURRENT ROBERT BIRD GROUP MEMORANDUM TITLED "VEHICLE TURNING MOVEMENT INVESTIGATION SUMMARY".
2. EGRESS MANOEUVRE HAS BEEN MODELED AND IS ACHIEVABLE. THIS PATH HAS NOT BEEN SHOWN ON THIS PLAN FOR CLARITY. REFER TO PLAN C4-54 FOR PRECISE ACCESS AND EGRESS MOVEMENTS THROUGH DOCK AREA.

| Rev | Revision Description   | By | App. | Date     | Rev | Revision Description | By | App. | Date |
|-----|------------------------|----|------|----------|-----|----------------------|----|------|------|
| 1   | ISSUED FOR INFORMATION | RC | CW   | 16.12.14 |     |                      |    |      |      |
| 2   | ISSUED FOR INFORMATION | RC | RL   | 20.01.15 |     |                      |    |      |      |
| 3   | ISSUED FOR INFORMATION | RC | RL   | 27.01.15 |     |                      |    |      |      |
|     |                        |    |      |          |     |                      |    |      |      |
|     |                        |    |      |          |     |                      |    |      |      |
Structural, Civil & Construction  
Engineering Consultant

**RobertBirdGroup**

SYDNEY OFFICE:  
Robert Bird Group Pty Ltd  
PO Box A2309  
Sydney South, NSW 1235  
Level 11  
151 Castlereagh St  
Sydney NSW 2000

PH: (02) 8246 3200  
ACR: 010 580 246



Client

**BROOKFIELD MULTIPLEX  
CONSTRUCTIONS PTY LTD**

Title

**VEHICLE TURNING  
MOVEMENTS SKETCH  
10 OF 11**

Project

**BIOLOGICAL SCIENCES PROJECT**

**NOT FOR CONSTRUCTION**

Date

27.01.15

Designer

C. WAITE

Design Checker

LAMELVILLE

Scale at A1

AS SHOWN

Drawn

S. MANANDHAR

Principal/Project Leader

R. LUCAS

Job Number

14500C

Drawing Number

C4-59

Revision

3

**EXTERNAL DOCK REGION - 8.5m SKIP TRUCK - REVERSE IN ACCESS MANOEUVRE**

SCALE 1:250





Disclaimer: Robert Bird Group Pty Ltd (RBG) 010 580 246 does not warrant the accuracy, currency, or completeness of any information or data being supplied or transferred by electronic means. RBG shall not be liable for any loss or damage, however caused and whether or not such loss or damage was foreseeable, arising from any reliance on or use of that information or data.



DO NOT SCALE DRAWINGS, USE FIGURED DIMENSIONS  
REFER COVER SHEET FOR NOTES UNLESS NOTED OTHERWISE

**NOTE:**

1. THE TURNING PATH DRAWING SET IS TO BE READ IN CONJUNCTION WITH THE CURRENT ROBERT BIRD GROUP MEMORANDUM TITLED "VEHICLE TURNING MOVEMENT INVESTIGATION SUMMARY".
2. EGRESS MANOEUVRE HAS BEEN MODELED AND IS ACHIEVABLE. THIS PATH HAS NOT BEEN SHOWN ON THIS PLAN FOR CLARITY. REFER TO PLAN C4-54 FOR PRECISE ACCESS AND EGRESS MOVEMENTS THROUGH DOCK AREA.

**WASTE DOCK REGION – 10.52m FRONT LIFT GARBAGE TRUCK – REVERSE IN ACCESS MANOEUVRE**

| Rev. | Revision Description   | By | App. | Date     | Rev. | Revision Description | By | App. | Date |
|------|------------------------|----|------|----------|------|----------------------|----|------|------|
| 1    | ISSUED FOR INFORMATION | RC | RL   | 20.01.15 |      |                      |    |      |      |
|      |                        |    |      |          |      |                      |    |      |      |
|      |                        |    |      |          |      |                      |    |      |      |
Structural, Civil & Construction  
Engineering Consultant

**RobertBirdGroup**

**SYDNEY OFFICE:**  
Robert Bird Group Pty Ltd  
PO Box A2309  
Sydney South, NSW 1235  
Level 11  
151 Castlereagh St  
Sydney NSW 2000

Ph: (02) 8246 3200  
ACR 010 580 246



Web Site: [www.robertbird.com](http://www.robertbird.com)

Client

**BROOKFIELD MULTIPLEX  
CONSTRUCTIONS PTY LTD**

Title

**VEHICLE TURNING  
MOVEMENTS SKETCH  
11 OF 11**

Project

**BIOLOGICAL SCIENCES PROJECT**

**NOT FOR CONSTRUCTION**

Date  
20.01.15

Designer  
C. WAITE

Design Checker  
LIMEVILLE

Scale at A1  
AS SHOWN

Drawn  
S. MANANDHAR

Principal/Project Leader  
R. LUCAS

Job Number

**14500C**

Drawing Number

**C4-60**

Revision

**1**

SCALE 1:250






## Appendix C

### Collection vehicles

Waste collection vehicles may be side loading, rear-end loading, front-end loading or crane trucks. The size of vehicle varies according to the collection service. Thus it is impossible to specify what constitutes the definitive garbage vehicle. Developers should consult the local council and/or relevant contractors regarding the type of vehicle used in that area.

The following characteristics represent the typical collection vehicle, however, these are only for guidance.

It may be possible to engage a collection service provider to use smaller collection vehicles to service developments with narrow roadways and laneways, or for on-site collections. However, as the availability of smaller vehicles to make services varies between councils and private contractors, wherever possible the development should be designed to accommodate vehicles of a similar size to that reported below.

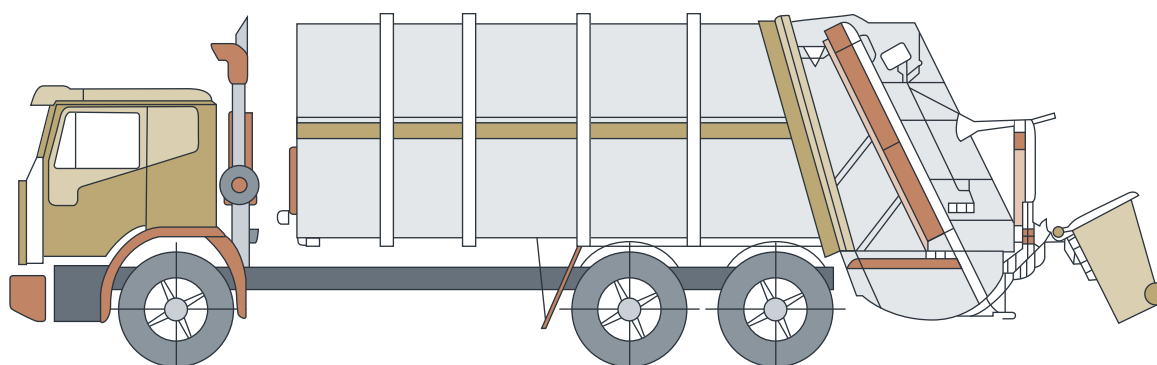


#### Rear loading collection vehicle

| Rear loading collection vehicle |             |
|---------------------------------|-------------|
| Length overall                  | 10.24m      |
| Width overall                   | 2.5m        |
| Operational height              | 3.5m        |
| Travel height                   | 3.5m        |
| Weight (vehicle only)           | 12.4 tonnes |
| Weight (payload)                | 9.5 tonnes  |
| Turning circle                  | 18.0m       |

This is commonly used for domestic garbage and recycling collections from MUDs. It can be used to collect waste stored in MGBs or bulk bins, particularly where bins are not presented on the kerbside.



## Front-lift loading collection vehicle

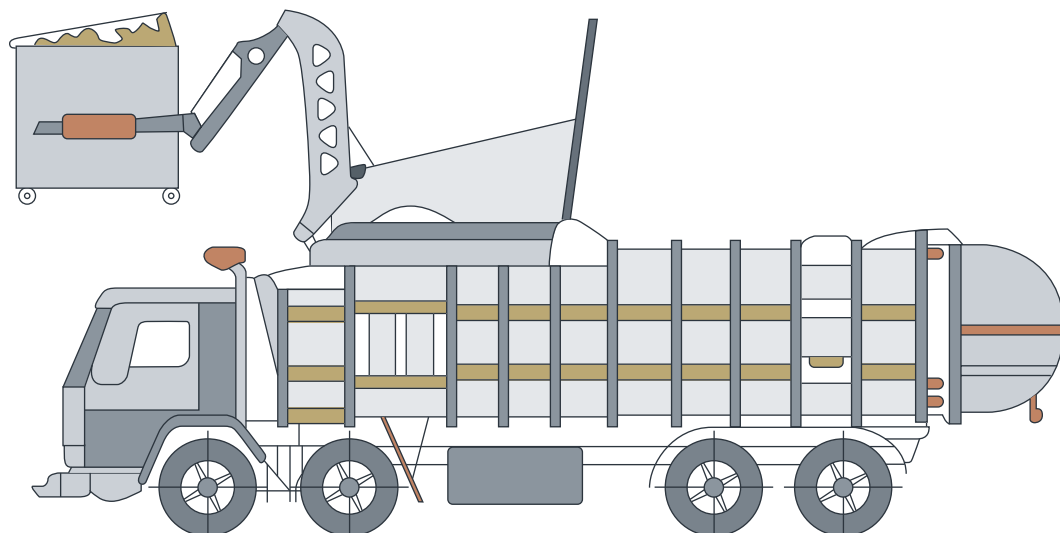

| Front-lift loading collection vehicle |        |
|---------------------------------------|--------|
| Length overall                        | 10.52m |
| Front overhang                        | 1.51m  |
| Wheelbase                             | 5.84m  |
| Rear overhang                         | 3.17m  |
| Turning circle kerb to kerb           | 22.10m |
| Turning circle wall to wall           | 23.66m |
| Travel height                         | 3.82m  |
| Clearance height for loading          | 6.1m   |

This is mainly used for collecting commercial and industrial waste, and is only suitable for bulk bins with front lift pockets (not MGBs).