




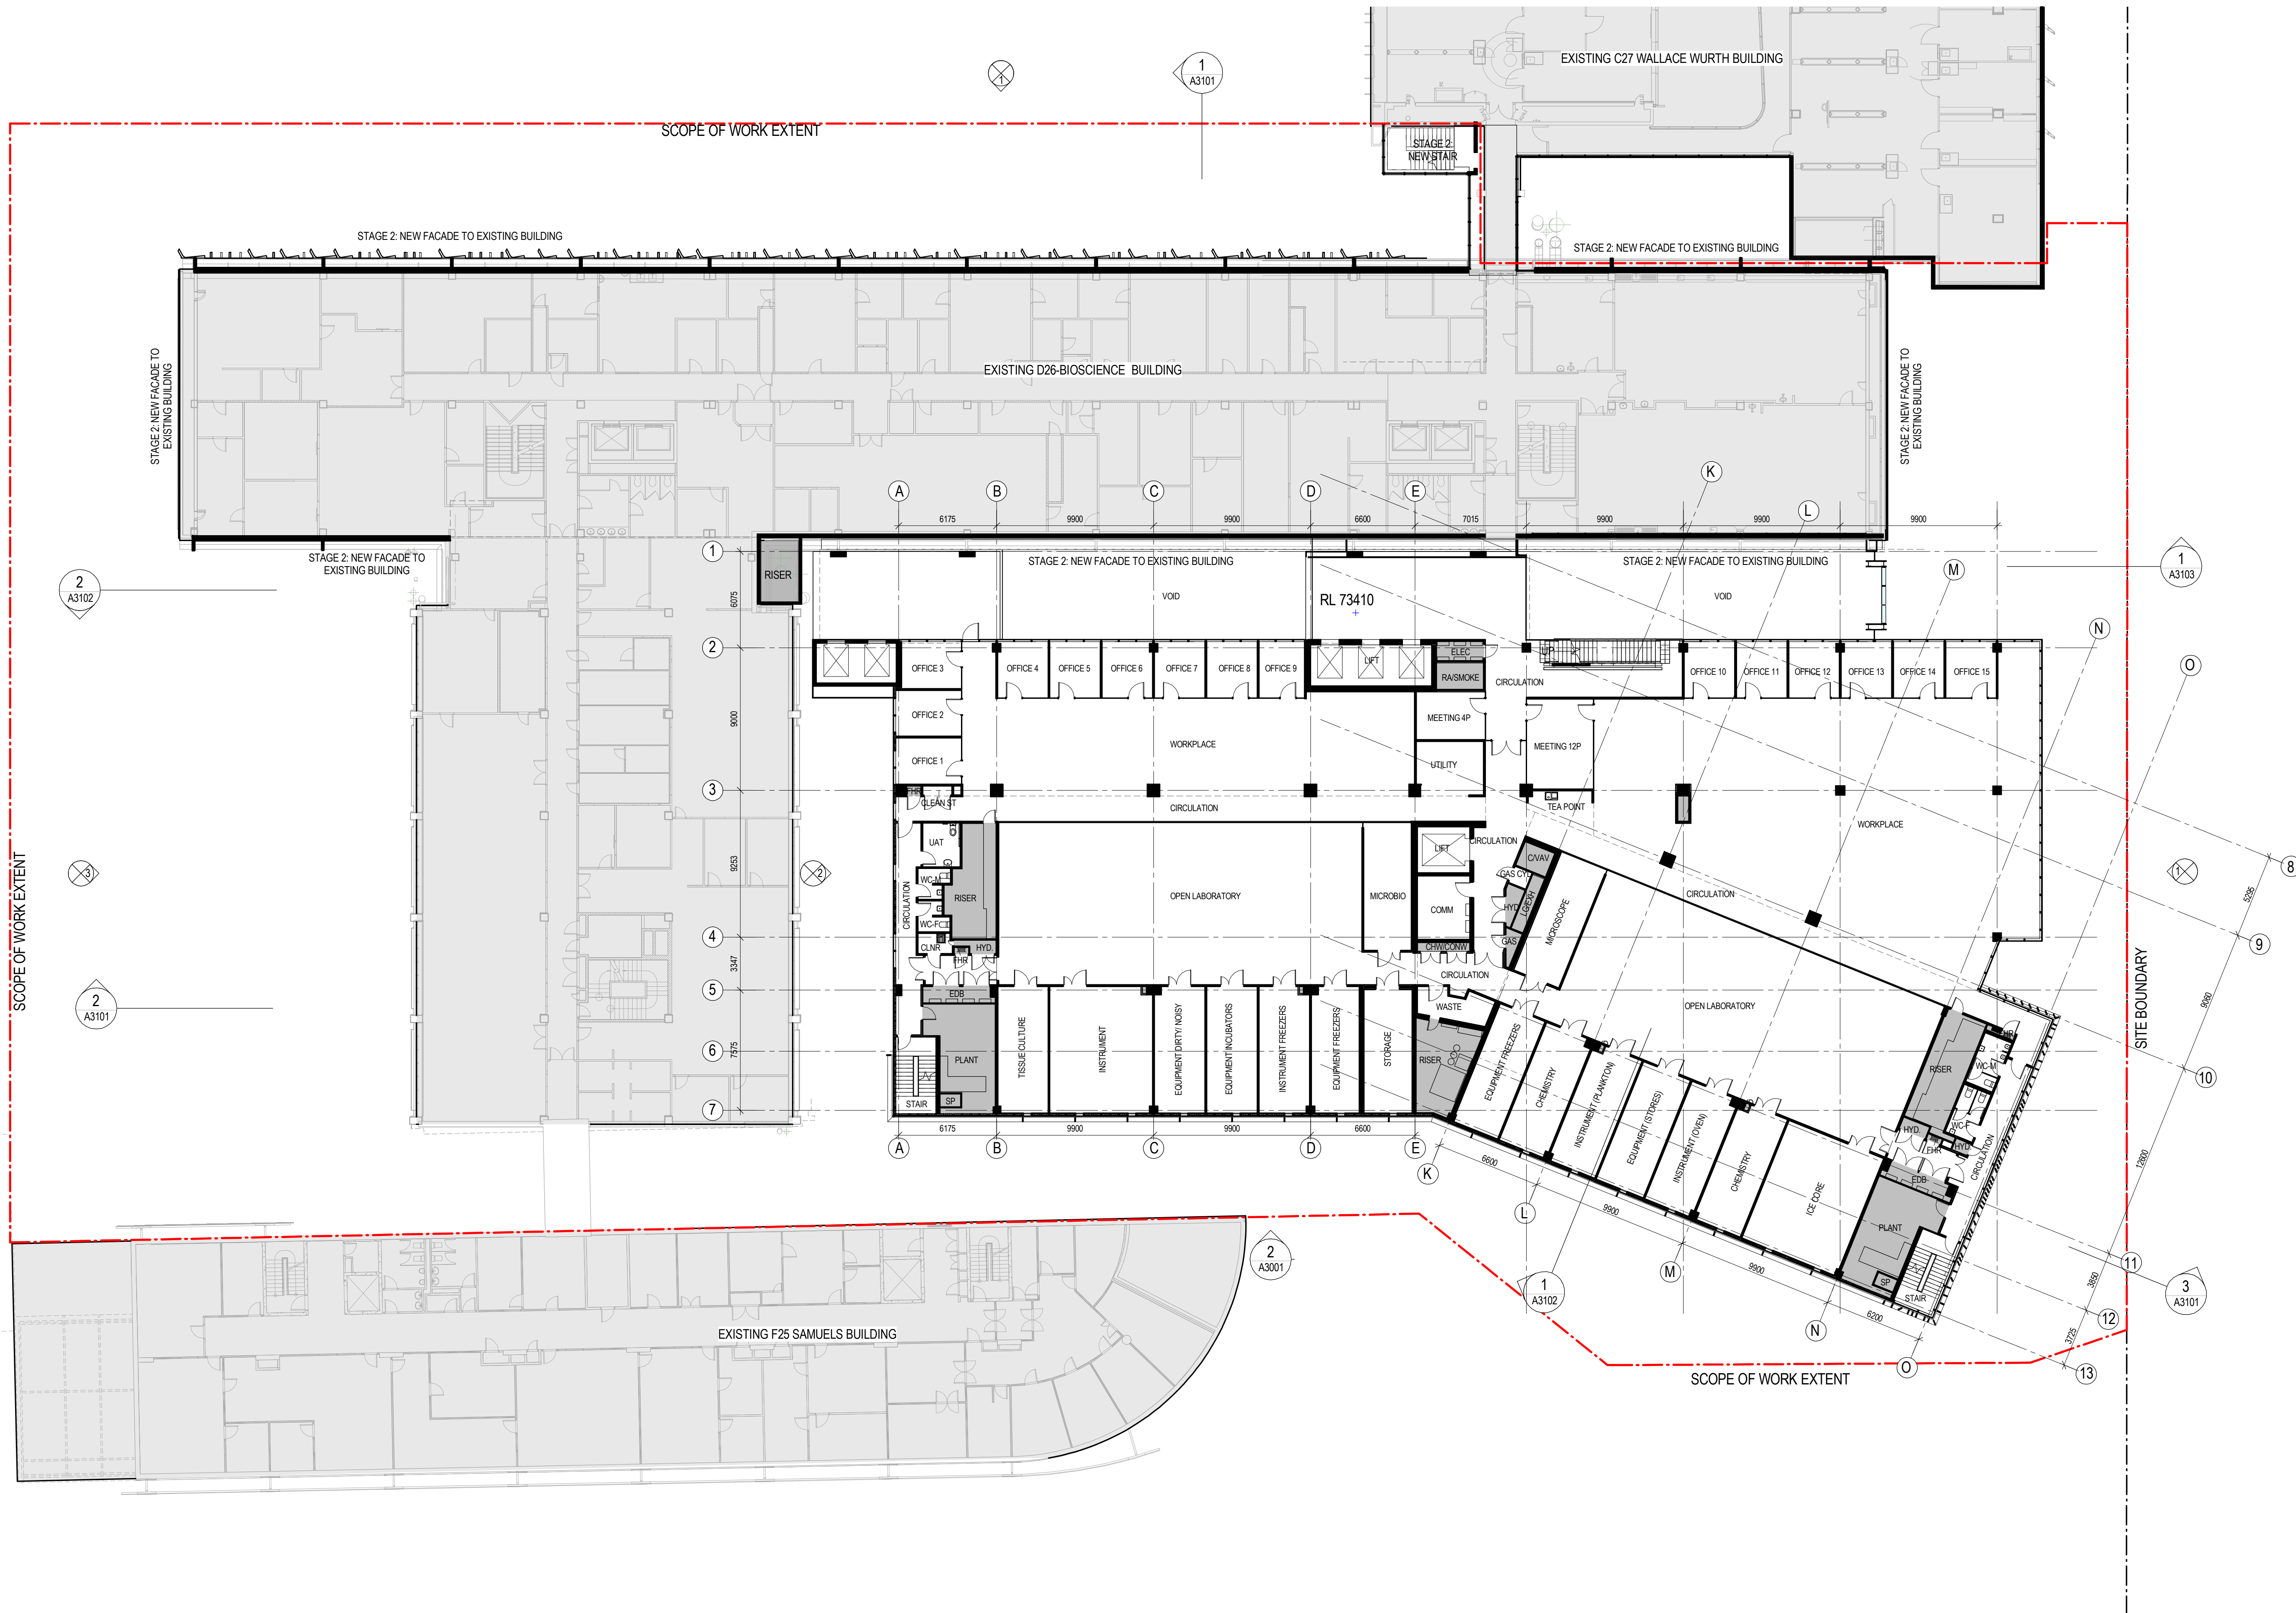




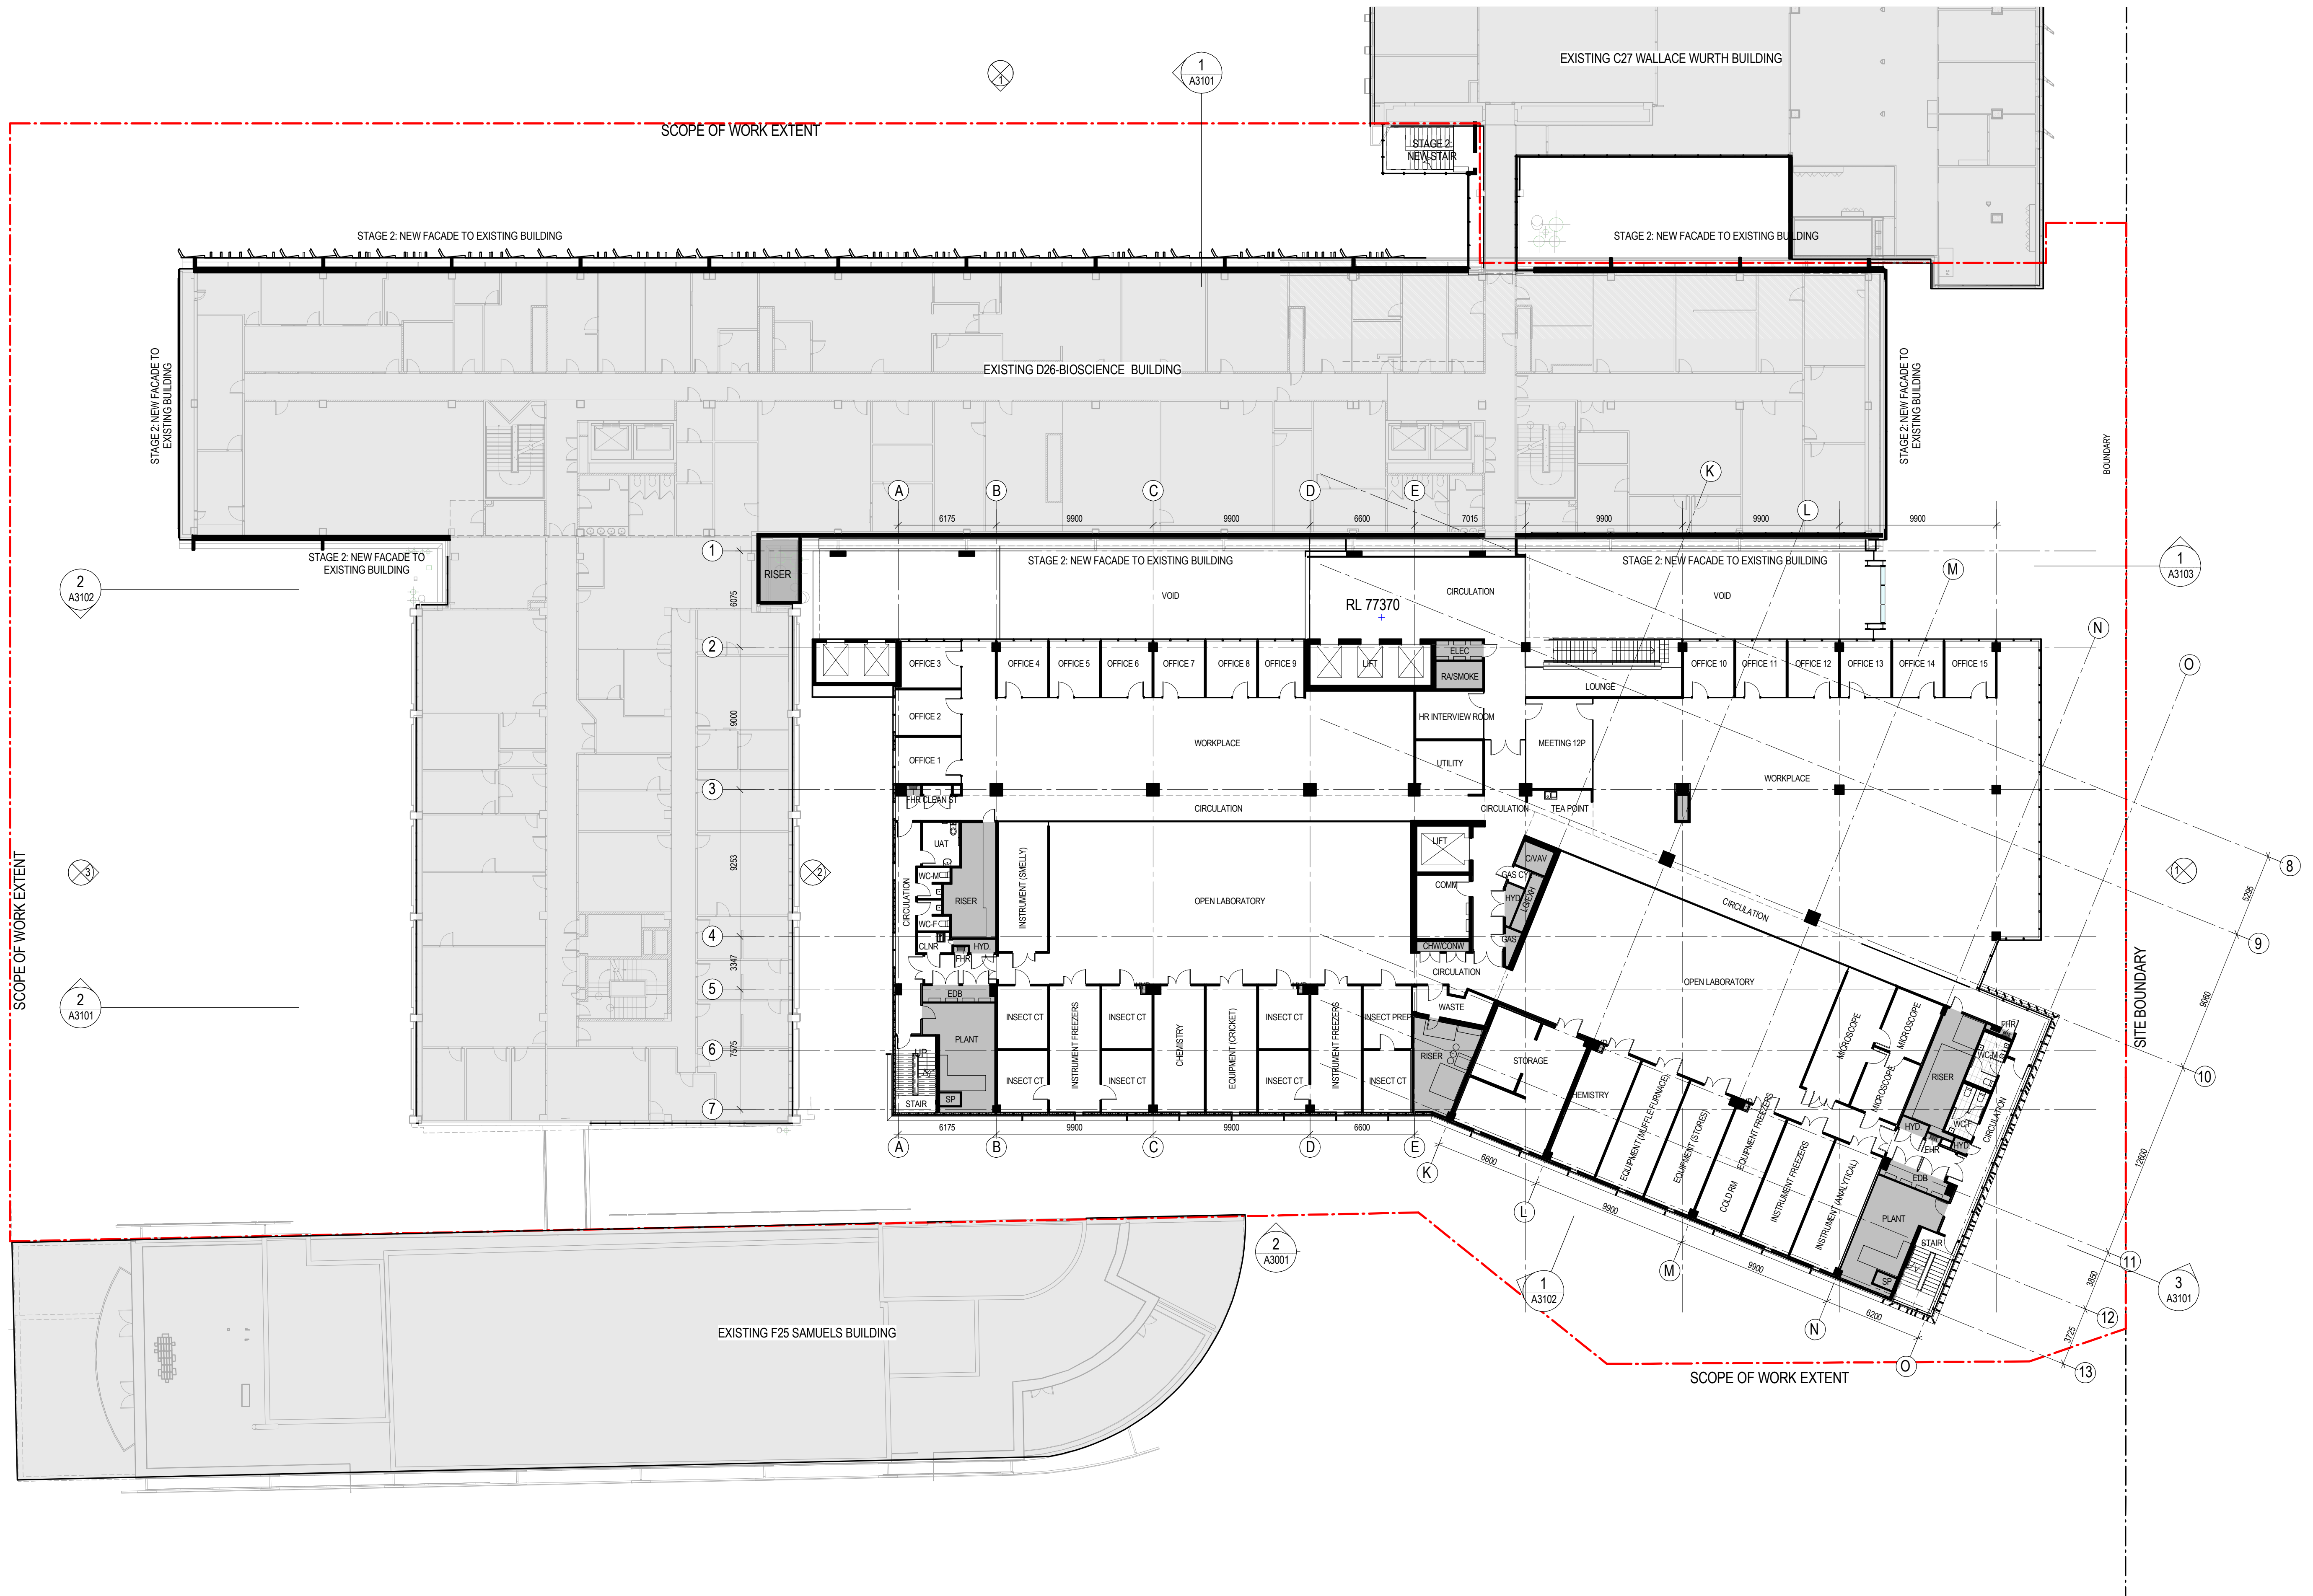


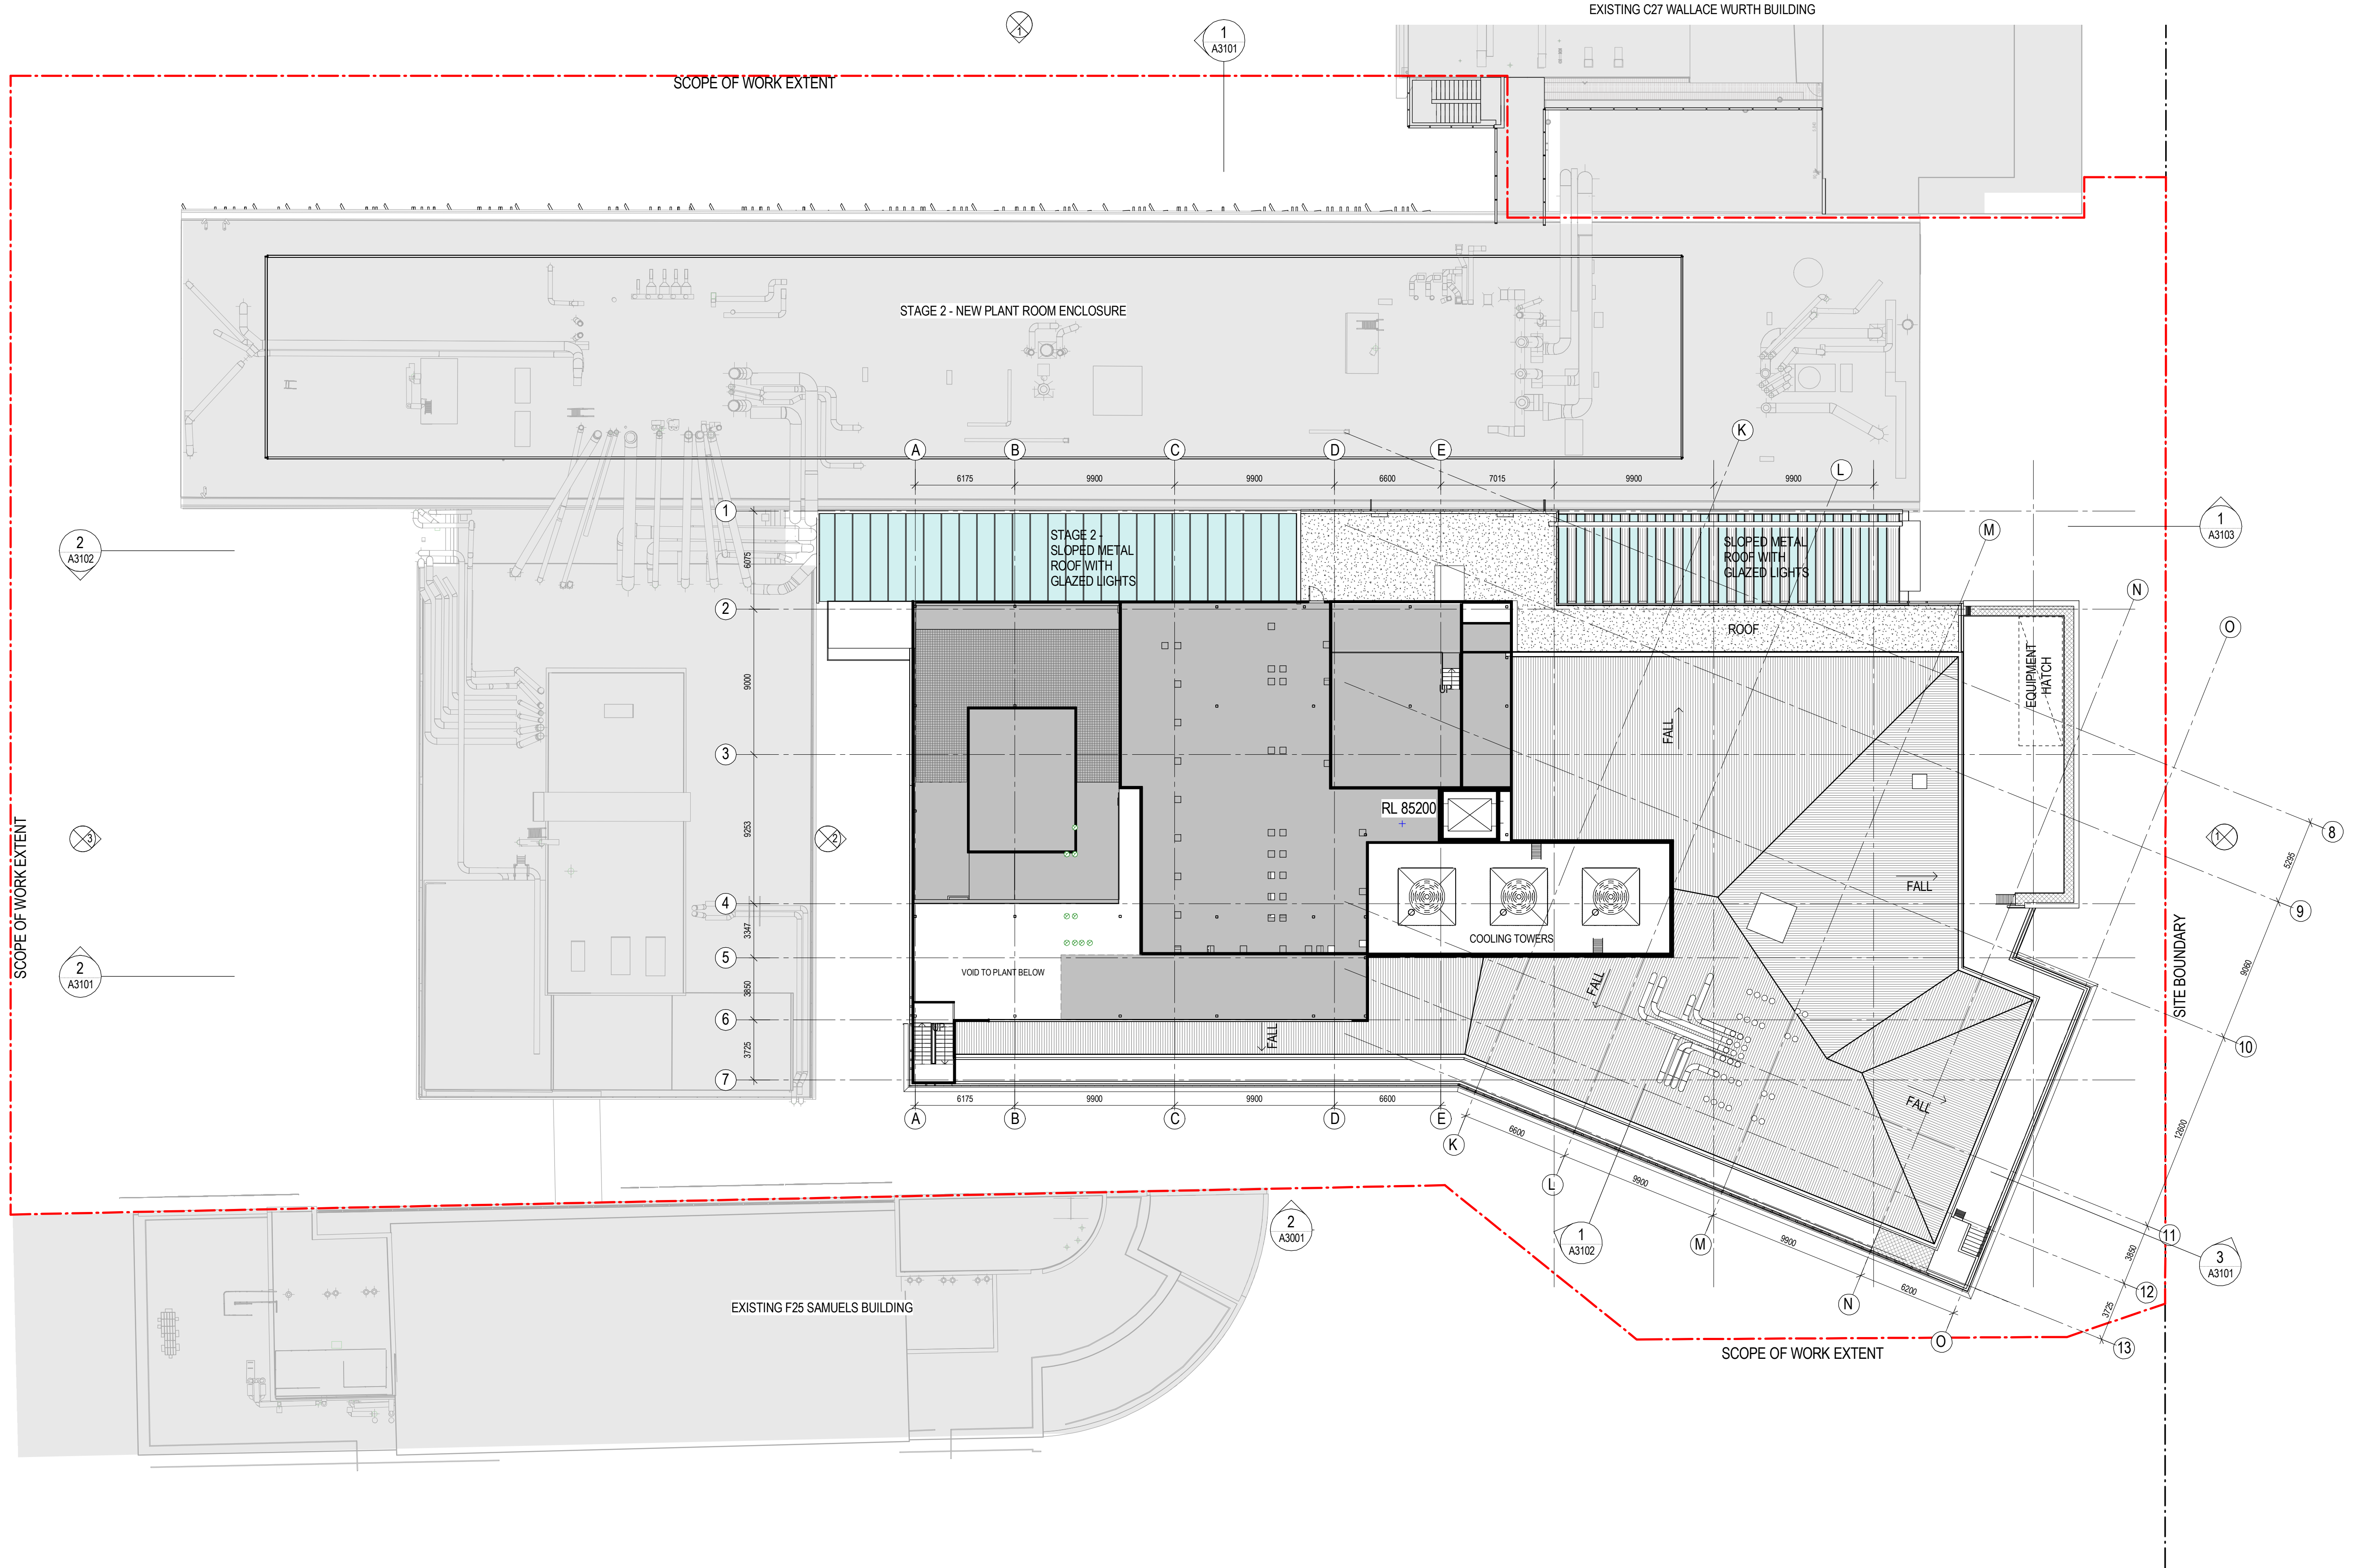


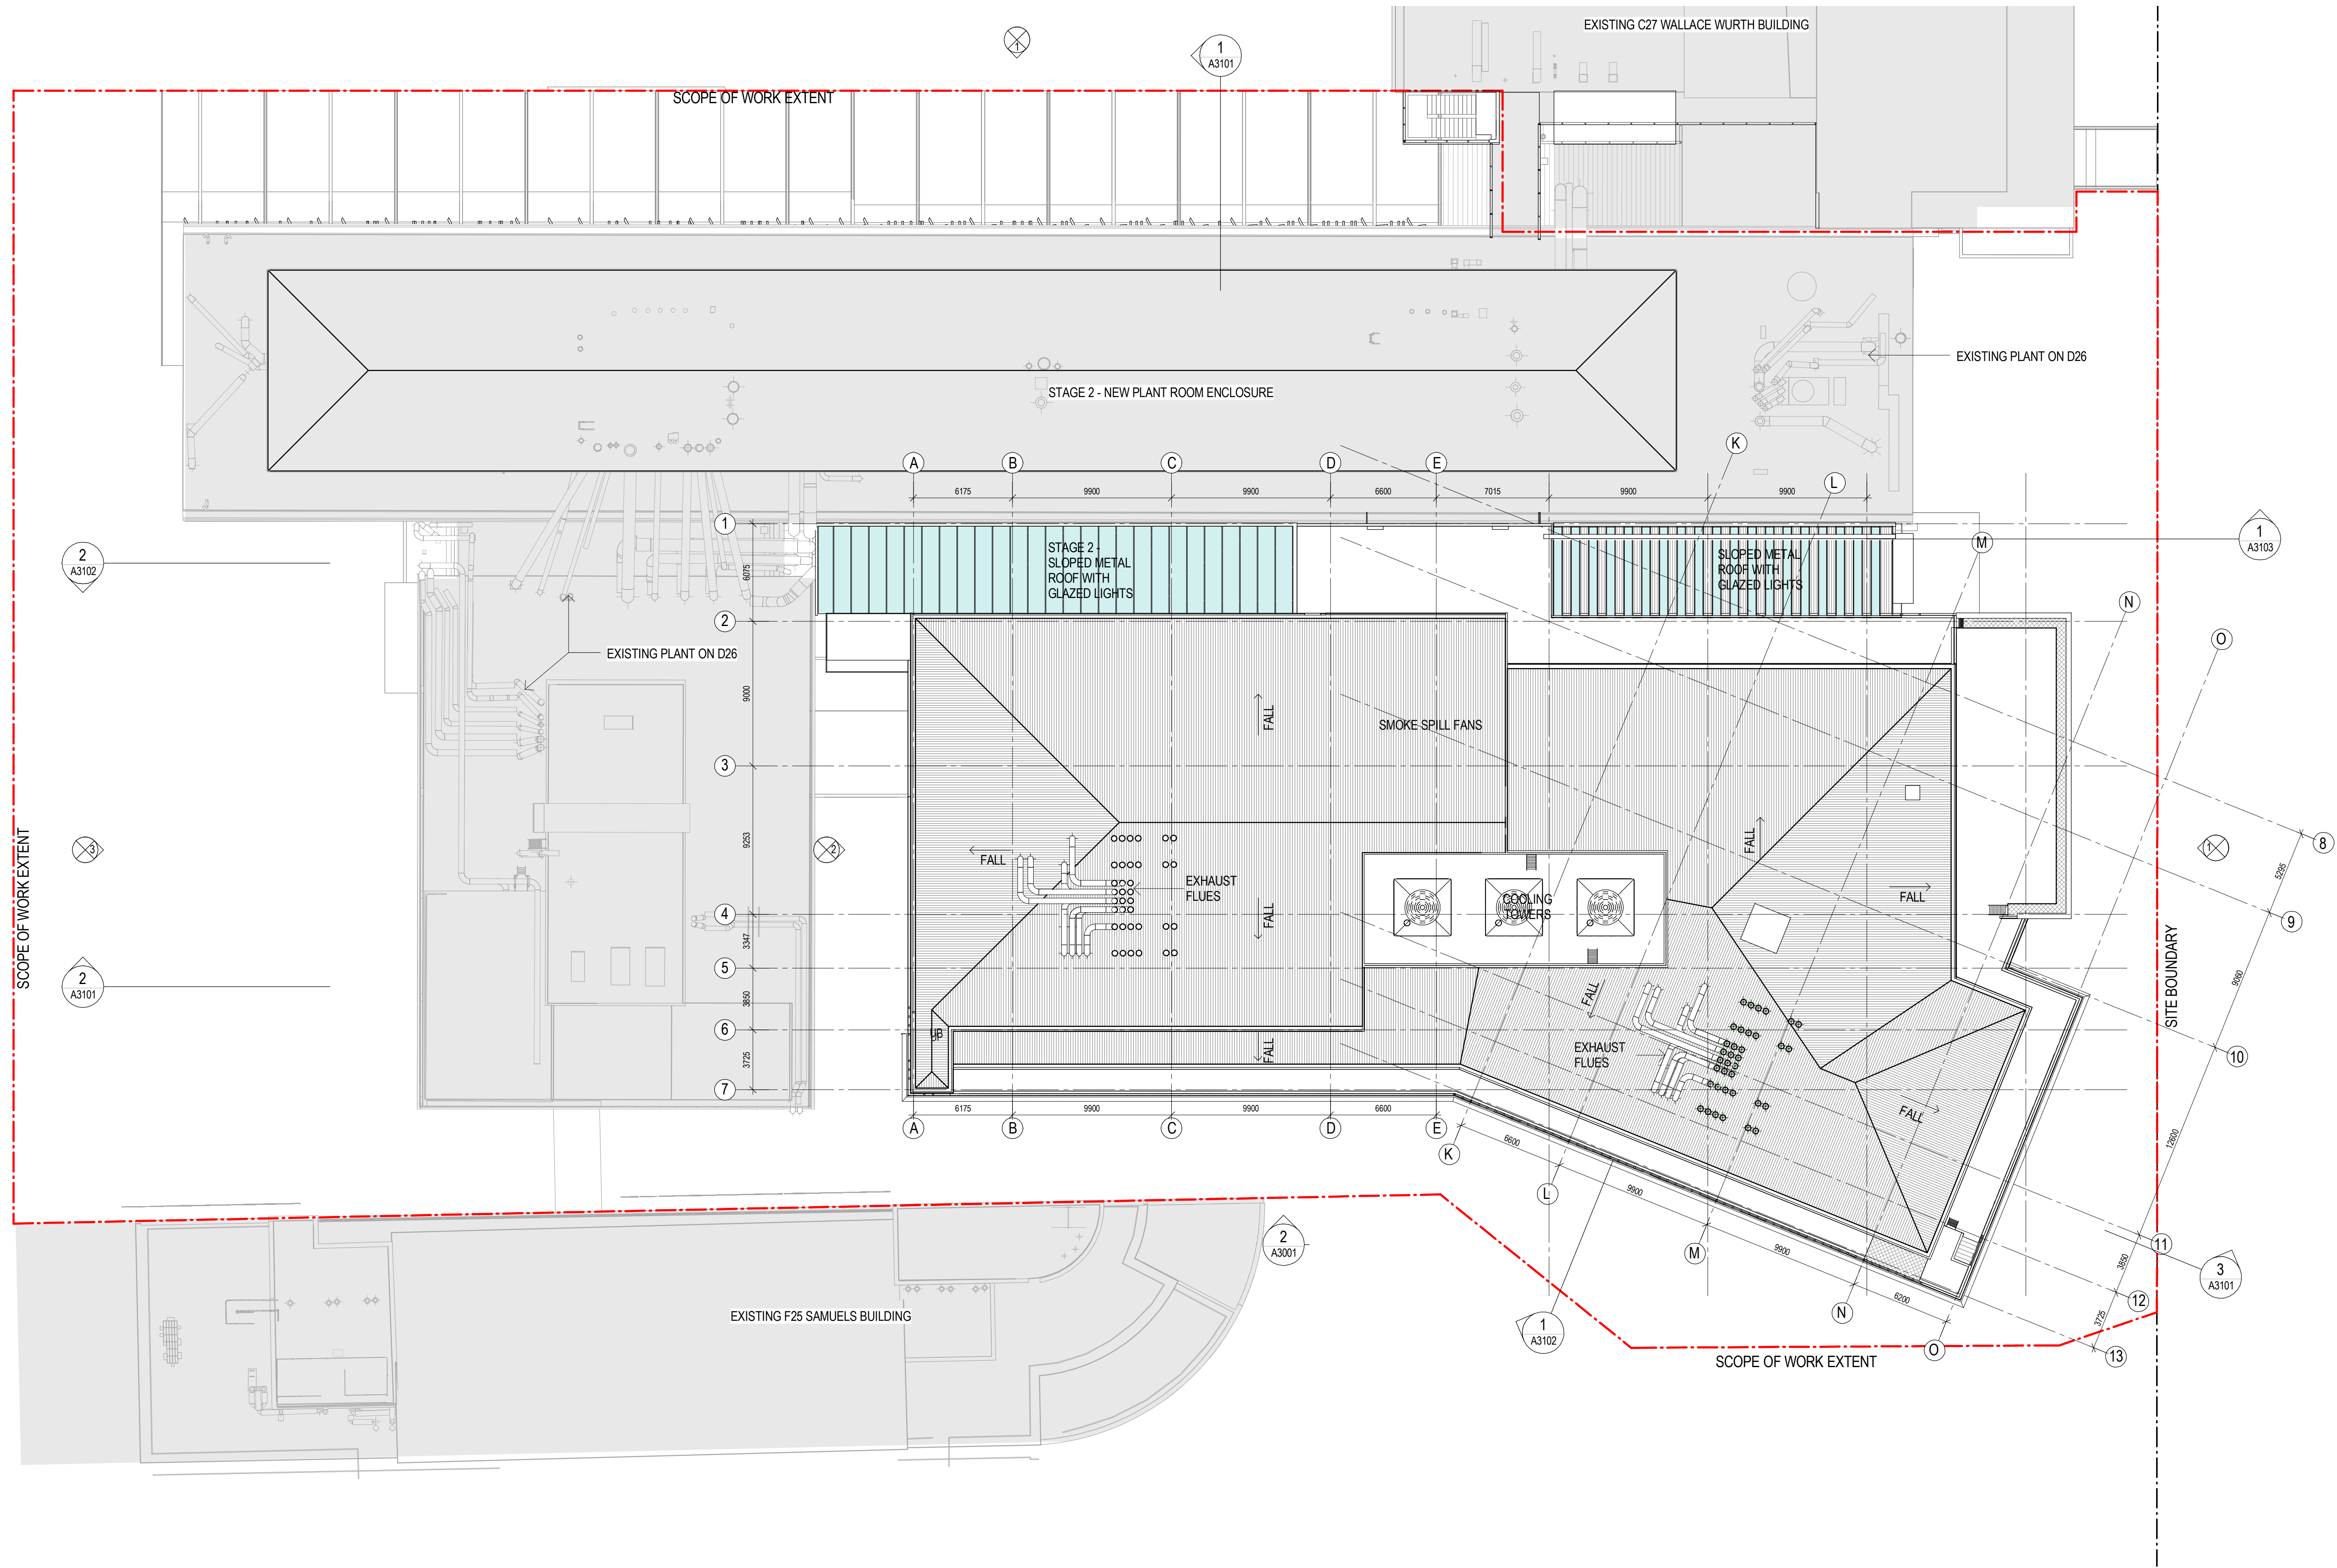

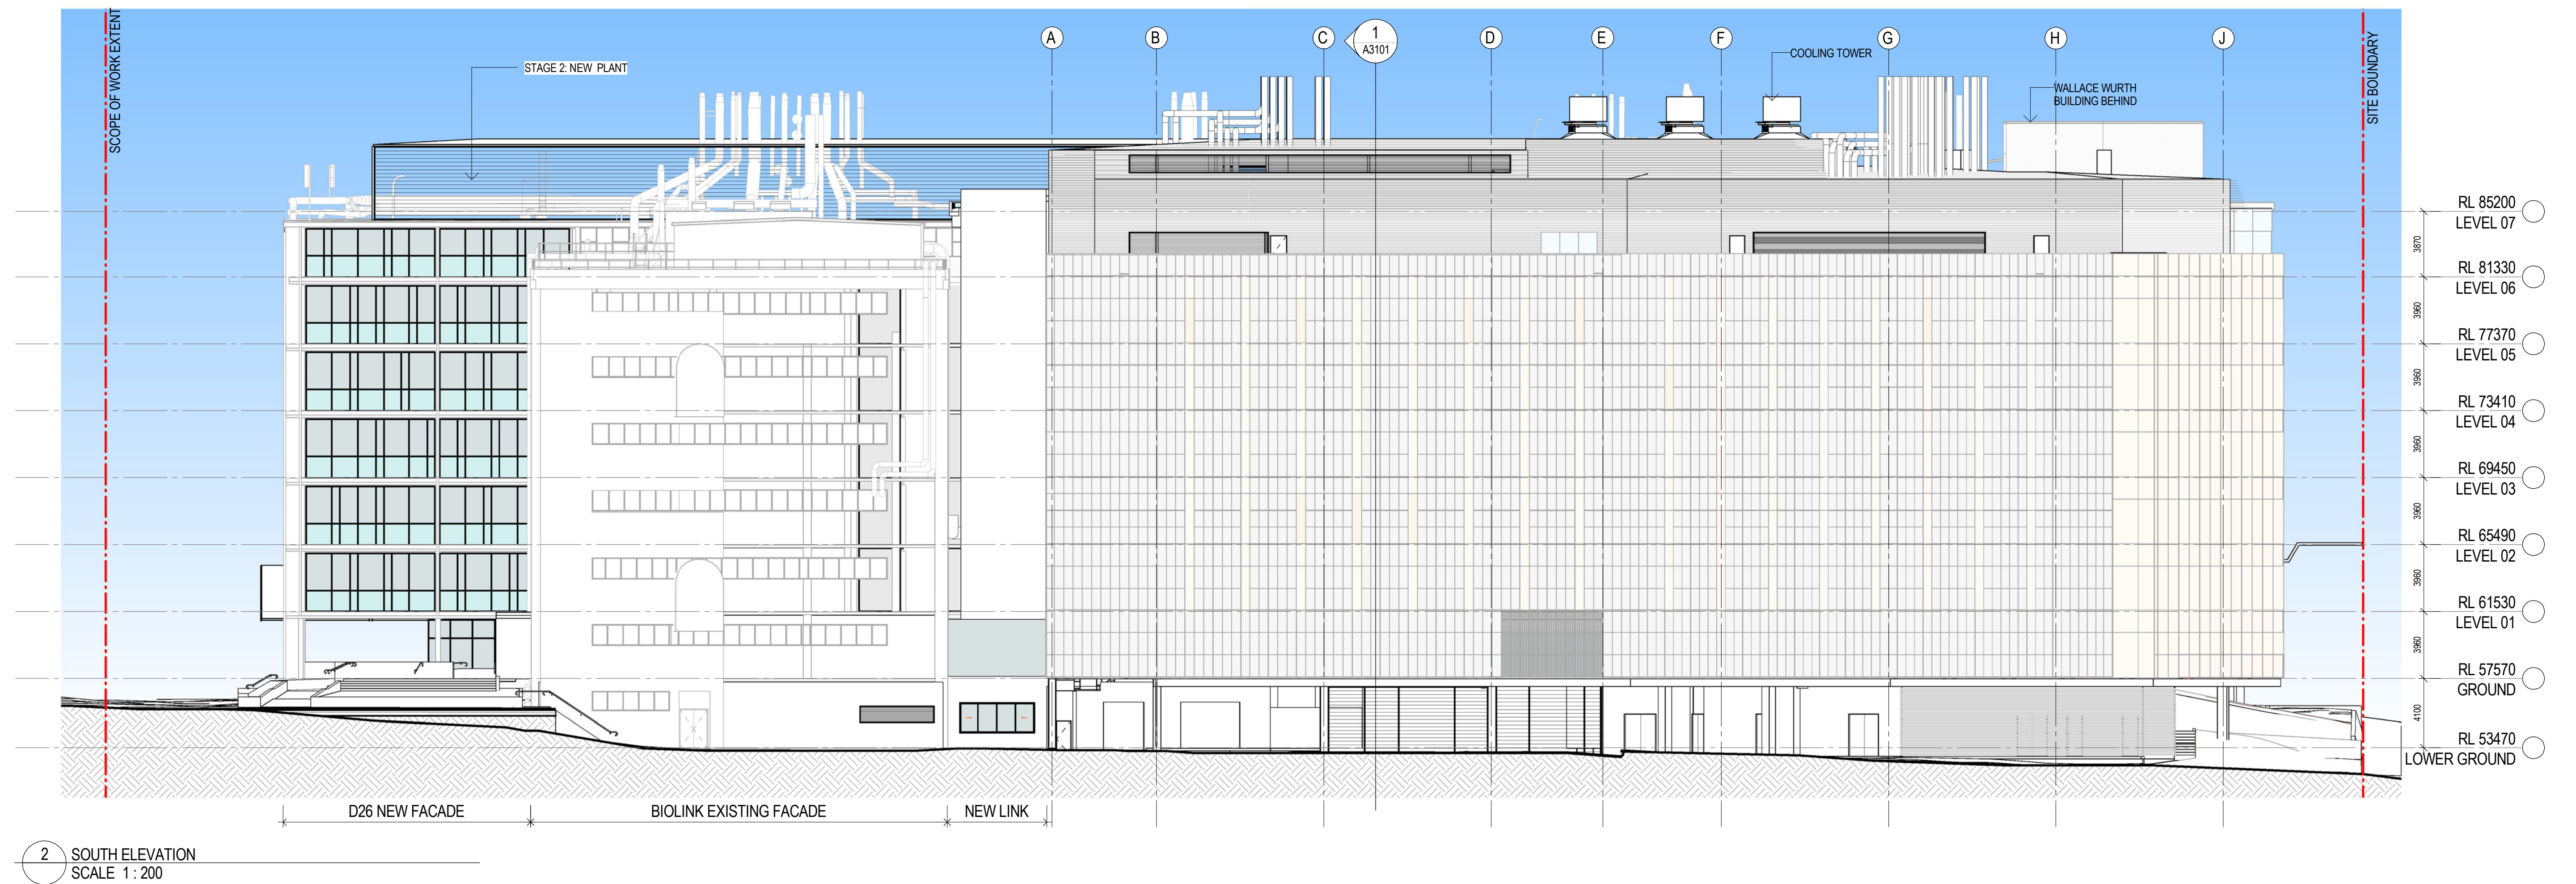

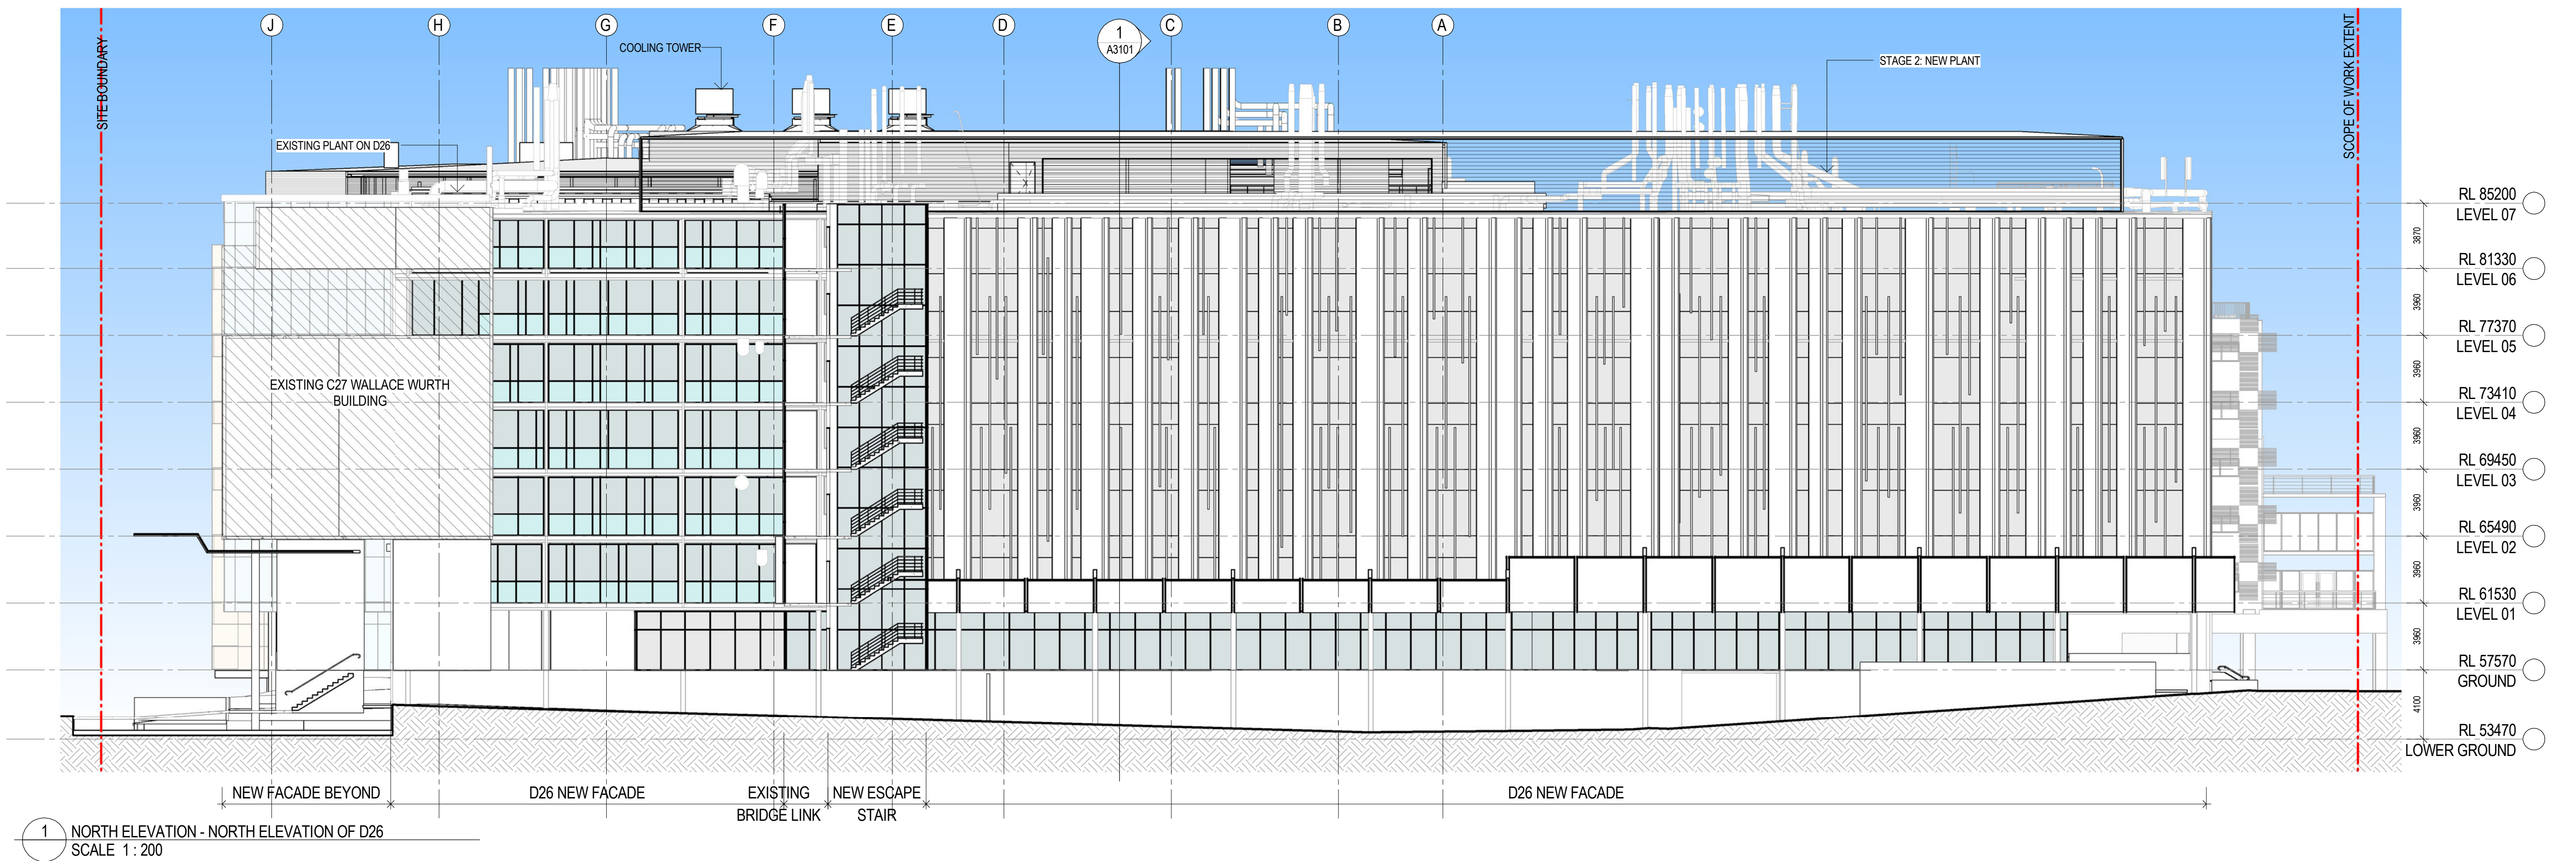


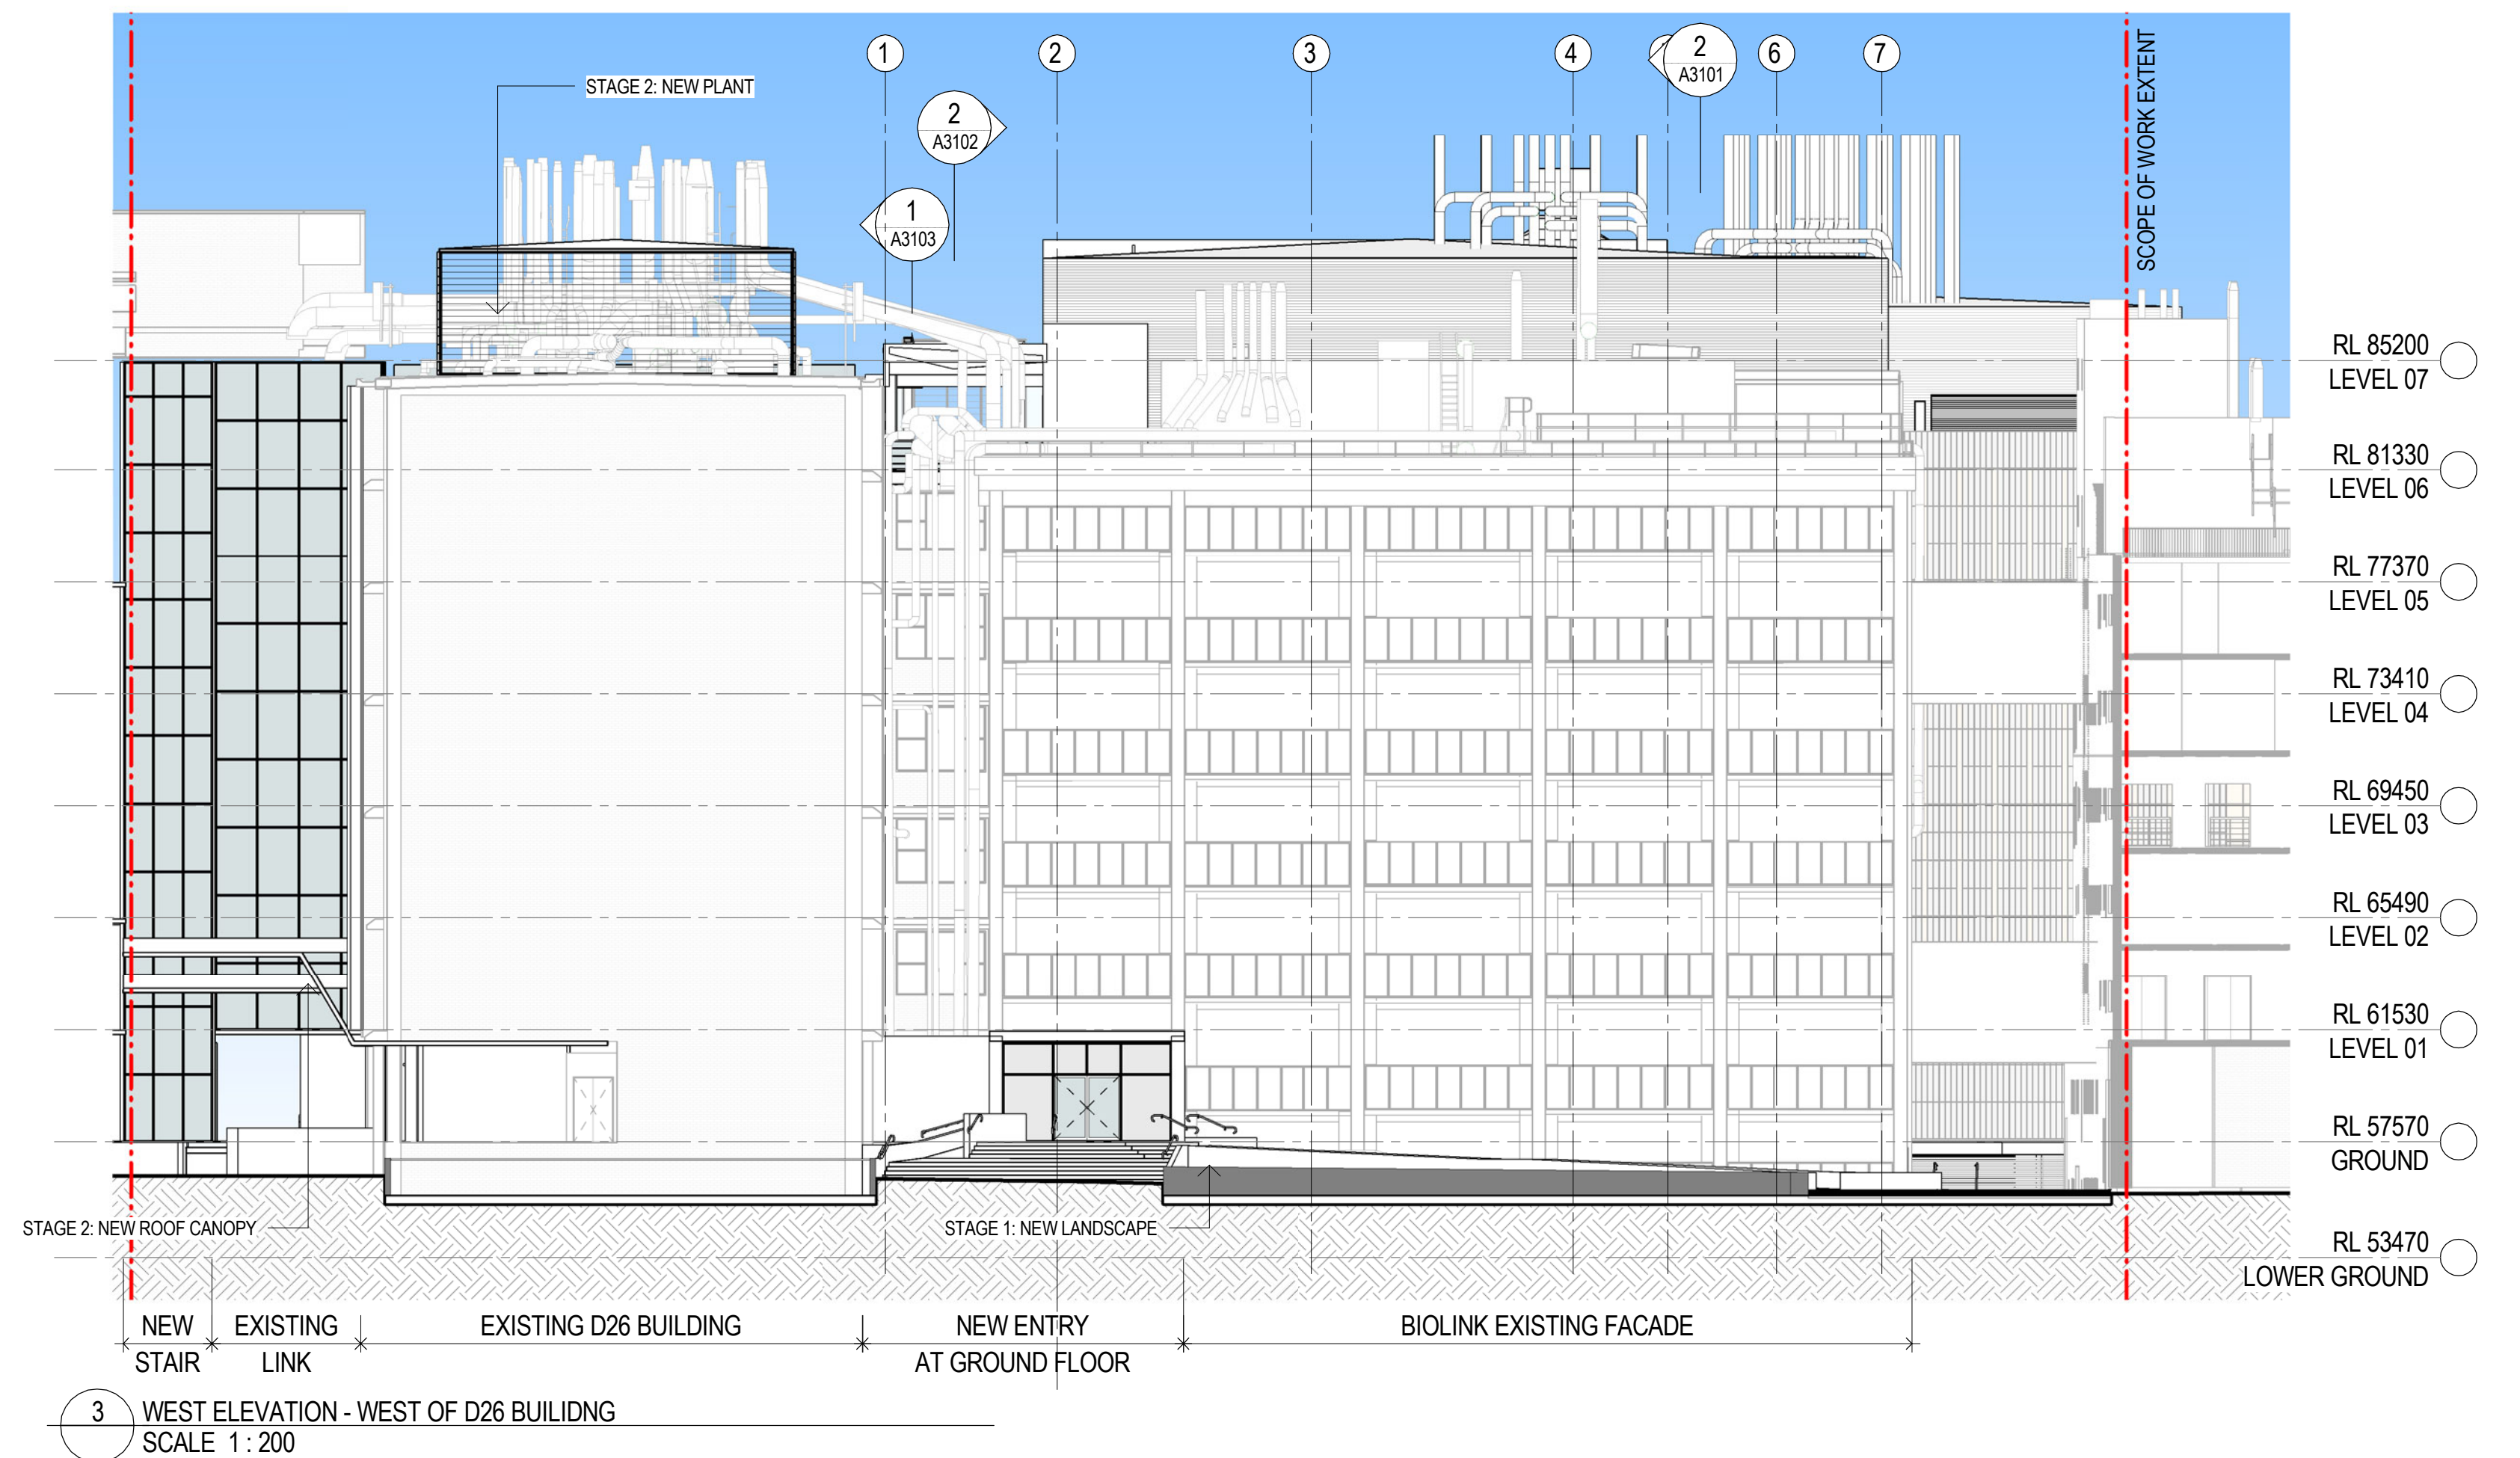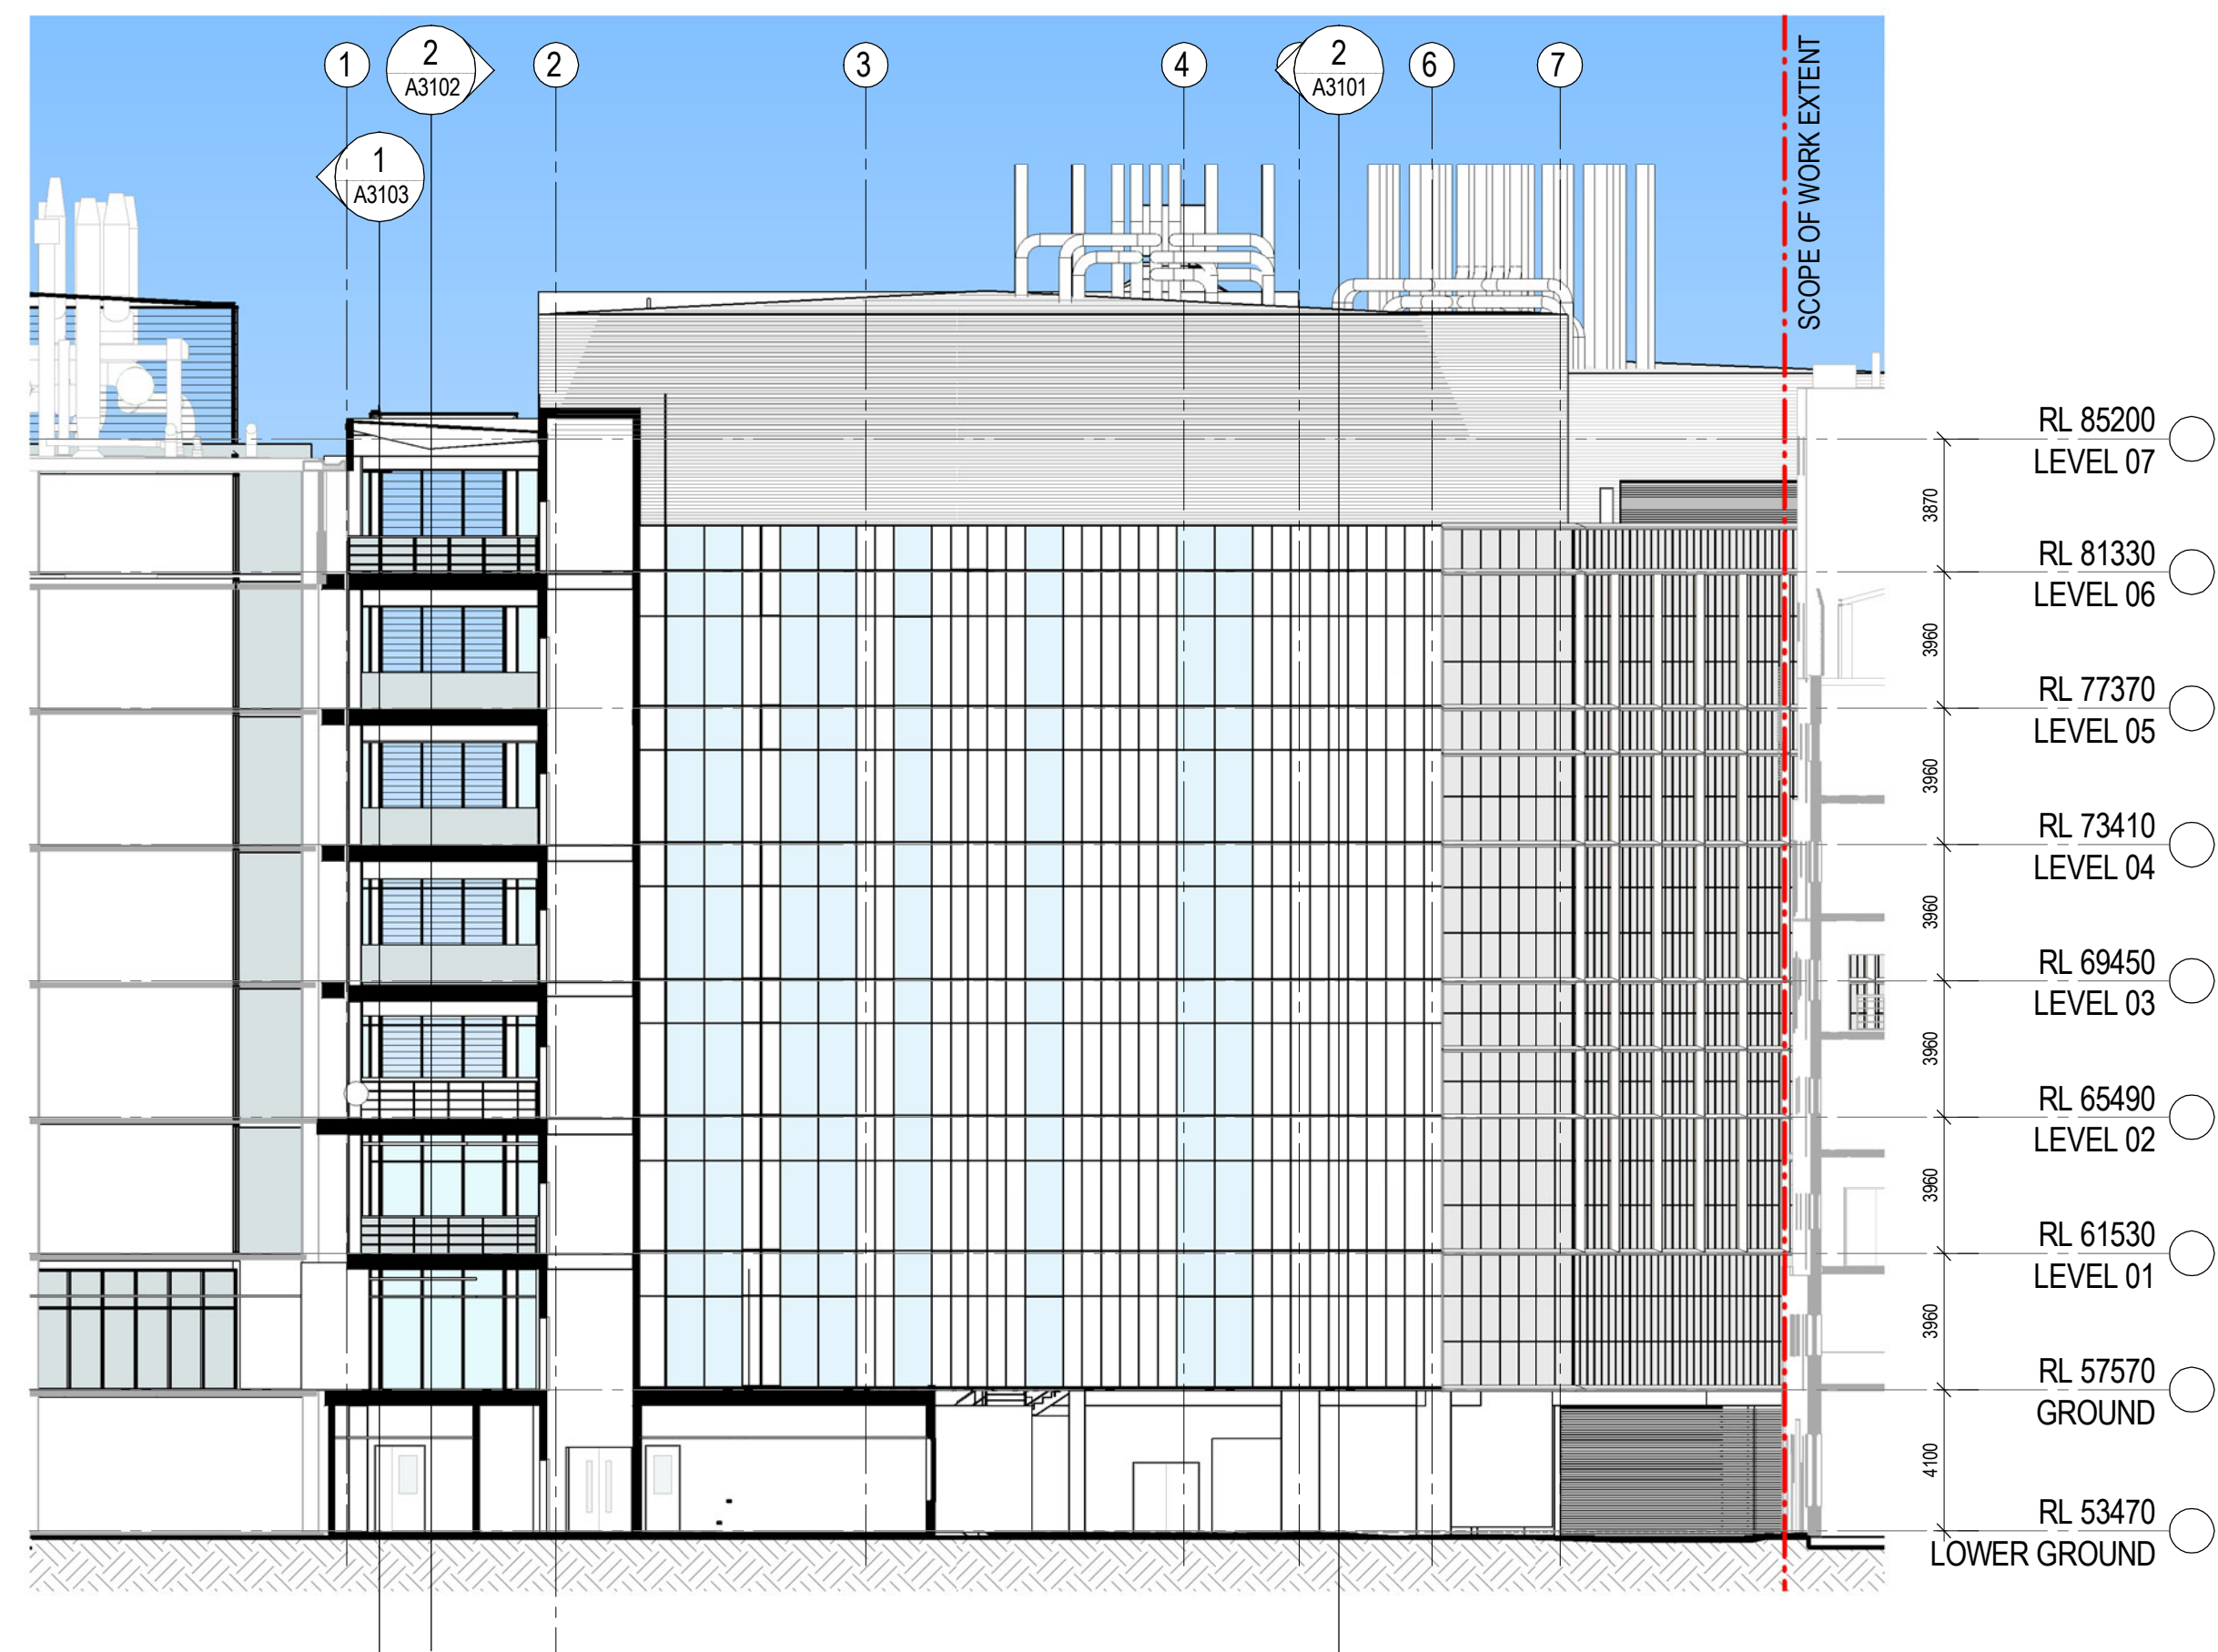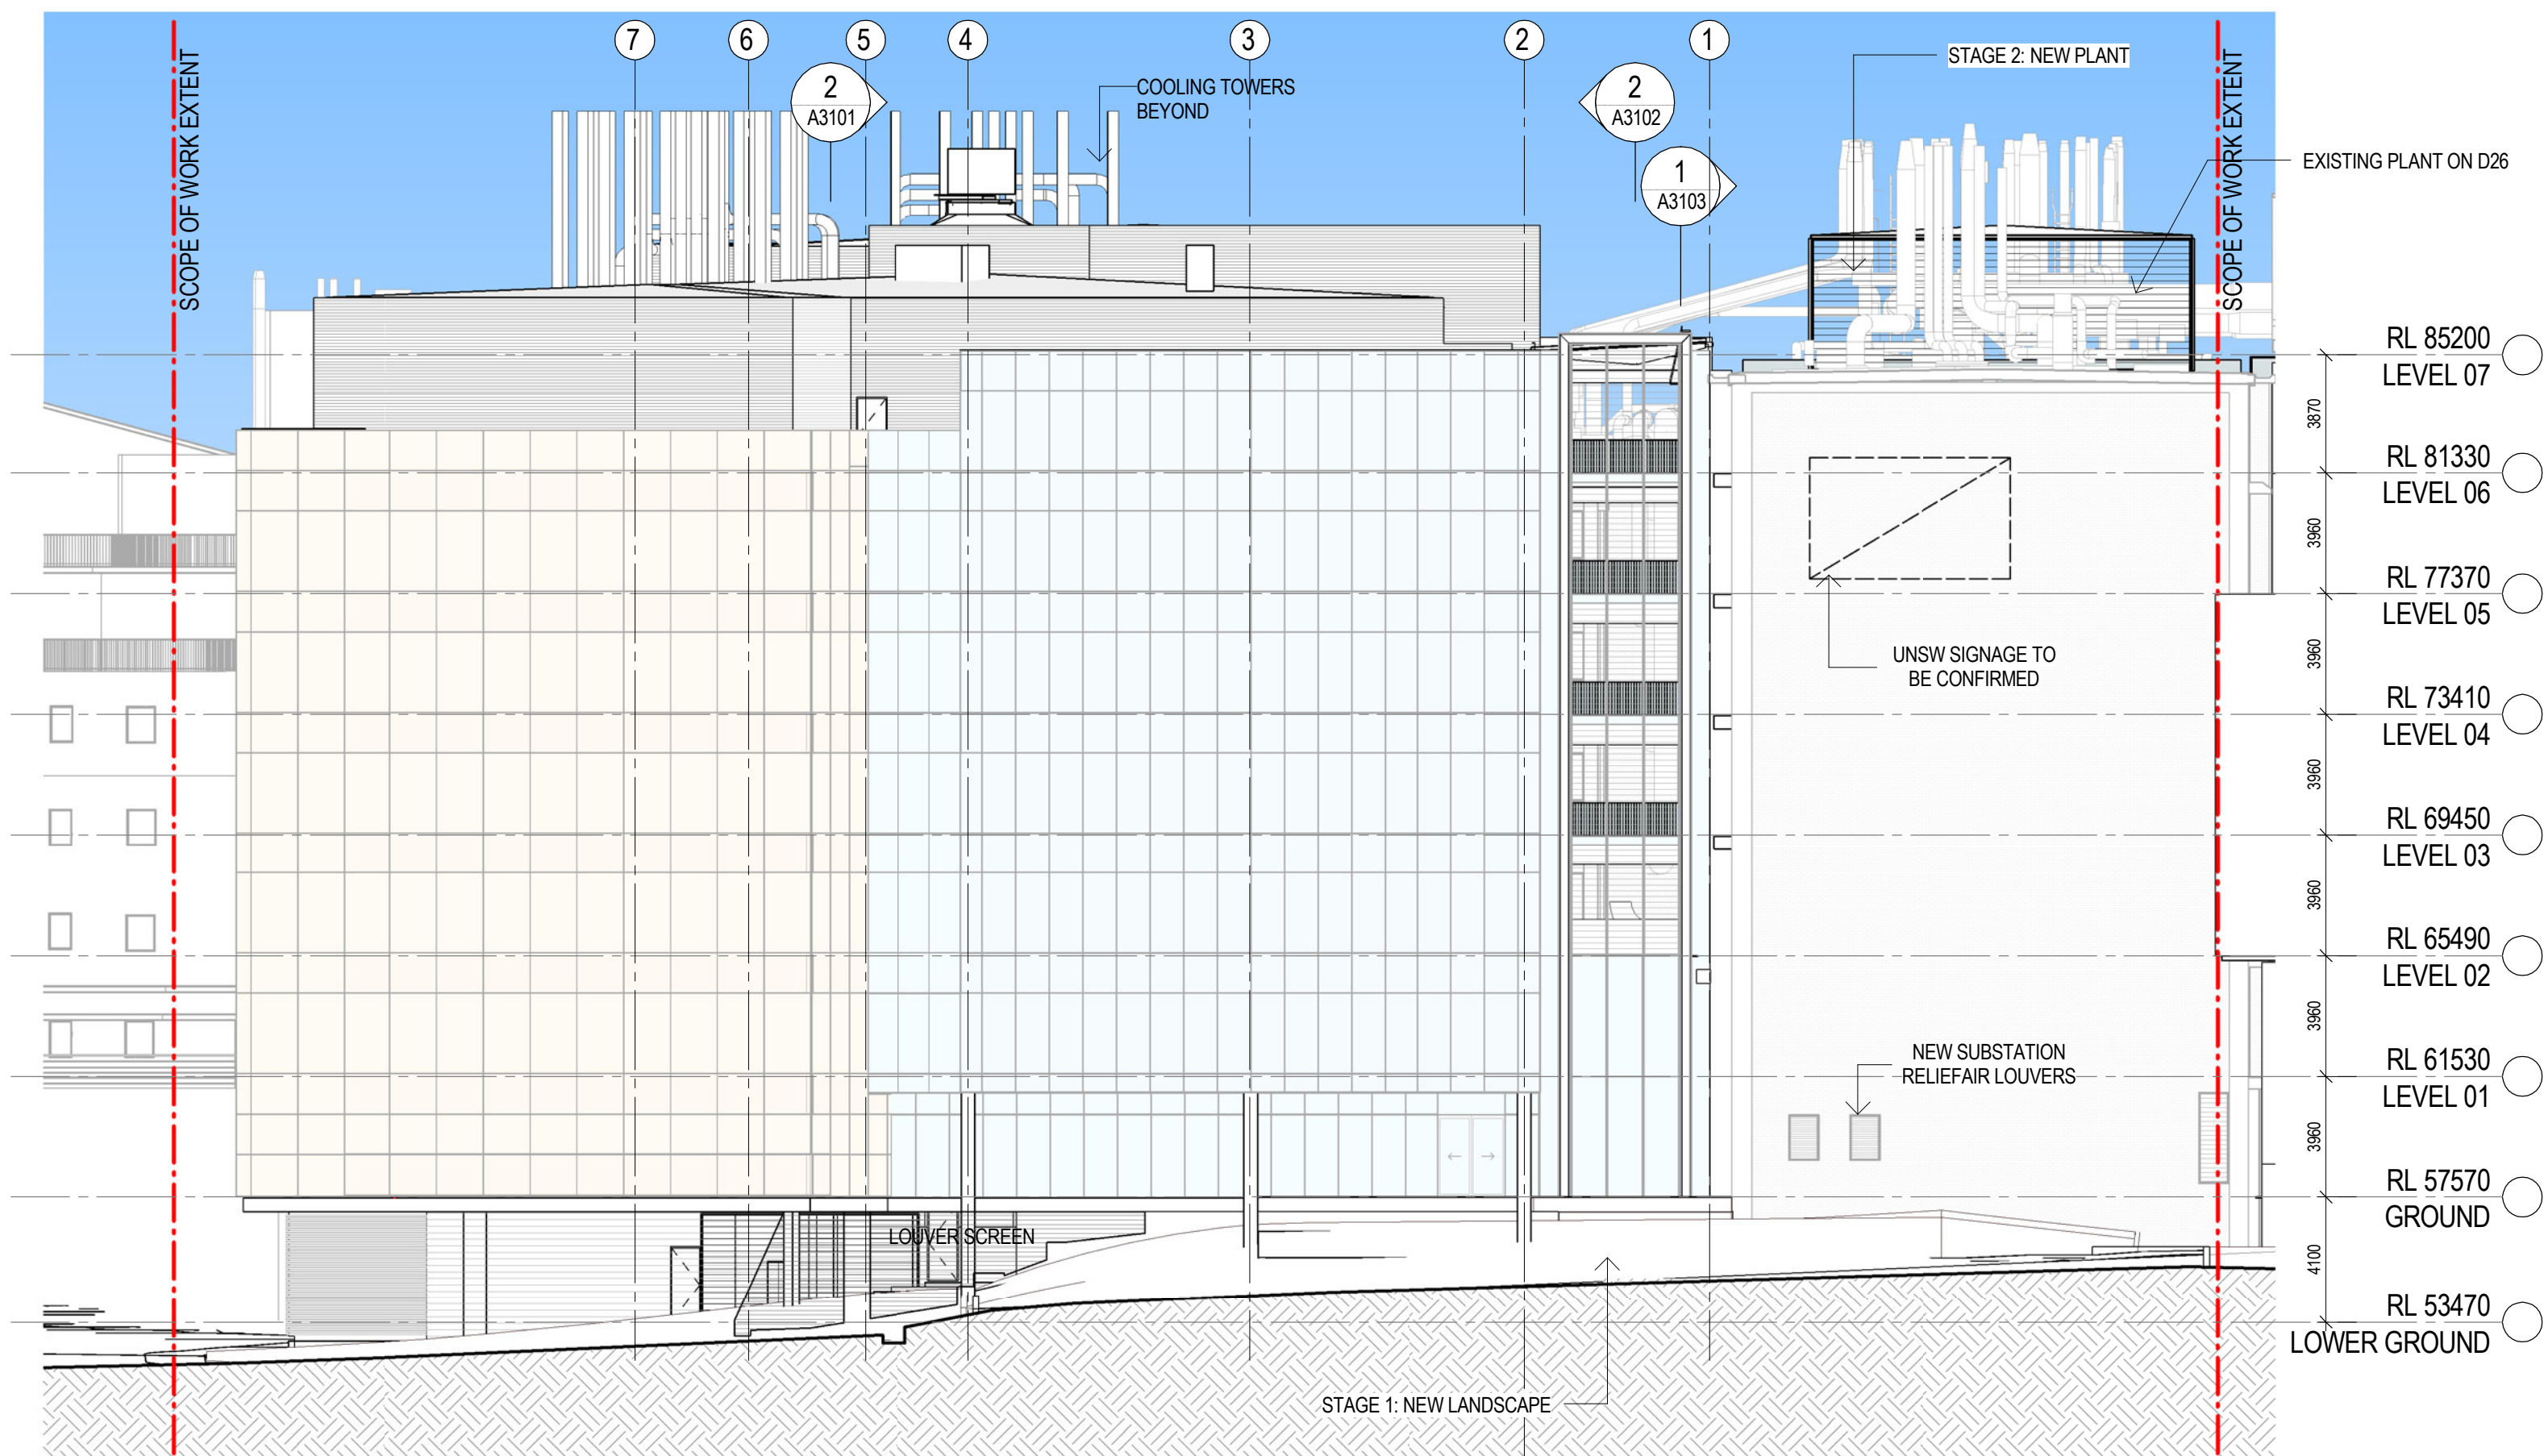

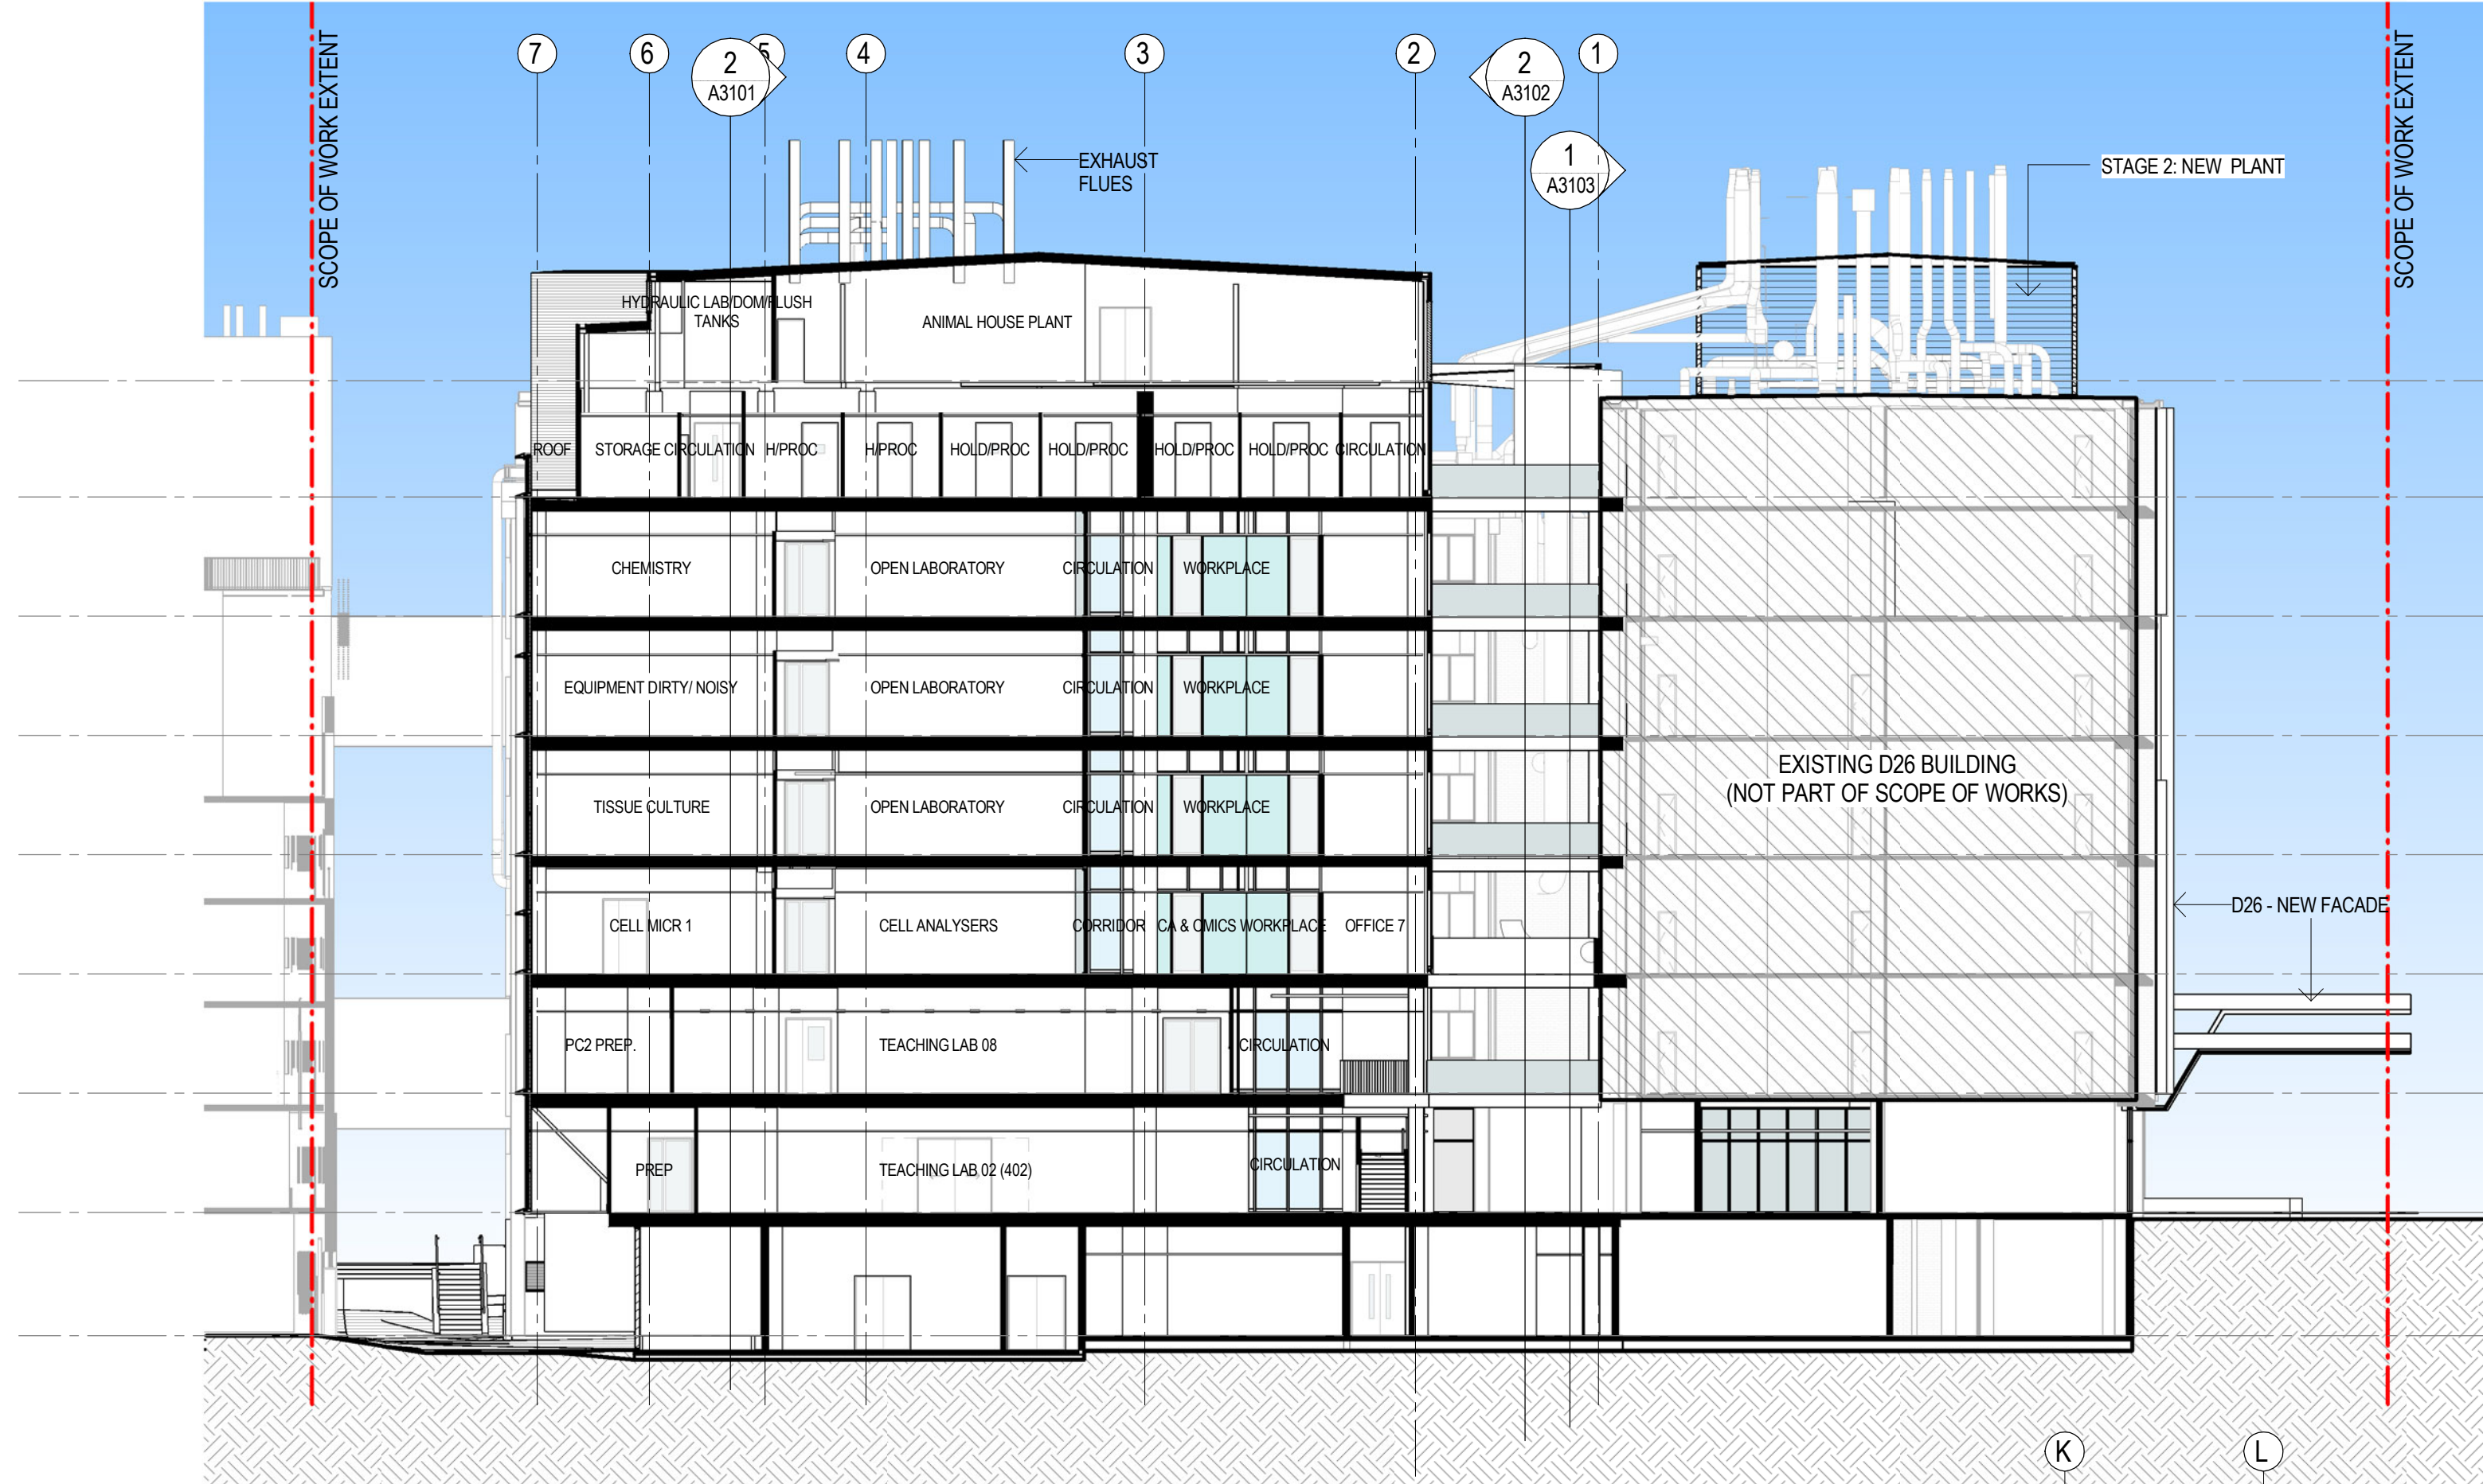

- RL 85200 LEVEL 07
- RL 81330 LEVEL 06
- RL 77370 LEVEL 05
- RL 73410 LEVEL 04
- RL 69450 LEVEL 03
- RL 65490 LEVEL 02
- RL 61530 LEVEL 01
- RL 57570 GROUND
- RL 53470 LOWER GROUND

1 SECTION A (SSD)
SCALE 1 : 200

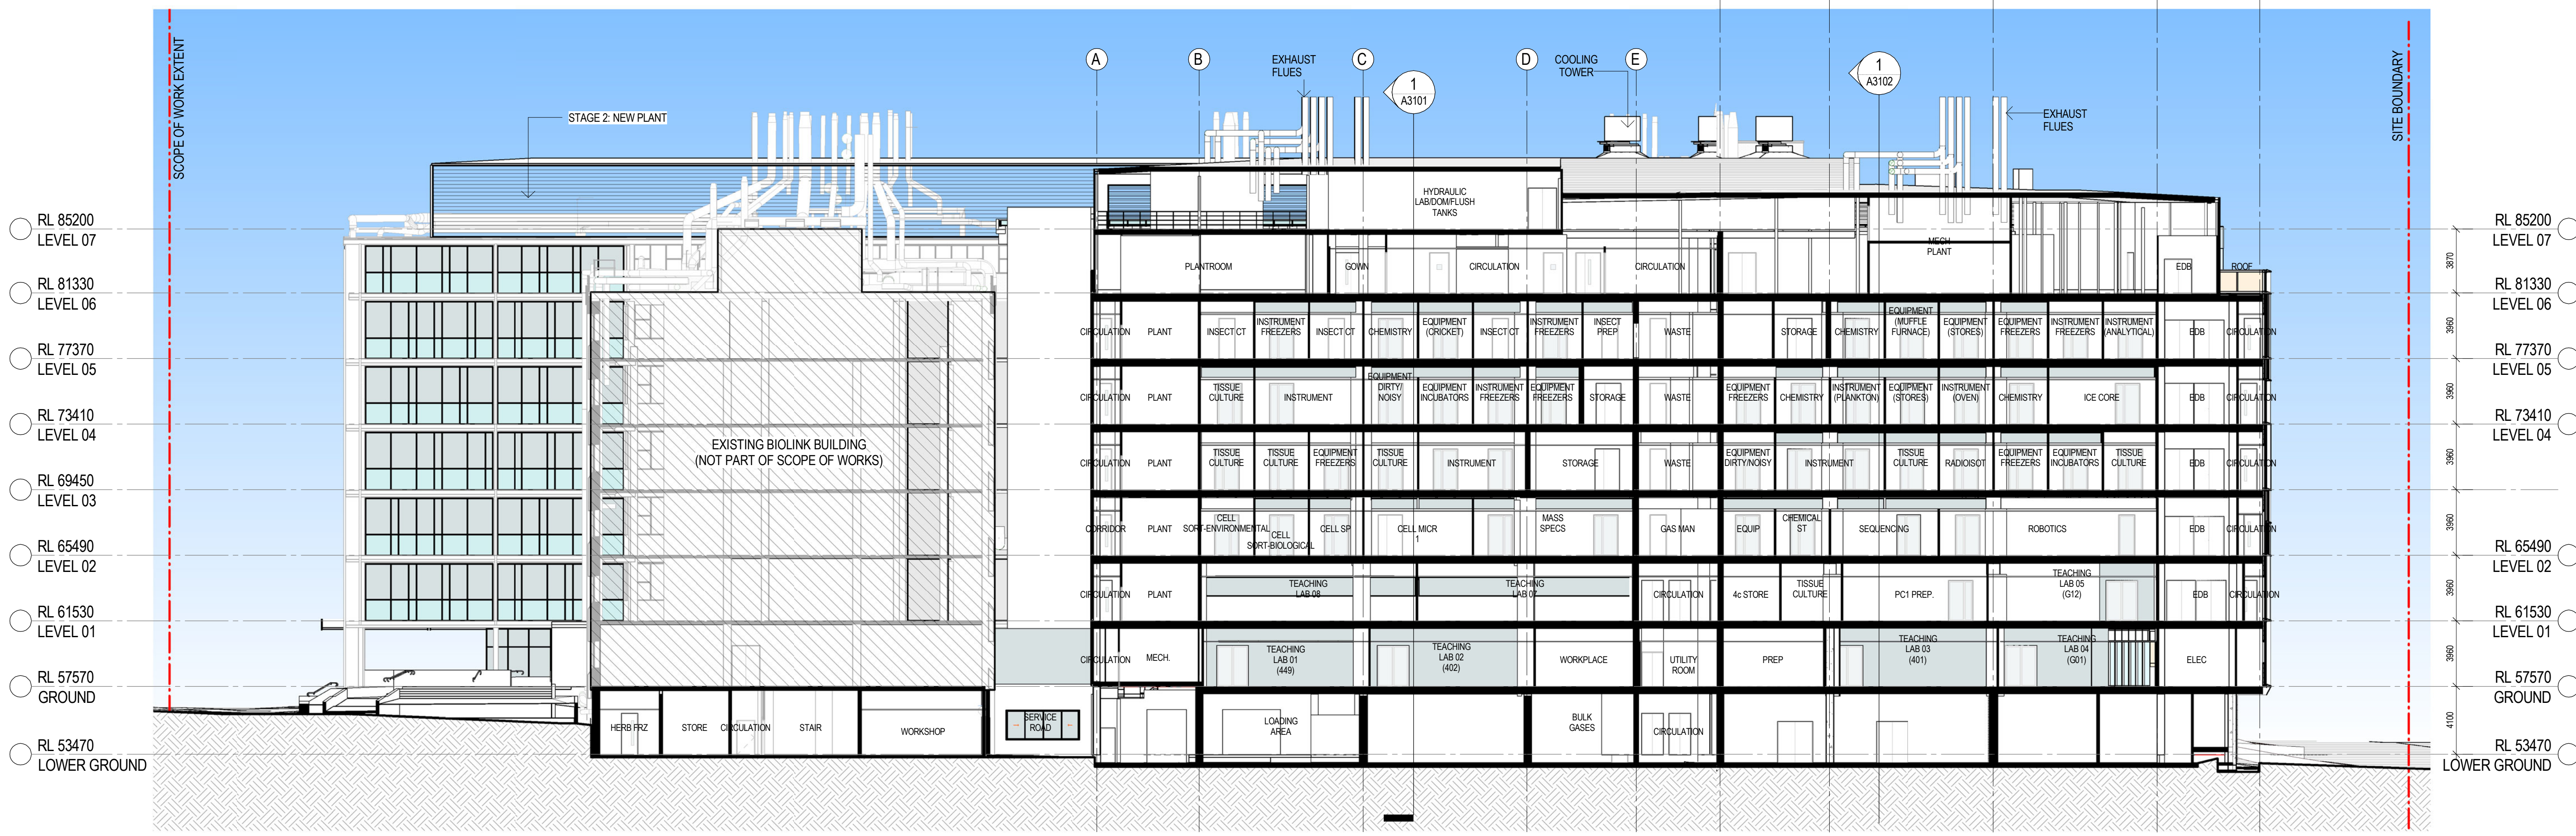

- RL 85200 LEVEL 07
- RL 81330 LEVEL 06
- RL 77370 LEVEL 05
- RL 73410 LEVEL 04
- RL 69450 LEVEL 03
- RL 65490 LEVEL 02
- RL 61530 LEVEL 01
- RL 57570 GROUND
- RL 53470 LOWER GROUND

- RL 85200 LEVEL 07
- RL 81330 LEVEL 06
- RL 77370 LEVEL 05
- RL 73410 LEVEL 04
- RL 65490 LEVEL 02
- RL 61530 LEVEL 01
- RL 57570 GROUND
- RL 53470 LOWER GROUND

2 SECTION B (SSD)
SCALE 1 : 200



Project Name
BIOLOGICAL SCIENCES PROJECT

Sheet Name
SECTIONS - 01



**Brookfield
MULTIPLEX**
Built to outperform.



**WOODS
BAGOT**

Project number
120277


Drawing number
A3101

Scale
1 : 200
@ A1 sheet size

Revision
D

Date:
08/05/15

Status

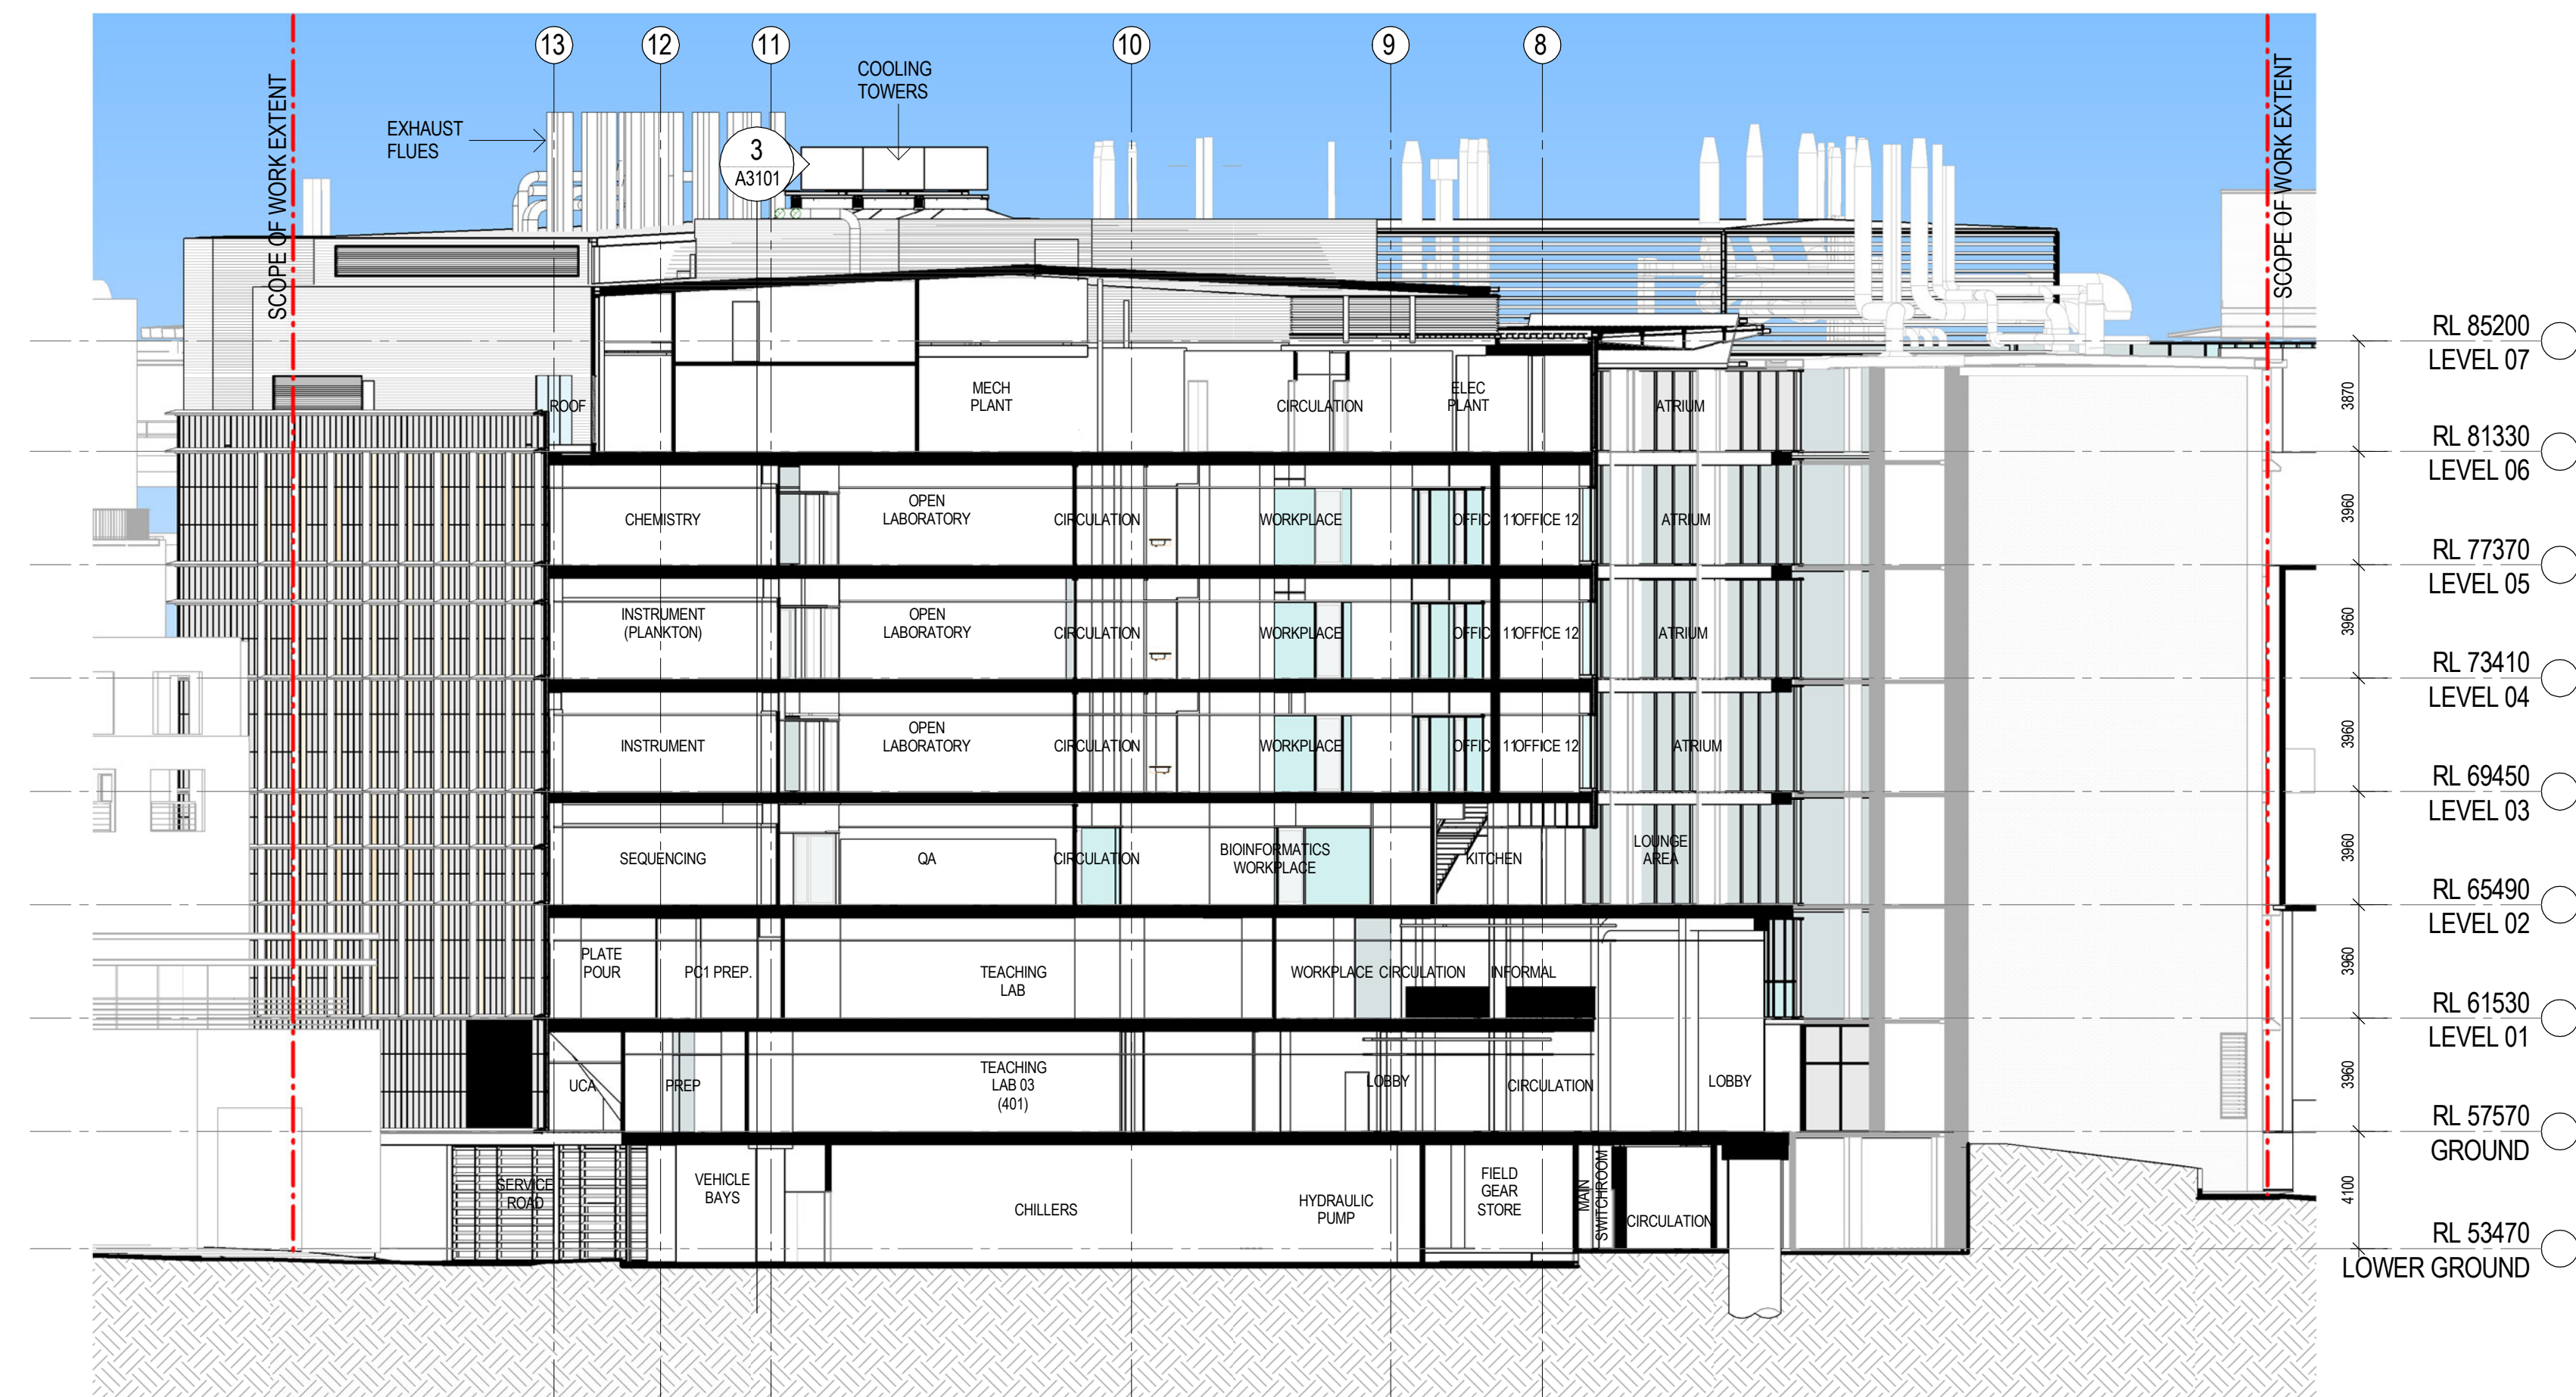

RL 85200
LEVEL 07

RL 81330
LEVEL 06

RL 77370
LEVEL 05

RL 73410
LEVEL 04

RL 69450
LEVEL 03


RL 65490
LEVEL 02

RL 61530
LEVEL 01

RL 57570
GROUND

RL 53470
LOWER GROUND

1 SECTION C (SSD)
SCALE 1:200

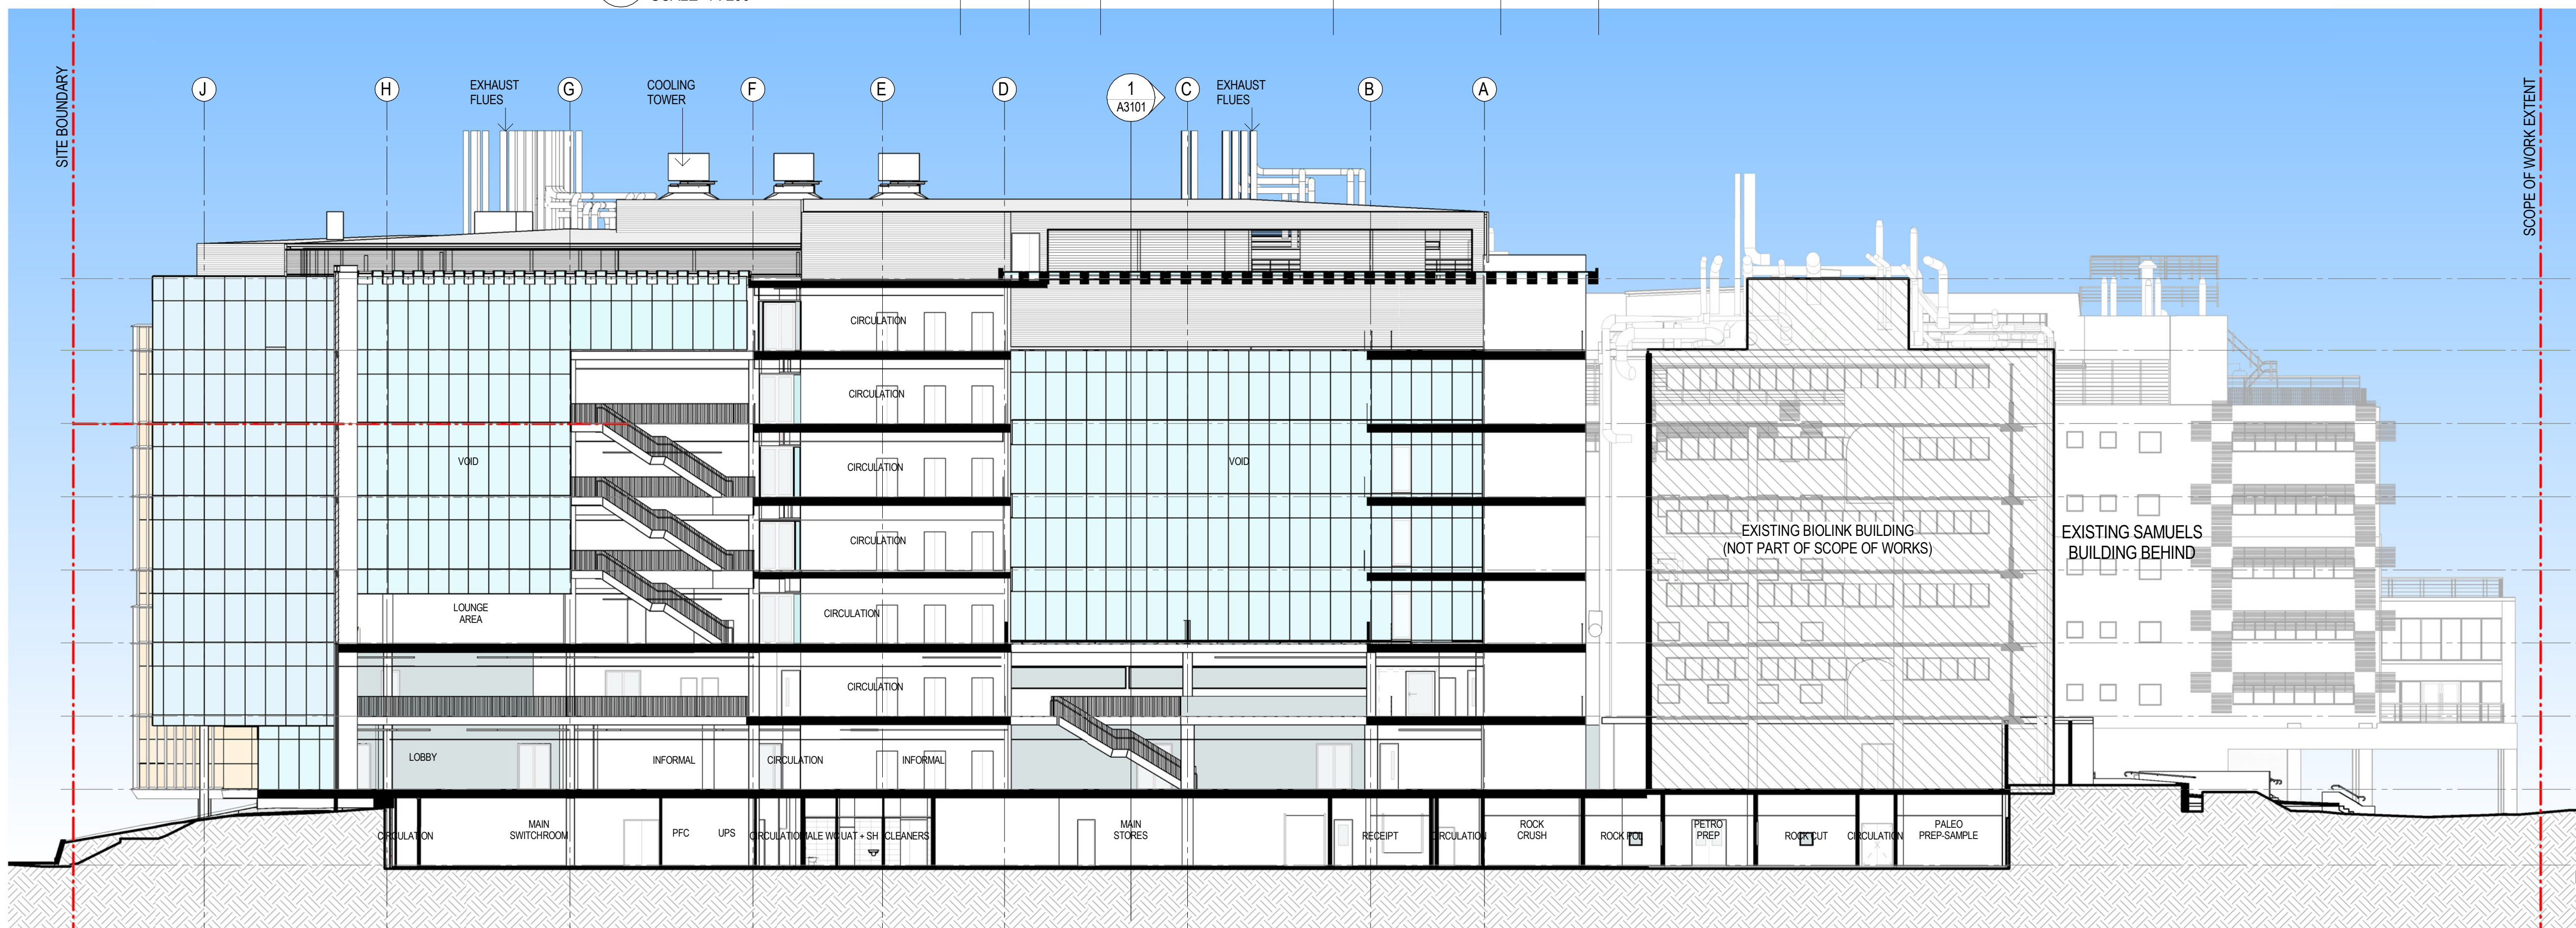

RL 85200
LEVEL 07

RL 81330
LEVEL 06

RL 77370
LEVEL 05

RL 73410
LEVEL 04

RL 69450
LEVEL 03

RL 65490
LEVEL 02

RL 61530
LEVEL 01

RL 57570
GROUND

RL 53470
LOWER GROUND

2 SECTION D (SSD)
SCALE 1:200