


SHADOW STUDY COLOUR LEGEND

- EXISTING BUILDINGS SHADOW
- ADDITIONAL OVERSHADOWING
RESULTED FROM PROPOSED
DESIGN

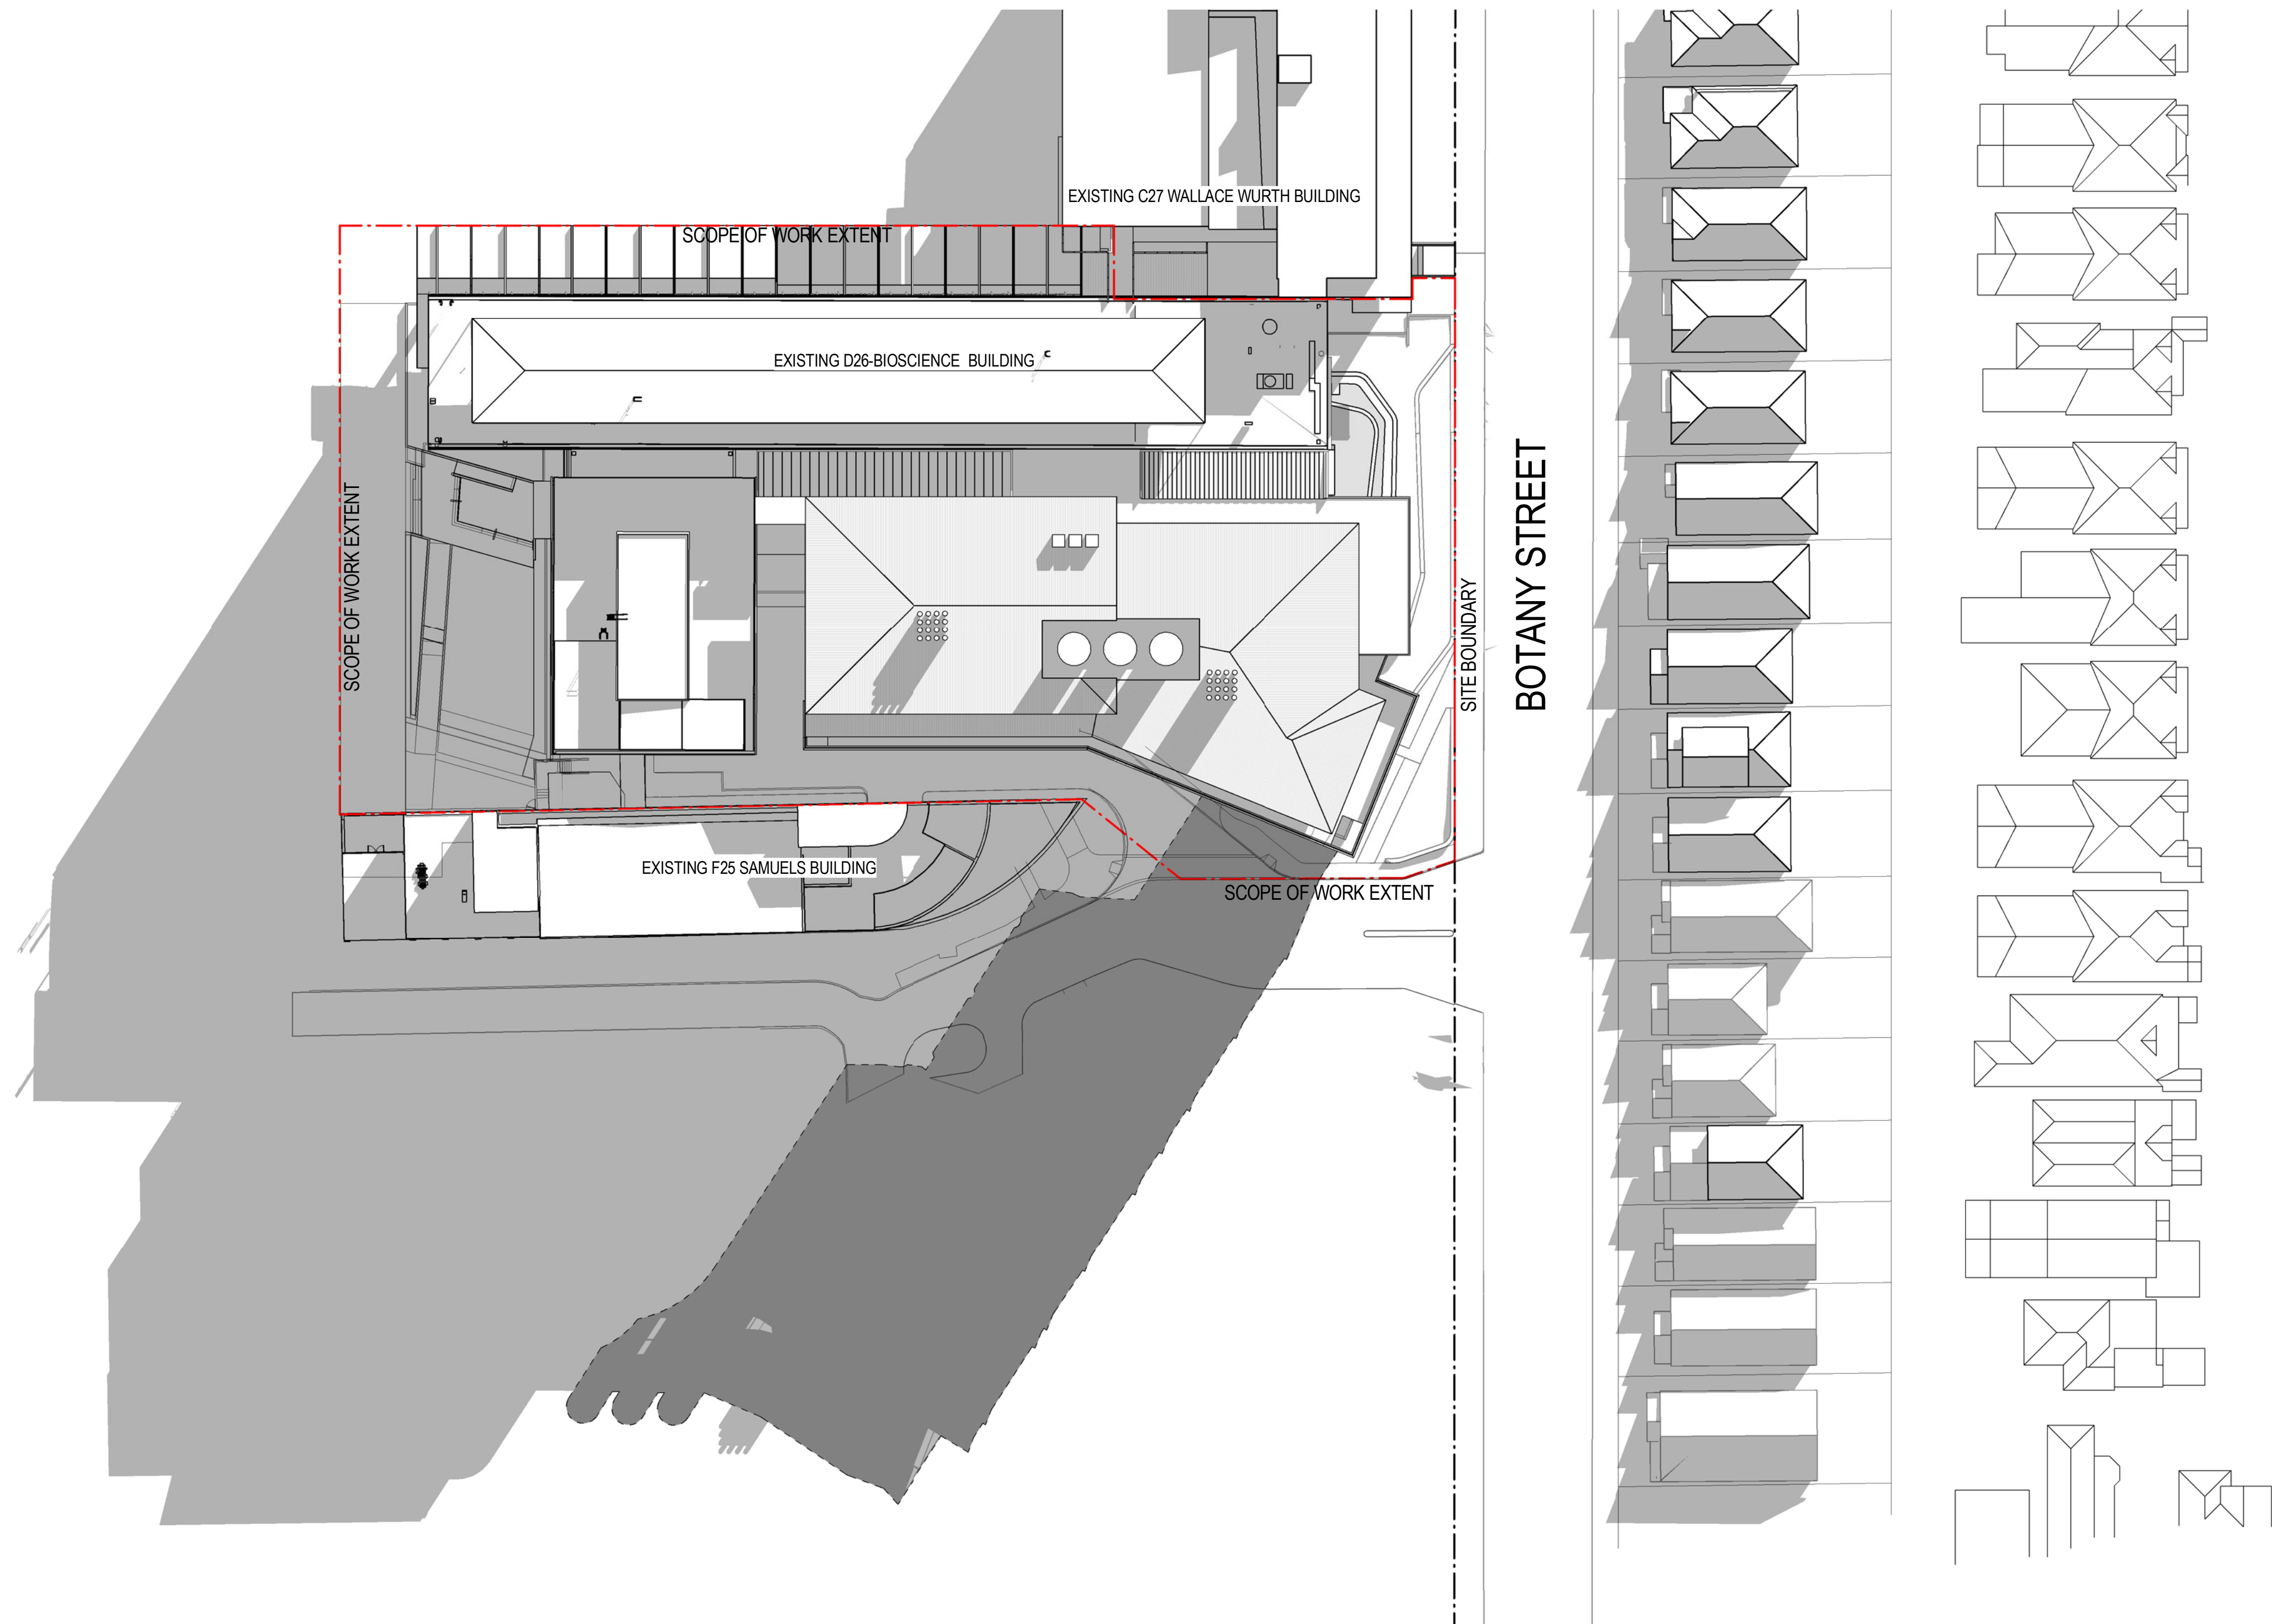

1 SHADOW - JUNE 9.00 AM
SCALE 1 : 500