



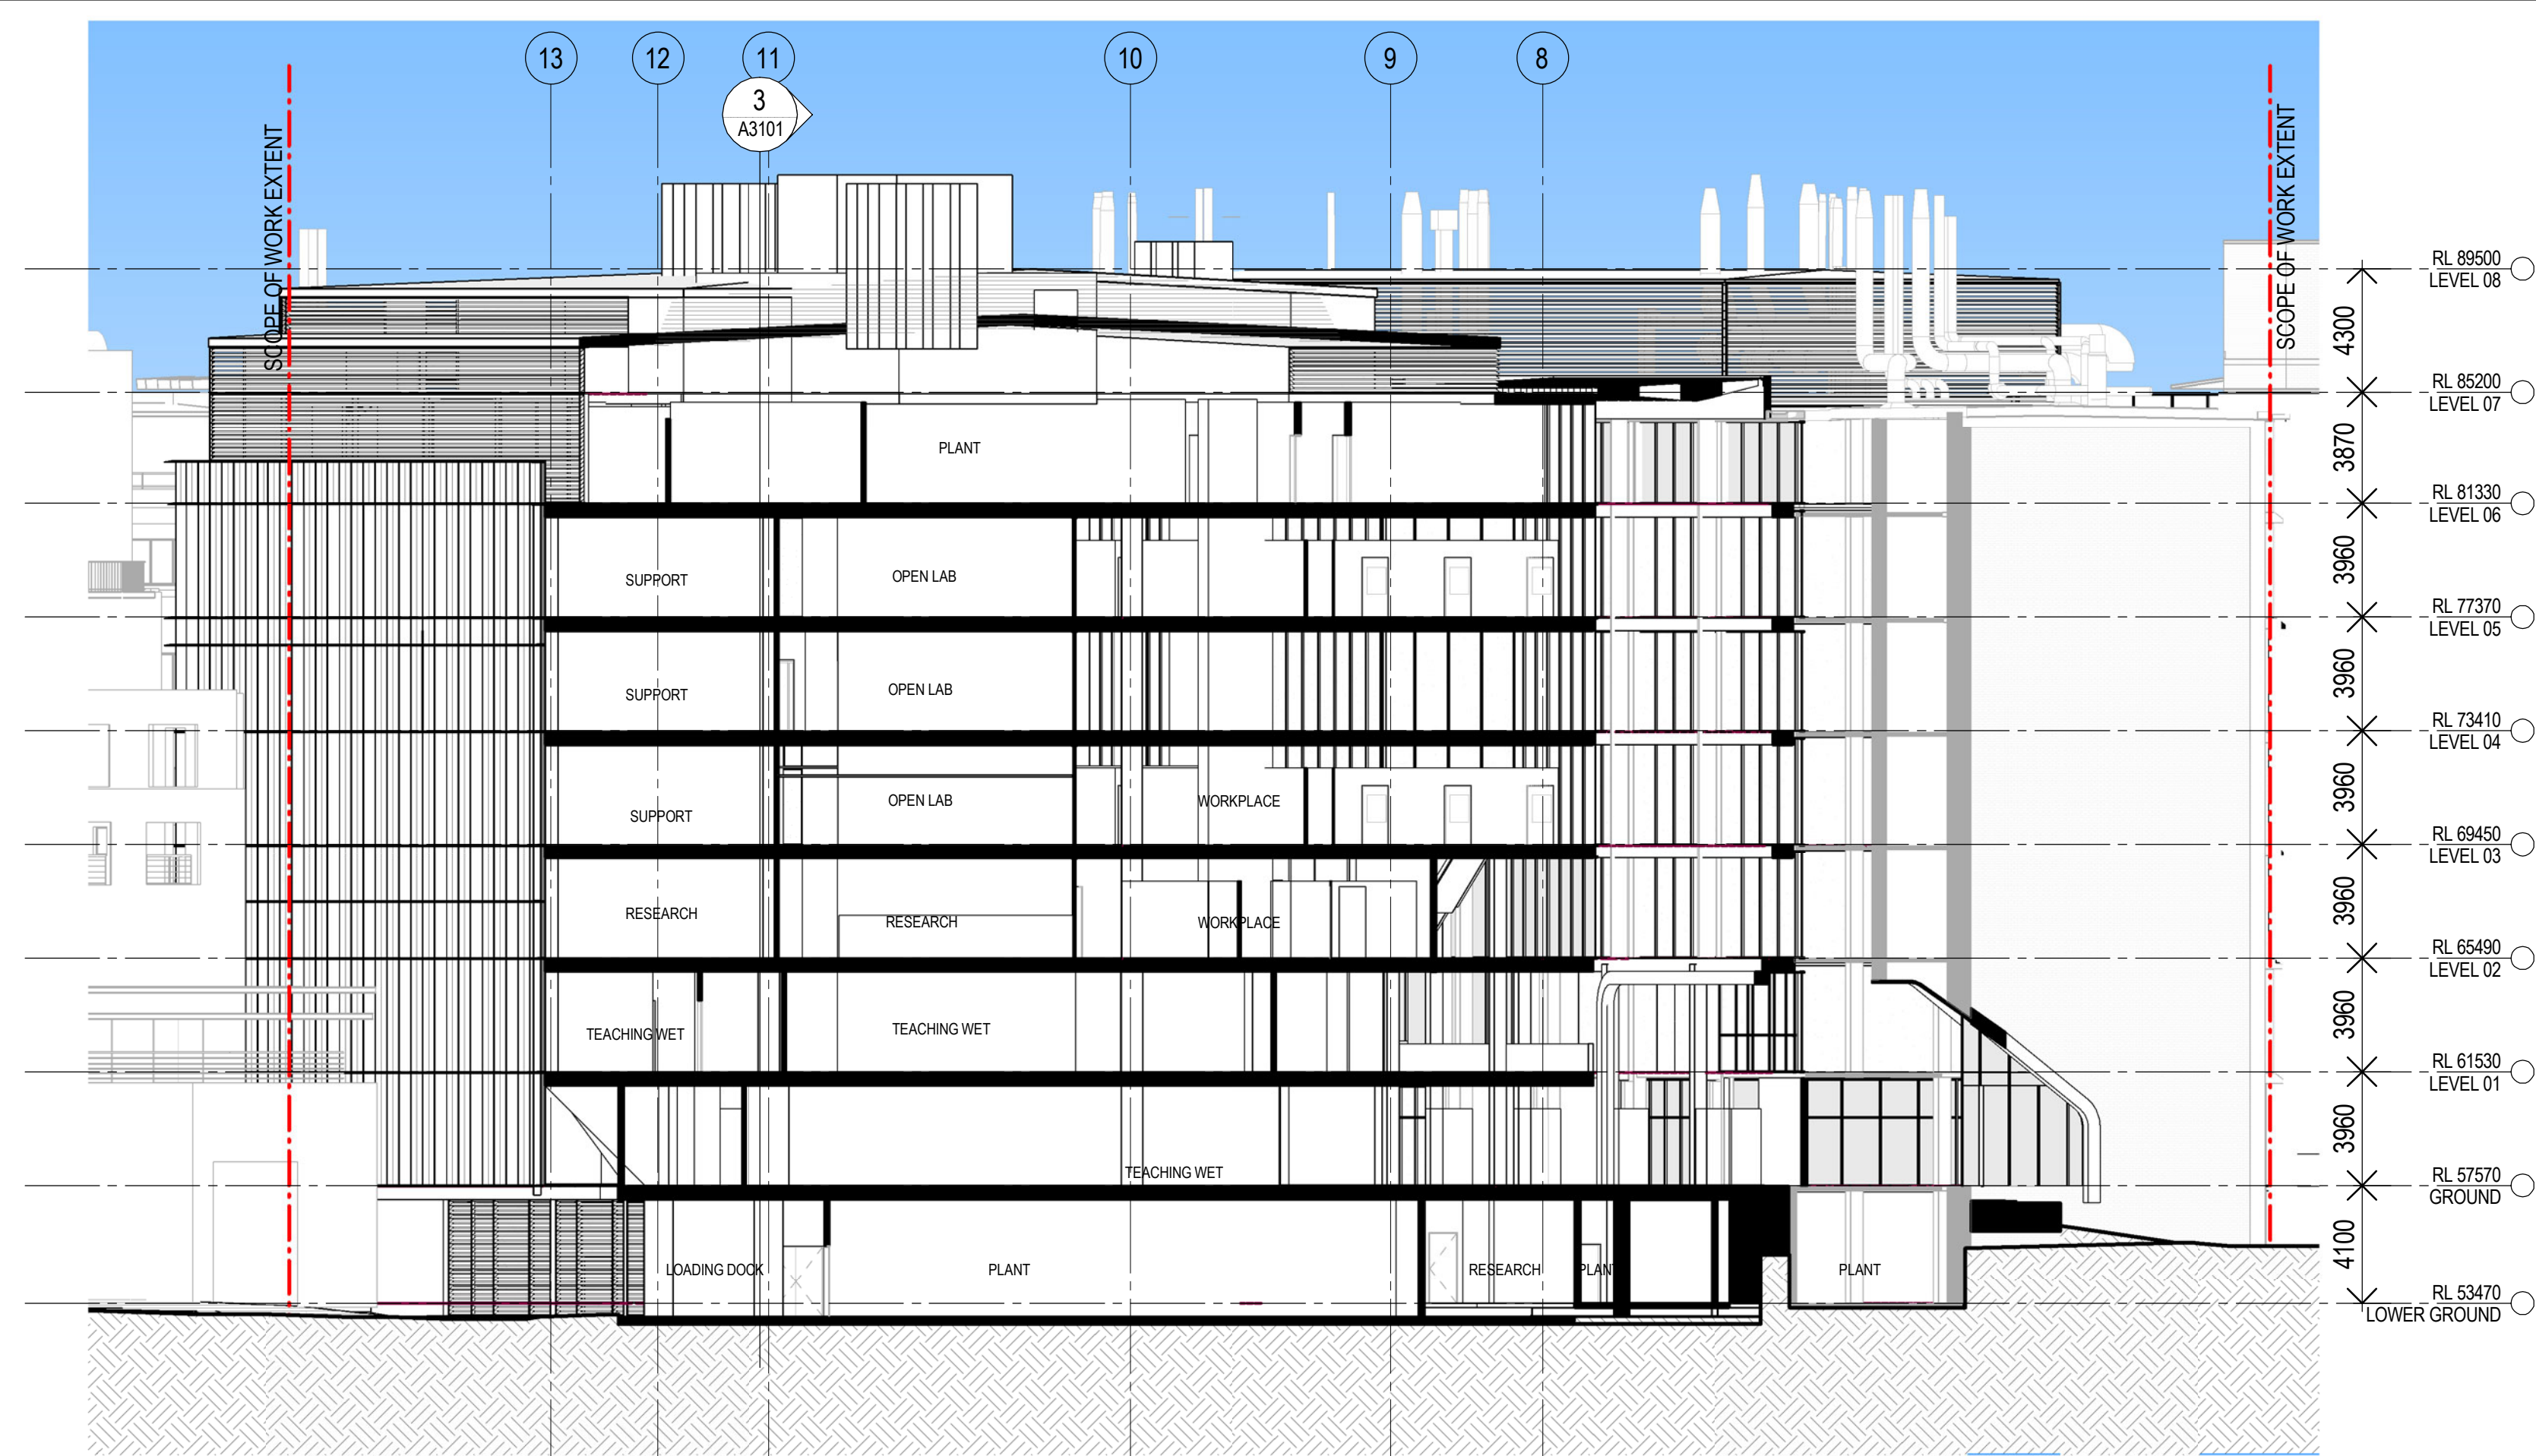

1 SECTION C  
SCALE 1:200

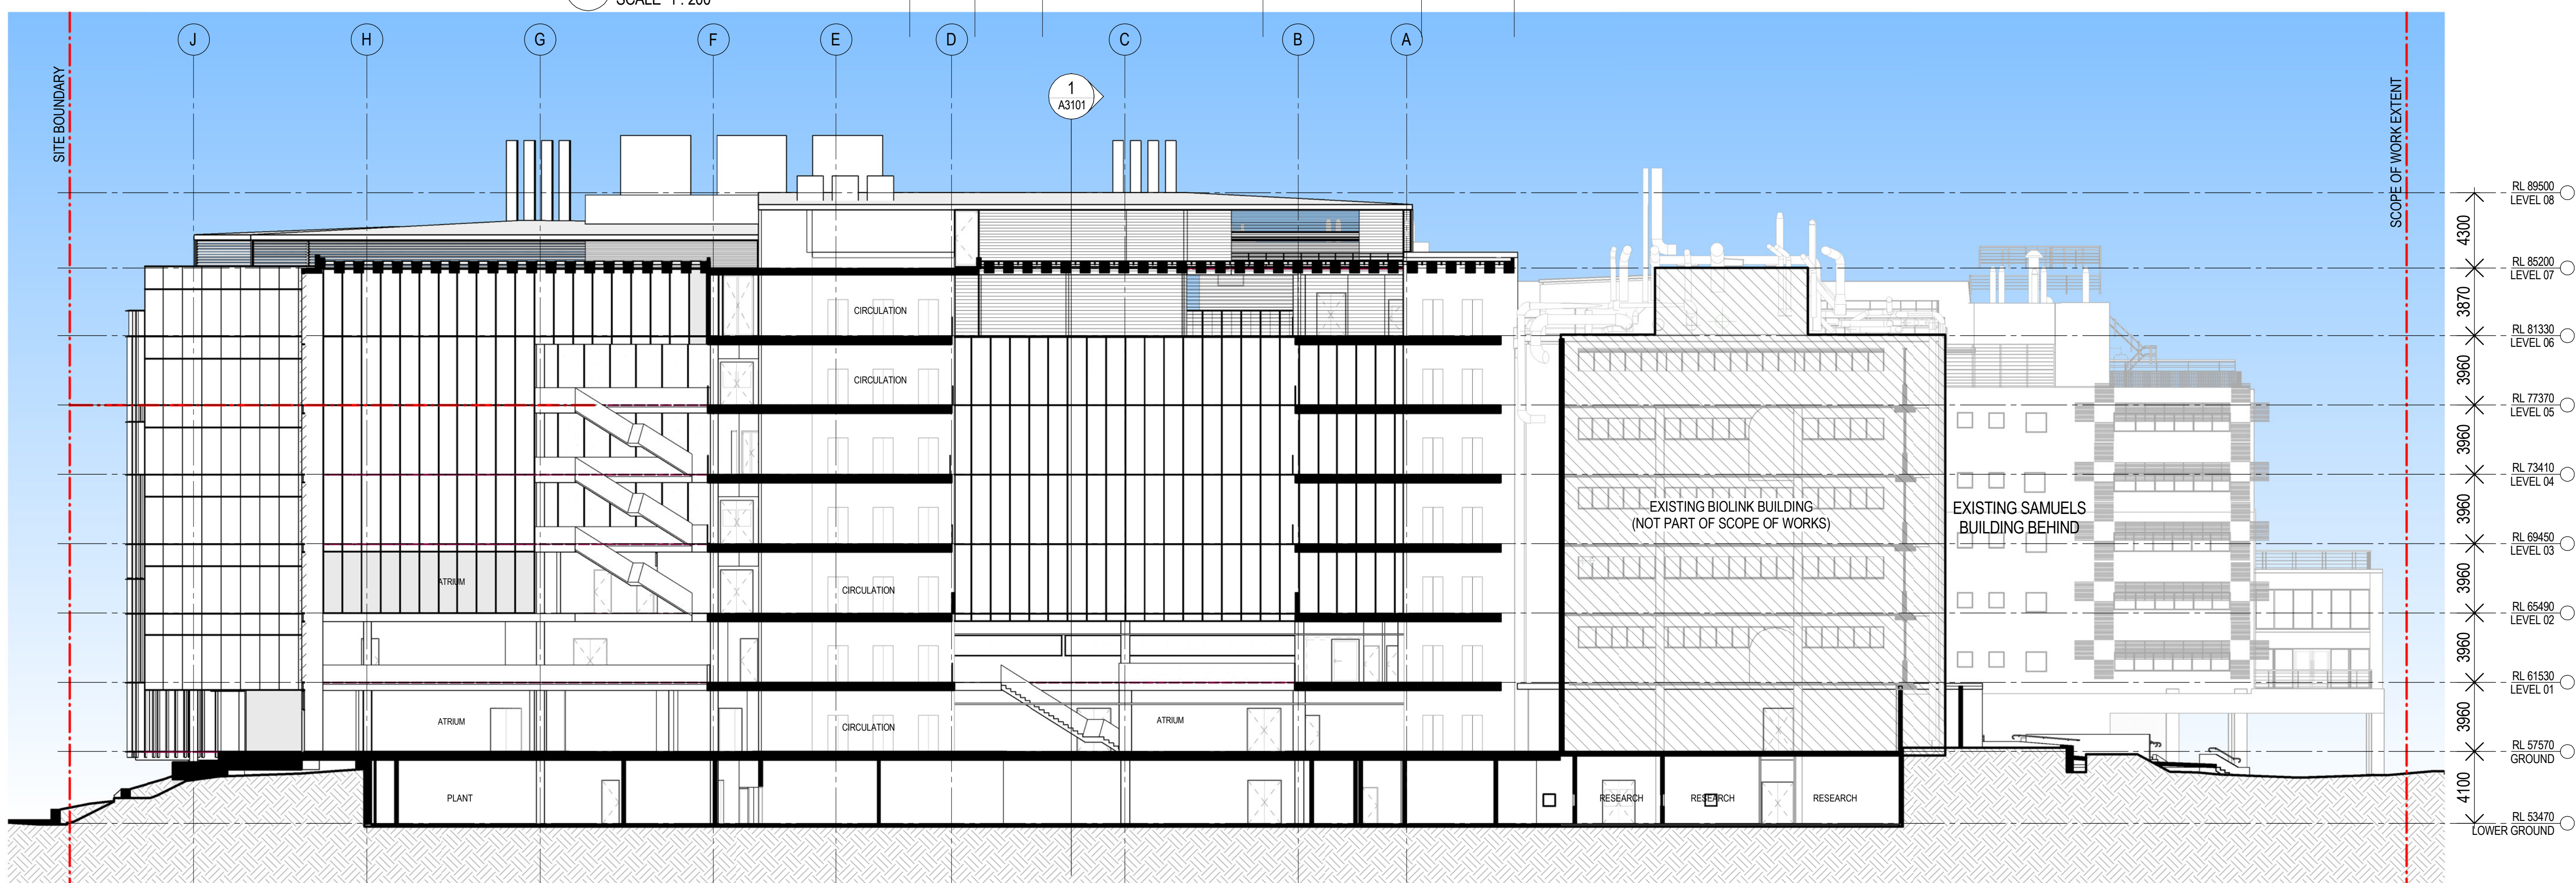

2 SECTION D  
SCALE 1:200