


SHADOW STUDY COLOUR LEGEND

- EXISTING BUILDINGS SHADOW
- ADDITIONAL OVERSHADOWING
RESULTED FROM PROPOSED
DESIGN

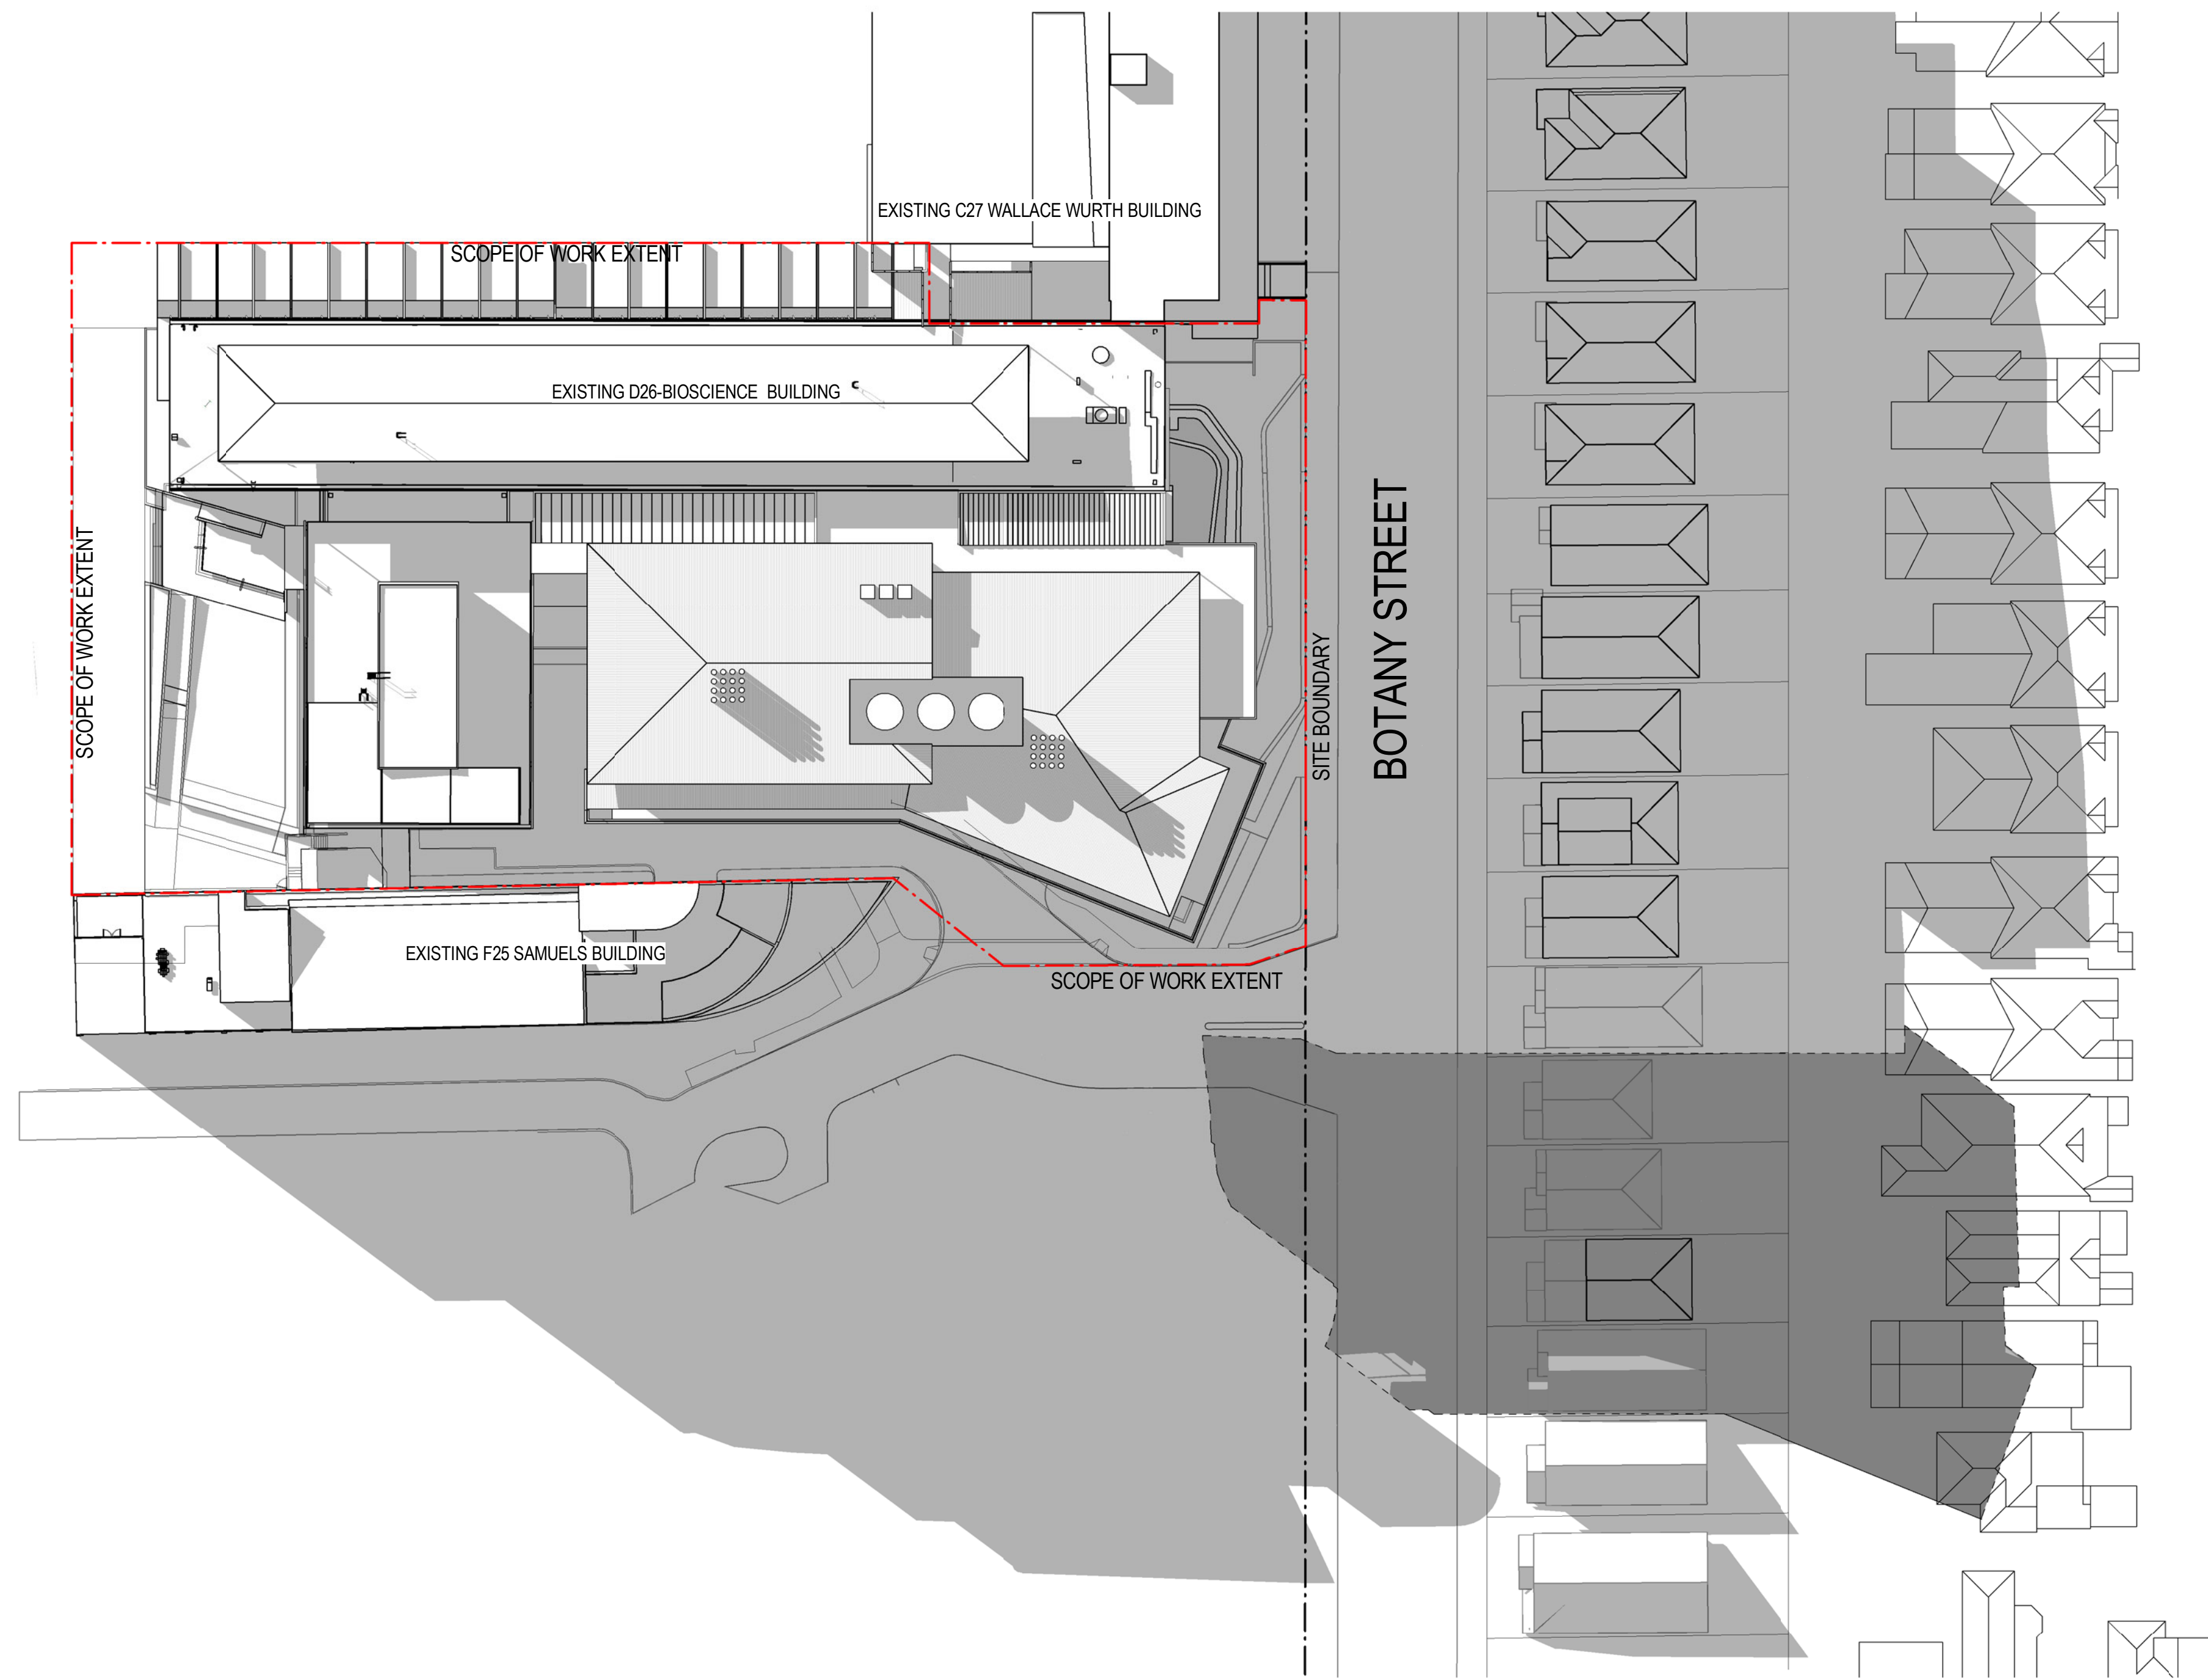

1 SHADOW - JUNE 3.00 PM
SCALE 1 : 500