


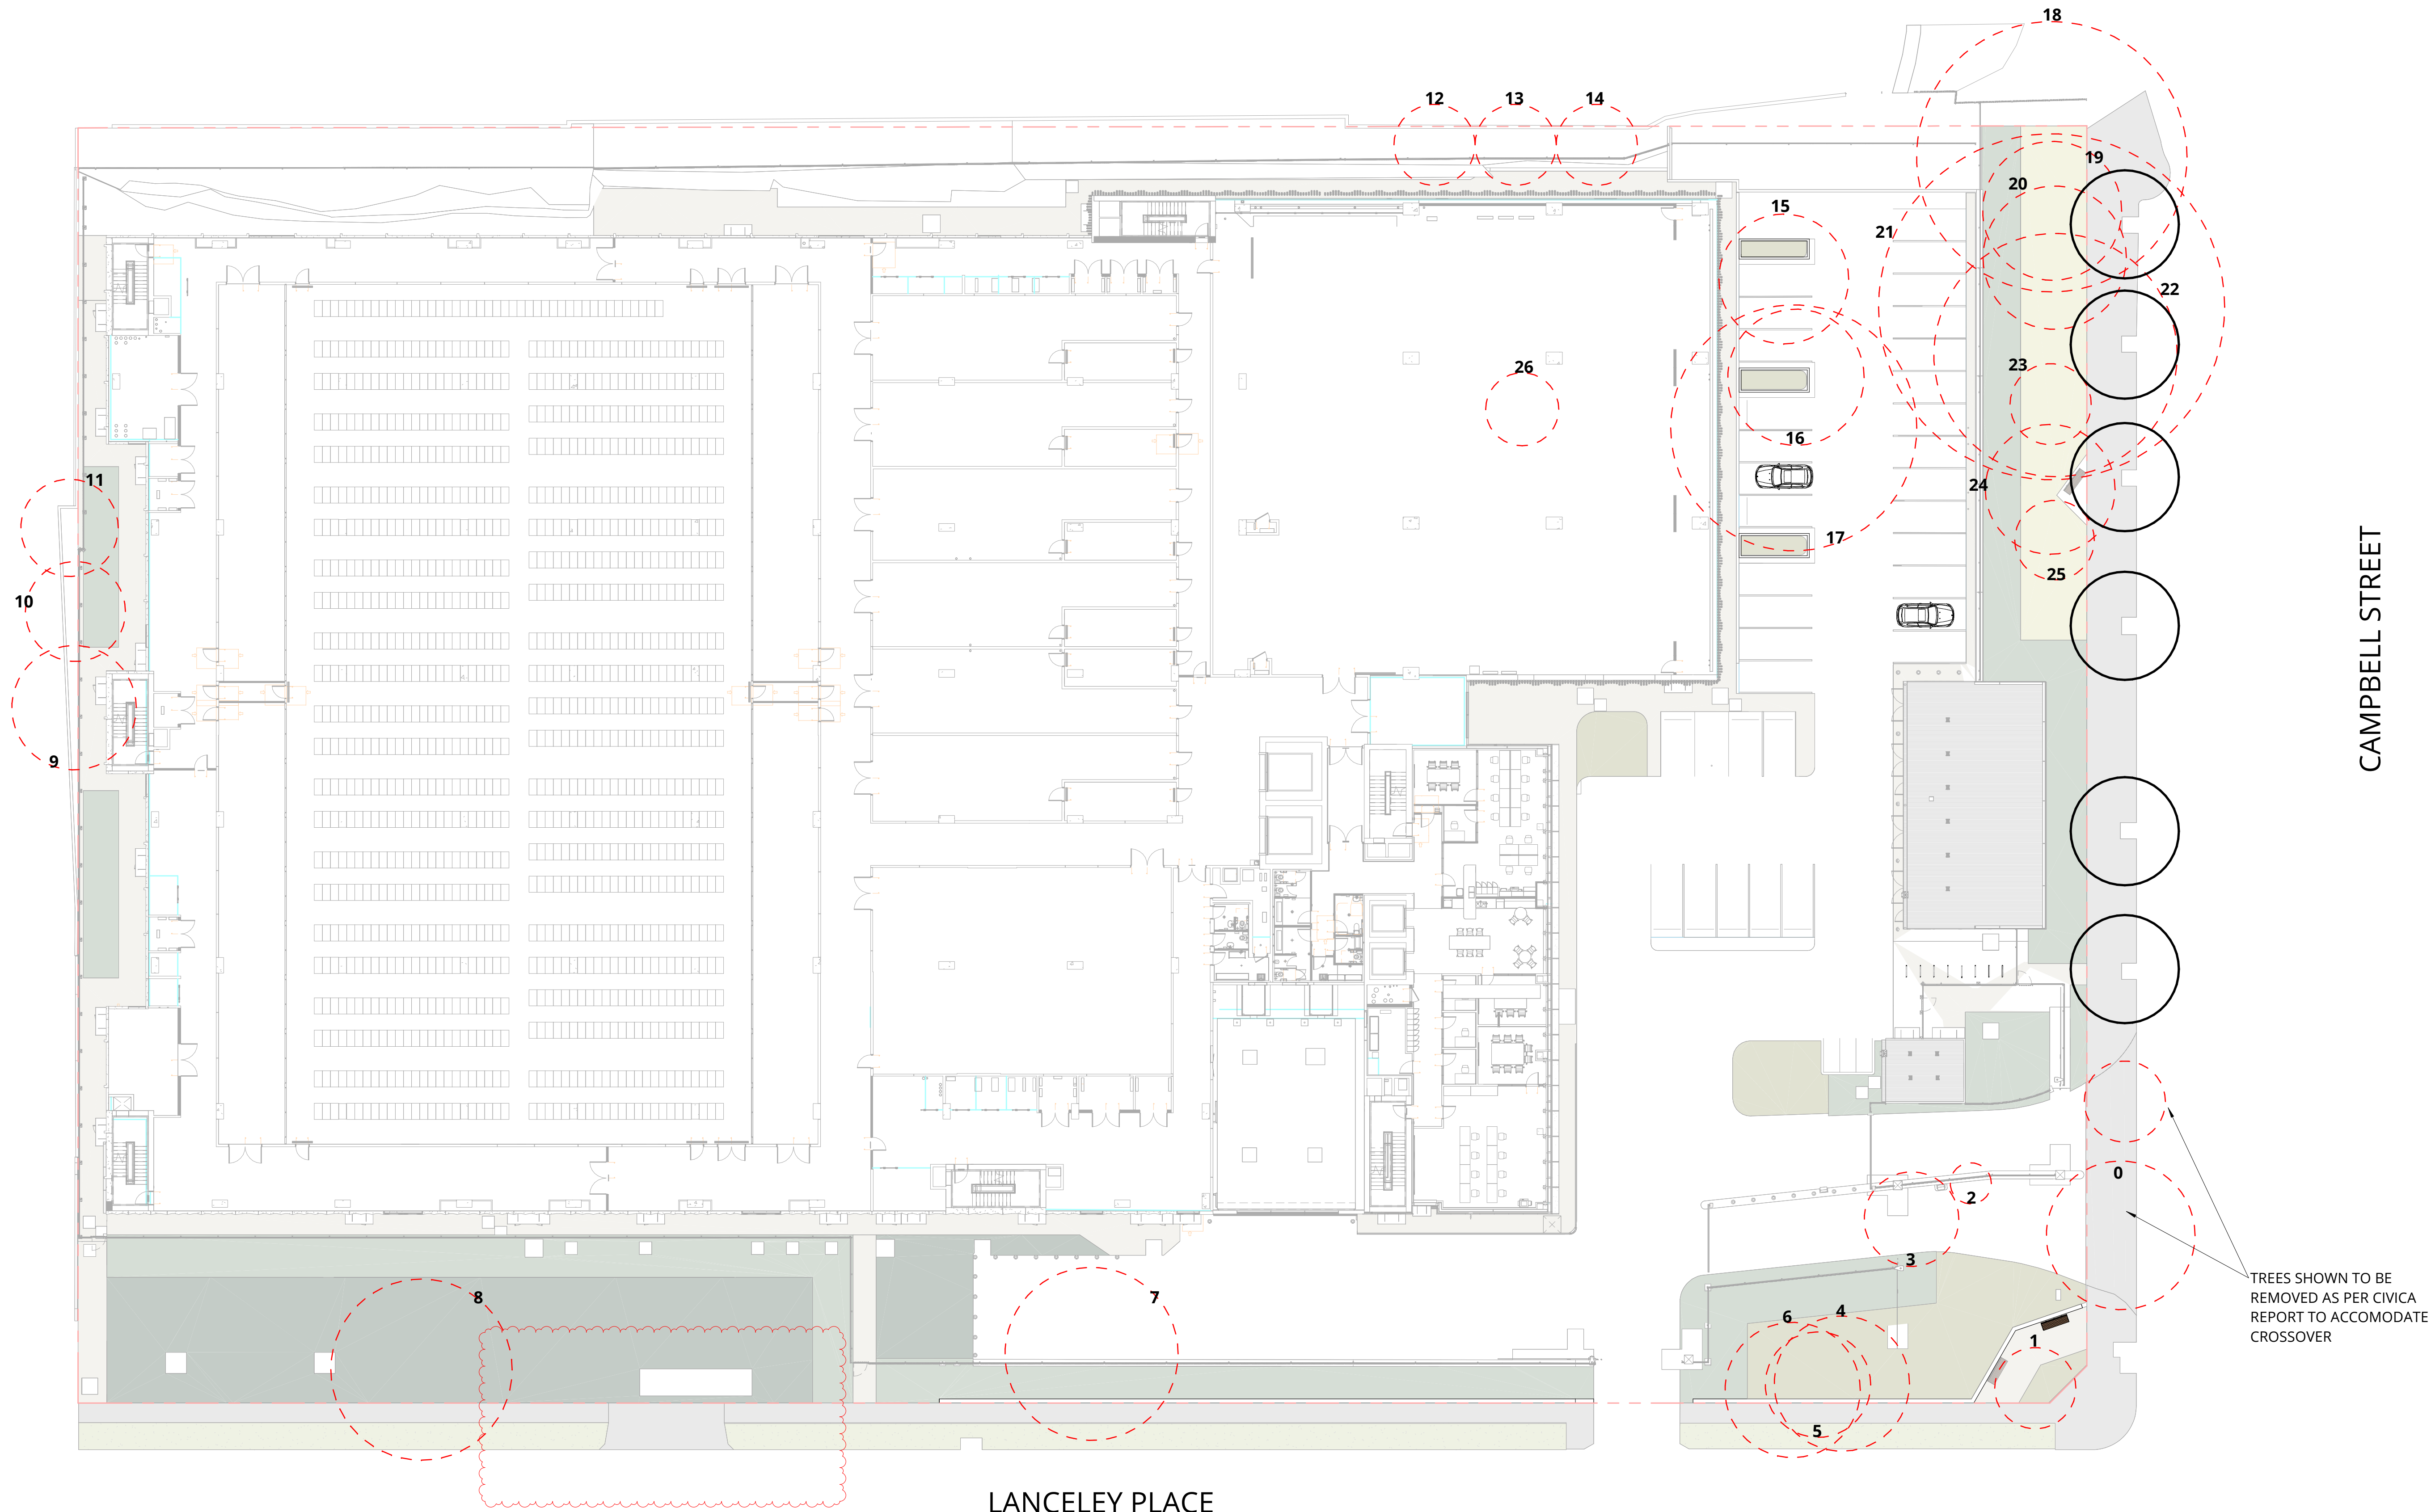

Pty Ltd. Use only figured dimensions. Any other required dimensions are to be referred to and supplied by the landscape architect. All discrepancies to be referred to the project manager and Arcadia Design Group Pty Ltd prior to construction. Ensure compliance with the Building Code of Australia and all relevant Australian Standards and Authority requirements.

[NOT FOR CONSTRUCTION]

G	MOD 3	25/05/2026
F	MOD 2	18/02/2026
E	MOD 2	19/01/2026
D	MOD 1	04/11/2025
C	MOD 1	03/11/2025
B	MOD 1	30/10/2025
A	MOD 1	24/10/2025

Revision Revision Description Revision Date

Project

LANCELEY PLACE DC

Project Status

Issue for Section 4.55 Modification 3

Client

Goodman

Drawing No.

SYD01-ALA-LAN-DRG-0101-0004


Drawing Name

TREE REMOVAL & RETENTION PLAN

Job No. N26-003


Issue G

Scale 1 : 250@A1

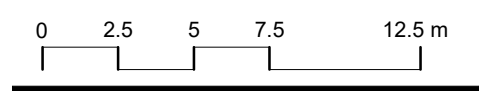

Sydney, Suite 70, Jones Bay Wharf, 26-32 Pirrama Road, Pymont NSW 2009
e sydney@arcadiala.com.au
t 02 8571 2900


ARCADIA

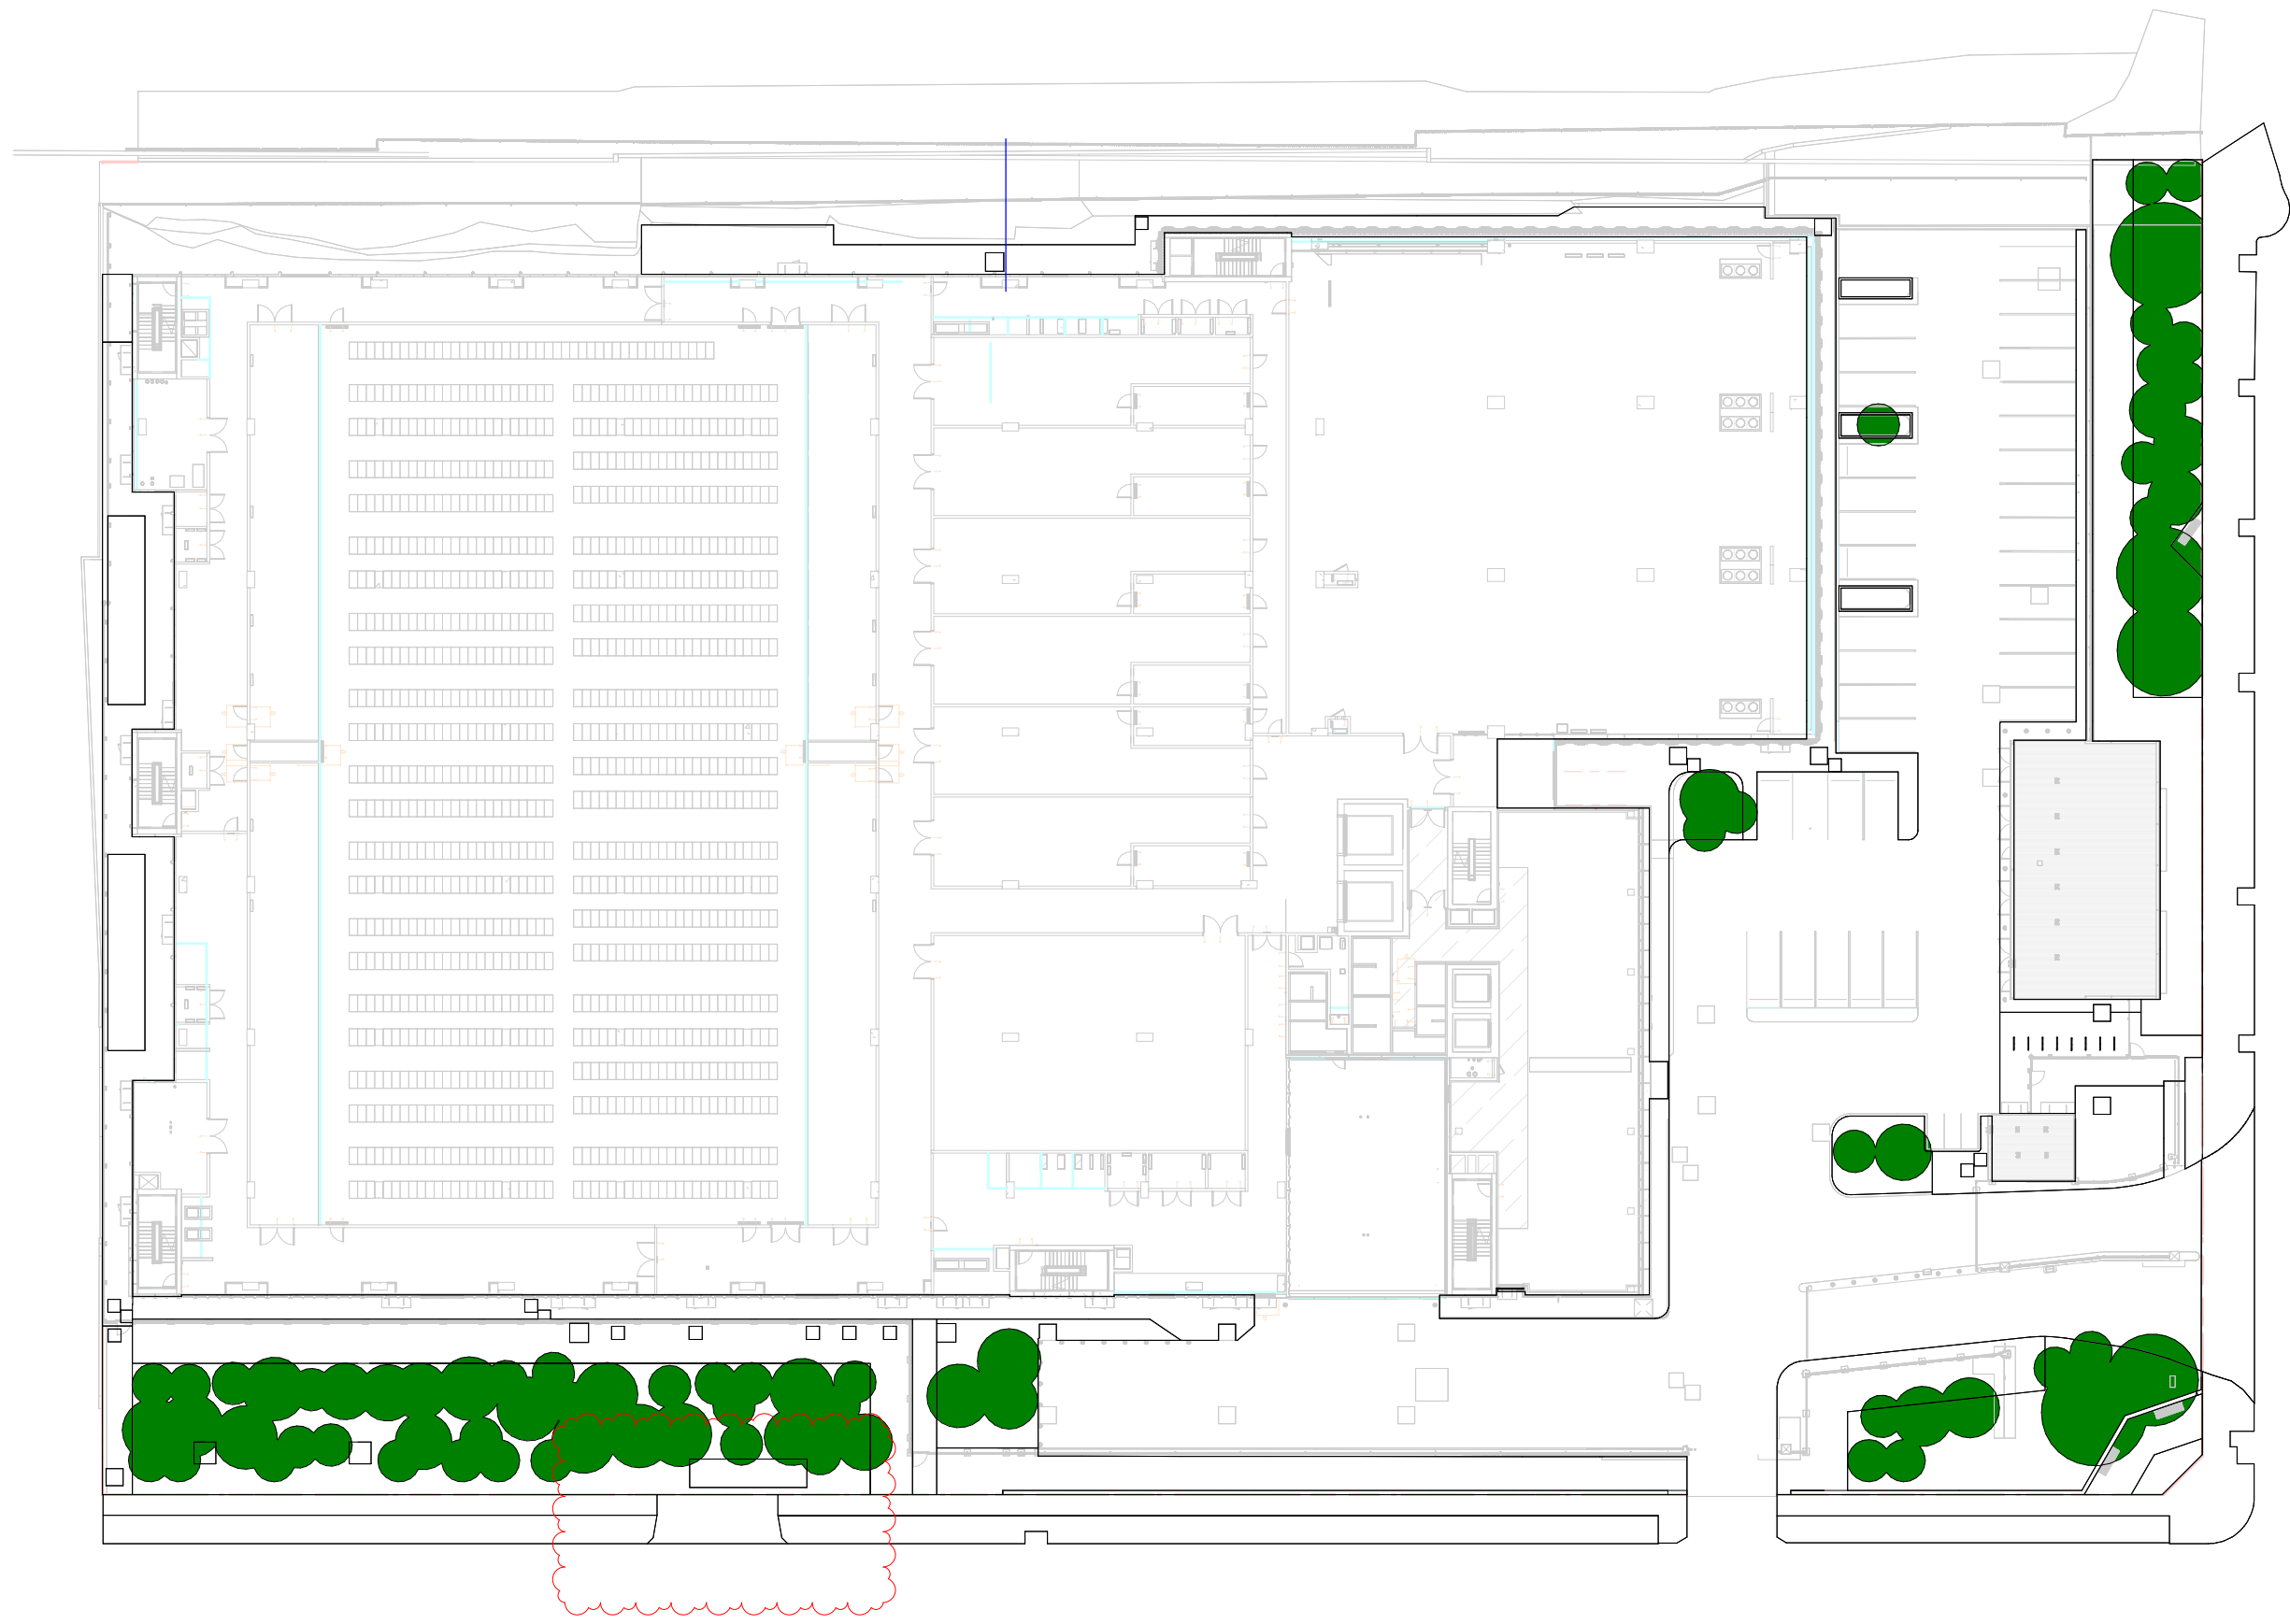

1 CANOPY COVERAGE
1:500


Proposed Canopy Coverage = 5.54%

Note: Canopy providing tree species to satisfy Willoughby DCP 2023 4.6 (J & K). Refer Plant Schedule for species information

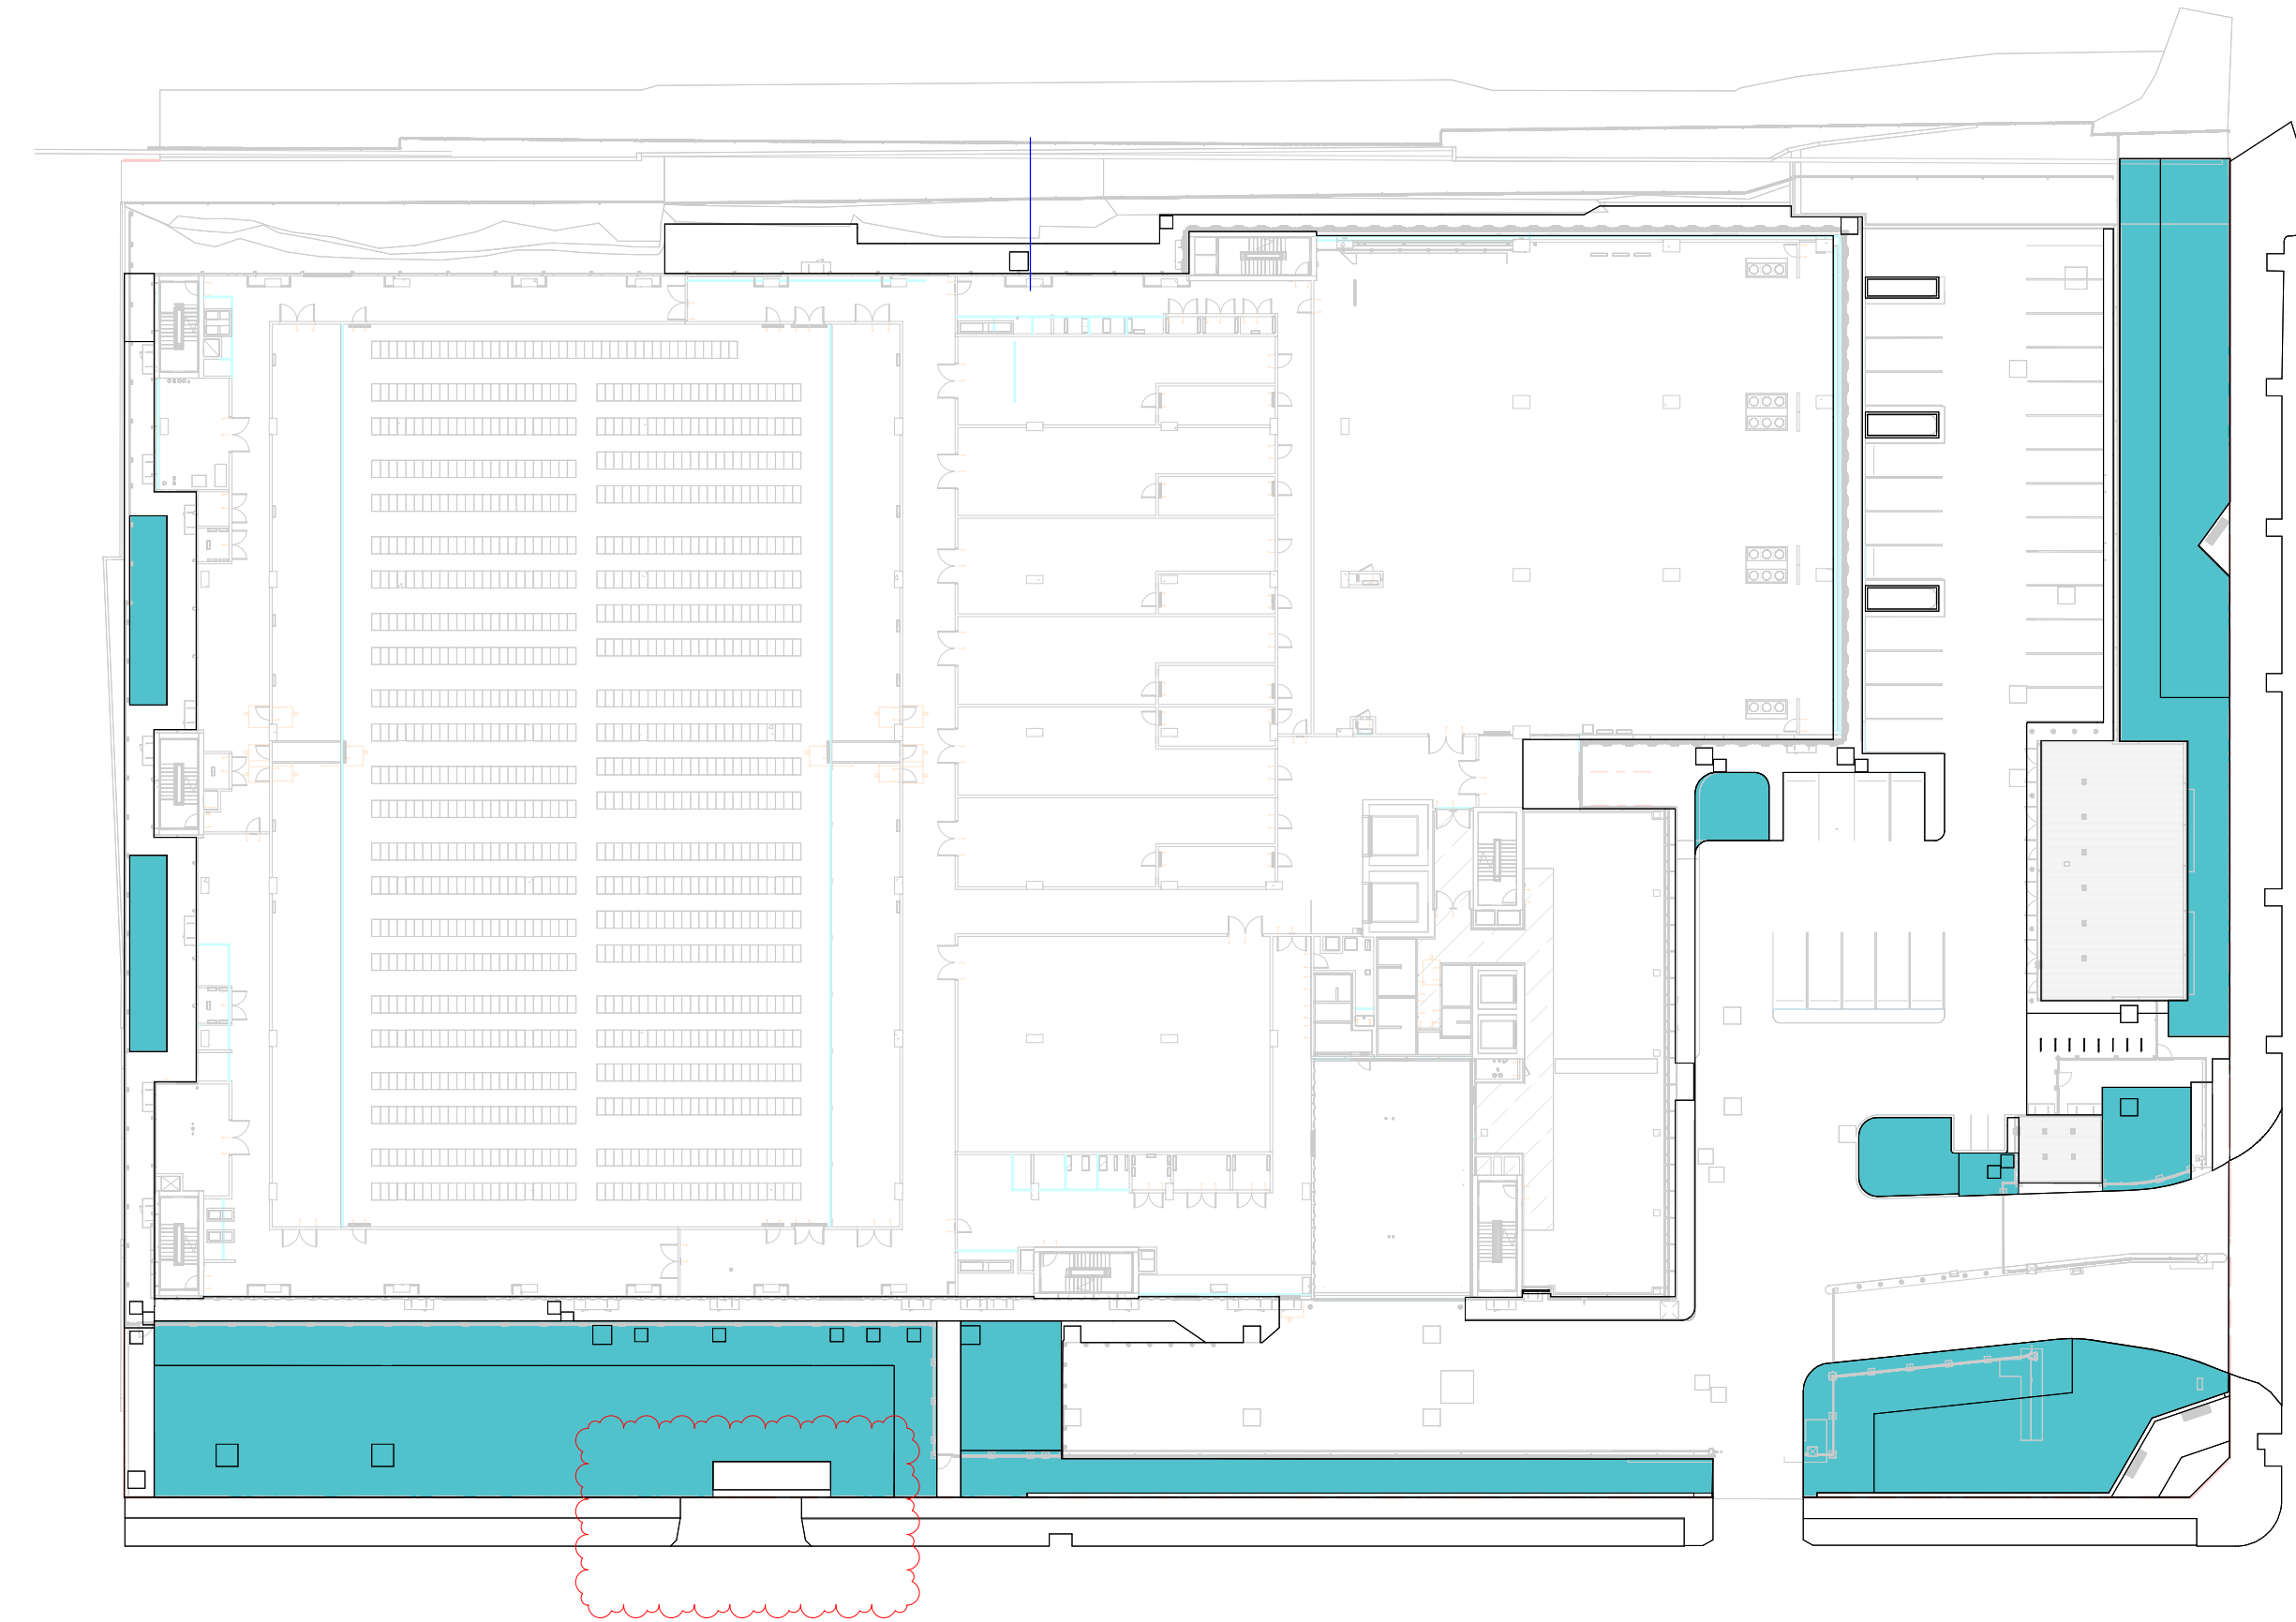

2 DEEP SOIL
1:500

Proposed Deep Soil Zones within the Site Boundary = 1663.13 m2 (11.86%).
Note: All planted areas are to be provided with automatic watering systems, and suitably drained as per Willoughby DCP 2023 4.6 (F)

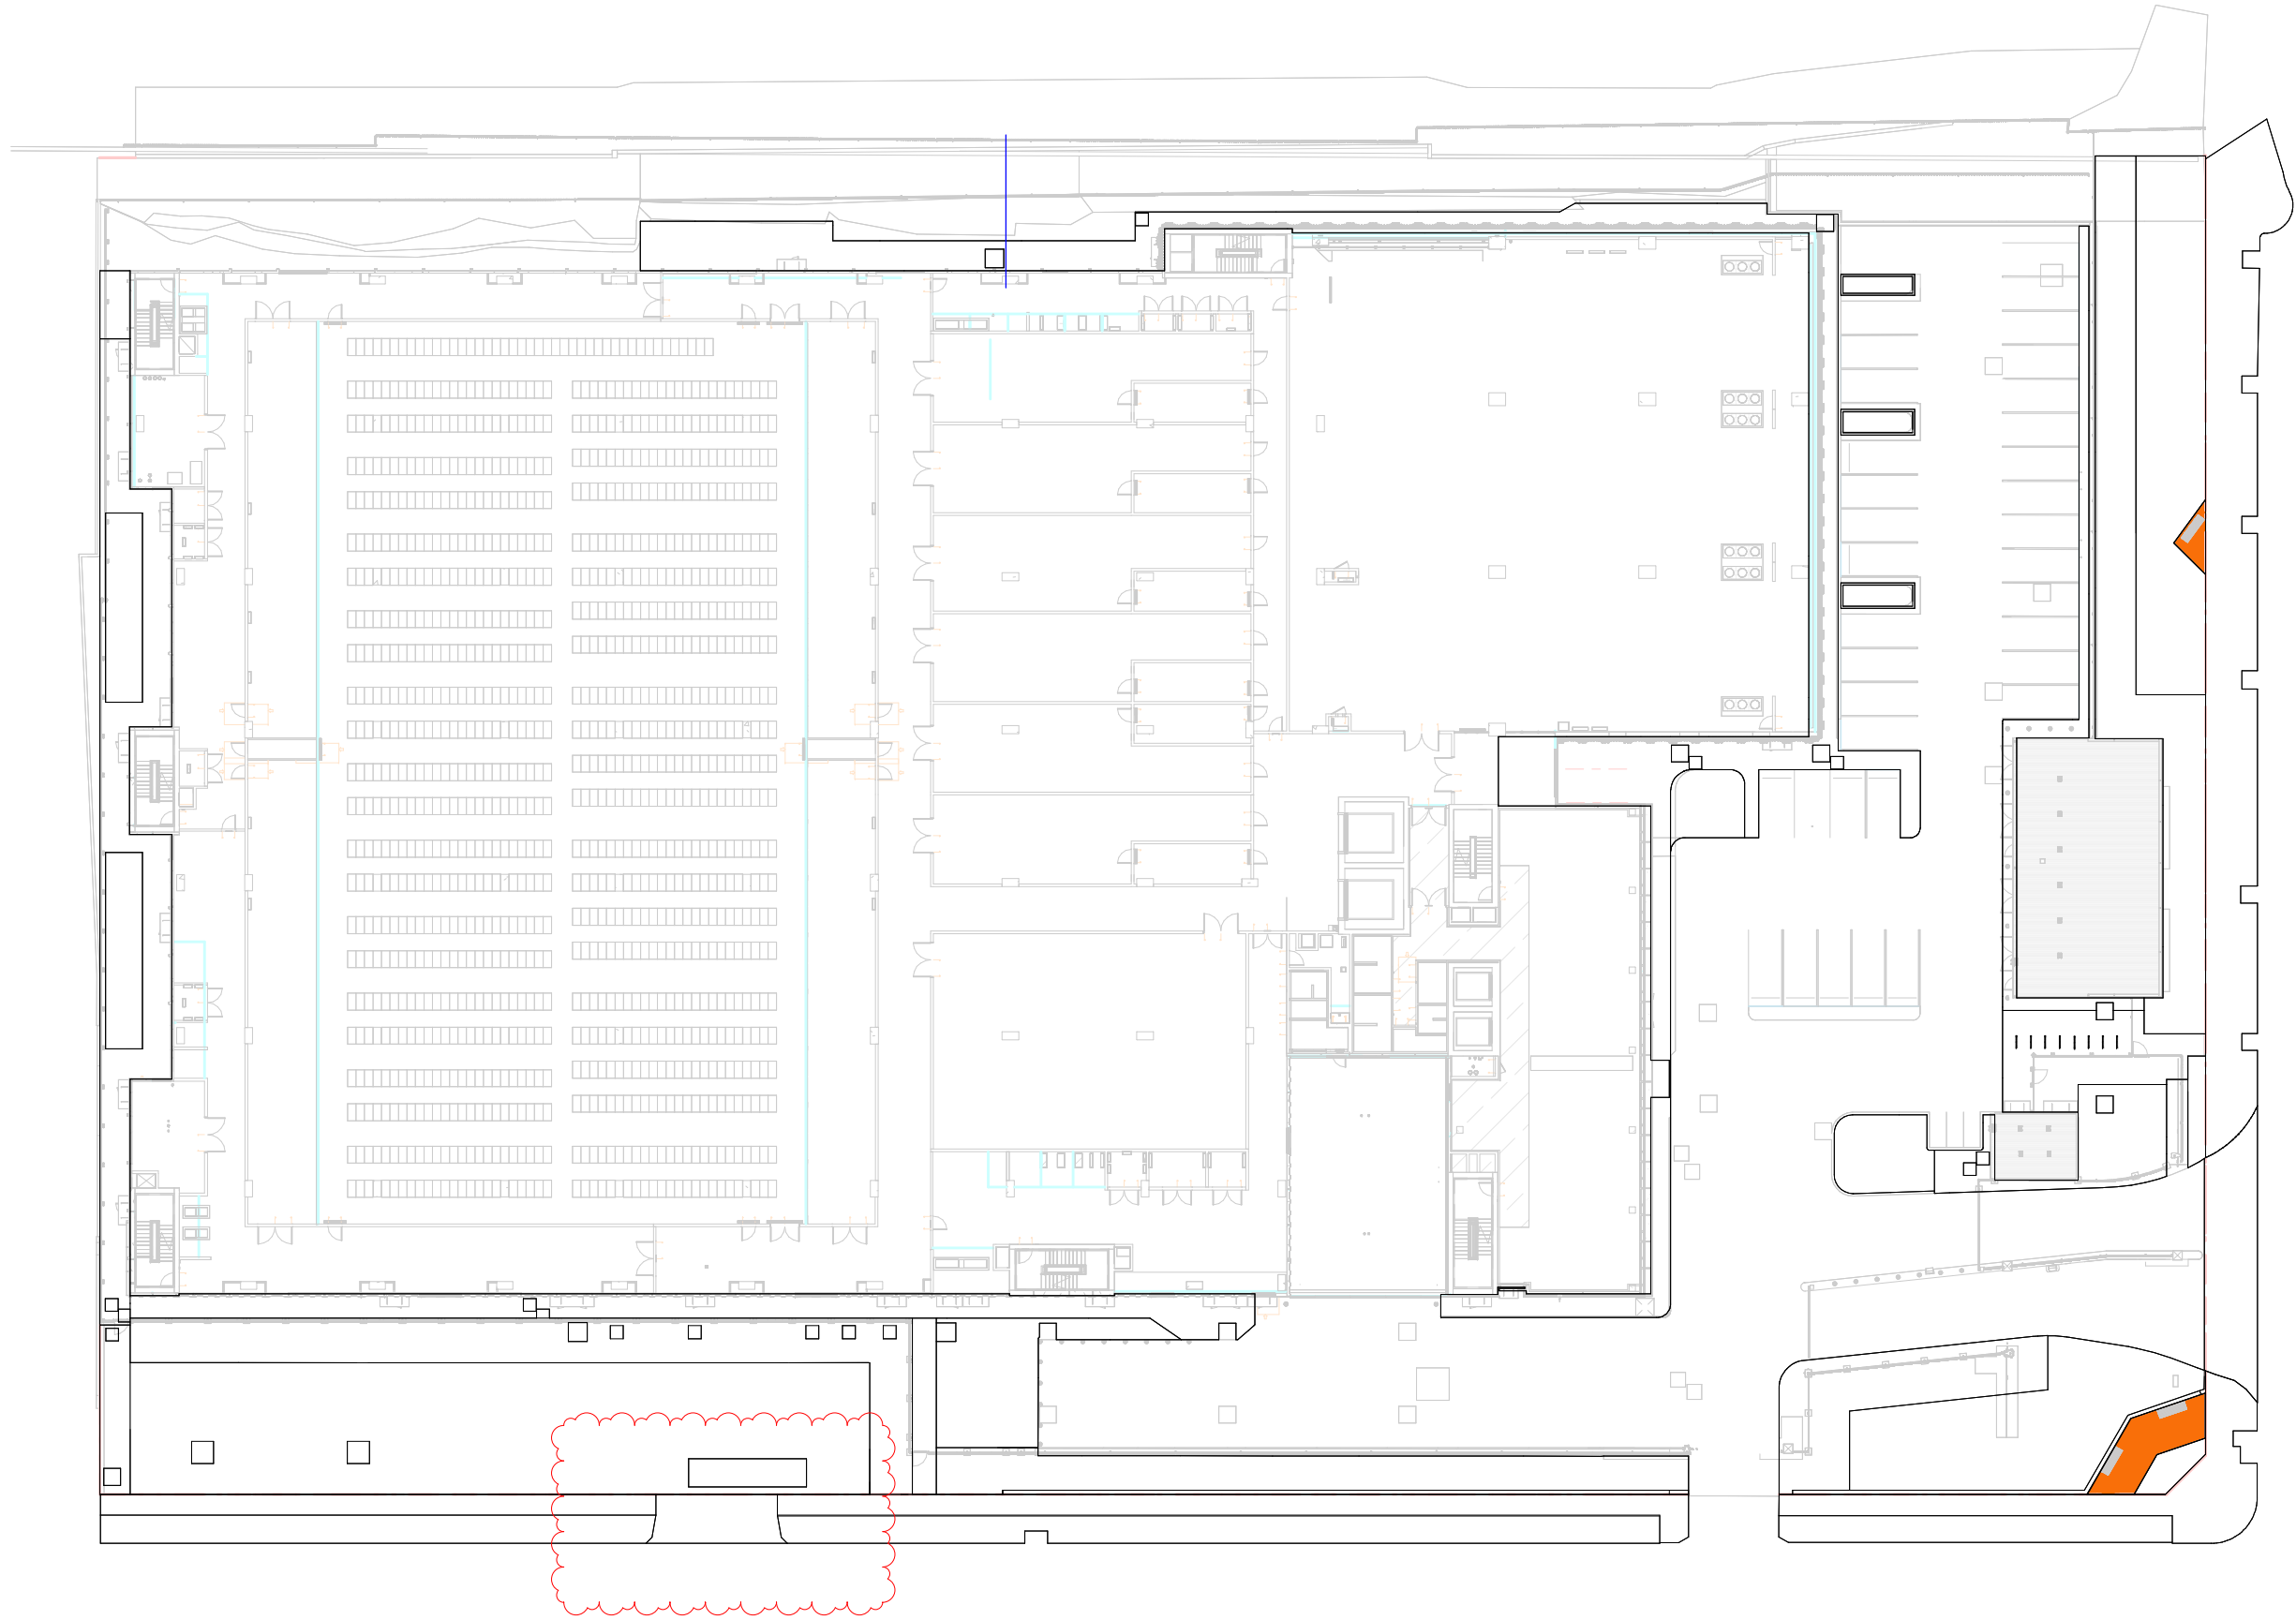

3 AMENITY AREA
1:500

Proposed Amenity as per Willoughby DCP 2023 4.6 (g) = 34 m2

Pty Ltd. Use only figured dimensions. Any other required dimensions are to be referred to and supplied by the landscape architect. All discrepancies to be referred to the project manager and Arcadia Design Group Pty Ltd prior to construction. Ensure compliance with the Building Code of Australia and all relevant Australian Standards and Authority requirements.

[NOT FOR CONSTRUCTION]

G	MOD 3	25/05/2026
F	MOD 2	18/02/2026
E	MOD 2	19/01/2026
D	MOD 1	04/11/2025
C	MOD 1	03/11/2025
B	MOD 1	30/10/2025
A	MOD 1	24/10/2025

Revision	Revision Description	Revision Date
----------	----------------------	---------------

Project

LANCELEY
PLACE DC

Project Status

Issue for Section 4.55 Modification 3

Client

Goodman

Drawing No.
SYD01-ALA-LAN-DRG-0101-0005

Drawing Name
SITE CALCULATIONS

Job No. N26-003


Issue G

Scale 1:500@A1

0 5 10 15 25 m

Sydney, Suite 70, Jones Bay Wharf, 26-32 Pirrama Road, Pyrmont NSW 2009
e sydney@arcadiala.com.au
t 02 8571 2900

ARCADIA

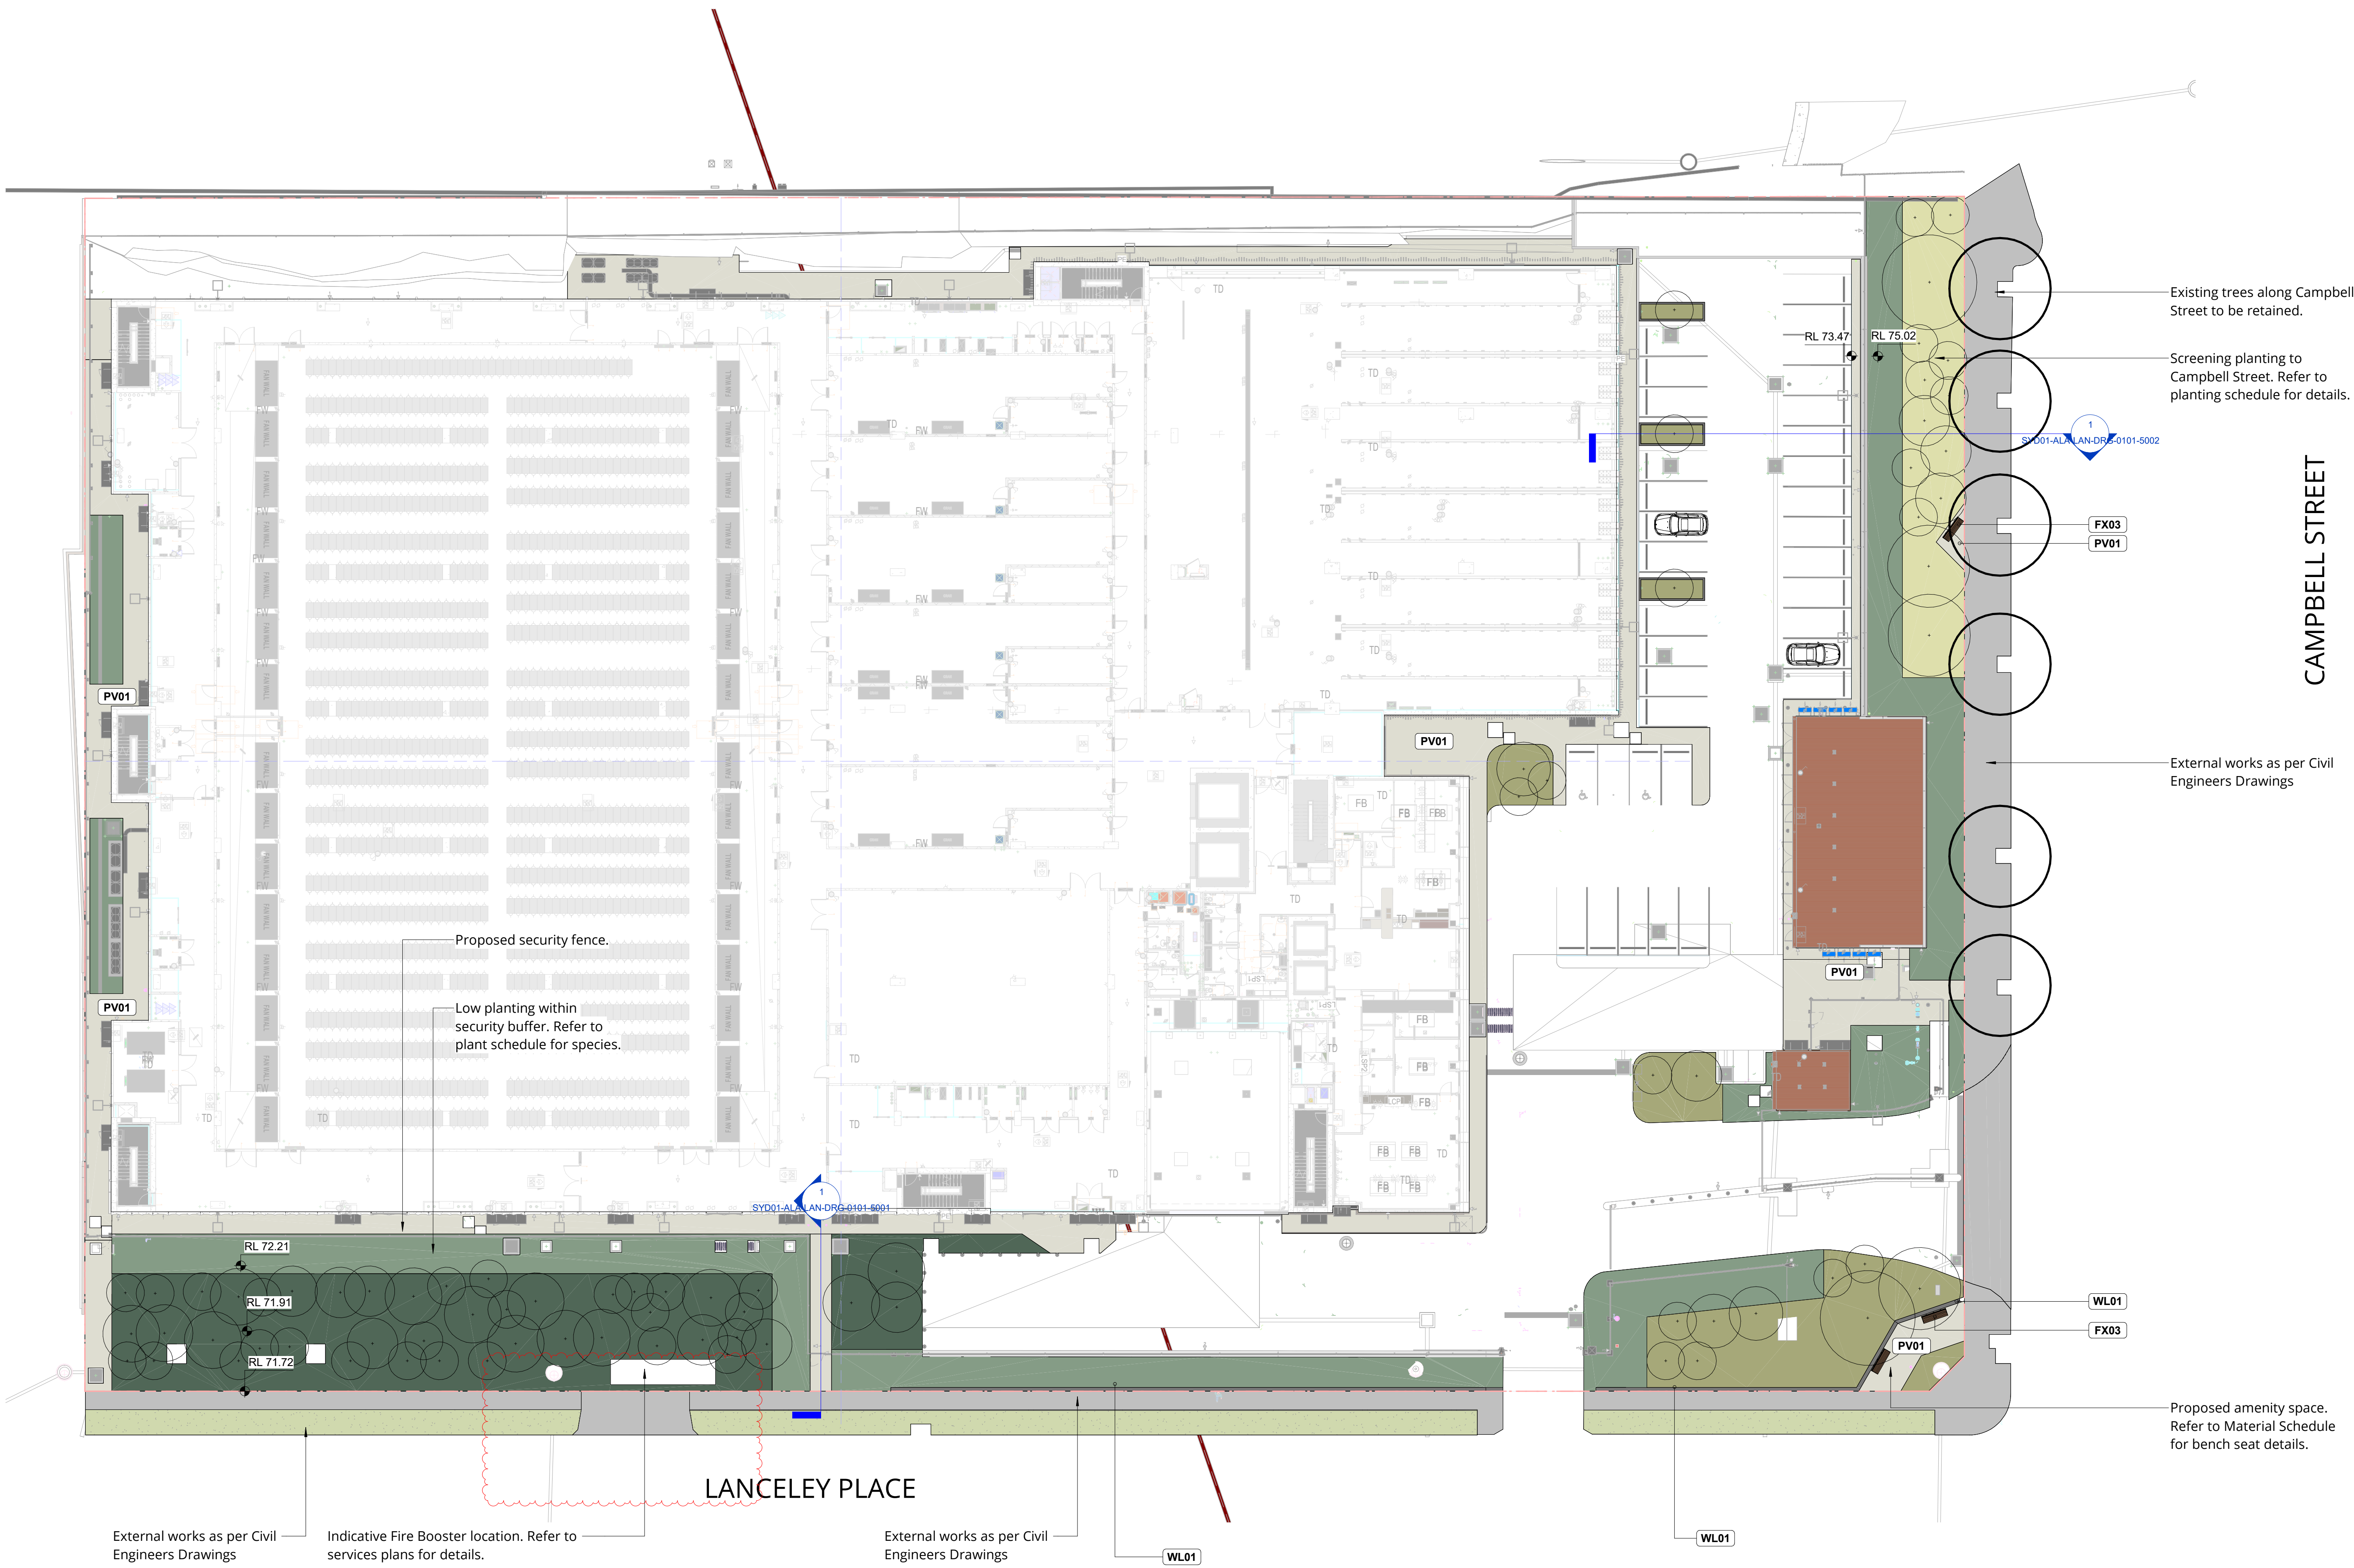

[NOT FOR CONSTRUCTION]

G	MOD 3	25/05/2026
F	MOD 2	18/02/2026
E	MOD 2	19/01/2026
D	MOD 1	04/11/2025
C	MOD 1	03/11/2025
B	MOD 1	30/10/2025
A	MOD 1	24/10/2025

Revision	Revision Description	Revision Date
----------	----------------------	---------------

Project

LANCELEY
PLACE DC

Project Status
Issue for Section 4.55 Modification 3

Client
Goodman

Drawing No.
SYD01-ALA-LAN-DRG-0101-3000


Drawing Name
HARDSCAPE PLAN - GROUND
FLOOR

Job No. N26-003
Issue G

Scale 1: 250@A1
0 2.5 5 7.5 12.5 m

Sydney, Suite 70, Jones Bay
Wharf, 26-32 Pirrama Road,
Pyrmont NSW 2009
e sydney@arcadiala.com.au
t 02 8571 2900

ARCADIA

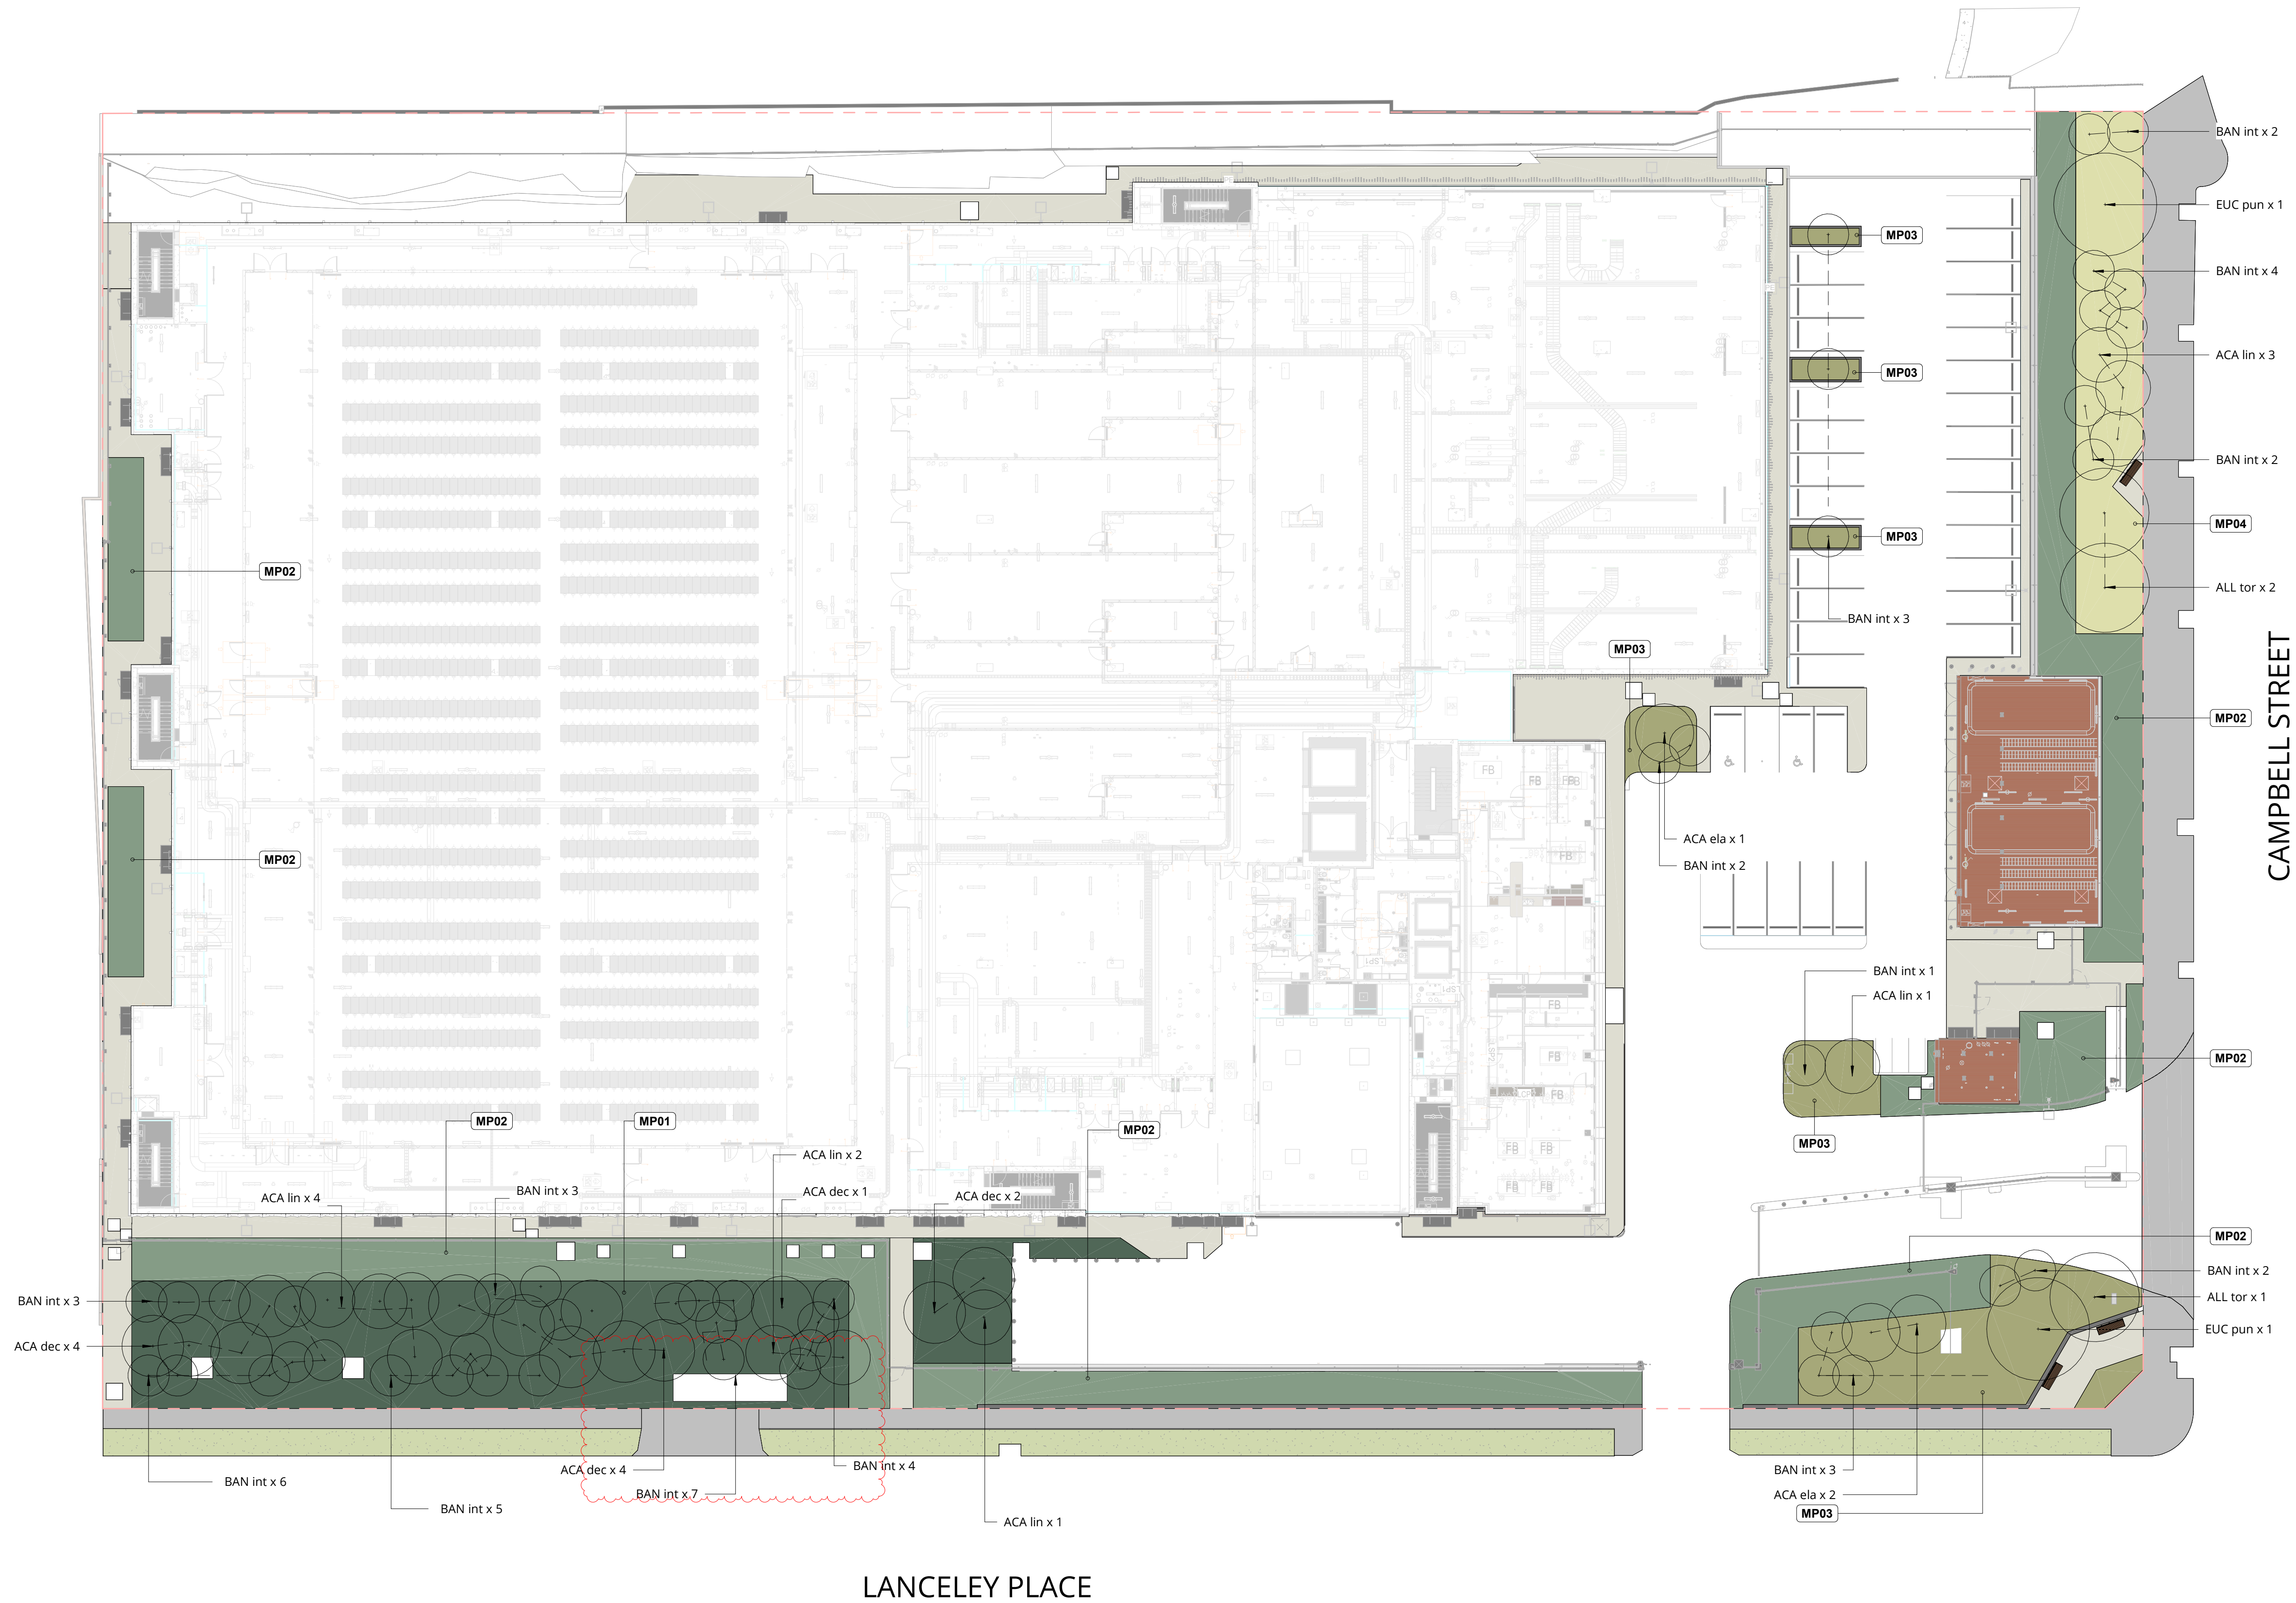

[NOT FOR CONSTRUCTION]

G	MOD 3	25/05/2026
F	MOD 2	18/02/2026
E	MOD 2	19/01/2026
D	MOD 1	04/11/2025
C	MOD 1	03/11/2025
B	MOD 1	30/10/2025
A	MOD 1	24/10/2025

Revision Revision Description Revision Date

Project

LANCELEY PLACE DC

Project Status

Issue for Section 4.55 Modification 3

Client

Goodman

Drawing No.
SYD01-ALA-LAN-DRG-0101-4000

Drawing Name
SOFTWARE PLAN

Job No. N26-003

Issue G

Scale 1 : 250@A1

0 2.5 5 7.5 12.5 m

Sydney, Suite 70, Jones Bay Wharf, 26-32 Pirrama Road, Pyrmont NSW 2009
e sydney@arcadiala.com.au
t 02 8571 2900

ARCADIA