


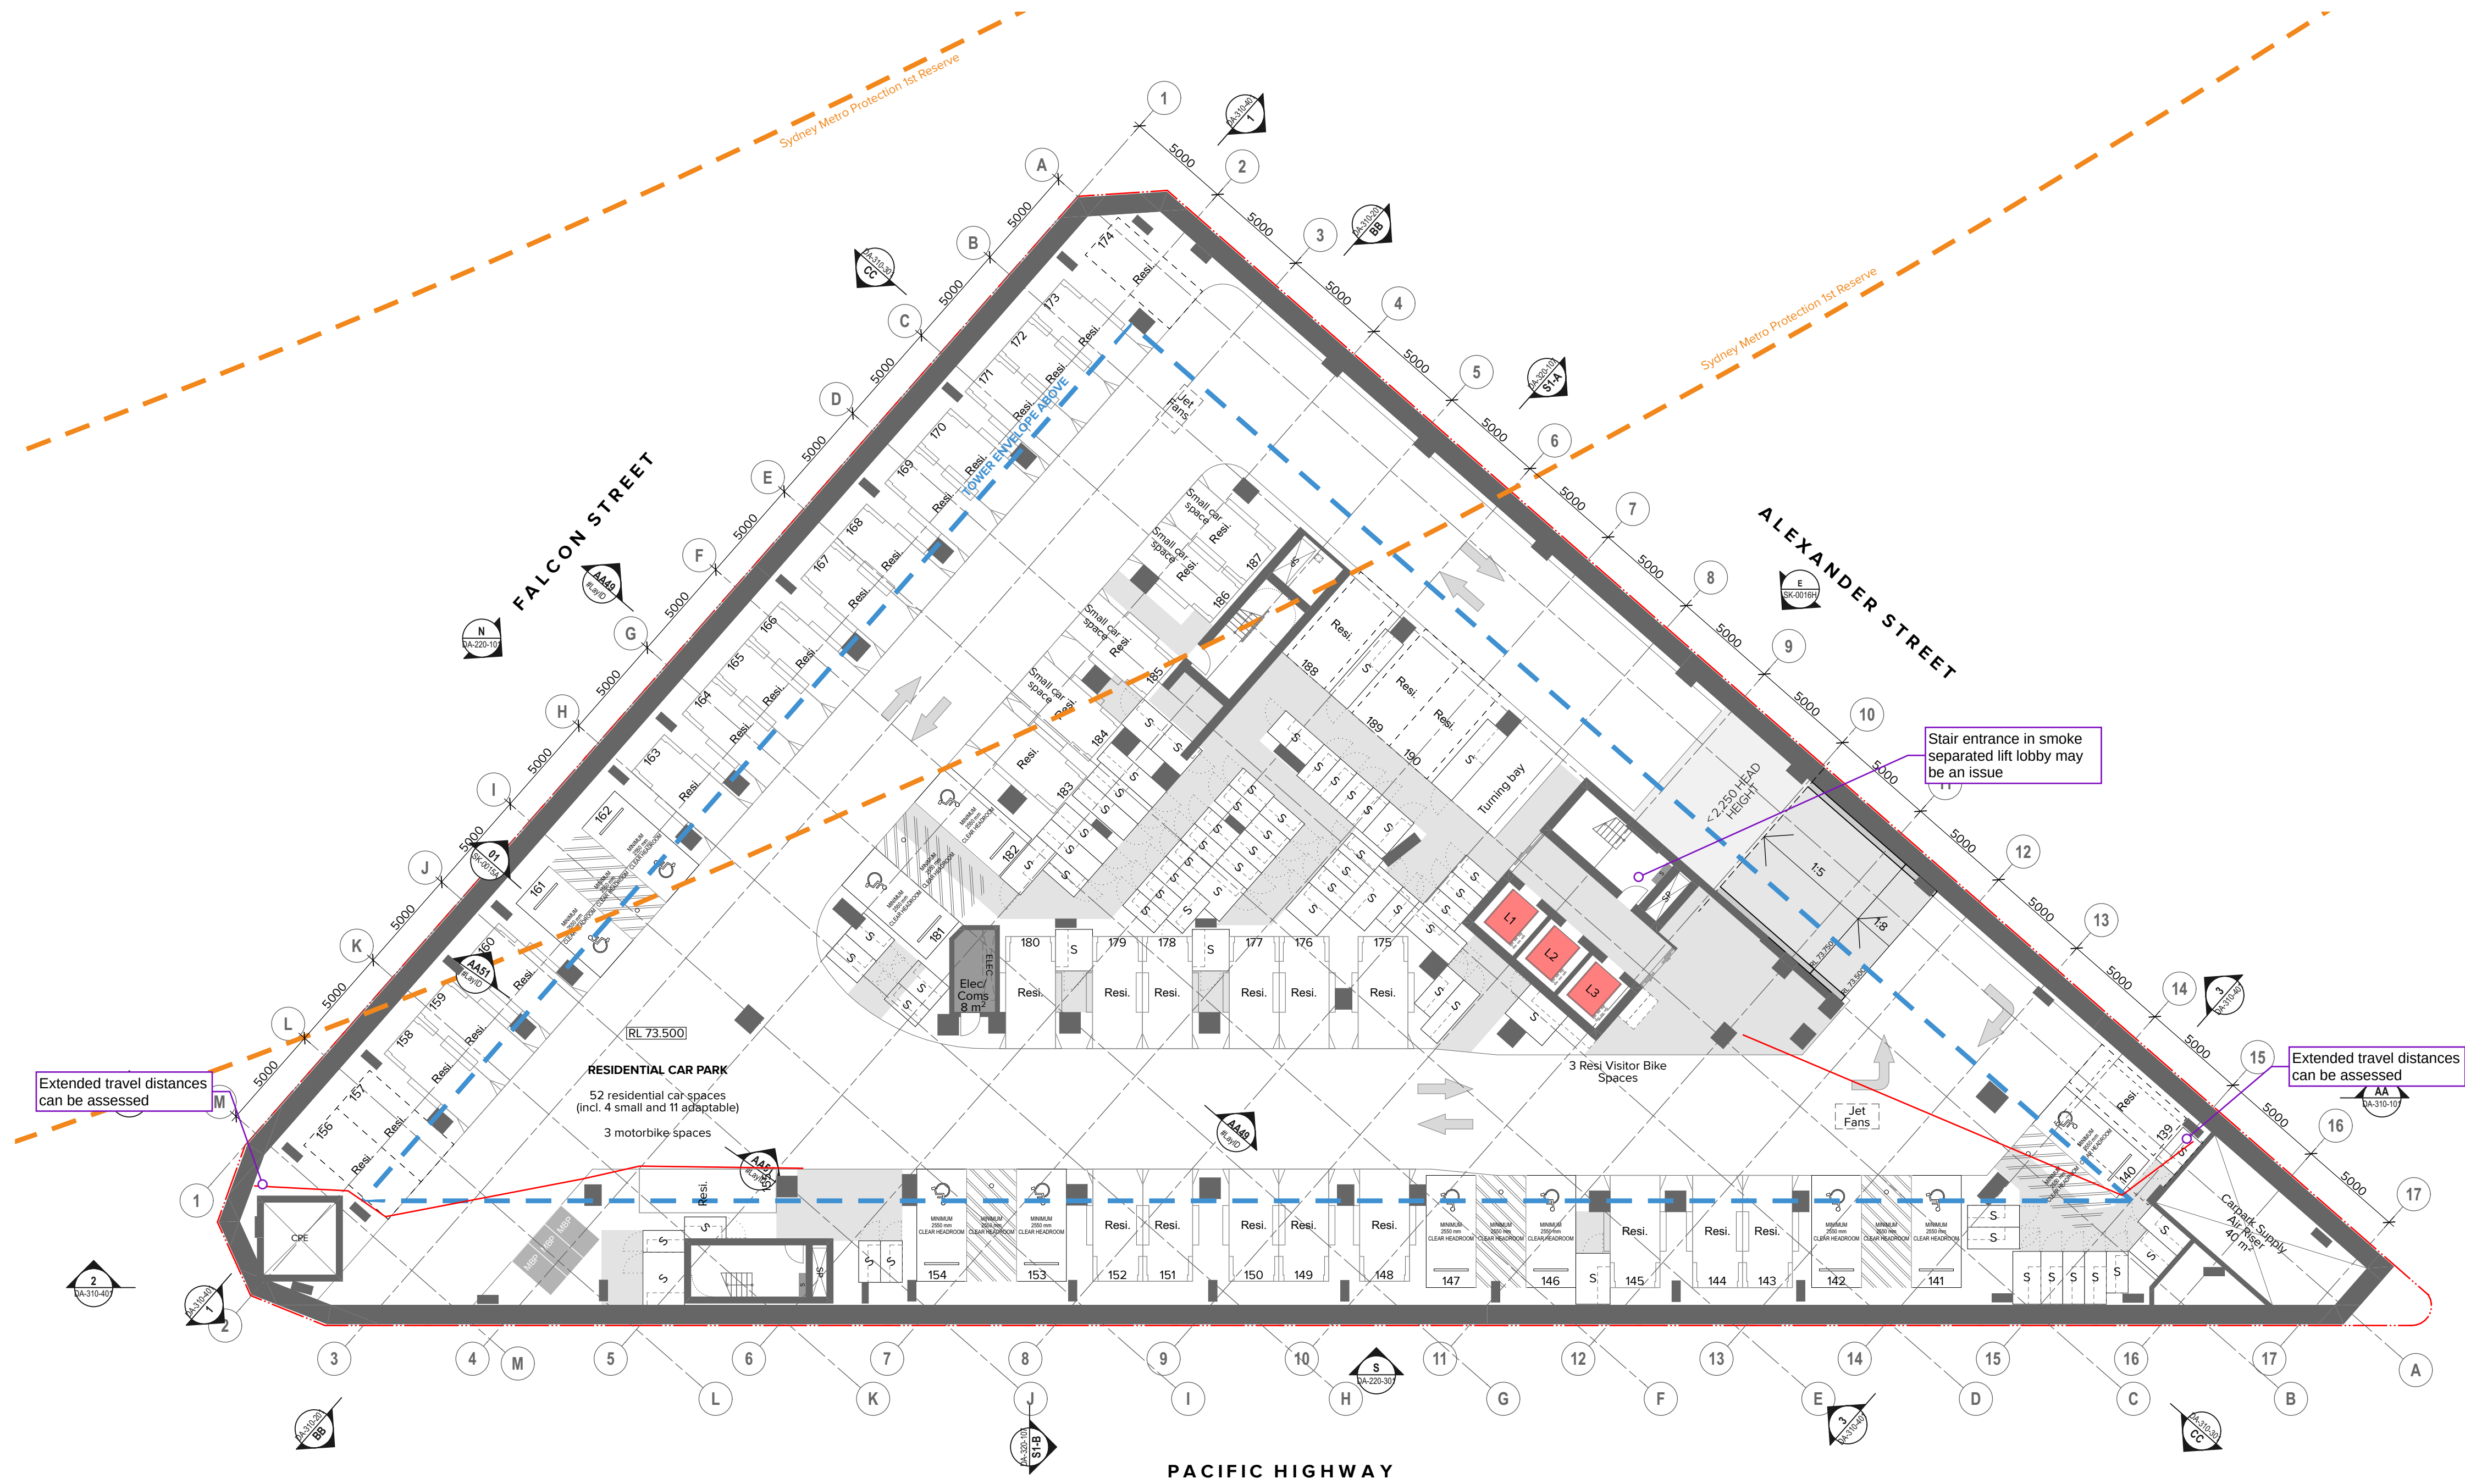

NOTES
THIS DRAWING IS COPYRIGHT © OF TURNER. NO REPRODUCTION WITHOUT PERMISSION. UNLESS NOTED OTHERWISE THIS DRAWING IS NOT FOR CONSTRUCTION. ALL DIMENSIONS AND LEVELS ARE TO BE CHECKED ON SITE PRIOR TO THE COMMENCEMENT OF WORK. INFORM TURNER OF ANY DISCREPANCIES FOR CLARIFICATION BEFORE PROCEEDING WITH WORK. DRAWINGS ARE NOT TO BE SCALED. USE ONLY FIGURED DIMENSIONS. REFER TO CONSULTANT DOCUMENTATION FOR FURTHER INFORMATION. DWG, PC AND BIMA FILES ARE UNCONTROLLED DOCUMENTS AND ARE ISSUED FOR INFORMATION ONLY.

DLCS Quality Endorsed Company ISO 9001:2015, Registration Number 20476
Notified Architect Nicholas Turner 6885, APR 98 984 084 871

CLIENT

Deicorp
Level 3 161 Redfern Street Redfern NSW
2016


Rev	Date	Approved by	Revision Notes
D	27.10.23	VR	For Review
E	03.11.23	KR	For Review
F	02.02.24	KR	For Information
G	07.03.24	KR	For Information
H	18.03.24	KR	For Information
I	21.03.24	KR	For DA Issue
J	12.08.24	AH	For Coordination
K	13.08.24	AH	For Coordination
L	30.08.24	AH	For DA Issue

Project Title
Fiveways Crows Nest
391/423 Pacific Hwy Crows Nest NSW 2065 Australia
Drawing Title
GA Plans
Basement 07

Scale
1:200 @A1, 50%@A3
Status
For DA Issue
Project No.
19073
Dwg No.
DA-110-001
Drawn by
WC, CN, KR
Rev
L

TURNER

Level 7 ONE Oxford Street
Sydney NSW 2010
AUSTRALIA
T +61 2 8668 0000
F +61 2 8668 0088
turner@turner.com.au

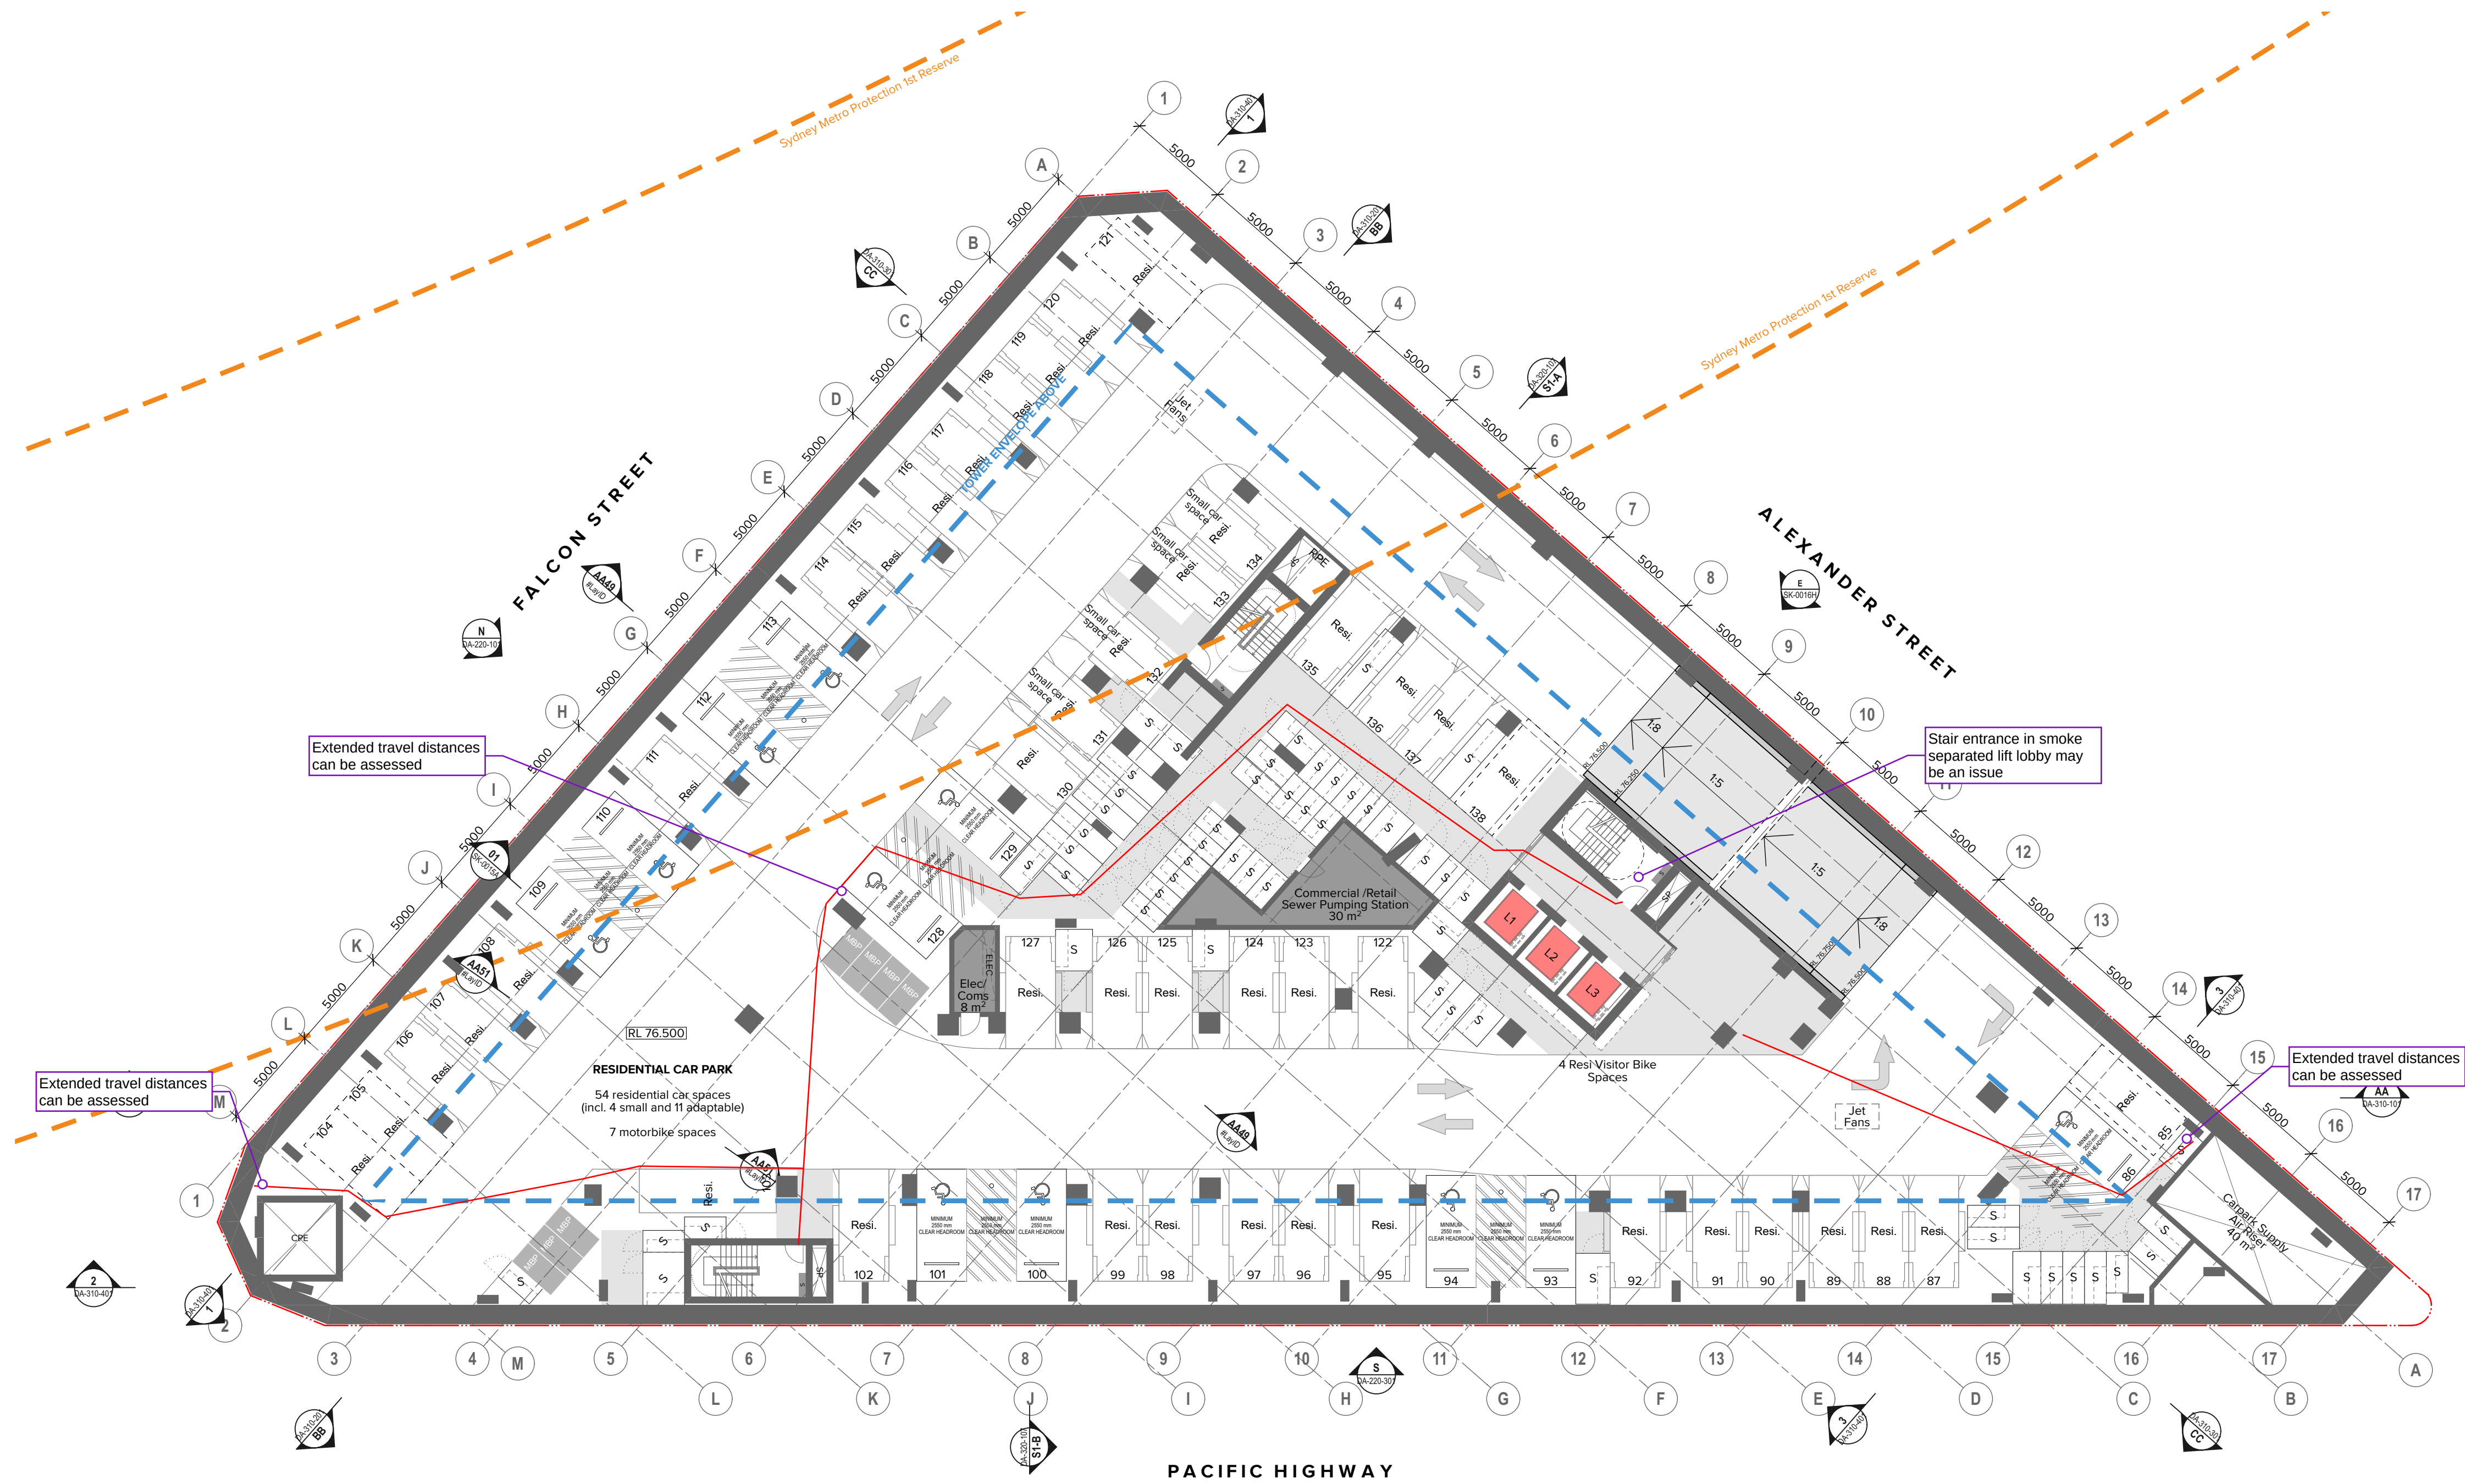

NOTES
THIS DRAWING IS COPYRIGHT © OF TURNER. NO REPRODUCTION WITHOUT PERMISSION. UNLESS NOTED OTHERWISE THIS DRAWING IS NOT FOR CONSTRUCTION. ALL DIMENSIONS AND LEVELS ARE TO BE CHECKED ON SITE PRIOR TO THE COMMENCEMENT OF WORK. INFORM TURNER OF ANY DISCREPANCIES FOR CLARIFICATION BEFORE PROCEEDING WITH WORK. DRAWINGS ARE NOT TO BE SCALED. USE ONLY FIGURED DIMENSIONS. REFER TO CONSULTANT DOCUMENTATION FOR FURTHER INFORMATION. DWG, PC AND BIMA FILES ARE UNCONTROLLED DOCUMENTS AND ARE ISSUED FOR INFORMATION ONLY.

CLIENT
Deicorp
Level 3 161 Redfern Street Redfern NSW
2016


Rev	Date	Approved by	Revision Notes
F	27.10.23	VR	For Review
G	03.11.23	KR	For Review
H	02.02.24	KR	For Information
I	07.03.24	KR	For Information
J	18.03.24	KR	For Information
K	21.03.24	KR	For DA Issue
L	12.08.24	AH	For Coordination
M	13.08.24	AH	For Coordination
N	30.08.24	AH	For DA Issue

Project Title
Fiveways Crows Nest
391/423 Pacific Hwy Crows Nest NSW 2065 Australia
Drawing Title
GA Plans
Basement 06

Scale
1:200 @A1, 50%@A3
Status
For DA Issue
Project No.
19073
Dwg No.
DA-110-002
Drawn by
WC, CN, KR
Rev
N

TURNER

Level 7 ONE Oxford Street
Darlinghurst NSW 2010
AUSTRALIA
T +61 2 8668 0000
F +61 2 8668 0088
turner@turner.com.au

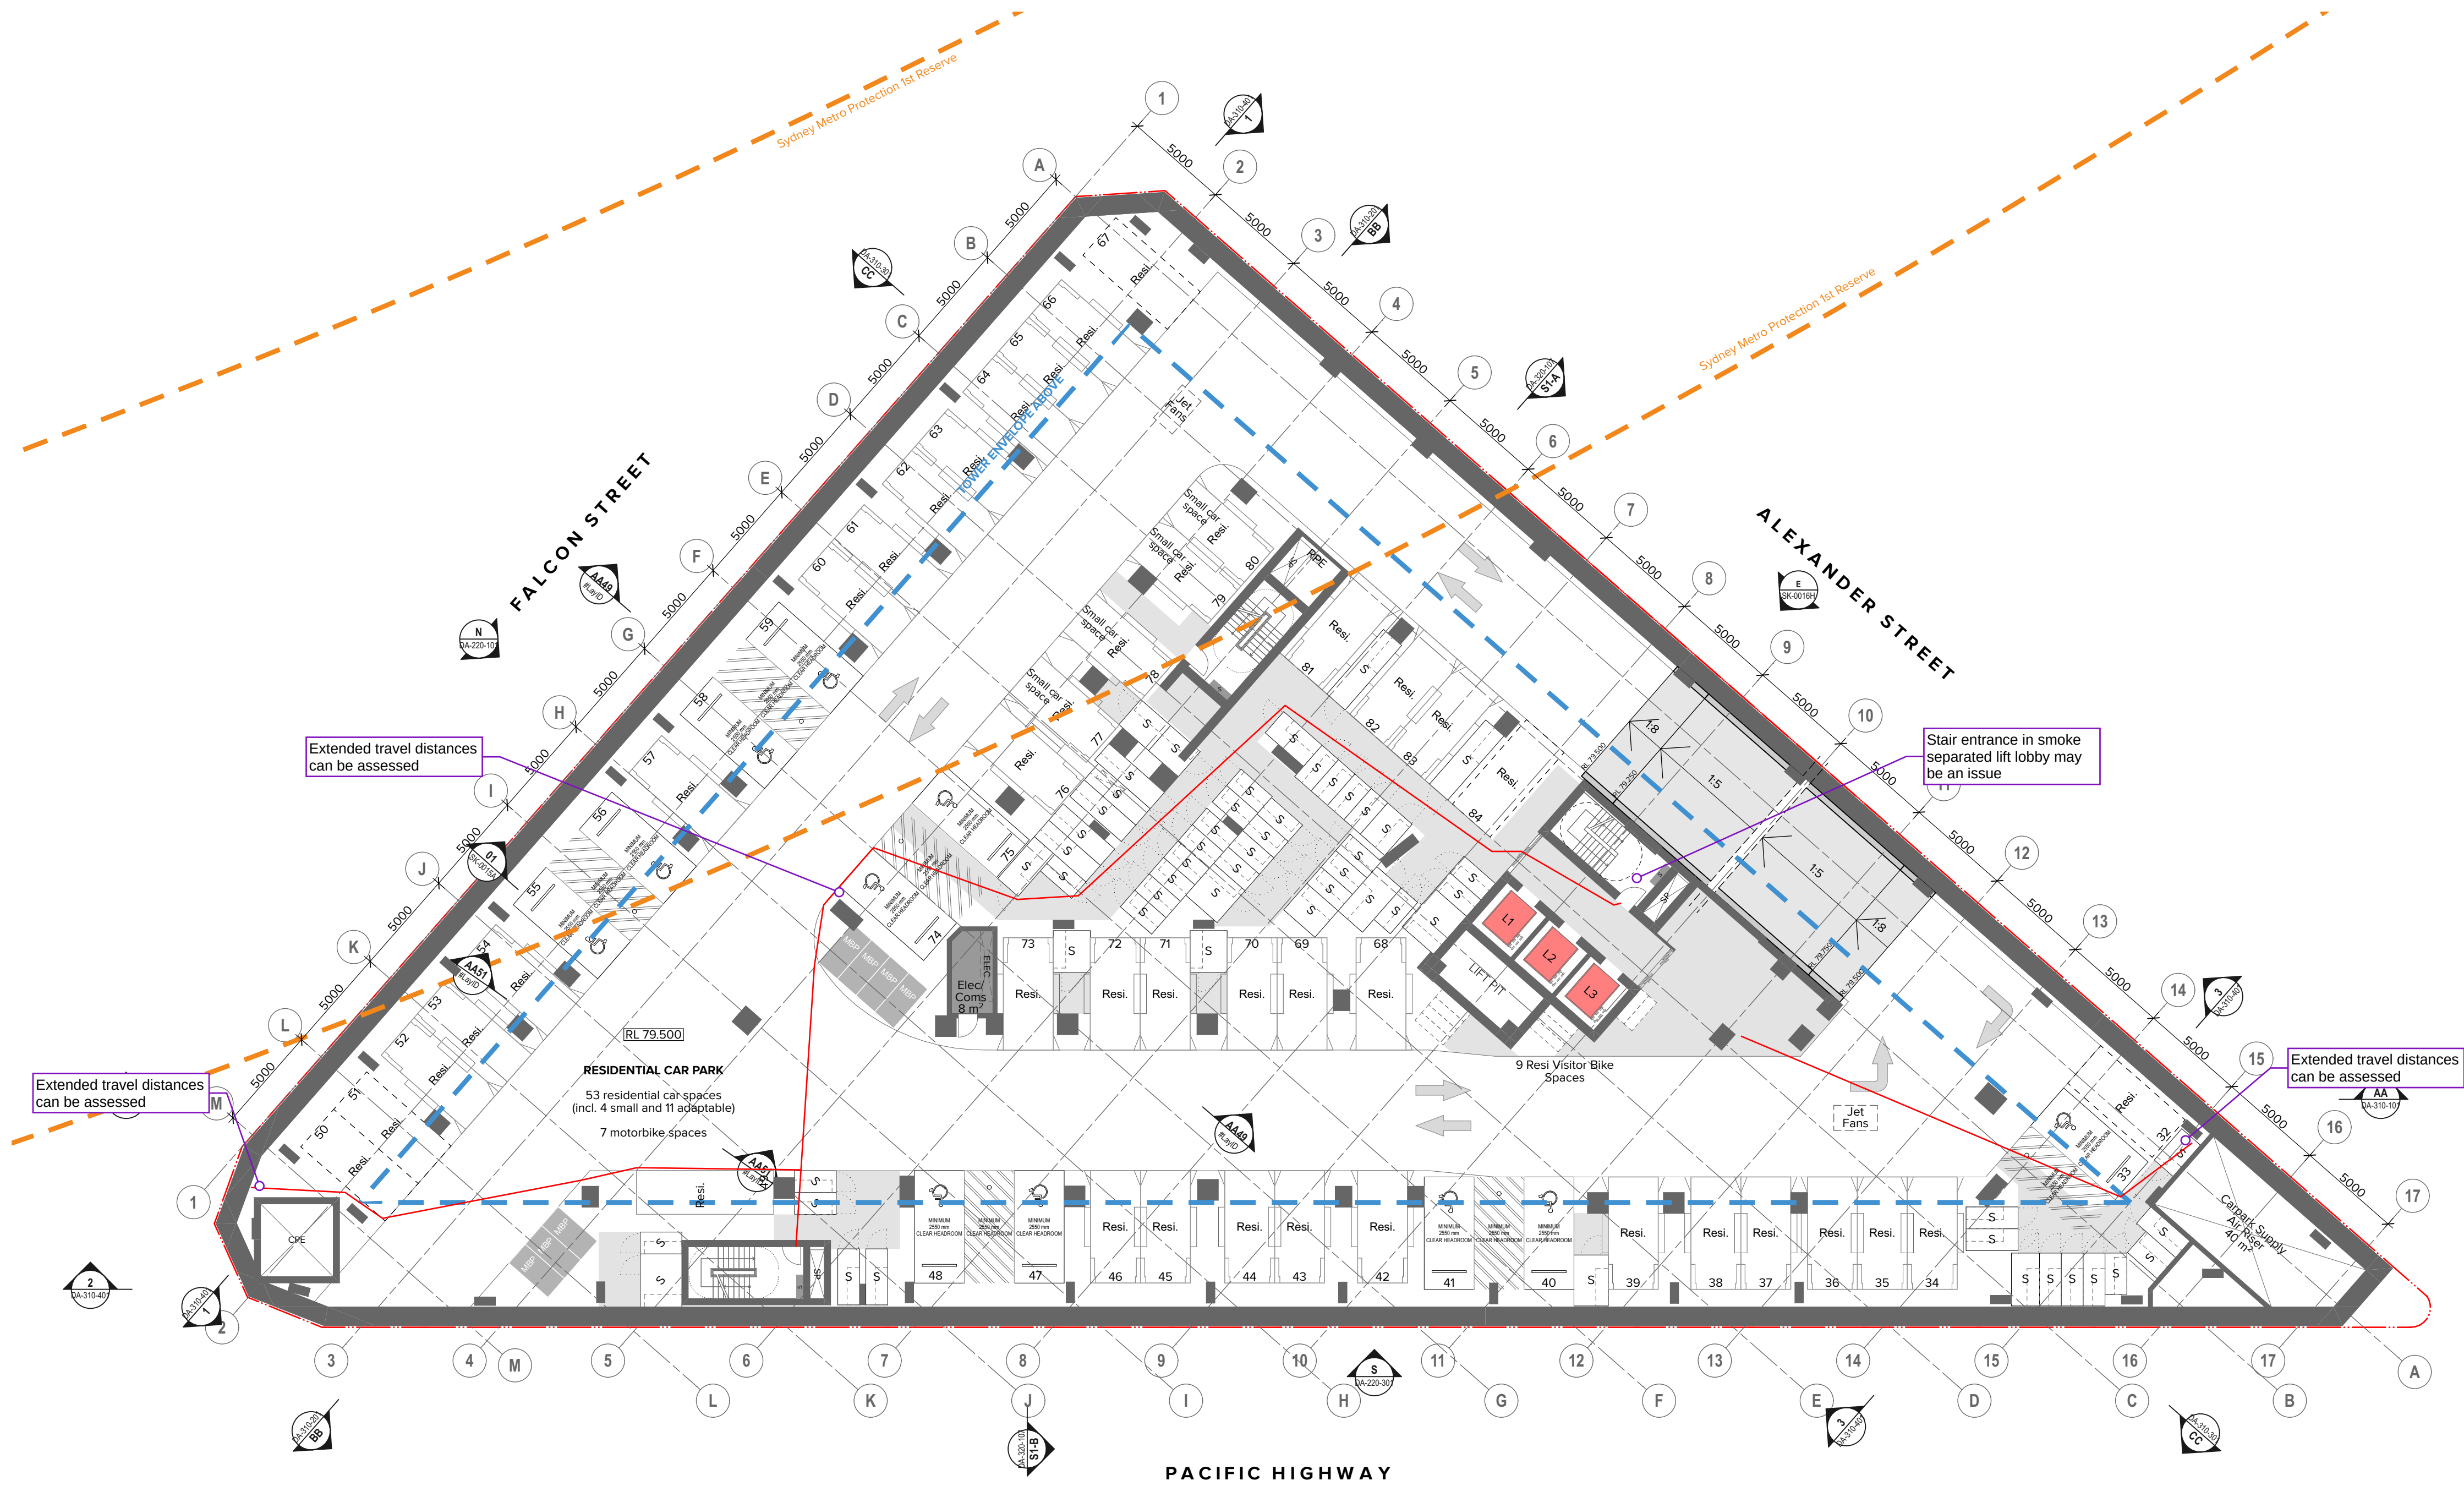

NOTES
THIS DRAWING IS COPYRIGHT © OF TURNER. NO REPRODUCTION WITHOUT PERMISSION. UNLESS NOTED OTHERWISE THIS DRAWING IS NOT FOR CONSTRUCTION. ALL DIMENSIONS AND LEVELS ARE TO BE CHECKED ON SITE PRIOR TO THE COMMENCEMENT OF WORK. INFORM TURNER OF ANY DISCREPANCIES FOR CLARIFICATION BEFORE PROCEEDING WITH WORK. DRAWINGS ARE NOT TO BE SCALED. USE ONLY FIGURED DIMENSIONS. REFER TO CONSULTANT DOCUMENTATION FOR FURTHER INFORMATION (DWG, PC AND BIM) FILES AND UNCONTROLLED DOCUMENTS AND ARE ISSUED FOR INFORMATION ONLY.

CLIENT
Deicorp
Level 3 161 Redfern Street Redfern NSW
2016


Rev	Date	Approved by	Revision Notes
D	06.10.23	VR	For Coordination
E	23.10.23	KR	For Review
F	27.10.23	KR	For Review
G	07.03.24	KR	For Information
H	18.03.24	KR	For Information
I	21.03.24	KR	For DA Issue
J	12.08.24	AH	For Coordination
K	13.08.24	AH	For Coordination
L	30.08.24	AH	For DA Issue

Project Title
Fiveways Crows Nest
391/423 Pacific Hwy Crows Nest NSW 2065 Australia
Drawing Title
GA Plans
Basement 05

Scale
1:200 @A1, 50%@A3
Status
For DA Issue
Project No.
19073
Dwg No.
DA-110-003
Drawn by
WC, CN, KR
Rev
L

TURNER

Level 7 ONE Oxford Street
Darlinghurst NSW 2010
AUSTRALIA
T +61 2 8668 0000
F +61 2 8668 0088
turnerstudio.com.au

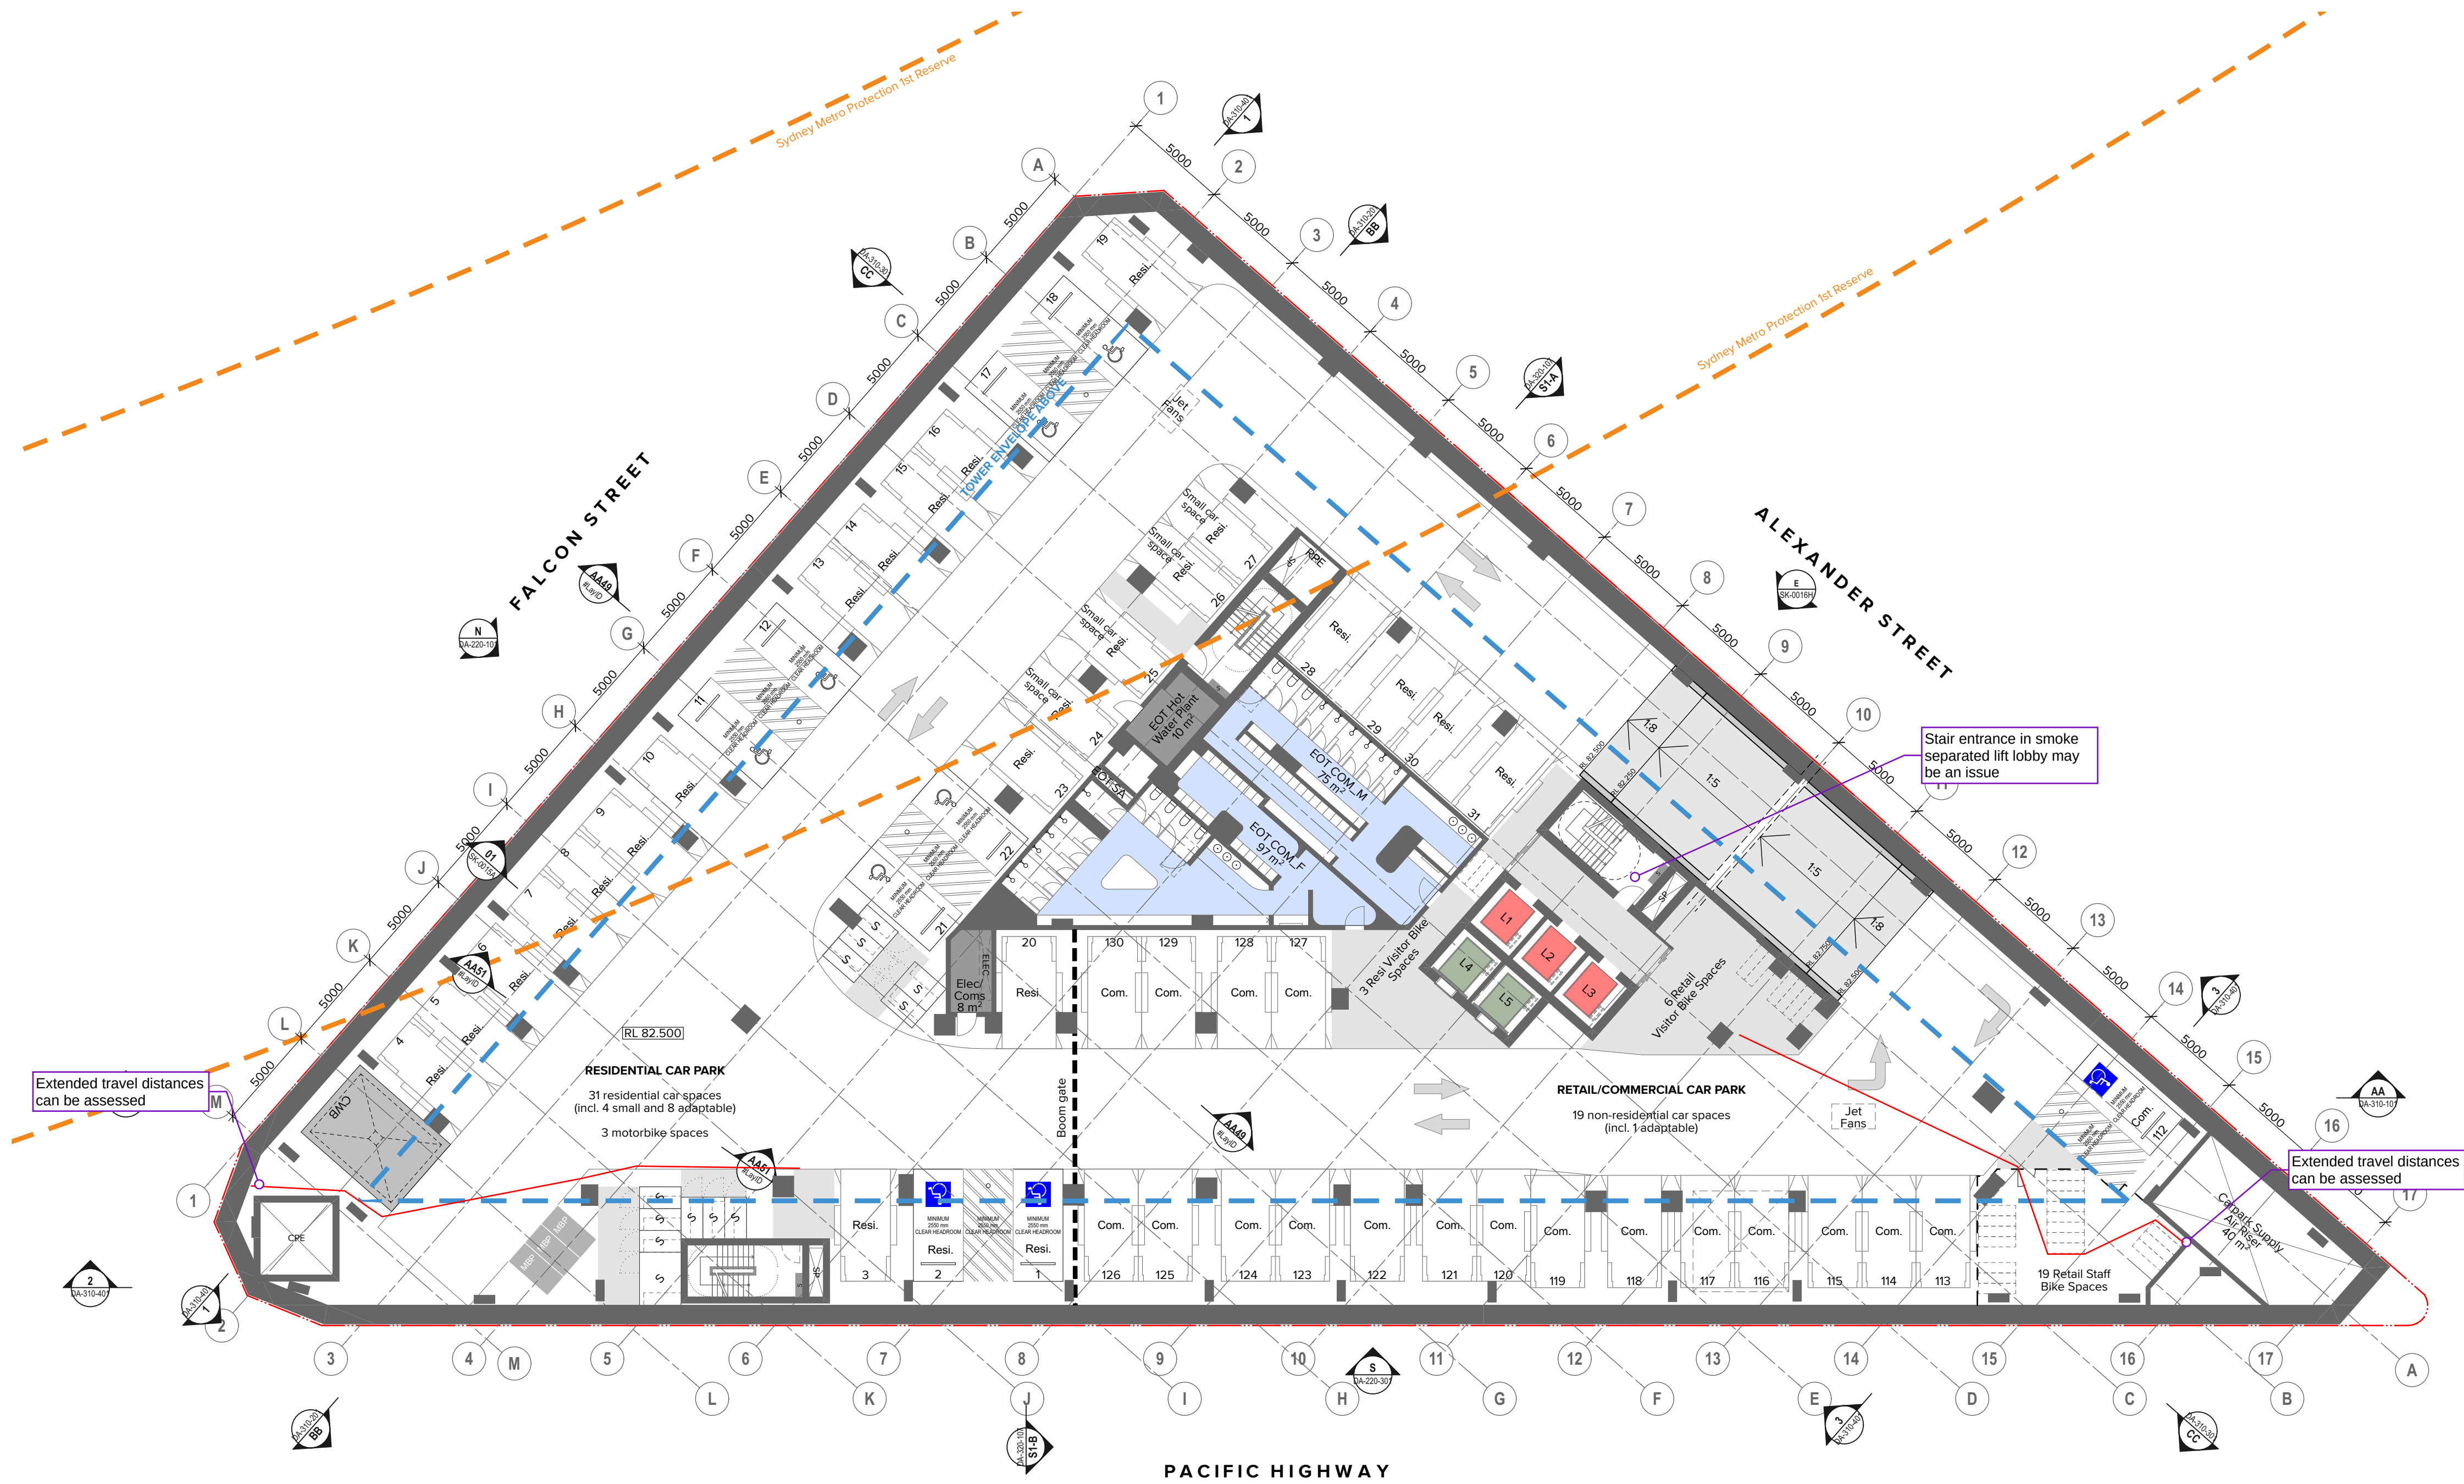

NOTES
THIS DRAWING IS COPYRIGHT © OF TURNER. NO REPRODUCTION WITHOUT PERMISSION. UNLESS NOTED OTHERWISE THIS DRAWING IS NOT FOR CONSTRUCTION. ALL DIMENSIONS AND LEVELS ARE TO BE CHECKED ON SITE PRIOR TO THE COMMENCEMENT OF WORK. INFORM TURNER OF ANY DISCREPANCIES FOR CLARIFICATION BEFORE PROCEEDING WITH WORK. DRAWINGS ARE NOT TO BE SCALED. USE ONLY FIGURED DIMENSIONS. REFER TO CONSULTANT DOCUMENTATION FOR FURTHER INFORMATION. DWG: FC AND BMA FILES ARE UNCONTROLLED DOCUMENTS AND ARE ISSUED FOR INFORMATION ONLY.

CLIENT
Deicorp
Level 3 161 Redfern Street Redfern NSW
2016


Rev	Date	Approved by	Revision Notes
F	27.10.23	VR	For Review
G	03.11.23	KR	For Review
H	02.02.24	KR	For Information
I	07.03.24	KR	For Information
J	18.03.24	KR	For Information
K	21.03.24	KR	For DA Issue
L	12.08.24	AH	For Coordination
M	13.08.24	AH	For Coordination
N	30.08.24	AH	For DA Issue

Project Title
Fiveways Crows Nest
391/423 Pacific Hwy Crows Nest NSW 2065 Australia
Drawing Title
GA Plans
Basement 04

Scale
1:200 @A1, 50% @A3
Status
For DA Issue
Project No.
19073
Dwg No.
DA-110-004
Drawn by
WC, CN, KR
Rev
N

TURNER

Level 7 ONE Oxford Street
Sydney NSW 2010
AUSTRALIA
T +61 2 8668 0000
F +61 2 8668 0088
turner@turner.com.au

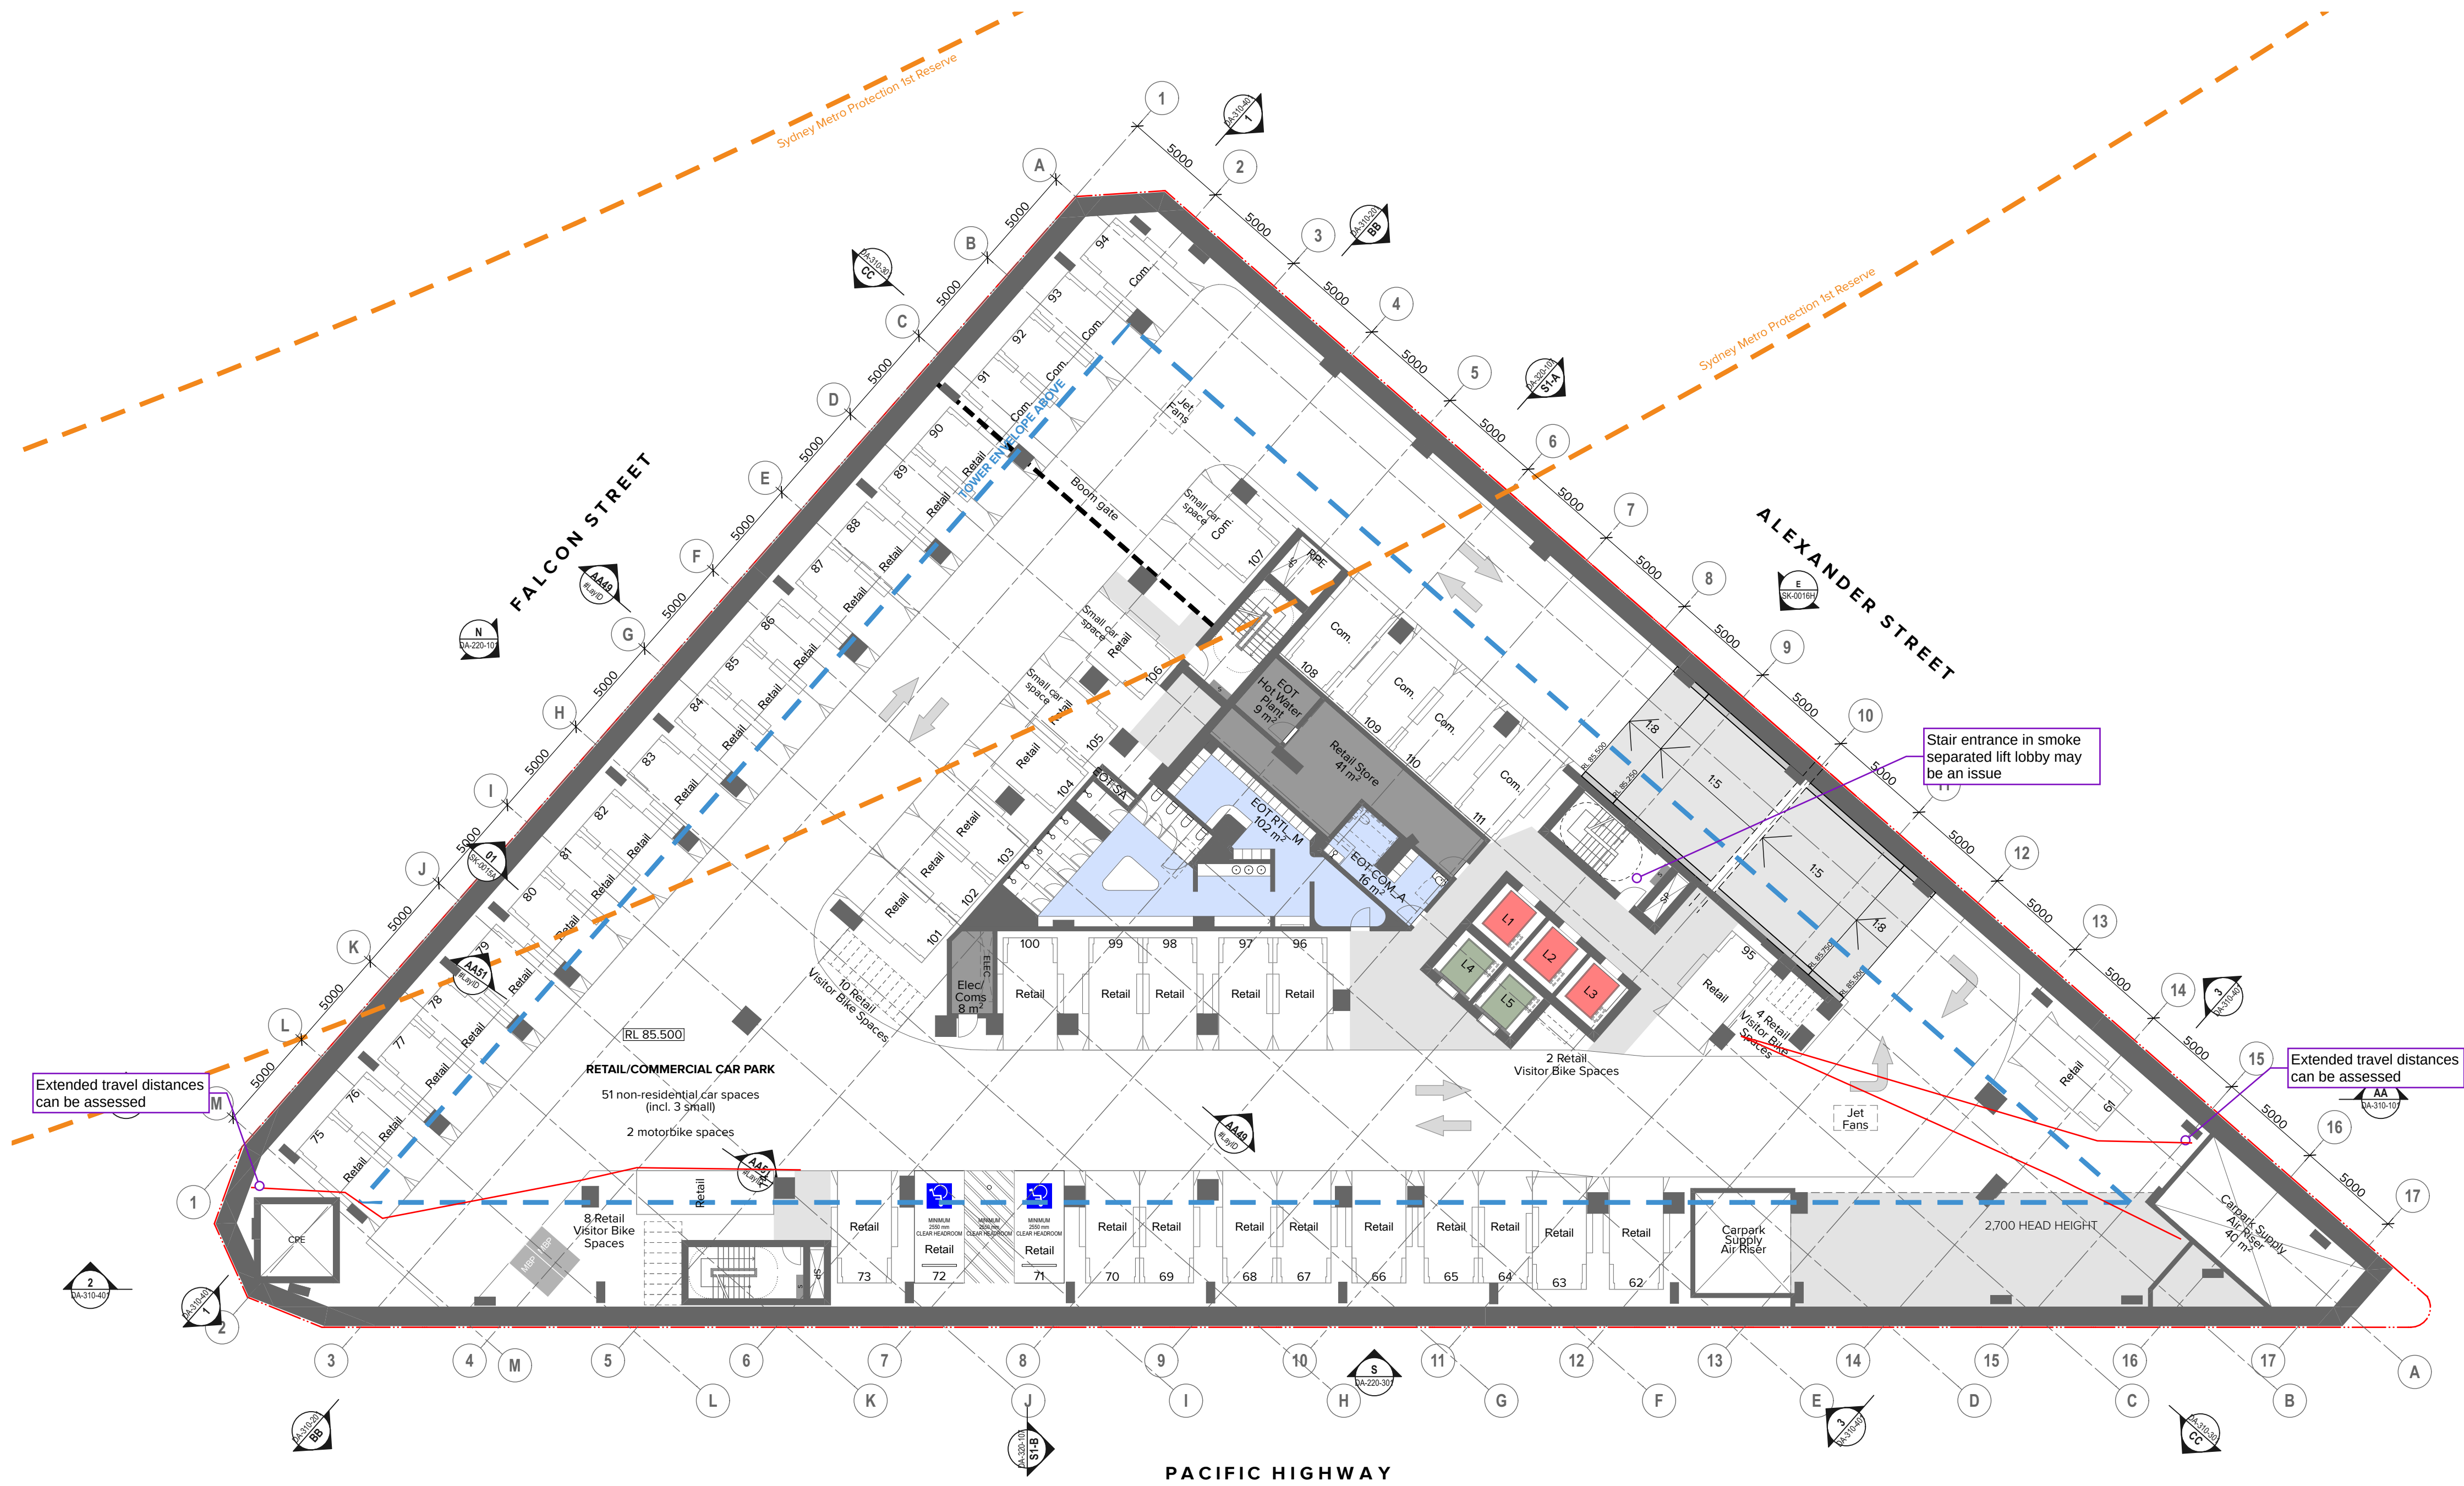

NOTES
THIS DRAWING IS COPYRIGHT © OF TURNER. NO REPRODUCTION WITHOUT PERMISSION. UNLESS NOTED OTHERWISE THIS DRAWING IS NOT FOR CONSTRUCTION. ALL DIMENSIONS AND LEVELS ARE TO BE CHECKED ON SITE PRIOR TO THE COMMENCEMENT OF WORK. INFORM TURNER OF ANY DISCREPANCIES FOR CLARIFICATION BEFORE PROCEEDING WITH WORK. DRAWINGS ARE NOT TO BE SCALED. USE ONLY FIGURED DIMENSIONS. REFER TO CONSULTANT DOCUMENTATION FOR FURTHER INFORMATION (DWG, PC AND BIM) FILES AND UNCONTROLLED DOCUMENTS AND ARE ISSUED FOR INFORMATION ONLY.

CLIENT
Deicorp
Level 3 161 Redfern Street Redfern NSW
2016

Rev	Date	Approved by	Revision Notes
F	27.10.23	VR	For Review
G	03.11.23	KR	For Review
H	02.02.24	KR	For Information
I	07.03.24	KR	For Information
J	18.03.24	KR	For Information
K	21.03.24	KR	For DA Issue
L	12.08.24	AH	For Coordination
M	13.08.24	AH	For Coordination
N	30.08.24	AH	For DA Issue

Project Title
Fiveways Crows Nest
391/423 Pacific Hwy Crows Nest NSW 2065 Australia

Drawing Title
GA Plans
Basement 03

Scale
1:200 @A1, 50%@A3

Project No.
19073

Drawn by
WC, CN, KR

Status
Rev


Dwg No.
DA-110-005

North
N

TURNER

Level 7 ONE Oxford Street
Sydney NSW 2010
AUSTRALIA

T +61 2 8688 0000
F +61 2 8688 0088
turnerstudio.com.au

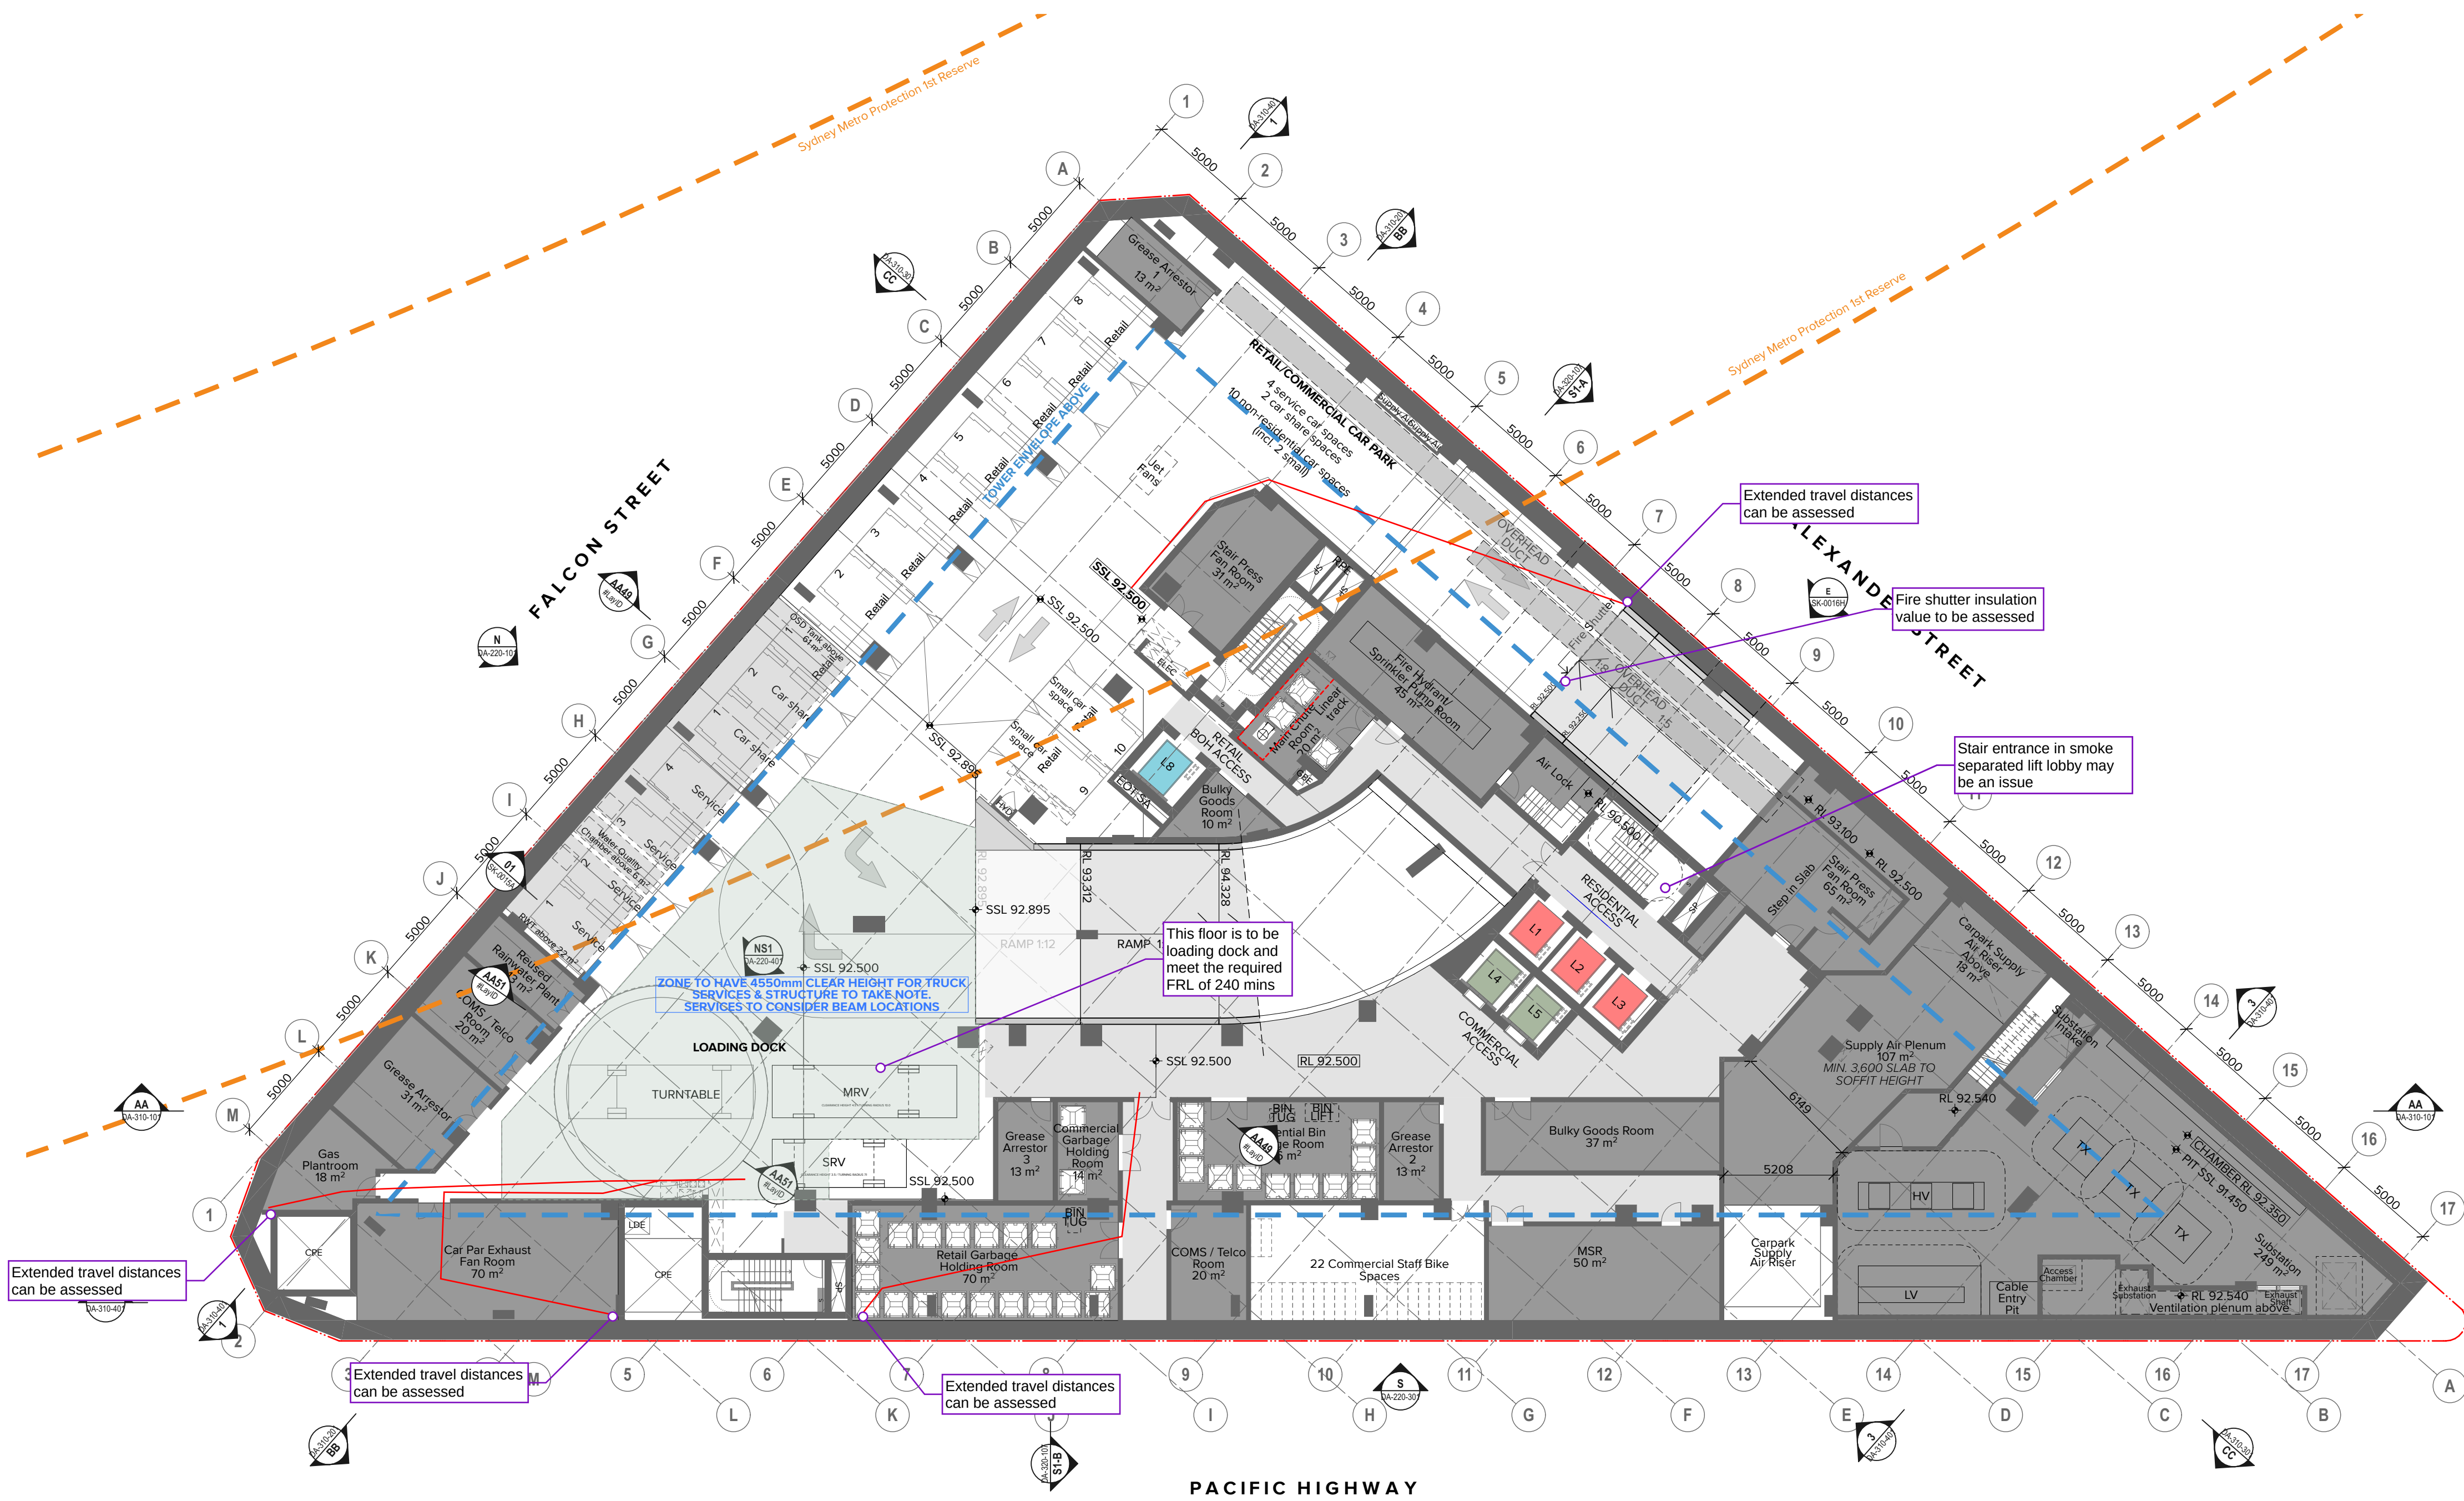

NOTES
THIS DRAWING IS COPYRIGHT © OF TURNER. NO REPRODUCTION WITHOUT PERMISSION. UNLESS NOTED OTHERWISE THIS DRAWING IS NOT FOR CONSTRUCTION. ALL DIMENSIONS AND LEVELS ARE TO BE CHECKED ON SITE PRIOR TO THE COMMENCEMENT OF WORK. INFORM TURNER OF ANY DISCREPANCIES FOR CLARIFICATION BEFORE PROCEEDING WITH WORK. DRAWINGS ARE NOT TO BE SCALED. USE ONLY FIGURED DIMENSIONS. REFER TO CONSULTANT DOCUMENTATION FOR FURTHER INFORMATION. DWG, PC AND BIMA FILES ARE UNCONTROLLED DOCUMENTS AND ARE ISSUED FOR INFORMATION ONLY.

DLCS Quality Endorsed Company ISO 9001:2015, Registration Number 23476
Notwithstanding to Nicholas Turner 6885, APR 98 984 394 811

CLIENT
Deicorp
Level 3 161 Redfern Street Redfern NSW
2016


Rev	Date	Approved by	Revision Notes
G	27.10.23	VR	For Review
H	02.02.24	KR	For Information
I	07.03.24	KR	For Information
J	15.03.24	KR	For Information
K	18.03.24	KR	For Information
L	21.03.24	KR	For DA Issue
M	12.08.24	AH	For Coordination
N	13.08.24	AH	For Coordination
O	30.08.24	AH	For DA Issue

Project Title
Fiveways Crows Nest
391/423 Pacific Hwy Crows Nest NSW 2065 Australia
Drawing Title
GA Plans
Basement 01

Scale
1:200 @A1, 50% @A3
Status
For DA Issue
Project No.
19073
Dwg No.
DA-110-007
Drawn by
WC, CN, KR
Rev
0

TURNER

Level 7 ONE Oxford Street
Darlinghurst NSW 2010
AUSTRALIA
T +61 2 8688 0000
F +61 2 8688 0088
turner@turner.com.au

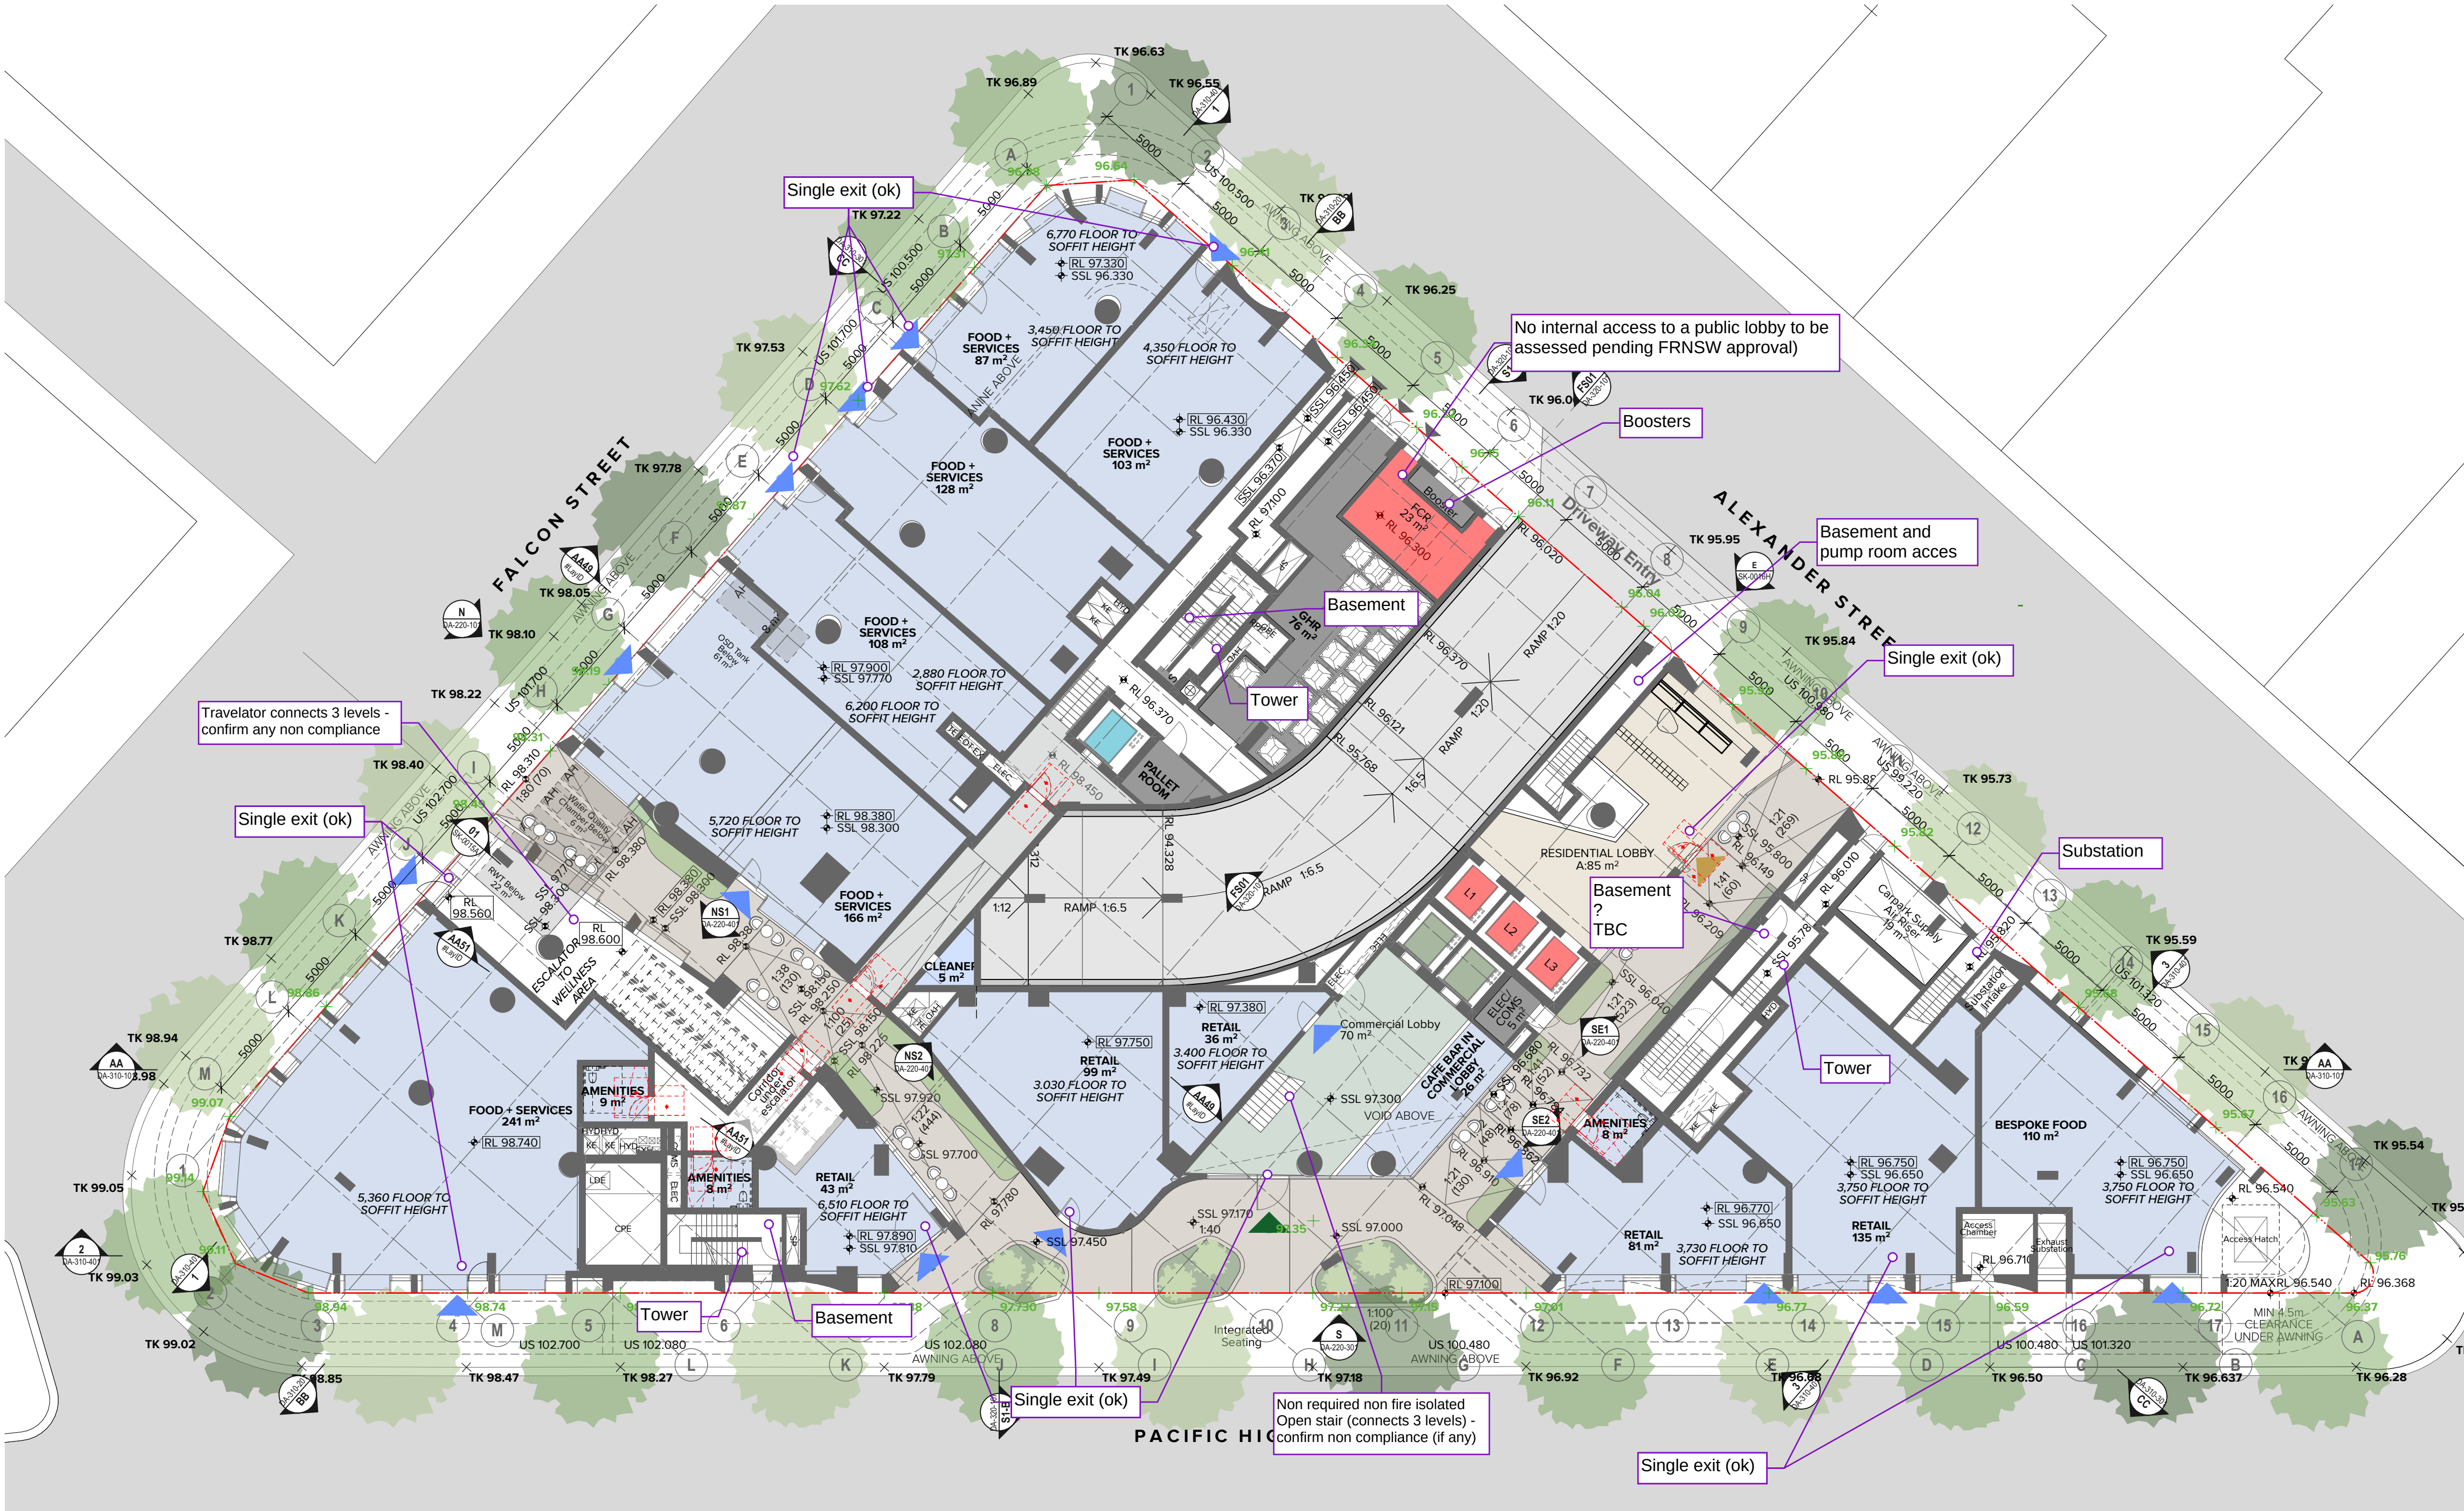

NOTES
THIS DRAWING IS COPYRIGHT © OF TURNER. NO REPRODUCTION WITHOUT PERMISSION. UNLESS NOTED OTHERWISE THIS DRAWING IS NOT FOR CONSTRUCTION. ALL DIMENSIONS AND LEVELS ARE TO BE CHECKED ON SITE PRIOR TO THE COMMENCEMENT OF WORK. INFORM TURNER OF ANY DISCREPANCIES FOR CLARIFICATION BEFORE PROCEEDING WITH WORK. DRAWINGS ARE NOT TO BE SCALED. USE ONLY FIGURED DIMENSIONS. REFER TO CONSULTANT DOCUMENTATION FOR FURTHER INFORMATION (DWG, PCF AND BIM) FILES AND UNCONTROLLED DOCUMENTS AND ARE ISSUED FOR INFORMATION ONLY.

CLIENT
Deicorp
Level 3 161 Redfern Street Redfern NSW
2016

DLCS Quality Endorsment Company ISO 9001:2015, Registration Number 23476
Notified Architect Nicholas Turner 6085, APR 98 984 984 971

Rev	Date	Approved by	Revision Notes
F	23.10.23	VR	For Review
G	24.10.23	KR	For Coordination
H	19.12.23	KR	For Coordination
I	02.02.24	KR	For Information
J	07.03.24	KR	For Information
K	21.03.24	AH	For DA Issue
L	12.08.24	AH	For Coordination
M	13.08.24	AH	For Coordination
N	30.08.24	AH	For DA Issue

Project Title
Fiveways Crows Nest
391/423 Pacific Hwy Crows Nest NSW 2065 Australia

Drawing Title
GA Plans
Ground Level

Scale
1:200 @A1, 50% @A3

Status
For DA Issue

Project No.
19073

Drawn by
WC, CN, KR

Rev
N

Dwg No.
DA-110-008

TURNER

Level 7 ONE Oxford Street
Sydney NSW 2010
AUSTRALIA

T +61 2 8668 0000
F +61 2 8668 0088
turner@turner.com.au



NOTES
THIS DRAWING IS COPYRIGHT © OF TURNER. NO REPRODUCTION WITHOUT PERMISSION. UNLESS NOTED OTHERWISE THIS DRAWING IS NOT FOR CONSTRUCTION. ALL DIMENSIONS AND LEVELS ARE TO BE CHECKED ON SITE PRIOR TO THE COMMENCEMENT OF WORK. INFORM TURNER OF ANY DISCREPANCIES FOR CLARIFICATION BEFORE PROCEEDING WITH WORK. DRAWINGS ARE NOT TO BE SCALED. USE ONLY FIGURED DIMENSIONS. REFER TO CONSULTANT DOCUMENTATION FOR FURTHER INFORMATION. DWG, PC AND BIMA FILES ARE UNCONTROLLED DOCUMENTS AND ARE ISSUED FOR INFORMATION ONLY.

CLIENT
Deicorp
Level 3 161 Redfern Street Redfern NSW
2016

Rev	Date	Approved by	Revision Notes
D	06.10.23	VR	For Coordination
E	23.10.23	KR	For Review
F	27.10.23	KR	For Review
G	07.03.24	KR	For Information
H	15.03.24	KR	For Information
I	21.03.24	KR	For DA Issue
J	12.08.24	AH	For Coordination
K	13.08.24	AH	For Coordination
L	30.08.24	AH	For DA Issue

Project Title
Fiveways Crows Nest
391/423 Pacific Hwy Crows Nest NSW 2065 Australia
Drawing Title
GA Plans
Level 01

Scale
1:200 @A1, 50% @A3
Status
For DA Issue
Project No.
19073
Dwg No.
DA-110-010
Drawn by
WC, CN, KR
Rev
L

TURNER

Level 7 ONE Oxford Street
Darlinghurst NSW 2010
AUSTRALIA
T +61 2 8668 0000
F +61 2 8668 0088
turnerstudio.com.au



NOTES
THIS DRAWING IS COPYRIGHT © OF TURNER. NO REPRODUCTION WITHOUT PERMISSION. UNLESS NOTED OTHERWISE THIS DRAWING IS NOT FOR CONSTRUCTION. ALL DIMENSIONS AND LEVELS ARE TO BE CHECKED ON SITE PRIOR TO THE COMMENCEMENT OF WORK. INFORM TURNER OF ANY DISCREPANCIES FOR CLARIFICATION BEFORE PROCEEDING WITH WORK. DRAWINGS ARE NOT TO BE SCALED. USE ONLY FIGURED DIMENSIONS. REFER TO CONSULTANT DOCUMENTATION FOR FURTHER INFORMATION. DWG, PC AND BIMA FILES ARE UNCONTROLLED DOCUMENTS AND ARE ISSUED FOR INFORMATION ONLY.

CLIENT
Deicorp
Level 3 161 Redfern Street Redfern NSW
2016

Rev	Date	Approved by	Revision Notes
D	06.10.23	VR	For Coordination
E	23.10.23	KR	For Review
F	27.10.23	KR	For Review
G	07.03.24	KR	For Information
H	15.03.24	KR	For Information
I	21.03.24	KR	For DA Issue
J	12.08.24	AH	For Coordination
K	13.08.24	AH	For Coordination
L	30.08.24	AH	For DA Issue

Project Title
Fiveways Crows Nest
391/423 Pacific Hwy Crows Nest NSW 2065 Australia
Drawing Title
GA Plans
Level 02

Scale
1:200 @A1, 50% @A3
Status
For DA Issue
Project No.
19073
Dwg No.
DA-110-020
Drawn by
WC, CN, KR
Rev
L

TURNER

Level 7 ONE Oxford Street
Sydney NSW 2010
AUSTRALIA
T +61 2 8668 0000
F +61 2 8668 0068
turner@turner.com.au



NOTES
THIS DRAWING IS COPYRIGHT © OF TURNER. NO REPRODUCTION WITHOUT PERMISSION. UNLESS NOTED OTHERWISE THIS DRAWING IS NOT FOR CONSTRUCTION. ALL DIMENSIONS AND LEVELS ARE TO BE CHECKED ON SITE PRIOR TO THE COMMENCEMENT OF WORK. INFORM TURNER OF ANY DISCREPANCIES FOR CLARIFICATION BEFORE PROCEEDING WITH WORK. DRAWINGS ARE NOT TO BE SCALED. USE ONLY FIGURED DIMENSIONS. REFER TO CONSULTANT DOCUMENTATION FOR FURTHER INFORMATION. DWG: FC AND BIM FILES ARE UNCONTROLLED DOCUMENTS AND ARE ISSUED FOR INFORMATION ONLY.

CLIENT
Deicorp
Level 3 161 Redfern Street Redfern NSW
2016

Rev	Date	Approved by	Revision Notes
E	16.10.23	VR	For Coordination
F	23.10.23	KR	For Review
G	03.11.23	KR	For Review
H	07.03.24	KR	For Information
I	15.03.24	KR	For Information
J	21.03.24	KR	For DA Issue
K	12.08.24	AH	For Coordination
L	13.08.24	AH	For Coordination
M	30.08.24	AH	For DA Issue

Project Title
Fiveways Crows Nest
391/423 Pacific Hwy Crows Nest NSW 2065 Australia
Drawing Title
GA Plans
Level 03

Scale
1:200 @A1, 50% @A3
Status
For DA Issue

Project No.
19073

Drawn by
WC, CN, KR

Rev
M

Dwg No.
DA-110-030

North
↗

TURNER

Level 7 ONE Oxford Street
Darlinghurst NSW 2010
AUSTRALIA
T +61 2 8668 0000
F +61 2 8668 0088
turnerstudio.com.au



NOTE: AFFORDABLE APARTMENTS

LEVEL 4 - LEVEL 6: ALL APARTMENTS
LEVEL 7: ALL APARTMENTS EXCEPT 7.01 & 7.02
LEVEL 8: ONLY APARTMENTS 8.07 & 8.08
48 AFFORDABLE APARTMENTS TOTAL.
TOTAL AFFORDABLE GFA = 3622.26m²

NOTES
THIS DRAWING IS COPYRIGHT © OF TURNER. NO REPRODUCTION WITHOUT PERMISSION. UNLESS NOTED OTHERWISE THIS DRAWING IS NOT FOR CONSTRUCTION. ALL DIMENSIONS AND LEVELS ARE TO BE CHECKED ON SITE PRIOR TO THE COMMENCEMENT OF WORK. INFORM TURNER OF ANY DISCREPANCIES FOR CLARIFICATION BEFORE PROCEEDING WITH WORK. DRAWINGS ARE NOT TO BE SCALED. USE ONLY FIGURED DIMENSIONS. REFER TO CONSULTANT DOCUMENTATION FOR FURTHER INFORMATION. DWG, PC AND BIMA FILES ARE UNCONTROLLED DOCUMENTS AND ARE ISSUED FOR INFORMATION ONLY.

CLIENT
Deicorp
Level 3 161 Redfern Street Redfern NSW
2016

Rev	Date	Approved by	Revision Notes
B	16.10.23	VR	For Coordination
C	23.10.23	KR	For Review
E	03.11.23	KR	For Review
F	09.01.24	KR	For Coordination
G	07.03.24	KR	For Information
H	21.03.24	KR	For DA Issue
I	12.08.24	AH	For Coordination
J	30.08.24	AH	For DA Issue

Project Title
Fiveways Crows Nest
391/423 Pacific Hwy Crows Nest NSW 2065 Australia
Drawing Title
GA Plans
Level 04

Scale
1:200 @A1, 50% @A3
Status
For DA Issue

Project No.
19073

Drawn by
WC, CN, KR

Rev
J

Dwg No.
DA-110-040

North
↗

TURNER

Level 7 ONE Oxford Street
Darlinghurst NSW 2010
AUSTRALIA
T +61 2 8668 0000
F +61 2 8668 0088
turnerstudio.com.au



NOTE: AFFORDABLE APARTMENTS

LEVEL 4 - LEVEL 6: ALL APARTMENTS
LEVEL 7: ALL APARTMENTS EXCEPT 7.01 & 7.02
LEVEL 8: ONLY APARTMENTS 8.07 & 8.08
48 AFFORDABLE APARTMENTS TOTAL.
TOTAL AFFORDABLE GFA = 3622.26m²

NOTES
THIS DRAWING IS COPYRIGHT © OF TURNER. NO REPRODUCTION WITHOUT PERMISSION. UNLESS NOTED OTHERWISE THIS DRAWING IS NOT FOR CONSTRUCTION. ALL DIMENSIONS AND LEVELS ARE TO BE CHECKED ON SITE PRIOR TO THE COMMENCEMENT OF WORK. INFORM TURNER OF ANY DISCREPANCIES FOR CLARIFICATION BEFORE PROCEEDING WITH WORK. DRAWINGS ARE NOT TO BE SCALED. USE ONLY FIGURED DIMENSIONS. REFER TO CONSULTANT DOCUMENTATION FOR FURTHER INFORMATION. DWG, PC AND BIM FILES ARE UNCONTROLLED DOCUMENTS AND ARE ISSUED FOR INFORMATION ONLY.

CLIENT
Deicorp
Level 3 161 Redfern Street Redfern NSW
2016

Rev	Date	Approved by	Revision Notes
B	16.10.23	VR	For Coordination
C	23.10.23	KR	For Review
D	03.11.23	KR	For Review
E	09.01.24	KR	For Coordination
F	07.03.24	KR	For Information
G	21.03.24	KR	For DA Issue
H	12.08.24	AH	For Coordination
I	13.08.24	AH	For Coordination
J	30.08.24	AH	For DA Issue

Project Title
Fiveways Crows Nest
391/423 Pacific Hwy Crows Nest NSW 2065 Australia
Drawing Title
GA Plans
Level 05

Scale
1:200 @A1, 50%@A3
Status
For DA Issue
Project No.
19073
Dwg No.
DA-110-050
Drawn by
WC, CN, KR
Rev
J

TURNER

Level 7 ONE Oxford Street
Darlinghurst NSW 2010
AUSTRALIA
T +61 2 8668 0000
F +61 2 8668 0088
turnerstudio.com.au



NOTE: AFFORDABLE APARTMENTS

LEVEL 4 - LEVEL 6: ALL APARTMENTS
LEVEL 7: ALL APARTMENTS EXCEPT 7.01 & 7.02
LEVEL 8: ONLY APARTMENTS 8.07 & 8.08
48 AFFORDABLE APARTMENTS TOTAL.
TOTAL AFFORDABLE GFA = 3622.26m²

NOTES
THIS DRAWING IS COPYRIGHT © OF TURNER. NO REPRODUCTION WITHOUT PERMISSION. UNLESS NOTED OTHERWISE THIS DRAWING IS NOT FOR CONSTRUCTION. ALL DIMENSIONS AND LEVELS ARE TO BE CHECKED ON SITE PRIOR TO THE COMMENCEMENT OF WORK. INFORM TURNER OF ANY DISCREPANCIES FOR CLARIFICATION BEFORE PROCEEDING WITH WORK. DRAWINGS ARE NOT TO BE SCALED. USE ONLY FIGURED DIMENSIONS. REFER TO CONSULTANT DOCUMENTATION FOR FURTHER INFORMATION. DWG, PC AND BIM FILES ARE UNCONTROLLED DOCUMENTS AND ARE ISSUED FOR INFORMATION ONLY.

CLIENT
Deicorp
Level 3 161 Redfern Street Redfern NSW
2016

Rev	Date	Approved by	Revision Notes
B	16.10.23	VR	For Coordination
C	23.10.23	KR	For Review
D	03.11.23	KR	For Review
E	09.01.24	KR	For Coordination
F	07.03.24	KR	For Information
G	21.03.24	KR	For DA Issue
H	12.08.24	AH	For Coordination
I	13.08.24	AH	For Coordination
J	30.08.24	AH	For DA Issue

Project Title
Fiveways Crows Nest
391/423 Pacific Hwy Crows Nest NSW 2065 Australia
Drawing Title
GA Plans
Level 06

Scale
1:200 @A1, 50% @A3
Status
For DA Issue
Project No.
19073
Dwg No.
DA-110-060
Drawn by
WC, CN, KR
Rev
J

TURNER

Level 7 ONE Oxford Street
Darlinghurst NSW 2010
AUSTRALIA
T +61 2 8668 0000
F +61 2 8668 0088
turnerstudio.com.au



NOTE: AFFORDABLE APARTMENTS

LEVEL 4 - LEVEL 6: ALL APARTMENTS
LEVEL 7: ALL APARTMENTS EXCEPT 7.01 & 7.02
LEVEL 8: ONLY APARTMENTS 8.07 & 8.08
48 AFFORDABLE APARTMENTS TOTAL.
TOTAL AFFORDABLE GFA = 3622.26m²

NOTES
THIS DRAWING IS COPYRIGHT © OF TURNER. NO REPRODUCTION WITHOUT PERMISSION. UNLESS NOTED OTHERWISE THIS DRAWING IS NOT FOR CONSTRUCTION. ALL DIMENSIONS AND LEVELS ARE TO BE CHECKED ON SITE PRIOR TO THE COMMENCEMENT OF WORK. INFORM TURNER OF ANY DISCREPANCIES FOR CLARIFICATION BEFORE PROCEEDING WITH WORK. DRAWINGS ARE NOT TO BE SCALED. USE ONLY FIGURED DIMENSIONS. REFER TO CONSULTANT DOCUMENTATION FOR FURTHER INFORMATION. DWG, PC AND BIMA FILES ARE UNCONTROLLED DOCUMENTS AND ARE ISSUED FOR INFORMATION ONLY.

CLIENT
Deicorp
Level 3 161 Redfern Street Redfern NSW
2016

Rev	Date	Approved by	Revision Notes
B	16.10.23	VR	For Coordination
C	23.10.23	KR	For Review
D	03.11.23	KR	For Review
E	09.01.24	KR	For Coordination
F	07.03.24	KR	For Information
G	21.03.24	KR	For DA Issue
H	12.08.24	AH	For Coordination
I	13.08.24	AH	For Coordination
J	30.08.24	AH	For DA Issue

Project Title
Fiveways Crows Nest
391/423 Pacific Hwy Crows Nest NSW 2065 Australia
Drawing Title
GA Plans
Level 07

Scale
1:200 @A1, 50%@A3
Status
For DA Issue
Project No.
19073
Dwg No.
DA-110-070
Drawn by
WC, CN, KR
Rev
J

TURNER

Level 7 ONE Oxford Street
Darlinghurst NSW 2010
AUSTRALIA
T +61 2 8668 0000
F +61 2 8668 0088
turnerstudio.com.au



NOTE: AFFORDABLE APARTMENTS

LEVEL 4 - LEVEL 6: ALL APARTMENTS
LEVEL 7: ALL APARTMENTS EXCEPT 7.01 & 7.02
LEVEL 8: ONLY APARTMENTS 8.07 & 8.08
48 AFFORDABLE APARTMENTS TOTAL.
TOTAL AFFORDABLE GFA = 3622.26m²

NOTES
THIS DRAWING IS COPYRIGHT © OF TURNER. NO REPRODUCTION WITHOUT PERMISSION. UNLESS NOTED OTHERWISE THIS DRAWING IS NOT FOR CONSTRUCTION. ALL DIMENSIONS AND LEVELS ARE TO BE CHECKED ON SITE PRIOR TO THE COMMENCEMENT OF WORK. INFORM TURNER OF ANY DISCREPANCIES FOR CLARIFICATION BEFORE PROCEEDING WITH WORK. DRAWINGS ARE NOT TO BE SCALED. USE ONLY FIGURED DIMENSIONS. REFER TO CONSULTANT DOCUMENTATION FOR FURTHER INFORMATION. DWG, PC AND BIM FILES ARE UNCONTROLLED DOCUMENTS AND ARE ISSUED FOR INFORMATION ONLY.

CLIENT
Deicorp
Level 3 161 Redfern Street Redfern NSW
2016

Rev	Date	Approved by	Revision Notes
B	16.10.23	VR	For Coordination
C	23.10.23	KR	For Review
D	03.11.23	KR	For Review
E	09.01.24	KR	For Coordination
F	07.03.24	KR	For Information
G	21.03.24	KR	For DA Issue
H	12.08.24	AH	For Coordination
I	13.08.24	AH	For Coordination
J	30.08.24	AH	For DA Issue

Project Title
Fiveways Crows Nest
391/423 Pacific Hwy Crows Nest NSW 2065 Australia
Drawing Title
GA Plans
Level 08

Scale
1:200 @A1, 50%@A3
Status
For DA Issue
Project No.
19073
Dwg No.
DA-110-080
Drawn by
WC, CN, KR
Rev
J

TURNER

Level 7 ONE Oxford Street
Darlinghurst NSW 2010
AUSTRALIA
T +61 2 8668 0000
F +61 2 8668 0088
turner@turner.com.au



NOTES
THIS DRAWING IS COPYRIGHT © OF TURNER. NO REPRODUCTION WITHOUT PERMISSION. UNLESS NOTED OTHERWISE THIS DRAWING IS NOT FOR CONSTRUCTION. ALL DIMENSIONS AND LEVELS ARE TO BE CHECKED ON SITE PRIOR TO THE COMMENCEMENT OF WORK. INFORM TURNER OF ANY DISCREPANCIES FOR CLARIFICATION BEFORE PROCEEDING WITH WORK. DRAWINGS ARE NOT TO BE SCALED. USE ONLY FIGURED DIMENSIONS. REFER TO CONSULTANT DOCUMENTATION FOR FURTHER INFORMATION. DWG, PC AND BIM FILES ARE UNCONTROLLED DOCUMENTS AND ARE ISSUED FOR INFORMATION ONLY.

CLIENT
Deicorp
Level 3 161 Redfern Street Redfern NSW
2016

Rev	Date	Approved by	Revision Notes
B	16.10.23	VR	For Coordination
C	23.10.23	KR	For Review
D	03.11.23	KR	For Review
E	09.01.24	KR	For Coordination
F	07.03.24	KR	For Information
G	21.03.24	KR	For DA Issue
H	12.08.24	AH	For Coordination
I	13.08.24	AH	For Coordination
J	30.08.24	AH	For DA Issue

Project Title
Fiveways Crows Nest
391/423 Pacific Hwy Crows Nest NSW 2065 Australia
Drawing Title
GA Plans
Level 09

Scale
1:200 @A1, 50% @A3
Status
For DA Issue
Project No.
19073
Dwg No.
DA-110-090
Drawn by
WC, CN, KR
Rev
J
North
TURNER
Level 7 ONE Oxford Street
Sydney NSW 2010
AUSTRALIA
T +61 2 8668 0000
F +61 2 8668 0088
turnerstudio.com.au



NOTES
THIS DRAWING IS COPYRIGHT © OF TURNER. NO REPRODUCTION WITHOUT PERMISSION. UNLESS NOTED OTHERWISE THIS DRAWING IS NOT FOR CONSTRUCTION. ALL DIMENSIONS AND LEVELS ARE TO BE CHECKED ON SITE PRIOR TO THE COMMENCEMENT OF WORK. INFORM TURNER OF ANY DISCREPANCIES FOR CLARIFICATION BEFORE PROCEEDING WITH WORK. DRAWINGS ARE NOT TO BE SCALED. USE ONLY FIGURED DIMENSIONS. REFER TO CONSULTANT DOCUMENTATION FOR FURTHER INFORMATION. DWG, PC AND BIM FILES ARE UNCONTROLLED DOCUMENTS AND ARE ISSUED FOR INFORMATION ONLY.

DLCS Quality Endorsed Company ISO 9001:2015, Registration Number 20476
Notwithstanding to the contrary, the drawings are not to be used for any purpose other than that for which they were prepared.

CLIENT
Deicorp
Level 3 161 Redfern Street Redfern NSW
2016

Rev	Date	Approved by	Revision Notes
B	16.10.23	VR	For Coordination
C	23.10.23	KR	For Review
D	03.11.23	KR	For Review
E	09.01.24	KR	For Coordination
F	07.03.24	KR	For Information
G	21.03.24	KR	For DA Issue
H	12.08.24	AH	For Coordination
I	13.08.24	AH	For Coordination
J	30.08.24	AH	For DA Issue

Project Title
Fiveways Crows Nest
391/423 Pacific Hwy Crows Nest NSW 2065 Australia
Drawing Title
GA Plans
Level 10

Scale
1:200 @A1, 50% @A3
Status
For DA Issue
Project No.
19073
Dwg No.
DA-110-100
Drawn by
WC, CN, KR
Rev
J
North

TURNER

Level 7 ONE Oxford Street
Sydney NSW 2010
AUSTRALIA
T +61 2 8668 0000
F +61 2 8668 0088
turnerstudio.com.au



NOTES
THIS DRAWING IS COPYRIGHT © OF TURNER. NO REPRODUCTION WITHOUT PERMISSION. UNLESS NOTED OTHERWISE THIS DRAWING IS NOT FOR CONSTRUCTION. ALL DIMENSIONS AND LEVELS ARE TO BE CHECKED ON SITE PRIOR TO THE COMMENCEMENT OF WORK. INFORM TURNER OF ANY DISCREPANCIES FOR CLARIFICATION BEFORE PROCEEDING WITH WORK. DRAWINGS ARE NOT TO BE SCALED. USE ONLY FIGURED DIMENSIONS. REFER TO CONSULTANT DOCUMENTATION FOR FURTHER INFORMATION. DWG, PC AND BIM FILES ARE UNCONTROLLED DOCUMENTS AND ARE ISSUED FOR INFORMATION ONLY.

CLIENT
Deicorp
Level 3 161 Redfern Street Redfern NSW
2016

Rev	Date	Approved by	Revision Notes
B	16.10.23	VR	For Coordination
C	23.10.23	KR	For Review
D	03.11.23	KR	For Review
E	09.01.24	KR	For Coordination
F	07.03.24	KR	For Information
G	21.03.24	KR	For DA Issue
H	12.08.24	AH	For Coordination
I	13.08.24	AH	For Coordination
J	30.08.24	AH	For DA Issue

Project Title
Fiveways Crows Nest
391/423 Pacific Hwy Crows Nest NSW 2065 Australia
Drawing Title
GA Plans
Level 11

Scale
1:200 @A1, 50% @A3
Status
For DA Issue
Project No.
19073
Dwg No.
DA-110-110
Drawn by
WC, CN, KR
Rev
J
North
TURNER
Level 7 ONE Oxford Street
Sydney NSW 2010
AUSTRALIA
T +61 2 8668 0000
F +61 2 8668 0088
turnerstudio.com.au



NOTES
THIS DRAWING IS COPYRIGHT © OF TURNER. NO REPRODUCTION WITHOUT PERMISSION. UNLESS NOTED OTHERWISE THIS DRAWING IS NOT FOR CONSTRUCTION. ALL DIMENSIONS AND LEVELS ARE TO BE CHECKED ON SITE PRIOR TO THE COMMENCEMENT OF WORK. INFORM TURNER OF ANY DISCREPANCIES FOR CLARIFICATION BEFORE PROCEEDING WITH WORK. DRAWINGS ARE NOT TO BE SCALED. USE ONLY FIGURED DIMENSIONS. REFER TO CONSULTANT DOCUMENTATION FOR FURTHER INFORMATION. DWG, PC AND BMD FILES ARE UNCONTROLLED DOCUMENTS AND ARE ISSUED FOR INFORMATION ONLY.

CLIENT
Deicorp
Level 3 161 Redfern Street Redfern NSW
2016

Rev	Date	Approved by	Revision Notes
B	16.10.23	VR	For Coordination
C	23.10.23	KR	For Review
D	03.11.23	KR	For Review
E	09.01.24	KR	For Coordination
F	07.03.24	KR	For Information
G	21.03.24	KR	For DA Issue
H	12.08.24	AH	For Coordination
I	13.08.24	AH	For Coordination
J	30.08.24	AH	For DA Issue

Project Title
Fiveways Crows Nest
391/423 Pacific Hwy Crows Nest NSW 2065 Australia
Drawing Title
GA Plans
Level 12

Scale
1:200 @A1, 50% @A3
Status
For DA Issue
Project No.
19073
Dwg No.
DA-110-120
Drawn by
WC, CN, KR
Rev
J
North

TURNER

Level 7 ONE Oxford Street
Darlinghurst NSW 2010
AUSTRALIA
T +61 2 8668 0000
F +61 2 8668 0088
turnerstudio.com.au



NOTES
THIS DRAWING IS COPYRIGHT © OF TURNER. NO REPRODUCTION WITHOUT PERMISSION. UNLESS NOTED OTHERWISE THIS DRAWING IS NOT FOR CONSTRUCTION. ALL DIMENSIONS AND LEVELS ARE TO BE CHECKED ON SITE PRIOR TO THE COMMENCEMENT OF WORK. INFORM TURNER OF ANY DISCREPANCIES FOR CLARIFICATION BEFORE PROCEEDING WITH WORK. DRAWINGS ARE NOT TO BE SCALED. USE ONLY FIGURED DIMENSIONS. REFER TO CONSULTANT DOCUMENTATION FOR FURTHER INFORMATION. DWG, PC AND BIM FILES ARE UNCONTROLLED DOCUMENTS AND ARE ISSUED FOR INFORMATION ONLY.

CLIENT
Deicorp
Level 3 161 Redfern Street Redfern NSW
2016

Rev	Date	Approved by	Revision Notes
B	16.10.23	VR	For Coordination
C	23.10.23	KR	For Review
D	03.11.23	KR	For Review
E	09.01.24	KR	For Coordination
F	07.03.24	KR	For Information
G	21.03.24	KR	For DA Issue
H	12.08.24	AH	For Coordination
I	13.08.24	AH	For Coordination
J	30.08.24	AH	For DA Issue

Project Title
Fiveways Crows Nest
391/423 Pacific Hwy Crows Nest NSW 2065 Australia
Drawing Title
GA Plans
Level 13

Scale
1:200 @A1, 50% @A3
Status
For DA Issue
Project No.
19073
Dwg No.
DA-110-130
Drawn by
WC, CN, KR
Rev
J

TURNER

Level 7 ONE Oxford Street
Sydney NSW 2010
AUSTRALIA
T +61 2 8668 0000
F +61 2 8668 0088
turnerstudio.com.au



NOTES
THIS DRAWING IS COPYRIGHT © OF TURNER. NO REPRODUCTION WITHOUT PERMISSION. UNLESS NOTED OTHERWISE THIS DRAWING IS NOT FOR CONSTRUCTION. ALL DIMENSIONS AND LEVELS ARE TO BE CHECKED ON SITE PRIOR TO THE COMMENCEMENT OF WORK. INFORM TURNER OF ANY DISCREPANCIES FOR CLARIFICATION BEFORE PROCEEDING WITH WORK. DRAWINGS ARE NOT TO BE SCALED. USE ONLY FIGURED DIMENSIONS. REFER TO CONSULTANT DOCUMENTATION FOR FURTHER INFORMATION. DWG, PC AND BMM FILES ARE UNCONTROLLED DOCUMENTS AND ARE ISSUED FOR INFORMATION ONLY.

DLCS Quality Endorsed Company ISO 9001:2015, Registration Number 20476
Notwithstanding to: Nicholas Turner 6055, 48th St 204 204 811

CLIENT
Deicorp
Level 3 161 Redfern Street Redfern NSW
2016

Rev	Date	Approved by	Revision Notes
E	16.10.23	VR	For Coordination
F	23.10.23	KR	For Review
G	03.11.23	KR	For Review
H	09.01.24	KR	For Coordination
I	07.03.24	KR	For Information
J	21.03.24	KR	For DA Issue
K	12.08.24	AH	For Coordination
L	13.08.24	AH	For Coordination
M	30.08.24	AH	For DA Issue

Project Title
Fiveways Crows Nest
391/423 Pacific Hwy Crows Nest NSW 2065 Australia
Drawing Title
GA Plans
Level 14

Scale
1:200 @A1, 50% @A3
Status
For DA Issue
Project No.
19073
Dwg No.
DA-110-140
Drawn by
WC, CN, KR
Rev
M
North
↗

TURNER

Level 7 ONE Oxford Street
Sydney NSW 2010
AUSTRALIA
T +61 2 8668 0000
F +61 2 8668 0088
turnerstudio.com.au



NOTES
THIS DRAWING IS COPYRIGHT © OF TURNER. NO REPRODUCTION WITHOUT PERMISSION. UNLESS NOTED OTHERWISE THIS DRAWING IS NOT FOR CONSTRUCTION. ALL DIMENSIONS AND LEVELS ARE TO BE CHECKED ON SITE PRIOR TO THE COMMENCEMENT OF WORK. INFORM TURNER OF ANY DISCREPANCIES FOR CLARIFICATION BEFORE PROCEEDING WITH WORK. DRAWINGS ARE NOT TO BE SCALED. USE ONLY FIGURED DIMENSIONS. REFER TO CONSULTANT DOCUMENTATION FOR FURTHER INFORMATION. DWG, PC AND BIMA FILES ARE UNCONTROLLED DOCUMENTS AND ARE ISSUED FOR INFORMATION ONLY.

DLCS Quality Endorsed Company ISO 9001:2015, Registration Number 20476
Notwithstanding to: Nicholas Turner 6055, APR 98 504 594 871

CLIENT
Deicorp
Level 3 161 Redfern Street Redfern NSW
2016

Rev	Date	Approved by	Revision Notes
B	16.10.23	VR	For Coordination
C	23.10.23	KR	For Review
D	03.11.23	KR	For Review
E	09.01.24	KR	For Coordination
F	07.03.24	KR	For Information
G	21.03.24	KR	For DA Issue
H	12.08.24	AH	For Coordination
I	13.08.24	AH	For Coordination
J	30.08.24	AH	For DA Issue

Project Title
Fiveways Crows Nest
391/423 Pacific Hwy Crows Nest NSW 2065 Australia
Drawing Title
GA Plans
Level 16

Scale
1:200 @A1, 50% @A3
Status
For DA Issue
Project No.
19073
Dwg No.
DA-110-160
Drawn by
WC, CN, KR
Rev
J

TURNER

Level 7 ONE Oxford Street
Sydney NSW 2010
AUSTRALIA
T +61 2 8668 0000
F +61 2 8668 0088
turnerstudio.com.au



NOTES
THIS DRAWING IS COPYRIGHT © OF TURNER. NO REPRODUCTION WITHOUT PERMISSION. UNLESS NOTED OTHERWISE THIS DRAWING IS NOT FOR CONSTRUCTION. ALL DIMENSIONS AND LEVELS ARE TO BE CHECKED ON SITE PRIOR TO THE COMMENCEMENT OF WORK. INFORM TURNER OF ANY DISCREPANCIES FOR CLARIFICATION BEFORE PROCEEDING WITH WORK. DRAWINGS ARE NOT TO BE SCALED. USE ONLY FIGURED DIMENSIONS. REFER TO CONSULTANT DOCUMENTATION FOR FURTHER INFORMATION. DWG, PC AND BMM FILES ARE UNCONTROLLED DOCUMENTS AND ARE ISSUED FOR INFORMATION ONLY.

DLCS Quality Endorsed Company ISO 9001:2015, Registration Number 20476
Notwithstanding to Nicholas Turner 6055, ABN 96 594 394 811

CLIENT
Deicorp
Level 3 161 Redfern Street Redfern NSW
2016

Rev	Date	Approved by	Revision Notes
B	16.10.23	VR	For Coordination
C	23.10.23	KR	For Review
D	03.11.23	KR	For Review
E	09.01.24	KR	For Coordination
F	07.03.24	KR	For Information
G	21.03.24	KR	For DA Issue
H	12.08.24	AH	For Coordination
I	13.08.24	AH	For Coordination
J	30.08.24	AH	For DA Issue

Project Title
Fiveways Crows Nest
391/423 Pacific Hwy Crows Nest NSW 2065 Australia
Drawing Title
GA Plans
Level 17

Scale
1:200 @A1, 50% @A3
Status
For DA Issue
Project No.
19073
Dwg No.
DA-110-170
Drawn by
WC, CN, KR
Rev
J

TURNER

Level 7 ONE Oxford Street
Sydney NSW 2010
AUSTRALIA
T +61 2 8668 0000
F +61 2 8668 0088
turnerstudio.com.au





NOTES
THIS DRAWING IS COPYRIGHT © OF TURNER. NO REPRODUCTION WITHOUT PERMISSION. UNLESS NOTED OTHERWISE THIS DRAWING IS NOT FOR CONSTRUCTION. ALL DIMENSIONS AND LEVELS ARE TO BE CHECKED ON SITE PRIOR TO THE COMMENCEMENT OF WORK. INFORM TURNER OF ANY DISCREPANCIES FOR CLARIFICATION BEFORE PROCEEDING WITH WORK. DRAWINGS ARE NOT TO BE SCALED. USE ONLY FIGURED DIMENSIONS. REFER TO CONSULTANT DOCUMENTATION FOR FURTHER INFORMATION. DWG, PC AND BIM FILES ARE UNCONTROLLED DOCUMENTS AND ARE ISSUED FOR INFORMATION ONLY.

DLCS Quality Endorsed Company ISO 9001:2015, Registration Number 20476
Notwithstanding to the extent of the disclaimer, the client acknowledges and agrees that the drawings are not to be used for any purpose other than that for which they were prepared.

CLIENT
Deicorp
Level 3 161 Redfern Street Redfern NSW
2016

Rev	Date	Approved by	Revision Notes
B	16.10.23	VR	For Coordination
C	23.10.23	KR	For Review
D	03.11.23	KR	For Review
E	09.01.24	KR	For Coordination
F	07.03.24	KR	For Information
G	21.03.24	KR	For DA Issue
H	12.08.24	AH	For Coordination
I	13.08.24	AH	For Coordination
J	30.08.24	AH	For DA Issue

Project Title
Fiveways Crows Nest
391/423 Pacific Hwy Crows Nest NSW 2065 Australia
Drawing Title
GA Plans
Level 19

Scale
1:200 @A1, 50% @A3
Status
For DA Issue
Project No.
19073
Dwg No.
DA-110-190
Drawn by
WC, CN, KR
Rev
J

TURNER

Level 7 ONE Oxford Street
Sydney NSW 2010
AUSTRALIA
T +61 2 8668 0000
F +61 2 8668 0088
turnerstudio.com.au



NOTES
THIS DRAWING IS COPYRIGHT © OF TURNER. NO REPRODUCTION WITHOUT PERMISSION. UNLESS NOTED OTHERWISE THIS DRAWING IS NOT FOR CONSTRUCTION. ALL DIMENSIONS AND LEVELS ARE TO BE CHECKED ON SITE PRIOR TO THE COMMENCEMENT OF WORK. INFORM TURNER OF ANY DISCREPANCIES FOR CLARIFICATION BEFORE PROCEEDING WITH WORK. DRAWINGS ARE NOT TO BE SCALED. USE ONLY FIGURED DIMENSIONS. REFER TO CONSULTANT DOCUMENTATION FOR FURTHER INFORMATION. DWG, PC AND BIMA FILES ARE UNCONTROLLED DOCUMENTS AND ARE ISSUED FOR INFORMATION ONLY.

CLIENT
Deicorp
Level 3 161 Redfern Street Redfern NSW
2016

Rev	Date	Approved by	Revision Notes
B	16.10.23	VR	For Coordination
C	23.10.23	KR	For Review
D	03.11.23	KR	For Review
E	09.01.24	KR	For Coordination
F	07.03.24	KR	For Information
G	21.03.24	KR	For DA Issue
H	12.08.24	AH	For Coordination
I	13.08.24	AH	For Coordination
J	30.08.24	AH	For DA Issue

Project Title
Fiveways Crows Nest
391/423 Pacific Hwy Crows Nest NSW 2065 Australia
Drawing Title
GA Plans
Level 20

Scale
1:200 @A1, 50%@A3
Status
For DA Issue
Project No.
19073
Dwg No.
DA-110-200
Drawn by
WC, CN, KR
Rev
J
North
↗

TURNER

Level 7 ONE Oxford Street
Sydney NSW 2010
AUSTRALIA
T +61 2 8668 0000
F +61 2 8668 0088
turnerstudio.com.au