


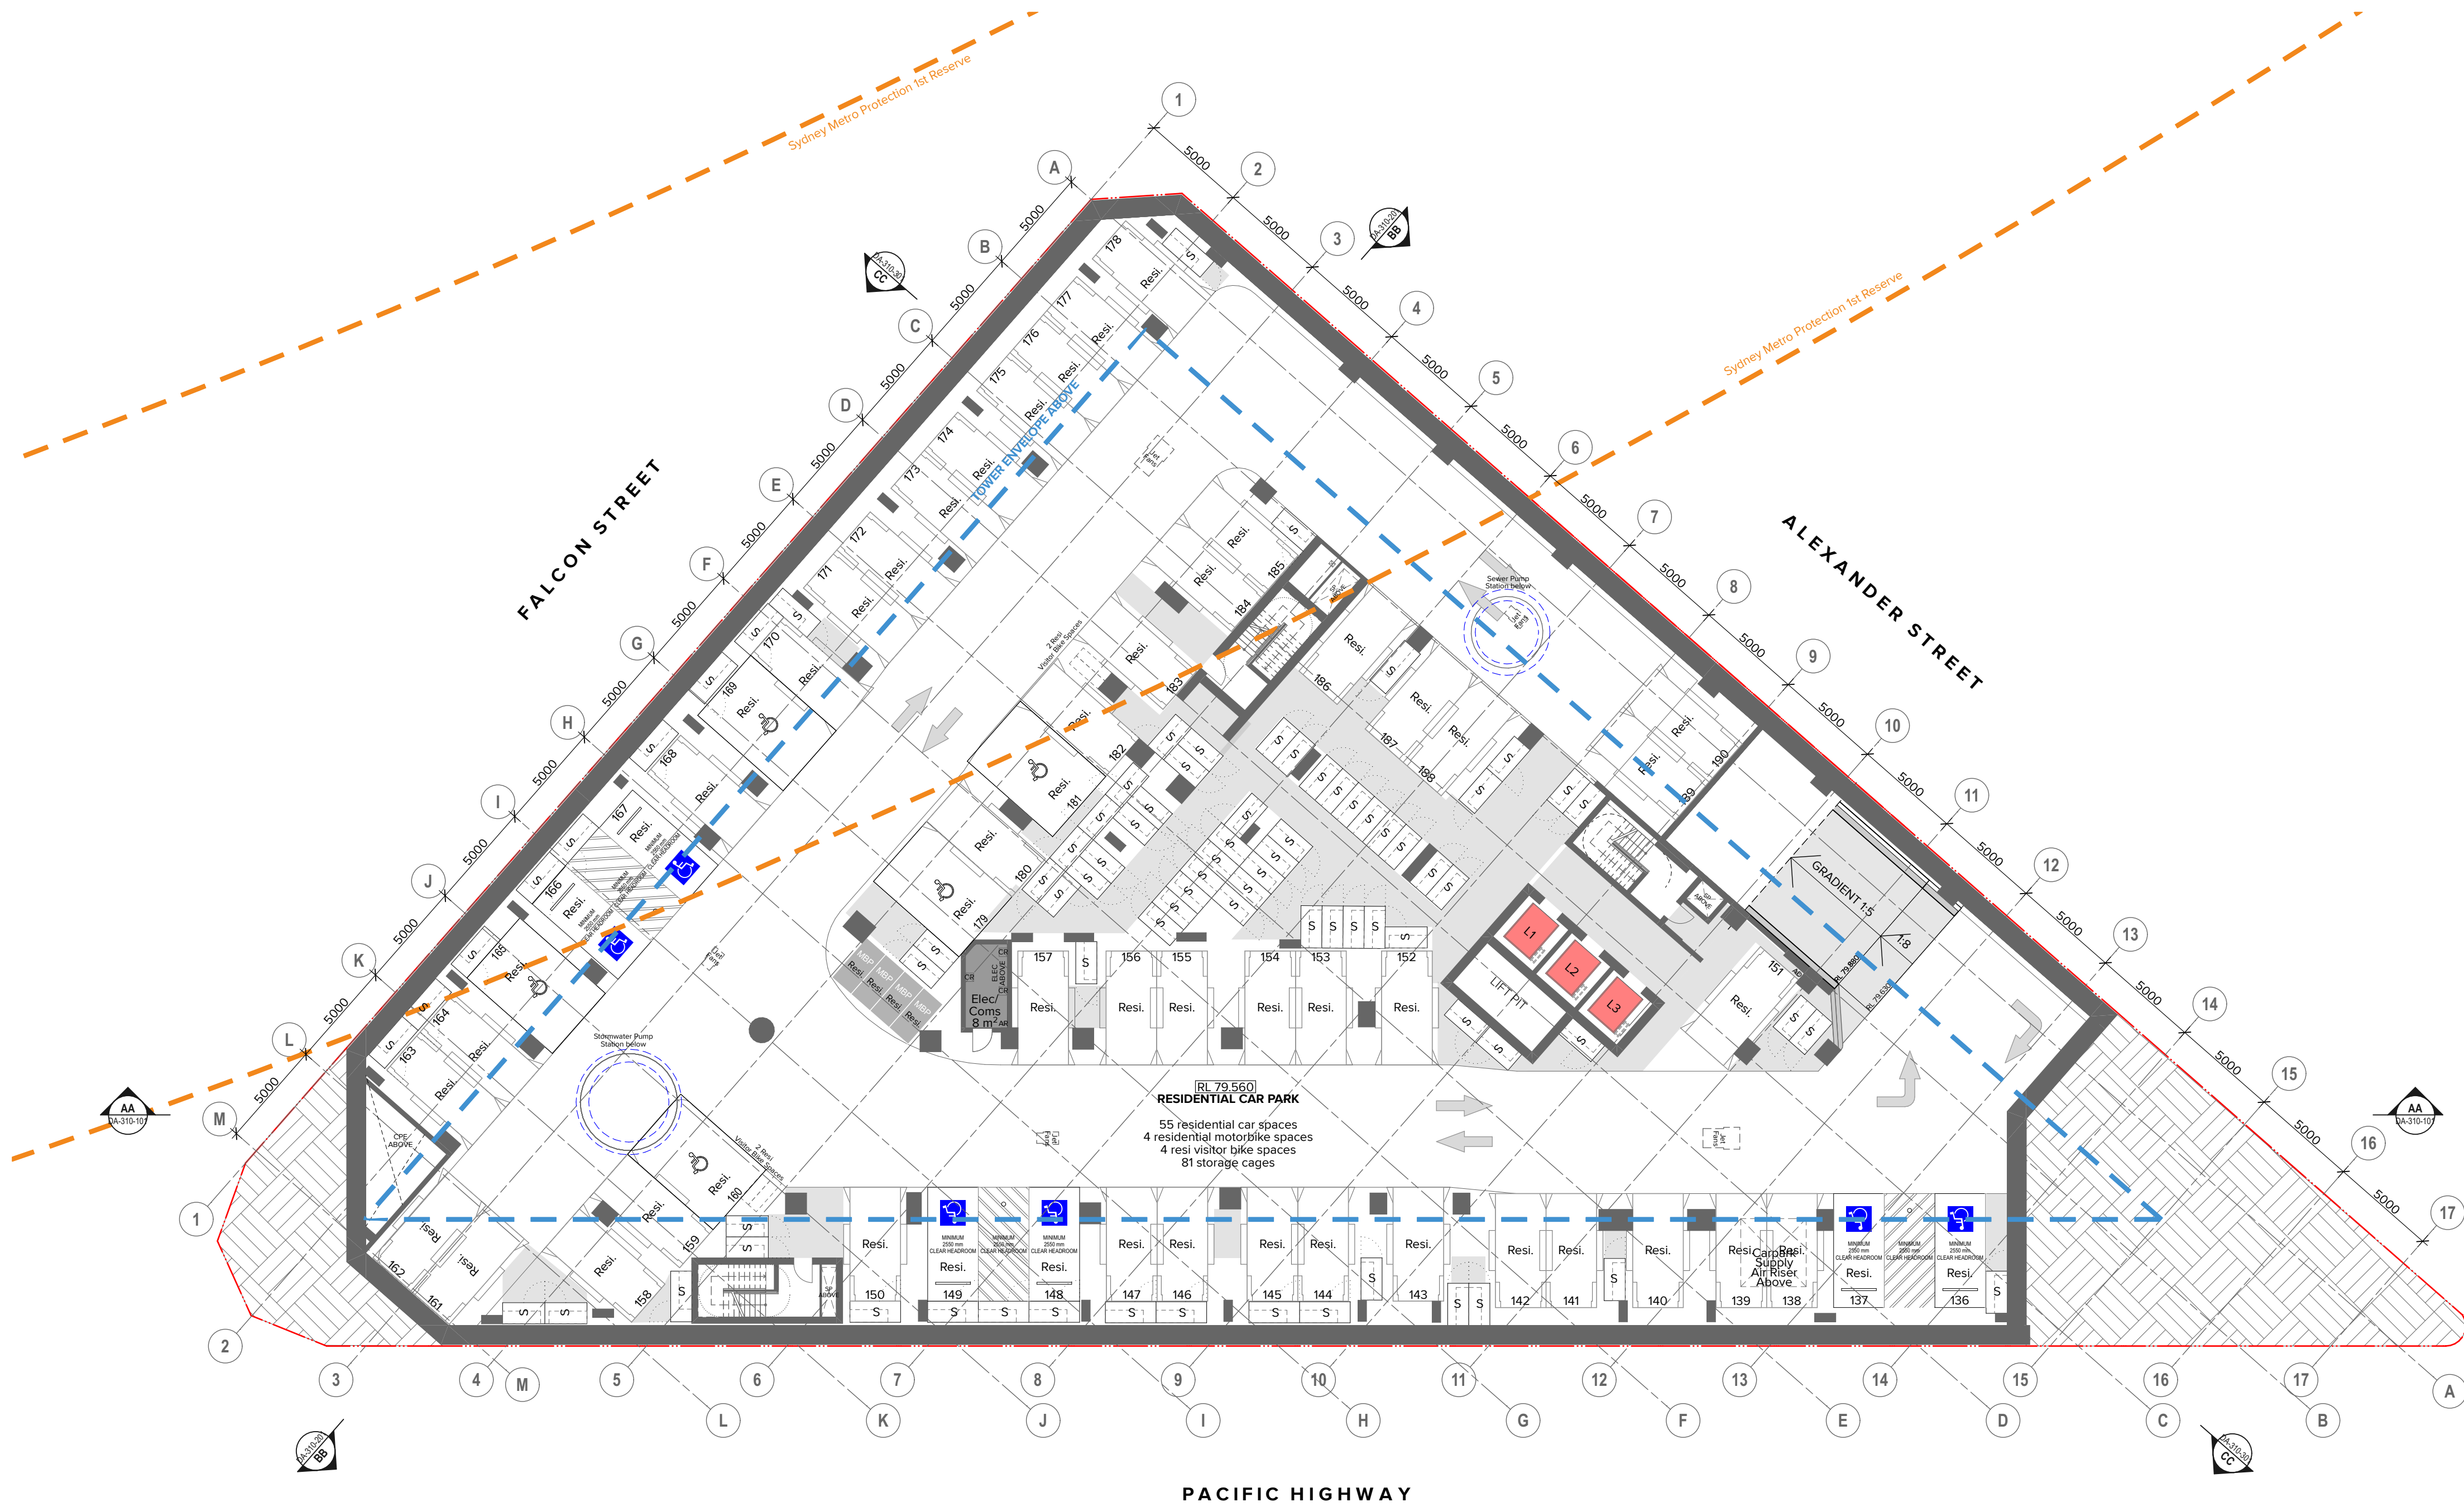

NOTES  
THIS DRAWING IS COPYRIGHT © OF TURNER. NO REPRODUCTION WITHOUT PERMISSION. UNLESS NOTED OTHERWISE THIS DRAWING IS NOT FOR CONSTRUCTION. ALL DIMENSIONS AND LEVELS ARE TO BE CHECKED ON SITE PRIOR TO THE COMMENCEMENT OF WORK. INFORM TURNER OF ANY DISCREPANCIES FOR CLARIFICATION BEFORE PROCEEDING WITH WORK. DRAWINGS ARE NOT TO BE SCALED. USE ONLY FIGURED DIMENSIONS. REFER TO CONSULTANT DOCUMENTATION FOR FURTHER INFORMATION. DWG, PC AND BIM FILES ARE UNCONTROLLED DOCUMENTS AND ARE ISSUED FOR INFORMATION ONLY.

DLCS Quality Endorsed Company ISO 9001:2015, Registration Number 20476  
Notwithstanding to Nicholas Turner 6055, 48th St 204 204 811

CLIENT

**Deicorp**  
Level 3 161 Redfern Street Redfern NSW  
2016

| Rev | Date     | Approved by | Revision Notes                  |
|-----|----------|-------------|---------------------------------|
| L   | 30.08.24 | AH          | For DA Issue                    |
| M   | 10.10.24 | AH          | For DA Issue                    |
| N   | 17.10.24 | SC          | For DA Issue                    |
| O   | 13.02.25 | AH          | For DA Issue                    |
| P   | 26.02.25 | AH          | For DA Issue                    |
| Q   | 19.03.25 | AH          | For DA Issue - 5 Level Basement |
| R   | 24.03.25 | AH          | For DA Issue - 5 Level Basement |
| S   | 02.04.25 | AH          | For DA Issue - 5 Level Basement |
| T   | 14.05.25 | AH          | For DA Issue - 5 Level Basement |

Project Title  
**Fiveways Crows Nest**  
391/423 Pacific Hwy Crows Nest NSW 2065 Australia

Drawing Title  
**GA Plans**  
**Basement 05**

Scale  
**1:200 @A1, 50% @A3**

Project No.  
**19073**

Drawn by  
**JCI/AL**

Status  
**For DA Issue**

Dwg No.  
**DA-110-003**


Rev  
**T**

North  
↗

**TURNER**

Level 7 ONE Oxford Street  
Sydney NSW 2010  
AUSTRALIA

T +61 2 8668 0000  
F +61 2 8668 0068  
turner@turner.com.au

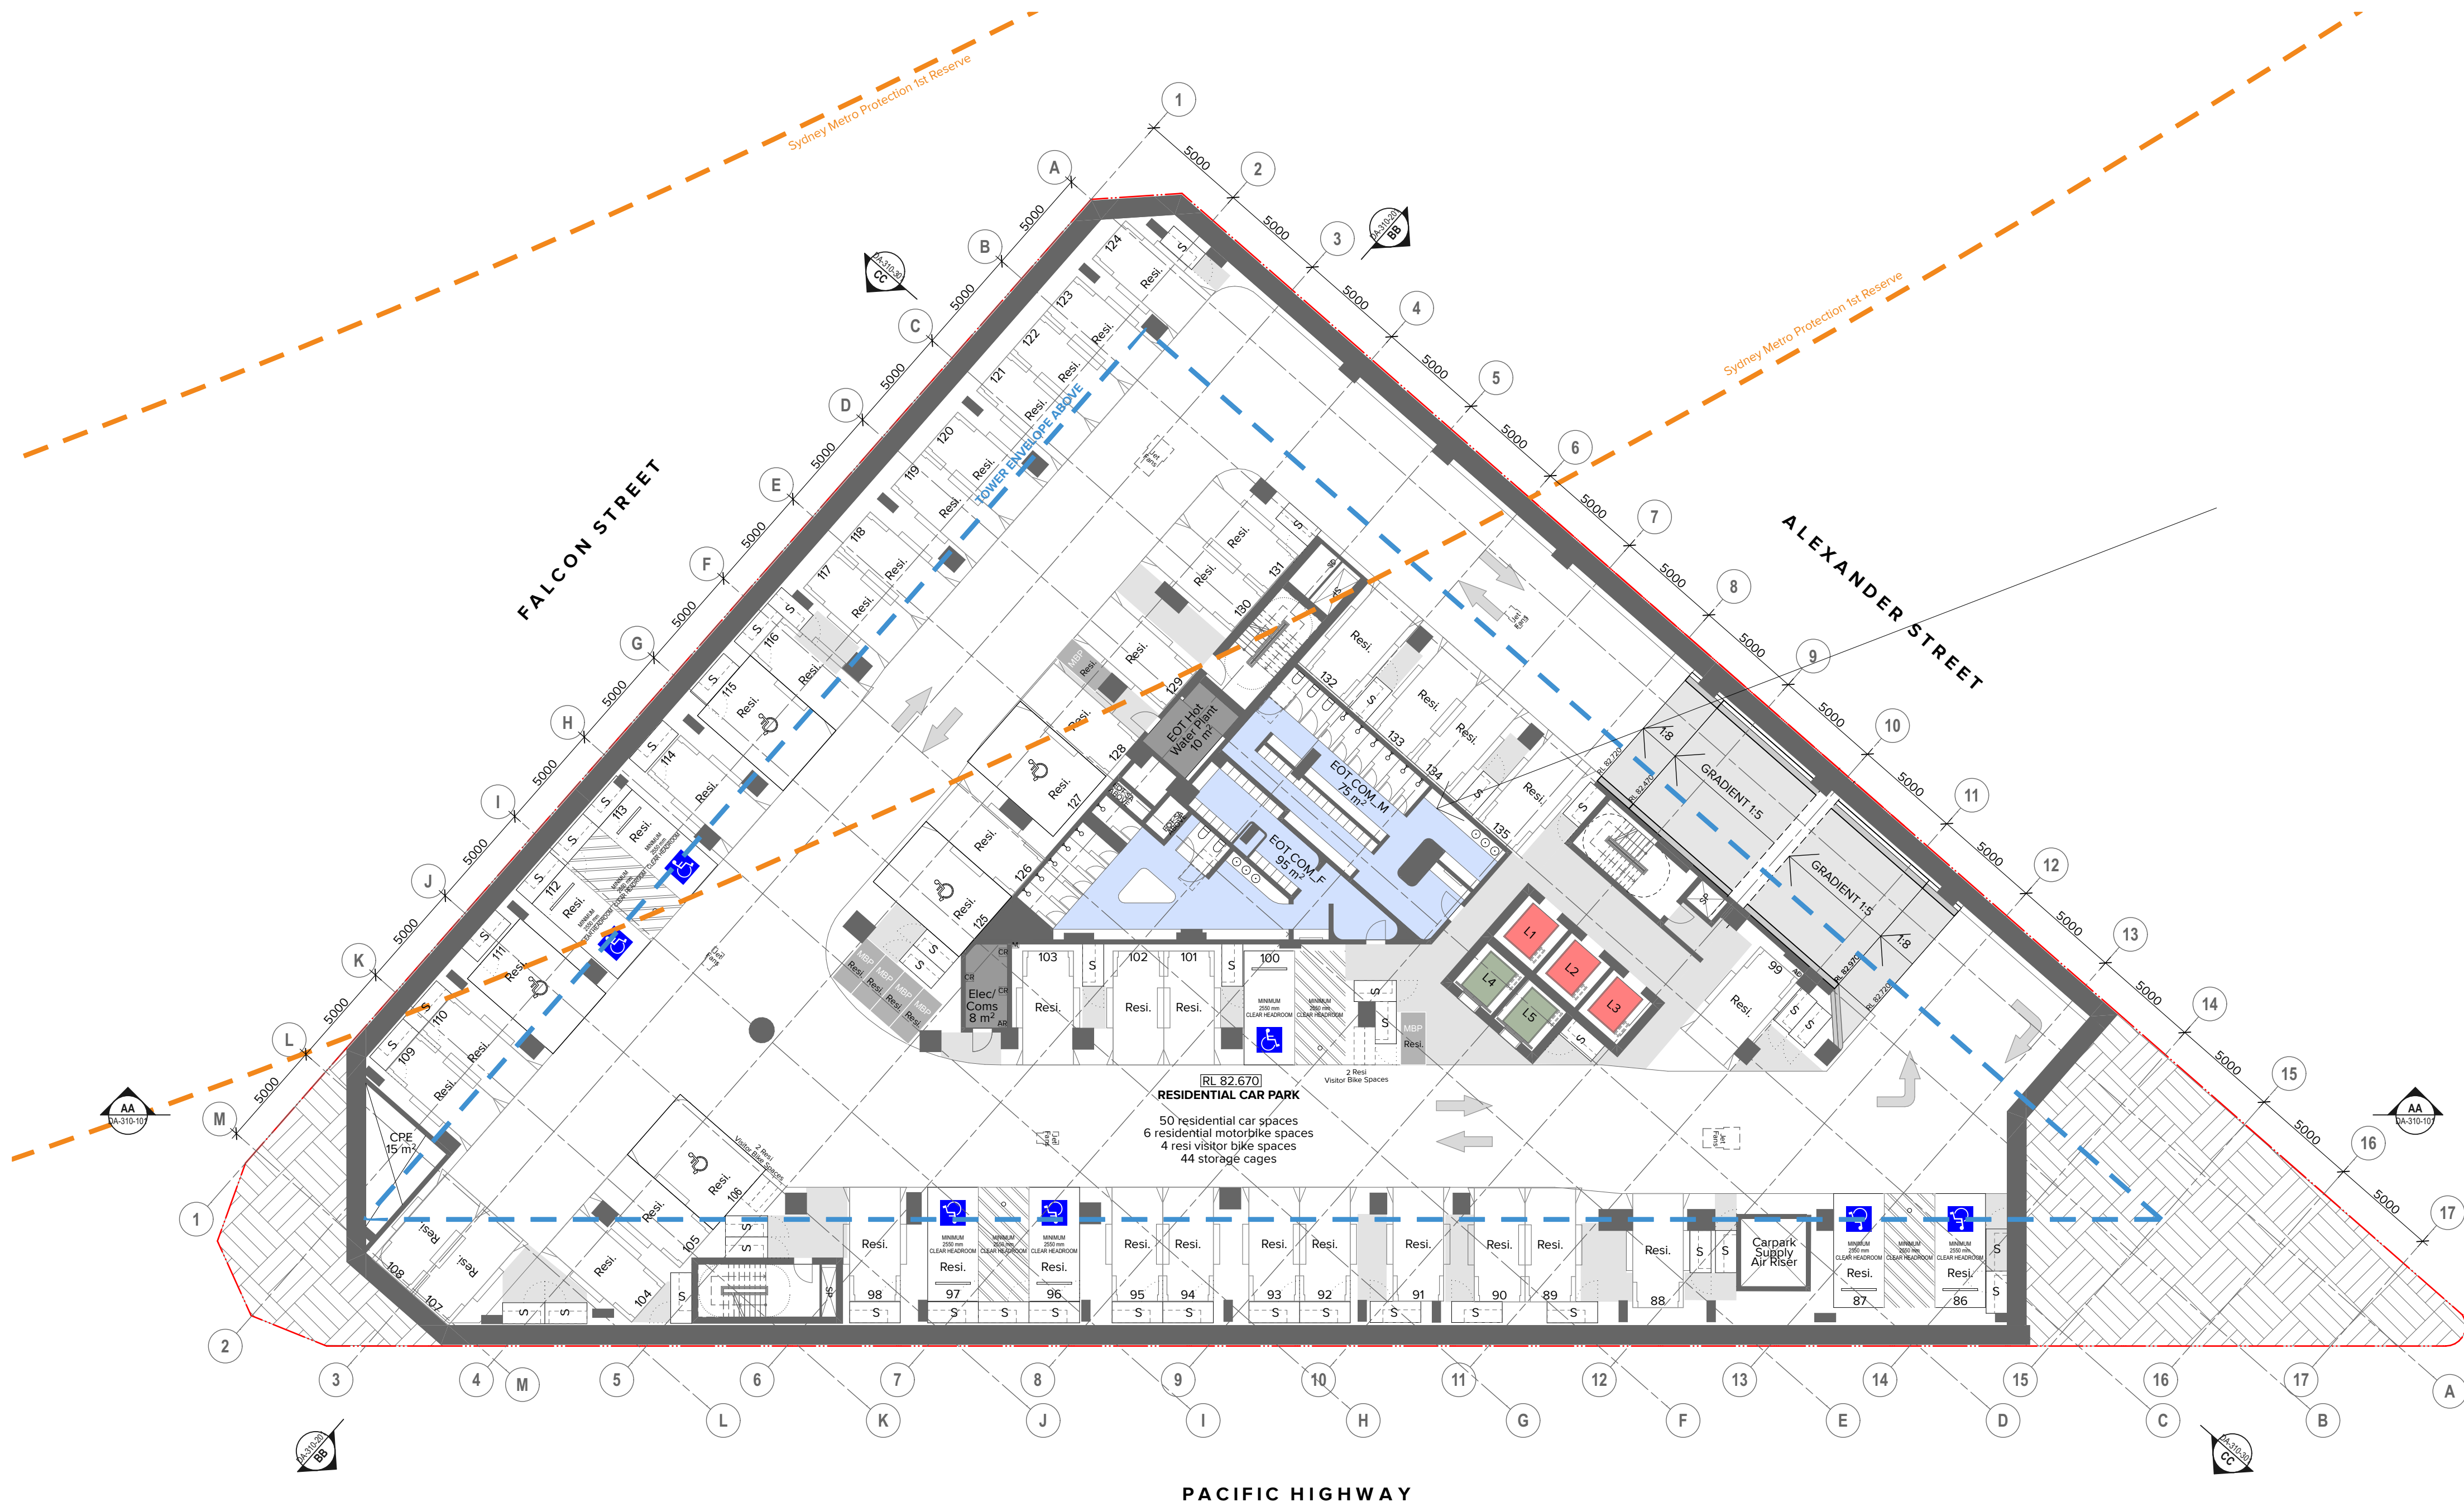

NOTES  
THIS DRAWING IS COPYRIGHT © OF TURNER. NO REPRODUCTION WITHOUT PERMISSION. UNLESS NOTED OTHERWISE THIS DRAWING IS NOT FOR CONSTRUCTION. ALL DIMENSIONS AND LEVELS ARE TO BE CHECKED ON SITE PRIOR TO THE COMMENCEMENT OF WORK. INFORM TURNER OF ANY DISCREPANCIES FOR CLARIFICATION BEFORE PROCEEDING WITH WORK. DRAWINGS ARE NOT TO BE SCALED. USE ONLY FIGURED DIMENSIONS. REFER TO CONSULTANT DOCUMENTATION FOR FURTHER INFORMATION (DWG, PC AND BIM) FILES AND UNCONTROLLED DOCUMENTS AND ARE ISSUED FOR INFORMATION ONLY.

DLCS Quality Endorsment Company ISO 9001:2015, Registration Number 20476  
Notwithstanding to Nicholas Turner 6885, ABN 98 594 094 811

CLIENT

**Deicorp**  
Level 3 161 Redfern Street Redfern NSW  
2016

| Rev | Date     | Approved by | Revision Notes                  |
|-----|----------|-------------|---------------------------------|
| N   | 30.08.24 | AH          | For DA Issue                    |
| O   | 10.10.24 | AH          | For DA Issue                    |
| P   | 17.10.24 | SC          | For DA Issue                    |
| Q   | 13.02.25 | AH          | For DA Issue                    |
| R   | 26.02.25 | AH          | For DA Issue                    |
| S   | 19.03.25 | AH          | For DA Issue - 5 Level Basement |
| T   | 24.03.25 | AH          | For DA Issue - 5 Level Basement |
| U   | 02.04.25 | AH          | For DA Issue - 5 Level Basement |
| V   | 14.05.25 | AH          | For DA Issue - 5 Level Basement |

Project Title  
**Fiveways Crows Nest**  
391/423 Pacific Hwy Crows Nest NSW 2065 Australia

Drawing Title  
**GA Plans**  
**Basement 04**

Scale  
**1:200 @A1, 50%@A3**

Project No.  
**19073**

Drawn by  
**JC/AL**

Status  
**For DA Issue**

Dwg No.  
**DA-110-004**


Rev  
**V**

North  
↗

**TURNER**

Level 7 ONE Oxford Street  
Sydney NSW 2010  
AUSTRALIA

T +61 2 8668 0000  
F +61 2 8668 0088  
turner@turner.com.au

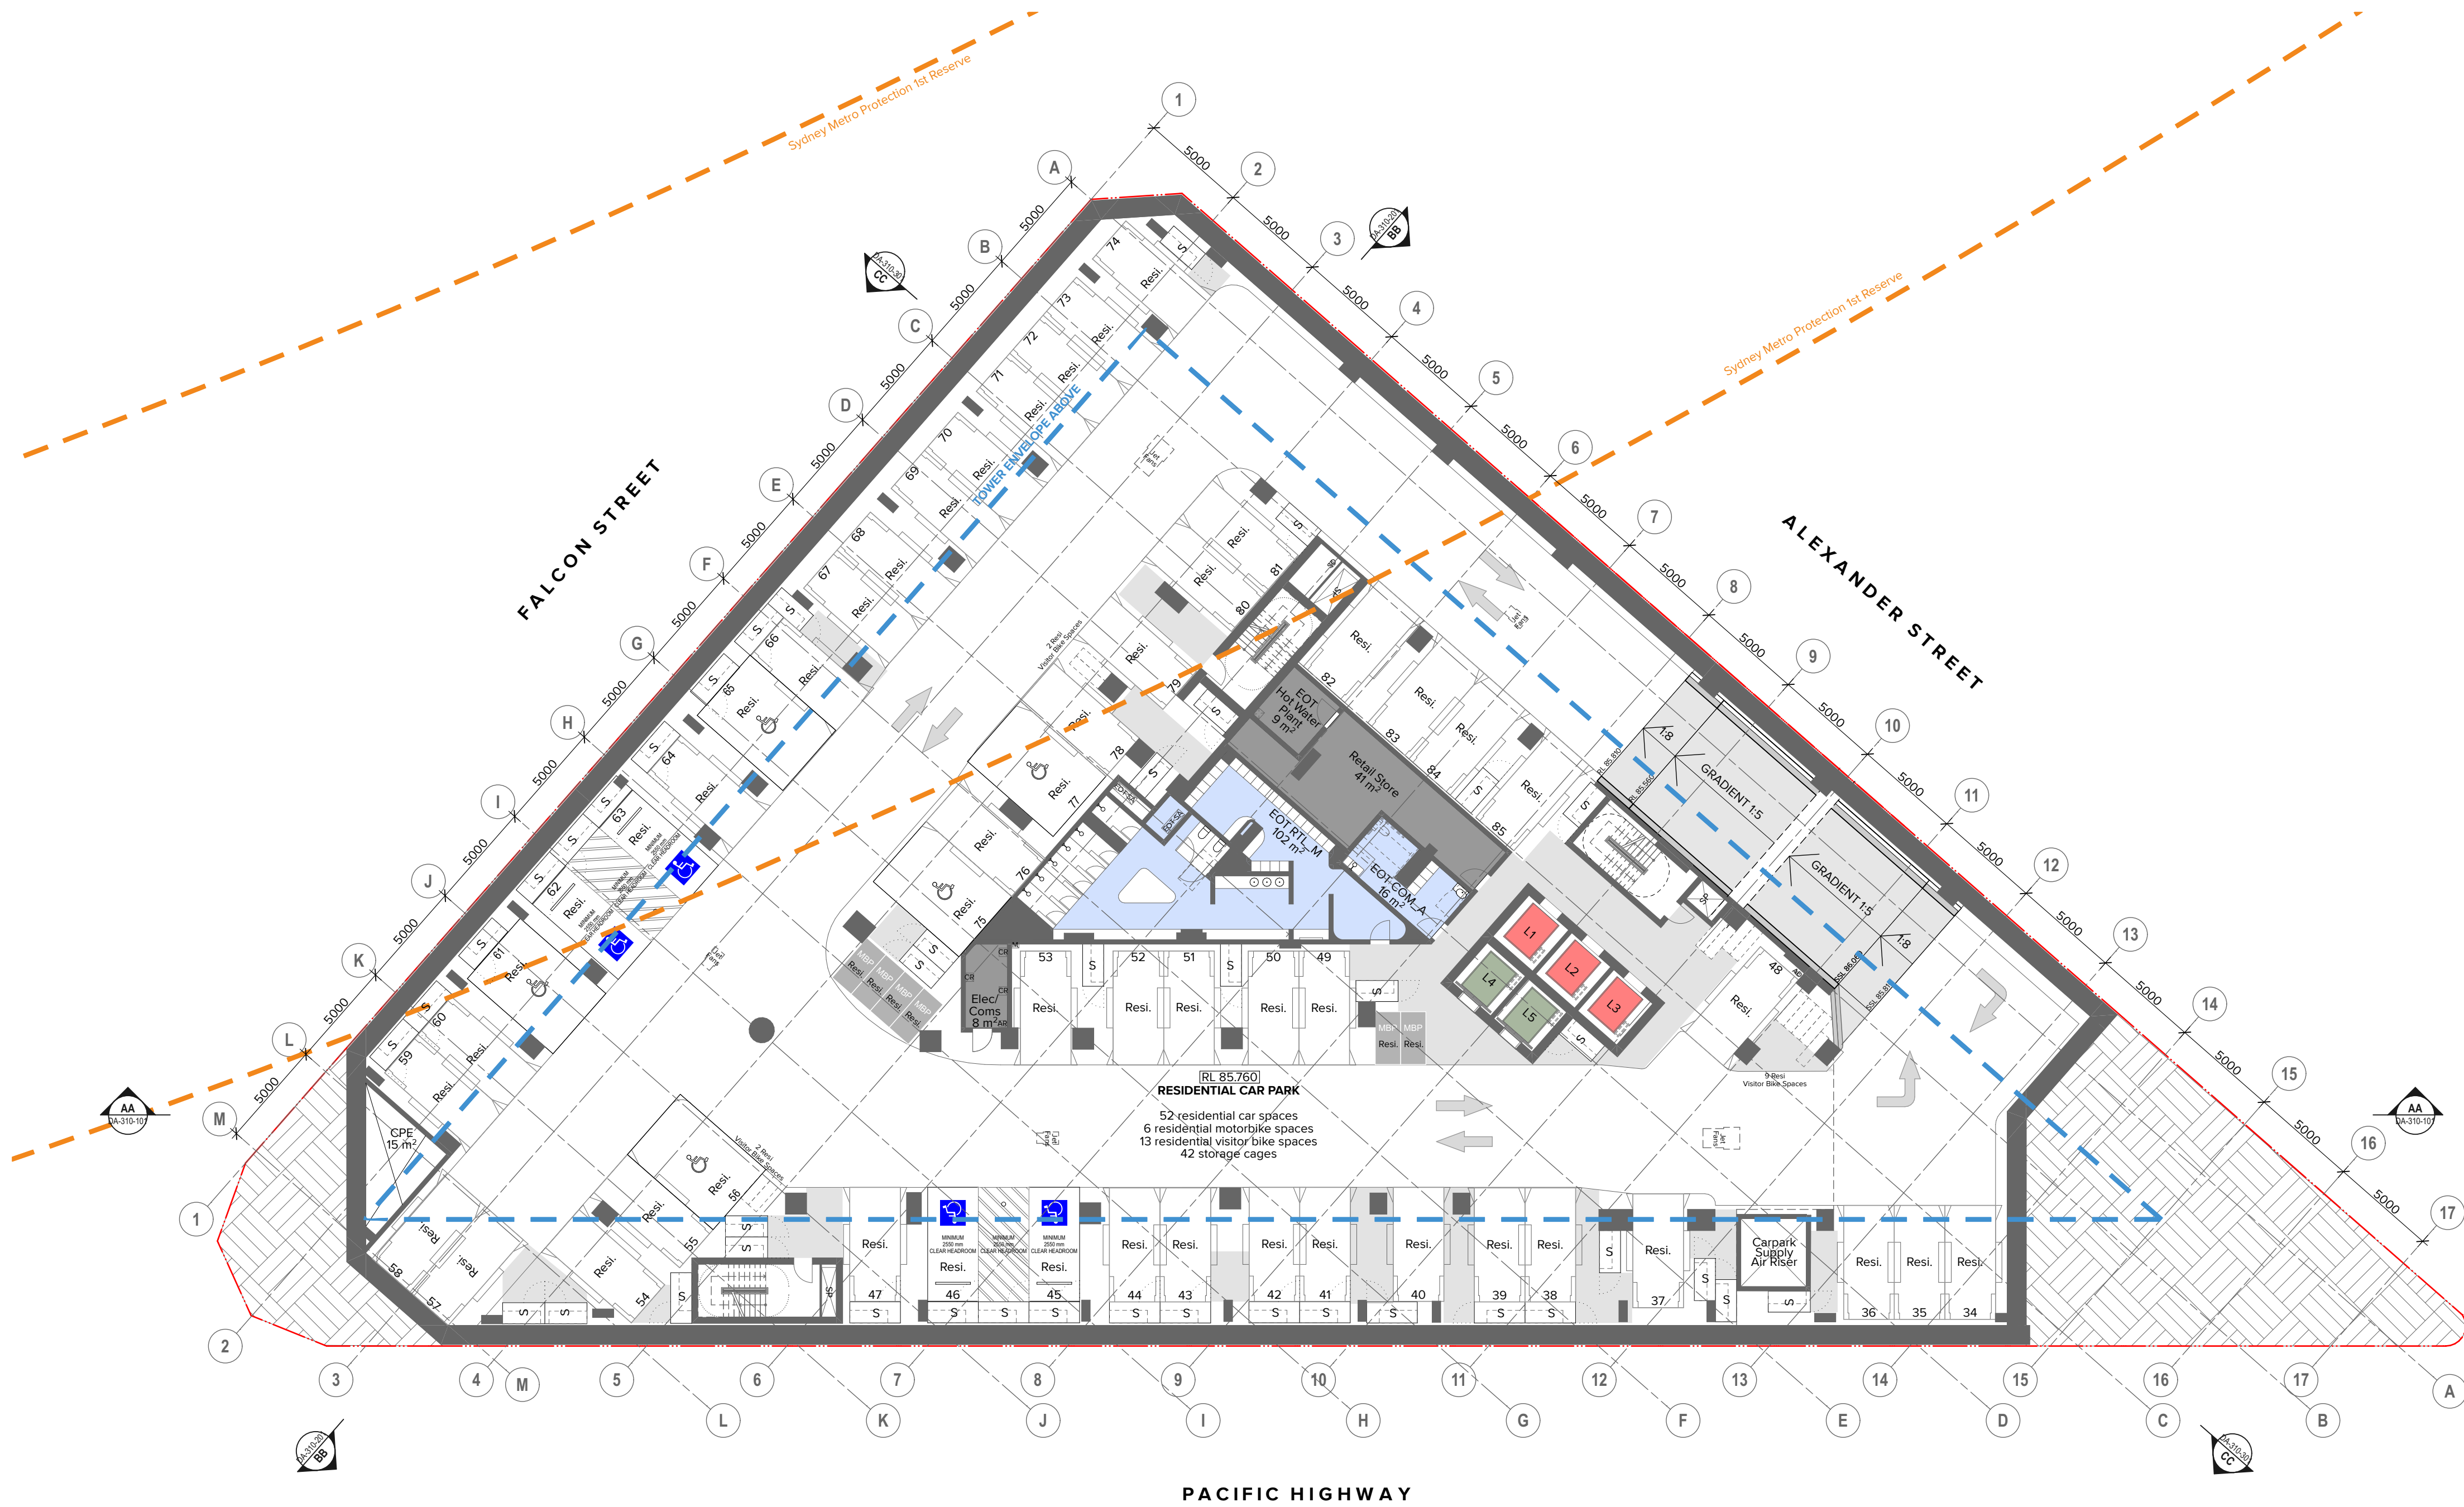

NOTES  
THIS DRAWING IS COPYRIGHT © OF TURNER. NO REPRODUCTION WITHOUT PERMISSION. UNLESS NOTED OTHERWISE THIS DRAWING IS NOT FOR CONSTRUCTION. ALL DIMENSIONS AND LEVELS ARE TO BE CHECKED ON SITE PRIOR TO THE COMMENCEMENT OF WORK. INFORM TURNER OF ANY DISCREPANCIES FOR CLARIFICATION BEFORE PROCEEDING WITH WORK. DRAWINGS ARE NOT TO BE SCALED. USE ONLY FIGURED DIMENSIONS. REFER TO CONSULTANT DOCUMENTATION FOR FURTHER INFORMATION. DWG: PC AND BMM FILES ARE UNCONTROLLED DOCUMENTS AND ARE ISSUED FOR INFORMATION ONLY.

CLIENT  
**Deicorp**  
Level 3 161 Redfern Street Redfern NSW  
2016

| Rev | Date     | Approved by | Revision Notes                  |
|-----|----------|-------------|---------------------------------|
| N   | 30.08.24 | AH          | For DA Issue                    |
| O   | 10.10.24 | AH          | For DA Issue                    |
| P   | 17.10.24 | SC          | For DA Issue                    |
| Q   | 13.02.25 | AH          | For DA Issue                    |
| R   | 26.02.25 | AH          | For DA Issue                    |
| S   | 19.03.25 | AH          | For DA Issue - 5 Level Basement |
| T   | 24.03.25 | AH          | For DA Issue - 5 Level Basement |
| U   | 02.04.25 | AH          | For DA Issue - 5 Level Basement |
| V   | 14.05.25 | AH          | For DA Issue - 5 Level Basement |

Project Title  
**Fiveways Crows Nest**  
391/423 Pacific Hwy Crows Nest NSW 2065 Australia

Drawing Title  
**GA Plans**  
**Basement 03**

Scale  
**1:200 @A1, 50% @A3**

Project No.  
**19073**

Drawn by  
**JCI/AL**

Status  
**For DA Issue**

Dwg No.  
**DA-110-005**

Rev  
**V**


North  
↗

**TURNER**

Level 7 ONE Oxford Street  
Sydney NSW 2010  
AUSTRALIA

T +61 2 8668 0000  
F +61 2 8668 0068  
turner@turner.com.au

Level 7 **ONE** Oxford Street  
Darlinghurst NSW 2010  
AUSTRALIA

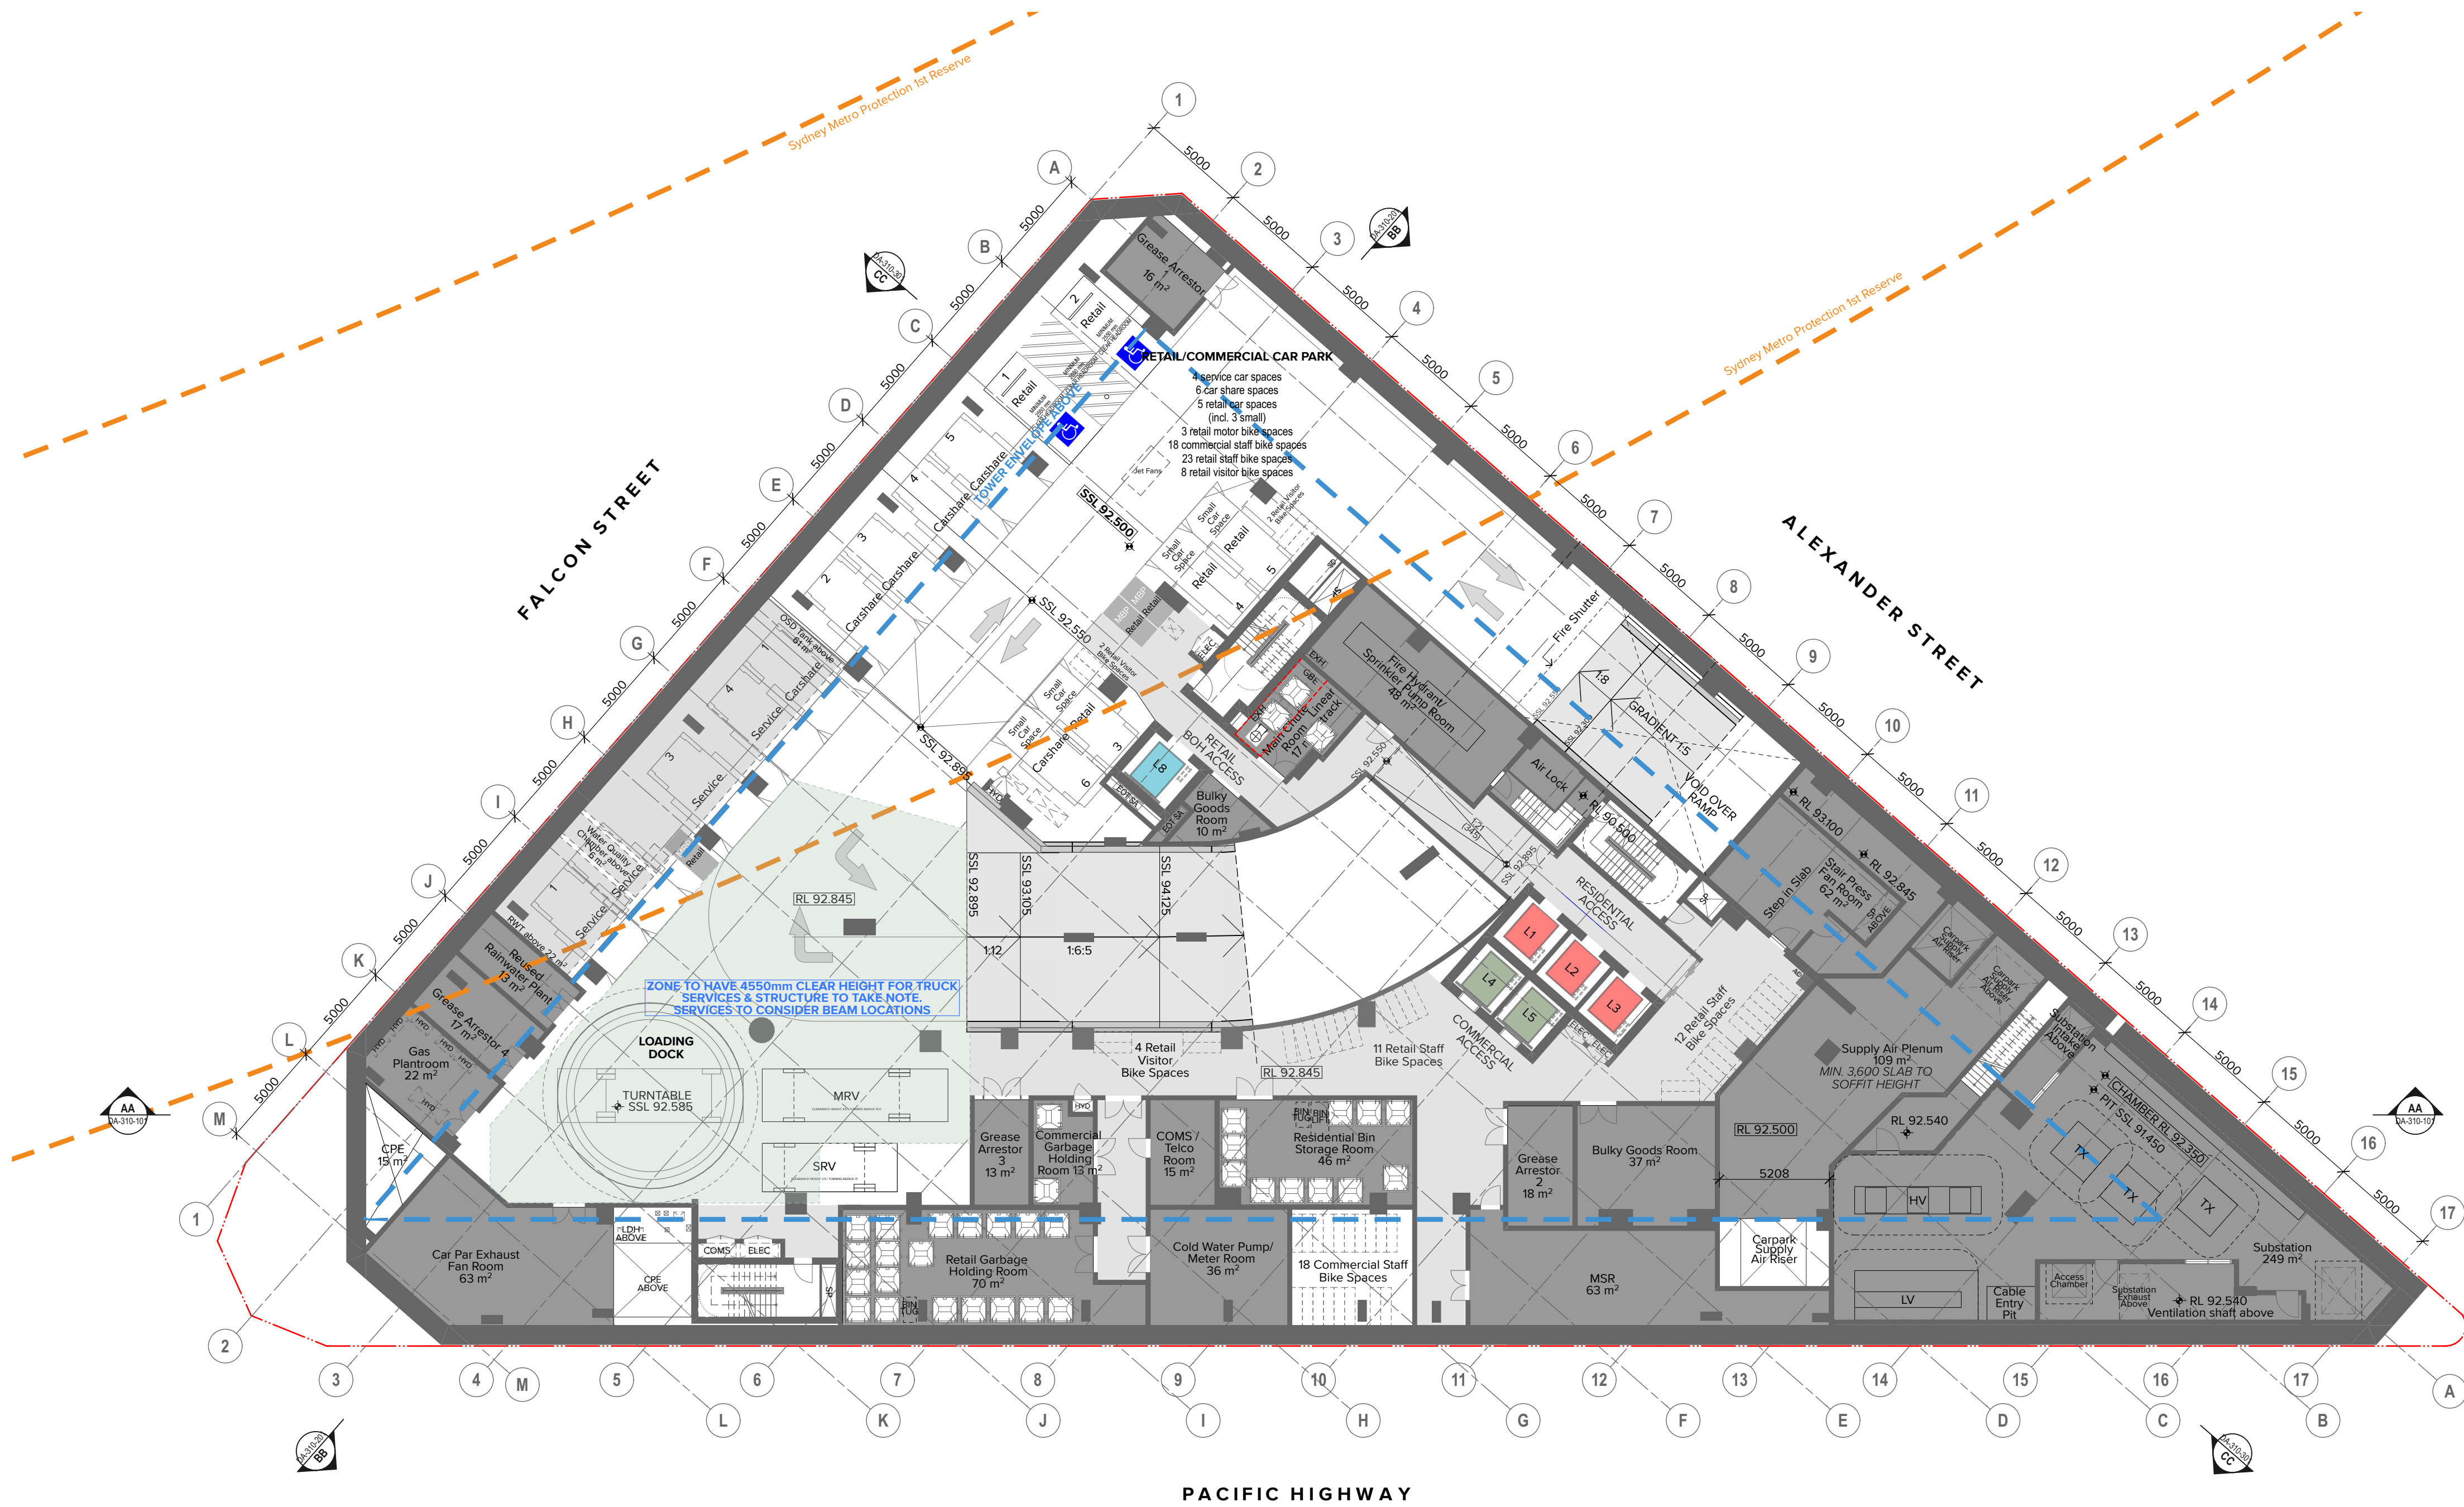

NOTES  
THIS DRAWING IS COPYRIGHT © OF TURNER. NO REPRODUCTION WITHOUT PERMISSION. UNLESS NOTED OTHERWISE THIS DRAWING IS NOT FOR CONSTRUCTION. ALL DIMENSIONS AND LEVELS ARE TO BE CHECKED ON SITE PRIOR TO THE COMMENCEMENT OF WORK. INFORM TURNER OF ANY DISCREPANCIES FOR CLARIFICATION BEFORE PROCEEDING WITH WORK. DRAWINGS ARE NOT TO BE SCALED. USE ONLY FIGURED DIMENSIONS. REFER TO CONSULTANT DOCUMENTATION FOR FURTHER INFORMATION. DWG: PC AND BMM FILES ARE UNCONTROLLED DOCUMENTS AND ARE ISSUED FOR INFORMATION ONLY.

CLIENT  
**Deicorp**  
Level 3 161 Redfern Street Redfern NSW  
2016

| Rev | Date     | Approved by | Revision Notes                  |
|-----|----------|-------------|---------------------------------|
| Q   | 30.08.24 | AH          | For DA Issue                    |
| P   | 10.10.24 | AH          | For DA Issue                    |
| R   | 17.10.24 | SC          | For DA Issue                    |
| S   | 13.02.25 | AH          | For DA Issue                    |
| T   | 26.02.25 | AH          | For DA Issue                    |
| U   | 19.03.25 | AH          | For DA Issue - 5 Level Basement |
| V   | 24.03.25 | AH          | For DA Issue - 5 Level Basement |
| W   | 02.04.25 | AH          | For DA Issue - 5 Level Basement |
| W   | 14.05.25 | AH          | For DA Issue - 5 Level Basement |

Project Title  
**Fiveways Crows Nest**  
391/423 Pacific Hwy Crows Nest NSW 2065 Australia

Drawing Title  
**GA Plans**  
**Basement 01**

Scale  
**1:200 @A1, 50% @A3**

Project No.  
**19073**

Drawn by  
**JCI/AL**

Status  
**For DA Issue**

Dwg No.  
**DA-110-007**



Rev  
**W**

North  
↑

**TURNER**

Level 7 ONE Oxford Street  
Sydney NSW 2010  
AUSTRALIA

T +61 2 8668 0000  
F +61 2 8668 0088  
turner@turner.com.au

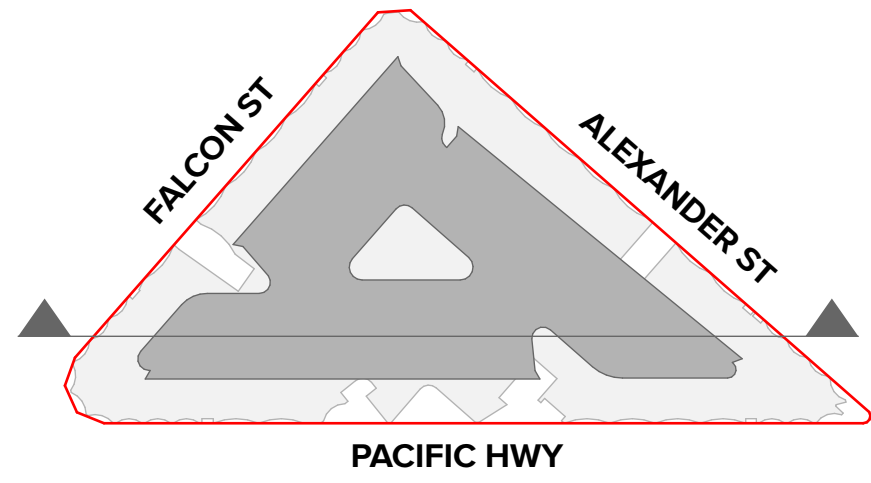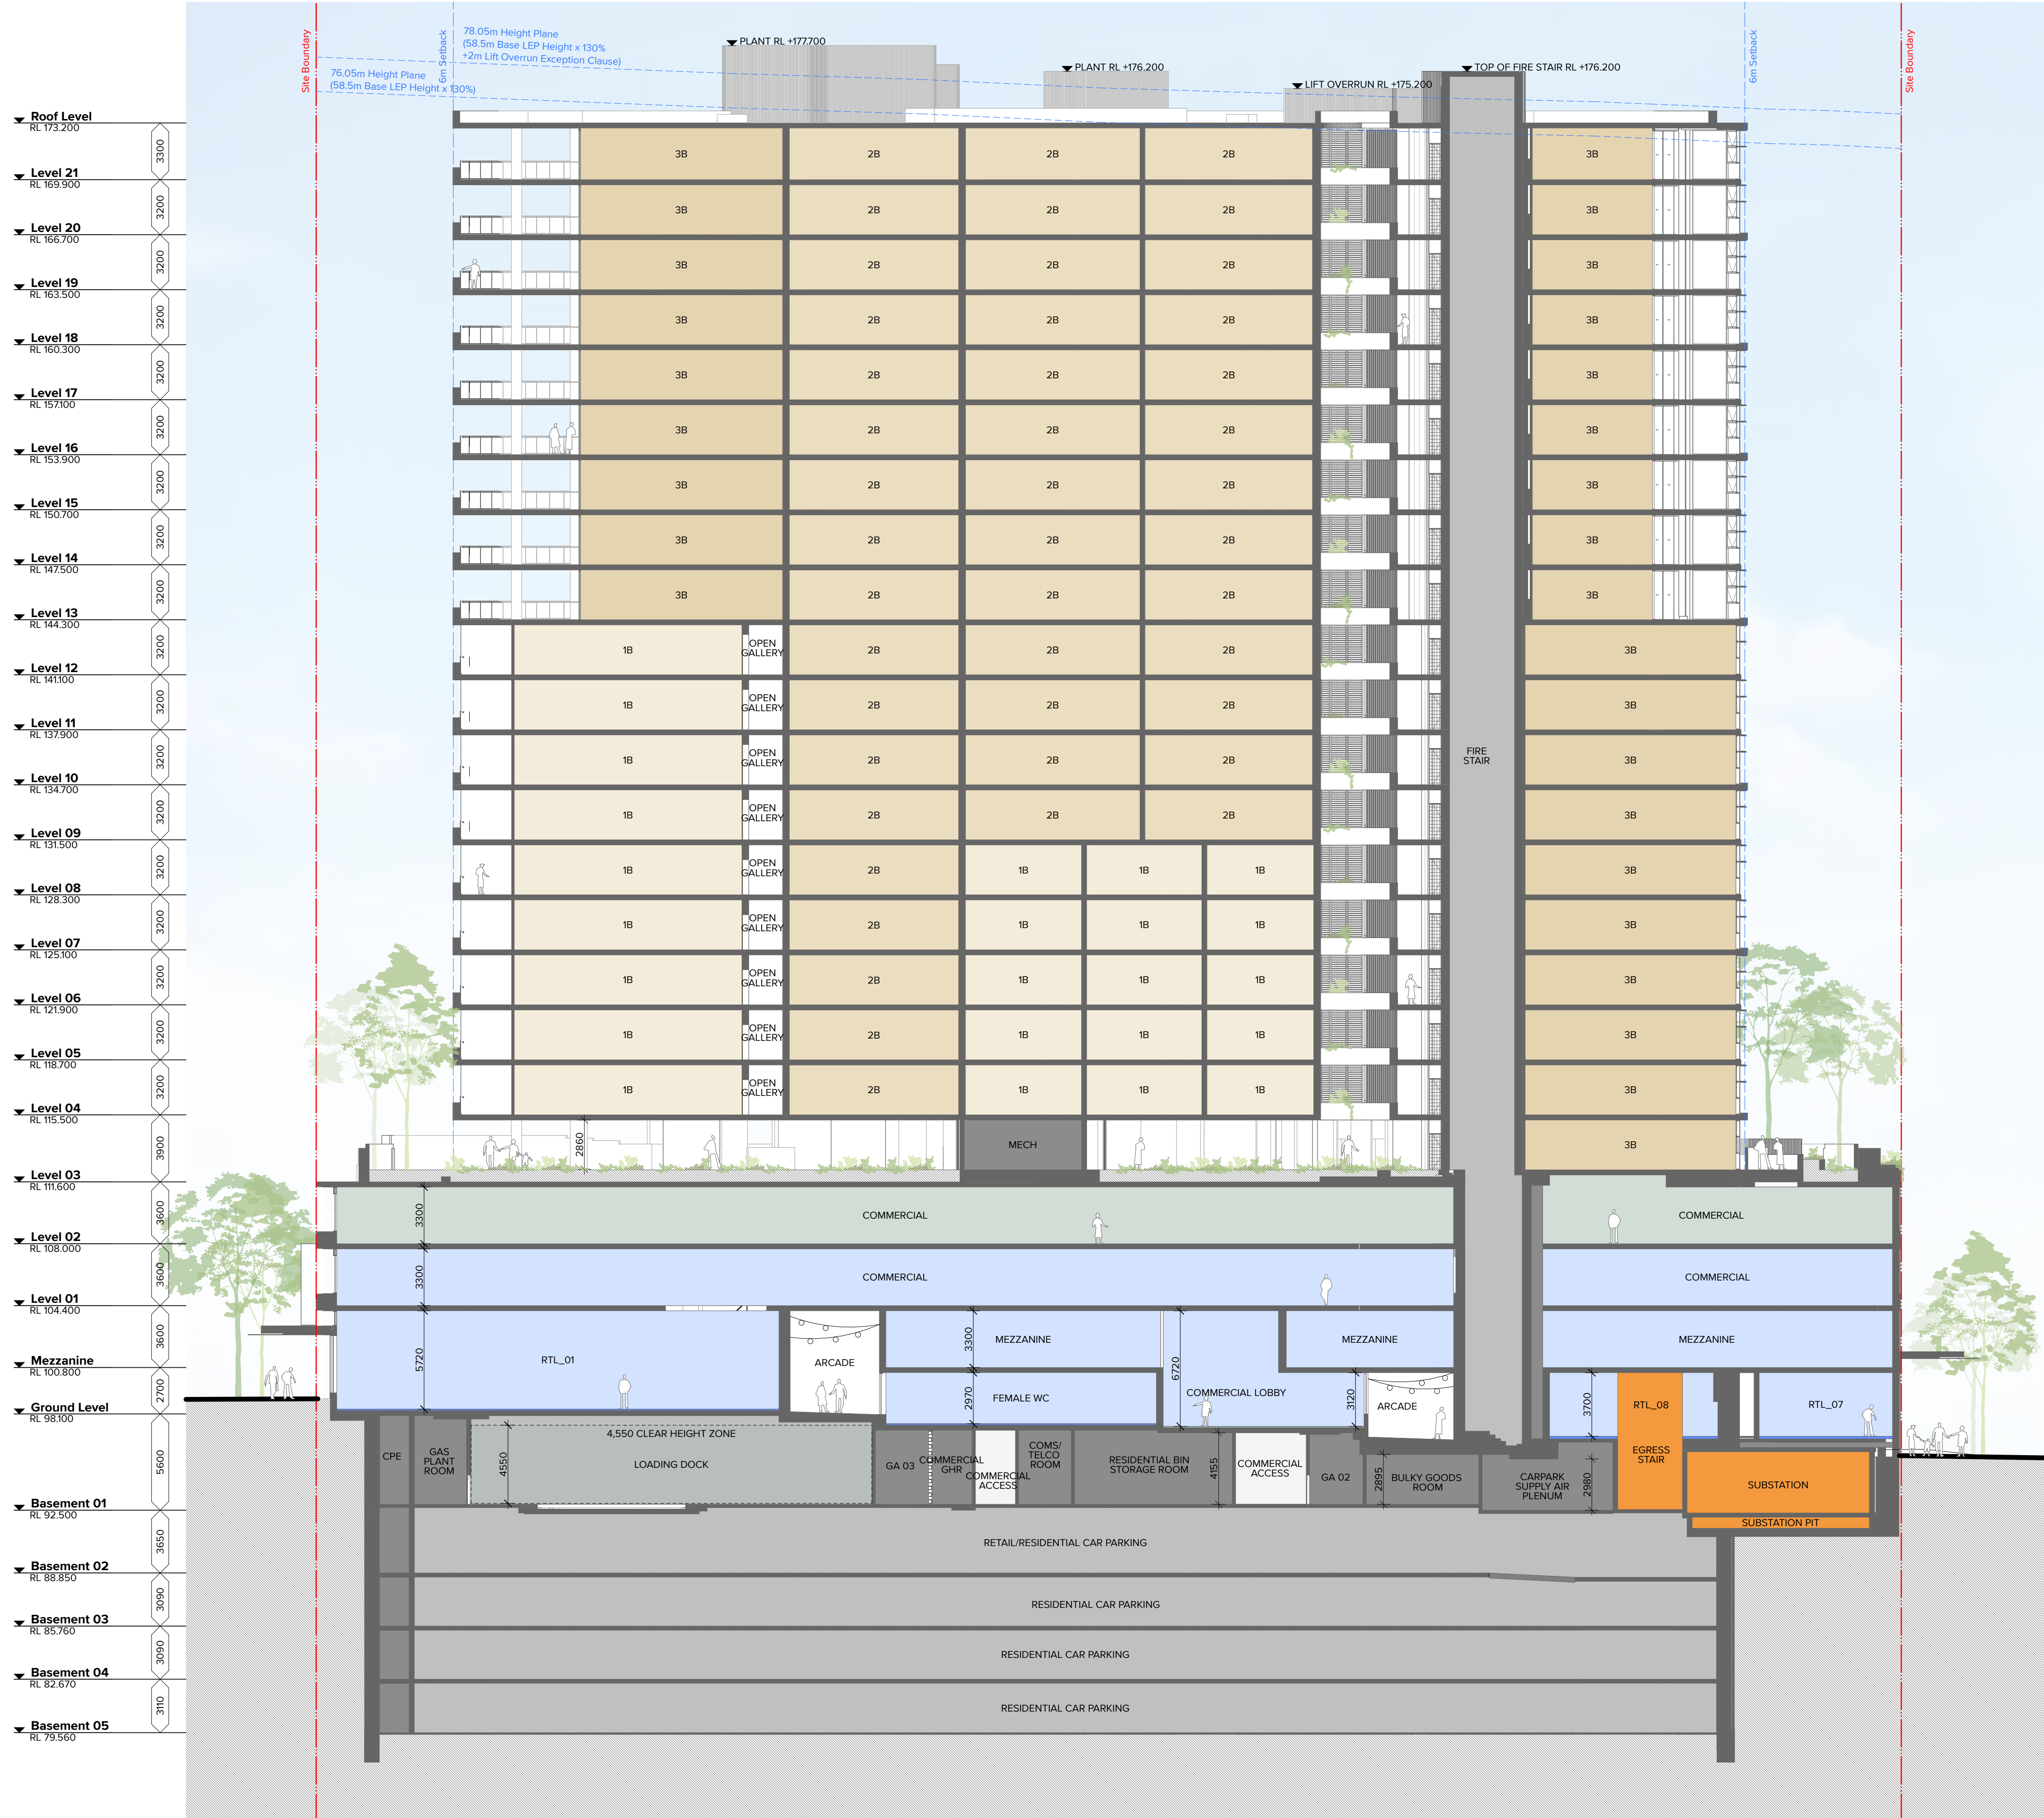

NOTES  
THIS DRAWING IS COPYRIGHT © OF TURNER. NO REPRODUCTION WITHOUT PERMISSION. UNLESS NOTED OTHERWISE THIS DRAWING IS NOT FOR CONSTRUCTION. ALL DIMENSIONS AND LEVELS ARE TO BE CHECKED ON SITE PRIOR TO THE COMMENCEMENT OF WORK. INFORM TURNER OF ANY DISCREPANCIES FOR CLARIFICATION BEFORE PROCEEDING WITH WORK. DRAWINGS ARE NOT TO BE SCALED. USE ONLY FIGURED DIMENSIONS. REFER TO CONSULTANT DOCUMENTATION FOR FURTHER INFORMATION (DWG, PC AND BIMA FILES AND UNCONTROLLED DOCUMENTS) AND ARE ISSUED FOR INFORMATION ONLY.

CLIENT  
**Deicorp**  
Level 3 161 Redfern Street Redfern NSW  
2016

| Rev | Date     | Approved by | Revision Notes                  |
|-----|----------|-------------|---------------------------------|
| F   | 07.03.24 | VR          | For Information                 |
| G   | 21.03.24 | KR          | For DA Issue                    |
| H   | 22.04.24 | KR          | For Information                 |
| I   | 15.08.24 | AH          | For Coordination                |
| J   | 30.08.24 | AH          | For DA Issue                    |
| K   | 06.02.25 | AH          | For DA Issue                    |
| L   | 26.02.25 | AH          | For DA Issue                    |
| M   | 19.03.25 | AH          | For DA Issue - 5 Level Basement |
| N   | 24.03.25 | AH          | For DA Issue - 5 Level Basement |

Project Title  
**Fiveways Crows Nest**  
391/423 Pacific Hwy Crows Nest NSW 2065 Australia  
Drawing Title  
**GA Sections**  
**Section AA**

Scale  
**1:200 @A1, 50% @A3**  
Status  
**For DA Issue**

Project No.  
**19073**  
Dwg No.  
**DA-310-101**



Drawn by  
**WC, CN, KR**  
Rev  
**N**

North

**TURNER**

Level 7 ONE Oxford Street  
Darlinghurst NSW 2010  
AUSTRALIA  
T +61 2 8668 0000  
F +61 2 8668 0088  
turner@turner.com.au

|                |            |      |
|----------------|------------|------|
| ▼ Roof Level   | RL 173.200 | 3300 |
| ▼ Level 21     | RL 169.900 | 3200 |
| ▼ Level 20     | RL 166.700 | 3200 |
| ▼ Level 19     | RL 163.500 | 3200 |
| ▼ Level 18     | RL 160.300 | 3200 |
| ▼ Level 17     | RL 157.100 | 3200 |
| ▼ Level 16     | RL 153.900 | 3200 |
| ▼ Level 15     | RL 150.700 | 3200 |
| ▼ Level 14     | RL 147.500 | 3200 |
| ▼ Level 13     | RL 144.300 | 3200 |
| ▼ Level 12     | RL 141.100 | 3200 |
| ▼ Level 11     | RL 137.900 | 3200 |
| ▼ Level 10     | RL 134.700 | 3200 |
| ▼ Level 09     | RL 131.500 | 3200 |
| ▼ Level 08     | RL 128.300 | 3200 |
| ▼ Level 07     | RL 125.100 | 3200 |
| ▼ Level 06     | RL 121.900 | 3200 |
| ▼ Level 05     | RL 118.700 | 3200 |
| ▼ Level 04     | RL 115.500 | 3200 |
| ▼ Level 03     | RL 111.600 | 3600 |
| ▼ Level 02     | RL 108.000 | 3600 |
| ▼ Level 01     | RL 104.400 | 3600 |
| ▼ Mezzanine    | RL 100.800 | 2700 |
| ▼ Ground Level | RL 98.100  | 5600 |
| ▼ Basement 01  | RL 92.500  | 3650 |
| ▼ Basement 02  | RL 88.850  | 3090 |
| ▼ Basement 03  | RL 85.760  | 3090 |
| ▼ Basement 04  | RL 82.670  | 3110 |
| ▼ Basement 05  | RL 79.560  |      |

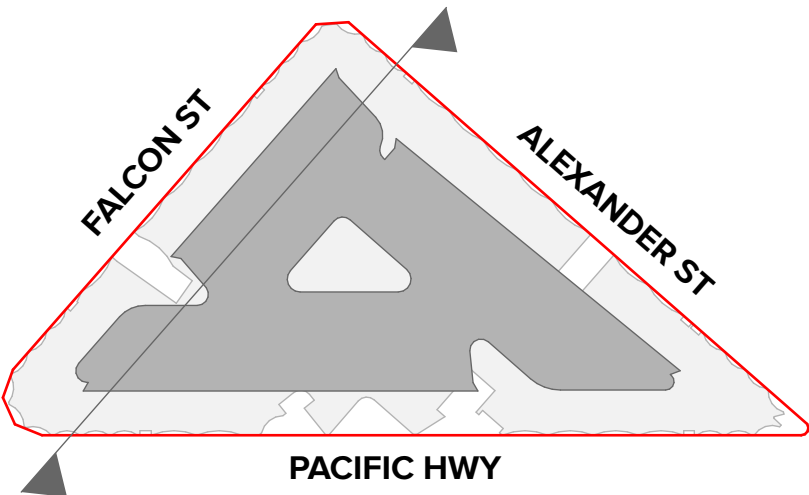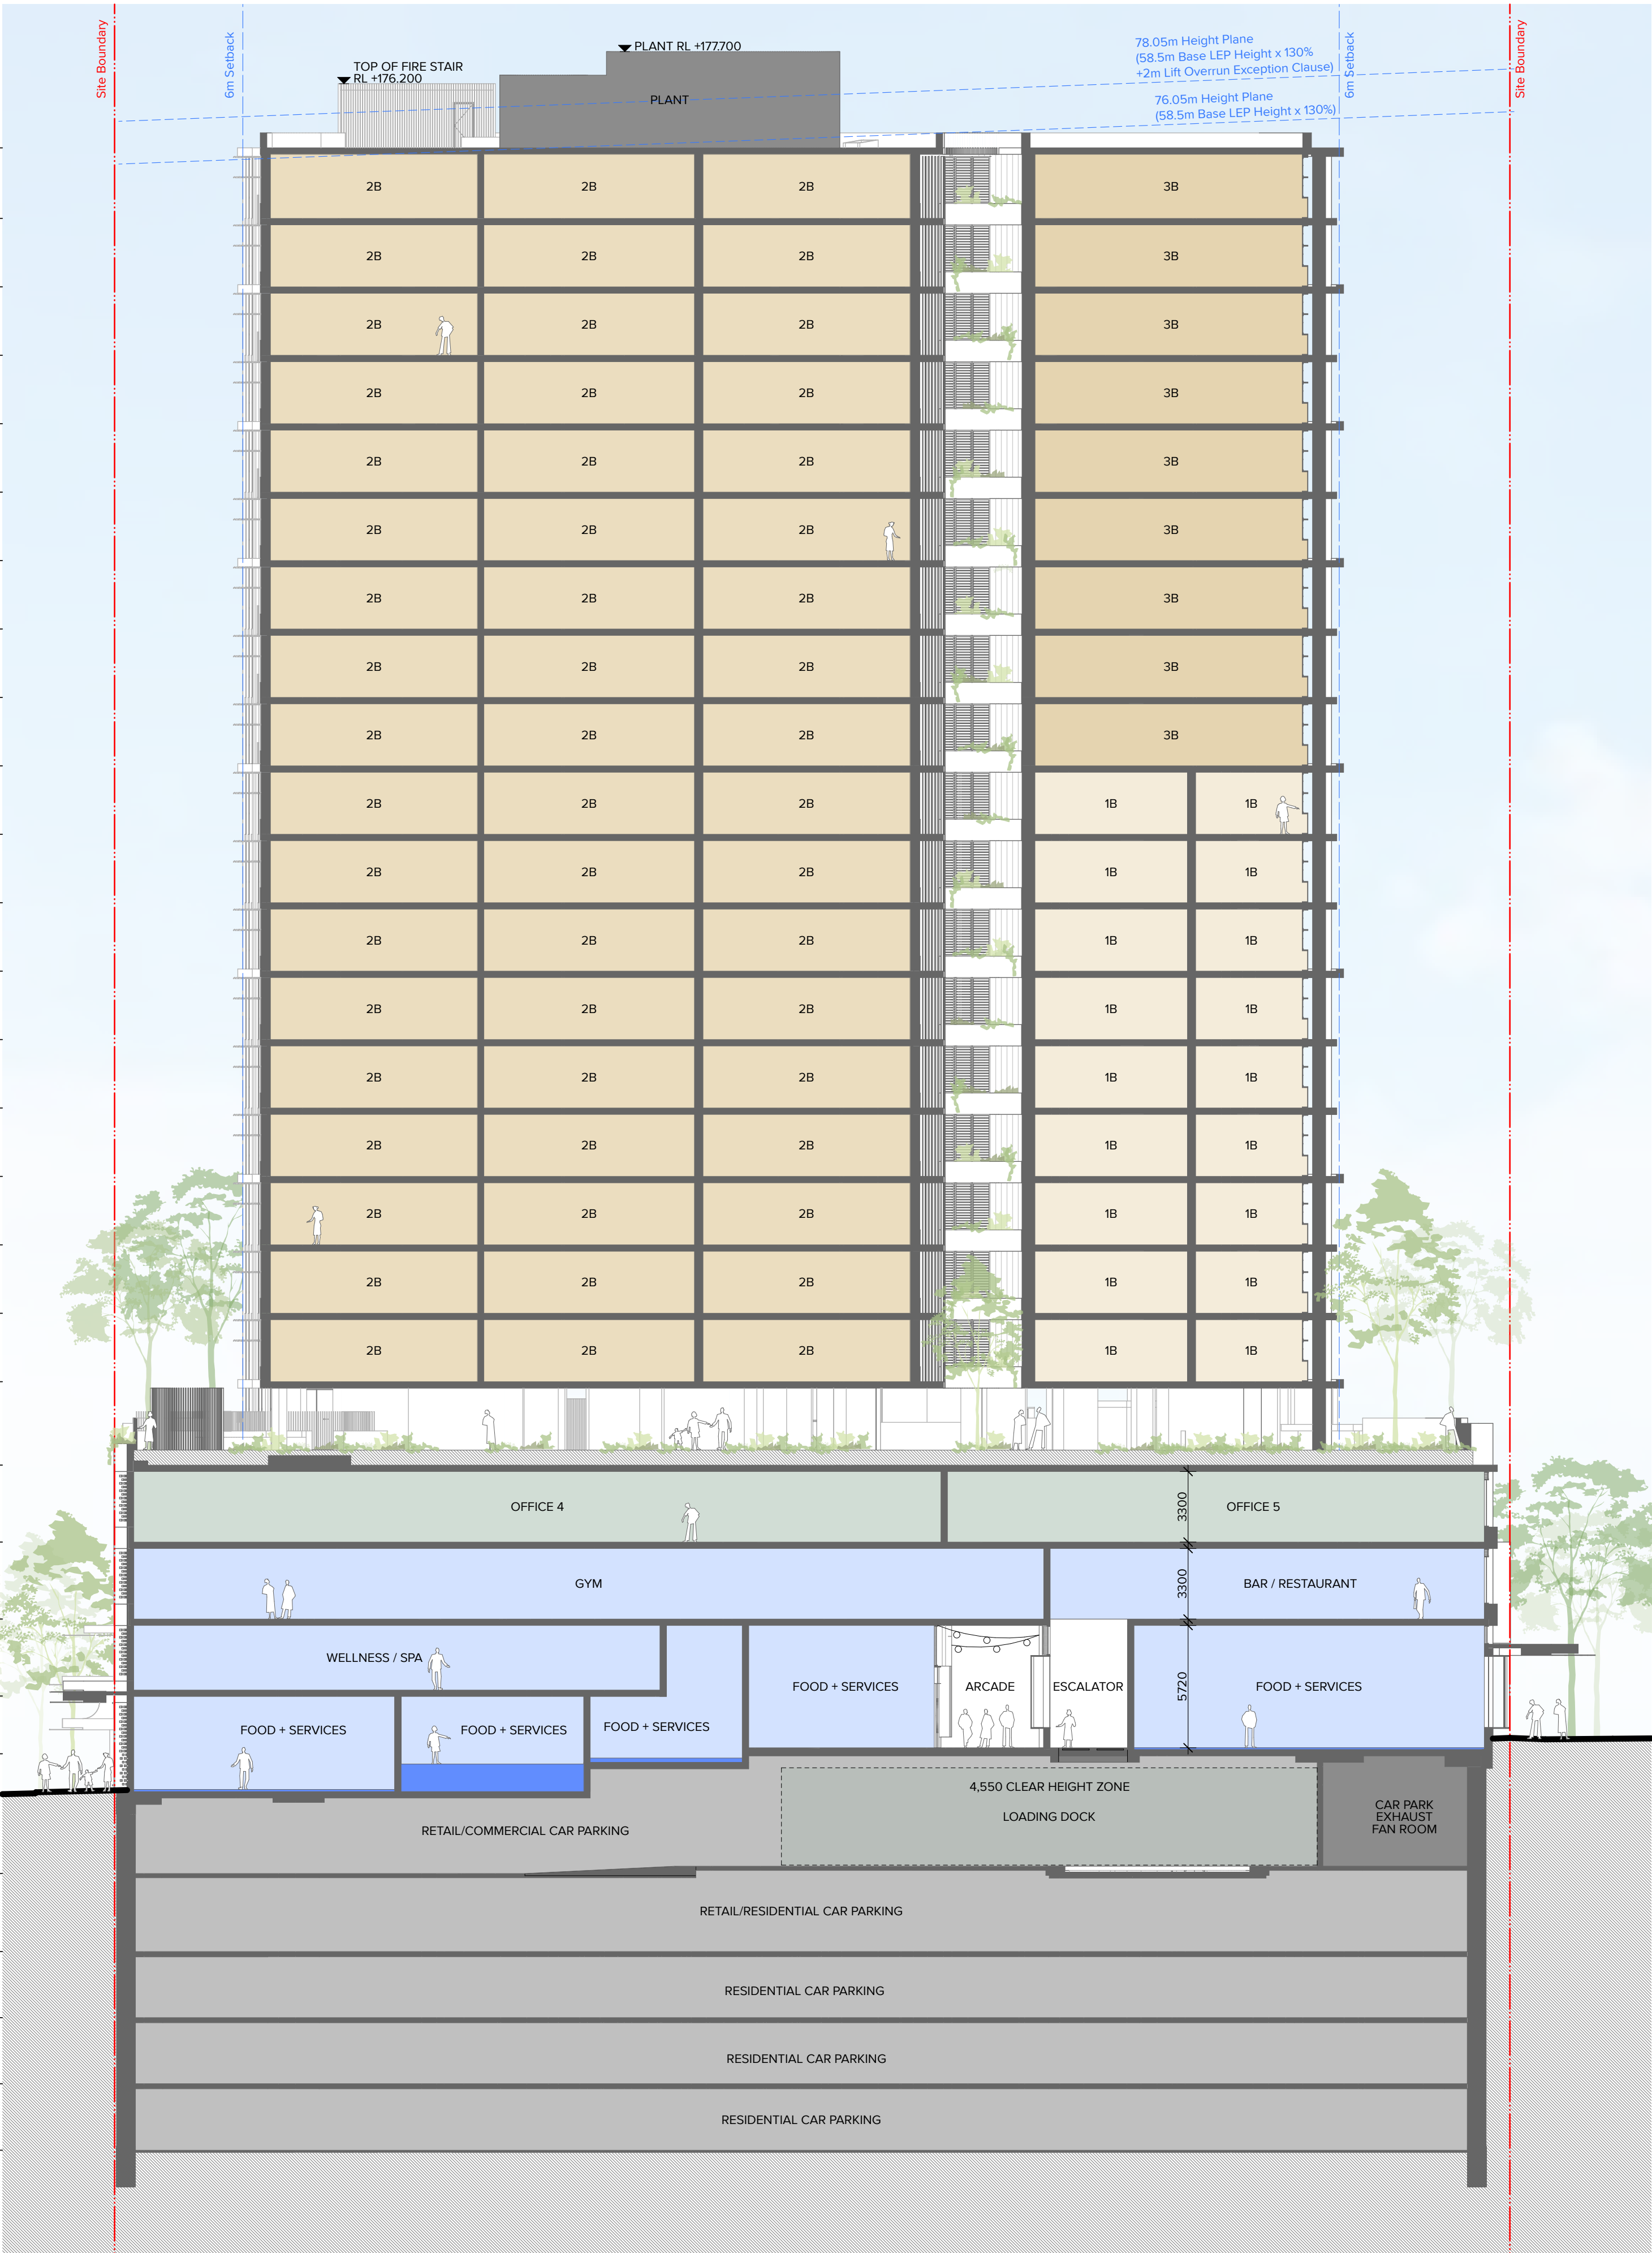

NOTES  
THIS DRAWING IS COPYRIGHT © OF TURNER. NO REPRODUCTION WITHOUT PERMISSION. UNLESS NOTED OTHERWISE THIS DRAWING IS NOT FOR CONSTRUCTION. ALL DIMENSIONS AND LEVELS ARE TO BE CHECKED ON SITE PRIOR TO THE COMMENCEMENT OF WORK. INFORM TURNER OF ANY DISCREPANCIES FOR CLARIFICATION BEFORE PROCEEDING WITH WORK. DRAWINGS ARE NOT TO BE SCALED. USE ONLY FIGURED DIMENSIONS. REFER TO CONSULTANT DOCUMENTATION FOR FURTHER INFORMATION (DWG, PC AND BIM) FILES AND UNCONTROLLED DOCUMENTS AND ARE ISSUED FOR INFORMATION ONLY.

CLIENT  
**Deicorp**  
Level 3 161 Redfern Street Redfern NSW 2016

| Rev | Date     | Approved by | Revision Notes                  |
|-----|----------|-------------|---------------------------------|
| E   | 07.03.24 | KR          | For Information                 |
| F   | 21.03.24 | KR          | For DA Issue                    |
| G   | 22.04.24 | KR          | For Information                 |
| H   | 15.08.24 | AH          | For Coordination                |
| I   | 30.08.24 | AH          | For DA Issue                    |
| J   | 06.02.25 | AH          | For DA Issue                    |
| K   | 26.02.25 | AH          | For DA Issue                    |
| L   | 19.03.25 | AH          | For DA Issue - 5 Level Basement |
| M   | 24.03.25 | AH          | For DA Issue - 5 Level Basement |

Project Title  
**Fiveways Crows Nest**  
391/423 Pacific Hwy Crows Nest NSW 2065 Australia

Drawing Title  
**GA Sections**  
**Section BB**

Scale  
**1:200 @A1, 50% @A3**

Project No.  
**19073**

Drawn by  
**WC, CN, KR**

Status  
**For DA Issue**



Dwg No.  
**DA-310-201**

Rev  
**M**

**TURNER**

Level 7 ONE Oxford Street  
Darlinghurst NSW 2010  
AUSTRALIA

T +61 2 8668 0000  
F +61 2 8668 0088  
turnerstudio.com.au

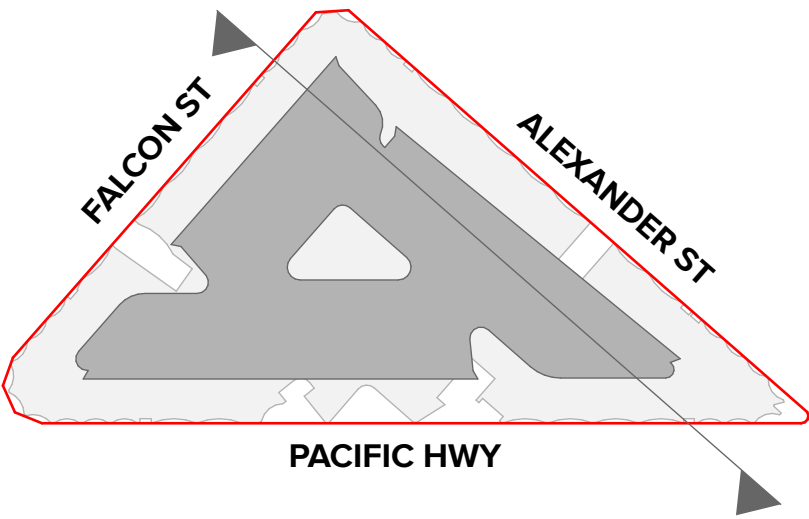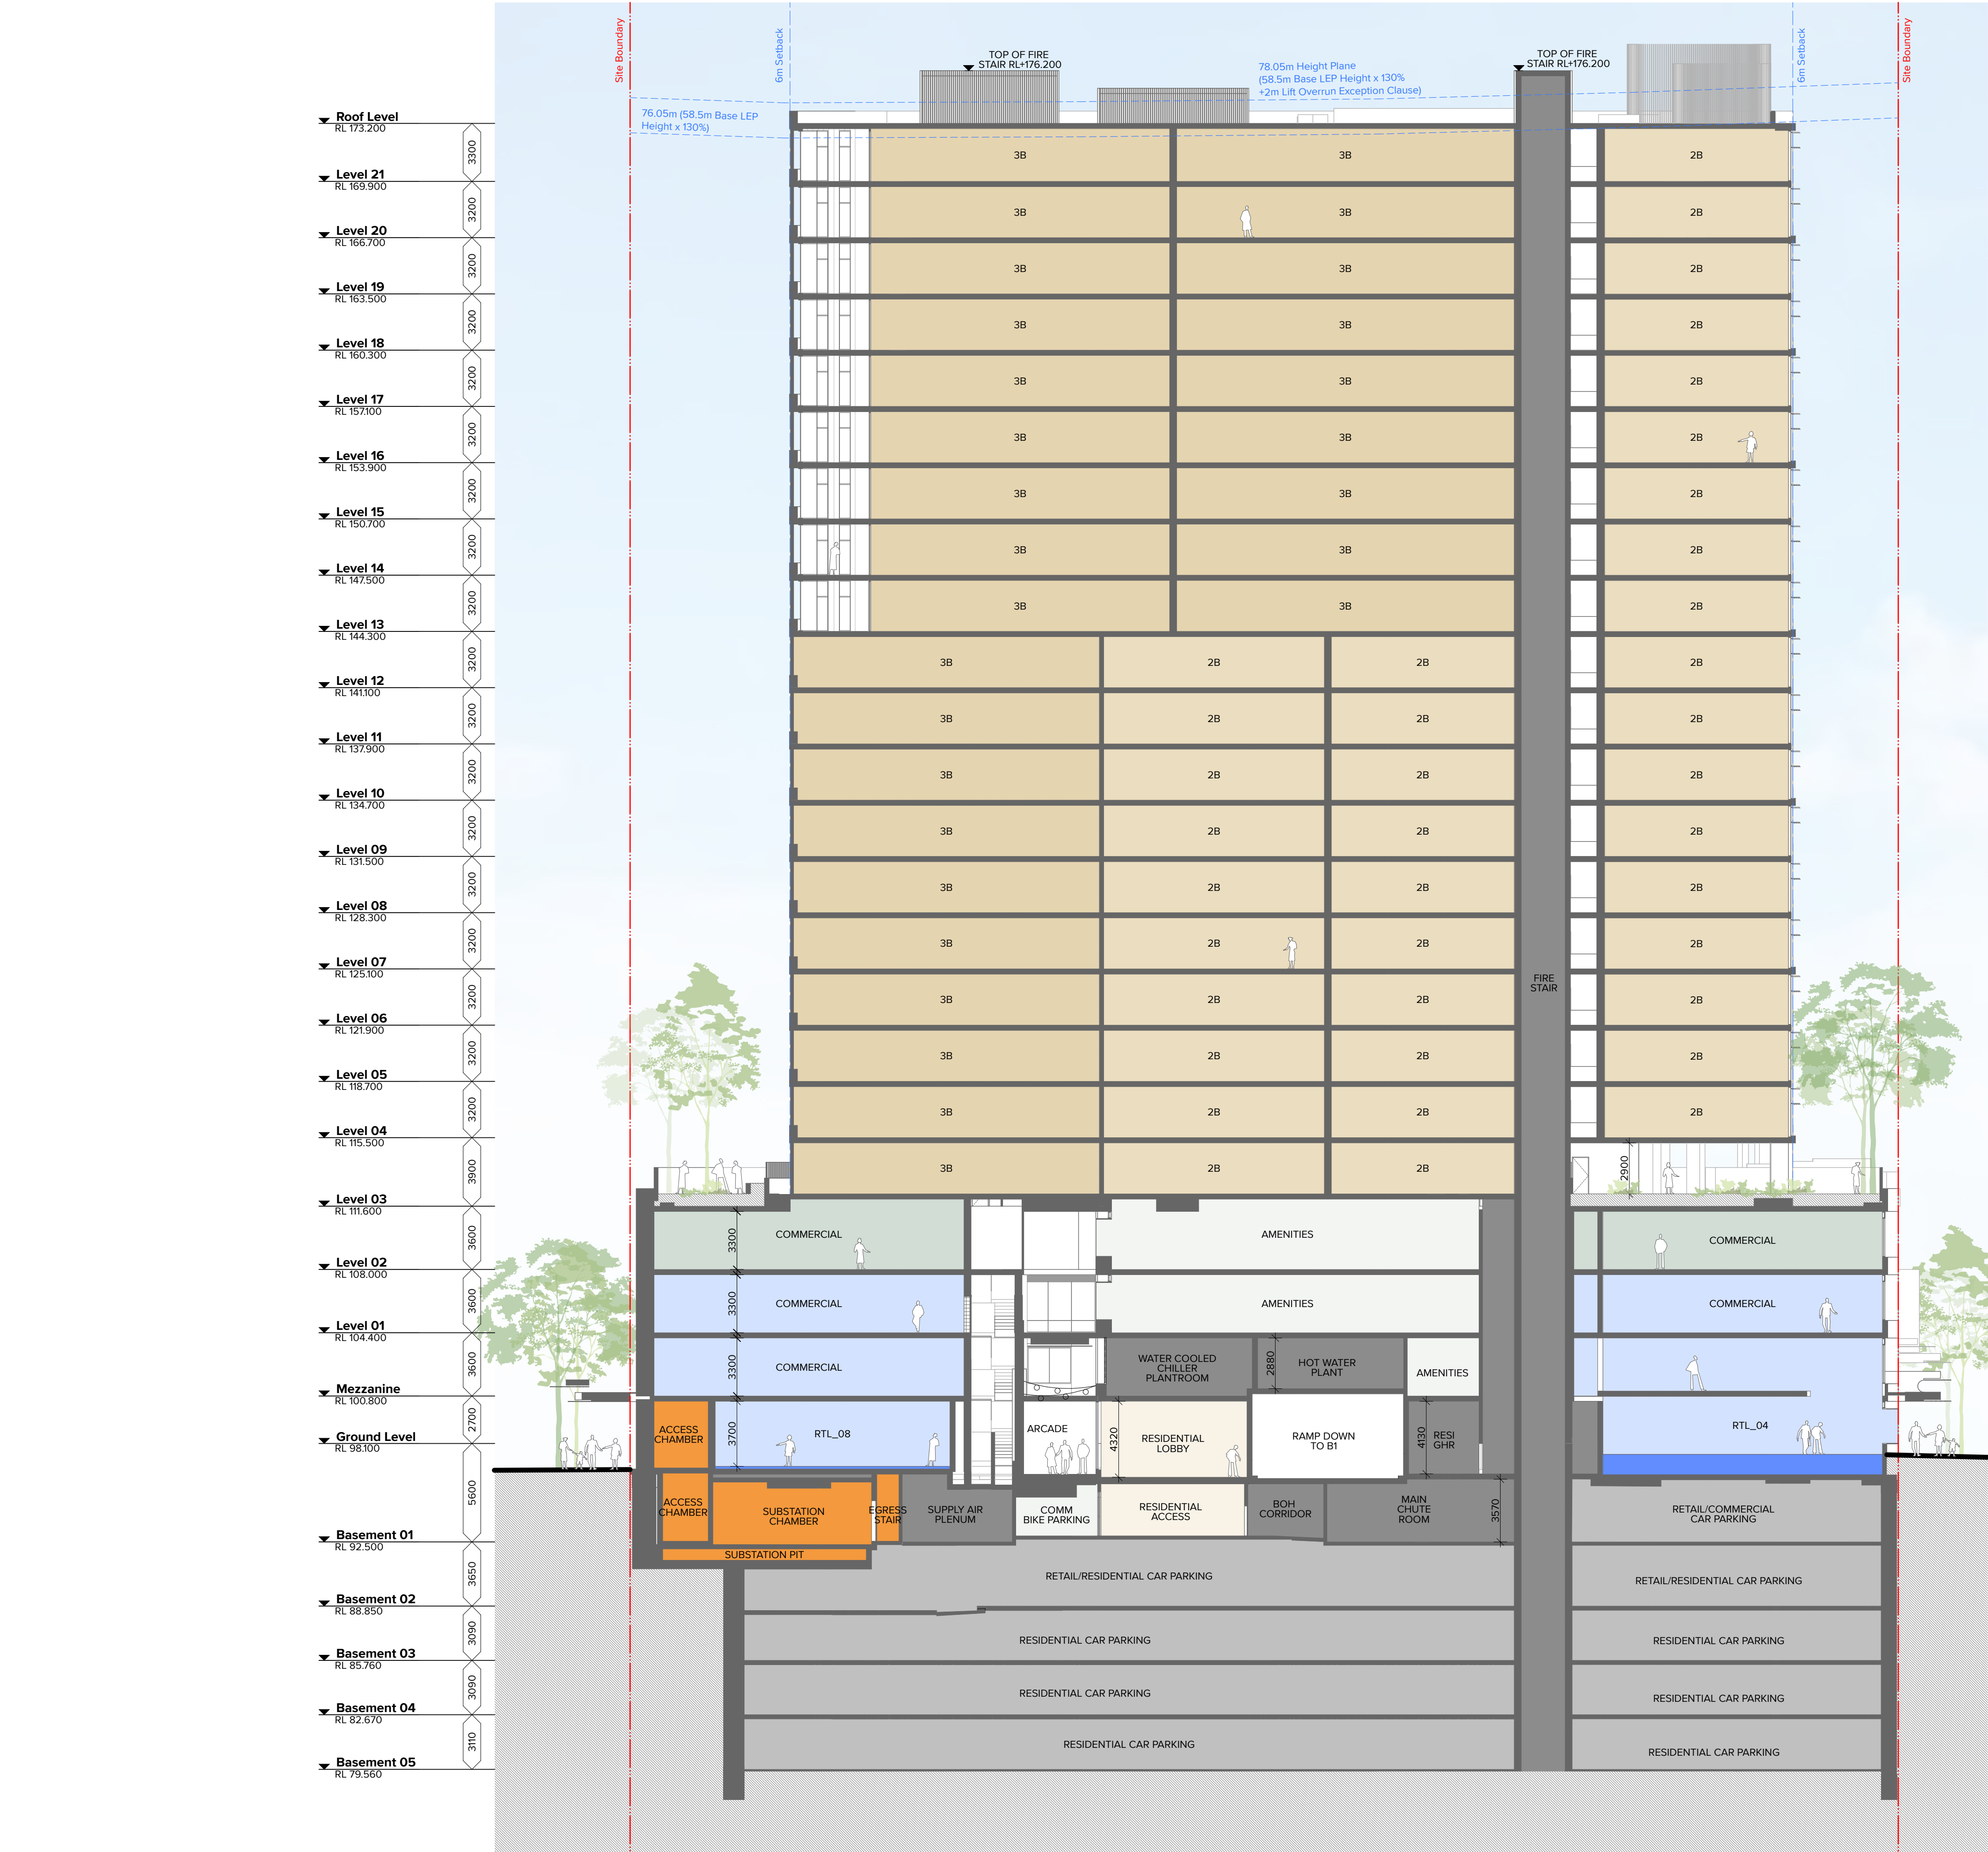

NOTES  
THIS DRAWING IS COPYRIGHT © OF TURNER. NO REPRODUCTION WITHOUT PERMISSION. UNLESS NOTED OTHERWISE THIS DRAWING IS NOT FOR CONSTRUCTION. ALL DIMENSIONS AND LEVELS ARE TO BE CHECKED ON SITE PRIOR TO THE COMMENCEMENT OF WORK. INFORM TURNER OF ANY DISCREPANCIES FOR CLARIFICATION BEFORE PROCEEDING WITH WORK. DRAWINGS ARE NOT TO BE SCALED. USE ONLY FIGURED DIMENSIONS. REFER TO CONSULTANT DOCUMENTATION FOR FURTHER INFORMATION (DWG, PC AND BIMA FILES AND UNCONTROLLED DOCUMENTS) AND ARE ISSUED FOR INFORMATION ONLY.

CLIENT  
**Deicorp**  
Level 3 161 Redfern Street Redfern NSW  
2016

| Rev | Date     | Approved by | Revision Notes                  |
|-----|----------|-------------|---------------------------------|
| C   | 07.03.24 | VR          | For Information                 |
| D   | 21.03.24 | KR          | For DA Issue                    |
| E   | 22.04.24 | KR          | For Information                 |
| F   | 15.08.24 | AH          | For Coordination                |
| G   | 30.08.24 | AH          | For DA Issue                    |
| H   | 06.02.25 | AH          | For DA Issue                    |
| I   | 26.02.25 | AH          | For DA Issue                    |
| J   | 19.03.25 | AH          | For DA Issue - 5 Level Basement |
| K   | 24.03.25 | AH          | For DA Issue - 5 Level Basement |

Project Title  
**Fiveways Crows Nest**  
391/423 Pacific Hwy Crows Nest NSW 2065 Australia

Drawing Title  
**GA Sections**  
**Section CC**

Scale  
**1:200 @A1, 50%@A3**

Project No.  
**19073**

Drawn by  
**WC, KR, CN**

Status  
**For DA Issue**

Dwg No.  
**DA-310-301**

Rev  
**K**

North

Level 7 ONE Oxford Street  
Darlinghurst NSW 2010  
AUSTRALIA

T +61 2 8668 0000  
F +61 2 8668 0068  
turner@tda.com.au

**TURNER**