
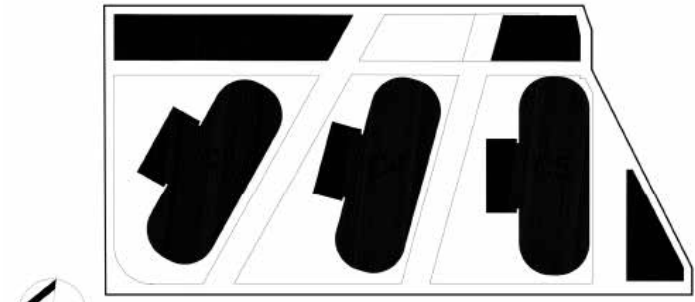


METRICS STAGE 1A	
DESCRIPTION:	QTY:
SHOWERS	
AVAILABLE SHOWERS.....	83
LOCKERS	
AVAILABLE LOCKERS	900
BIKE PARK	
AVAILABLE BIKE PARKING.....	657
INDICATIVE CONSTRUCTION PERIOD 6-7 MONTHS.	
NOTE: AREAS HIGHLIGHTED IN YELLOW MEANS UNDER CONSTRUCTION.	

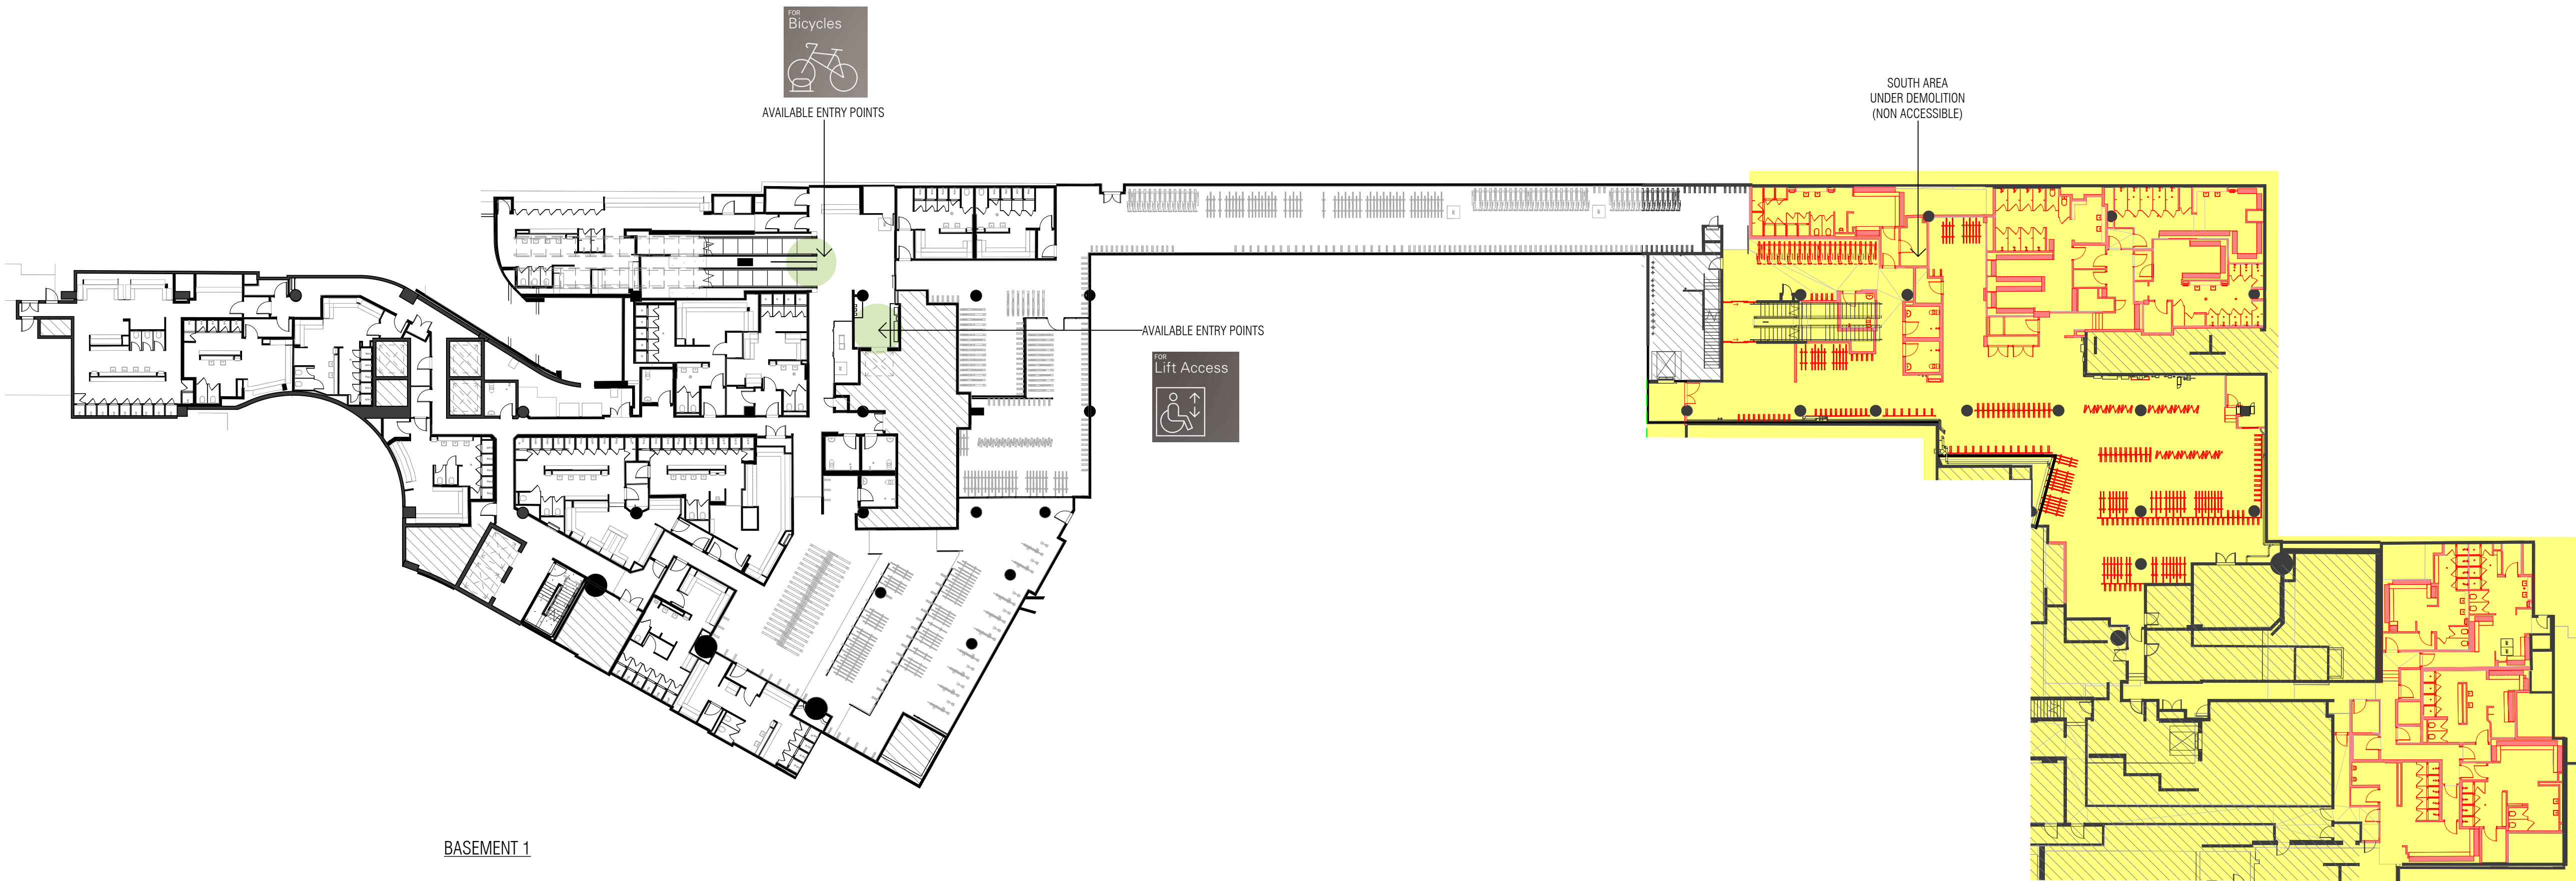

issue	revision description	by	to	date
A	ISSUE FOR CC	VM		27.06.2025

SCALE As indicated

GENERAL NOTES:
ALL DIMENSIONS AND EXISTING CONDITIONS SHALL BE CHECKED AND VERIFIED BY THE CONTRACTOR BEFORE PROCEEDING WITH THE WORK.
ALL LEVELS RELATIVE TO AUSTRALIAN HEIGHT DATUM
DO NOT SCALE DRAWINGS USE FIGURED DIMENSIONS ONLY

Interior Design:
HAMMOND STUDIO PTY LTD
STUDIO 201, LEVEL 2
4-14 BUCKINGHAM ST, SURRY HILLS
NSW 2010

Client:
LENLEASE INVESTMENT MANAGEMENT AUSTRALIA

Project Manager:
W H SYMONS CONSULTING PTY LTD

Mechanical / Electrical Engineer:
NORMAN DISNEY & YOUNG

Hydraulic / Fire Engineer:
WARREN SMITH

Structural Engineer:
ARUP

Project:
**INTERNATIONAL TOWERS SYDNEY
EOT REFURBISHMENT
SYDNEY, 2000**

Drawing Title:
**INDICATIVE STAGING PLAN -
STAGE 1A - EARLY WORKS**




Status:
-

Scale:	Date:	Drawn:
As indicated	27.06.2025	DT
Co-ordinated:	Checked:	Approved:
DT	VM	TH

Drawing Number: SK-80000
Revision: A

Contractor to verify dimensions on site prior to commencement of work. report all discrepancies to project manager. use dimensions over scaling. this drawing is subject to copyright and may not be used or reproduced without permission from HAMMOND STUDIO PTY LTD.

METRICS STAGE 1B	
DESCRIPTION:	QTY:
SHOWERS	
AVAILABLE SHOWERS.....	83
LOCKERS	
RETAINED LOCKERS	900
RELOCATED LOCKERS	172
AVAILABLE LOCKER COUNT.....	1072
BIKE PARK	
AVAILABLE BIKE PARKING.....	536
INDICATIVE CONSTRUCTION PERIOD 6-7 MONTHS.	
NOTE: AREAS HIGHLIGHTED IN YELLOW MEANS UNDER CONSTRUCTION.	

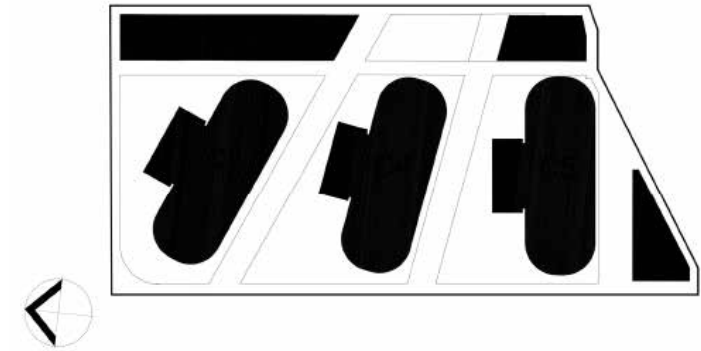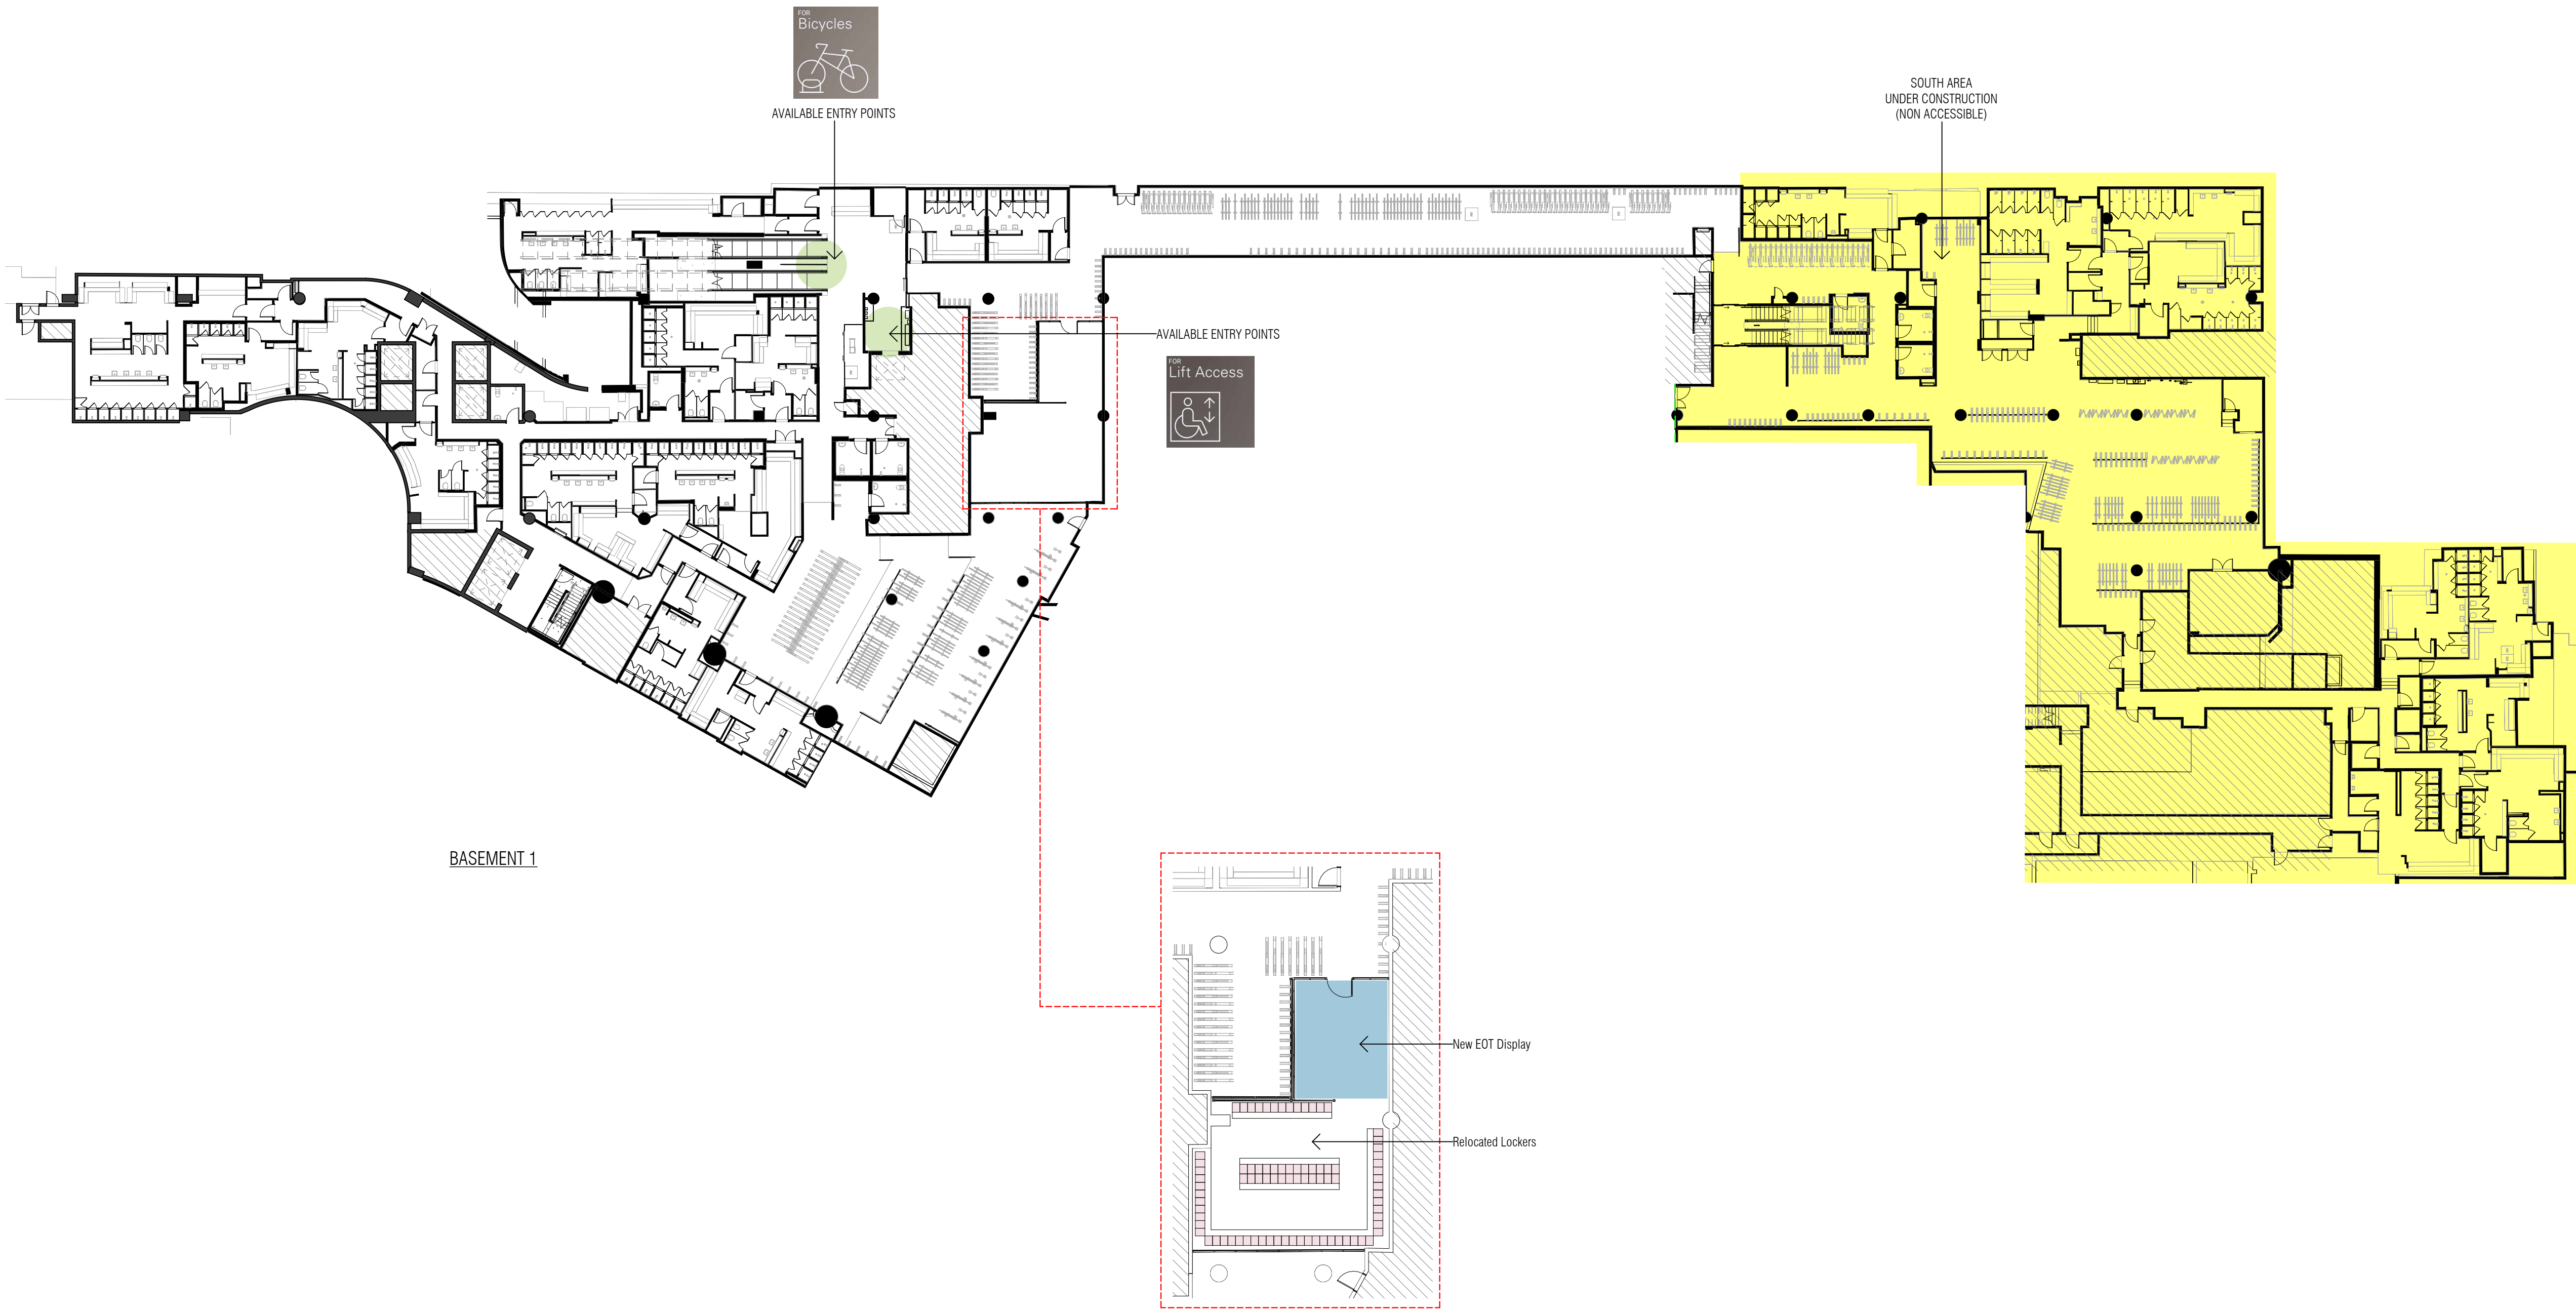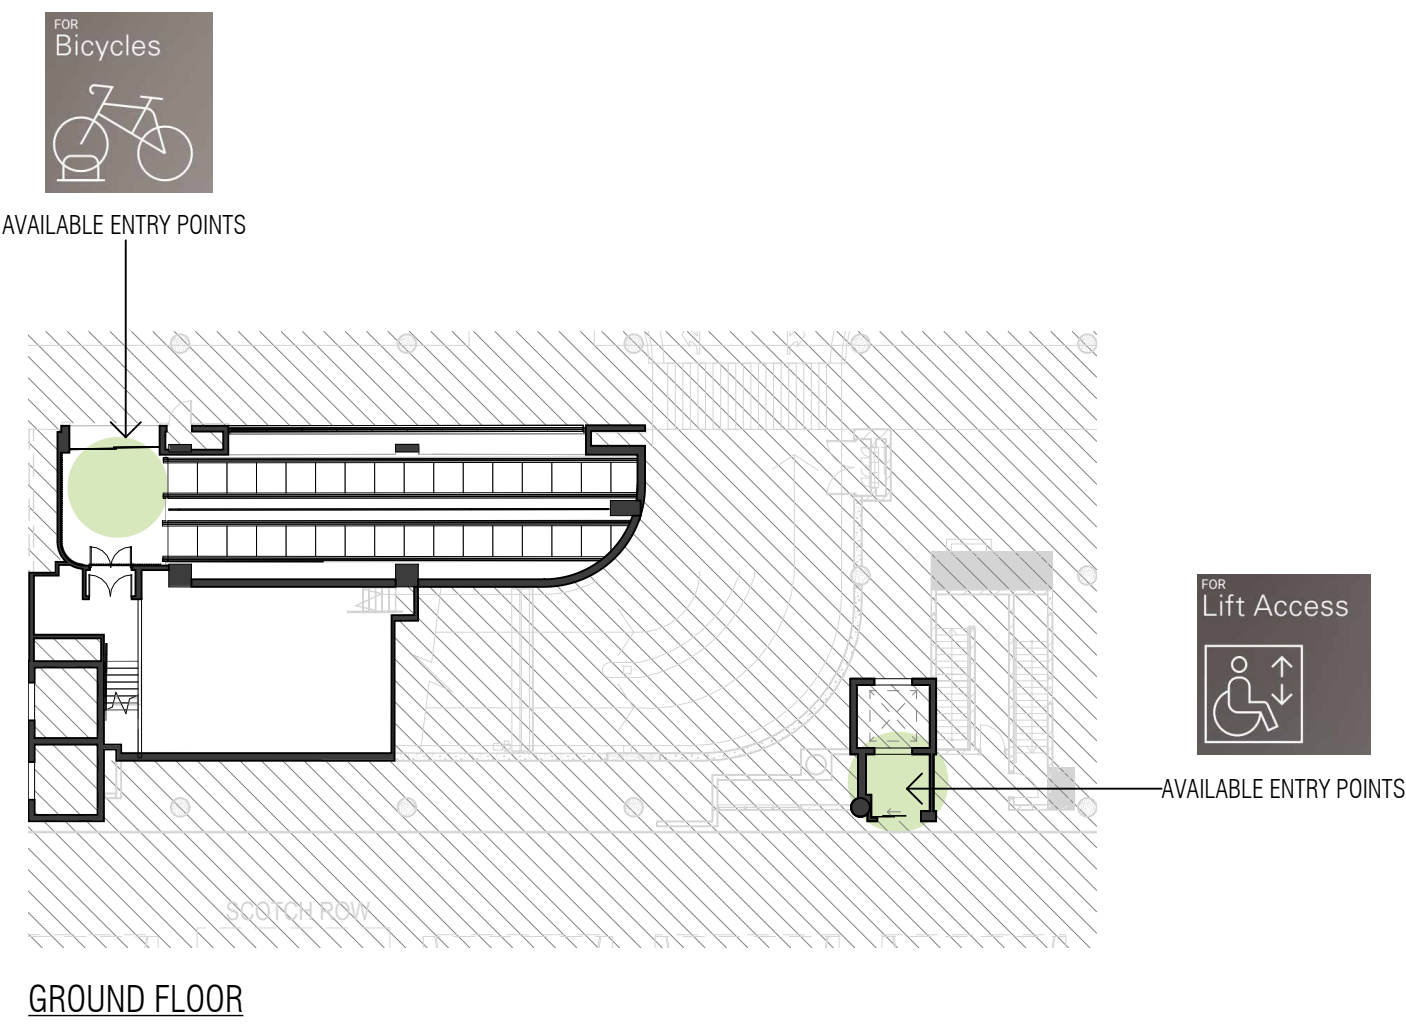

issue	revision description	by	to	date
E	ISSUE FOR CC	VM		27.06.2025

SCALE As indicated

GENERAL NOTES:
ALL DIMENSIONS AND EXISTING CONDITIONS SHALL BE CHECKED AND VERIFIED BY THE CONTRACTOR BEFORE PROCEEDING WITH THE WORK.
ALL LEVELS RELATIVE TO AUSTRALIAN HEIGHT DATUM
DO NOT SCALE DRAWINGS USE FIGURED DIMENSIONS ONLY

Interior Design:
HAMMOND STUDIO PTY LTD
STUDIO 201, LEVEL 2
4-14 BUCKINGHAM ST, SURRY HILLS
NSW 2010

Client:
LENLEASE INVESTMENT MANAGEMENT AUSTRALIA

Project Manager:
W H SYMONS CONSULTING PTY LTD

Mechanical / Electrical Engineer:
NORMAN DISNEY & YOUNG

Hydraulic / Fire Engineer:
WARREN SMITH

Structural Engineer:
ARUP

Project:
**INTERNATIONAL TOWERS SYDNEY
EOT REFURBISHMENT
SYDNEY, 2000**

Drawing Title:
**INDICATIVE STAGING PLAN -
STAGE 1B - MAIN WORKS CC**


Status:
-

Scale:	Date:	Drawn:
As indicated	27.06.2025	DT
Co-ordinated:	Checked:	Approved:
DT	VM	TH


Drawing Number: SK-80001
Revision: E

Contractor to verify dimensions on site prior to commencement of work. report all discrepancies to project manager. use dimensions over scaling. this drawing is subject to copyright and may not be used or reproduced without permission from HAMMOND STUDIO PTY LTD.


METRICS STAGE 2	
DESCRIPTION:	QTY:
SHOWERS	
AVAILABLE SHOWERS.....	59
LOCKERS	
AVAILABLE LOCKER COUNT.....	1021
BIKE PARK	
AVAILABLE BIKE PARKING.....	248
INDICATIVE CONSTRUCTION PERIOD 6-7 MONTHS.	
NOTE: AREAS HIGHLIGHTED IN YELLOW MEANS UNDER CONSTRUCTION.	

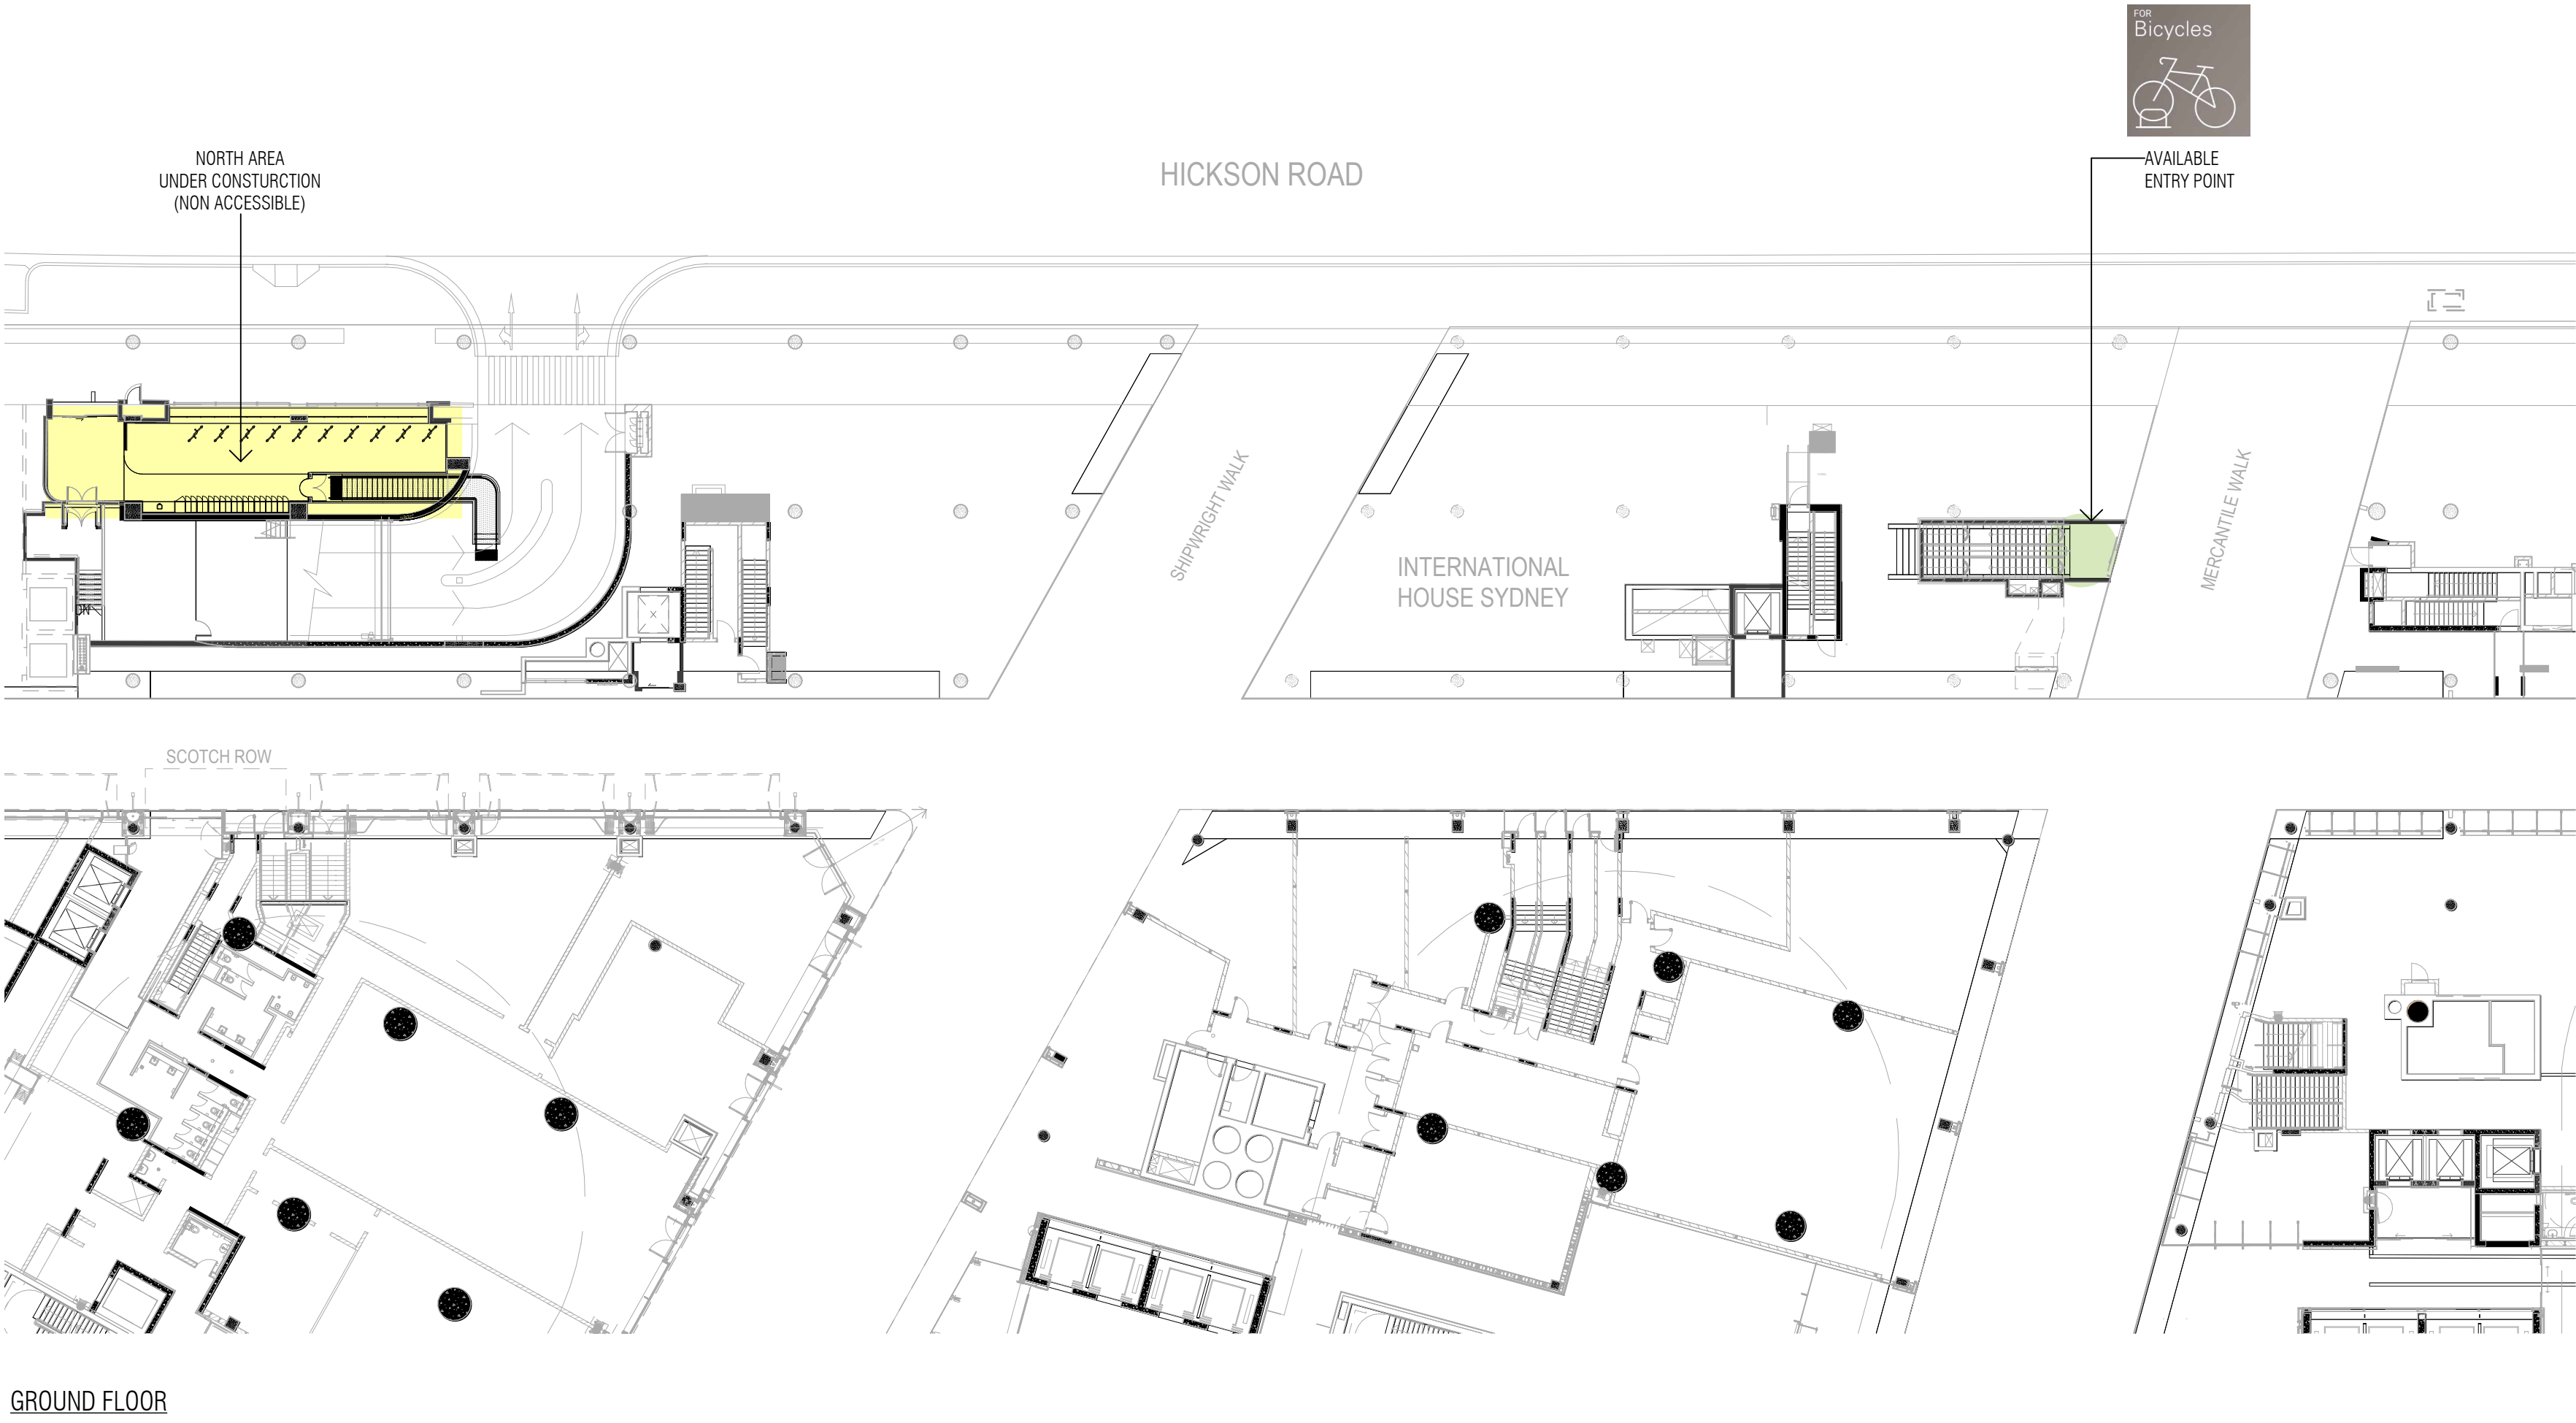


GROUND FLOOR

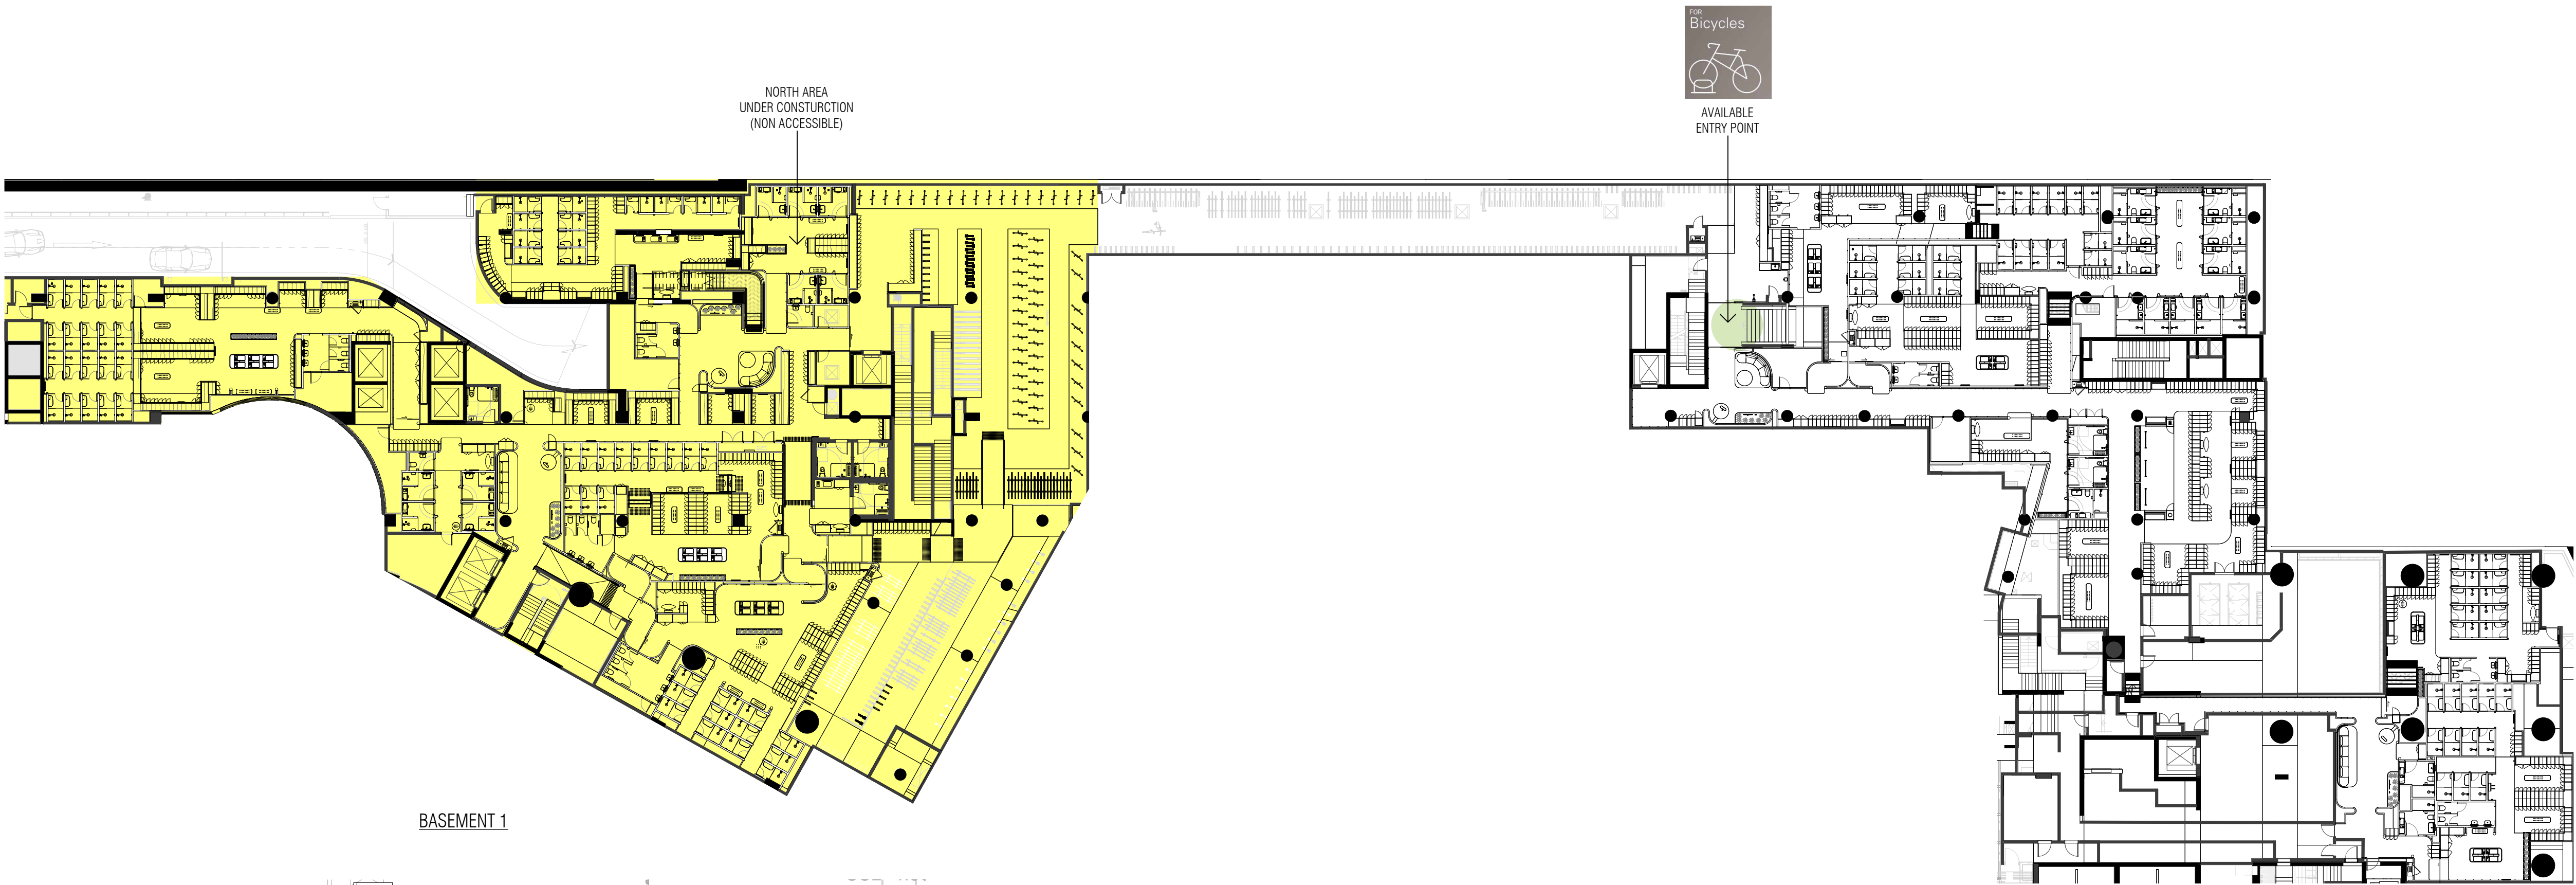

BASEMENT 1

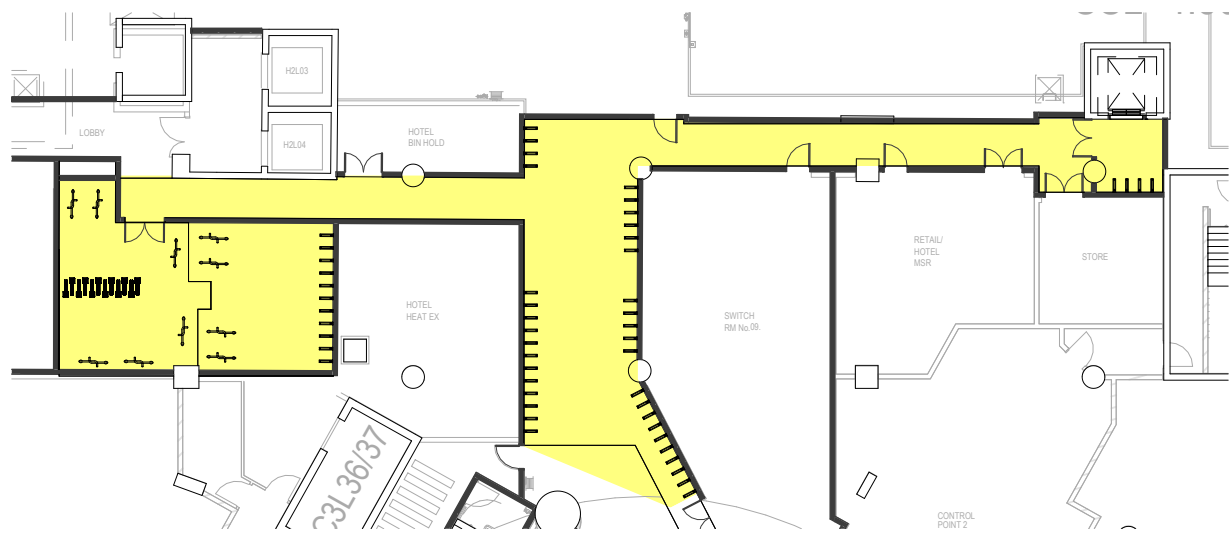

BASEMENT 2

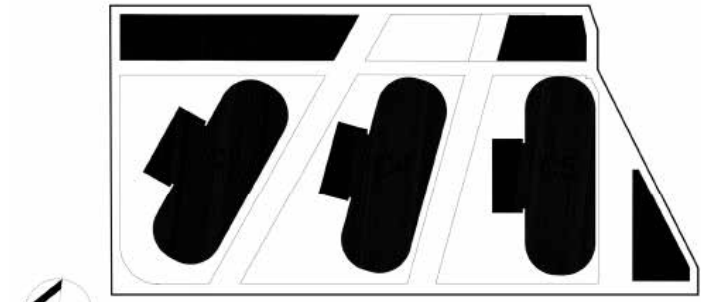

issue	revision description	by	to	date
E	ISSUE FOR CC	VM		27.06.2025

SCALE As indicated

GENERAL NOTES:
ALL DIMENSIONS AND EXISTING CONDITIONS SHALL BE CHECKED AND VERIFIED BY THE CONTRACTOR BEFORE PROCEEDING WITH THE WORK.
ALL LEVELS RELATIVE TO AUSTRALIAN HEIGHT DATUM
DO NOT SCALE DRAWINGS USE FIGURED DIMENSIONS ONLY

Interior Design:
HAMMOND STUDIO PTY LTD
STUDIO 201, LEVEL 2
4-14 BUCKINGHAM ST, SURRY HILLS
NSW 2010

Client:
LENLEASE INVESTMENT MANAGEMENT AUSTRALIA

Project Manager:
W H SYMONS CONSULTING PTY LTD

Mechanical / Electrical Engineer:
NORMAN DISNEY & YOUNG

Hydraulic / Fire Engineer:
WARREN SMITH

Structural Engineer:
ARUP

Project:
**INTERNATIONAL TOWERS SYDNEY
EOT REFURBISHMENT
SYDNEY, 2000**

Drawing Title:
**INDICATIVE OVERALL STAGING PLAN
STAGE 2 - MAIN WORKS CC**

Status:
-

Scale:	Date:	Drawn:
As indicated	@ A1 27.06.2025	DT
Co-ordinated:	Checked:	Approved:
DT	VM	TH

Drawing Number: SK-80002
Revision: E

Contractor to verify dimensions on site prior to commencement of work. report all discrepancies to project manager. use dimensions over scaling. this drawing is subject to copyright and may not be used or reproduced without permission from HAMMOND STUDIO PTY LTD.

C:\Users\VirginalMazal\Documents\00056-IT-EOT-INTERIOR-R04_virginalMazal.dwg
27/06/2025 4:42:26 PM