

03 NTS KEYPLAN




01 COURTYARD RENDER NTS



02 CORRIDOR RENDER NTS

C	2/12/14	Amended SSDA Issue
ISSUE	DATE	REVISION

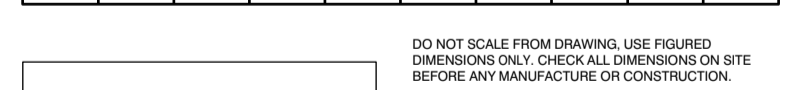


DO NOT SCALE FROM DRAWING. USE FIGURED DIMENSIONS ONLY. CHECK ALL DIMENSIONS ON SITE BEFORE ANY MANUFACTURE OR CONSTRUCTION.


pmdl
ARCHITECTURE
INTERIORS

PMDL Architecture + Design Pty Ltd
Address: Pentech 2017, Great North Road,
Sydney
Phone: +61 2 8458 5500
Melbourne
Phone: +61 3 9427 8885
Hong Kong
Phone: +852 2566 6992

www.pmdl.com.au

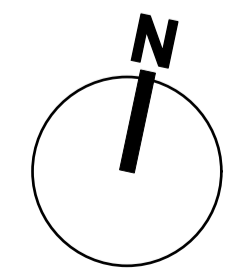

PROJECT				
DFS Galleria George St, Sydney				
CLIENT				
DFS				
DRAWING				
Internal Renders				
CLIENT REF & CONTACT				
George St				
DATE	DRAWN	PROJECT#	DWG#	REVISION
Nov 2014	RM			
SCALE	CHKD	SF	2338	DA601 c
NTS@A1				

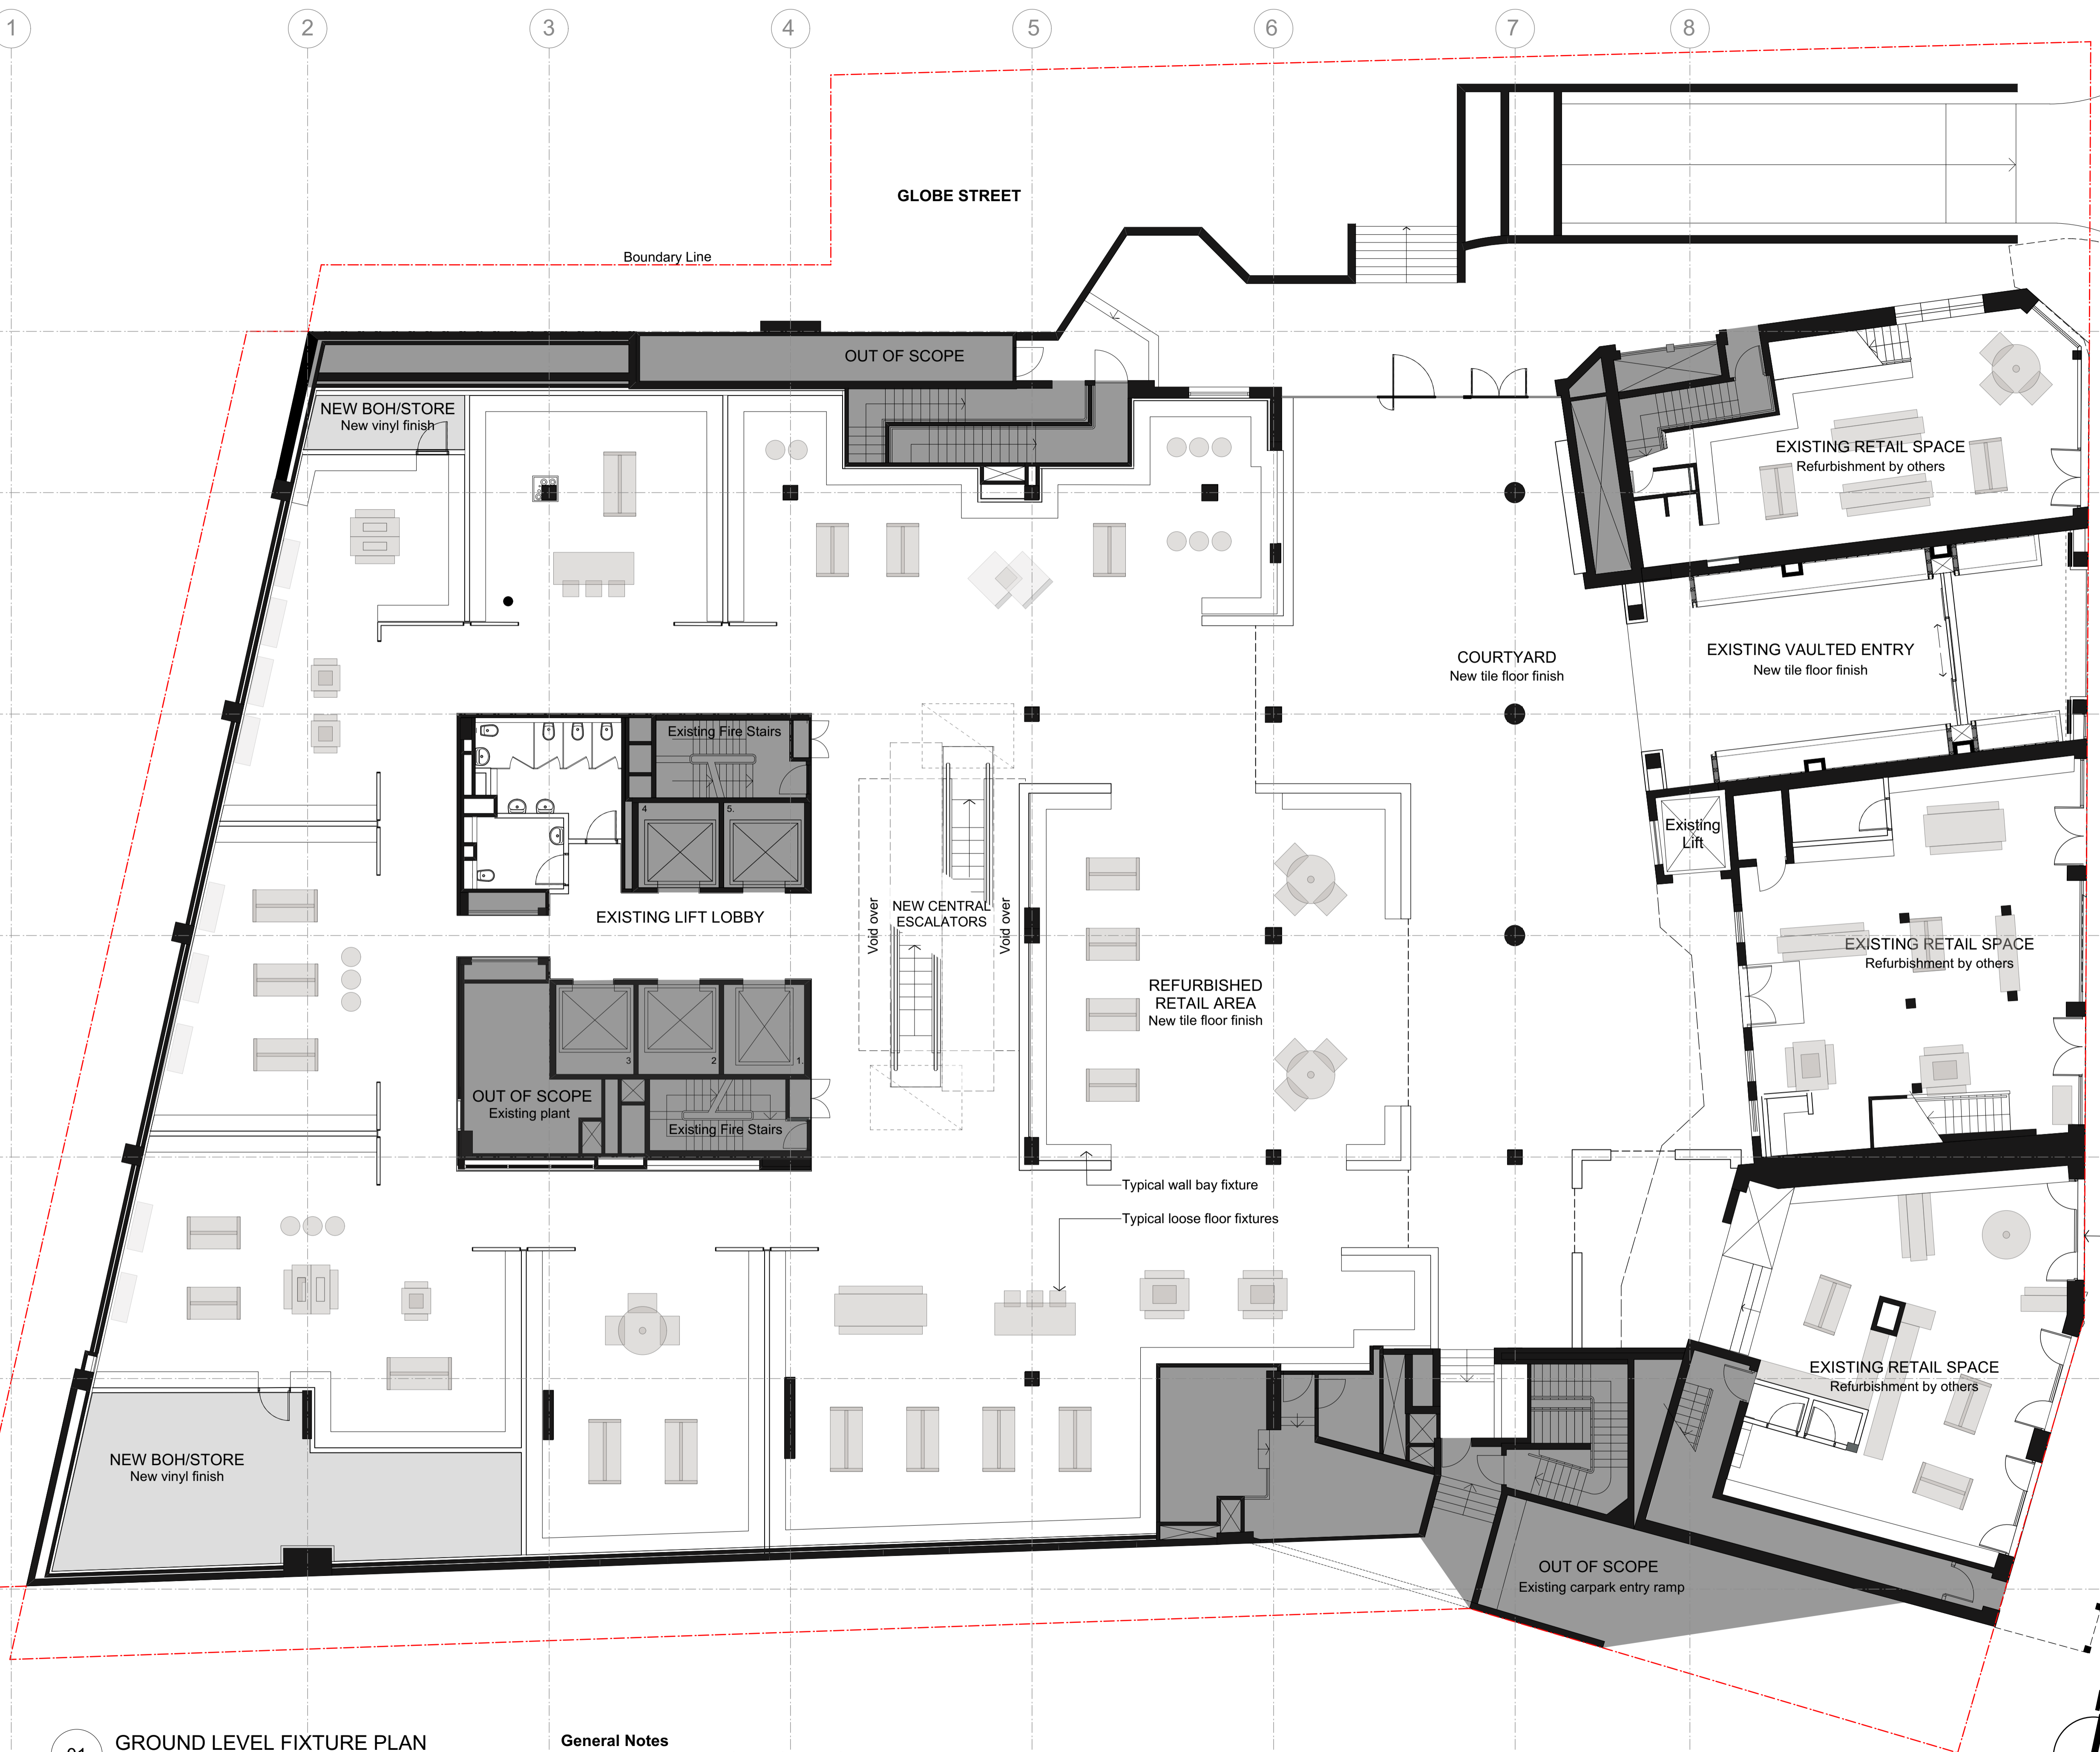

- LEGEND**
- Existing Wall/Structure
 - Existing areas to remain shown shaded. Out of scope of works
 - New Wall/Structure
 - New Fire Resistant Block Work
 - BOH - Back of House

GEORGE ST

- ← Existing street awning over (dotted) to remain
- ← Existing shopfront windows & doors to remain
- ← Approximate line of existing kerb

C 2/12/14 Amended SSDA Issue
 ISSUE DATE REVISION
 0mm 50mm 100mm

pmdl
 ARCHITECTURE
 INTERIORS
 www.pmdl.com.au

PMDL Architecture + Design Pty Ltd
 Address: Prince Street, Sydney NSW 2000
 Peter Dodgson 0134
 Sydney Phone: +61 2 8458 5500
 Melbourne Phone: +61 3 9427 8885
 Hong Kong Phone: +852 2566 6962

PROJECT					
DFS Galleria George St, Sydney					
CLIENT					
DFS					
DRAWING					
Proposed Ground Floor Fixtures Plan					
CLIENT REF & CONTACT					
George St					
DATE	DRAWN	RM	PROJECT#	DWG#	REVISION
Nov 2014			2338	DA701	
SCALE	CHD	SF			
NTS@A1					C


01 GROUND LEVEL FIXTURE PLAN
 Scale: 1:100

General Notes
 - minimum 1m clear around fixtures & wall surfaces



GLOBE STREET


- LEGEND**
- Existing Wall/Structure
 - Existing areas to remain shown shaded.
 - Out of scope of works
 - New Wall/Structure
 - New Fire Resistant Block Work
 - BOH - Back of House

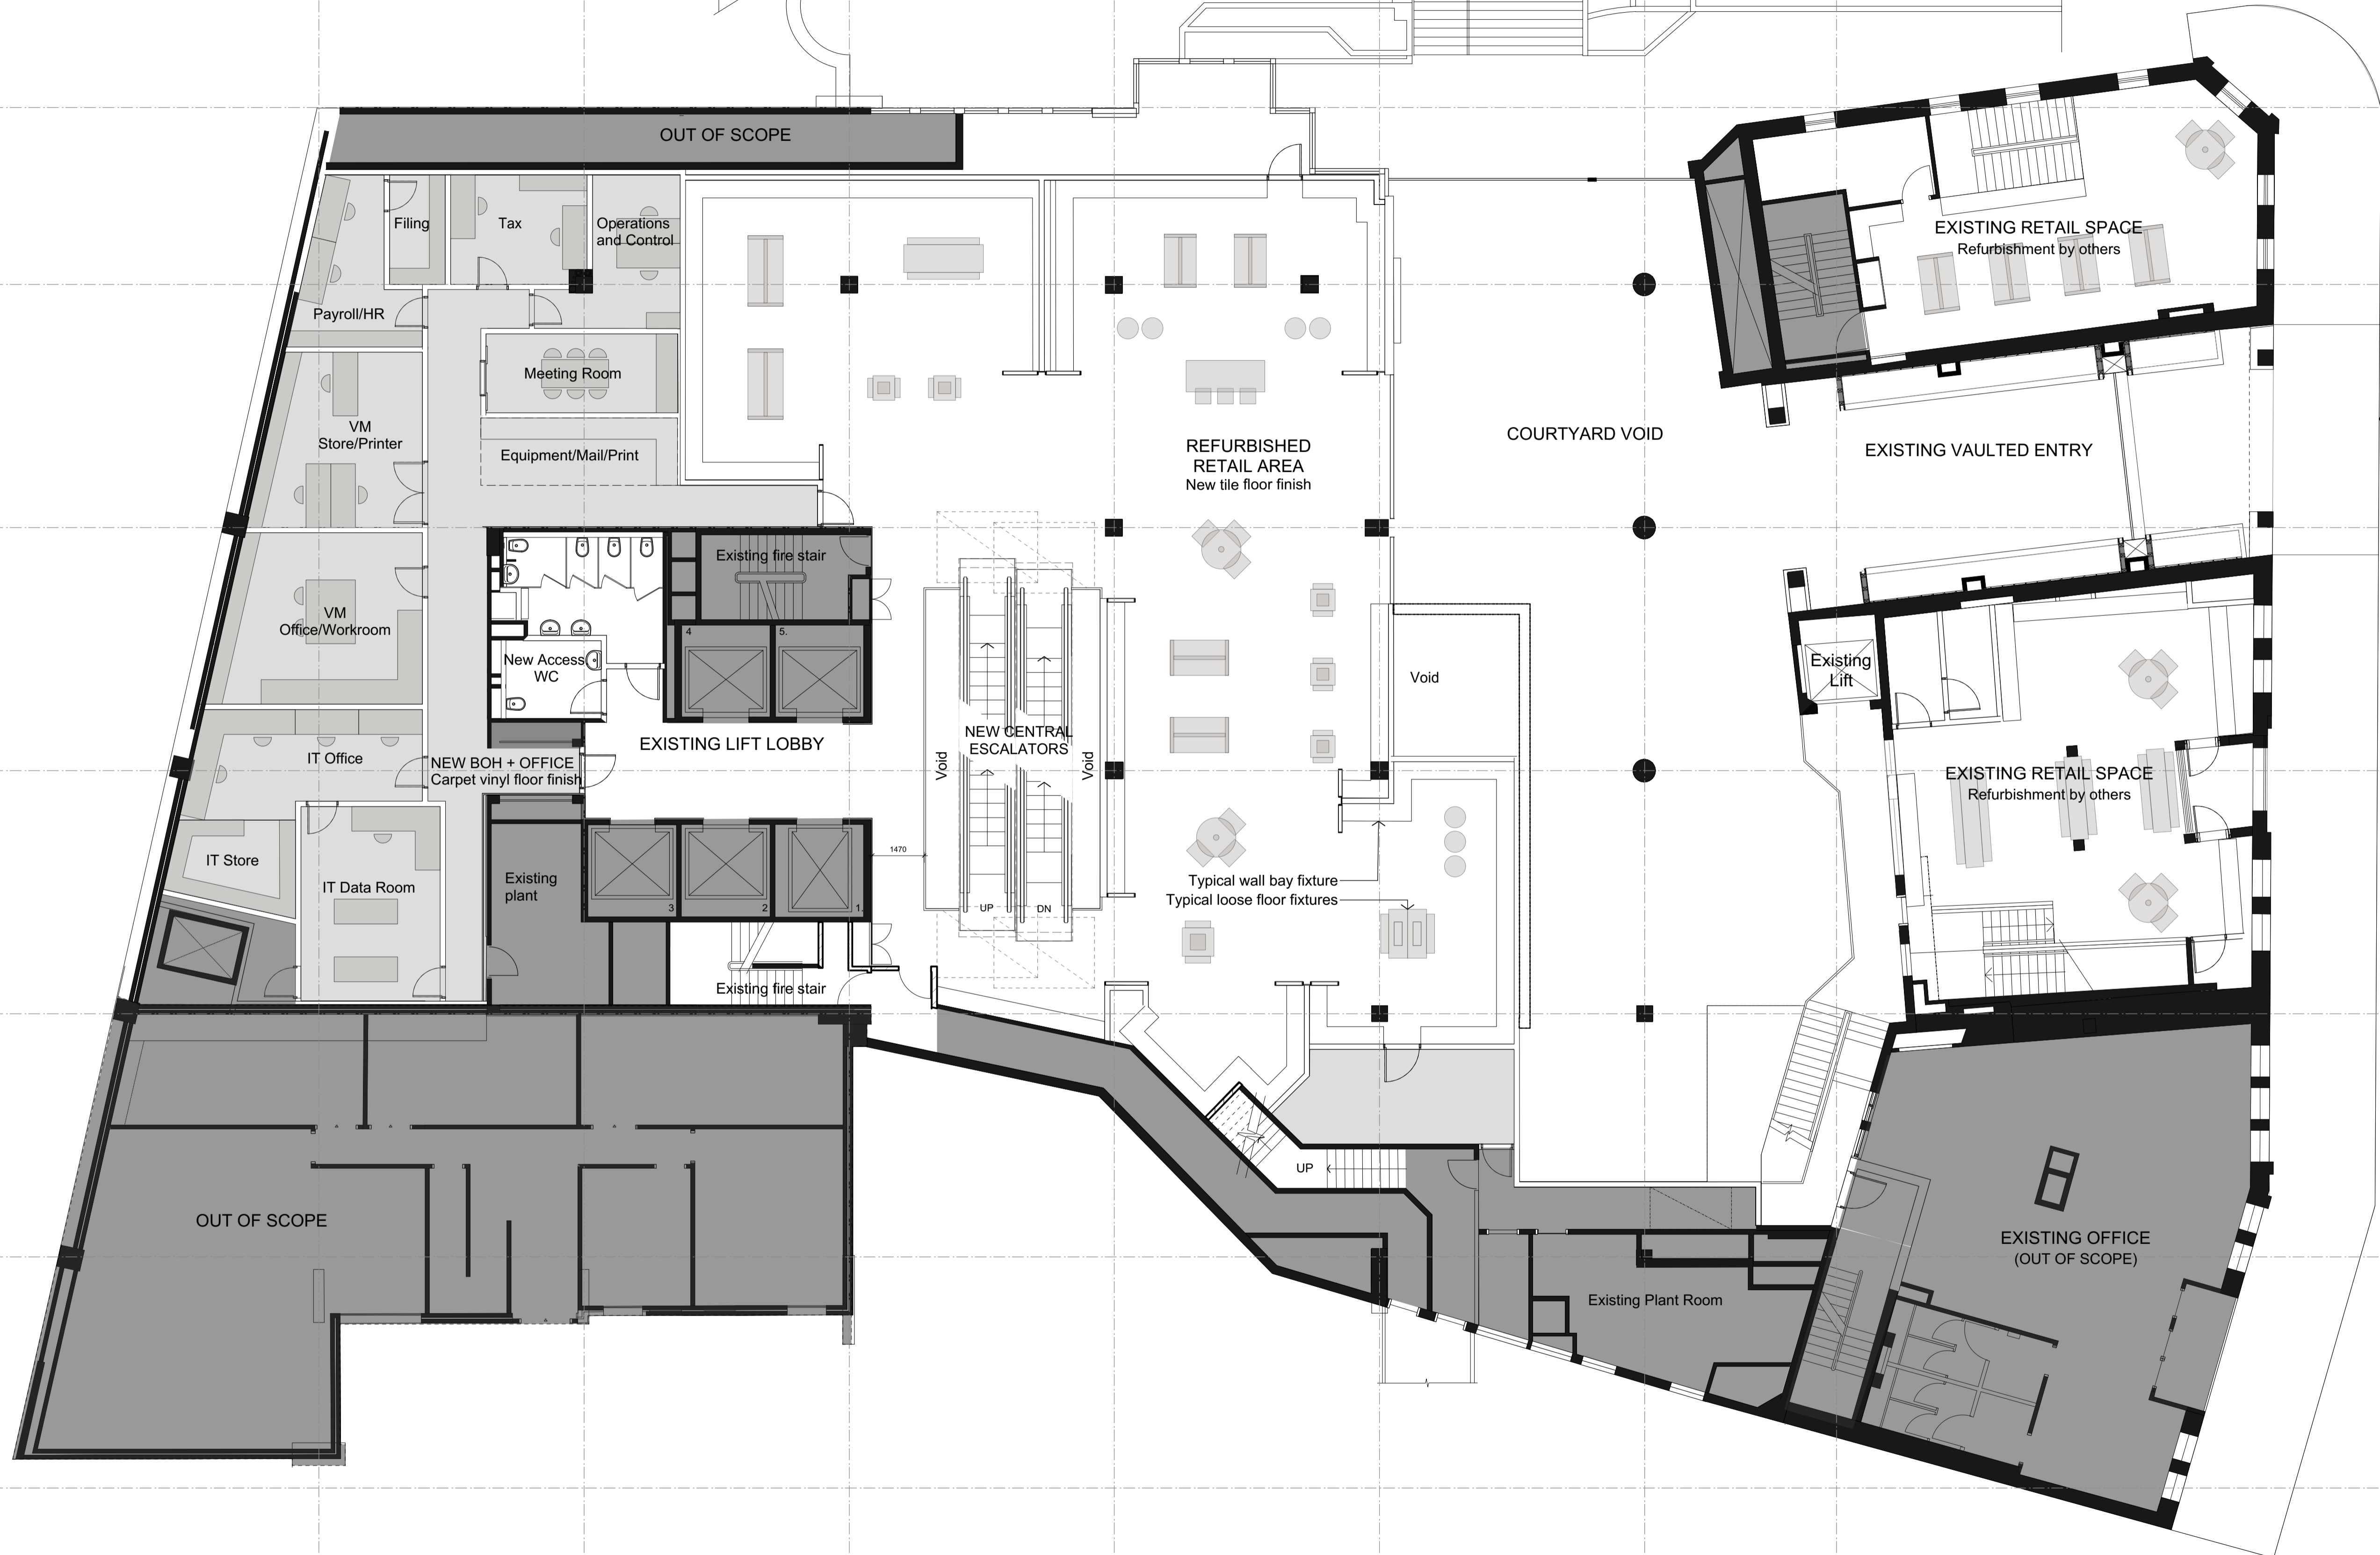

Existing awning to remain

GEORGE ST

C	2/12/14	Amended SSDA Issue
B	2/12/14	Amended SSDA Issue
A	26/11/14	SSDA Issue
ISSUE	DATE	REVISION

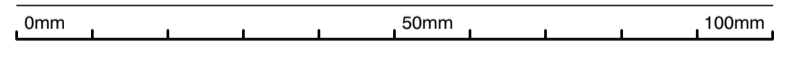

DO NOT SCALE FROM DRAWING. USE FIGURED DIMENSIONS ONLY. CHECK ALL DIMENSIONS ON SITE BEFORE ANY MANUFACTURE OR CONSTRUCTION.

pmdl
ARCHITECTURE
INTERIORS


PMDL Architecture + Design Pty Ltd
Address: Level 2/17 - Great North Road,
Pier 10/104 5134
Sydney Phone: +61 2 8458 5500
Melbourne Phone: +61 3 9427 8885
Hong Kong Phone: +852 2566 6992

www.pmdl.com.au

PROJECT					
DFS Galleria George St, Sydney					
CLIENT					
DFS					
DRAWING					
Proposed Level 2 Fixtures Plan					
CLIENT REF & CONTACT					
George St					
DATE	DRAWN	PROJECT#	DWG#	REVISION	
Nov 2014	RM				
SCALE	CHKD	SF	2338	DA702	C
NTS@A1					


01 LEVEL 2 FIXTURES PLAN
Scale: 1:100

General Notes
- minimum 1m clear around fixtures & wall surfaces

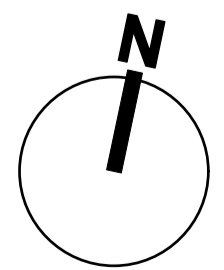

GLOBE STREET

- LEGEND**
- Existing Wall/Structure
 - Existing areas to remain shown shaded.
 - Out of scope of works
 - New Wall/Structure
 - New Fire Resistant Block Work
 - BOH - Back of House

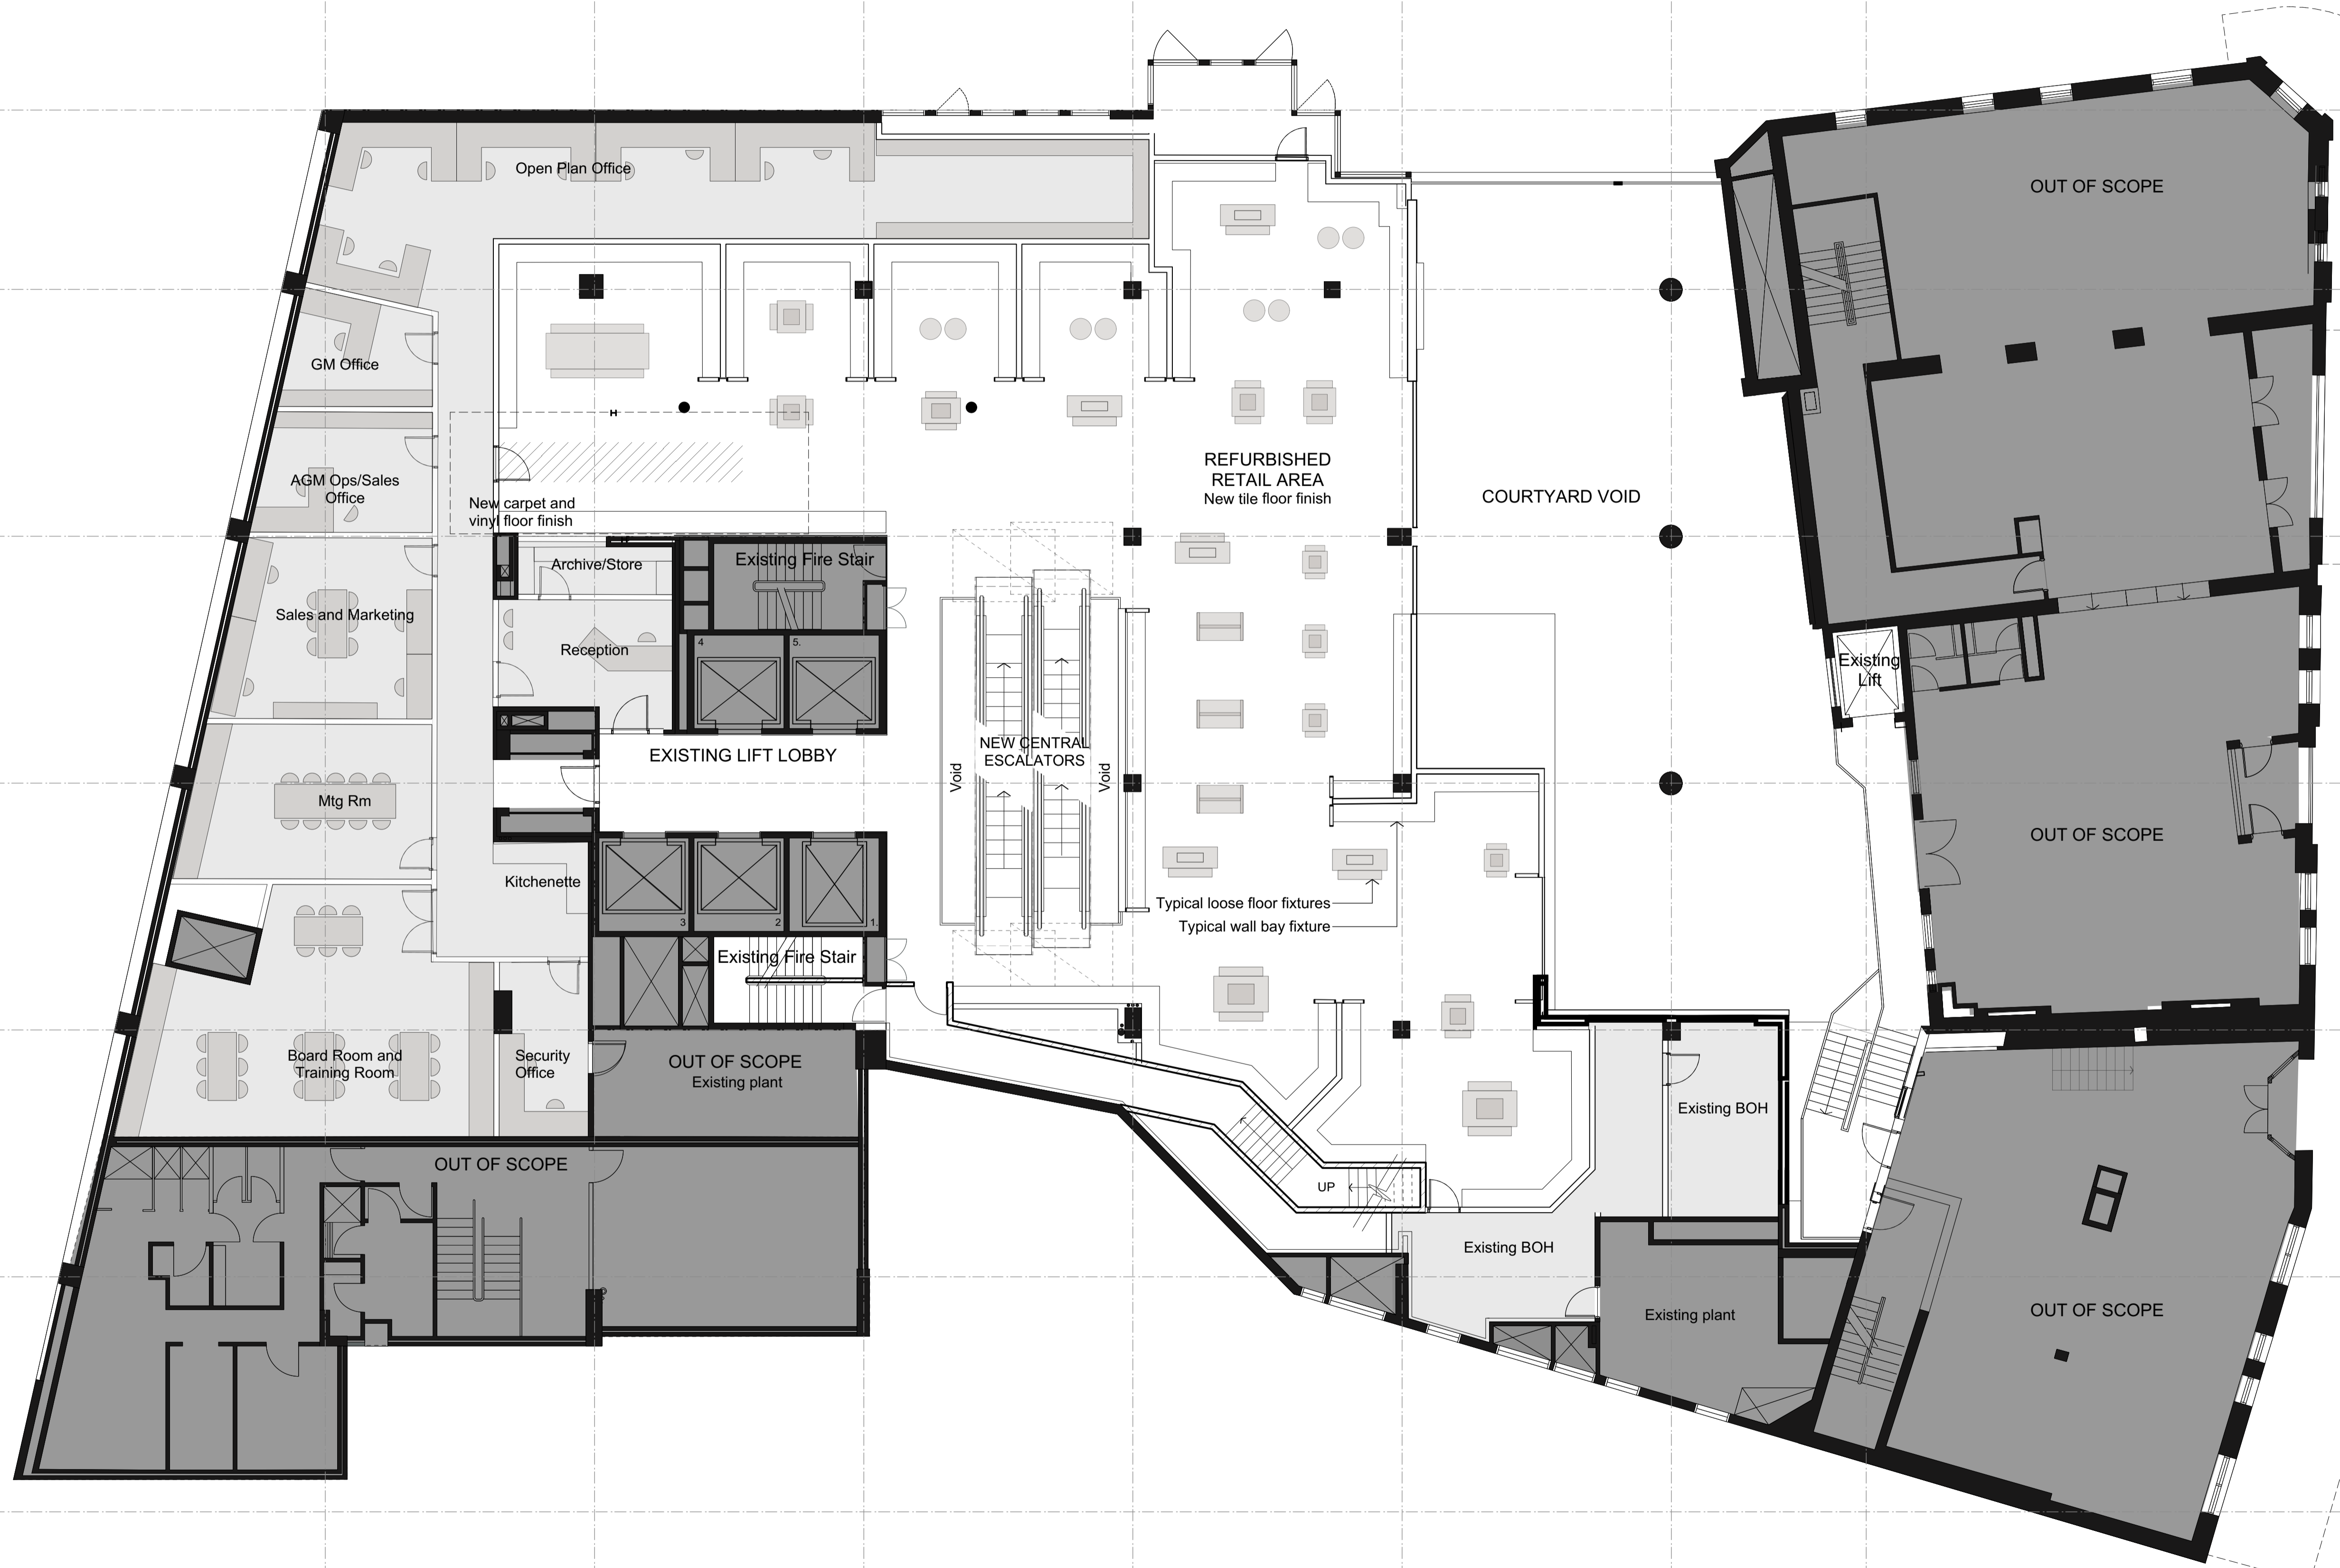

Existing awning below dotted

GEORGE ST

C 2/12/14 Amended SSDA Issue
 ISSUE DATE REVISION
 0mm 50mm 100mm

DO NOT SCALE FROM DRAWING. USE FINISHED DIMENSIONS ONLY. CHECK ALL DIMENSIONS ON SITE BEFORE ANY MANUFACTURE OR CONSTRUCTION.

pmdl
 ARCHITECTURE
 INTERIORS
 DESIGN


PMDL Architecture + Design Pty Ltd
 Address: Level 2/17 - Great North Road,
 Peter Doores 0134
 Sydney Phone: +61 2 8458 5500
 Melbourne Phone: +61 3 9427 8885
 Hong Kong Phone: +852 2566 6992


www.pmdl.com.au

PROJECT				
DFS Galleria George St, Sydney				
CLIENT				
DFS				
DRAWING				
Proposed Level 3 Fixtures Plan				
CLIENT REF & CONTACT				
George St				
DATE	DRAWN	PROJECT#	DWG#	REVISION
Nov 2014	RM			
SCALE	CHKD	ST	2338	DA703 C
NTS@A1				

01 LEVEL 3 FIXTURES PLAN
 Scale: 1:100

General Notes
 - minimum 1m clear around fixtures & wall surfaces

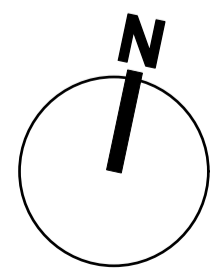

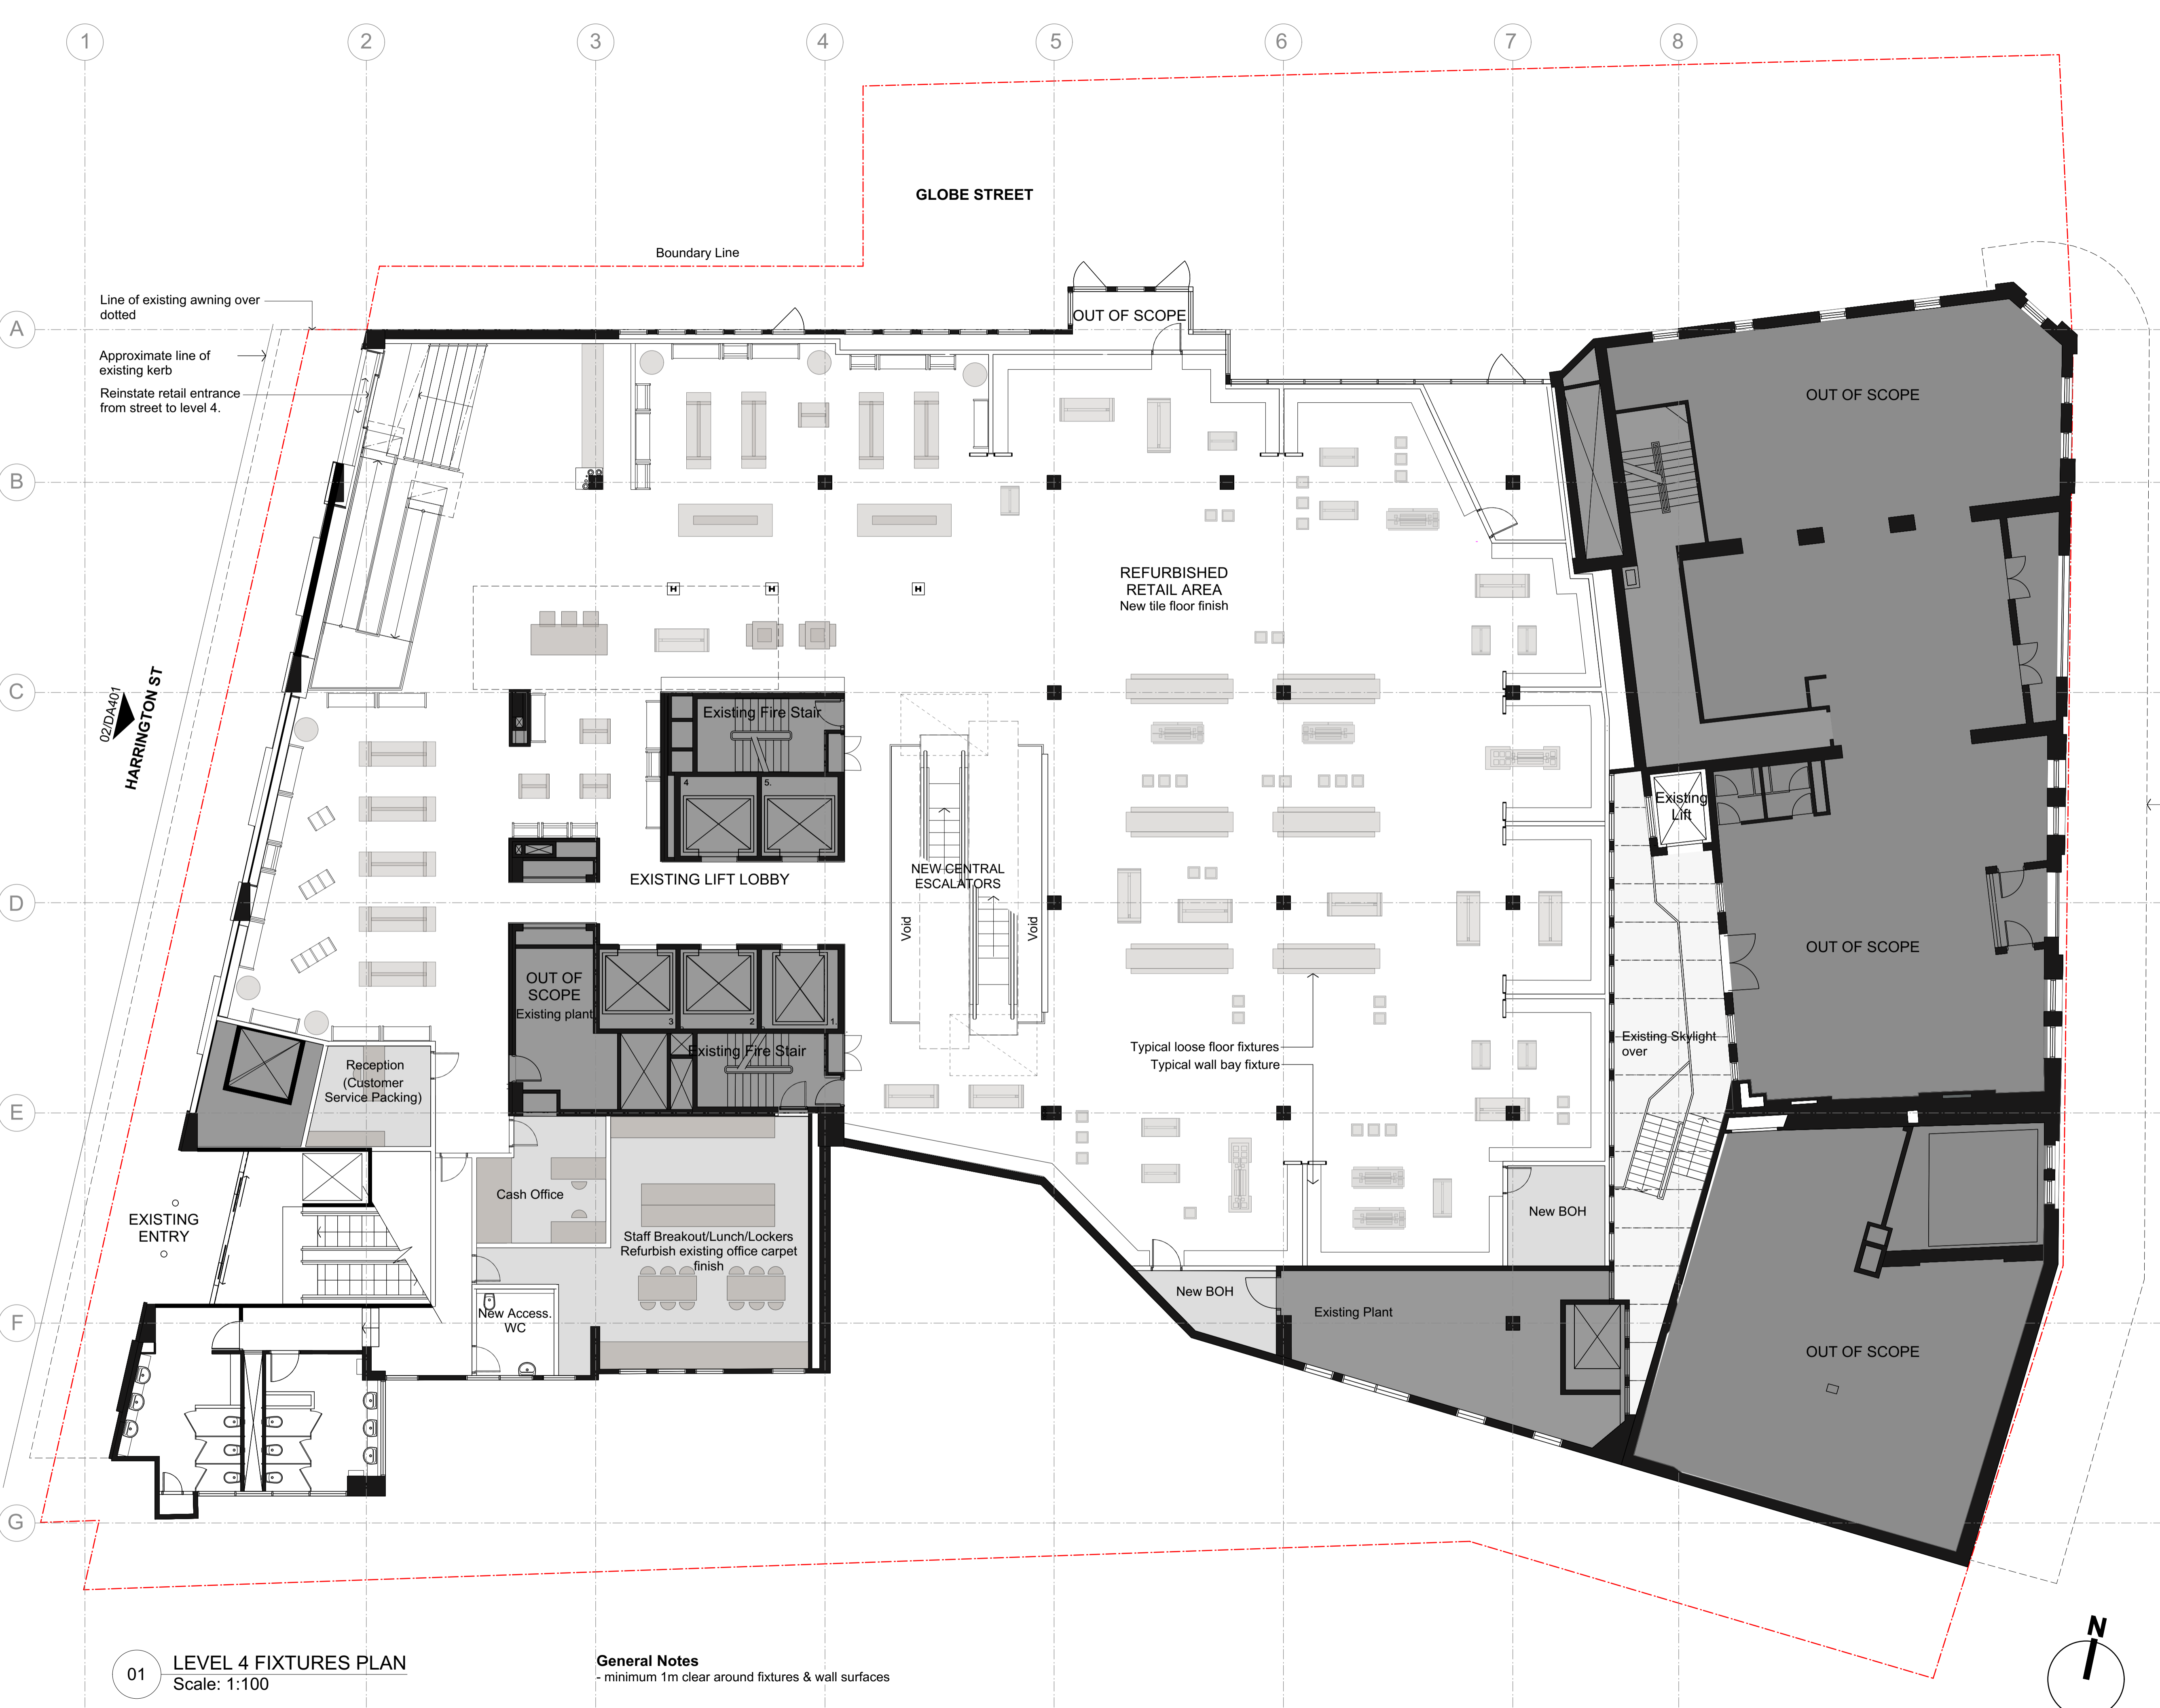

- LEGEND**
- Existing Wall/Structure
 - Existing areas to remain shown shaded.
 - Out of scope of works
 - New Wall/Structure
 - New Fire Resistant Block Work
 - BOH - Back of House

C 2/12/14 Amended SSSA Issue
 ISSUE DATE REVISION
 0mm 50mm 100mm

pmdl
 ARCHITECTURE
 INTERIORS
 LANDSCAPE

PMDL Architecture + Design Pty Ltd
 Address: Level 2/17 - Great North Road,
 Pitt Street NSW 1534
Sydney Phone: +61 2 8458 5500
Melbourne Phone: +61 3 9427 8885
Hong Kong Phone: +852 2566 6992

www.pmdl.com.au

PROJECT				
DFS Galleria George St, Sydney				
CLIENT				
DFS				
DRAWING				
Proposed Level 4 Fixtures Plan				
CLIENT REF & CONTACT				
George St				
DATE	DRAWN	PROJECT#	DWG#	REVISION
Oct 2014	mc	2338	DA704	
SCALE	CHKD			
1:100@A1				C

01 LEVEL 4 FIXTURES PLAN
 Scale: 1:100

General Notes
 - minimum 1m clear around fixtures & wall surfaces

