


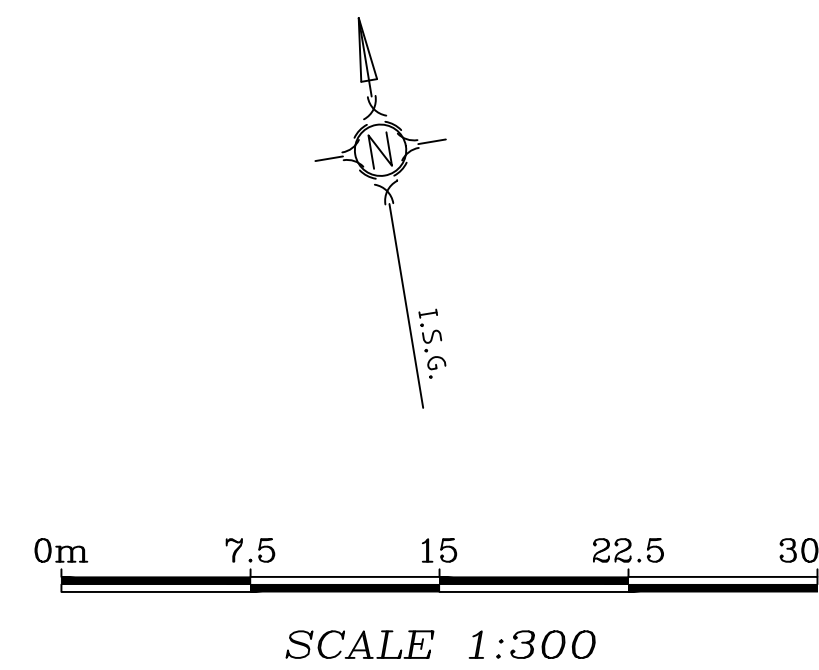

S.P. 52621

K E E F E R S G L E N

ADJOINS SHEET 2

ADJOINS SHEET 2

LOT 9
SEC 4
D.P. 3 3 6 8
12.52ha

NOTES

- TREE SIZES ARE ESTIMATES ONLY
- CONTOURS ARE INDICATIVE ONLY. CONTOUR INTERVAL 0.5m.
- ONLY VISIBLE SERVICES HAVE BEEN LOCATED IN THIS SURVEY.
- USERS OF THIS DRAWING HAVE A DUTY OF CARE TO CONTACT DIAL BEFORE YOU DIG FREE CALL 1100 OR FOR SPEED OF RESPONSE VISIT www.dialbeforeyoudig.com.au
- SERVICE & UTILITIES SHOWN ON PLAN HAVE BEEN LOCATED BY PHYSICAL EVIDENCE ON SITE &/OR BY REFERENCE TO SERVICE PLANS FROM STATUTORY AUTHORITIES. SOME PTS MAY NOT HAVE BEEN OPENED TO VERIFY THE TYPE OF UTILITY. NEITHER EXCAVATION NOR POT-HOLING HAVE BEEN CARRIED OUT TO CONFIRM UNDERGROUND LOCATION. SERVICE DETAILS SHOULD BE CONFIRMED WITH THE RELEVANT SERVICE AUTHORITY DURING DESIGN & PRIOR TO ANY CONSTRUCTION.
- TELSTRA ADVISES THAT THIS SITE IS WITHIN THE PROXIMITY OF SOME OF THEIR MAJOR NETWORK. AS PART OF YOUR DUTY OF CARE PLEASE CONTACT THE NETWORKING INTEGRITY AND COMPLIANCE GROUP (1800 653935) PRIOR TO PROCEEDING WITH ANY WORK.
- AS PART OF YOUR DUTY OF CARE PLEASE CONTACT THE FOLLOWING:
 - JEMENA GAS Ph: 132809
 - ENERGY AUSTRALIA Ph: 131025
 - INTEGRAL ENERGY Ph: 131002
 - SYDNEY WATER Ph: 132092
 - OPTUS-VISION Ph: 1800 505777
- LOT DIMENSIONS ARE TAKEN FROM THE TITLE DIAGRAM. THE SITE AREA HAS BEEN CALCULATED FROM THIS.
- ALL DIMENSIONS MUST BE VERIFIED ON SITE PRIOR TO ANY CONSTRUCTION.
- THIS PLAN HAS BEEN PREPARED FOR THE EXCLUSIVE USE OF STANTON DAHL ARCHITECTS.
- THE POSITION OF SURVEYED DATA HAS BEEN LOCATED AND IS SHOWN TO TOPOGRAPHIC ACCURACIES. IF CLEARANCES TO BOUNDARIES OR OTHER FEATURES ARE CRITICAL AND DIMENSIONS ARE NOT SHOWN FURTHER SURVEY MAY BE REQUIRED.
- BOUNDARIES HAVE NOT BEEN DEFINED AS PART OF THIS SURVEY.
- BOUNDARIES ARE APPROXIMATE AND WILL REQUIRE FURTHER DEFINITION.
- ANY CONSTRUCTION ON OR NEAR BOUNDARIES WILL REQUIRE FURTHER SURVEY IN ORDER THAT MARKS DEFINING BOUNDARIES CAN BE PLACED.
- BEARING AND DISTANCES OF BOUNDARIES ARE BY TITLE ONLY WITH BEARINGS RELATED TO I.S.G.
- IF ACCURATE TRUE NORTH IS REQUIRED A FURTHER SURVEY WOULD BE NECESSARY.
- COPYRIGHT © DEGOTARDI SMITH & PARTNERS SURVEYORS 2016.
- NO PART OF THIS SURVEY MAY BE REPRODUCED, STORED IN A RETRIEVAL SYSTEM OR TRANSMITTED IN ANY FORM, WITHOUT THE WRITTEN PERMISSION OF THE COPYRIGHT OWNER EXCEPT AS PERMITTED BY THE COPYRIGHT ACT 1968.
- ANY PERMITTED DOWNLOADING, ELECTRONIC STORAGE, DISPLAY, PRINT, COPY OR REPRODUCTION OF THIS SURVEY SHOULD CONTAIN NO ALTERATION OR ADDITION TO THE ORIGINAL SURVEY.
- THIS NOTICE MUST NOT BE ERASED.

HORIZONTAL DATUM:

CO-ORDINATE SYSTEM: SITE
MARKS ADOPTED:

VERTICAL DATUM:

DATUM: A.H.D.
B.M. ADOPTED: SSM 37573
R.L.: 3.622
SOURCE: S.C.I.M.S.

E	SURVEY UPDATE	12/06/13
D	SERVICES AND STRUCTURES ADDED	17/10/16
C	SERVICES AND STRUCTURES ADDED	16/09/16
B	BRICK CLASS ROOMS ADDED	05/08/16
A	FINAL ISSUE	22/07/16
REV.	AMENDMENTS	DATE

CLIENT:

STANTON DAHL ARCHITECT

PLAN

SHOWING
UPDATED DETAIL & LEVELS OVER
PART OF ST PETER'S SCHOOL
GAVENLOCK ROAD
TUGGERAH

D S & P
Degotardi Smith & Partners
CONSULTING SURVEYORS ESTABLISHED 1957


1/9-11 Bridge Street | Pymble
NSW 2073 | Australia
t: (+61) 2 9440 1100
f: (+61) 2 9440 1055
e: surveys@degotardi.com.au
w: www.degotardi.com.au



LEGEND	
10.65R	NOTES GRATE LEVEL
20.80K	NOTES TOP OF KERB
20.64G	NOTES GUTTER FLOW LINE
20.70LP	NOTES LIP OF KERB
10.06AV	NOTES EAVE
10.47W	NOTES TOP OF WALL
10.55W	NOTES BOTTOM OF WALL
7.77L	NOTES FLOOR LEVEL
10.99R	NOTES ROOF RIDGE
ASV	NOTES STOP VALVE
PH	NOTES MANHOLE
DEU	NOTES DUST EXTRACTOR UNIT
ENH	NOTES ELECTRICITY MANHOLE
LP	NOTES LIGHT POLE
QTP	NOTES FLAG POLE
HY	NOTES HYDRANT
PP	NOTES POWER POLE
WM	NOTES WATER METER

D.P. 863035

SHEET SIZE: A0	
SHEET 1 OF 4	
SURVEYED	DRAWN
8.7.00.D/DT	K.S./M.S.
SURVEY REFERENCE	SCALE
36347	1:300
DRAWING NUMBER	REV.
36347A02.DWG	E

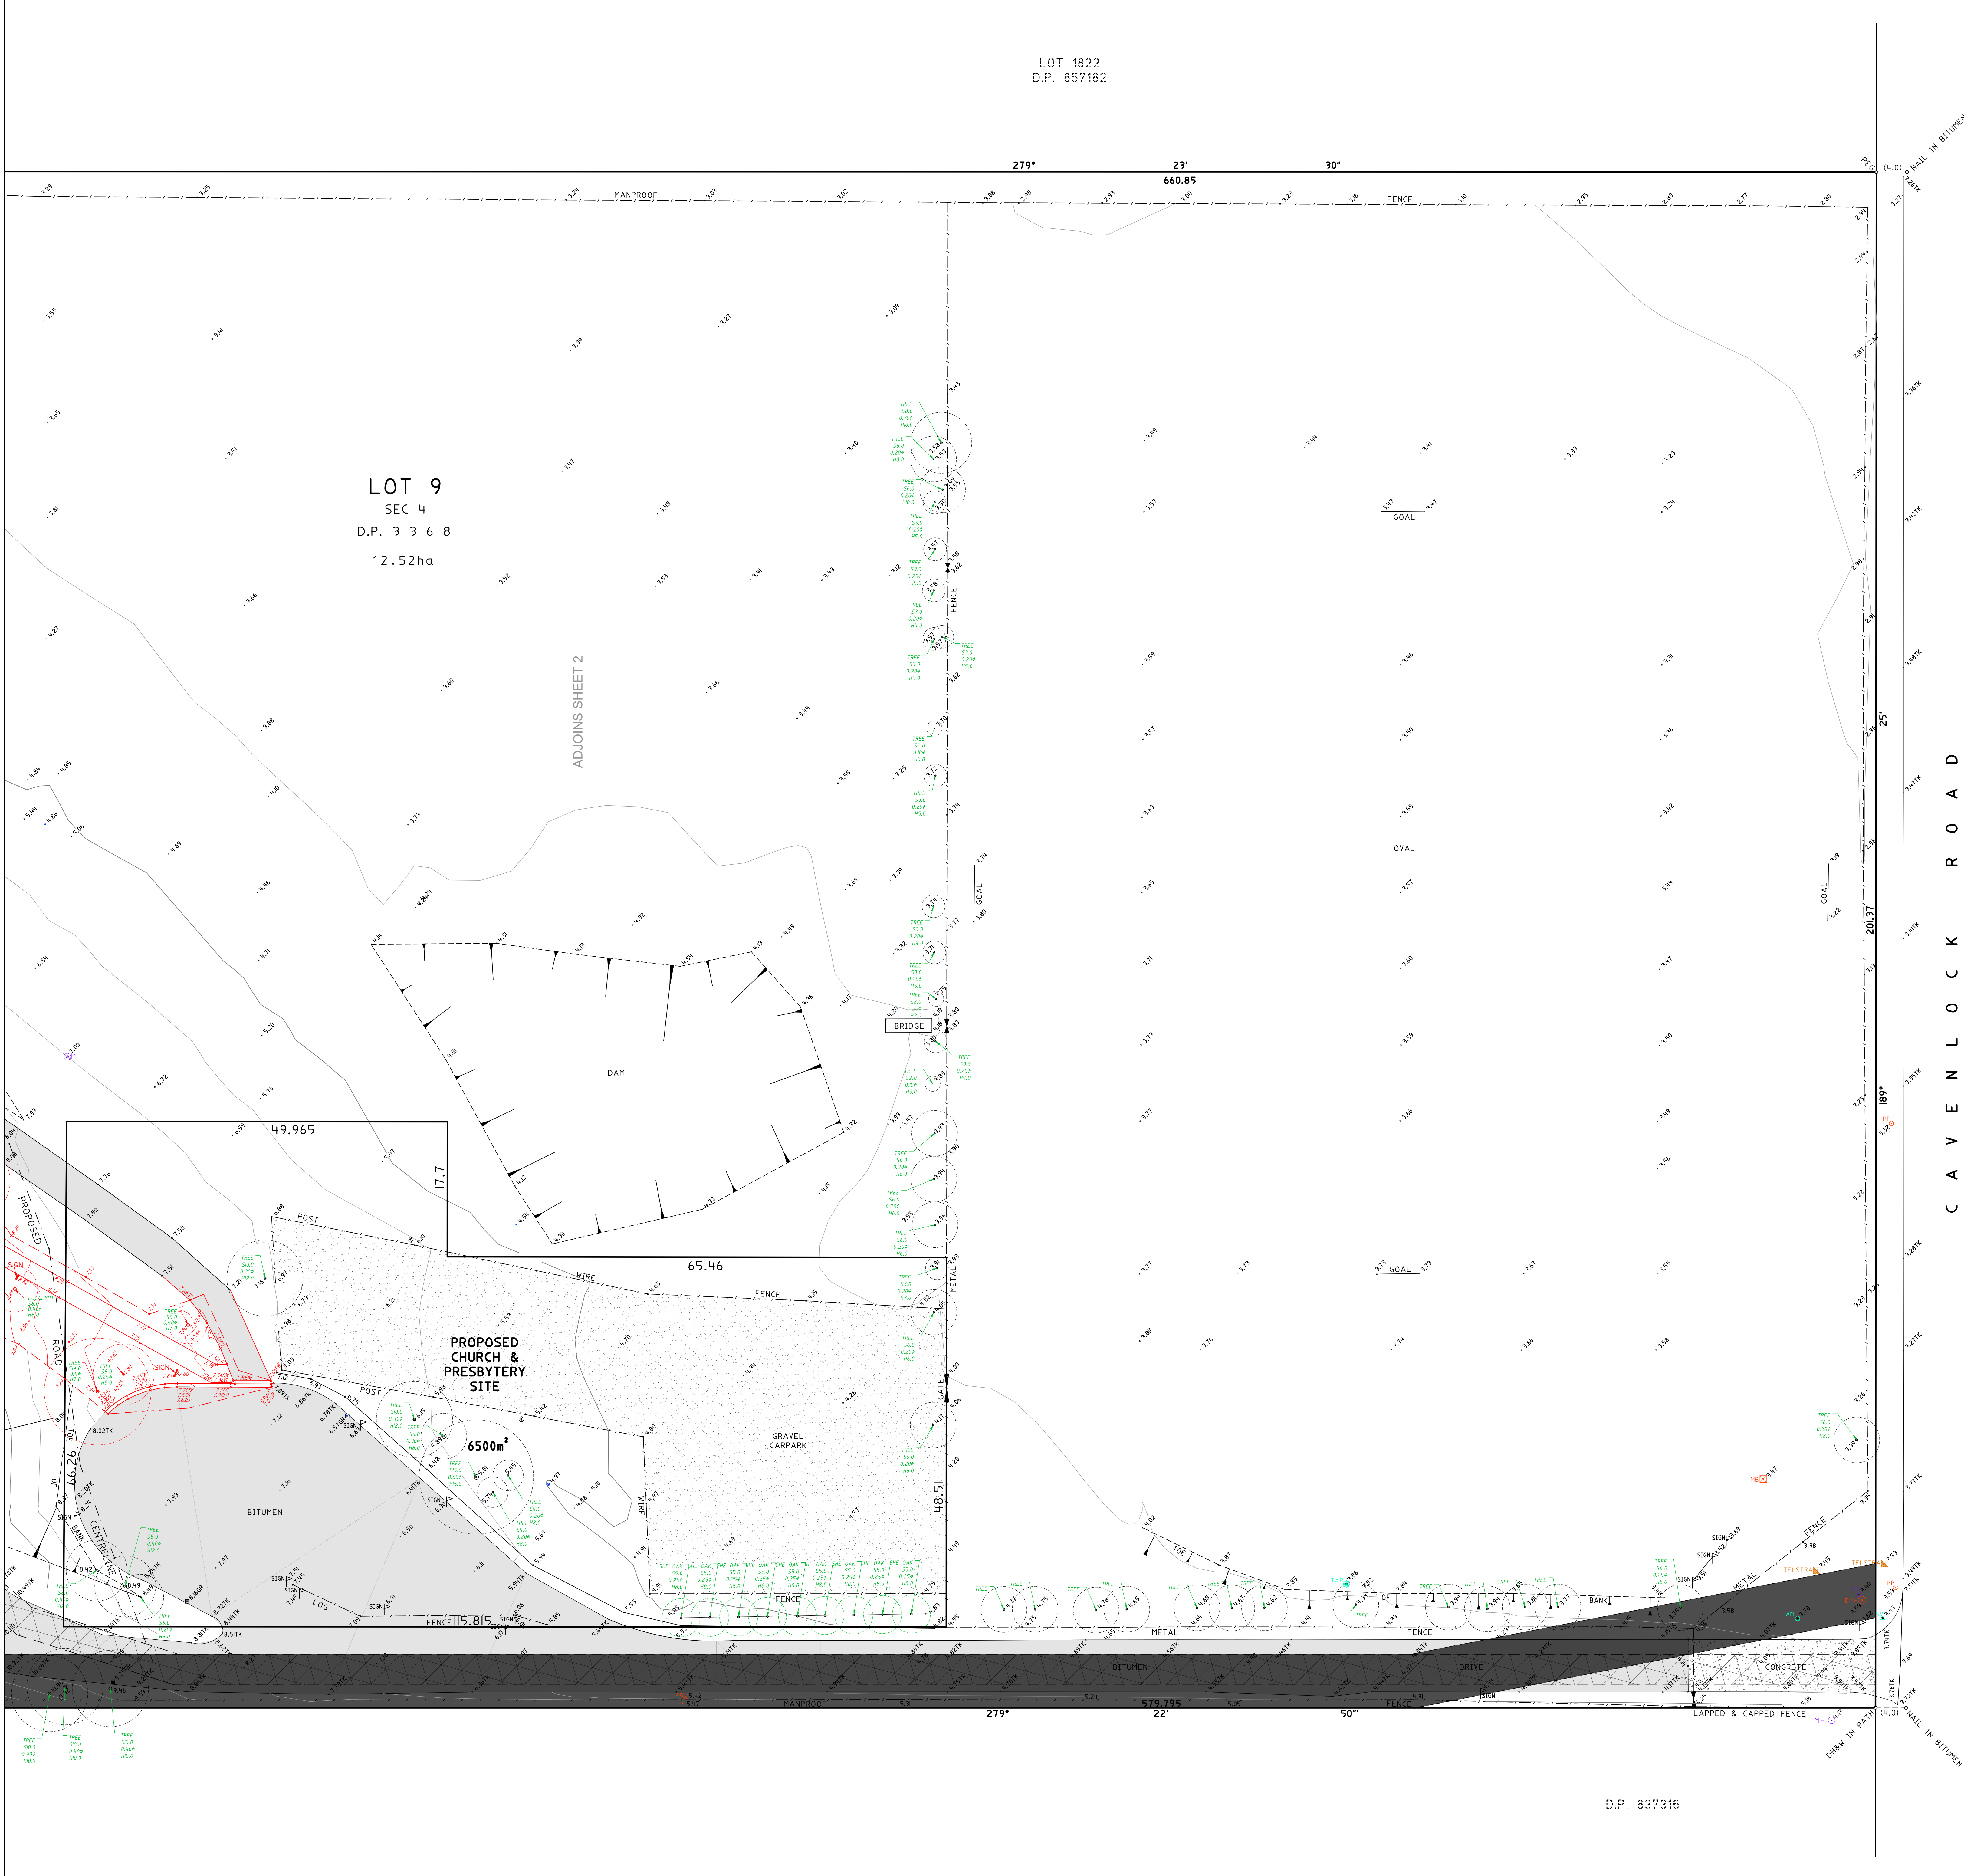

SCALE 1:300

MORTON CLOSE

CAVENLOCK ROAD

MILDON ROAD

LEGEND

10.5GR	DENOTES GRATE LEVEL	ASV	DENOTES STOP VALVE
20.80TK	DENOTES TOP OF KERB	PH	DENOTES MANHOLE
20.84GS	DENOTES GUTTER FLOW LINE	DEU	DENOTES DUST EXTRACTOR UNIT
20.70LP	DENOTES LIP OF KERB	EPH	DENOTES ELECTRICITY MANHOLE
10.8EAVE	DENOTES EAVE	LP	DENOTES LIGHT POLE
4.4FTW	DENOTES TOP OF WALL	QFP	DENOTES FLAG POLE
0.958H	DENOTES BOTTOM OF WALL	HY	DENOTES HYDRANT
7.77PL	DENOTES FLOOR LEVEL	OP	DENOTES POWER POLE
15.9WR	DENOTES ROOF RIDGE	WM	DENOTES WATER METER

REV. E ADDITIONAL LEGEND

24.189	BUILDING DATE	LY	LIGHT
21.220W	BUILDING ANNING	CO	COLUMN
14.54P	FOOTPATH	SM	SEWER MANHOLE
14.38P	EDGE OF KERB	GM	GAS MANHOLE
7.020P	DRIVEWAY	WH	WATER HYDRANT
6.89C	VEHICLE CROSSING	SH	SHOULDER
		WM	WATER METER
		SM	SEWER SINGLE RT
		UN	UNKNOWN RT

NOTES

- TREE SIZES ARE ESTIMATES ONLY
- CONTOURS ARE INDICATIVE ONLY. CONTOUR INTERVAL 0.5m.
- ONLY VISIBLE SERVICES HAVE BEEN LOCATED IN THIS SURVEY.
- USERS OF THIS DRAWING HAVE A DUTY OF CARE TO CONTACT DIAL BEFORE YOU DIG FREE CALL 1100 OR FOR SPEED OF RESPONSE VISIT www.dialbeforeyoudig.com.au
- SERVICE & UTILITIES SHOWN ON PLAN HAVE BEEN LOCATED BY PHYSICAL EVIDENCE ON SITE &/OR BY REFERENCE TO SERVICE PLANS FROM STATUTORY AUTHORITIES. SOME PITS MAY NOT HAVE BEEN OPENED TO VERIFY THE TYPE OF UTILITY. NEITHER EXCAVATION NOR POT-HOLING HAVE BEEN CARRIED OUT TO CONFIRM UNDERGROUND LOCATION. SERVICE DETAILS SHOULD BE CONFIRMED WITH THE RELEVANT SERVICE AUTHORITY DURING DESIGN & PRIOR TO ANY CONSTRUCTION.
- TELSTRA ADVISES THAT THIS SITE IS WITHIN THE PROXIMITY OF SOME OF THEIR MAJOR NETWORK. AS PART OF YOUR DUTY OF CARE PLEASE CONTACT THE NETWORKING INTEGRITY AND COMPLIANCE GROUP (1800 653935) PRIOR TO PROCEEDING WITH ANY WORK.
- AS PART OF YOUR DUTY OF CARE PLEASE CONTACT THE FOLLOWING:
 - JEMENA GAS Ph: 132809
 - ENERGY AUSTRALIA Ph: 131025
 - INTEGRAL ENERGY Ph: 131002
 - SYDNEY WATER Ph: 132092
 - OPTUS-VISION Ph: 1800 505777
- LOT DIMENSIONS ARE TAKEN FROM THE TITLE DIAGRAM. THE SITE AREA HAS BEEN CALCULATED FROM THIS.
- ALL DIMENSIONS MUST BE VERIFIED ON SITE PRIOR TO ANY CONSTRUCTION.
- THIS PLAN HAS BEEN PREPARED FOR THE EXCLUSIVE USE OF STANTON DAHL ARCHITECTS.
- THE POSITION OF SURVEYED DATA HAS BEEN LOCATED AND IS SHOWN TO TOPOGRAPHIC ACCURACIES. IF CLEARANCES TO BOUNDARIES OR OTHER FEATURES ARE CRITICAL AND DIMENSIONS ARE NOT SHOWN FURTHER SURVEY MAY BE REQUIRED.
- BOUNDARIES HAVE NOT BEEN DEFINED AS PART OF THIS SURVEY.
- BOUNDARIES ARE APPROXIMATE AND WILL REQUIRE FURTHER DEFINITION.
- ANY CONSTRUCTION ON OR NEAR BOUNDARIES WILL REQUIRE FURTHER SURVEY IN ORDER THAT MARKS DEFINING BOUNDARIES CAN BE PLACED.
- BEARING AND DISTANCES OF BOUNDARIES ARE BY TITLE ONLY WITH BEARINGS RELATED TO I.S.G.
- IF ACCURATE TRUE NORTH IS REQUIRED A FURTHER SURVEY WOULD BE NECESSARY.
- COPYRIGHT © DEGOTARDI SMITH & PARTNERS SURVEYORS 2016.
- NO PART OF THIS SURVEY MAY BE REPRODUCED, STORED IN A RETRIEVAL SYSTEM OR TRANSMITTED IN ANY FORM, WITHOUT THE WRITTEN PERMISSION OF THE COPYRIGHT OWNER EXCEPT AS PERMITTED BY THE COPYRIGHT ACT 1968.
- ANY PERMITTED DOWNLOADING, ELECTRONIC STORAGE, DISPLAY, PRINT, COPY OR REPRODUCTION OF THIS SURVEY SHOULD CONTAIN NO ALTERATION OR ADDITION TO THE ORIGINAL SURVEY.
- THIS NOTICE MUST NOT BE ERASED.

HORIZONTAL DATUM:
CO-ORDINATE SYSTEM; SITE
MARKS ADOPTED:

VERTICAL DATUM:
DATUM: A.H.D.
B.M. ADOPTED: SSM 73573
R.L. 3.622
SOURCE: S.C.I.M.S.

E	SURVEY UPDATE	12/06/13
D	SERVICES AND STRUCTURES ADDED	17/10/16
C	SERVICES AND STRUCTURES ADDED	16/09/16
B	BRICK CLASS ROOMS ADDED	05/08/16
A	FINAL ISSUE	22/07/16
REV.	AMENDMENTS	DATE


CLIENT:
STANTON DAHL ARCHITECT

PLAN SHOWING
UPDATED DETAIL & LEVELS OVER
PART OF ST PETER'S SCHOOL
CAVENLOCK ROAD
TUGGERAH

D S & P
Degotardi Smith & Partners
CONSULTING SURVEYORS ESTABLISHED 1957

1/9-11 Bridge Street | Pymble
NSW 2073 | Australia
t: (+61) 2 9440 1100
f: (+61) 2 9440 1055
e: surveys@degotardi.com.au
w: www.degotardi.com.au

L.G.A. WYONG		SHEET 3 OF 4	
SURVEYED	DRAWN	CHECKED	APPROVED
8.7.00/DVT	K.S./M.S.		
SURVEY REFERENCE		SCALE	DATE
36347		1:300	12/06/2013
DRAWING NUMBER		REV.	
36347A02.DWG		E	

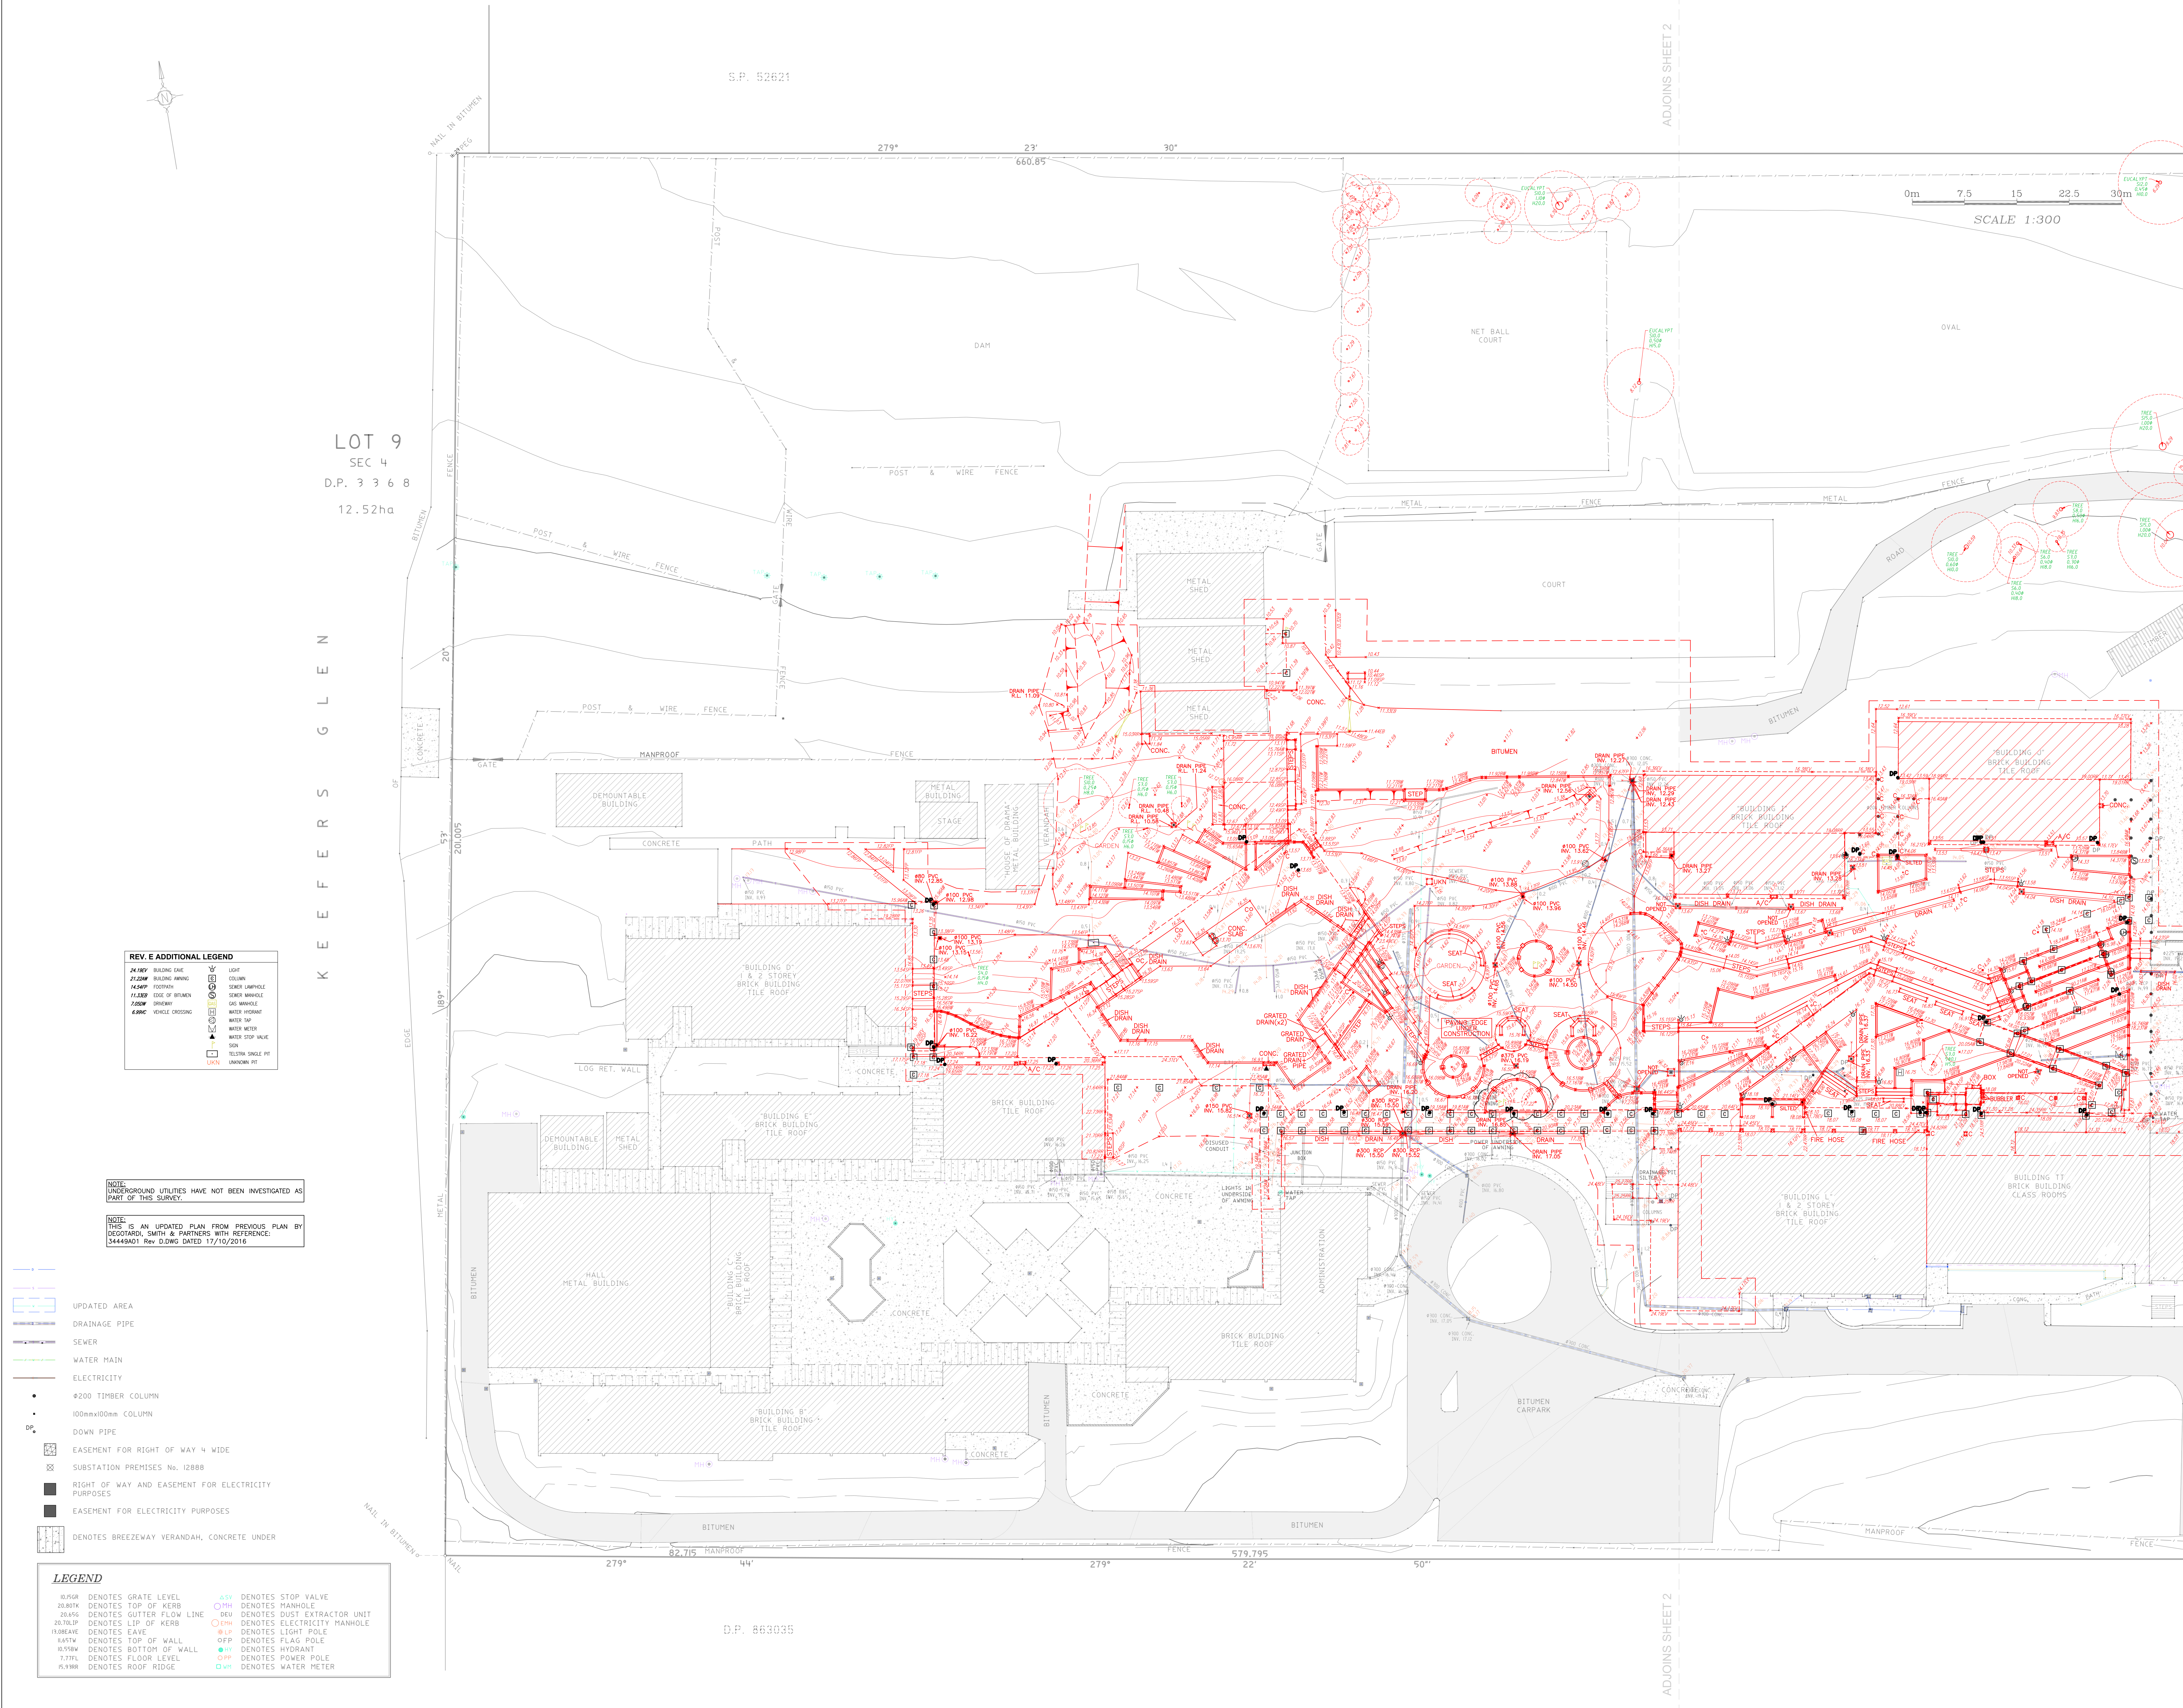

NOTES

- TREE SIZES ARE ESTIMATES ONLY
- CONTOURS ARE INDICATIVE ONLY. CONTOUR INTERVAL 0.5m.
- ONLY VISIBLE SERVICES HAVE BEEN LOCATED IN THIS SURVEY.
- USERS OF THIS DRAWING HAVE A DUTY OF CARE TO CONTACT DIAL BEFORE YOU DIG FREE CALL 1100 OR FOR SPEED OF RESPONSE VISIT www.dialbeforeyoudig.com.au
- SERVICE & UTILITIES SHOWN ON PLAN HAVE BEEN LOCATED BY PHYSICAL EVIDENCE ON SITE &/OR BY REFERENCE TO SERVICE PLANS FROM STATUTORY AUTHORITIES. SOME PITS MAY NOT HAVE BEEN OPENED TO VERIFY THE TYPE OF UTILITY. NEITHER EXCAVATION NOR POT-HOLING HAVE BEEN CARRIED OUT TO CONFIRM UNDERGROUND LOCATION. SERVICE DETAILS SHOULD BE CONFIRMED WITH THE RELEVANT SERVICE AUTHORITY DURING DESIGN & PRIOR TO ANY CONSTRUCTION.
- TELSTRA ADVISES THAT THIS SITE IS WITHIN THE PROXIMITY OF SOME OF THEIR MAJOR NETWORK. AS PART OF YOUR DUTY OF CARE PLEASE CONTACT THE NETWORKING INTEGRITY AND COMPLIANCE GROUP (1800 653935) PRIOR TO PROCEEDING WITH ANY WORK.
- AS PART OF YOUR DUTY OF CARE PLEASE CONTACT THE FOLLOWING:

JEMENA GAS	Ph: 132809
ENERGY AUSTRALIA	Ph: 131025
INTEGRAL ENERGY	Ph: 131002
STONEY WATER	Ph: 132092
OPTUS-VISION	Ph: 1800 505777
- LOT DIMENSIONS ARE TAKEN FROM THE TITLE DIAGRAM. THE SITE AREA HAS BEEN CALCULATED FROM THIS.
- ALL DIMENSIONS MUST BE VERIFIED ON SITE PRIOR TO ANY CONSTRUCTION
- THIS PLAN HAS BEEN PREPARED FOR THE EXCLUSIVE USE OF STANTON DAHL ARCHITECTS.
- THE POSITION OF SURVEYED DATA HAS BEEN LOCATED AND IS SHOWN TO TOPOGRAPHIC ACCURACIES. IF CLEARANCES TO BOUNDARIES OR OTHER FEATURES ARE CRITICAL AND DIMENSIONS ARE NOT SHOWN FURTHER SURVEY MAY BE REQUIRED.
- BOUNDARIES HAVE NOT BEEN DEFINED AS PART OF THIS SURVEY.
- BOUNDARIES ARE APPROXIMATE AND WILL REQUIRE FURTHER DEFINITION.
- ANY CONSTRUCTION ON OR NEAR BOUNDARIES WILL REQUIRE FURTHER SURVEY IN ORDER THAT MARKS DEFINING BOUNDARIES CAN BE PLACED.
- BEARING AND DISTANCES OF BOUNDARIES ARE BY TITLE ONLY WITH BEARINGS RELATED TO I.S.G.
- IF ACCURATE TRUE NORTH IS REQUIRED A FURTHER SURVEY WOULD BE NECESSARY.
- COPYRIGHT © DEGOTARDI SMITH & PARTNERS SURVEYORS 2016.
- NO PART OF THIS SURVEY MAY BE REPRODUCED, STORED IN A RETRIEVAL SYSTEM OR TRANSMITTED IN ANY FORM, WITHOUT THE WRITTEN PERMISSION OF THE COPYRIGHT OWNER EXCEPT AS PERMITTED BY THE COPYRIGHT ACT 1968.
- ANY PERMITTED DOWNLOADING, ELECTRONIC STORAGE, DISPLAY, PRINT, COPY OR REPRODUCTION OF THIS SURVEY SHOULD CONTAIN NO ALTERATION OR ADDITION TO THE ORIGINAL SURVEY.
- THIS NOTICE MUST NOT BE ERASED.

HORIZONTAL DATUM:

CO-ORDINATE SYSTEM; SITE MARKS ADOPTED:

VERTICAL DATUM:

DATUM: A.H.D.

B.M. ADOPTED: SSM 37573

SOURCE: 3.622 S.C.I.M.S.

E	SURVEY UPDATE	12/06/13
D	SERVICES AND STRUCTURES ADDED	17/10/16
C	SERVICES AND STRUCTURES ADDED	16/09/16
B	BRICK CLASS ROOMS ADDED	05/08/16
A	FINAL ISSUE	22/07/16
REV.	AMENDMENTS	DATE

CLIENT:

STANTON DAHL ARCHITECT

PLAN SHOWING

UPDATED DETAIL & LEVELS OVER PART OF ST PETER'S SCHOOL GAVENLOCK ROAD TUGGERAH

DS&P

Degotardi Smith & Partners

CONSULTING SURVEYORS ESTABLISHED 1957

1/9-11 Bridge Street | Pymble

NSW 2073 | Australia

t: (+61) 2 9440 1100

f: (+61) 2 9440 1055

e: surveys@degotardi.com.au

w: www.degotardi.com.au

1/9-11 Bridge Street | Pymble

NSW 2073 | Australia

t: (+61) 2 9440 1100

f: (+61) 2 9440 1055

e: surveys@degotardi.com.au

w: www.degotardi.com.au

LEGEND

10.75GR	DENOTES GRATE LEVEL	ASV	DENOTES STOP VALVE
20.80TK	DENOTES TOP OF KERB	OH	DENOTES MANHOLE
20.64G	DENOTES GUTTER FLOW LINE	DEU	DENOTES DUST EXTRACTOR UNIT
20.70LIP	DENOTES LIP OF KERB	EH	DENOTES ELECTRICITY MANHOLE
10.08AVE	DENOTES EAVE	LP	DENOTES LIGHT POLE
10.47V	DENOTES TOP OF WALL	QFP	DENOTES FLAG POLE
10.55BN	DENOTES BOTTOM OF WALL	HY	DENOTES HYDRANT
7.77FL	DENOTES FLOOR LEVEL	PP	DENOTES POWER POLE
10.99R	DENOTES ROOF RIDGE	WM	DENOTES WATER METER

SHEET SIZE: A0			
L.G.A. WYONG		SHEET 4 OF 4	
SURVEYED	DRAWN	CHECKED	APPROVED
8.7.00/DJT	K.S./M.S.	S.H.	S.H.
SURVEY REFERENCE	SCALE	DATE	
36347	1:300	12/06/2013	
DRAWING NUMBER	REV.		
36347A02.DWG	E		