


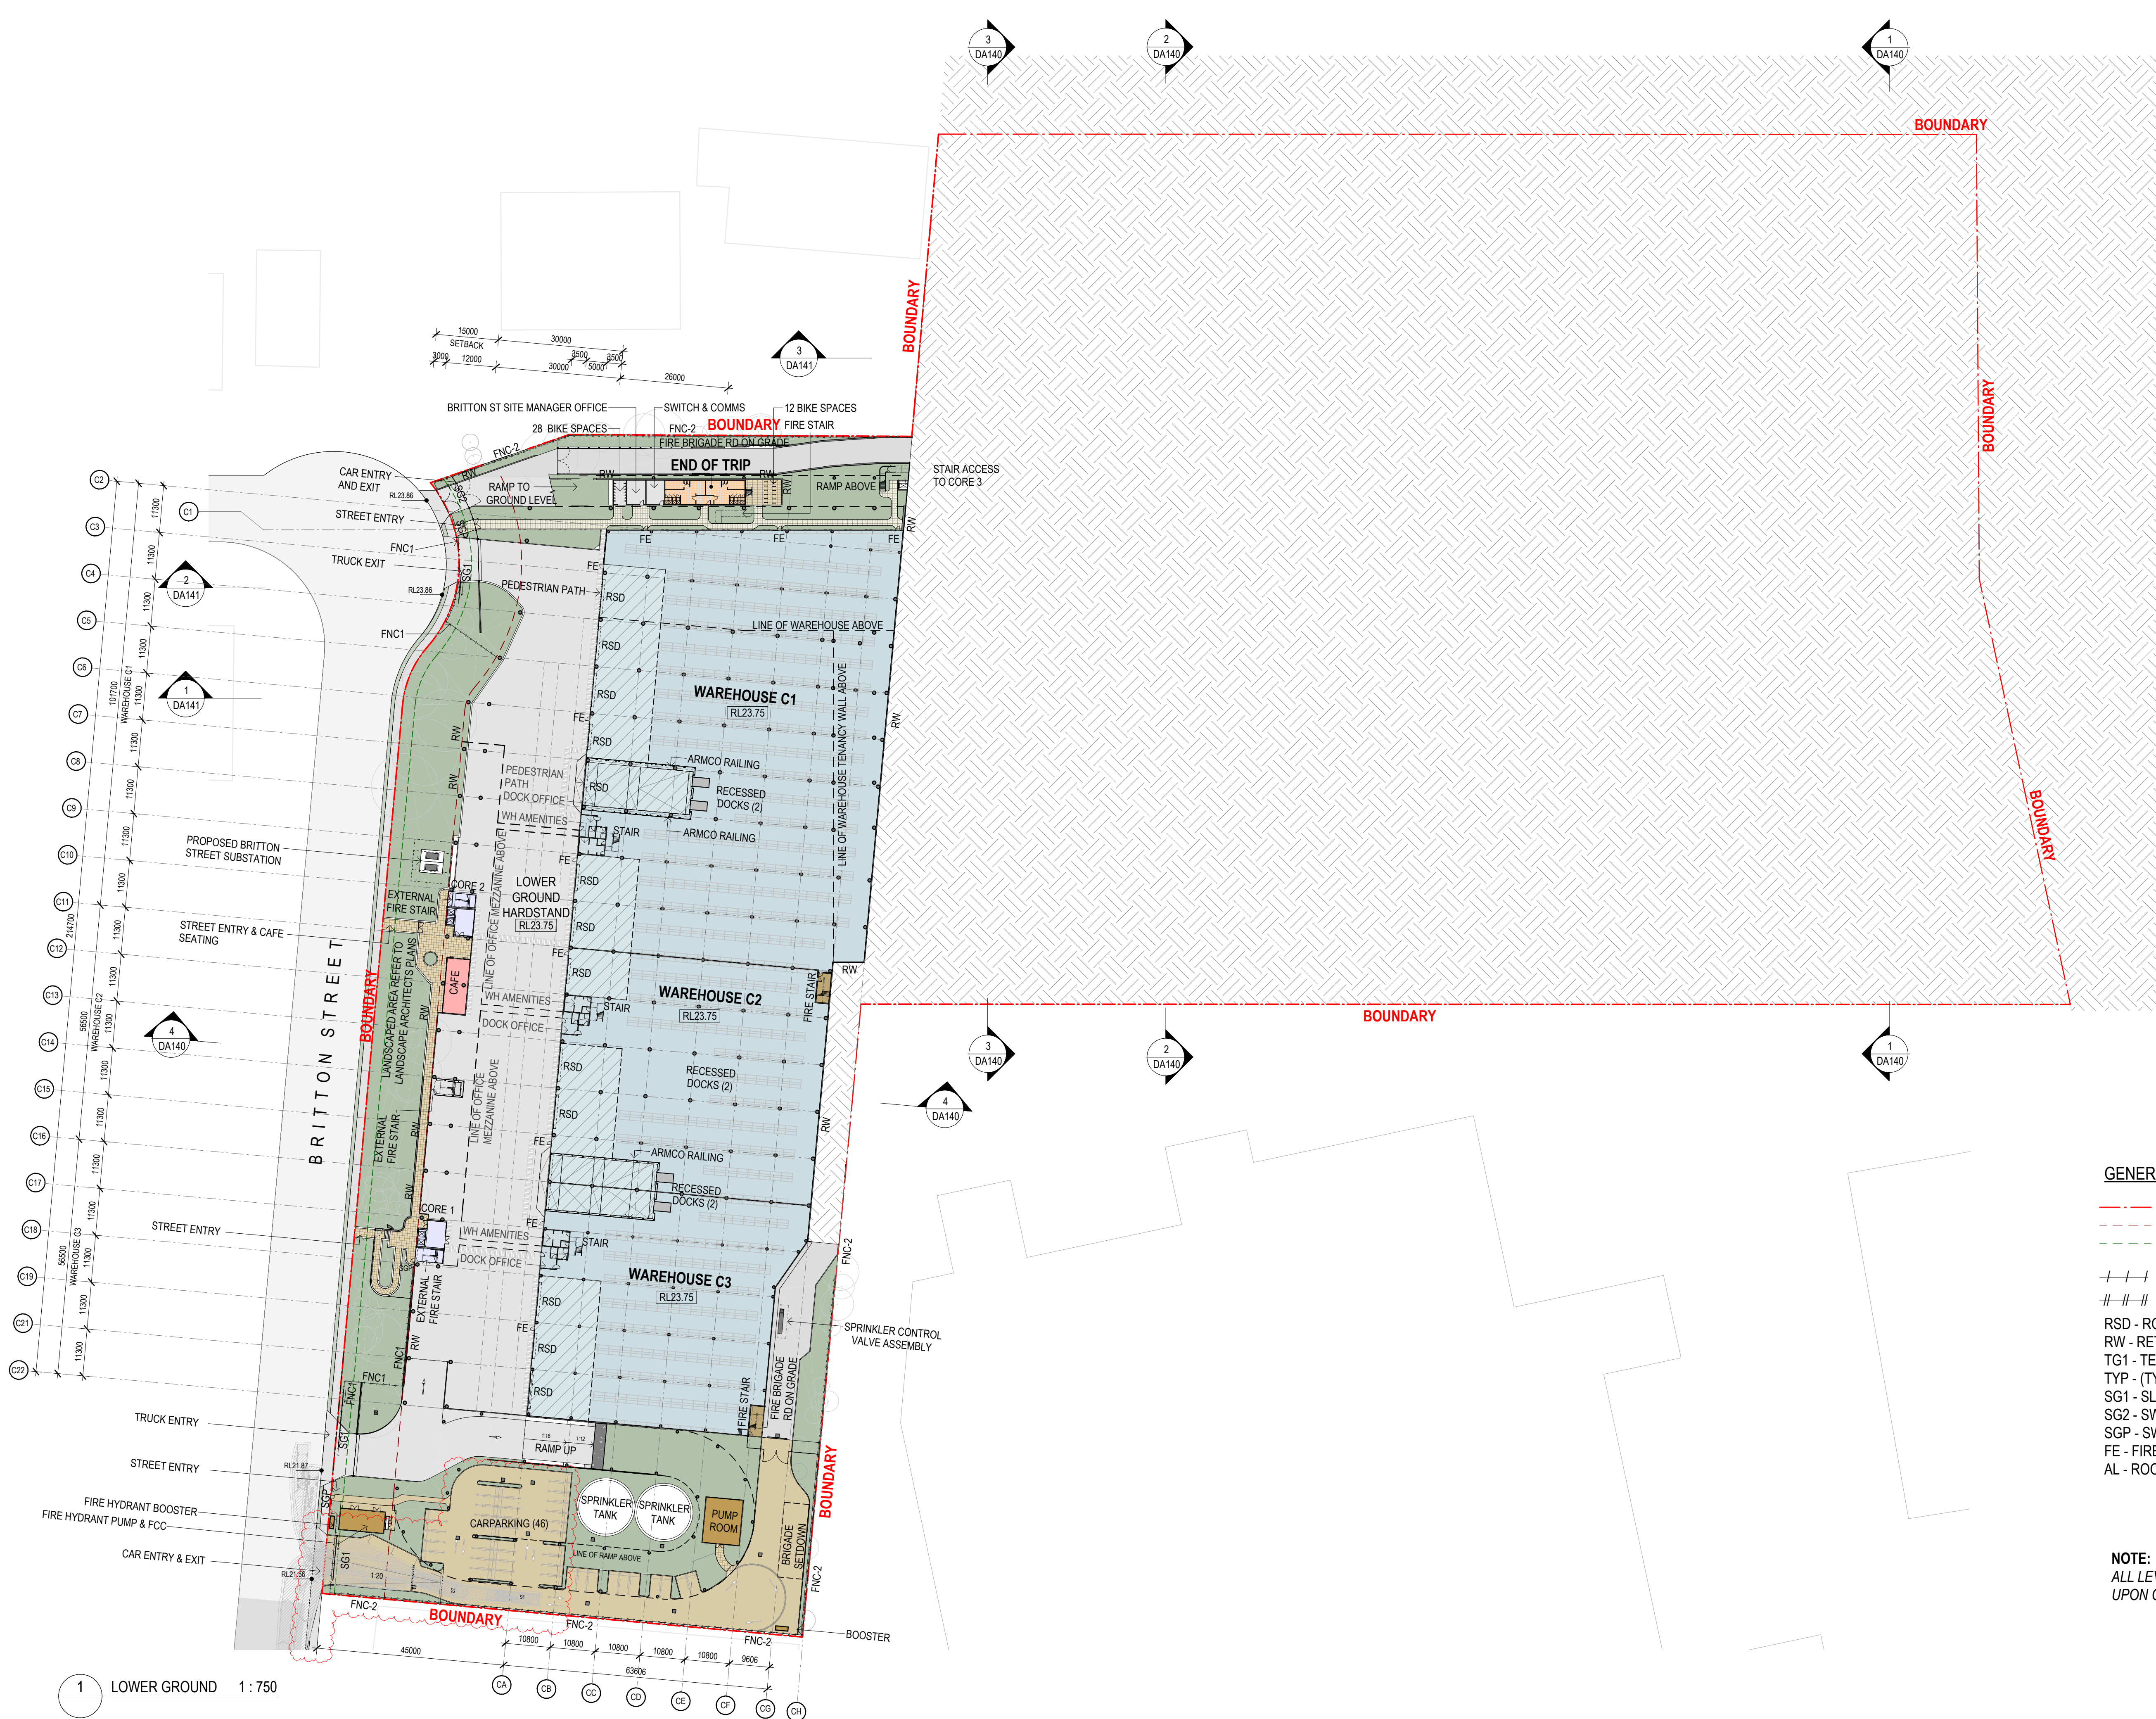

GENERAL LEGEND:

- SITE BOUNDARY
- - - BUILDING SETBACK
- - - LANDSCAPE SETBACK
- +++ FNC-1 - PALISADE
- ### FNC-2 - CHAIN WIRE
- RSD - ROLLER SHUTTER DOOR
- RW - RETAINING WALL
- TG1 - TELESCOPIC GATE
- TYP - (TYPICAL)
- SG1 - SLIDING GATE
- SG2 - SWING GATE
- SGP - SWING GATE PEDESTRIAN
- FE - FIRE EXIT
- AL - ROOF ACCESS LADDER
- S# SIGNAGE - REFER TO SIGNAGE DETAILS
- CAFE
- CORE
- END OF TRIP
- FIRE SERVICES
- LANDSCAPE AREA
- PERMEABLE PAVERS
- LOADING DOCKS
- OFFICE

NOTE:
ALL LEVELS ARE SUBJECT TO A +- 500mm VARIATION
UPON CIVIL ENGINEERS FURTHER INSTRUCTIONS

ISSUE FOR SSSA



24	CROSSOVER & CARPARK REISED	29.04.2026
23	ISSUE FOR SSSA	28.05.2025
22	Landscape area revised	08.05.2025
21	ISSUE FOR REVIEW	04.03.2025
20	ISSUE FOR REVIEW	22.10.2024
19	VE updates	06.09.2024
18	DESCRIPTION	

CLIENT	lendlease
--------	-----------

PROPOSED MULTI-LEVEL INDUSTRIAL DEVELOPMENT

15-21 BRITTON STREET SMITHFIELD



THESE DESIGNS, PLANS & SPECIFICATIONS AND THE COPYRIGHT THEREIN ARE THE PROPERTY OF THE ARCHITECT AND MUST NOT BE USED, REPRODUCED OR COPIED WHOLLY OR IN PART WITHOUT THE WRITTEN PERMISSION OF THIS OFFICE.

FIGURED DIMENSIONS TO BE USED IN PREFERENCE TO SCALING. ALL DIMENSIONS TO BE CHECKED ON SITE.

TITLE	WAREHOUSE PLAN - LOWER GROUND
DATE	29.04.2026
SCALE	1:750 @ A1 1:1500 @ A3
PROJECT NO.	22144
DWG NO.	DA100
REVISION	24