


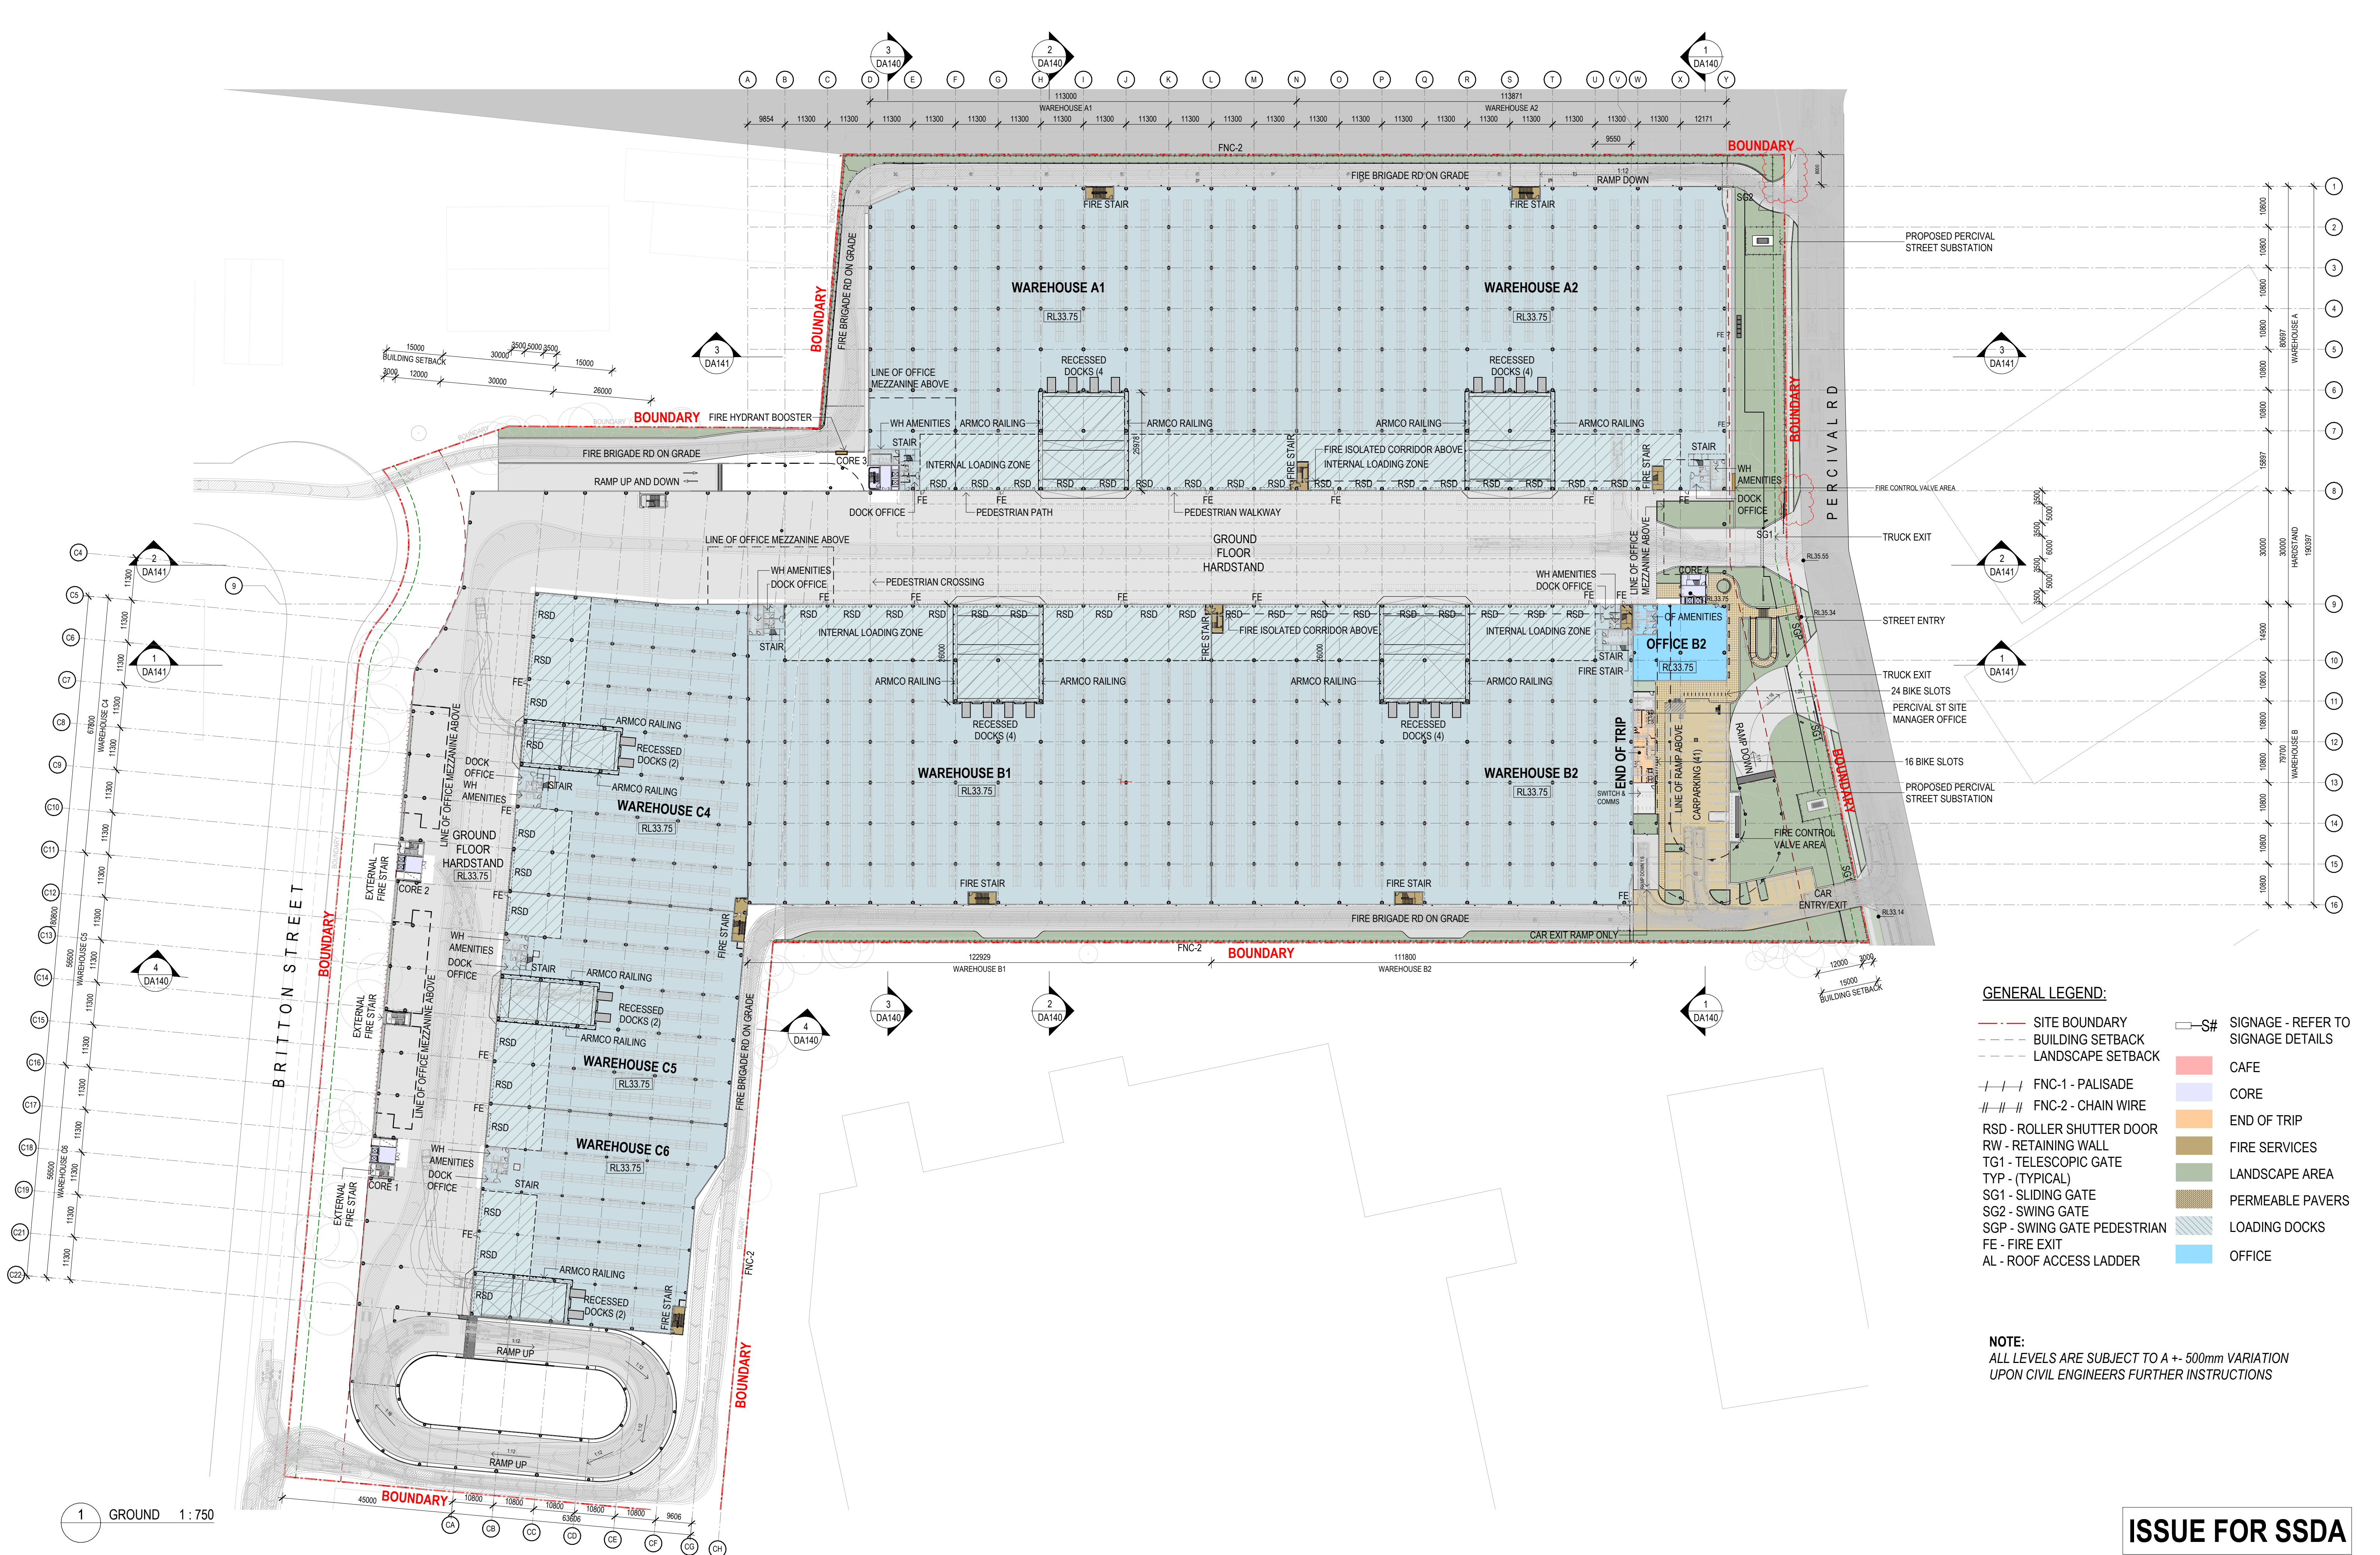

- GENERAL LEGEND:**
- SITE BOUNDARY
 - - - BUILDING SETBACK
 - - - LANDSCAPE SETBACK
 - FNC-1 - PALISADE
 - FNC-2 - CHAIN WIRE
 - RSD - ROLLER SHUTTER DOOR
 - RW - RETAINING WALL
 - TG1 - TELESCOPIC GATE
 - TYP - (TYPICAL)
 - SG1 - SLIDING GATE
 - SG2 - SWING GATE
 - SGP - SWING GATE PEDESTRIAN
 - FE - FIRE EXIT
 - AL - ROOF ACCESS LADDER
 - S# SIGNAGE - REFER TO SIGNAGE DETAILS
 - CAFE
 - CORE
 - END OF TRIP
 - FIRE SERVICES
 - LANDSCAPE AREA
 - PERMEABLE PAVERS
 - LOADING DOCKS
 - OFFICE

NOTE:
ALL LEVELS ARE SUBJECT TO A +/- 500mm VARIATION
UPON CIVIL ENGINEERS FURTHER INSTRUCTIONS

PROPOSED MULTI-LEVEL INDUSTRIAL DEVELOPMENT

15-21 BRITTON STREET SMITHFIELD

ISSUE FOR SSSA