


NOTRE DAME UNIVERSITY DEVELOPMENT ENVELOPE STUDY      EXISTING BLACKFRIARS CHILDREN'S CENTRE

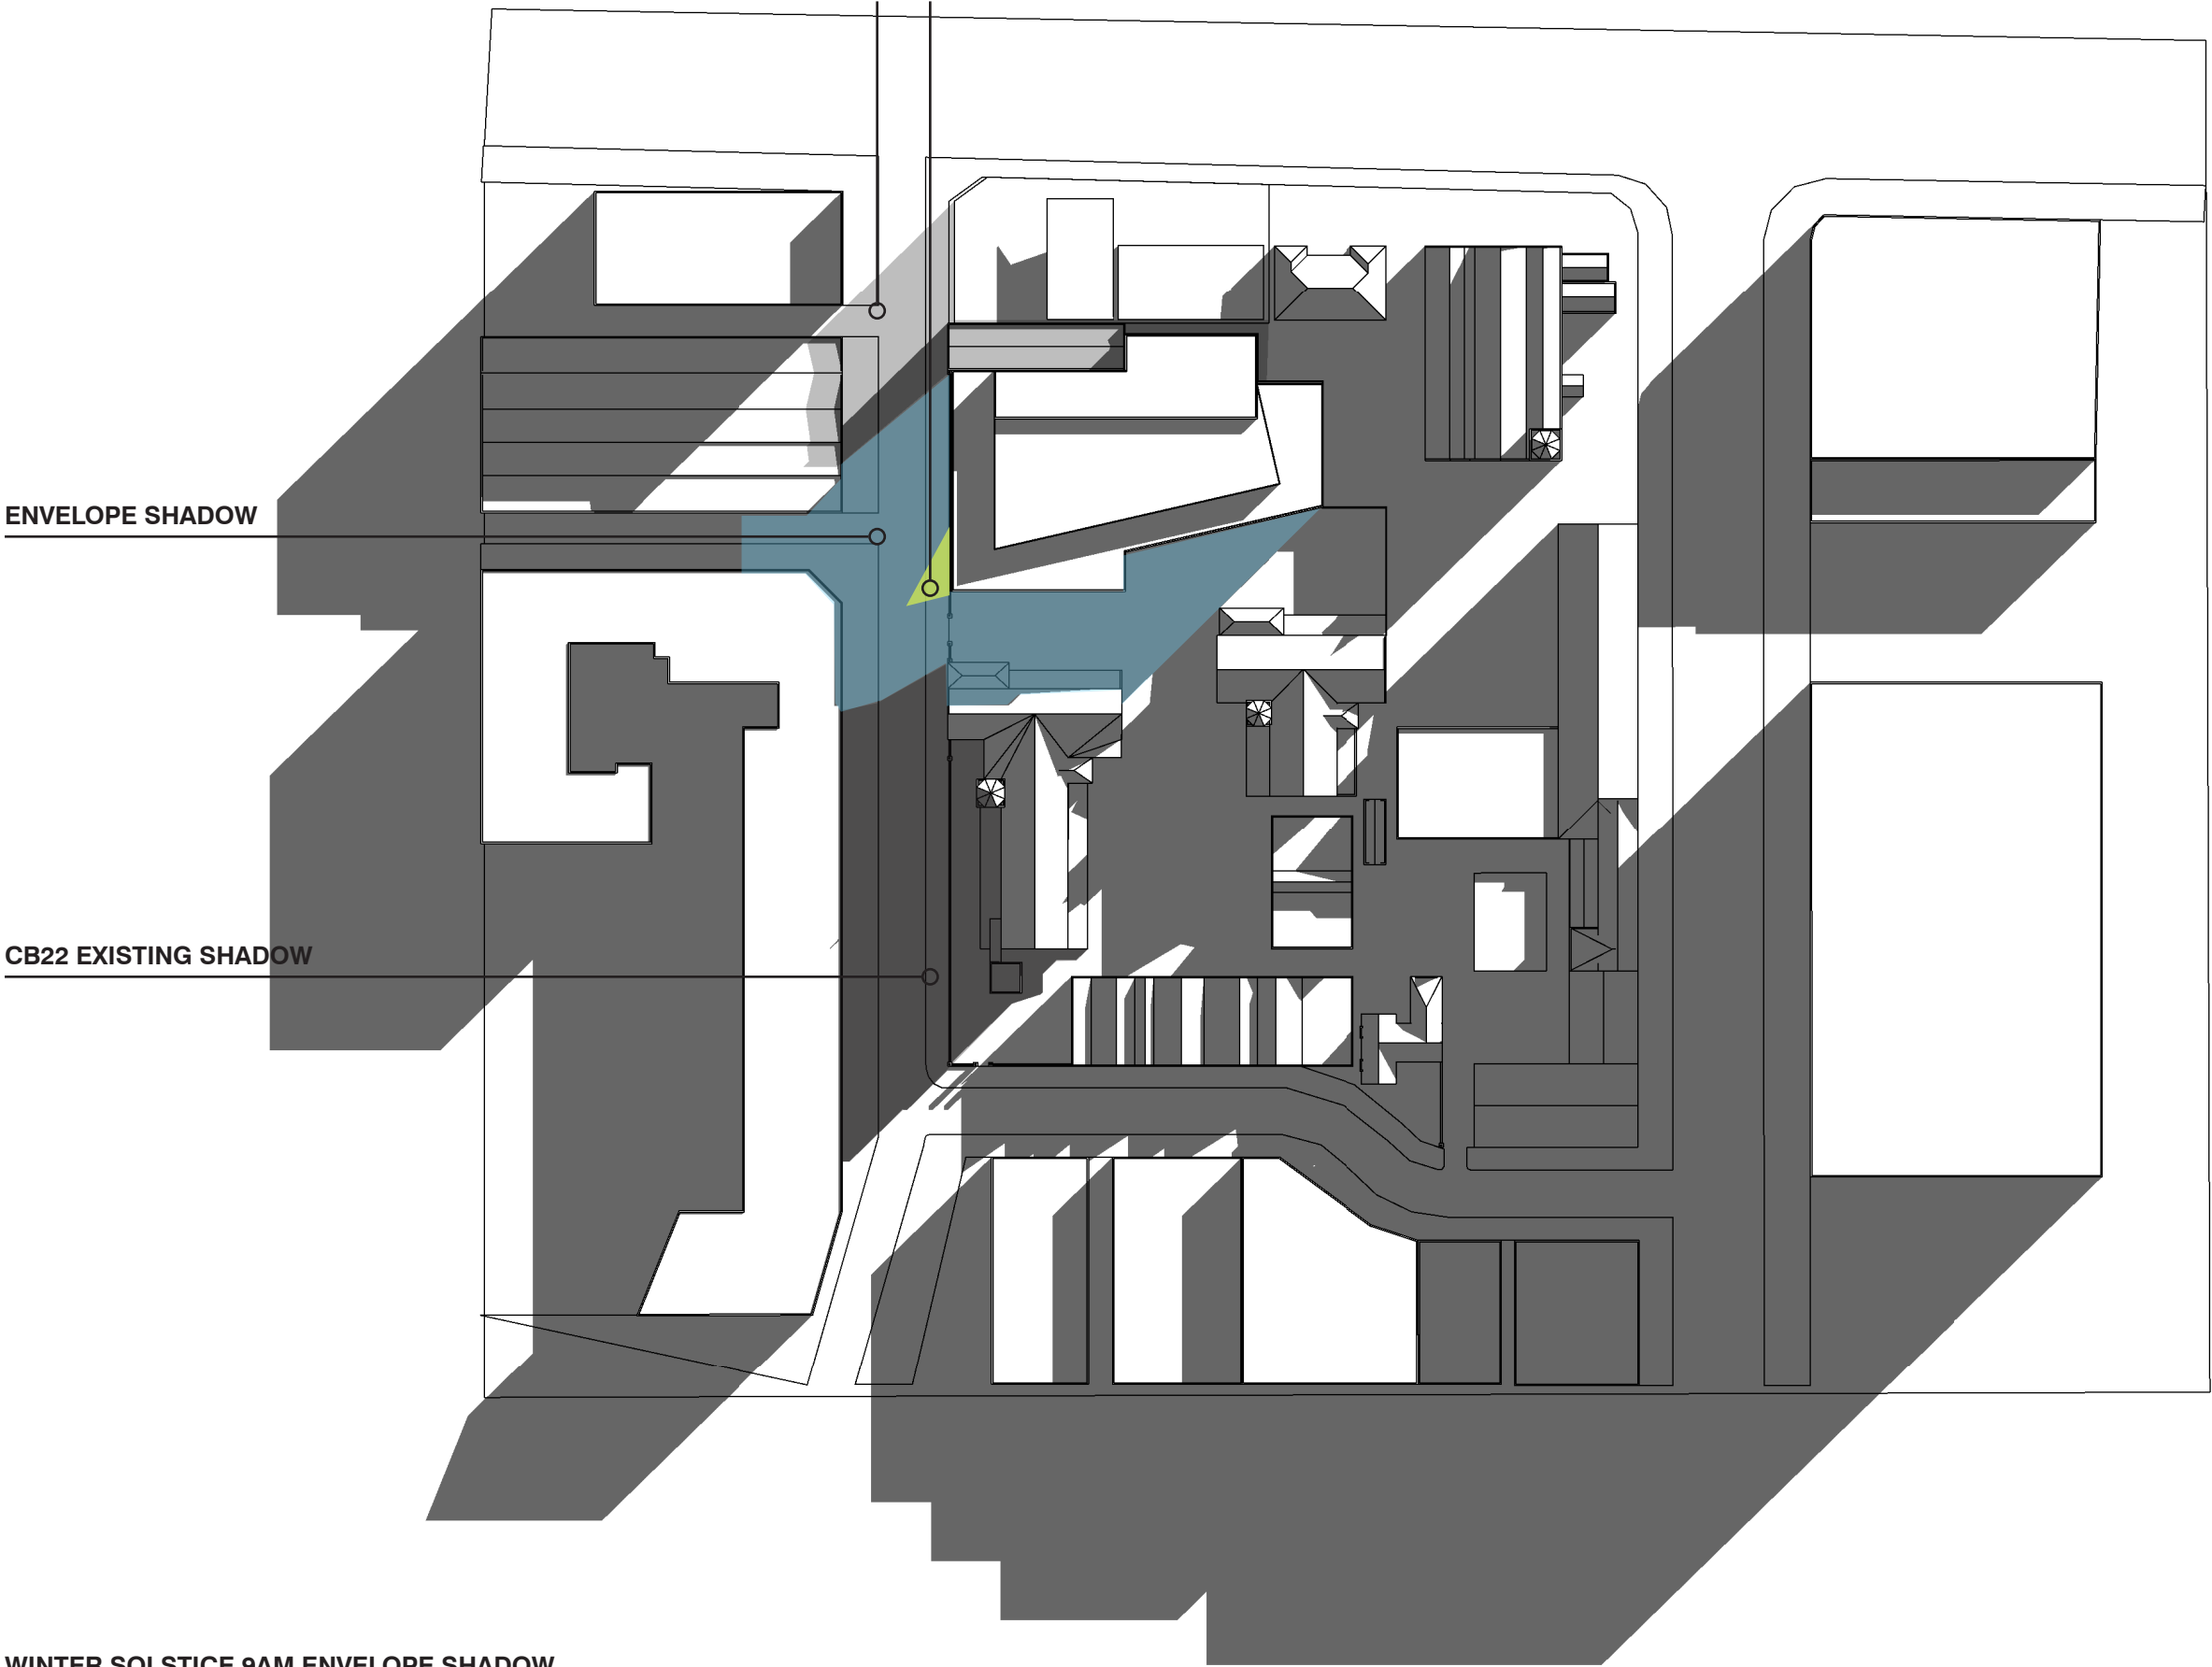

WINTER SOLSTICE 9AM ENVELOPE SHADOW

NOTRE DAME UNIVERSITY DEVELOPMENT ENVELOPE STUDY

ENVELOPE SHADOW

CB22 EXISTING SHADOW



WINTER SOLSTICE 12PM ENVELOPE SHADOW

NOTRE DAME UNIVERSITY DEVELOPMENT ENVELOPE STUDY

ENVELOPE SHADOW

CB22 EXISTING SHADOW

WINTER SOLSTICE 3PM ENVELOPE SHADOW

