


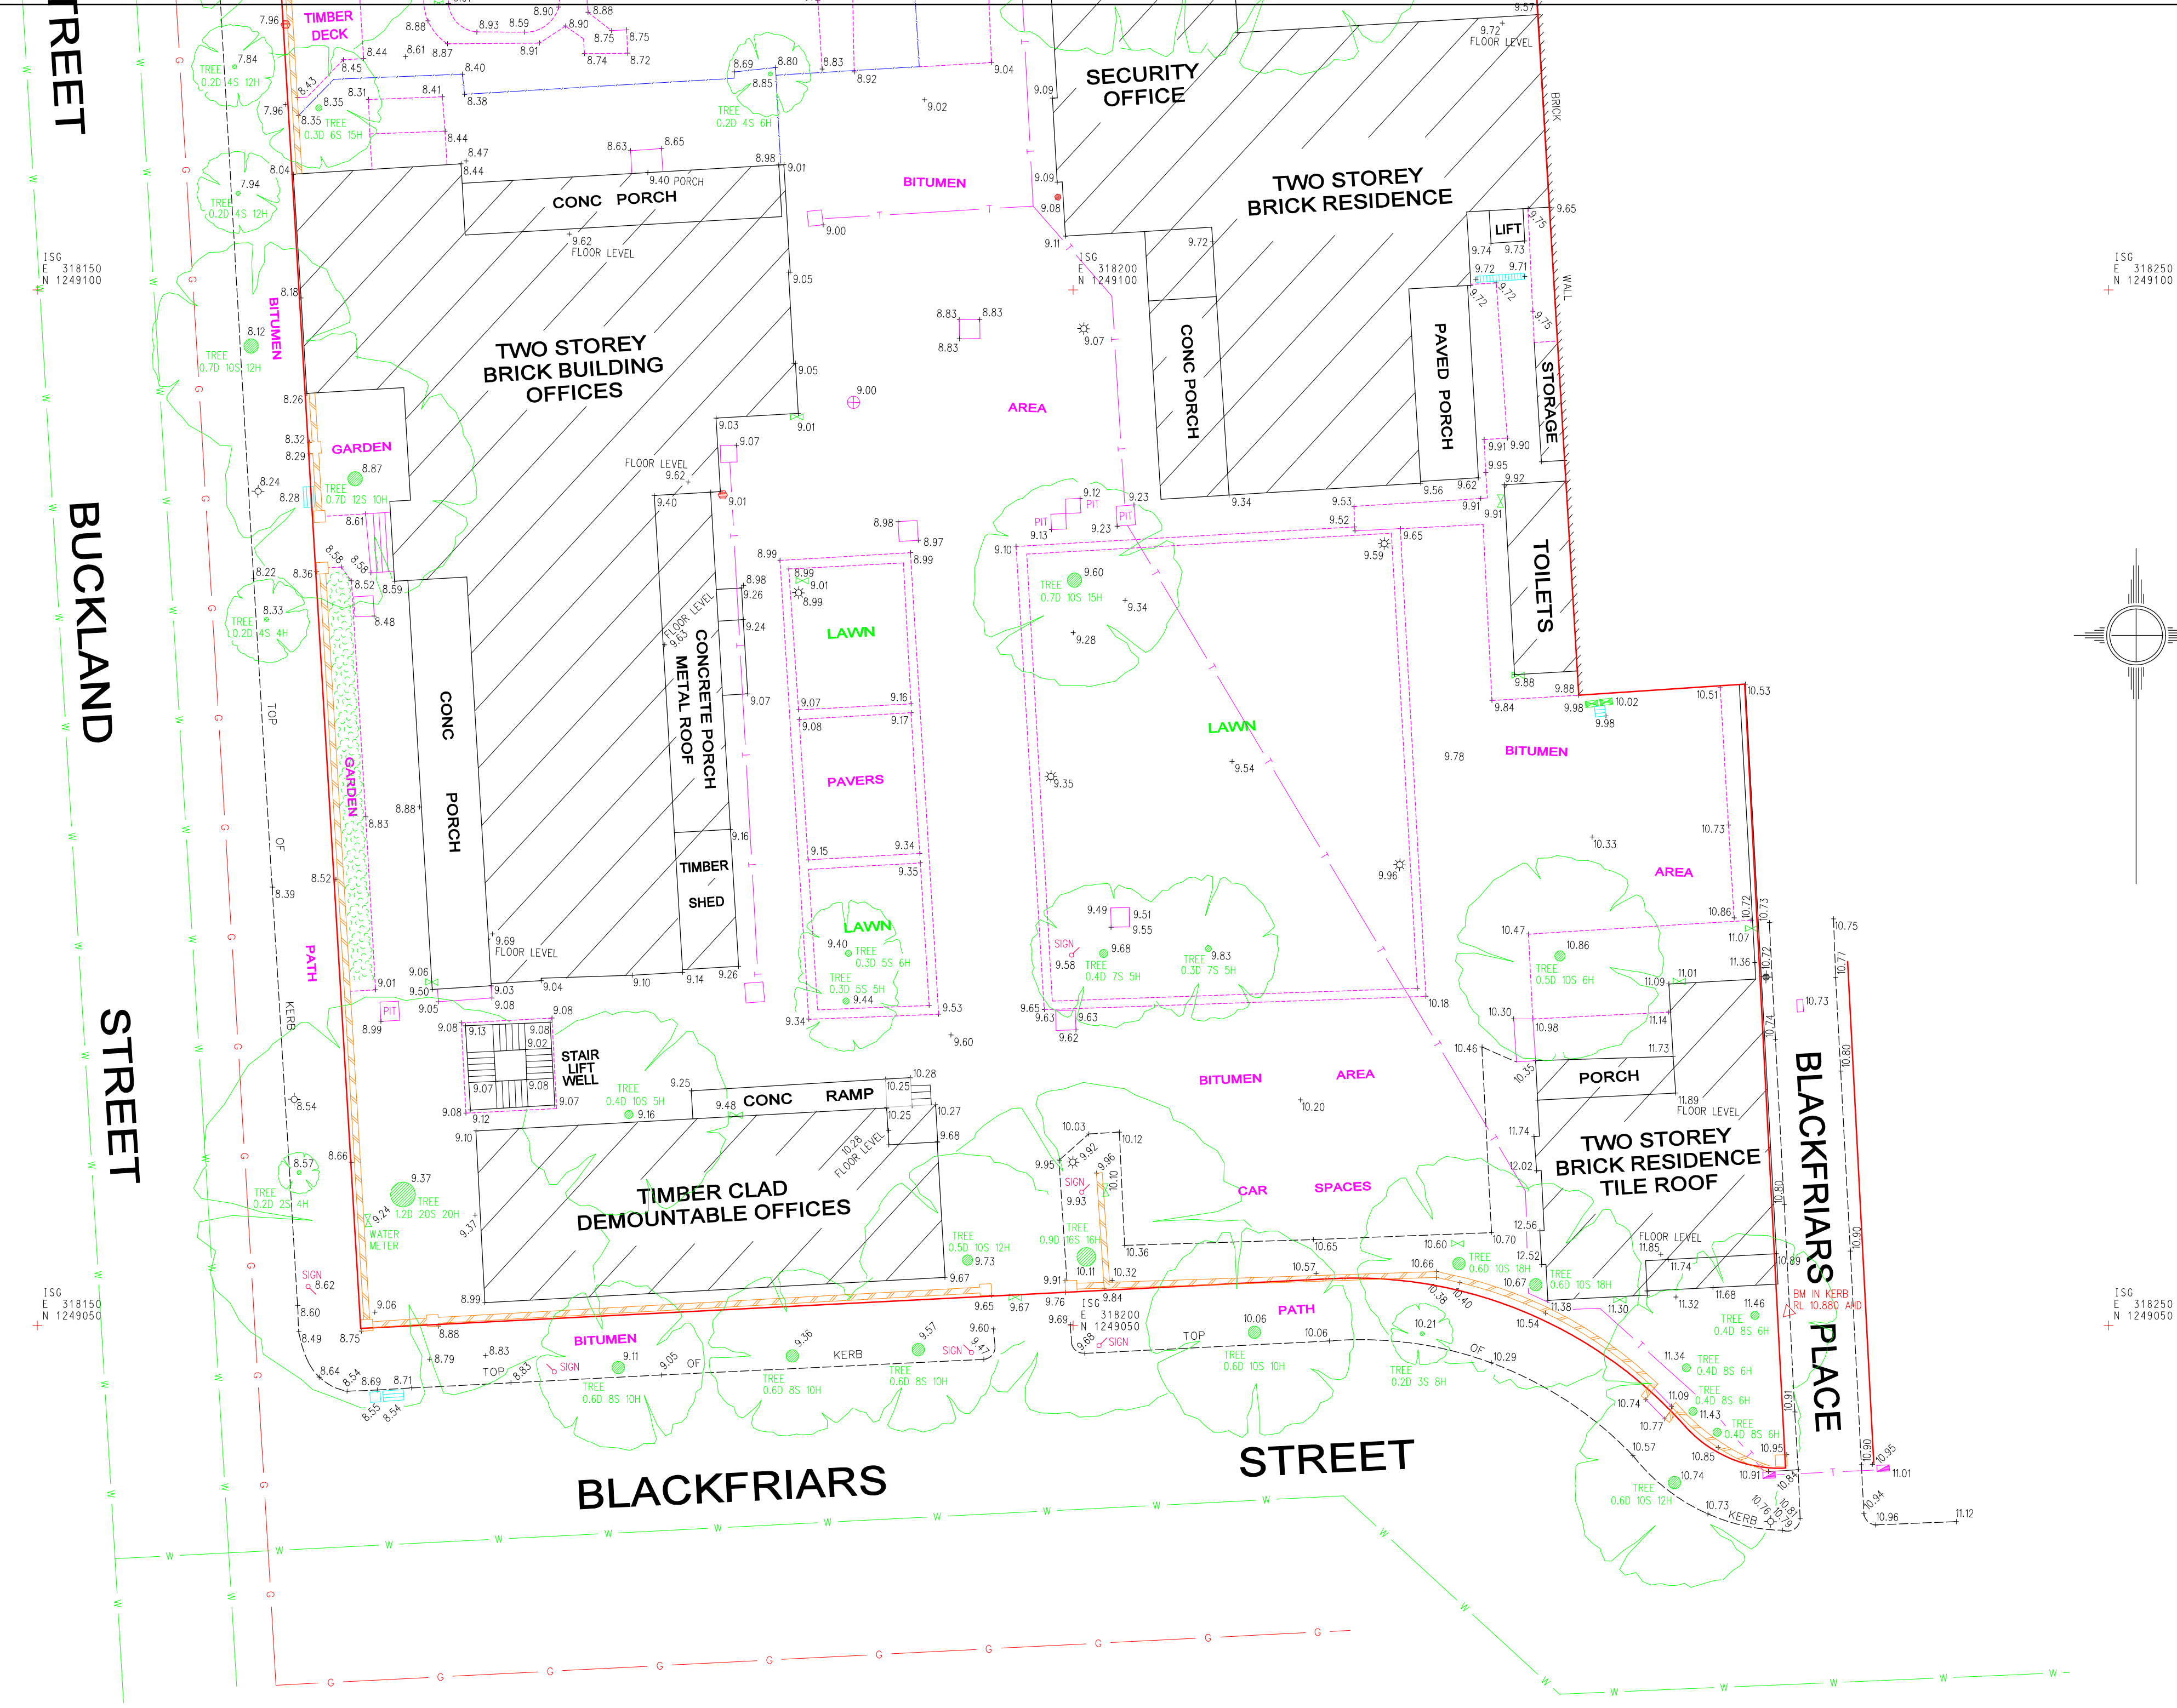

NOTES:

BEARINGS SHOWN RELATE TO I.S.G. NORTH.


LIMITED BOUNDARY SURVEY MADE. IF ANY CONSTRUCTION IS INTENDED IN THE PROXIMITY OF THE BOUNDARIES IT IS RECOMMENDED THAT A FURTHER SURVEY BE REQUESTED FOR THE MARKING OF THE RELEVANT BOUNDARIES.

TREE SPREADS & TRUNK DIAMETERS SHOWN ARE DIAGRAMMATIC ONLY AND TREE HEIGHTS ARE ESTIMATED. IF ANY OF THESE ELEMENTS ARE CRITICAL TO DESIGN (IN PARTICULAR DRIPLINES) MORE SPECIFIC DETAILS SHOULD BE REQUESTED FOR ACCURATE LOCATION.

POSITION OF UNDERGROUND SERVICES PLOTTED FROM INFORMATION SUPPLIED BY THE RELEVANT AUTHORITIES AND MAY BE APPROXIMATE ONLY. IT IS THE RESPONSIBILITY OF EACH CONTRACTOR AND/OR CONSULTANT TO CONTACT THE RELEVANT AUTHORITY AND/OR "DigBefore You Dig" (Phone 1100 Fax 1300 652 077) BEFORE COMMENCING ANY EXCAVATION.

CONSTRUCTION WORKS MUST BE RELATED TO THE SITE BENCH MARK AND NOT LEVELS OF STRUCTURES SHOWN ON THE PLAN.

THIS PLAN HAS BEEN CREATED AT A SCALE OF 1:200 AND MAY NOT BE SATISFACTORY FOR OTHER PURPOSES. THE ACCURACY OF ANY ENLARGEMENT OR OTHER REPRODUCTION MAY BE LESS THAN THAT OF THE ORIGINAL.

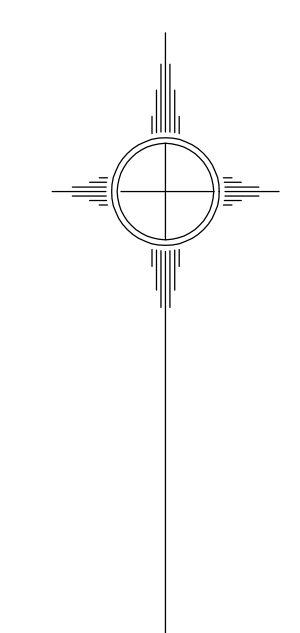

LEGEND


- | | | |
|-----------------------------|--------------------|--------------------------------|
| ELECTRICITY PIT | SEWER MANHOLE | UNDERGROUND ELECTRICITY |
| ELECTRICITY POLE WITH LIGHT | STOP VALVE | UNDERGROUND GAS |
| ELECTRICITY POLE | STORMWATER GRATE | OVERHEAD POWER LINES |
| GAS VALVE | STORMWATER MANHOLE | UNDERGROUND SEWER |
| HYDRANT | STORMWATER PIT | UNDERGROUND STORMWATER |
| LIGHT POLE | TELECOM PIT | UNDERGROUND WATER |
| MANHOLE (UNSPECIFIED) | TELECOM PILLAR | UNDERGROUND TELECOMMUNICATIONS |
| POLE (UNSPECIFIED) | TRAFFIC SIGNAL | |
| PIT (UNSPECIFIED) | WATER VALVE | |
| SEWER PIT | | |

RYGATE & COMPANY PTY. LIMITED

**SURVEYORS, TOWN PLANNERS
ROAD & DRAINAGE ENGINEERS**
81 YORK STREET, SYDNEY 2000

PHONE 9262 6800 ABN 61 001 204 897 www.rygate.com.au
FAX 9262 6843 Email: surveyors@rygate.com.au

SURVEYOR	DRAWN	CHECKED	APPROVED
SF	SC		

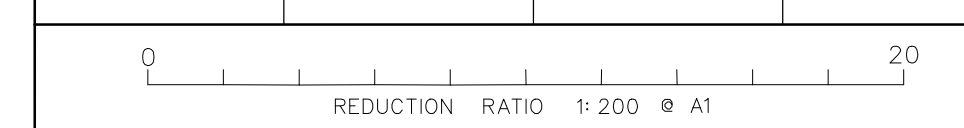

DATUM : AUSTRALIAN HEIGHT DATUM
CONTOUR INTERVAL : N/A
ORIGIN OF LEVELS : P.M.109010 R.L.9.615 A.H.D.

THIS TITLE BLOCK AND NOTES FORM AN INTEGRAL PART OF THE PLAN AND MUST BE REPRODUCED IN ANY USE, DUPLICATION OR AMENDMENT.

CLIENT

UNIVERSITY OF TECHNOLOGY SYDNEY

LOCALITY

CHIPPENDALE

L.G.A.

SYDNEY

PLAN

SHOWING DETAIL & LEVELS

BLACKFRIARS CAMPUS

CAD REFERENCE 72875.DGN

REFERENCE No.	PLAN No.	DATE	SHEET No. 1
72875	-	26/09/2007	OF 2 SHEETS