

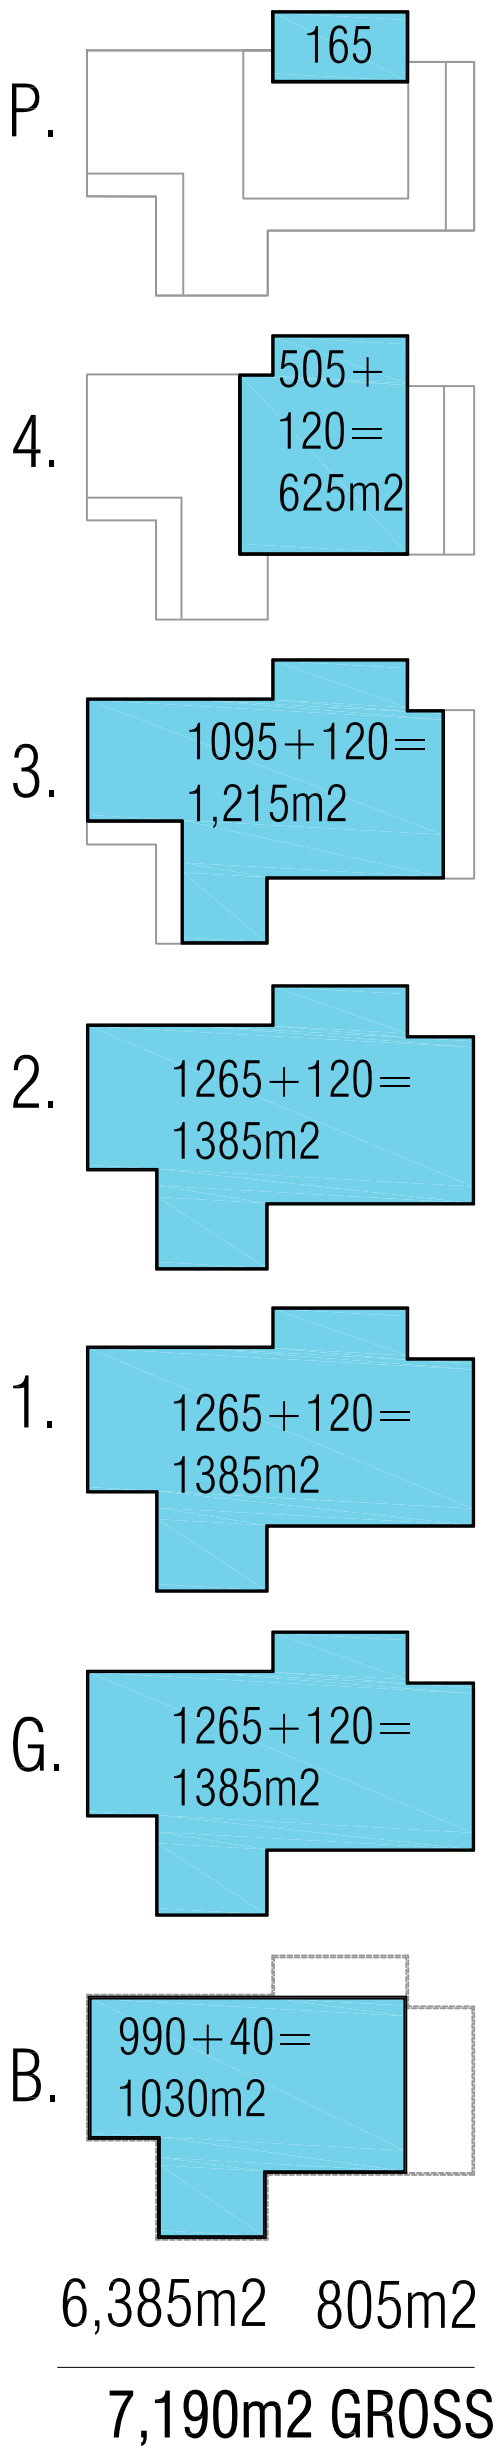


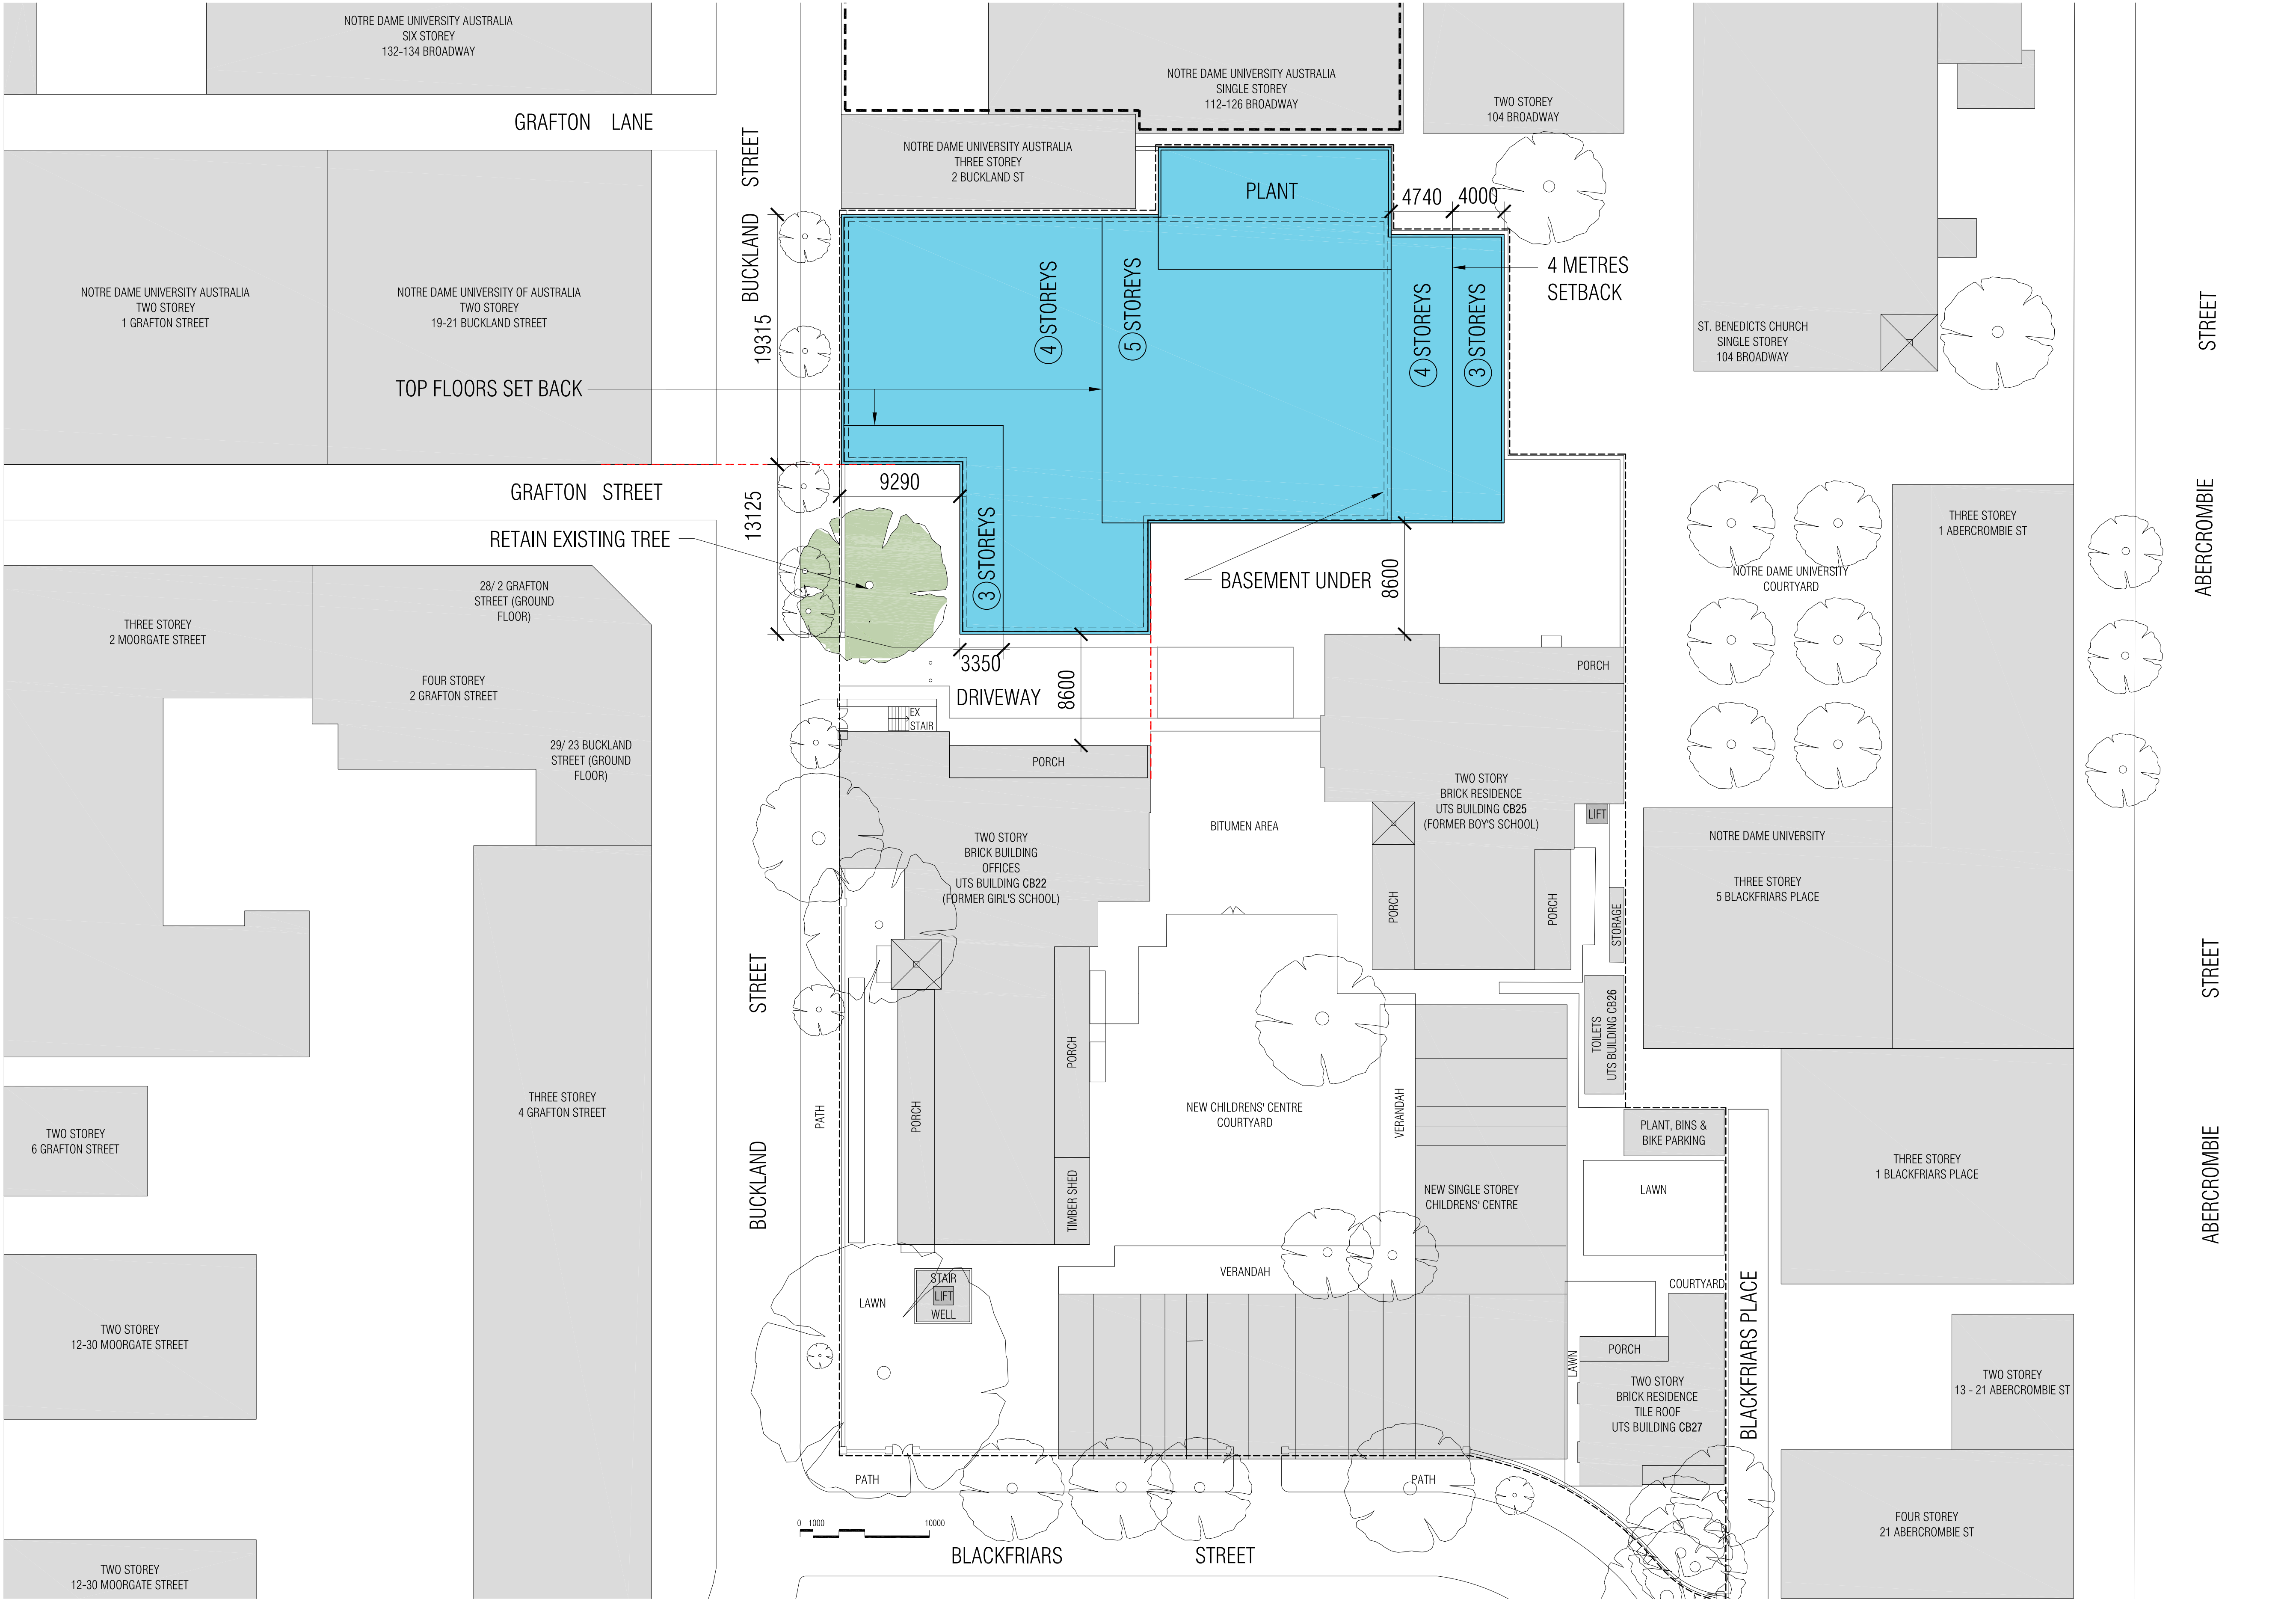


PROPOSED ENVELOPE PLAN

ALL DIMENSIONS AND LEVELS TO BE VERIFIED ON SITE BY THE BUILDER BEFORE THE COMMENCEMENT OF ANY WORK. ANY DISCREPANCIES MUST BE REPORTED TO THE ARCHITECT IMMEDIATELY. DO NOT SCALE DRAWINGS. FIGURED DIMENSIONS HAVE PREFERENCE OVER DIMENSIONS SCALED FROM THE DRAWINGS. THESE DRAWINGS TO BE READ IN CONJUNCTION WITH THE SPECIFICATIONS AND OTHER ASSOCIATED DOCUMENTS. REFER TO ENGINEERING SERVICES DRAWINGS FOR CONFIRMATION OF LOCATIONS AND HEIGHT OF FITTINGS, AIR DIFFUSERS, GRILLES, SPRINKLERS, SMOKE DETECTORS, AND ALL OTHER CEILING MOUNTED OR RECESSED SERVICE OUTLETS AND FITTINGS AND ADDITIONAL SET OUT OF CEILING SUPPORT MEMBERS. MAKE ALL PENETRATIONS, CUT OUTS AND TRIM TO SUIT ALL RELEVANT SERVICE OUTLETS AND FITTINGS. ANY DISCREPANCIES BETWEEN THE ARCHITECTURAL AND SERVICES DOCUMENTS ARE TO BE REPORTED TO THE ARCHITECT FOR CLARIFICATION. IN THE EVENT OF DISCREPANCIES, THE CONTRACTOR MUST ALLOW FOR THE HIGHER COST ALTERNATIVE IN THE SCOPE OF WORKS. NOW INDICATES A NOMINAL DIMENSION TO BE CHECKED ON SITE.	REV	DESCRIPTION	DRAWN	DATE	CLIENT		
	01	PRELIMINARY	VJ	16.06.16	H2o architects Pty Ltd 29 Northumberland Street Collingwood Victoria 3066 Australia T 61 3 9417 0900 F 61 3 9417 0911 studio@h2oarchitects.com.au		
	02	ENVELOPE REVISIONS	VJ	17.06.16			
	03	MINOR REVISIONS	VJ	21.06.16			
	04	MINOR REVISIONS	VJ	30.06.16			
	05	MINOR REVISIONS	VJ	05.07.16			
	05	CLIENT REVIEW	VJ	15.07.16			
	06	MINOR REVISIONS	VJ	16.08.16			
	07	ENVELOPE REVISIONS	VJ	14.11.16			
	08	MINOR AMENMENTS	VJ	17.11.16			
09	MINOR AMENMENTS	VJ	18.11.16				
H2o architects Pty Ltd 29 Northumberland Street Collingwood Victoria 3066 Australia T 61 3 9417 0900 F 61 3 9417 0911 studio@h2oarchitects.com.au						PROJECT	UNIVERSITY OF TECHNOLOGY SYDNEY BLACKFRIARS RESEARCH FACILITY
						DRAWING TITLE	ENVELOPE STUDY WITHIN ENVELOPE
						DRAWN BY VJ PROJECT NUMBER 1533	
						SCALE 1:250 @A1 PLOT DATE 18.11.16	SCHEMATIC DESIGN
						DRAWING NUMBER A0.01 REVISION 09	

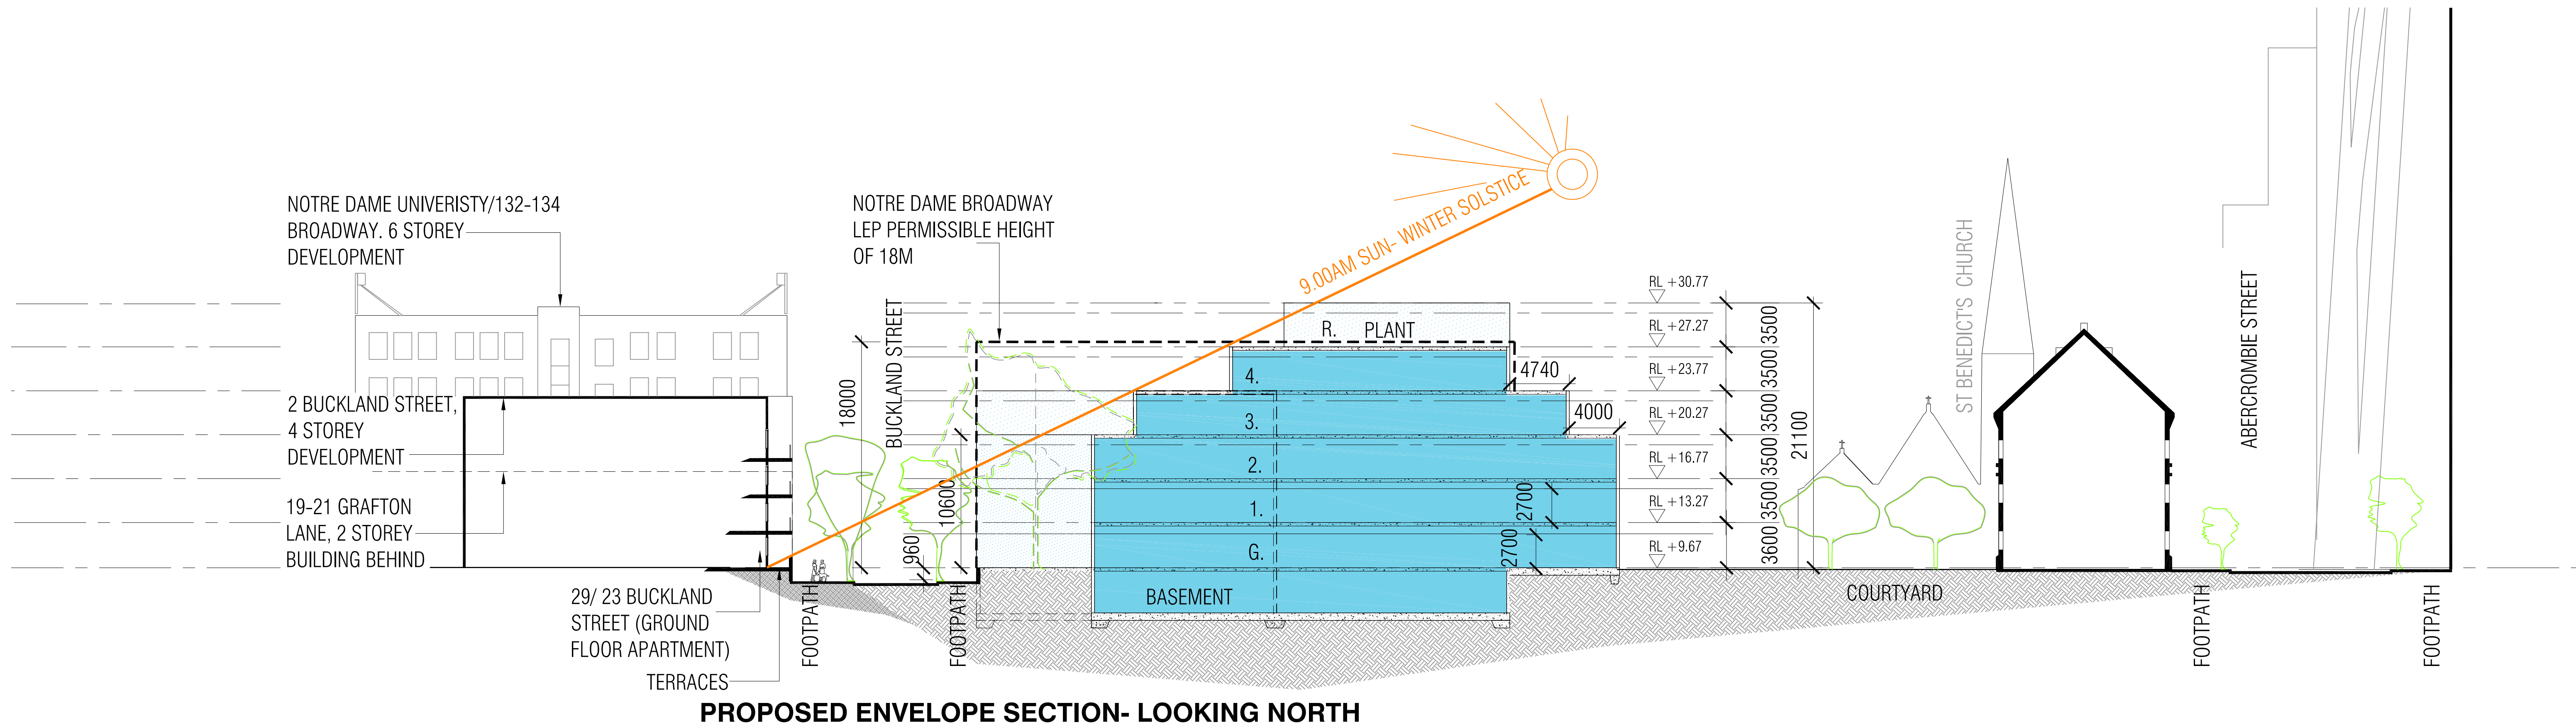

PROPOSED ENVELOPE SECTION- LOOKING NORTH

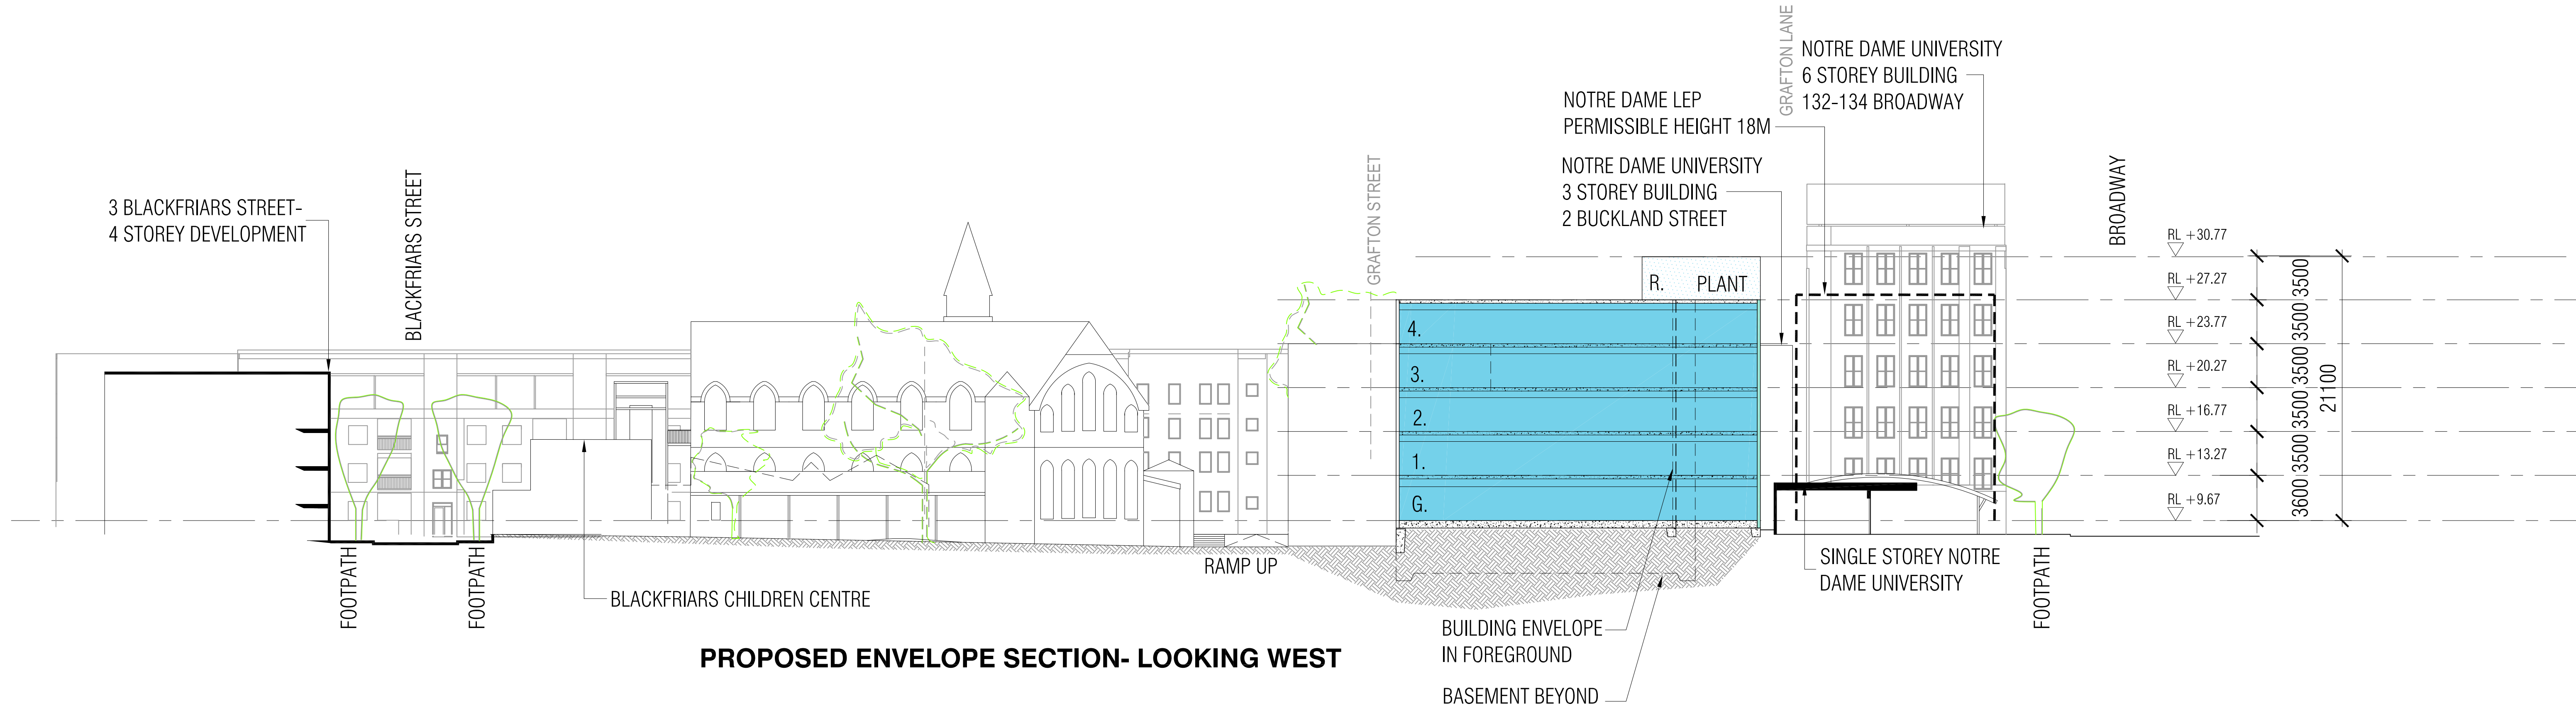

PROPOSED ENVELOPE SECTION- LOOKING WEST

ALL DIMENSIONS AND LEVELS TO BE VERIFIED ON SITE BY THE BUILDER BEFORE THE COMMENCEMENT OF ANY WORK. ANY DISCREPANCIES MUST BE REPORTED TO THE ARCHITECT IMMEDIATELY. DO NOT SCALE DRAWINGS. FIGURED DIMENSIONS HAVE PREFERENCE OVER DIMENSIONS SCALED FROM THE DRAWINGS. THESE DRAWINGS TO BE READ IN CONJUNCTION WITH THE SPECIFICATIONS AND OTHER ASSOCIATED DOCUMENTS. REFER TO ENGINEERING SERVICES DRAWINGS FOR CONFIRMATION OF LOCATIONS AND HEIGHT OF FITTINGS, AIR DIFFUSERS, GRILLES, SPRINKLERS, SMOKE DETECTORS, AND ALL OTHER CEILING MOUNTED OR RECESSED SERVICE OUTLETS AND FITTINGS AND ADDITIONAL SET OUT OF CEILING SUPPORT MEMBERS. MAKE ALL PENETRATIONS, CUT OUTS AND TRIM TO SUIT ALL RELEVANT SERVICE OUTLETS AND FITTINGS. ANY DISCREPANCIES BETWEEN THE ARCHITECTURAL AND SERVICES DOCUMENTS ARE TO BE REPORTED TO THE ARCHITECT FOR CLARIFICATION. IN THE EVENT OF DISCREPANCIES, THE CONTRACTOR MUST ALLOW FOR THE HIGHER COST ALTERNATIVE IN THE SCOPE OF WORKS. NOW INDICATES A NOMINAL DIMENSION TO BE CHECKED ON SITE.	REV	DESCRIPTION	DRAWN	DATE	CLIENT
	01	PRELIMINARY	VJ	21.06.16	
	01	CLINET REVIEW	VJ	15.07.16	
	02	MINOR REVISIONS	VJ	16.08.16	
H2o architects Pty Ltd 29 Northumberland Street Collingwood Victoria 3066 Australia T 61 3 9417 0900 F 61 3 9417 0911 studio@h2oarchitects.com.au	03	ENVELOPE REVISIONS	VJ	14.11.16	
	04	MINOR AMENDMENTS	VJ	17.11.16	
PROJECT UNIVERSITY OF TECHNOLOGY SYDNEY BLACKFRIARS RESEARCH FACILITY	DRAWING TITLE ENVELOPE SITE SECTIONS		DRAWN BY VJ		SCALE 1:250 @A1
			PROJECT NUMBER 1533		PLOT DATE 17.11.16
				SCHEMATIC DESIGN	
				DRAWING NUMBER A6.00	
				REVISION 03	