


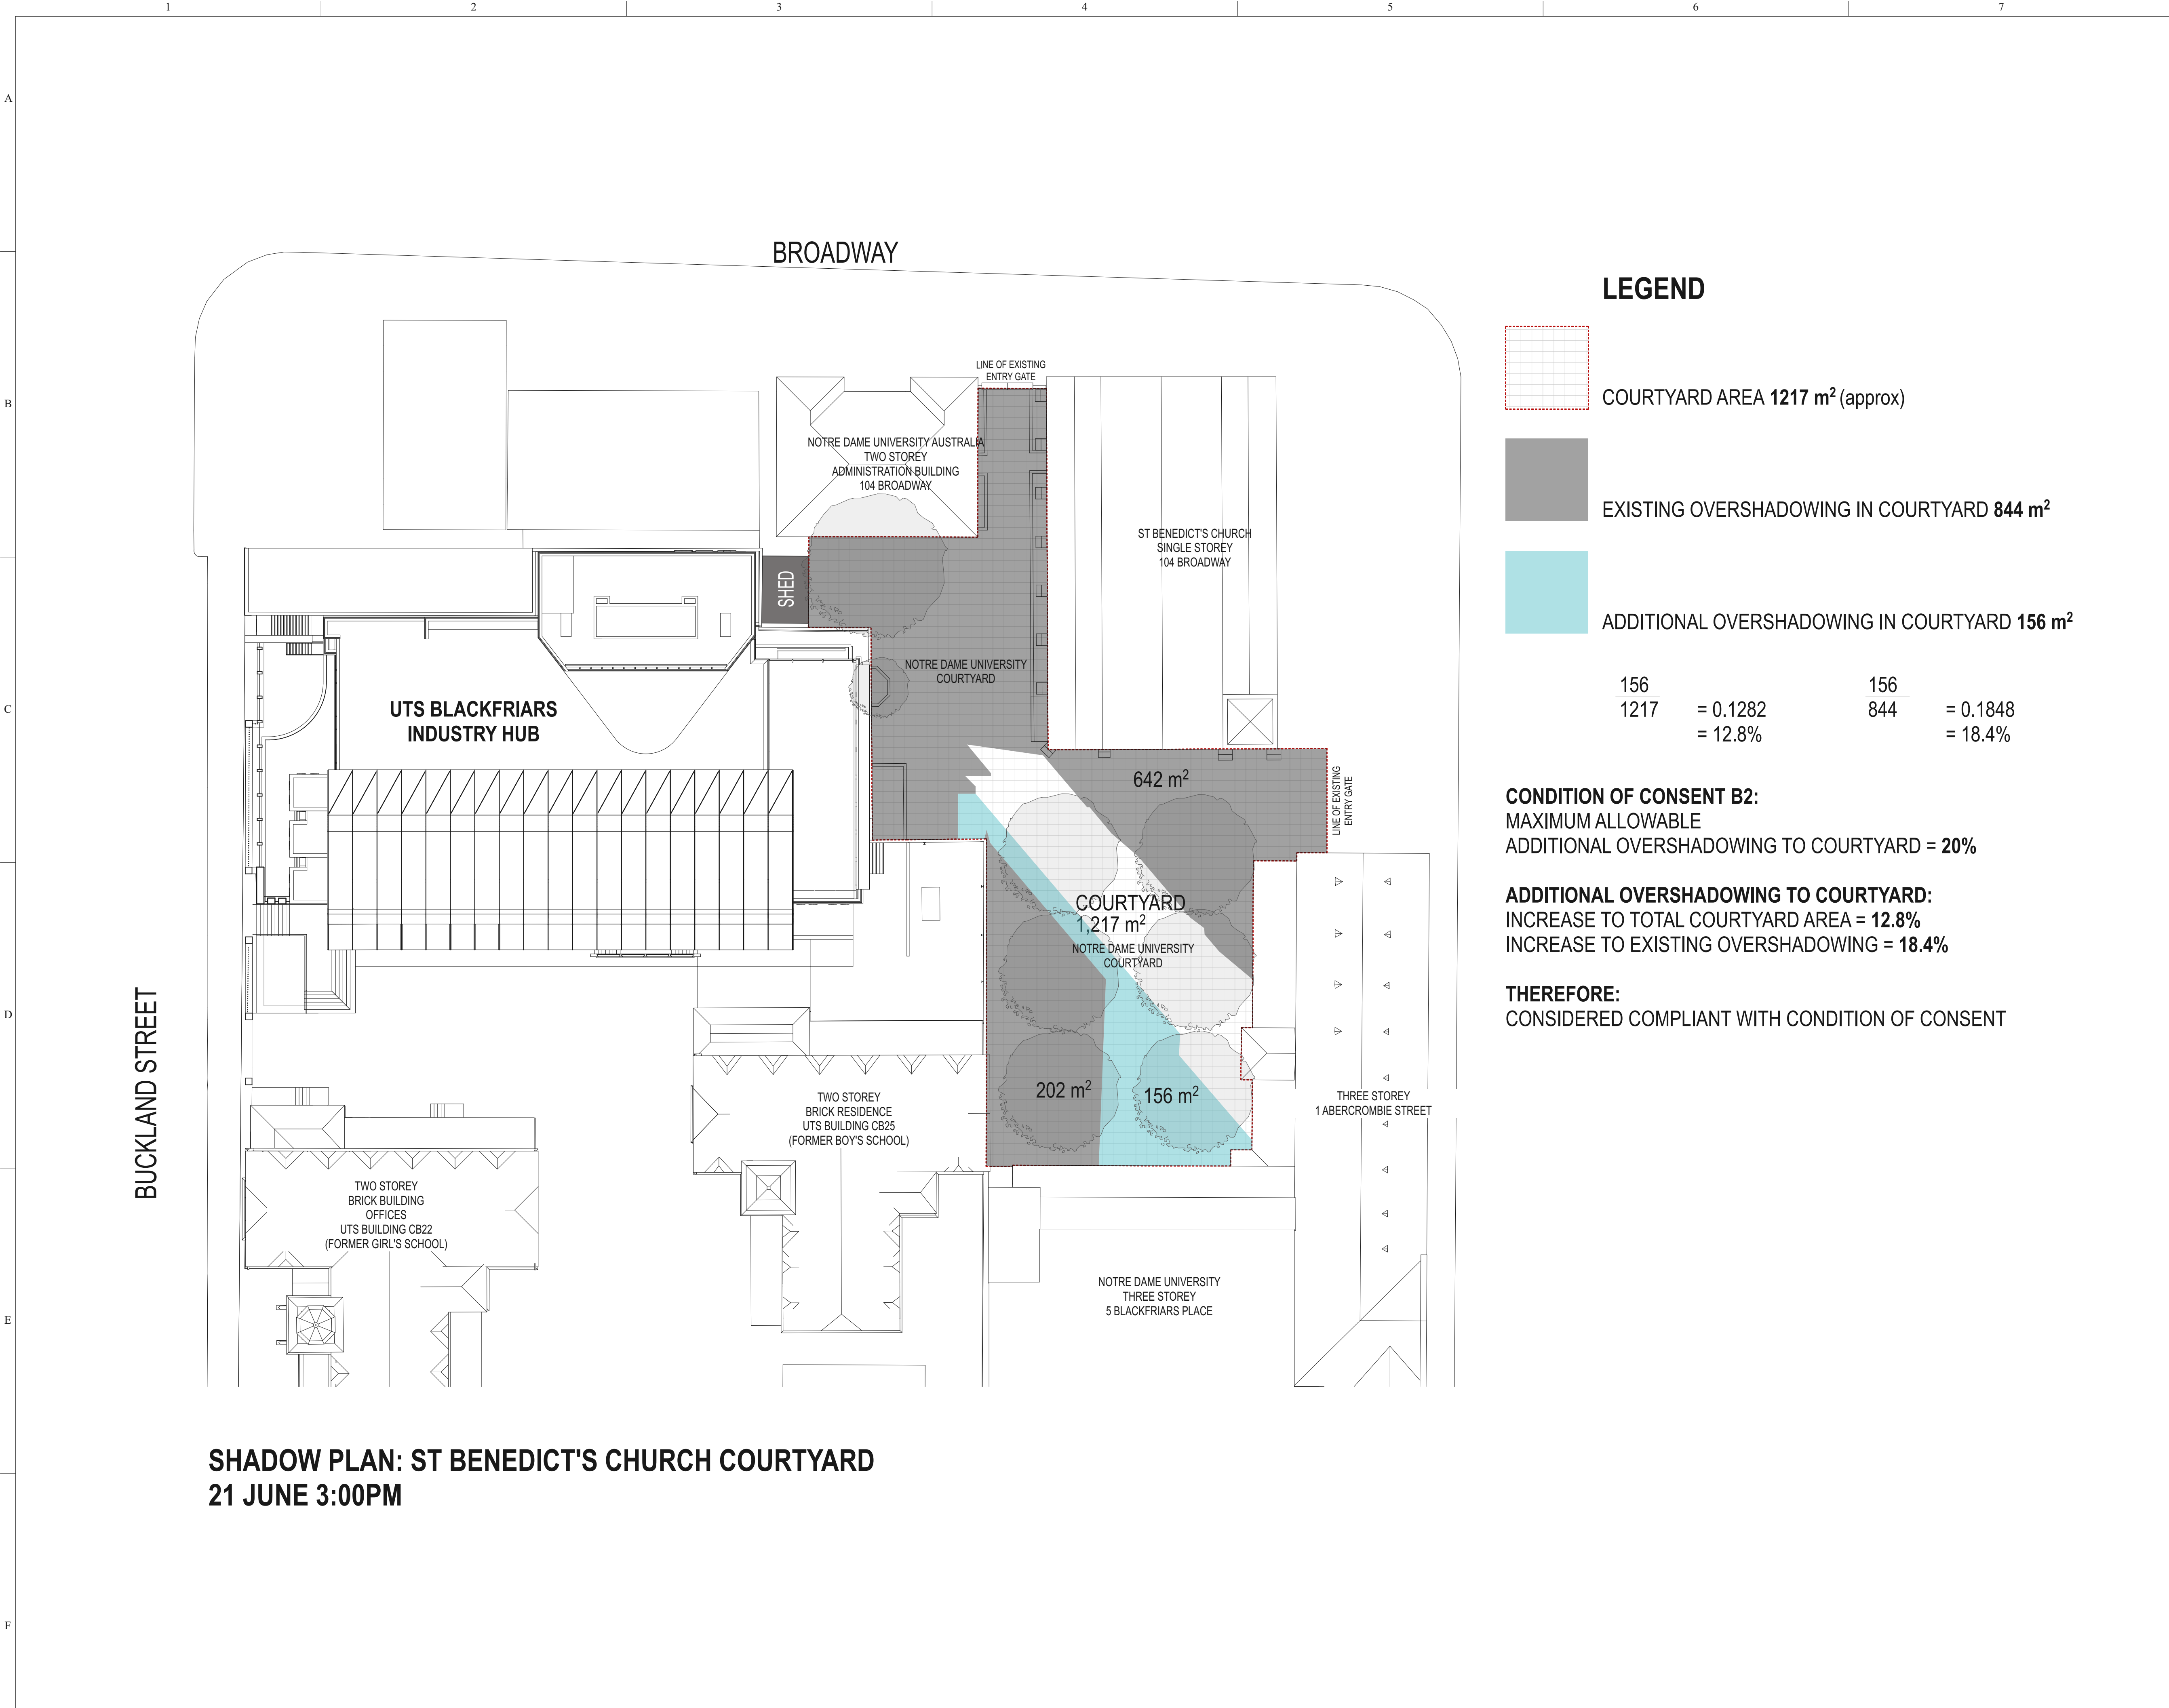

Rev.	Description	Issue Date
1	MOD 1 SSD6746	20.08.2018

Consultants
For all consultants contact details, Please refer to Page Coverpage

Notes
Do not scale off drawings. Use figured dimensions only. Report any discrepancies to the architect. These designs, plans, specifications and the copyright therein are the property of Tonkin Zulaikha Greer Architects Pty Ltd, and must not be reproduced or copied wholly or in part without written permission of Tonkin Zulaikha Greer Architects Pty Ltd.

Project Name

UTS BLACKFRIARS
INDUSTRY HUB



UNIVERSITY OF TECHNOLOGY, SYDNEY
FACILITIES MANAGEMENT OPERATIONS
Tower, Building 1, Level 19, 15 Broadway
Broadway NSW 2007
Ph: 9514-2000 Fax: 9514-4690

Drawing Title

UTS BLACKFRIARS CAMPUS CB23

A09 - ST BENEDICT'S
COURTYARD SHADOW STUDY

FMU Project Number

03013-C-18

Drawn By SB, JH, JB, KP	Checked RS, KL	Approved By TG	Date App. 00-00-18
Drawing Scale 1:250 @A1		Drawing Status DA	A1
UTS Drg File Name		UTS Drg File No 70009	Rev No 1