


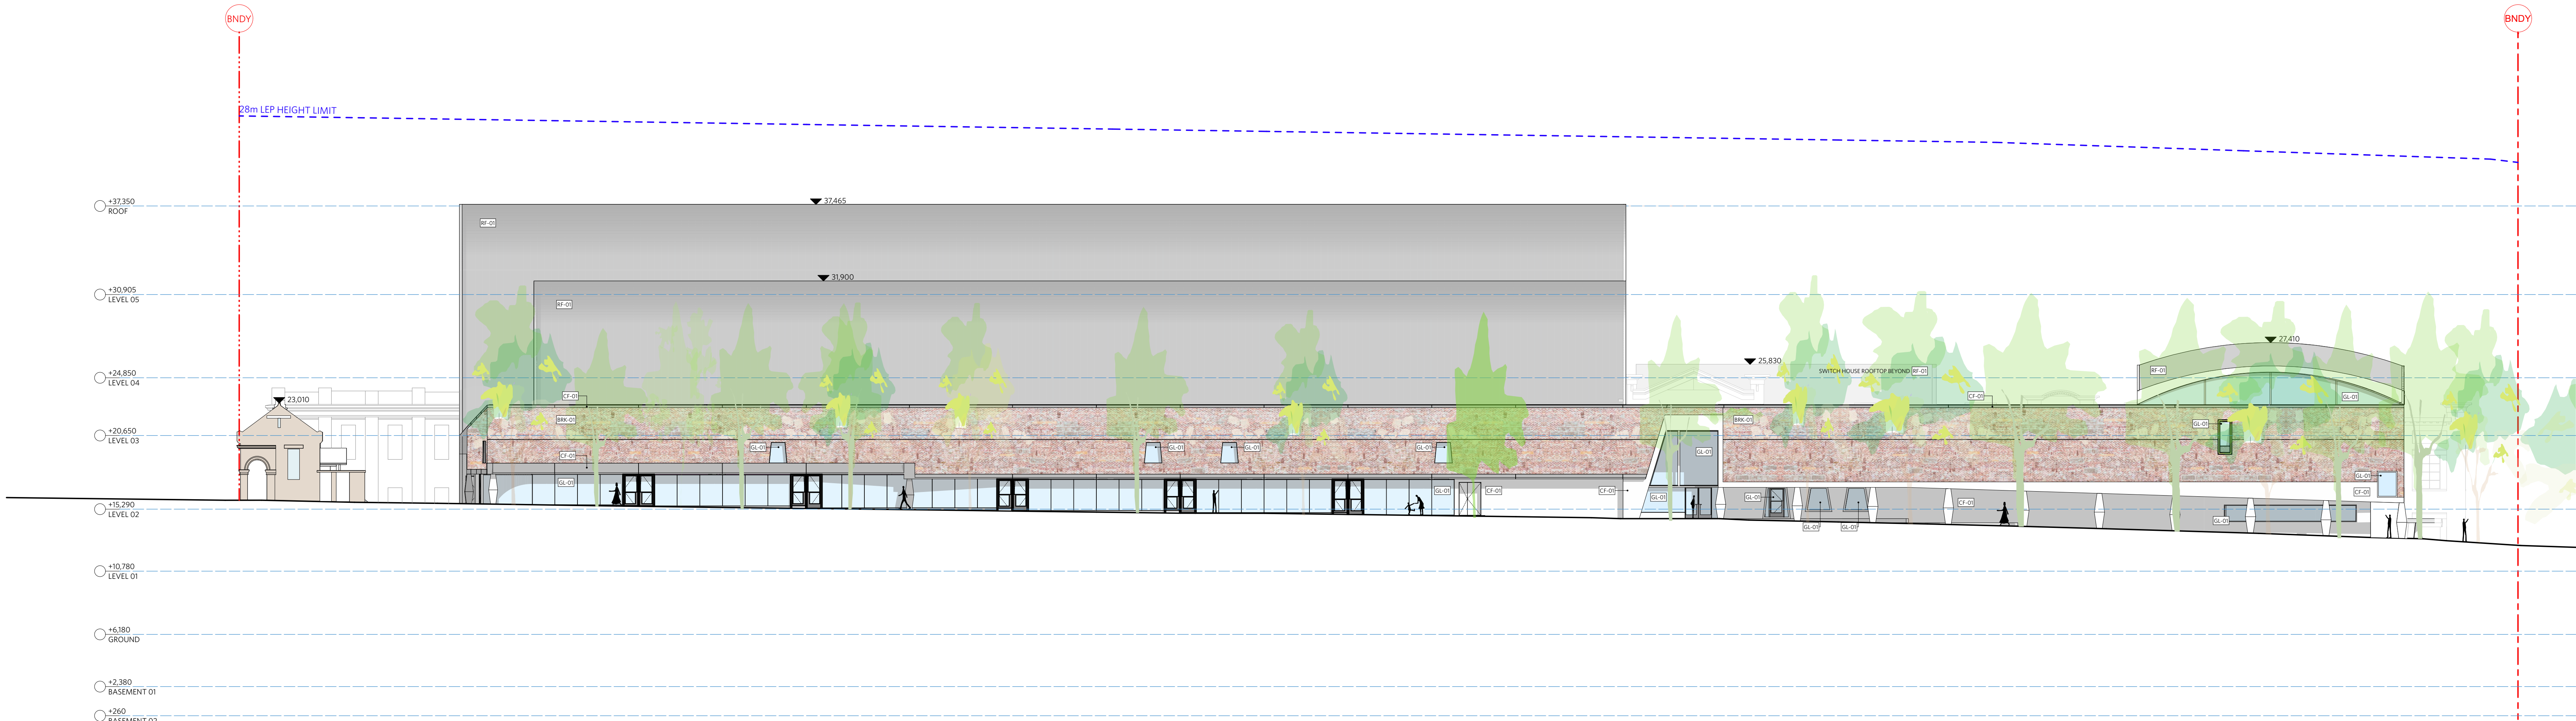

1

ELEVATION - WEST
SCALE: 1:200

NOTES

DO NOT SCALE OF DRAWINGS

All copyright subsisting in these drawings, plans, designs is owned by either Architectus Australia Pty Ltd or Durbach Block Jaggers Architects.

They must not be used, reproduced or copied, in whole or in part, nor may the information, ideas and concepts therein contained (which are confidential to Architectus Australia Pty Ltd and Durbach Block Jaggers Architects) be disclosed to any person without the prior written consent of each company.

Nominated Architects

Zone C+B: Durbach Block Jaggers - David Jaggers, NSWARB 9999

Zone A+D: Architectus - Ray Brown, NSWARB 6359

Do not scale drawings. Verify all dimensions on site

issue

G

amendment

Amended SSDA

date

18.02.25

0

2

5

10

checked

DJ

scale

1:200 @B1

drawn

AKR/JP

project no

1744

LEGEND

BRK-01: RECYCLED AND RECONSTITUTED BRICK, STONE AND CONCRETE

CF-01: CONCRETE FINISH

GL-01: NEW CLEAR GLAZING

RF-01: ZINK ROOF

REFER TO MATERIAL SCHEDULE FOR MATERIAL FINISHES

ZONE KEY PLAN

LIGHT RAIL

A

B

C

D

HARRIS STREET

WILLIAM HENRY STREET

MACARTHUR STREET

ZONES A + D

Lead Architect

Architectus

Level 18, 25 Martin Place

Sydney NSW 2000

T (02) 8252 8400

Sydney@architectus.com.au

architectus™

Geelong Country

Level 10, 25 Market Place

Melbourne VIC 3000

T (03) 8252 8400

william@architectus.com.au

ALBA NO 121 245 886

ZONES C + B

Lead Architect

Durbach Block Jaggers

Level 2, 9 Roslyn St

Potts Point NSW

2011 Australia

T 61 2 8297 3500

durbachblockjaggers.com

Emerging Architect

Youssofzay + Hart

Office 210, 3A Jorynton Ave

Zetland NSW 2017

Ph +61 2 9516 0124

youssofzayhart.com.au

durbach block jaggers

Level 2, 9 Roslyn Street

Potts Point NSW 2011

T 61 2 8297 3500

durbachblockjaggers.com

Nominated Architects

Lead Architects: Youssofzay + Hart, No. 9820

David Jaggers NSWARB No. 9999

y+h

project

POWERHOUSE ULTIMO
REVITALISATION

500 Harris Street Ultimo NSW 2007 Australia

ELEVATION - WEST

drawing no.

A.DA2000

issue


Rev G



1

ELEVATION - SOUTH
SCALE: 1:200

NOTES DO NOT SCALE OF DRAWINGS All copyright subsiding in these drawings, plans, designs is owned by either Architectus Australia Pty Ltd or Durbach Block Jaggers Architects. They must not be used, reproduced or copied, in whole or in part, nor may the information, ideas and concepts therein contained (which are confidential to Architectus Australia Pty Ltd and Durbach Block Jaggers Architects) be disclosed to any person without the prior written consent of each company. Nominated Architects Zone C+B: Durbach Block Jaggers - David Jaggers, NSWARB 9999 Zone A+D: Architectus - Ray Brown, NSWARB 6359 Do not scale drawings. Verify all dimensions on site	issue	amendment	date	02 05 08 
---	-------	-----------	------	---

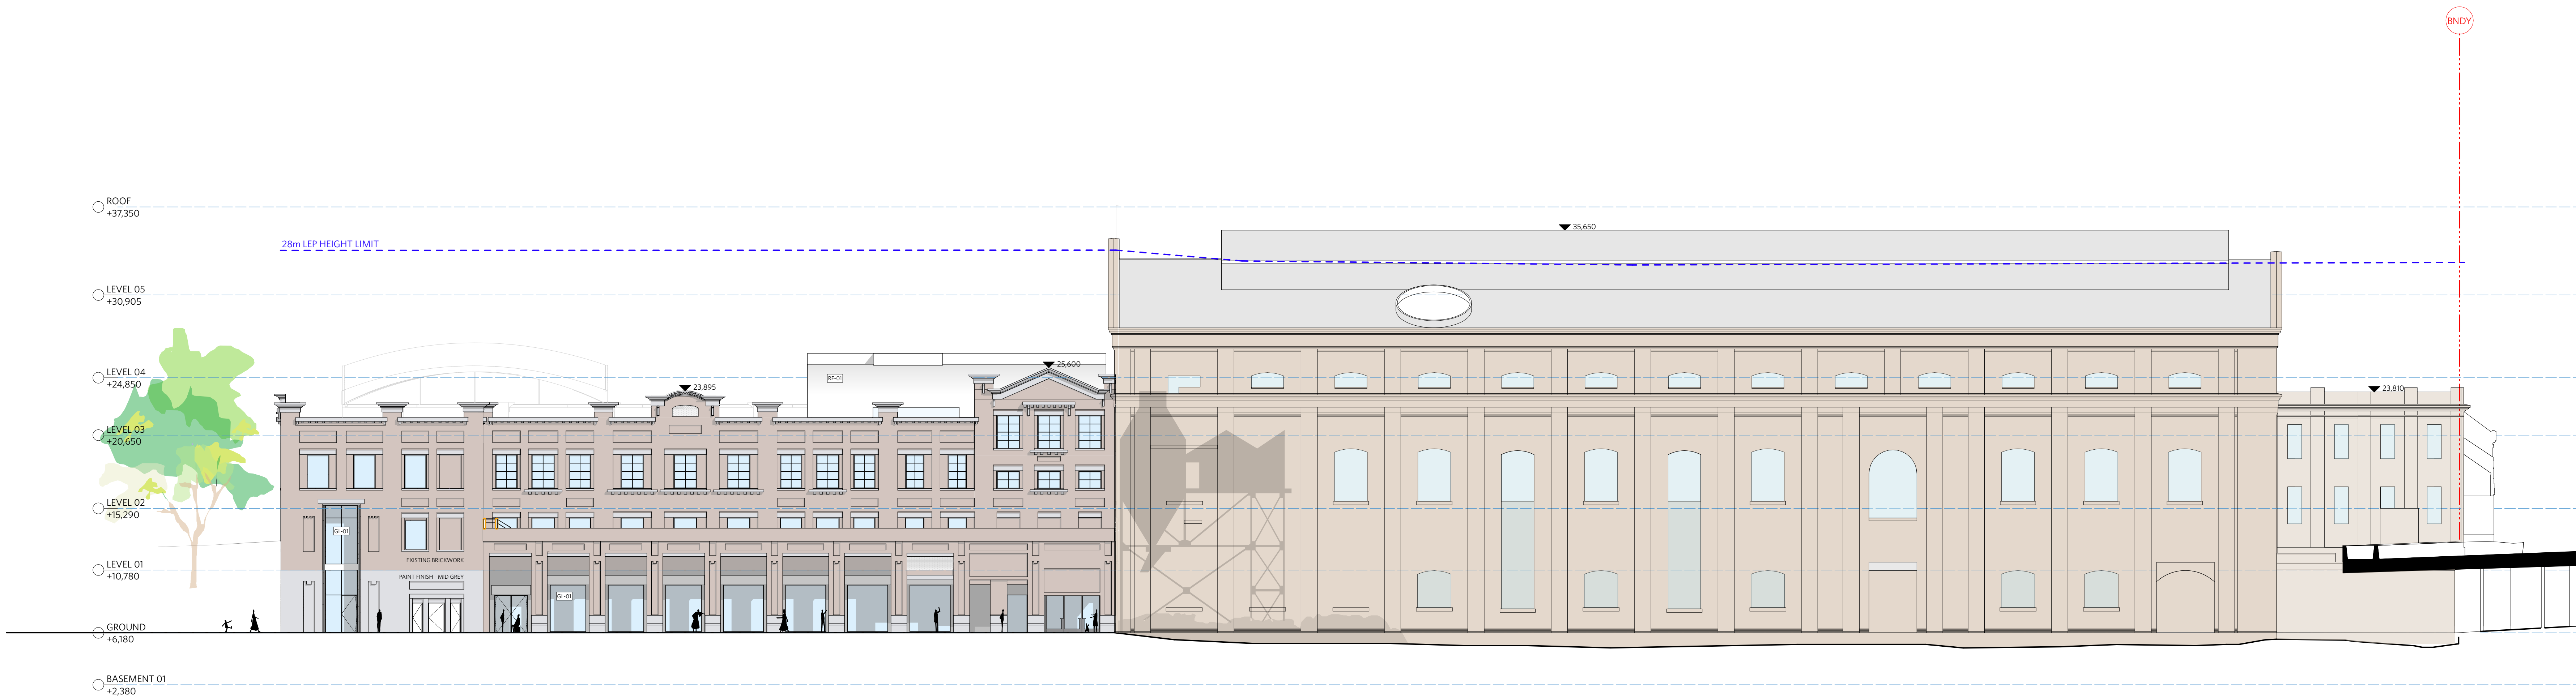

1

ELEVATION - EAST
SCALE: 1:200

NOTES

DO NOT SCALE OF DRAWINGS

At copyright subsiding in these drawings, plans, designs is owned by either Architectus Australia Pty Ltd or Durbach Block Jaggers Architects.

They must not be used, reproduced or copied, in whole or in part, nor may the information, ideas and concepts therein contained (which are confidential to Architectus Australia Pty Ltd and Durbach Block Jaggers Architects) be disclosed to any person without the prior written consent of each company.

Nominated Architects
Zone C+B: Durbach Block Jaggers - David Jaggers, NSWARB 9999
Zone A+D: Architectus - Ray Brown, NSWARB 6359

Do not scale drawings. Verify all dimensions on site

issue
G

amendment
Amended SSDA

date
18.02.25

0

2

5

10

checked
DJ

scale
1:200 @B1

drawn
AKR/JP

project no
1744

LEGEND

BRK-01: RECYCLED AND RECONSTITUTED BRICK, STONE AND CONCRETE
CF-01: CONCRETE FINISH
GL-01: NEW CLEAR GLAZING
RF-01: ZINK ROOF

REFER TO MATERIAL SCHEDULE FOR MATERIAL FINISHES

ZONE KEY PLAN

LIGHT RAIL

A

B

C

C

D

HARRIS STREET

WILLIAM HENRY STREET

MACARTHUR STREET

ZONES A + D

Lead Architect
Architectus
Level 18, 25 Martin Place
Sydney NSW 2000
T (02) 9252 8400
Sydney@architectus.com.au

architectus™

Geelong Country
Level 10, 25 Market Street
Geelong VIC 3220
T (03) 5252 8400
will@architectus.com.au
ABN 60 131 245 884

ZONES C + B

Lead Architect
Durbach Block Jaggers
Level 2, 9 Roslyn St
Potts Point NSW
2011 Australia
T 61 2 8297 3500
durbachblockjaggers.com

Emerging Architect
Youssofzay + Hart
Office 210, 3A Jorynton Ave
Zetland NSW 2017
Ph +61 2 8516 0124
youssofzayhart.com.au

durbach block jaggers

Level 2, 9 Roslyn Street
Potts Point NSW 2011
T 61 2 8297 3500
durbachblockjaggers.com

y+h

Level 210, 3A Jorynton Ave
Zetland NSW 2017
Ph +61 2 8516 0124
youssofzayhart.com.au

project

POWERHOUSE ULTIMO
REVITALISATION
500 Harris Street Ultimo NSW 2007 Australia

drawing


ELEVATION - EAST

drawing no.

A.DA2002


issue

Rev G

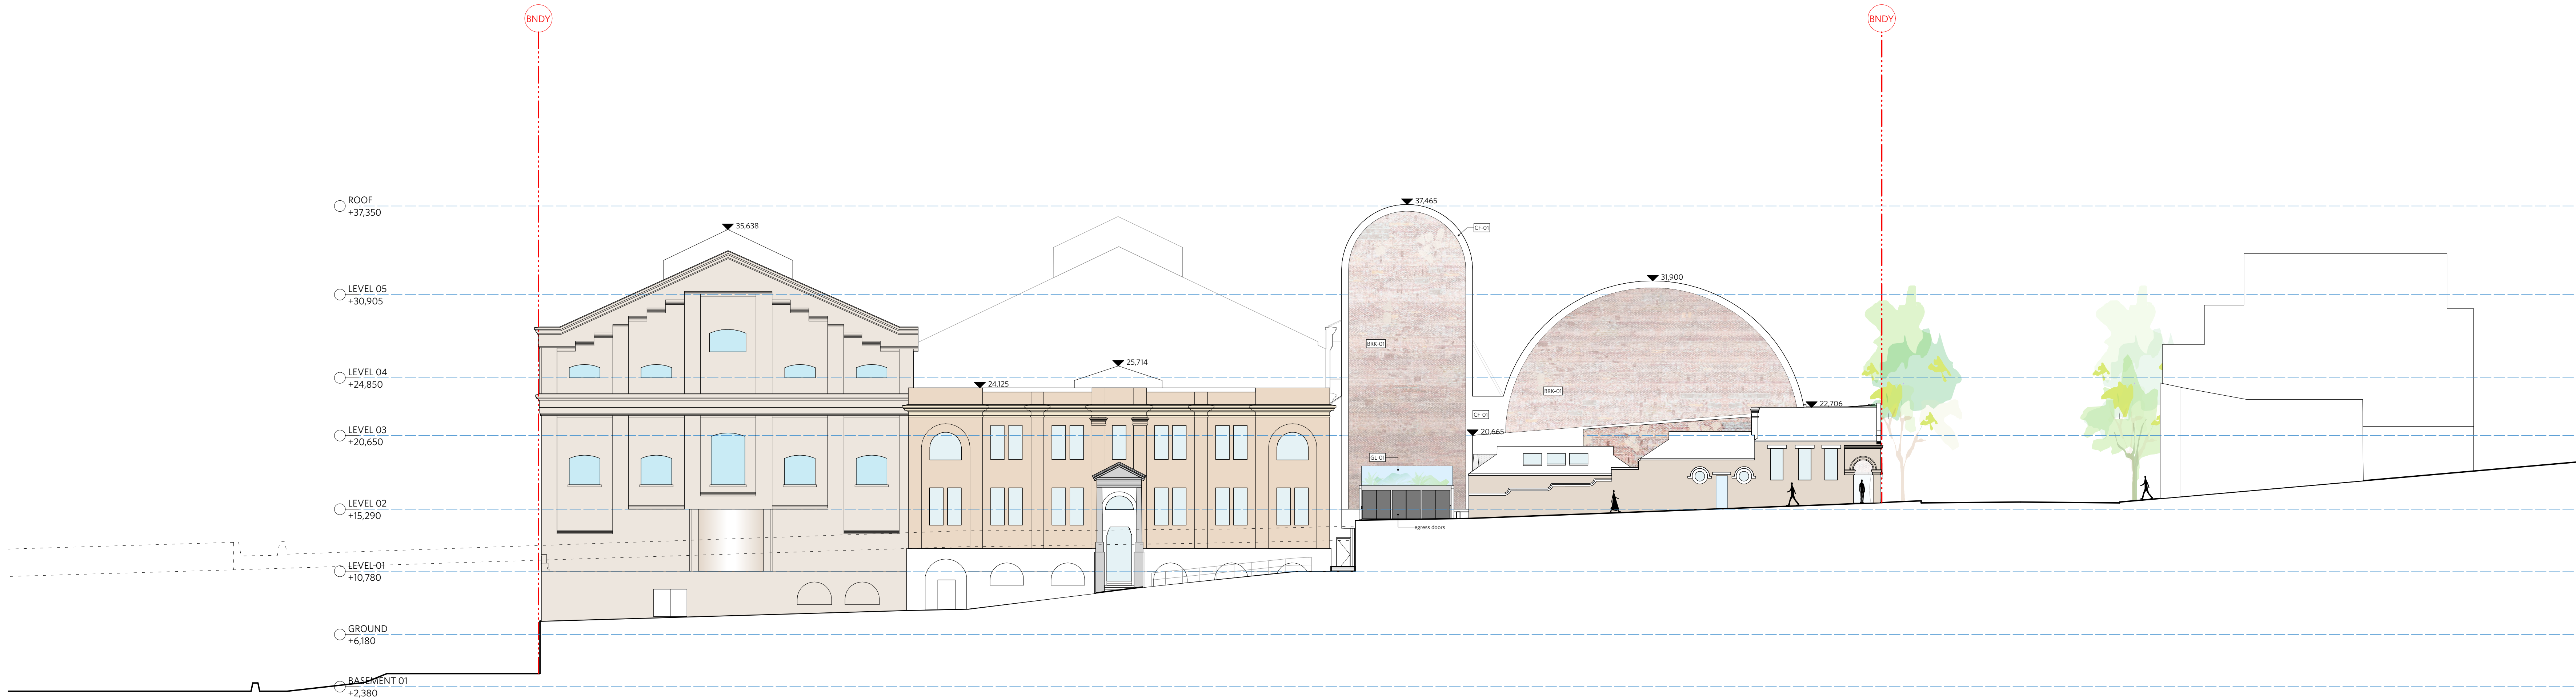

1 ELEVATION - NORTH
SCALE: 1:200

NOTES DO NOT SCALE OF DRAWINGS All copyright subsiding in these drawings, plans, designs is owned by either Architectus Australia Pty Ltd or Durbach Block Jaggers Architects. They must not be used, reproduced or copied, in whole or in part, nor may the information, ideas and concepts therein contained (which are confidential to Architectus Australia Pty Ltd and Durbach Block Jaggers Architects) be disclosed to any person without the prior written consent of each company. Nominated Architects Zone C+B: Durbach Block Jaggers - David Jaggers, NSWARB 9999 Zone A+D: Architectus - Ray Brown, NSWARB 6359 Do not scale drawings. Verify all dimensions on site	<table><tr><th>issue</th><th>amendment</th><th>date</th></tr><tr><td>G</td><td>Amended SSDA</td><td>18.02.25</td></tr></table> <table><tr><td>checked</td><td>DJ</td><td>scale</td><td>1:200 @B1</td></tr><tr><td>drawn</td><td>AKR/JP</td><td>project no</td><td>1744</td></tr></table>	issue	amendment	date	G	Amended SSDA	18.02.25	checked	DJ	scale	1:200 @B1	drawn	AKR/JP	project no	1744	LEGEND BRK-01: RECYCLED AND RECONSTITUTED BRICK, STONE AND CONCRETE CF-01: CONCRETE FINISH GL-01: NEW CLEAR GLAZING RF-01: ZINK ROOF REFER TO MATERIAL SCHEDULE FOR MATERIAL FINISHES	ZONE KEY PLAN	ZONES A + D Lead Architect Architectus Level 18, 25 Martin Place Sydney NSW 2000 T (02) 9252 8400 Sydney@architectus.com.au architectus™ Geelong Country Level 10, 20 Market Street Geelong VIC 3220 T (03) 5252 8400 william@architectus.com.au ALBA 90 131 245 884	ZONES C + B Lead Architect Durbach Block Jaggers Level 2, 9 Roslyn St Potts Point NSW 2011 Australia T 61 2 8297 3500 durbachblockjaggers.com Youssofzay + Hart Office 210, 3A Jorynton Ave Zetland NSW 2017 Ph +61 2 9516 0124 youssofzayhart.com.au durbach block jaggers Level 2, 9 Roslyn St Potts Point NSW 2011 T 61 2 8297 3500 durbachblockjaggers.com y+h	<table><tr><td>project</td><td colspan="2">POWERHOUSE ULTIMO REVITALISATION 500 Harris Street Ultimo NSW 2007 Australia</td></tr><tr><td>drawing</td><td colspan="2">ELEVATION - NORTH</td></tr><tr><td>drawing no.</td><td>A.DA2003</td><td>issue Rev G</td></tr></table>	project	POWERHOUSE ULTIMO REVITALISATION 500 Harris Street Ultimo NSW 2007 Australia		drawing	ELEVATION - NORTH		drawing no.	A.DA2003	issue Rev G
issue	amendment	date																											
G	Amended SSDA	18.02.25																											
checked	DJ	scale	1:200 @B1																										
drawn	AKR/JP	project no	1744																										
project	POWERHOUSE ULTIMO REVITALISATION 500 Harris Street Ultimo NSW 2007 Australia																												
drawing	ELEVATION - NORTH																												
drawing no.	A.DA2003	issue Rev G																											

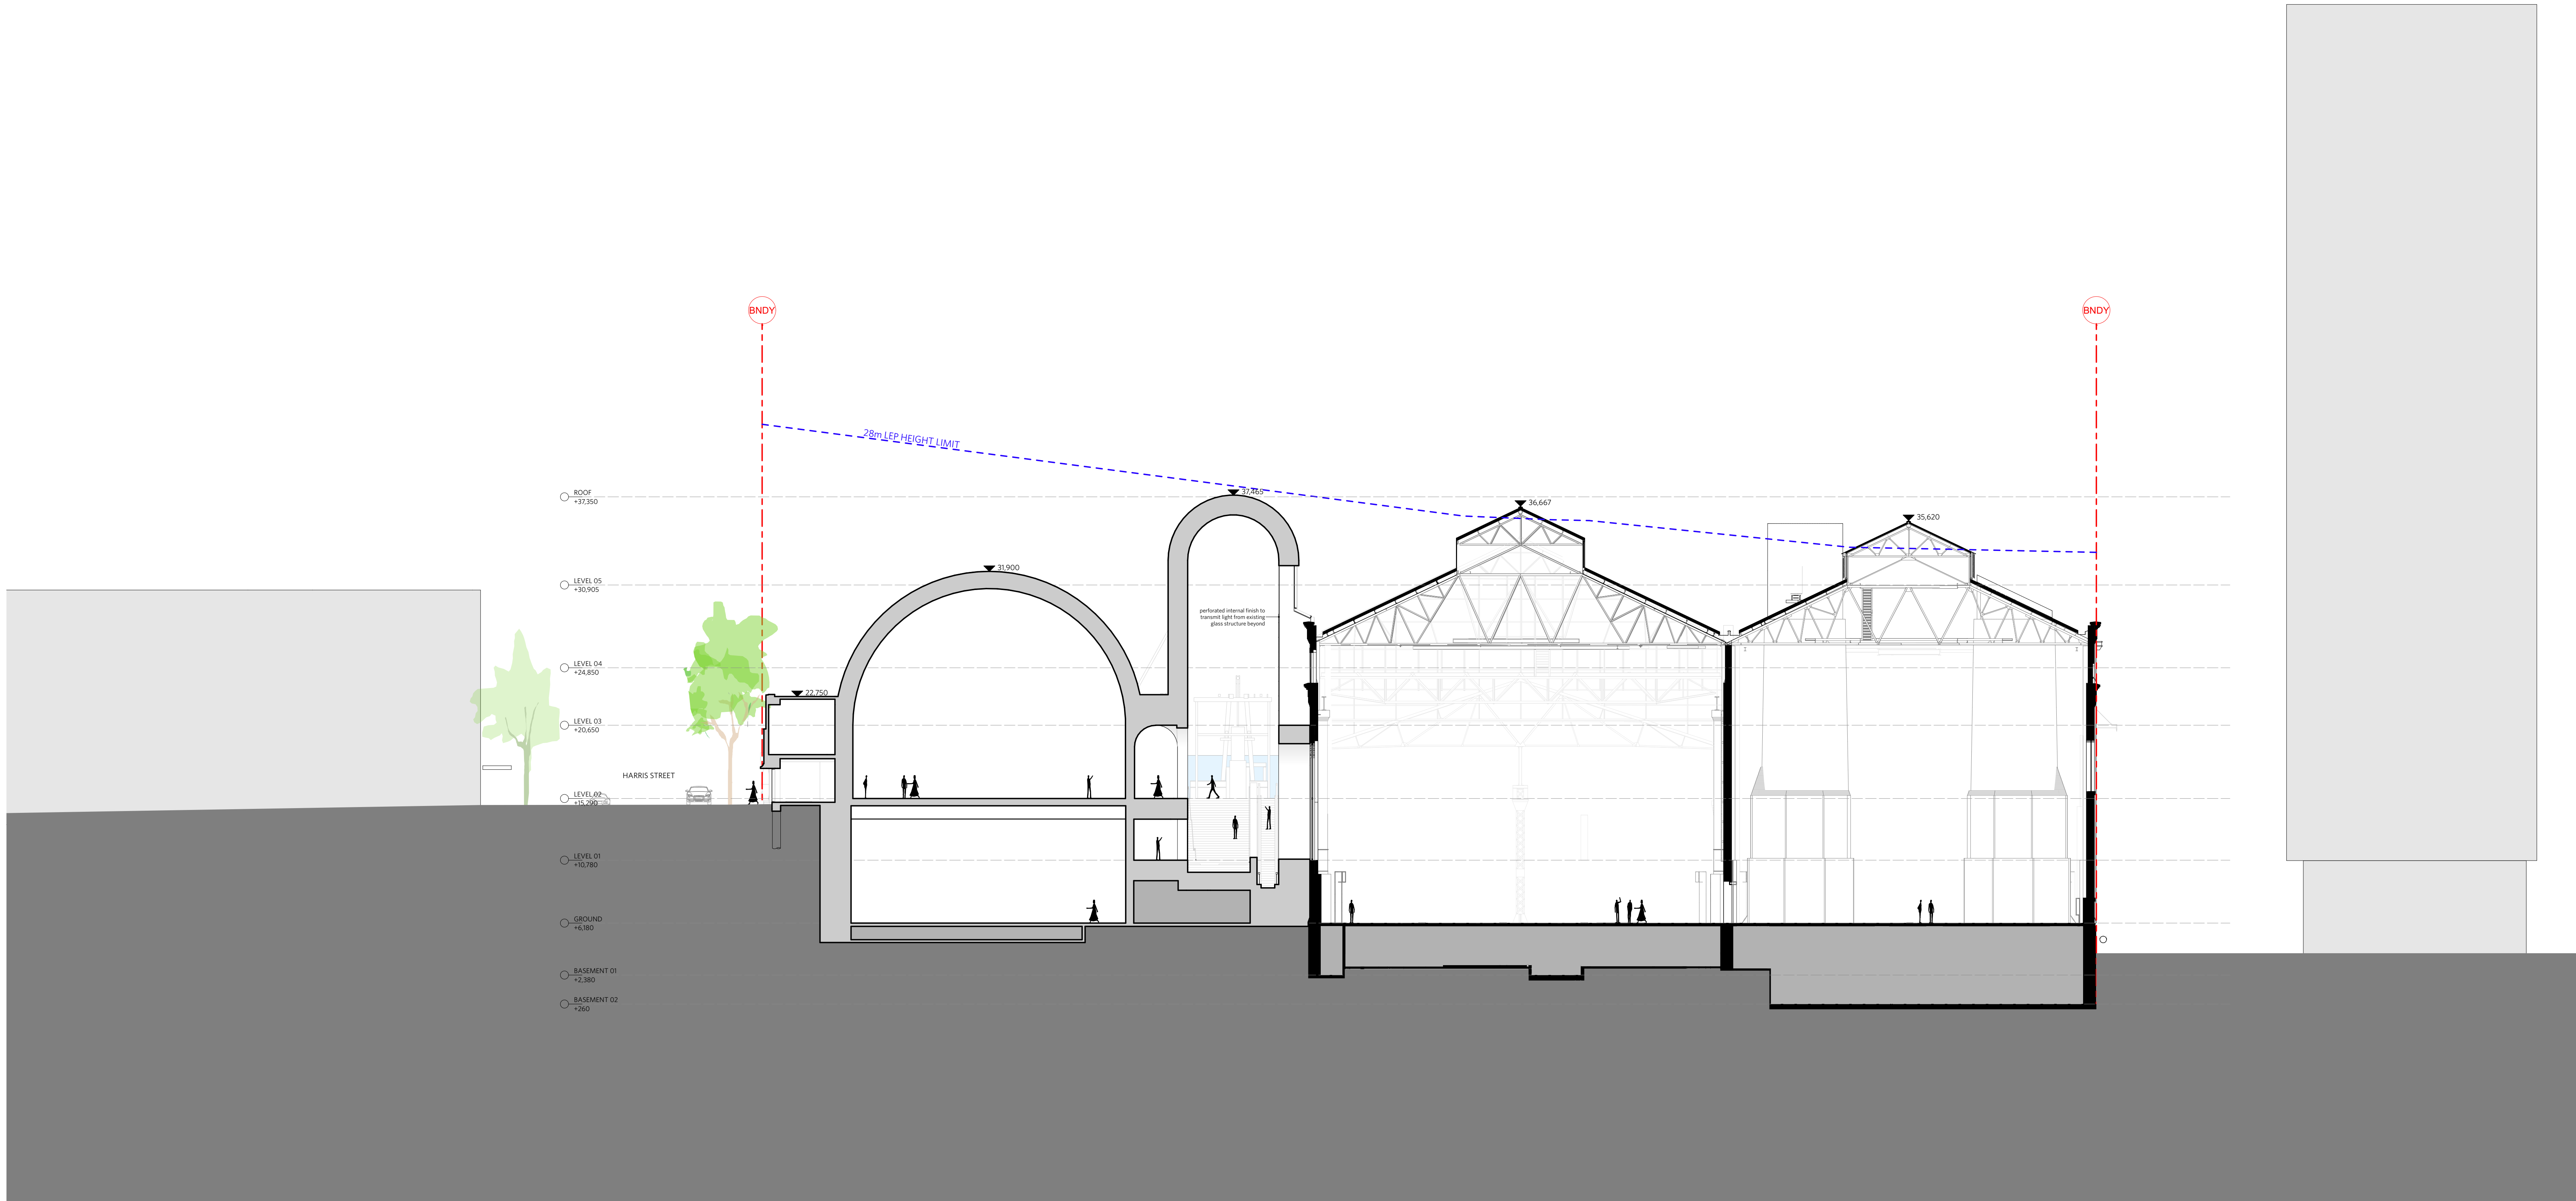

1

SHORT SECTION 1
SCALE: 1:200

NOTES

DO NOT SCALE OF DRAWINGS

All copyright subsiding in these drawings, plans, designs is owned by either Architectus Australia Pty Ltd or Durbach Block Jaggers Architects.

They must not be used, reproduced or copied, in whole or in part, nor may the information, ideas and concepts therein contained (which are confidential to Architectus Australia Pty Ltd and Durbach Block Jaggers Architects) be disclosed to any person without the prior written consent of each company.

Nominated Architects
Zone C+B: Durbach Block Jaggers - David Jaggers, NSWARB 9999
Zone A+D: Architectus - Ray Brown, NSWARB 6359

Do not scale drawings. Verify all dimensions on site

issue

G

amendment

Amended SSDA

date

18.02.25

02

0 2 5 10

checked

DJ

drawn

AKR/JP

scale

1:200 @B1

project no

1744

BOH / SERVICES

LEGEND

BRK-01: RECYCLED AND RECONSTITUTED BRICK, STONE AND CONCRETE

CF-01: CONCRETE FINISH

GL-01: NEW CLEAR GLAZING

RF-01: ZINK ROOF

REFER TO MATERIAL SCHEDULE FOR MATERIAL FINISHES

ZONE KEY PLAN

WILLIAM HENRY STREET

MACARTHUR STREET

HARRIS STREET

A

B

C

C

D

ZONES A + D

Lead Architect

Architectus

Level 18, 25 Martin Place

Sydney NSW 2000

T (02) 8252 8400

Sydney@architectus.com.au

architectus™

Geelong Country

Level 10, 25 Market Street

Geelong VIC 3220

T (03) 5252 8400

will@architectus.com.au

ABN 60 131 245 884

ZONES C + B

Lead Architect

Durbach Block Jaggers

Level 2, 9 Roslyn St

Potts Point NSW

2011 Australia

T 61 2 8297 3500

durbachblockjaggers.com

Emerging Architect

Youssofzay + Hart

Office 210, 3A Jorynton Ave

Zetland NSW 2017

Ph +61 2 8516 0124

youssofzayhart.com.au

y+h

durbach block jaggers

David Jaggers
P.O. Box 1000
Potts Point NSW 2011
02 8297 3500
durbachblockjaggers.com

Therese Brown
P.O. Box 1000
Potts Point NSW 2011
02 8297 3500
durbachblockjaggers.com

Ray Brown
P.O. Box 1000
Potts Point NSW 2011
02 8297 3500
durbachblockjaggers.com

project

POWERHOUSE ULTIMO
REVITALISATION


500 Harris Street Ultimo NSW 2007 Australia

drawing no.

A.DA3000

issue

Rev G

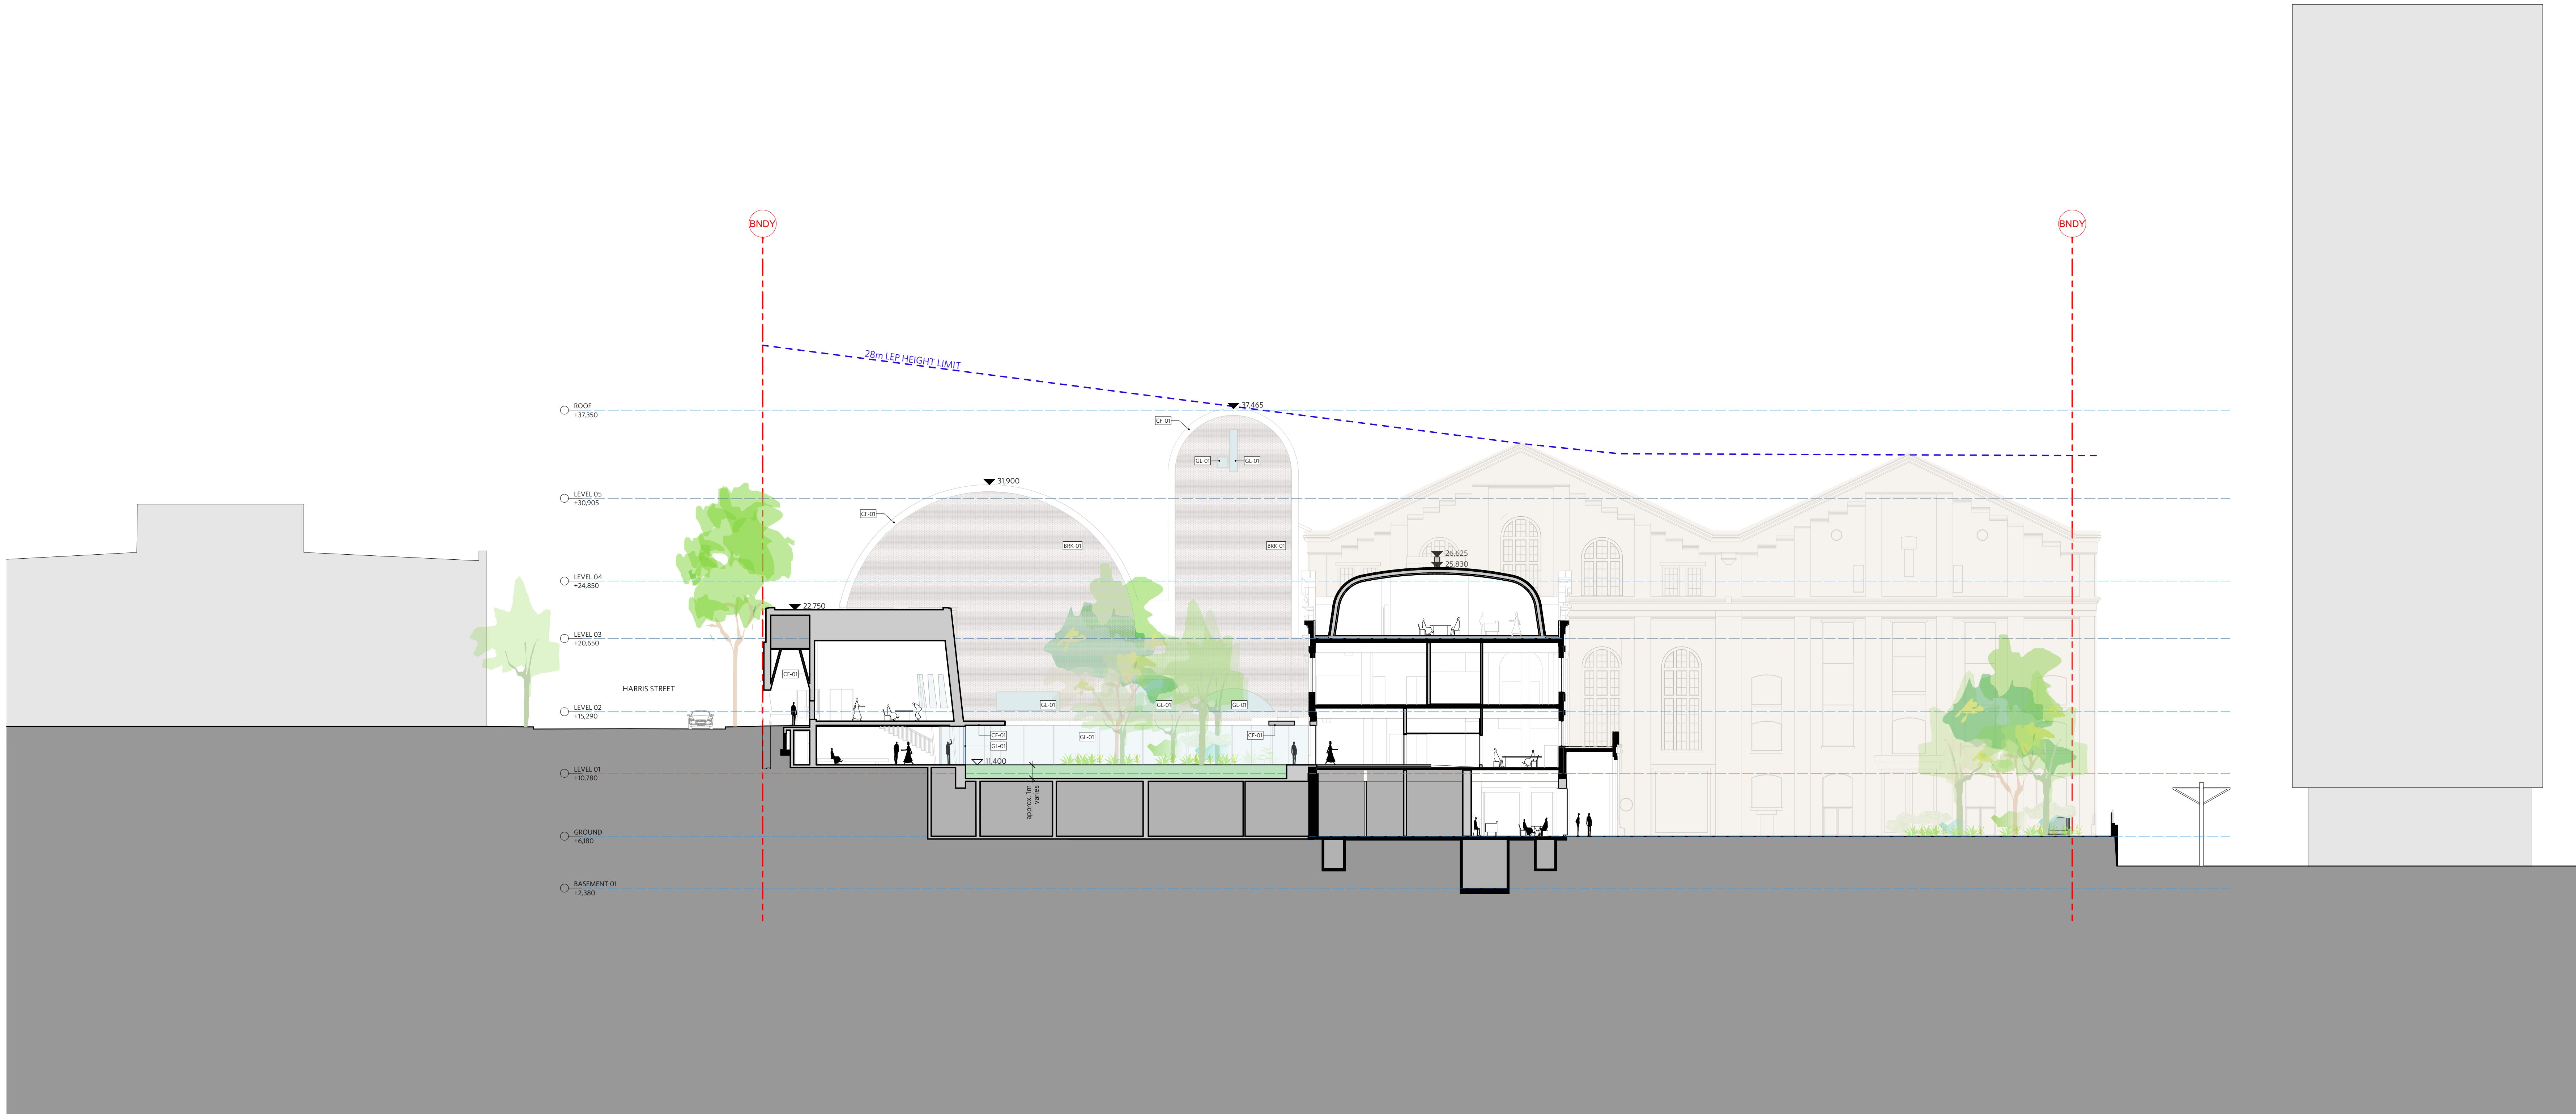

1 SHORT SECTION 2
SCALE: 1:200

NOTES

DO NOT SCALE OF DRAWINGS

All copyright subsiding in these drawings, plans, designs is owned by either Architectus Australia Pty Ltd or Durbach Block Jaggers Architects.

They must not be used, reproduced or copied, in whole or in part, nor may the information, ideas and concepts therein contained (which are confidential to Architectus Australia Pty Ltd and Durbach Block Jaggers Architects) be disclosed to any person without the prior written consent of each company.

Nominated Architects
Zone C+B: Durbach Block Jaggers - David Jaggers, NSWARB 9999
Zone A+D: Architectus - Ray Brown, NSWARB 6359

Do not scale drawings. Verify all dimensions on site

issue

G

amendment

Amended SSDA

date

18.02.25

0

2

5

10

checked

DJ

scale

1:200 @B1

drawn

AKR/JP

project no

1744

BOH / SERVICES

LEGEND

BRK-01: RECYCLED AND RECONSTITUTED BRICK, STONE AND CONCRETE

CF-01: CONCRETE FINISH

GL-01: NEW CLEAR GLAZING

RF-01: ZINK ROOF

REFER TO MATERIAL SCHEDULE FOR MATERIAL FINISHES

ZONE KEY PLAN

WILLIAM HENRY STREET

MACARTHUR STREET

HARRIS STREET

A

B

C

D

ZONES A + D

Lead Architect

Architectus

Level 18, 25 Martin Place

Sydney NSW 2000

T (02) 9252 8400

Sydney@architectus.com.au

architectus™

Design Country

Level 18, 25 Martin Place

Sydney NSW 2000

Tel: (02) 9252 8400

www.architectus.com.au

ABN 60 131 245 686

ZONES C + B

Lead Architect

Durbach Block Jaggers

Level 2, 9 Roslyn St

Potts Point NSW

2011 Australia

T 61 2 8297 3500

durbachblockjaggers.com

durbach block jaggers

Level 2, 9 Roslyn Street

Potts Point NSW 2011

Tel: (02) 9297 3500

durbachblockjaggers.com

Nominated Architects

New Company NSW Reg. No. 9820

David Jaggers NSW Reg. No. 9999

Emerging Architect

Youssofzay + Hart

Office 210, 3A Jorynton Ave

Zetland NSW 2017

Ph: +61 2 9516 0124

youssofzayhart.com.au

y+h

project

POWERHOUSE ULTIMO
REVITALISATION

500 Harris Street Ultimo NSW 2007 Australia

drawing


SECTION B

drawing no.

A.DA3001

issue

Rev G

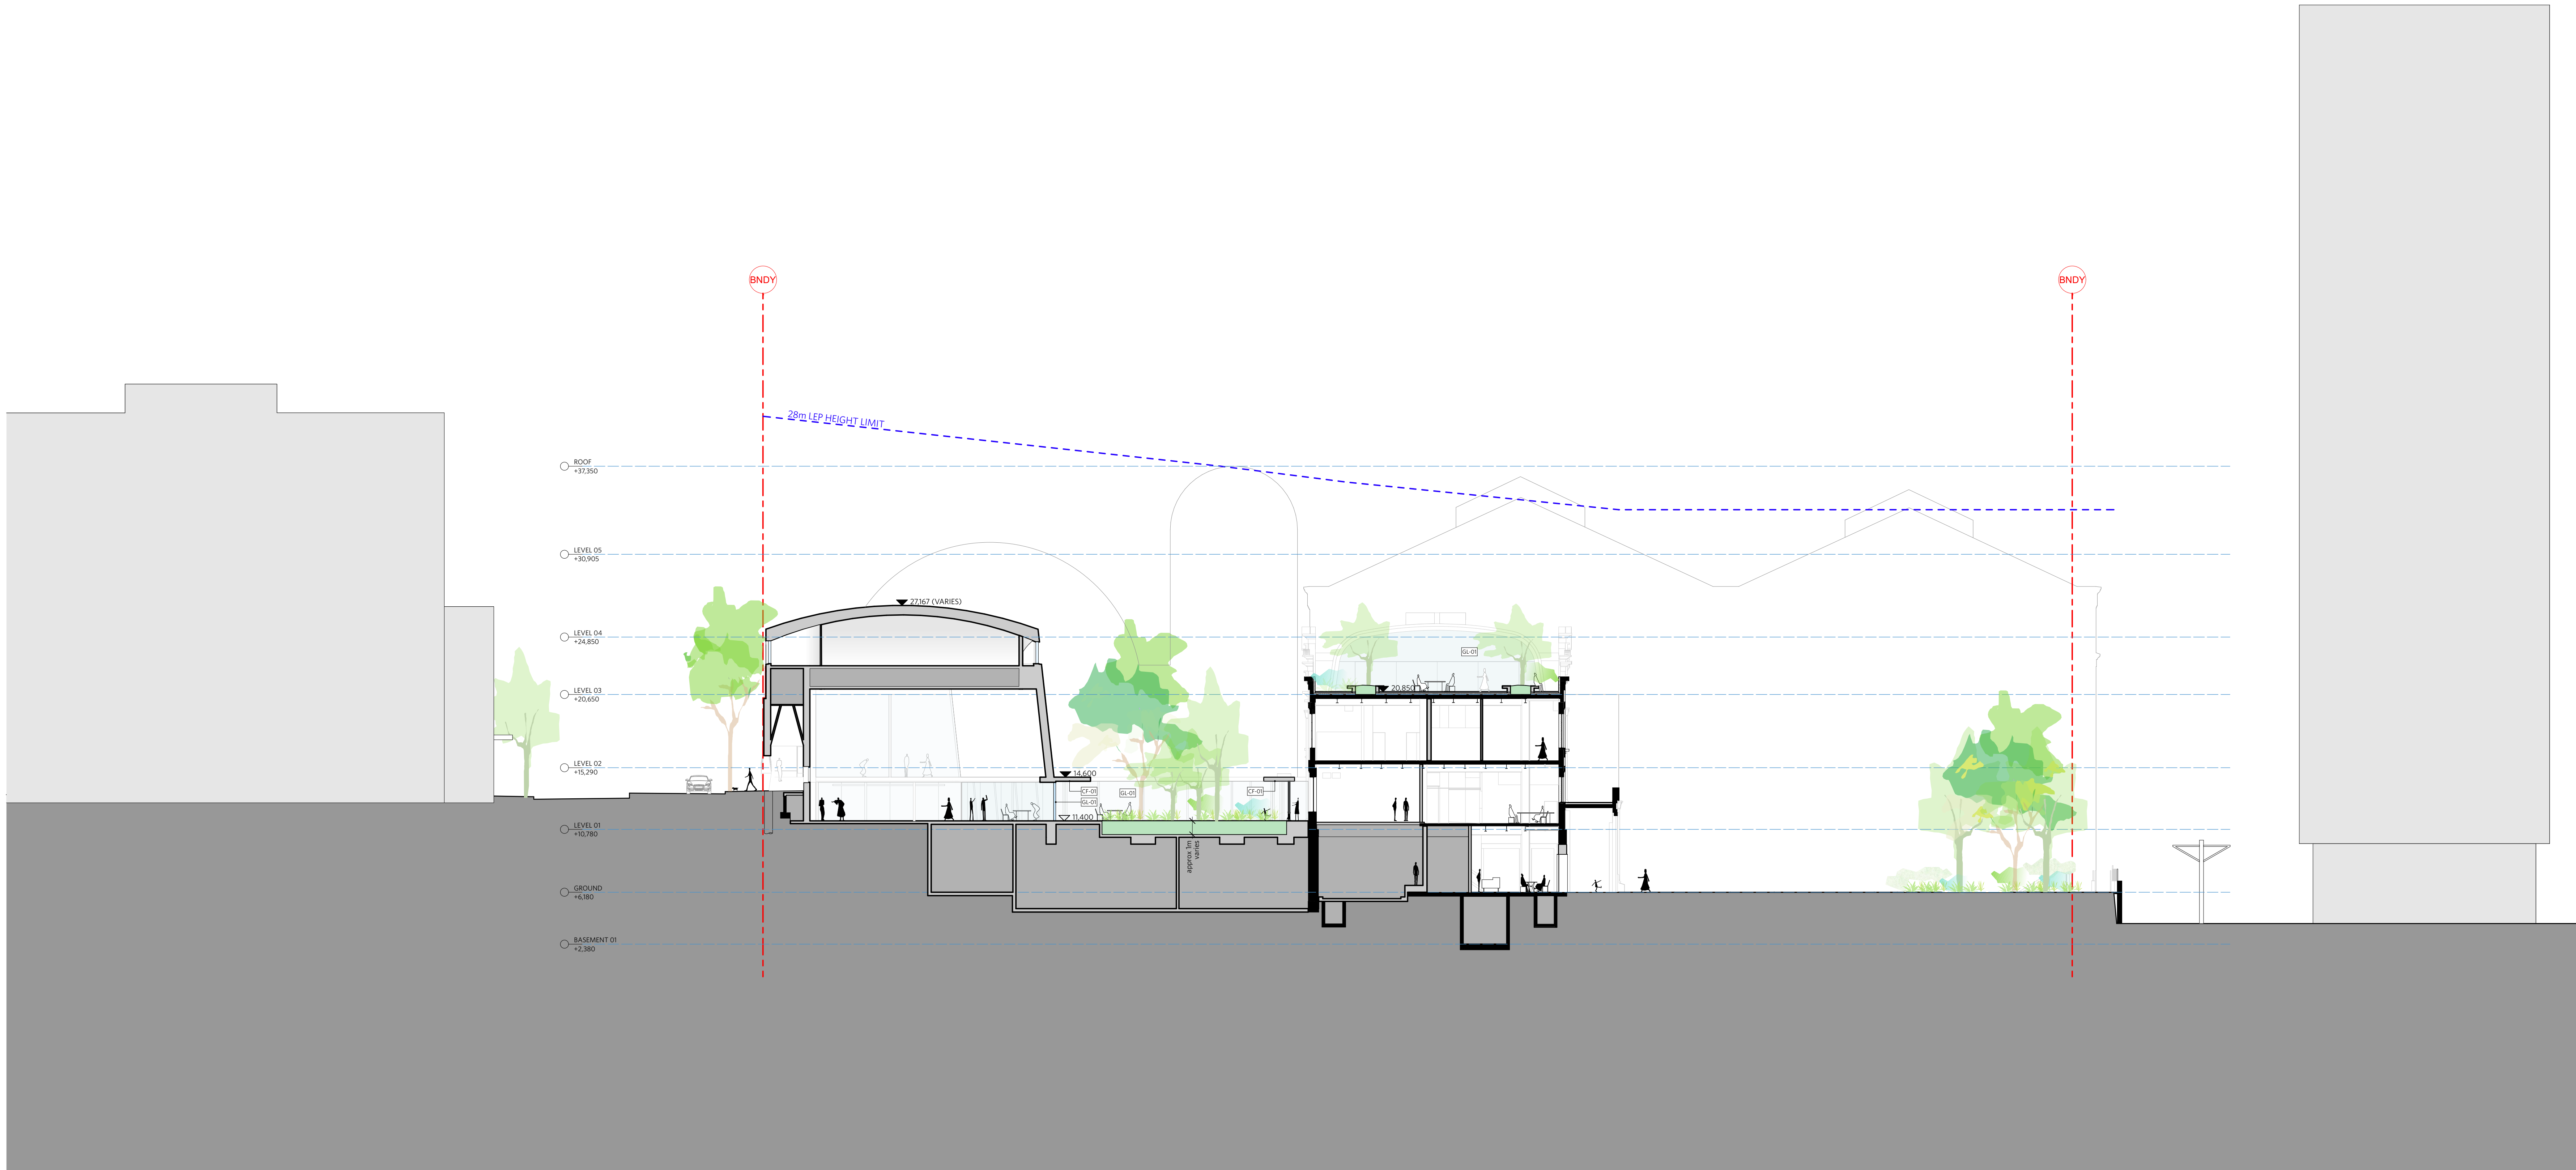

1

SHORT SECTION 3
SCALE: 1:200

NOTES

DO NOT SCALE OF DRAWINGS

All copyright subsisting in these drawings, plans, designs is owned by either Architectus Australia Pty Ltd or Durbach Block Jaggers Architects.

They must not be used, reproduced or copied, in whole or in part, nor may the information, ideas and concepts therein contained (which are confidential to Architectus Australia Pty Ltd and Durbach Block Jaggers Architects) be disclosed to any person without the prior written consent of each company.

Nominated Architects

Zone C+B: Durbach Block Jaggers - David Jaggers, NSWARB 9999

Zone A+D: Architectus - Ray Brown, NSWARB 6359

Do not scale drawings. Verify all dimensions on site

issue

G

amendment

Amended SSDA

date

18.02.25

0

2

5

10

checked

DJ

scale

1:200 @B1

drawn

AKR/JP

project no

1744

BOH / SERVICES

LEGEND

BRK-01: RECYCLED AND RECONSTITUTED BRICK, STONE AND CONCRETE

CF-01: CONCRETE FINISH


GL-01: NEW CLEAR GLAZING

RF-01: ZINK ROOF

REFER TO MATERIAL SCHEDULE FOR MATERIAL FINISHES

ZONE KEY PLAN

<

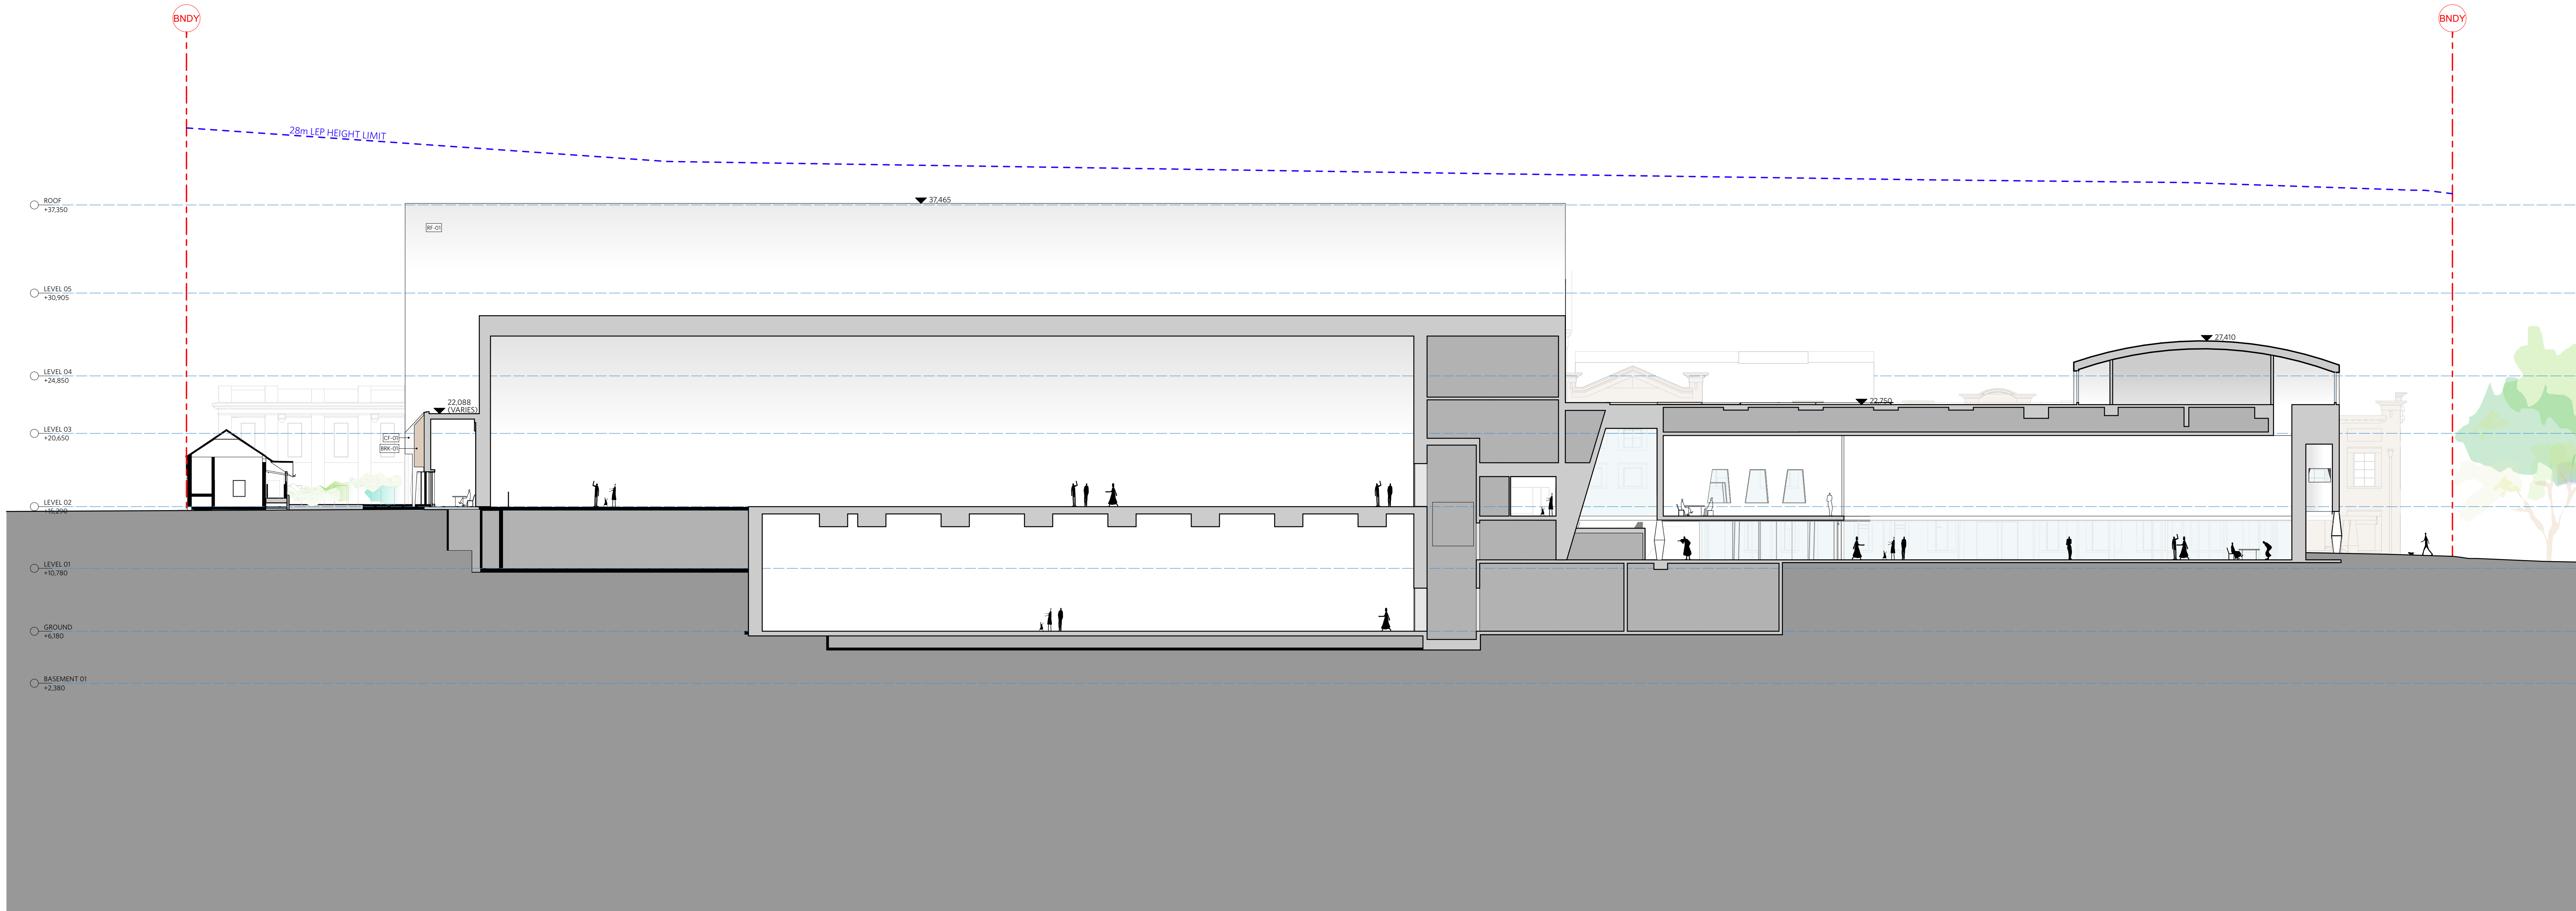

1

LONG SECTION 1

SCALE: 1:200

NOTES

DO NOT SCALE OF DRAWINGS

All copyright subsisting in these drawings, plans, designs is owned by either Architectus Australia Pty Ltd or Durbach Block Jaggers Architects.

They must not be used, reproduced or copied, in whole or in part, nor may the information, ideas and concepts therein contained (which are confidential to Architectus Australia Pty Ltd and Durbach Block Jaggers Architects) be disclosed to any person without the prior written consent of each company.

Nominated Architects

Zone C+B: Durbach Block Jaggers - David Jaggers, NSWARB 9999

Zone A+D: Architectus - Ray Brown, NSWARB 6359

Do not scale drawings. Verify all dimensions on site

issue

amendment

date

G

Amended SSDA

18.02.25

0

2

5

10

checked

DJ

scale

1:200 @B1

drawn

AKR/JP

project no

1744

BOH / SERVICES

LEGEND

BRK-01: RECYCLED AND RECONSTITUTED BRICK, STONE AND CONCRETE

CF-01: CONCRETE FINISH

GL-01: NEW CLEAR GLAZING

RF-01: ZINK ROOF

REFER TO MATERIAL SCHEDULE FOR MATERIAL FINISHES

ZONE KEY PLAN

WILLIAM HENRY STREET

HARRIS STREET

MACARTHUR STREET

ZONES A + D

Lead Architect

Architectus

Level 18, 25 Martin Place

Potts Point NSW 2000

T (02) 9252 8400

Sydney@architectus.com.au

architectus™

Geelong Country

Level 10, 25 Market Street

Geelong VIC 3220

T (03) 5252 8400

william@architectus.com.au

ABN 60 131 245 886

ZONES C + B

Lead Architect

Durbach Block Jaggers

Level 2, 9 Roslyn St

Potts Point NSW 2011

T 61 2 8287 3500

durbachblockjaggers.com

Emerging Architect

Youssofzay + Hart

Office 210, 3A Jorynton Ave

Zetland NSW 2017

Ph +61 2 8516 0124

youssofzayhart.com.au

durbach block jaggers

Level 2, 9 Roslyn Street

Potts Point NSW 2011

T 61 2 8287 3500

durbachblockjaggers.com

Nominated Architects

David Jaggers NSW Reg. No. 9999

David Jaggers NSW Reg. No. 9999

project

POWERHOUSE ULTIMO
REVITALISATION

500 Harris Street Ultimo NSW 2007 Australia

drawing


SECTION D

drawing no.

A.DA3003

issue

Rev G

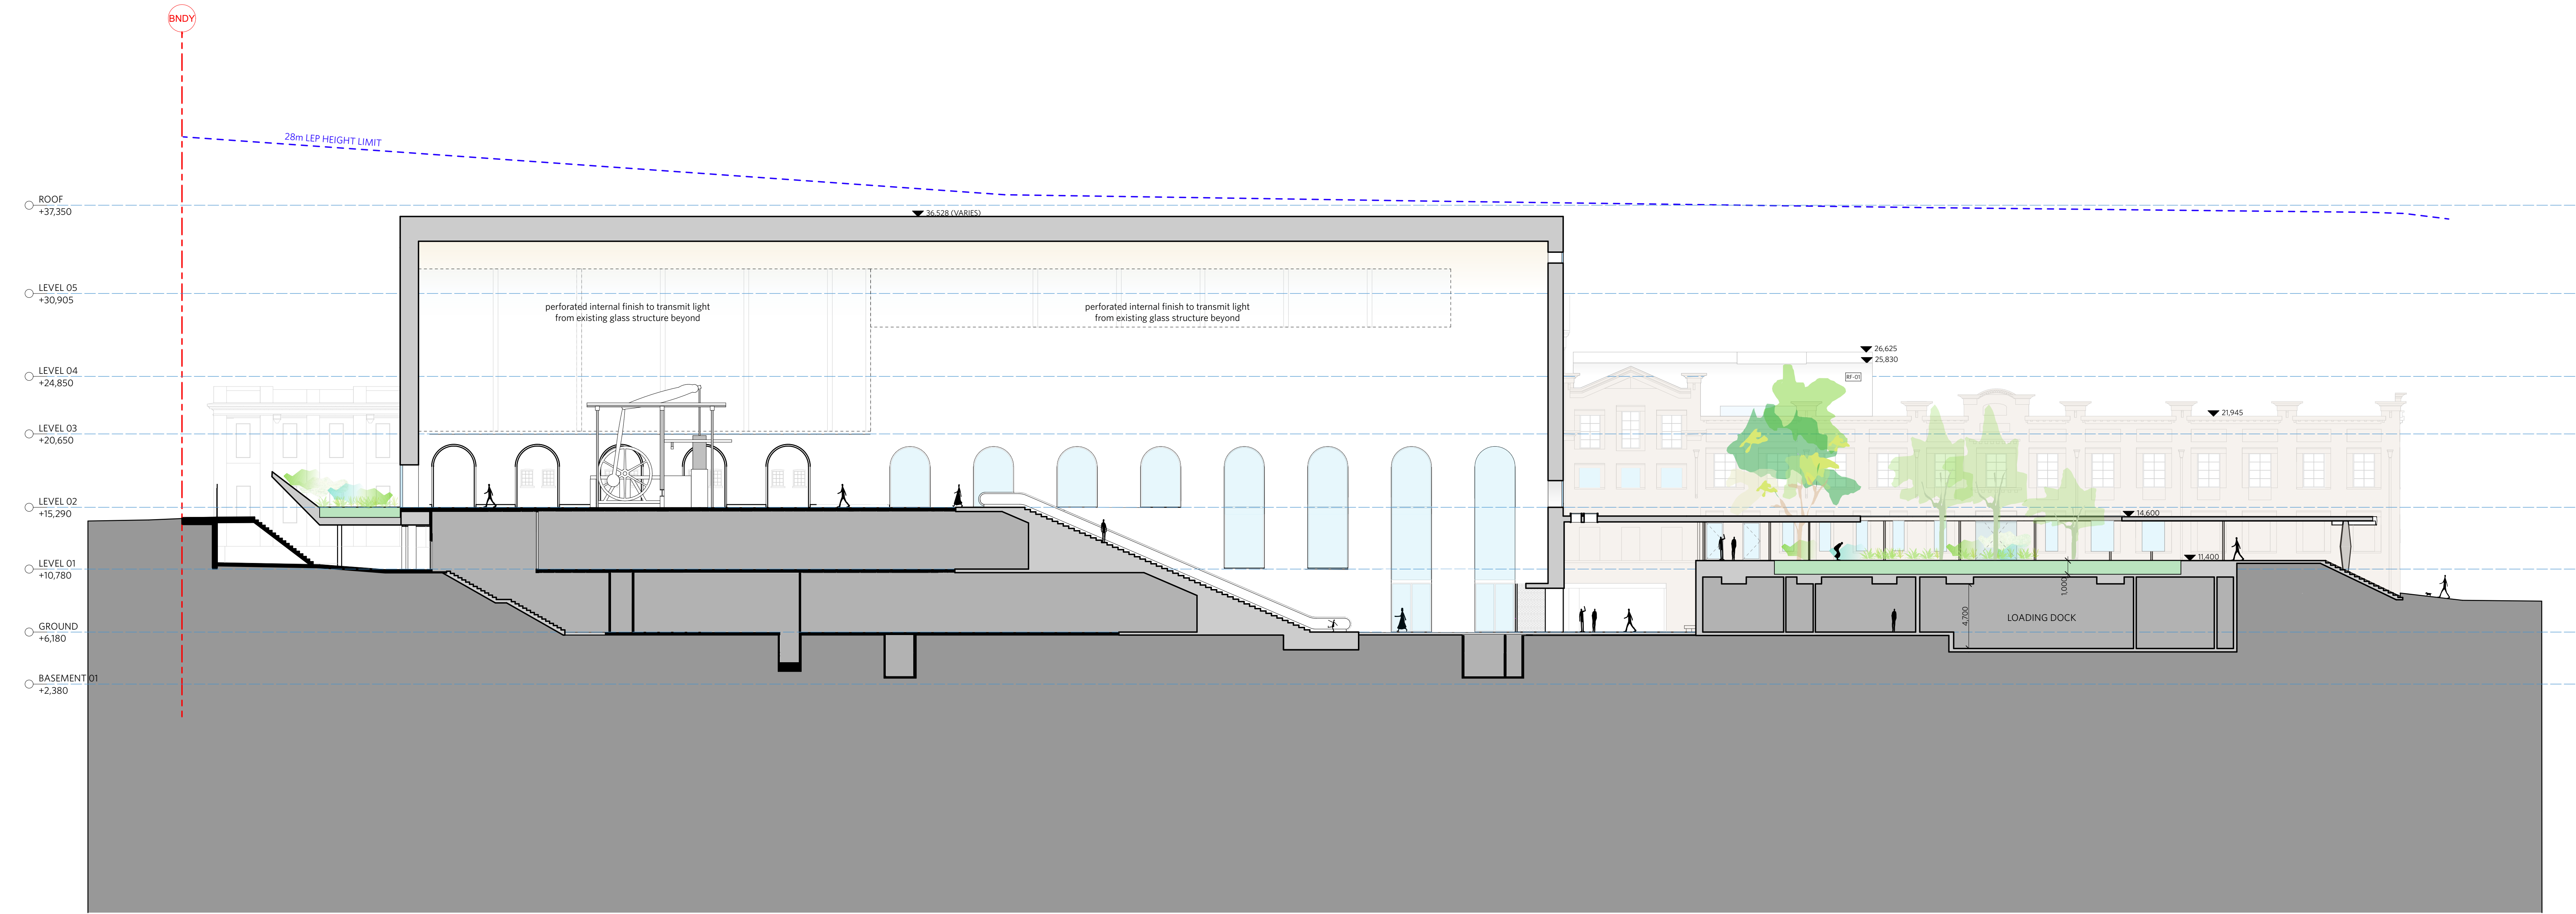

1 LONG SECTION 2
SCALE: 1:200

NOTES

DO NOT SCALE OF DRAWINGS

All copyright subsisting in these drawings, plans, designs is owned by either Architectus Australia Pty Ltd or Durbach Block Jaggers Architects.

They must not be used, reproduced or copied, in whole or in part, nor may the information, ideas and concepts therein contained (which are confidential to Architectus Australia Pty Ltd and Durbach Block Jaggers Architects) be disclosed to any person without the prior written consent of each company.

Nominated Architects

Zone C+B: Durbach Block Jaggers - David Jaggers, NSWARB 9999

Zone A+D: Architectus - Ray Brown, NSWARB 6359

Do not scale drawings. Verify all dimensions on site

issue


H

amendment

Amended SSDA

date

18.02.25

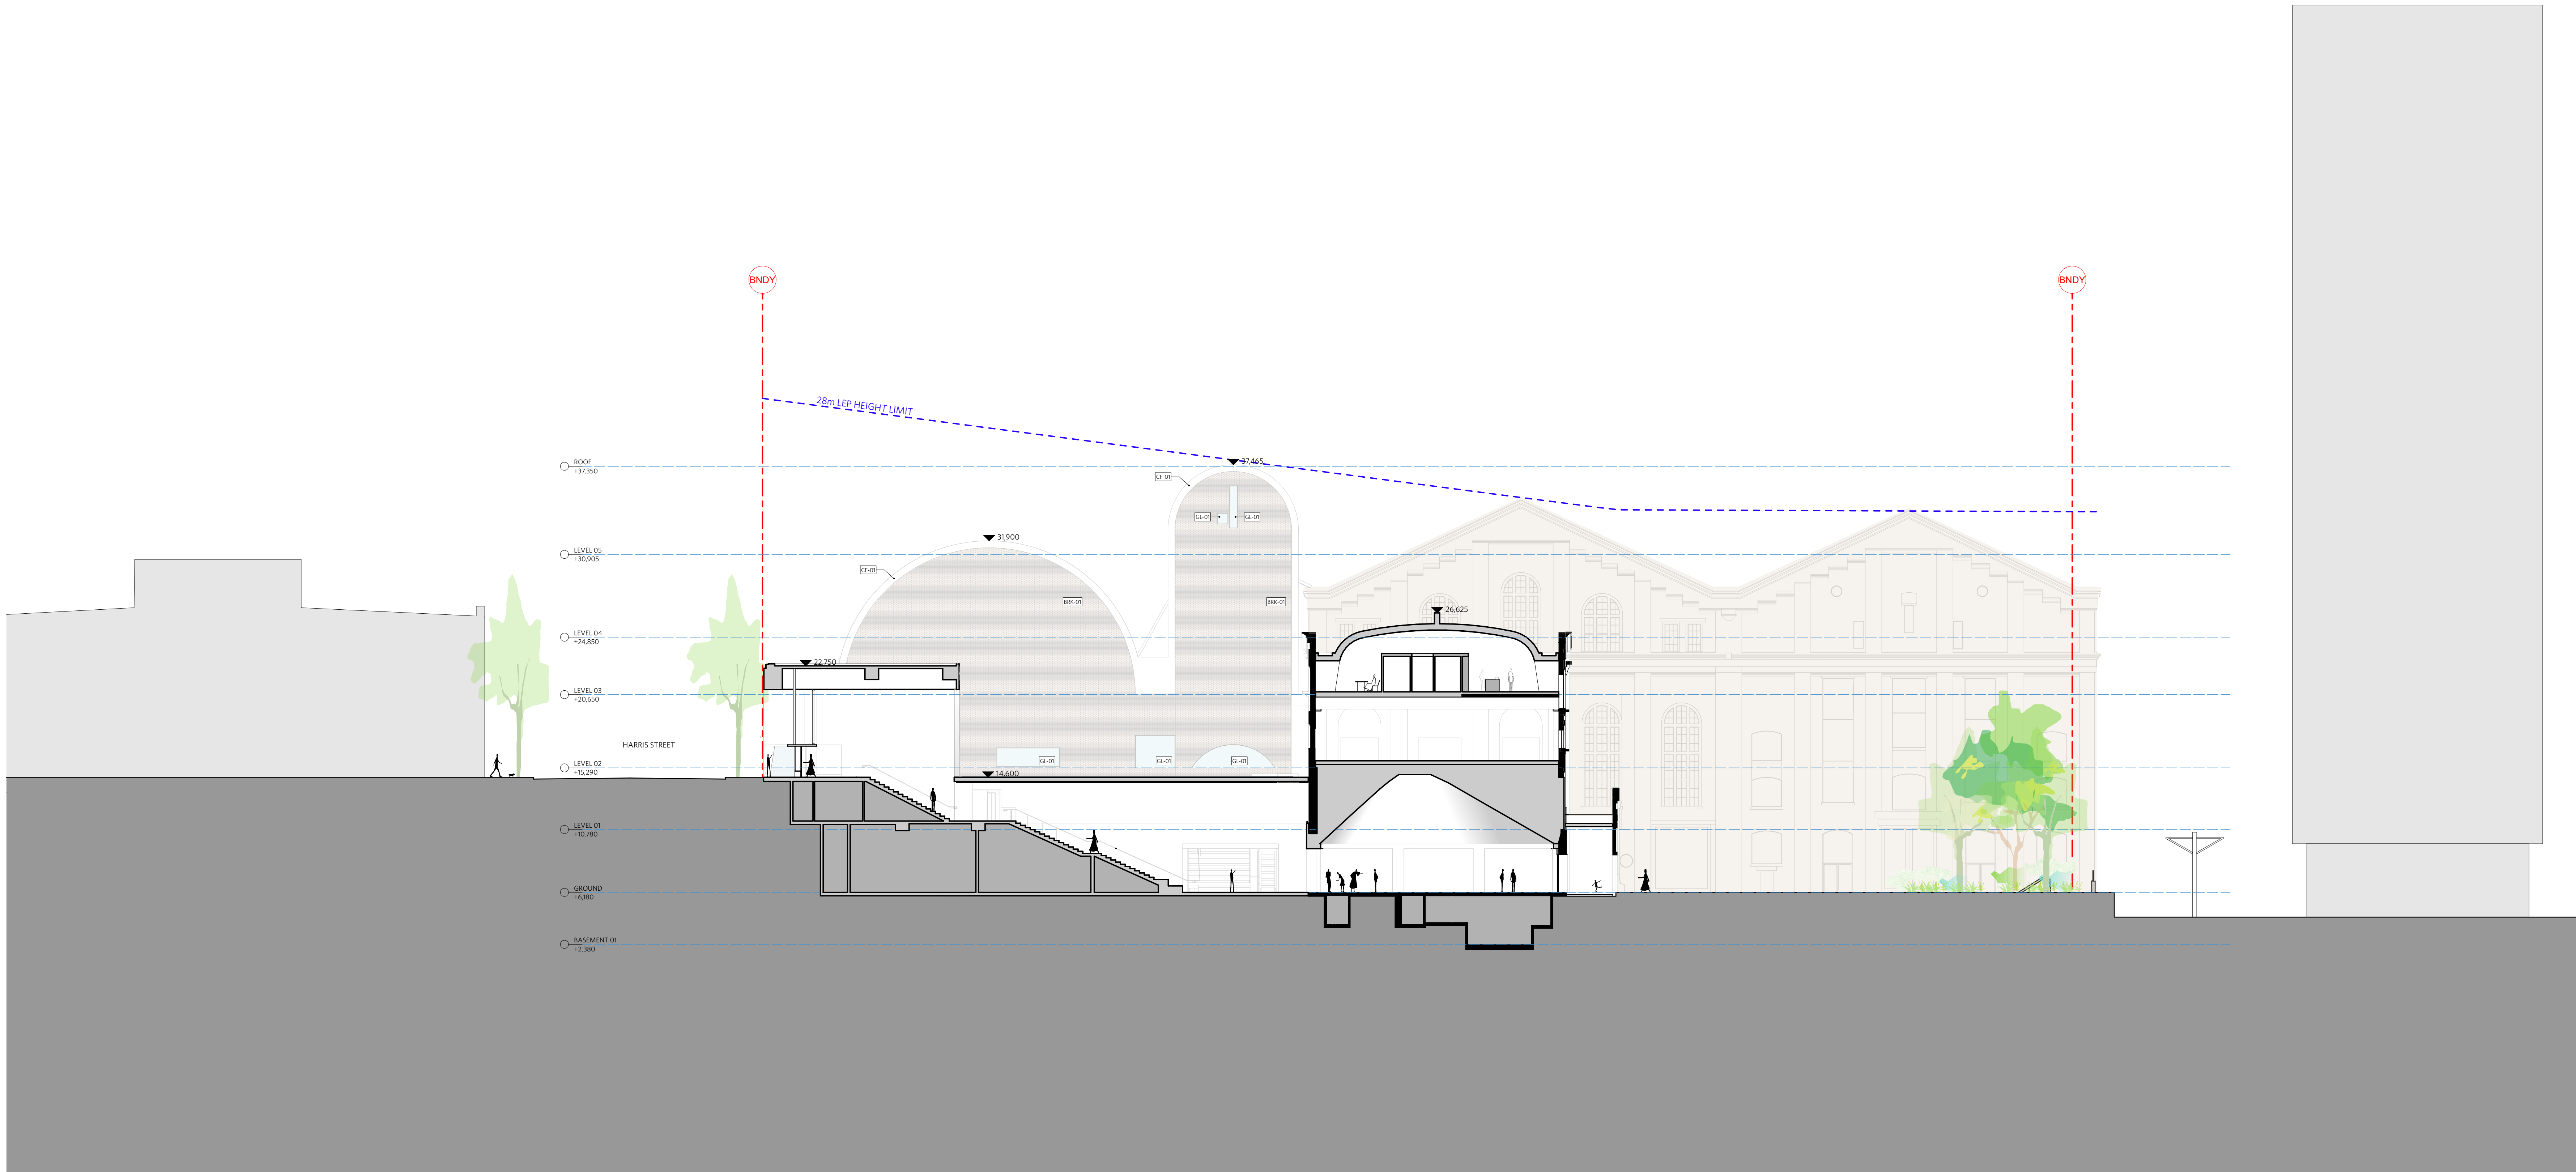

1

SHORT SECTION 4
SCALE: 1:200

NOTES

DO NOT SCALE OF DRAWINGS

All copyright subsisting in these drawings, plans, designs is owned by either Architectus Australia Pty Ltd or Durbach Block Jaggers Architects.

They must not be used, reproduced or copied, in whole or in part, nor may the information, ideas and concepts therein contained (which are confidential to Architectus Australia Pty Ltd and Durbach Block Jaggers Architects) be disclosed to any person without the prior written consent of each company.

Nominated Architects

Zone C+B: Durbach Block Jaggers - David Jaggers, NSWARB 9999

Zone A+D: Architectus - Ray Brown, NSWARB 6359

Do not scale drawings. Verify all dimensions on site

issue

G

amendment

Amended SSDA

date

18.02.25

<