


FIGURE 2B

LEGEND

- Catchment Boundary
- Water Storage
- Natural Areas
- Active Pit / Hardstand Areas
- Rehabilitation Areas
- Spoil Areas
- Clean Water Diversion
- Levee
- Watercourse
- Existing Contours (5m intervals)

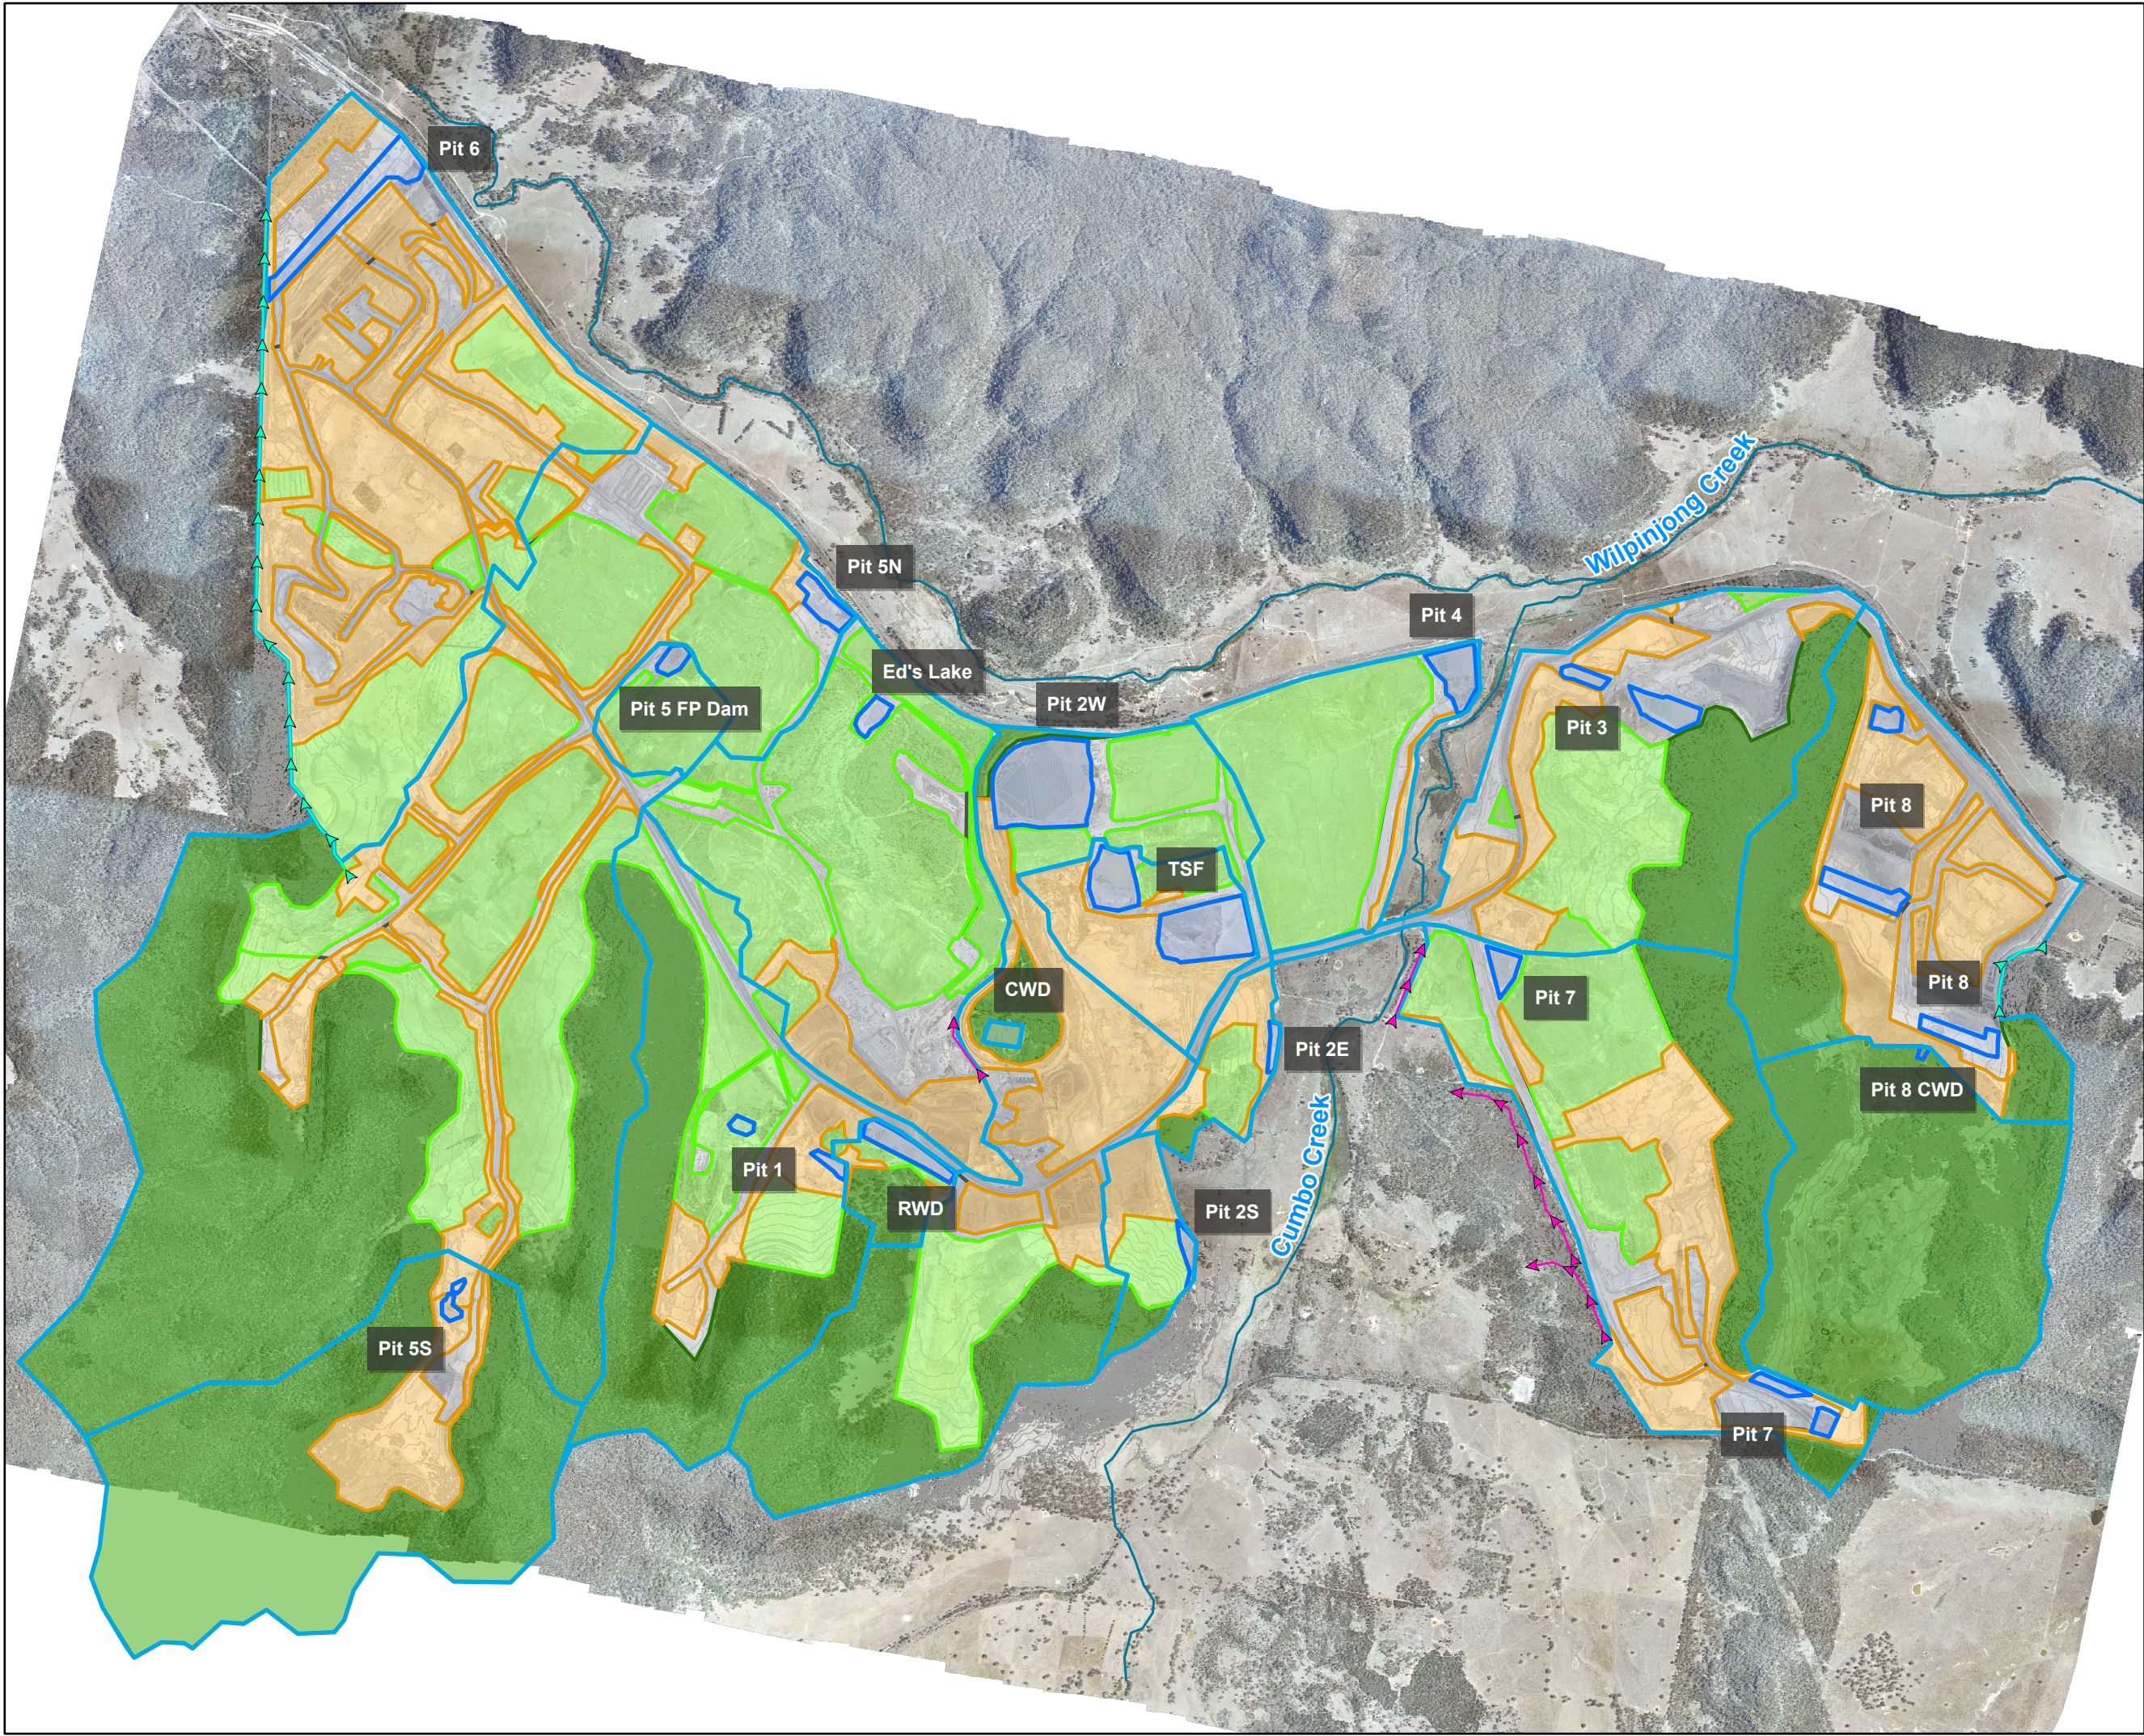

Data Sources:
Aerial imagery dated December 2025 provided by WCM
Contour data dated January 2025 provided by WCM

DISCLAIMER: All information within this document may be based on external sources. SLR Consulting Pty Ltd makes no warranty regarding the data's accuracy or reliability for any purpose.

0 0.5 1 km
Coordinate System: GDA 1994 MGA Zone 55
Scale: 1:32,000 at A4
Project Number: 630.032812
Date Drawn: 18-Mar-2026
Drawn by: JH

