


1 SECTION
110 1 : 250

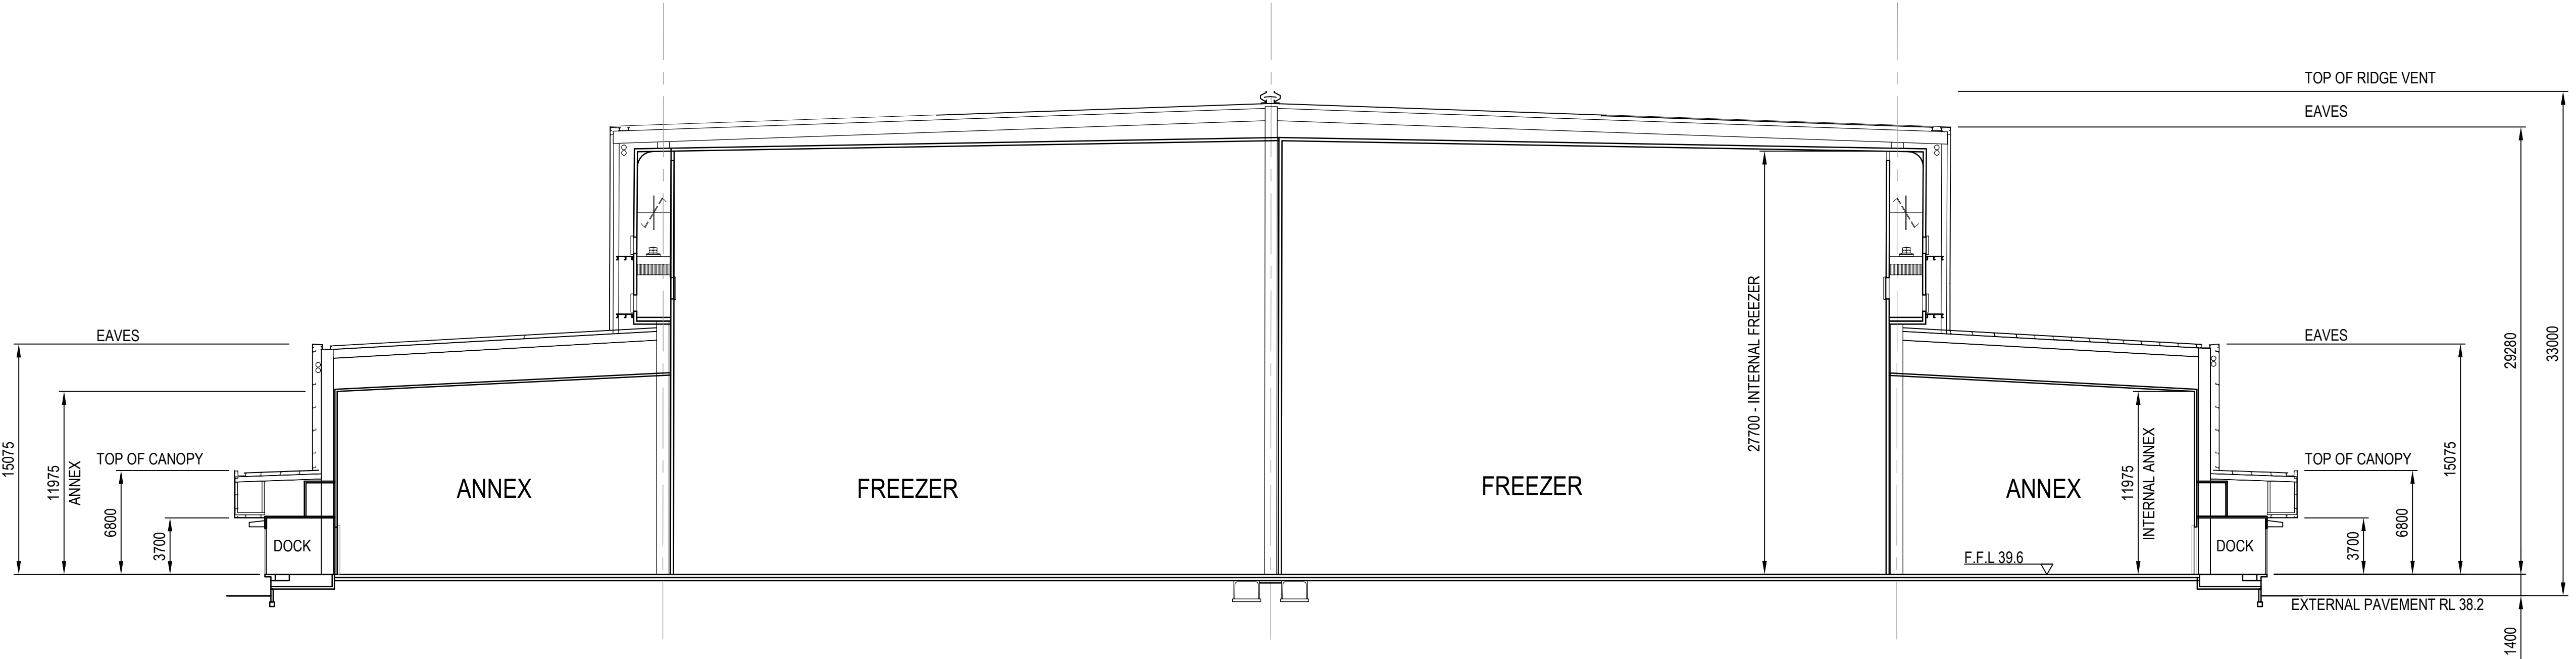

2 SECTION
110 1 : 250

A	PRE-LODGEEMENT DA DRAWINGS	DVW	PJS	29.10.14
No.	Revision	By	Chk	Appd Date