
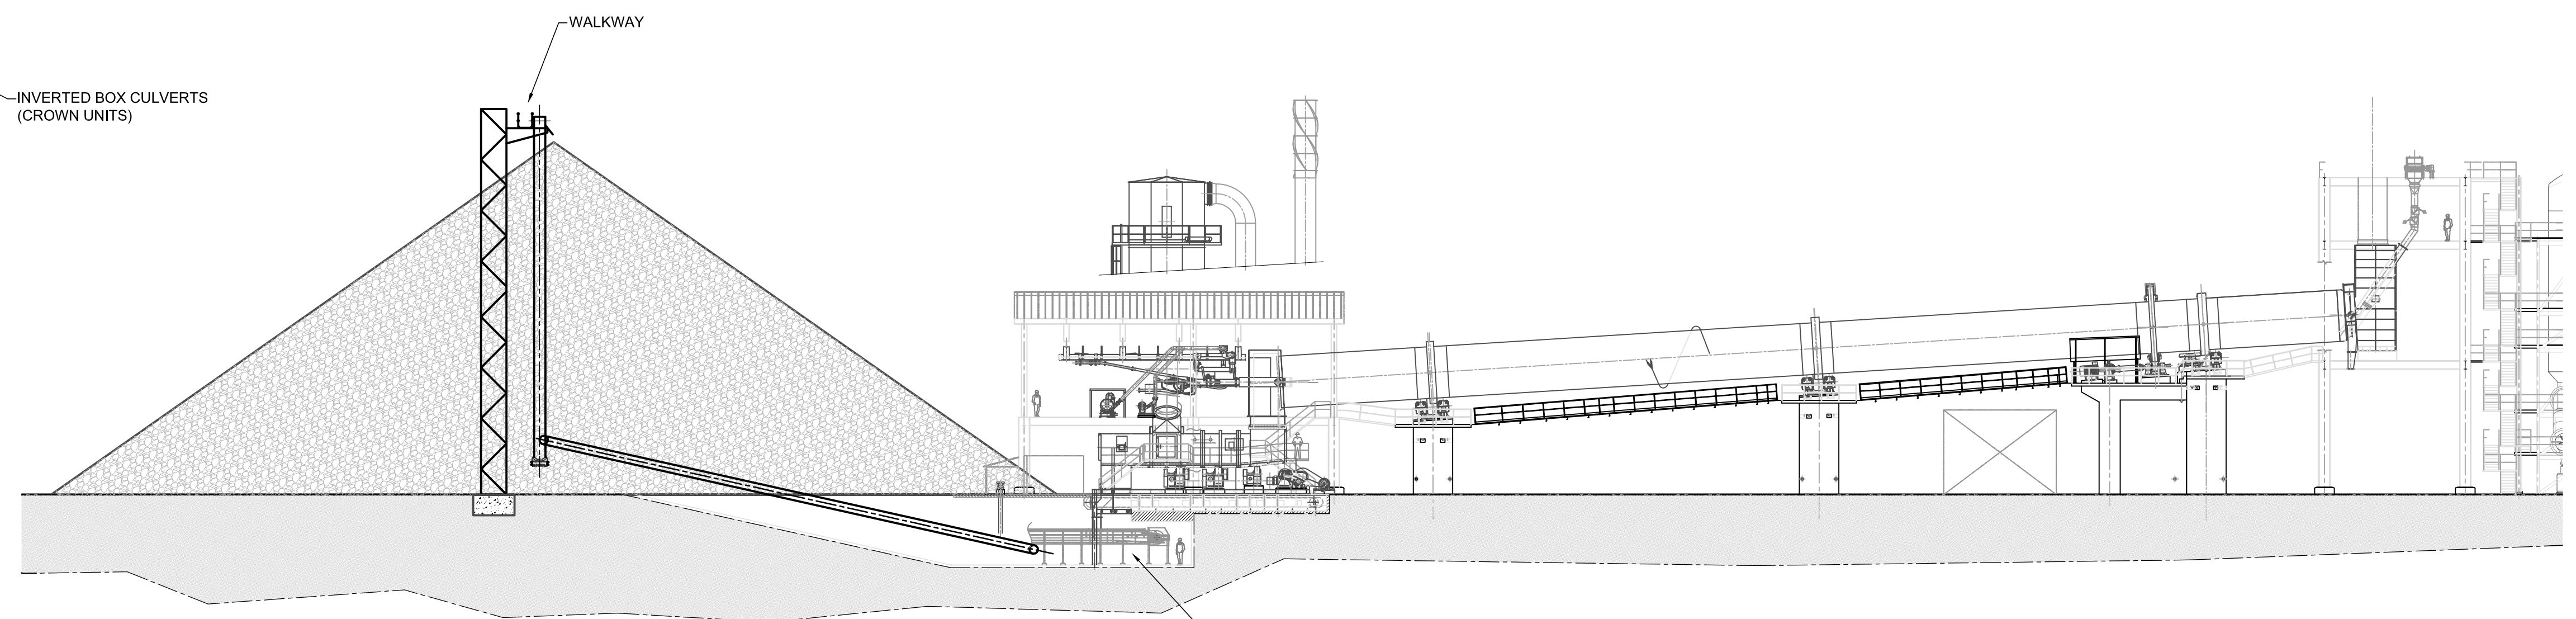
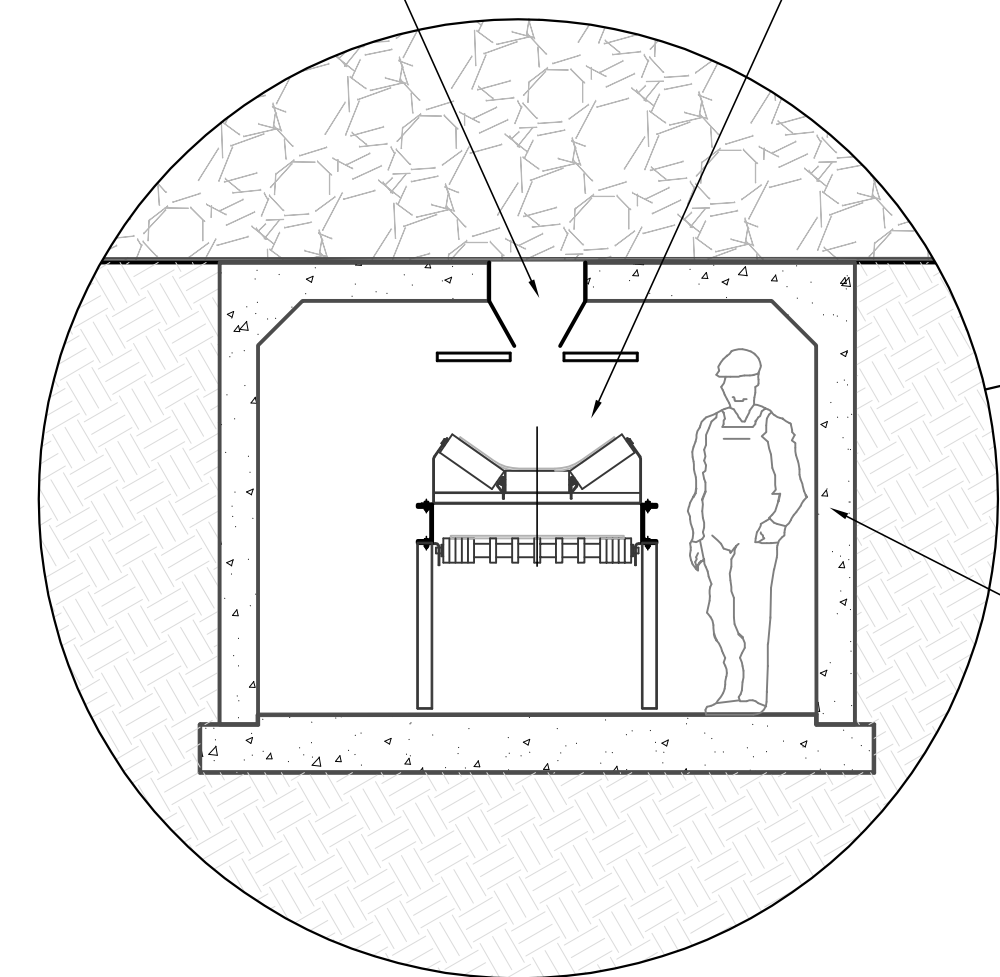
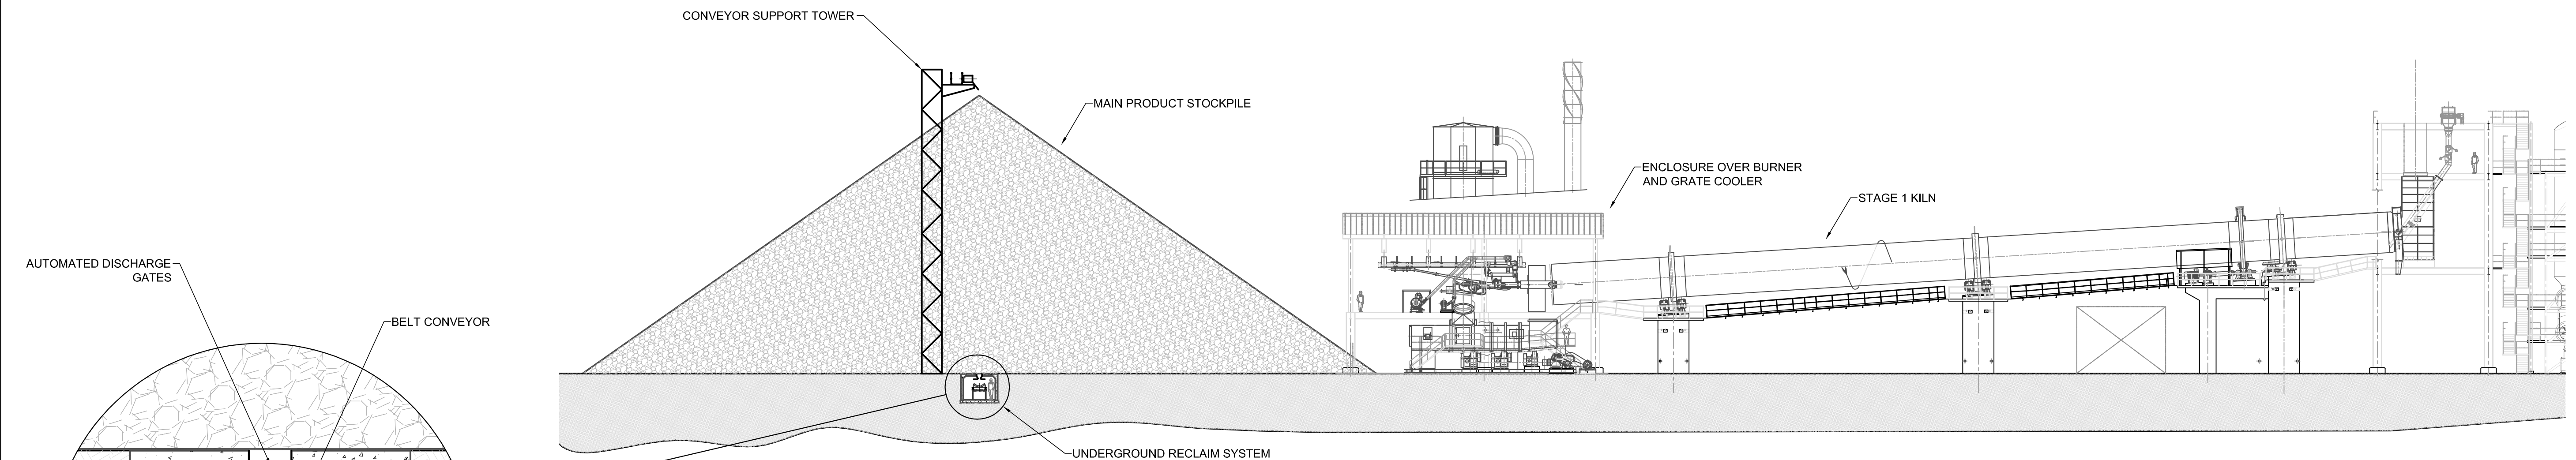


TITLE: PRODUCT RECLAIM SYSTEM LIGHTWEIGHT AGGREGATE FACILITY			
DRAWING #: BW-AGG-100-04			
DRAWN: SAS	DATE: 08.02.16	REV: A	
SHEET: 1 of 1	SIZE: A1	SCALE: 1:300	

THIS DRAWING IS COPYRIGHT AND MUST NOT BE REPRODUCED OR COPIED WHOLLY OR IN PART WITHOUT THE WRITTEN PERMISSION OF THE COPYRIGHT HOLDER. THE PROPERTY OF BRICKWORKS LTD.

BRICKWORKS
— BUILDING PRODUCTS —

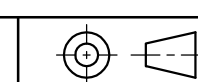

REVISION:
A | INITIAL ISSUE

08.02.16

AGGREGATE