

### EARTHWORKS VOLUMES

NET CUT (m³)	NET FILL (m³)	BALANCE (m³)
124426	48445	75981

#### NOTES

- EARTHWORKS VOLUMES DENOTED ARE APPROXIMATE ONLY AND HAVE BEEN CALCULATED BETWEEN THE FINISHED SURFACE LEVEL AND THE EXISTING SURFACE LEVEL. THE VOLUMES DO NOT TAKE INTO ACCOUNT THE FOLLOWING:
  - PROPOSED PAVEMENT DESIGN THICKNESSES
  - STRIPPING AND STOCKPILING OF EXISTING TOP SOIL
  - BULKING OR SHRINKAGE FACTORS OF REMOVED CUT
  - REMOVAL OF EXISTING BUILDING SLABS AND PAVEMENTS
  - REMOVAL AND/OR REMEDIATION OF ANY EXISTING UNCONTROLLED FILL
  - PROPOSED LANDSCAPING
  - STORMWATER AND UTILITIES TRENCHING

#### LEGEND




#### CUT/FILL DEPTH RANGE LEGEND

-99999 m to -3.5 m	Red
-3.5 m to -3.0 m	Red
-3.0 m to -2.5 m	Red
-2.5 m to -2.0 m	Red
-2.0 m to -1.5 m	Red
-1.5 m to -1.0 m	Red
-1.0 m to -0.5 m	Red
-0.5 m to 0.00 m	Red
0.000 m to 0.5 m	Light Green
0.5 m to 1.0 m	Light Green
1.0 m to 1.5 m	Light Green
1.5 m to 2.0 m	Light Green
2.0 m to 2.5 m	Light Green
2.5 m to 3.0 m	Light Green
3.0 m to 3.5 m	Light Green
3.5 to 9999 m	Light Green



Issue	Description	Date
B	RE-ISSUED FOR SSD APPROVAL	2-06-15
A	ISSUED FOR SSD APPROVAL	27-05-15

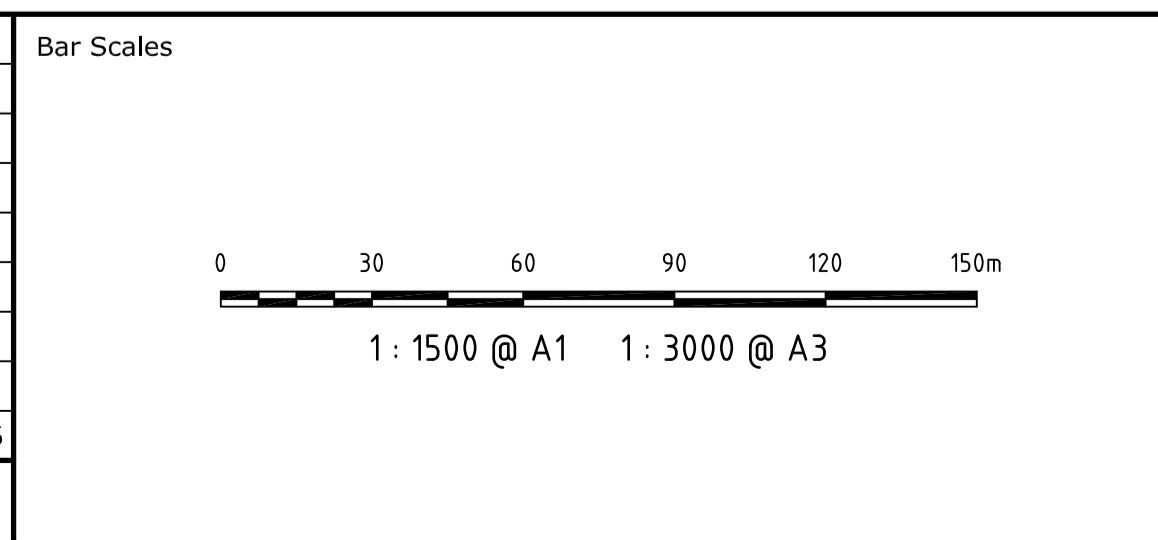

THIS DRAWING CANNOT BE COPIED OR REPRODUCED IN ANY FORM OR USED FOR ANY OTHER PURPOSE OTHER THAN THAT ORIGINALLY INTENDED WITHOUT THE WRITTEN PERMISSION OF AT&L

Client

Scales	1 : 1500	Drawn	LVD
		Designed	MM
Grid	MGA	Checked	
Height Datum	AHD	Approved	

Project

**CONCRETE AGGREGATE FACILITY**  
780 WALLGROVE ROAD  
HORSLEY PARK

Title

**BULK EARTHWORKS CUT/FILL PLAN**

Civil Engineers and Project Managers

Suite 702, 154 Pacific Hwy  
St Leonards NSW 2065  
ABN 96 130 882 405  
Tel: 02 9439 1777  
Fax: 02 9460 8413  
www.atl.net.au  
info@atl.net.au

Status	Project No.	Issue
<b>FOR APPROVAL</b> NOT TO BE USED FOR CONSTRUCTION	15-261	A1
Drawing No. C04	Project No. 15-261	Issue B