


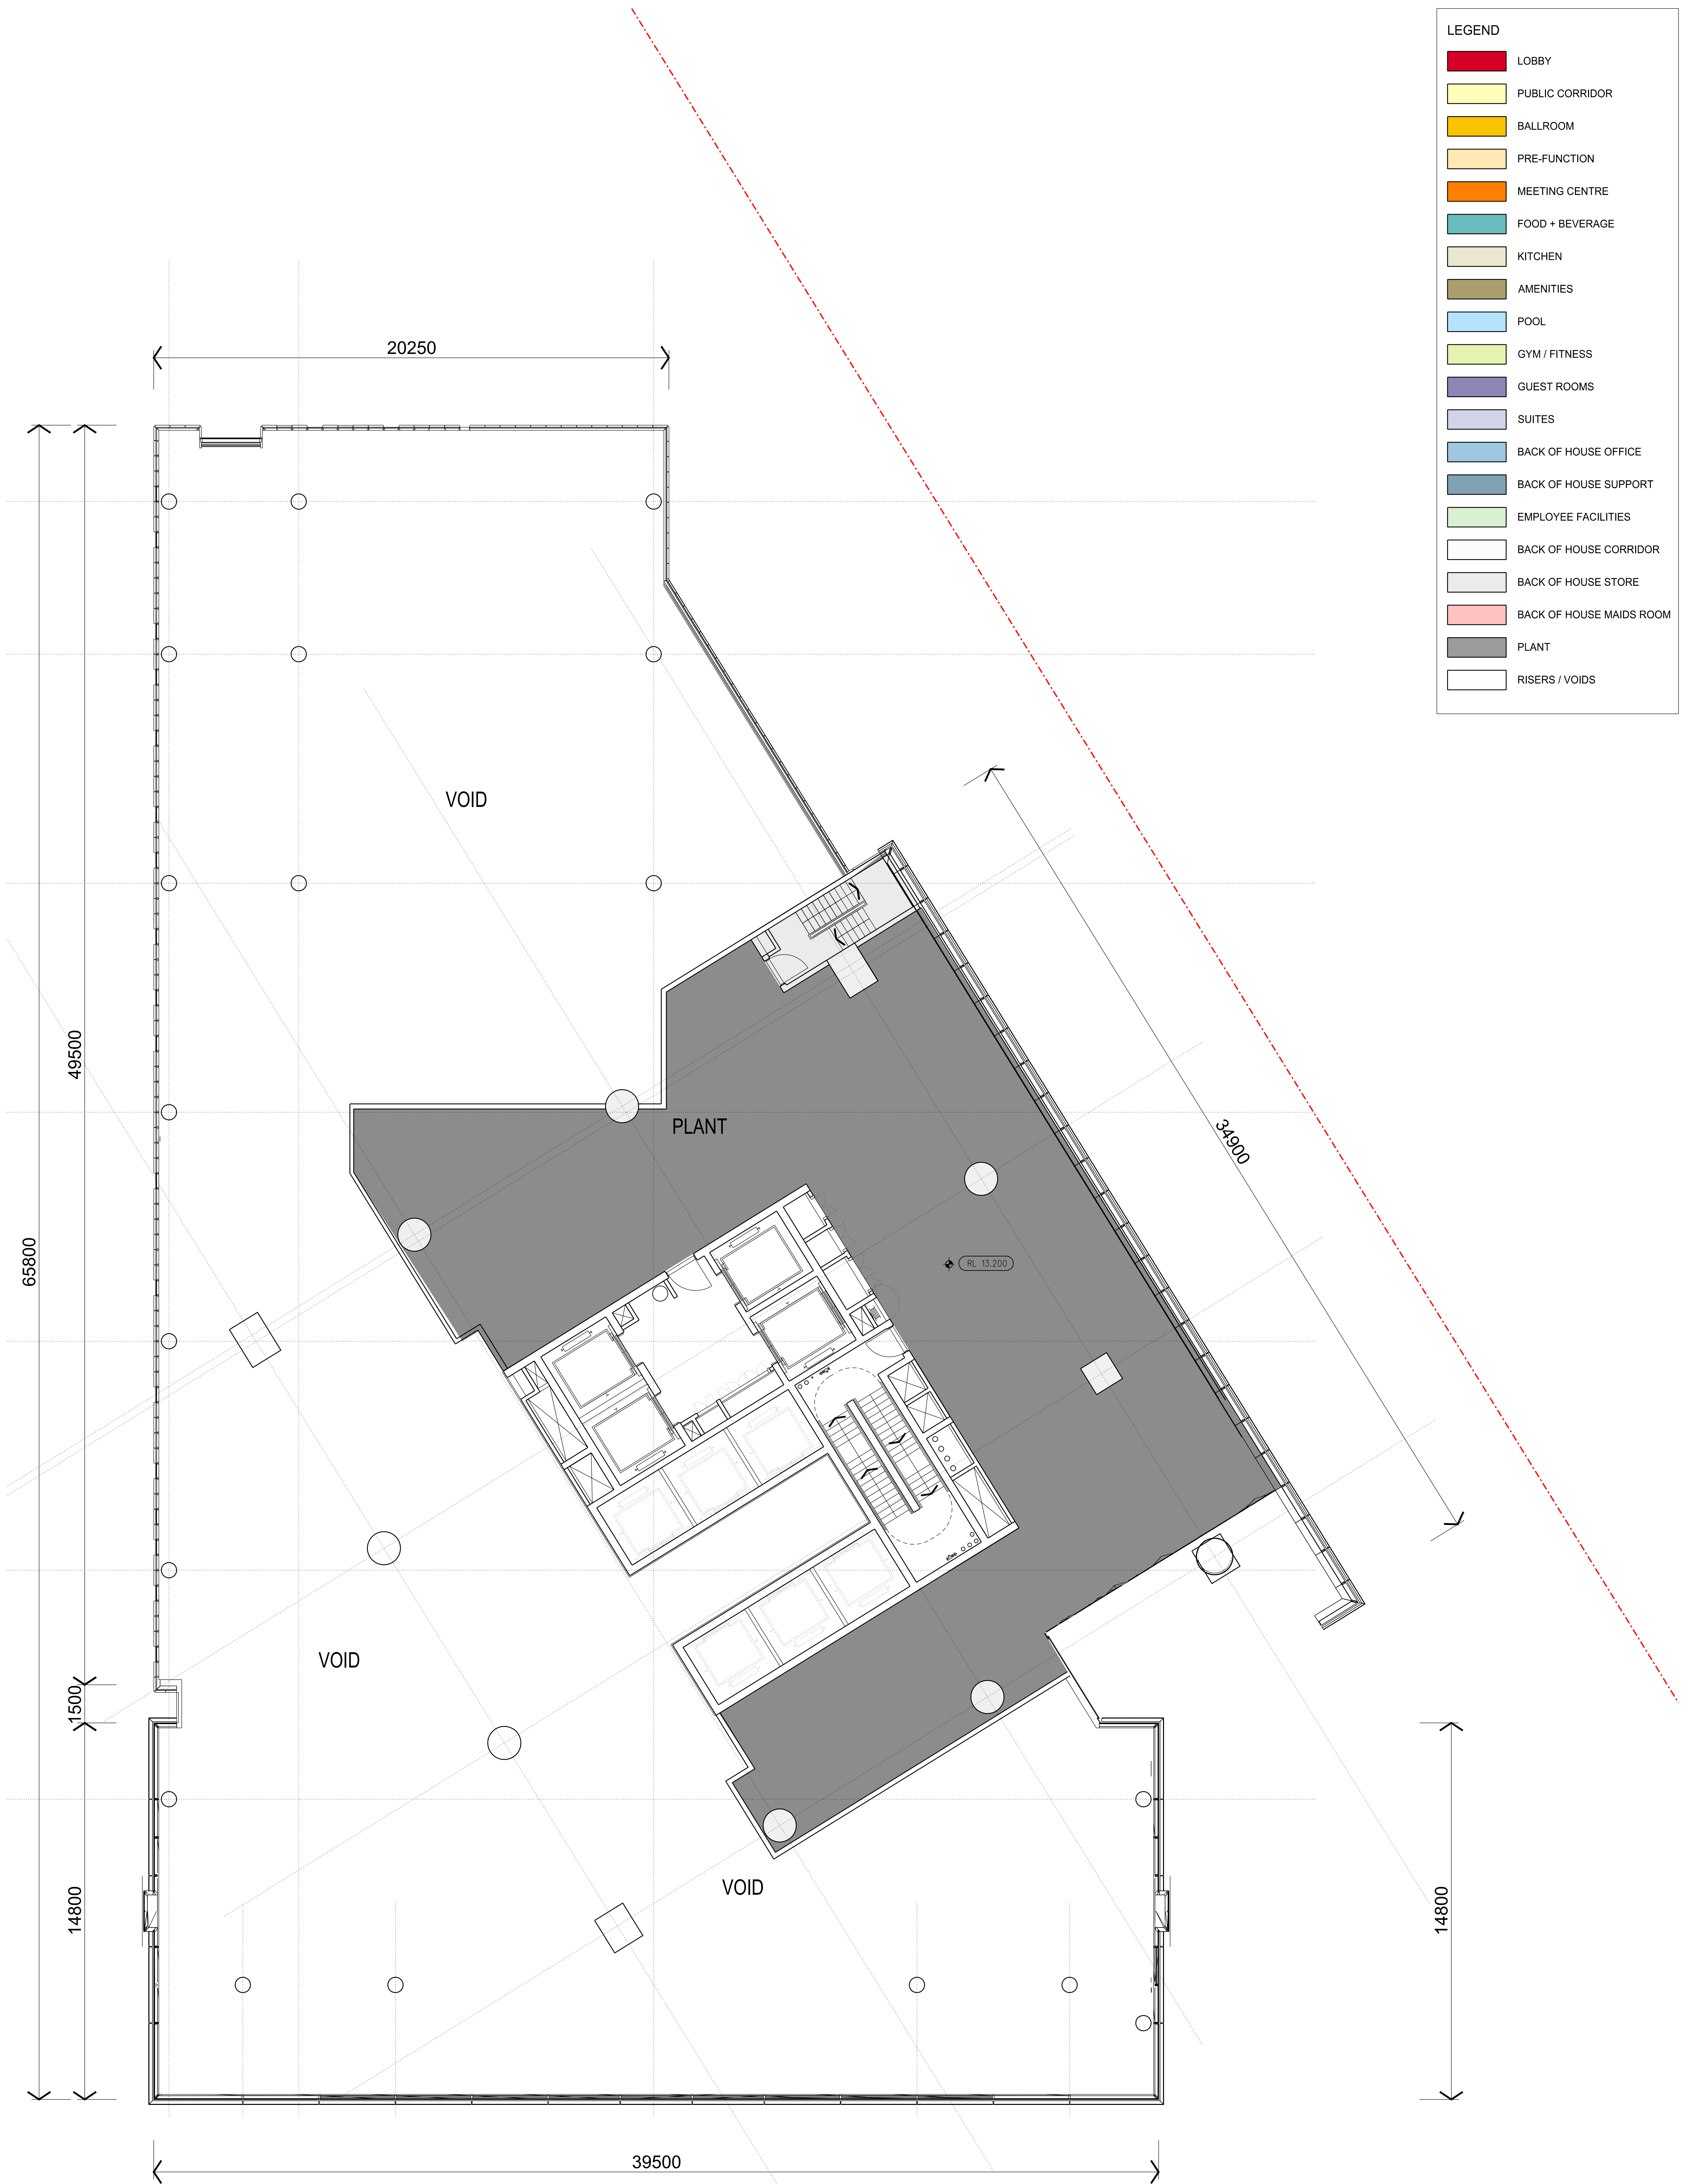

3/19/2015 10:00:00 AM 10/09/15



Architects
LEND LEASE DESIGN

Darren Kindrachuk
Principal Architect | ARB NSW 7240



Richard Francis-Jones
Design Director | ARB NSW 5301

Landscape Architect
HASSELL

Ken Maher
Chairman International Executive | ARB NSW 3156



Project Number
162661

Drawing Number
DA103

Revision
L

Date
10/09/15

Scale 1:100 @ B1

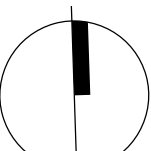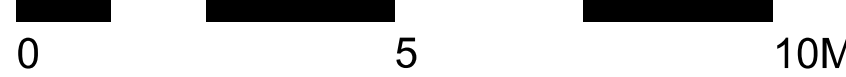

SSDA8 SICEEP - ICC HOTEL

Drawing Title
PODIUM LEVEL 1B PLAN