


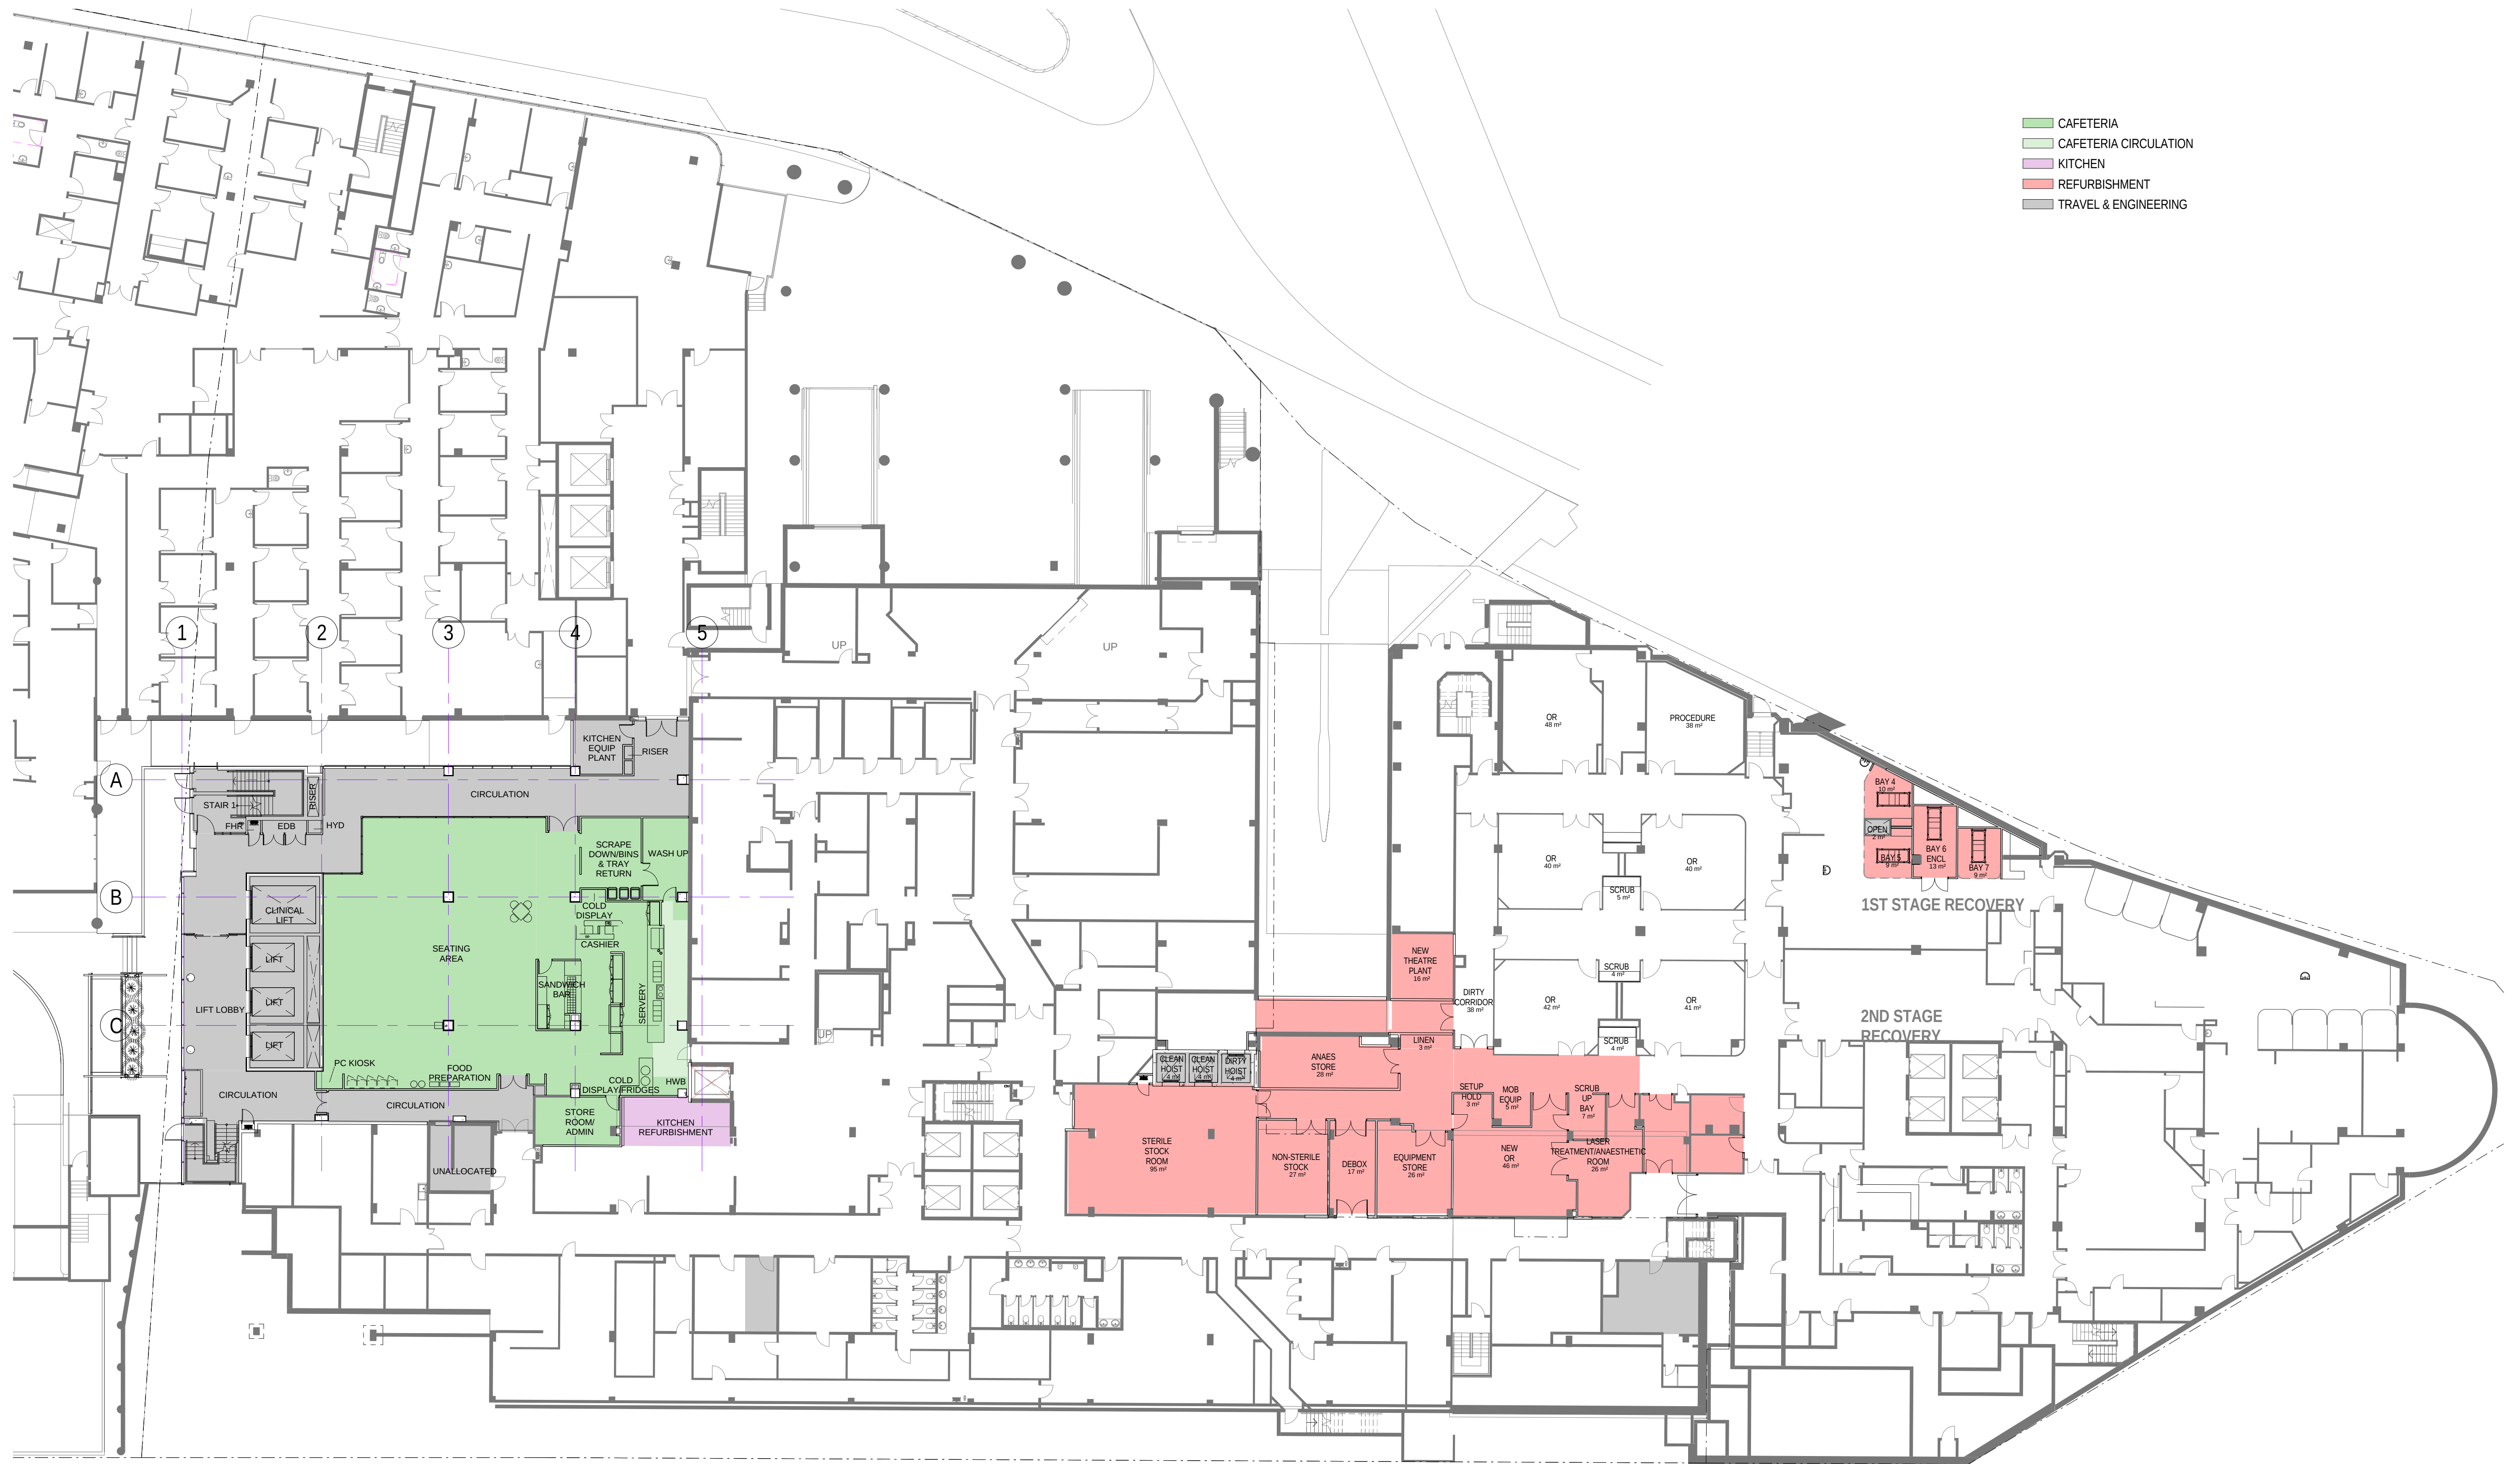

1 GA FLOOR PLAN - LEVEL 3
1:200

HASSELL

Revision	
A	DRAFT DA ISSUE
B	SSDA ISSUE
C	SSDA ISSUE
D	SSDA ISSUE

Date
12/12/14
16/01/15
30/01/15
13/02/15

Scale
1 : 200 @ A1

Client
ST VINCENT'S
HEALTHCARE LTD

Project Name
ST VINCENT'S PRIVATE
HOSPITAL SYDNEY
REDEVELOPMENT

Status
DEVELOPMENT
APPLICATION

Drawing
DA-01-003
Level
L3
Region
OA
GA PLAN. LEVEL 03

0 4 8 16m
1:200

