



CODE	DESCRIPTION
CONC1	INSITU CONCRETE FINISH CLASS 2 (EAST WING LIFT CORE AND ESCAPE STAIR)
CONC2	INSITU CONCRETE FINISH CLASS 2 (EAST WING FLOOR EXTENSIONS LEVELS 12-14)
ES1	EXTERNAL SCREEN TYPE 1 - FIXED ALUMINIUM HORIZONTAL LOUVRES
ES2	EXTERNAL SCREEN TYPE 2 - FIXED ACM CLAD VERTICAL BLADES
FC1	FAÇADE CLADDING TYPE 1
FC2	FAÇADE CLADDING TYPE 2
GFS1	GLAZED FAÇADE SYSTEM 1
GFS3	GLAZED FAÇADE SYSTEM 3
GFS7	GLAZED FAÇADE SYSTEM 7
GFS8	GLAZED FAÇADE SYSTEM 8
GS1	GLAZING SYSTEM 1
GS2	GLAZING SYSTEM 2
GS3	GLAZING SYSTEM 3
PC1	PLANTER CLADDING TYPE 3 (EAST WING PLANTER BOXES)
PF1	PAINT FINISH (SVPHS HIGHRISE WING)
SGN3	SIGN TYPE 3 - EXTERNAL BUILDING IDENTIFICATION SIGN

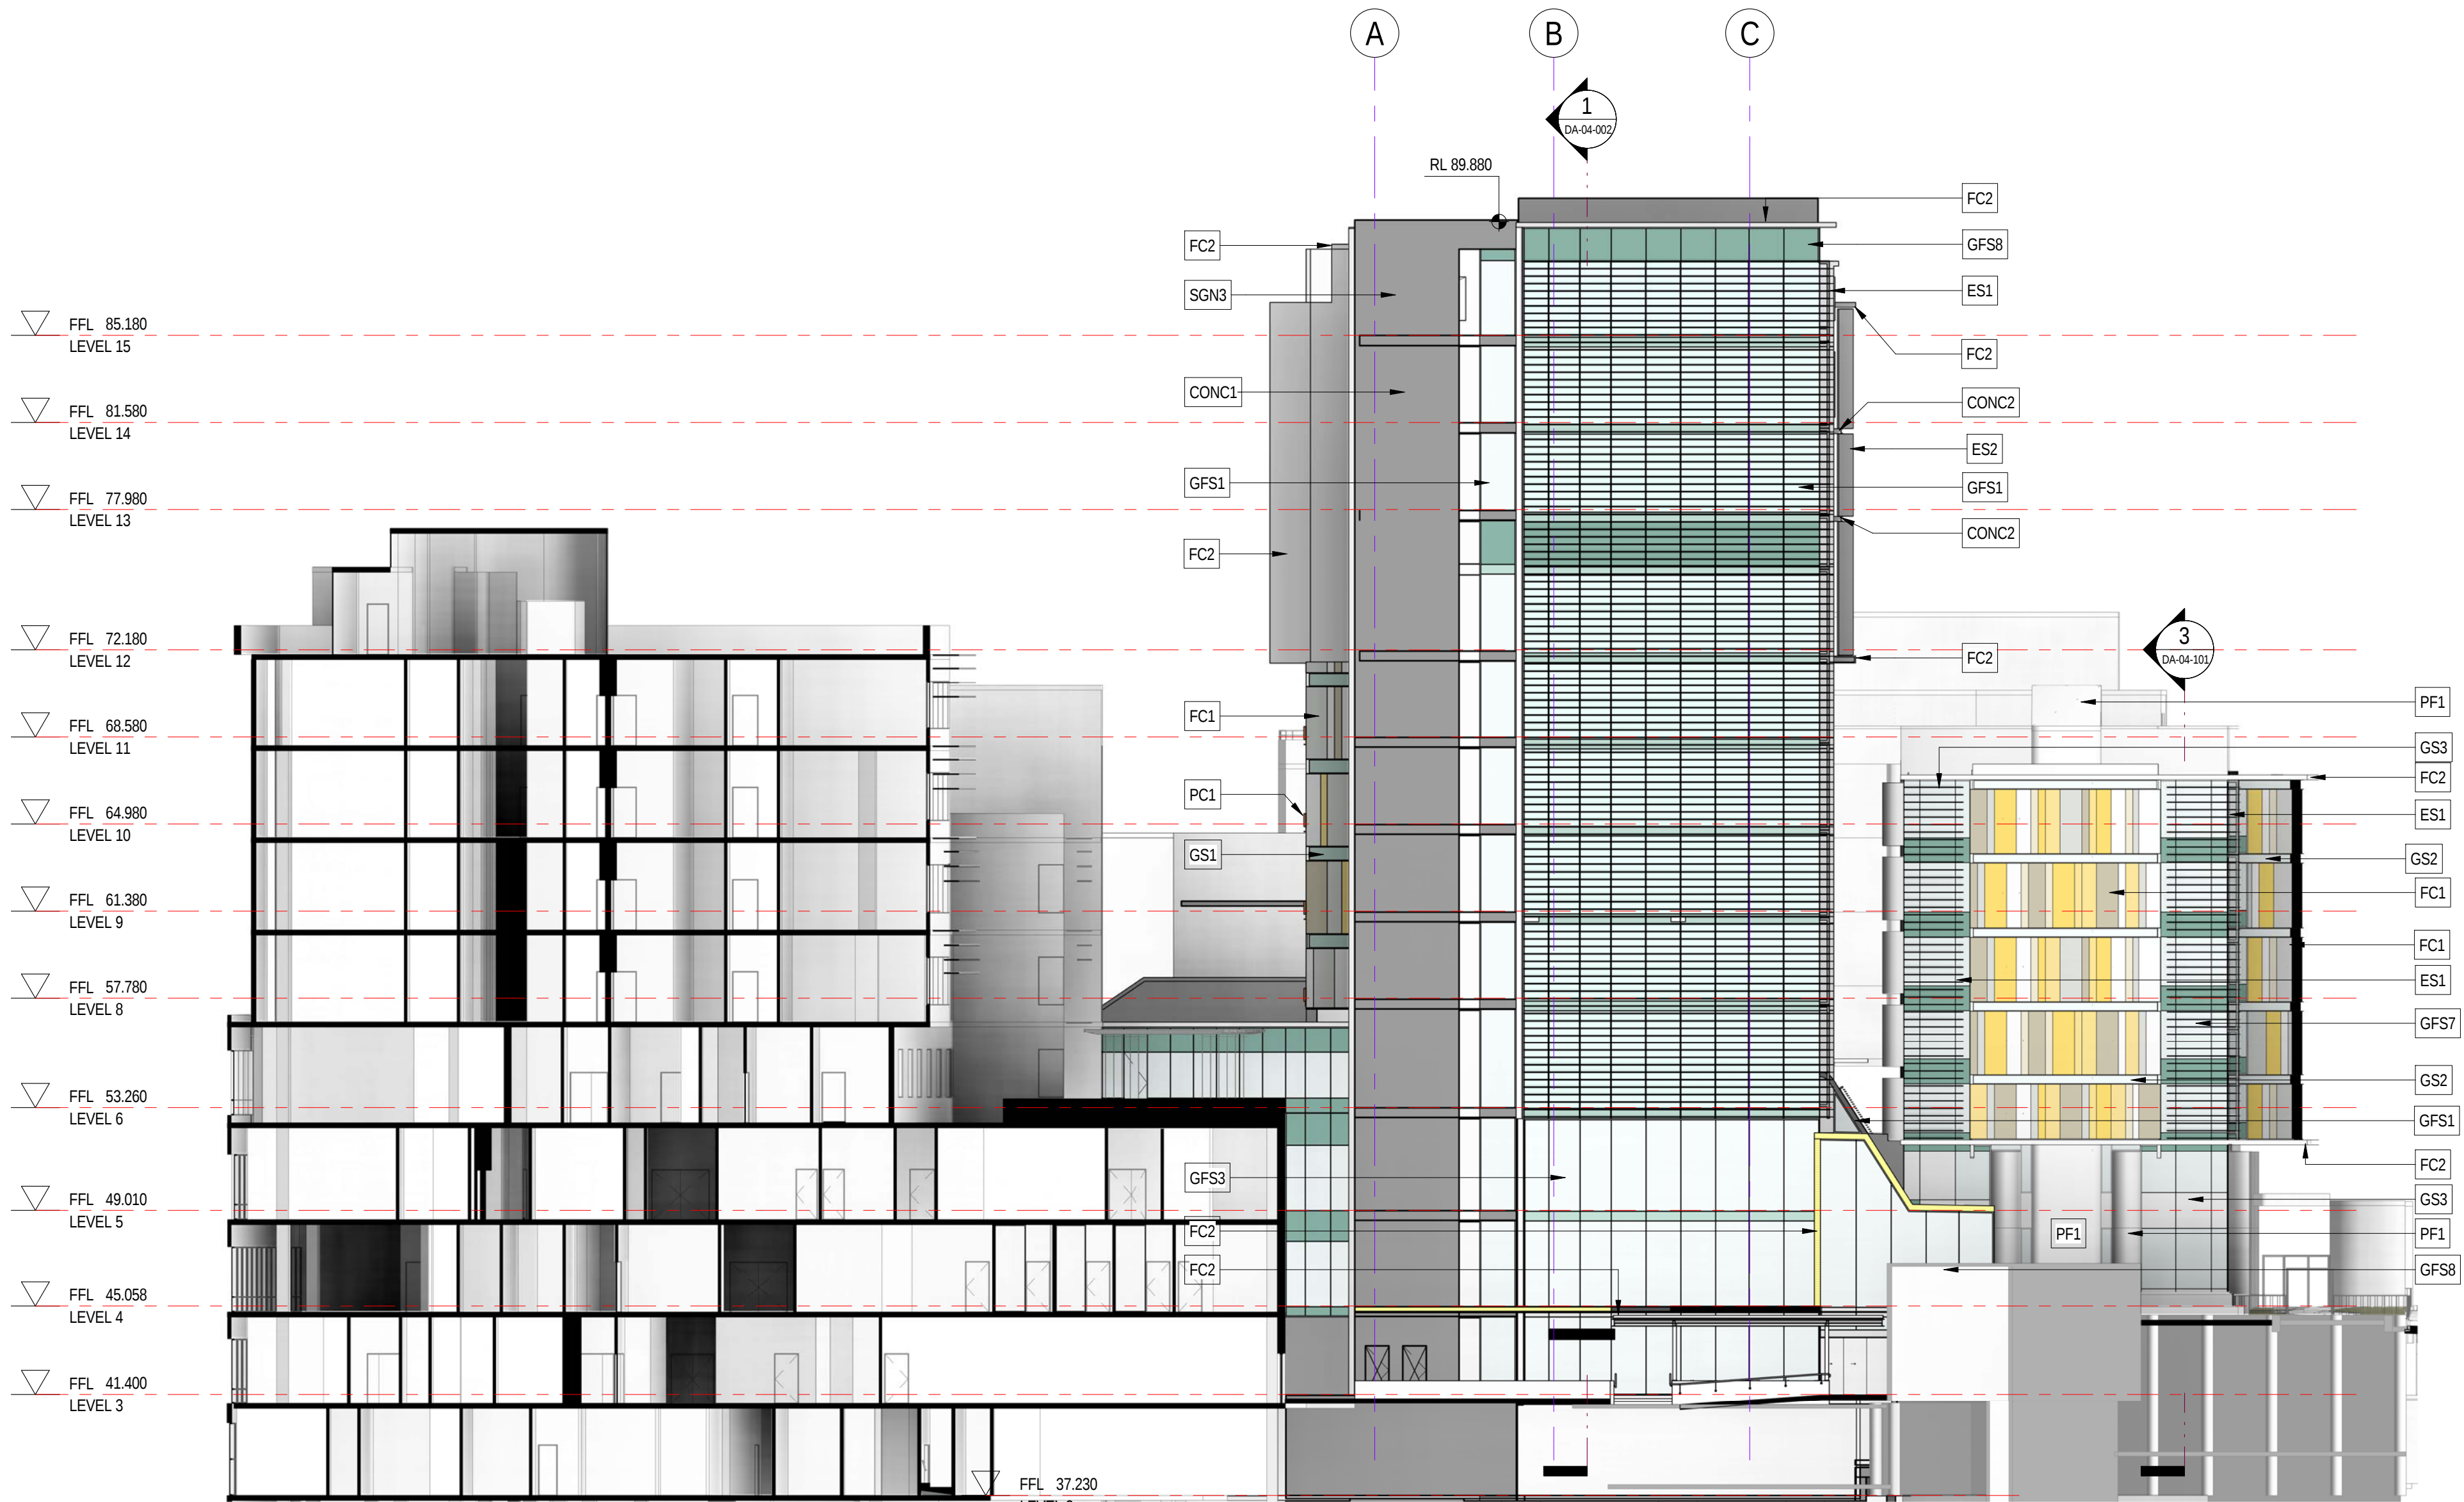

1 EAST WING - NORTH ELEVATION
1:200

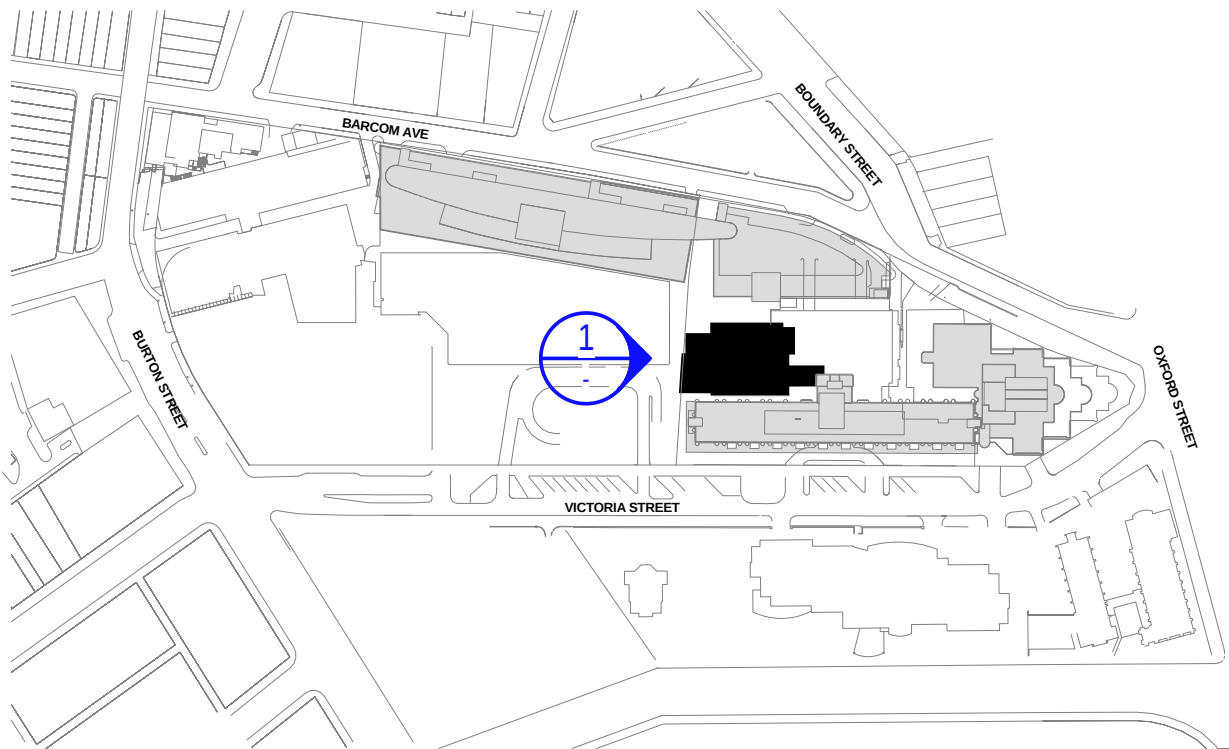

Revision	Date
A	DRAFT DA ISSUE
B	SSDA ISSUE
C	SSDA ISSUE
D	SSDA ISSUE

Date	Scale
12/12/14	1:200 @ A1
16/01/15	
30/01/15	
13/02/15	

Client
ST VINCENT'S
HEALTHCARE LTD

Project Name
ST VINCENT'S PRIVATE
HOSPITAL SYDNEY
REDEVELOPMENT

Status
DEVELOPMENT
APPLICATION

Drawing
DA-03-003
Level
LX
Region
EW
EAST WING - NORTH ELEVATION

HASSELL

